



FRONT ELEVATION EXISTING

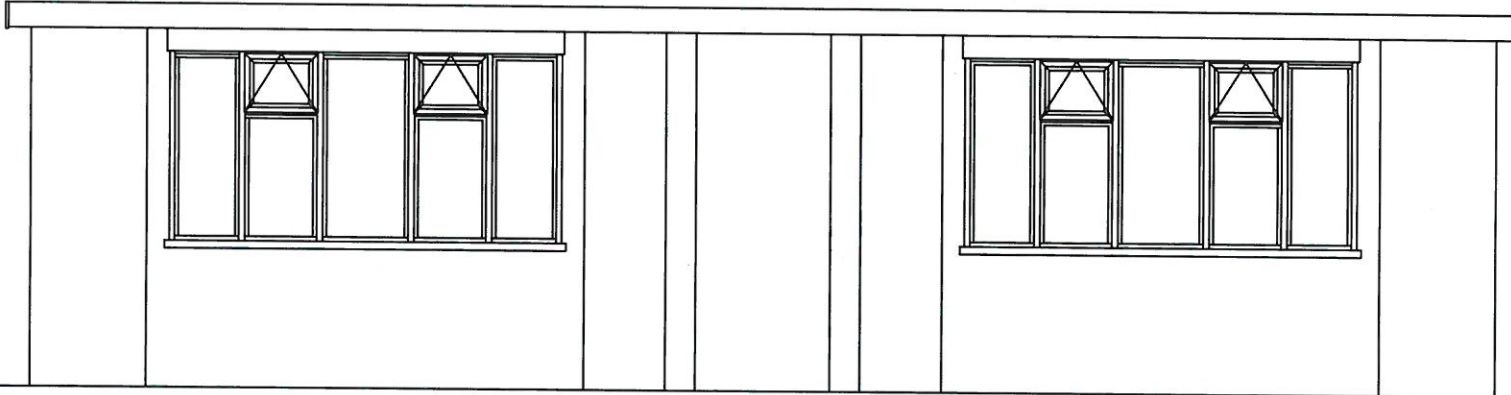

SIDE ELEVATION EXISTING

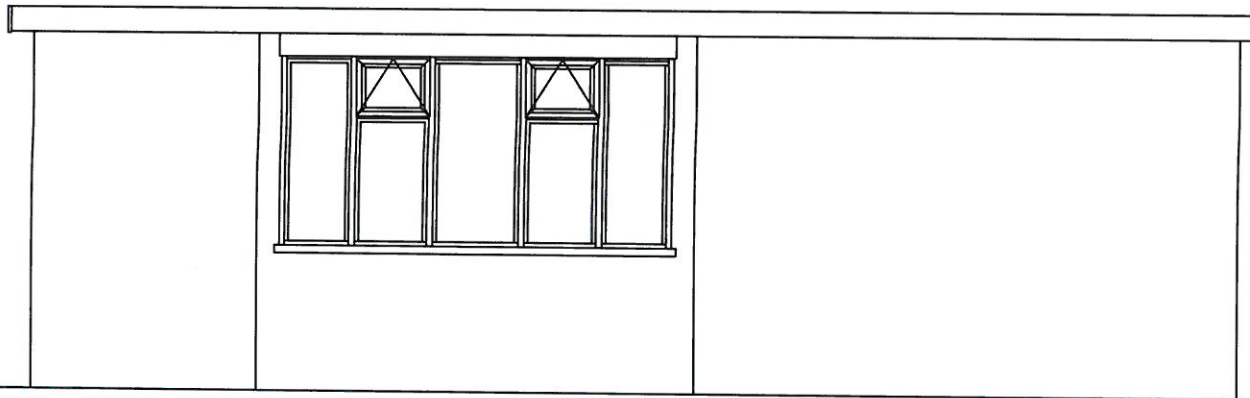

Contract Ref No:
1022518

Client:
MR & MRS CHADWICH

Project Name:
THE BAYS
STAITHE ROAD
LUDHAM

Broadland Windows Limited
148 Hellesdon Park Road
Norwich
Norfolk NR6 5DR
Telephone Norwich (01603) 483002
Fax Norwich (01603) 485946
eMail info@broadlandwindows.co.uk

Date: 26 / 02 / 2024

Drawn: DJY



Drawing Title:

EXISTING

BAY DESIGN



Drawing No:
SCALE 1:50

Rev
No: