

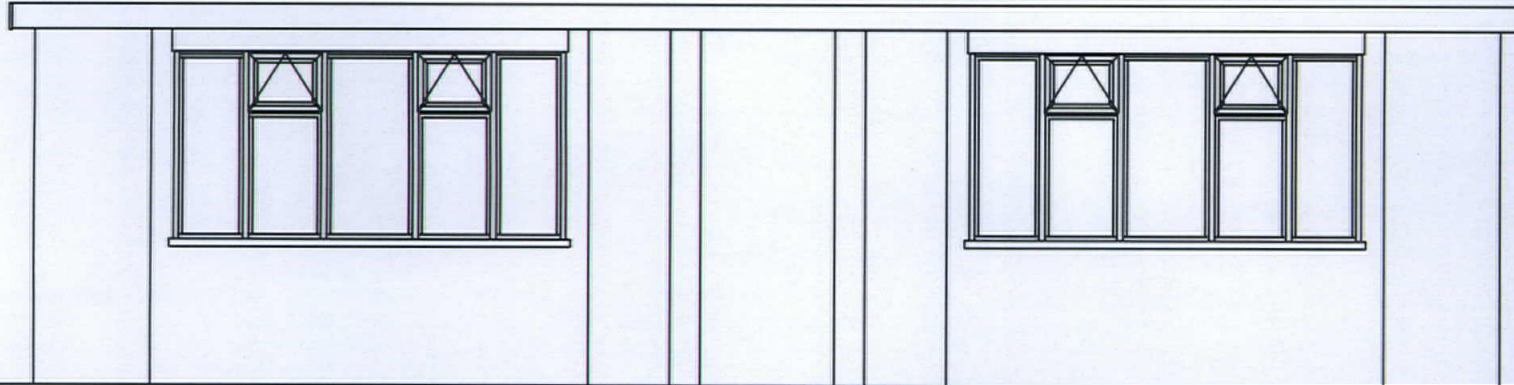


FRONT ELEVATION EXISTING

 

FRONT ELEVATION EXISTING

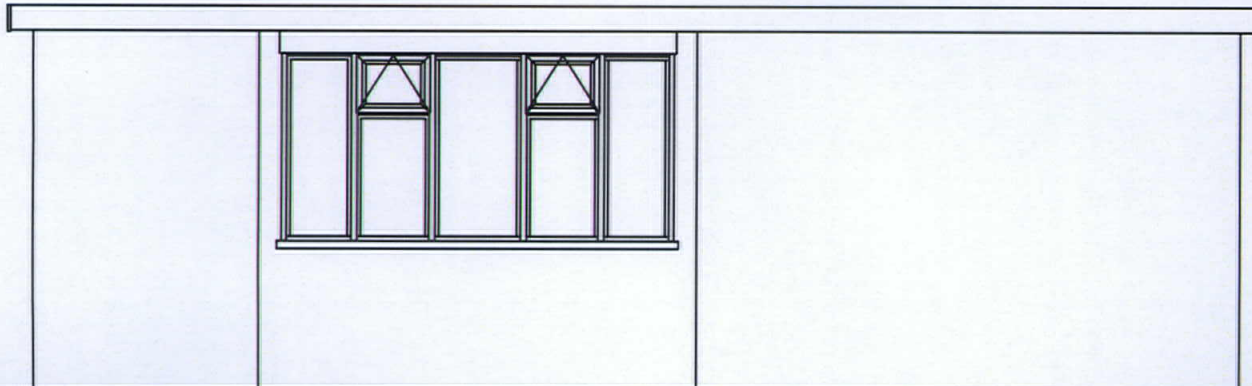

Contract Ref No:
1022518

Client:
MR & MRS CHADWICH

Project Name:
**THE BAYS
STAITHE ROAD
LUDHAM**

Broadland Windows Limited
148 Hellesdon Park Road
Norwich
Norfolk NR6 5DR
Telephone Norwich (01603) 483002
Fax Norwich (01603) 485946
eMail info@broadlandwindows.co.uk

Date: **26 / 02 / 2024**

Drawn: **DJY**



Drawing Title:

EXISTINGS

FRONT & SIDE

ELEVATIONS



Drawing No:
SCALE 1:50

Rev
No: