

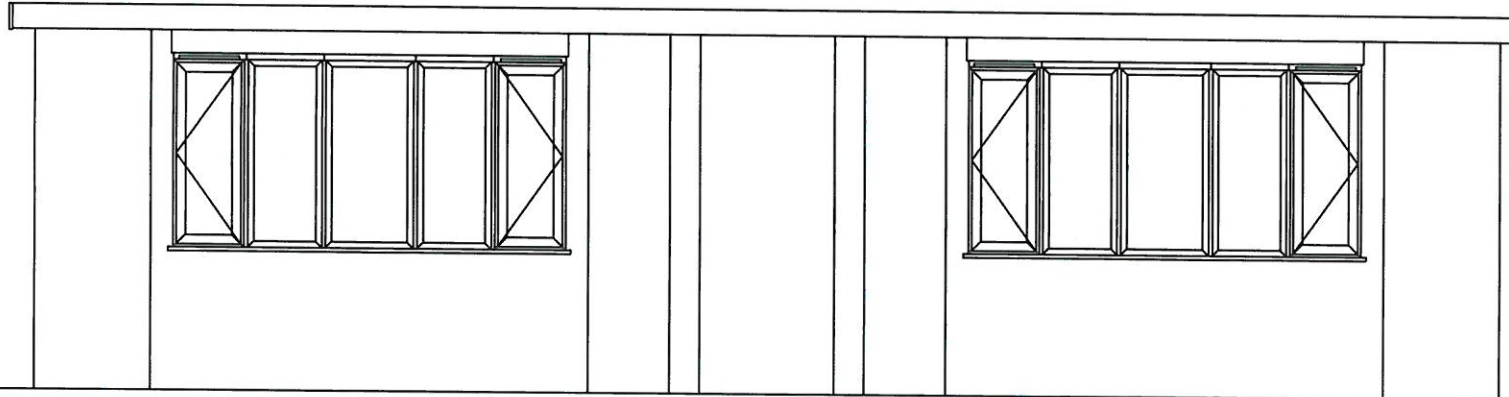


# FRONT ELEVATION PROPOSED

 

# SIDE ELEVATION PROPOSED

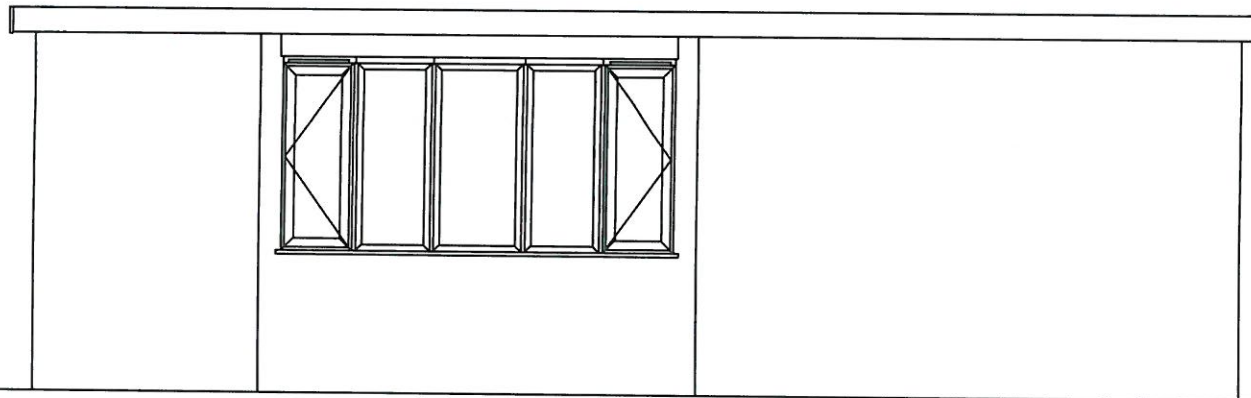

Contract Ref No:  
**1022518**

Client:

**MR & MRS CHADWICH**

Project Name:

**THE BAYS**

**STAITHE ROAD**

**LUDHAM**

Broadland Windows Limited  
148 Hellesdon Park Road  
Norwich  
Norfolk NR6 5DR  
Telephone Norwich (01603) 483002  
Fax Norwich (01603) 485946  
eMail info@broadlandwindows.co.uk

Date: 26 / 02 / 2024

Drawn: DJY



Drawing Title:

**PROPOSED**

**BAY DESIGN**



Drawing No:  
**SCALE 1:50**

Rev  
No: