




1:50 SCALE EXISTING REAR ELEVATION

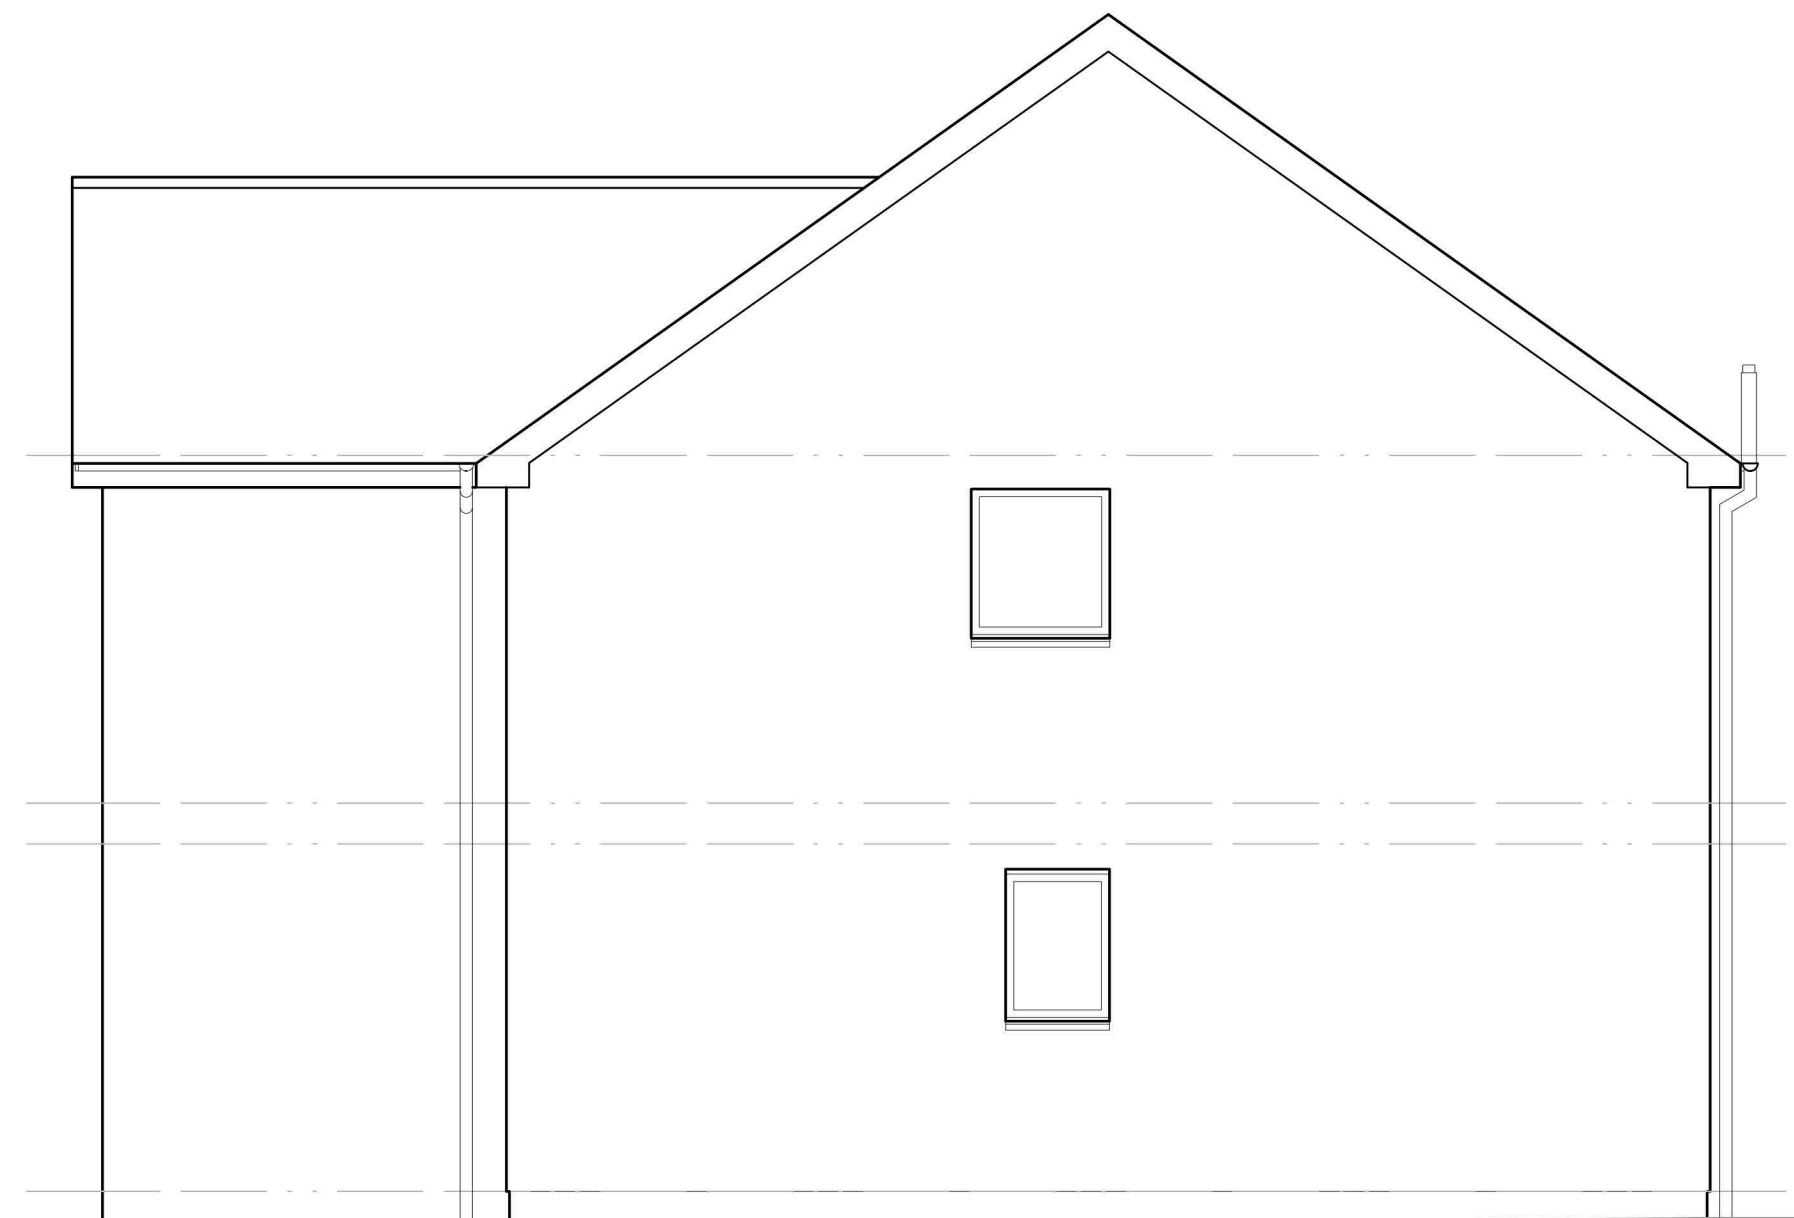

1:50 SCALE EXISTING SIDE ELEVATION


EXISTING HOUSE MATERIALS

Walls finished with pebbledash render (reddish brown colour), and reconstituted stone (beige colour) at Lounge Gable.


Pitched roof with plain concrete tiles (red colour).

White Upvc window frames and external doors.

Black Upvc gutters and down pipes.

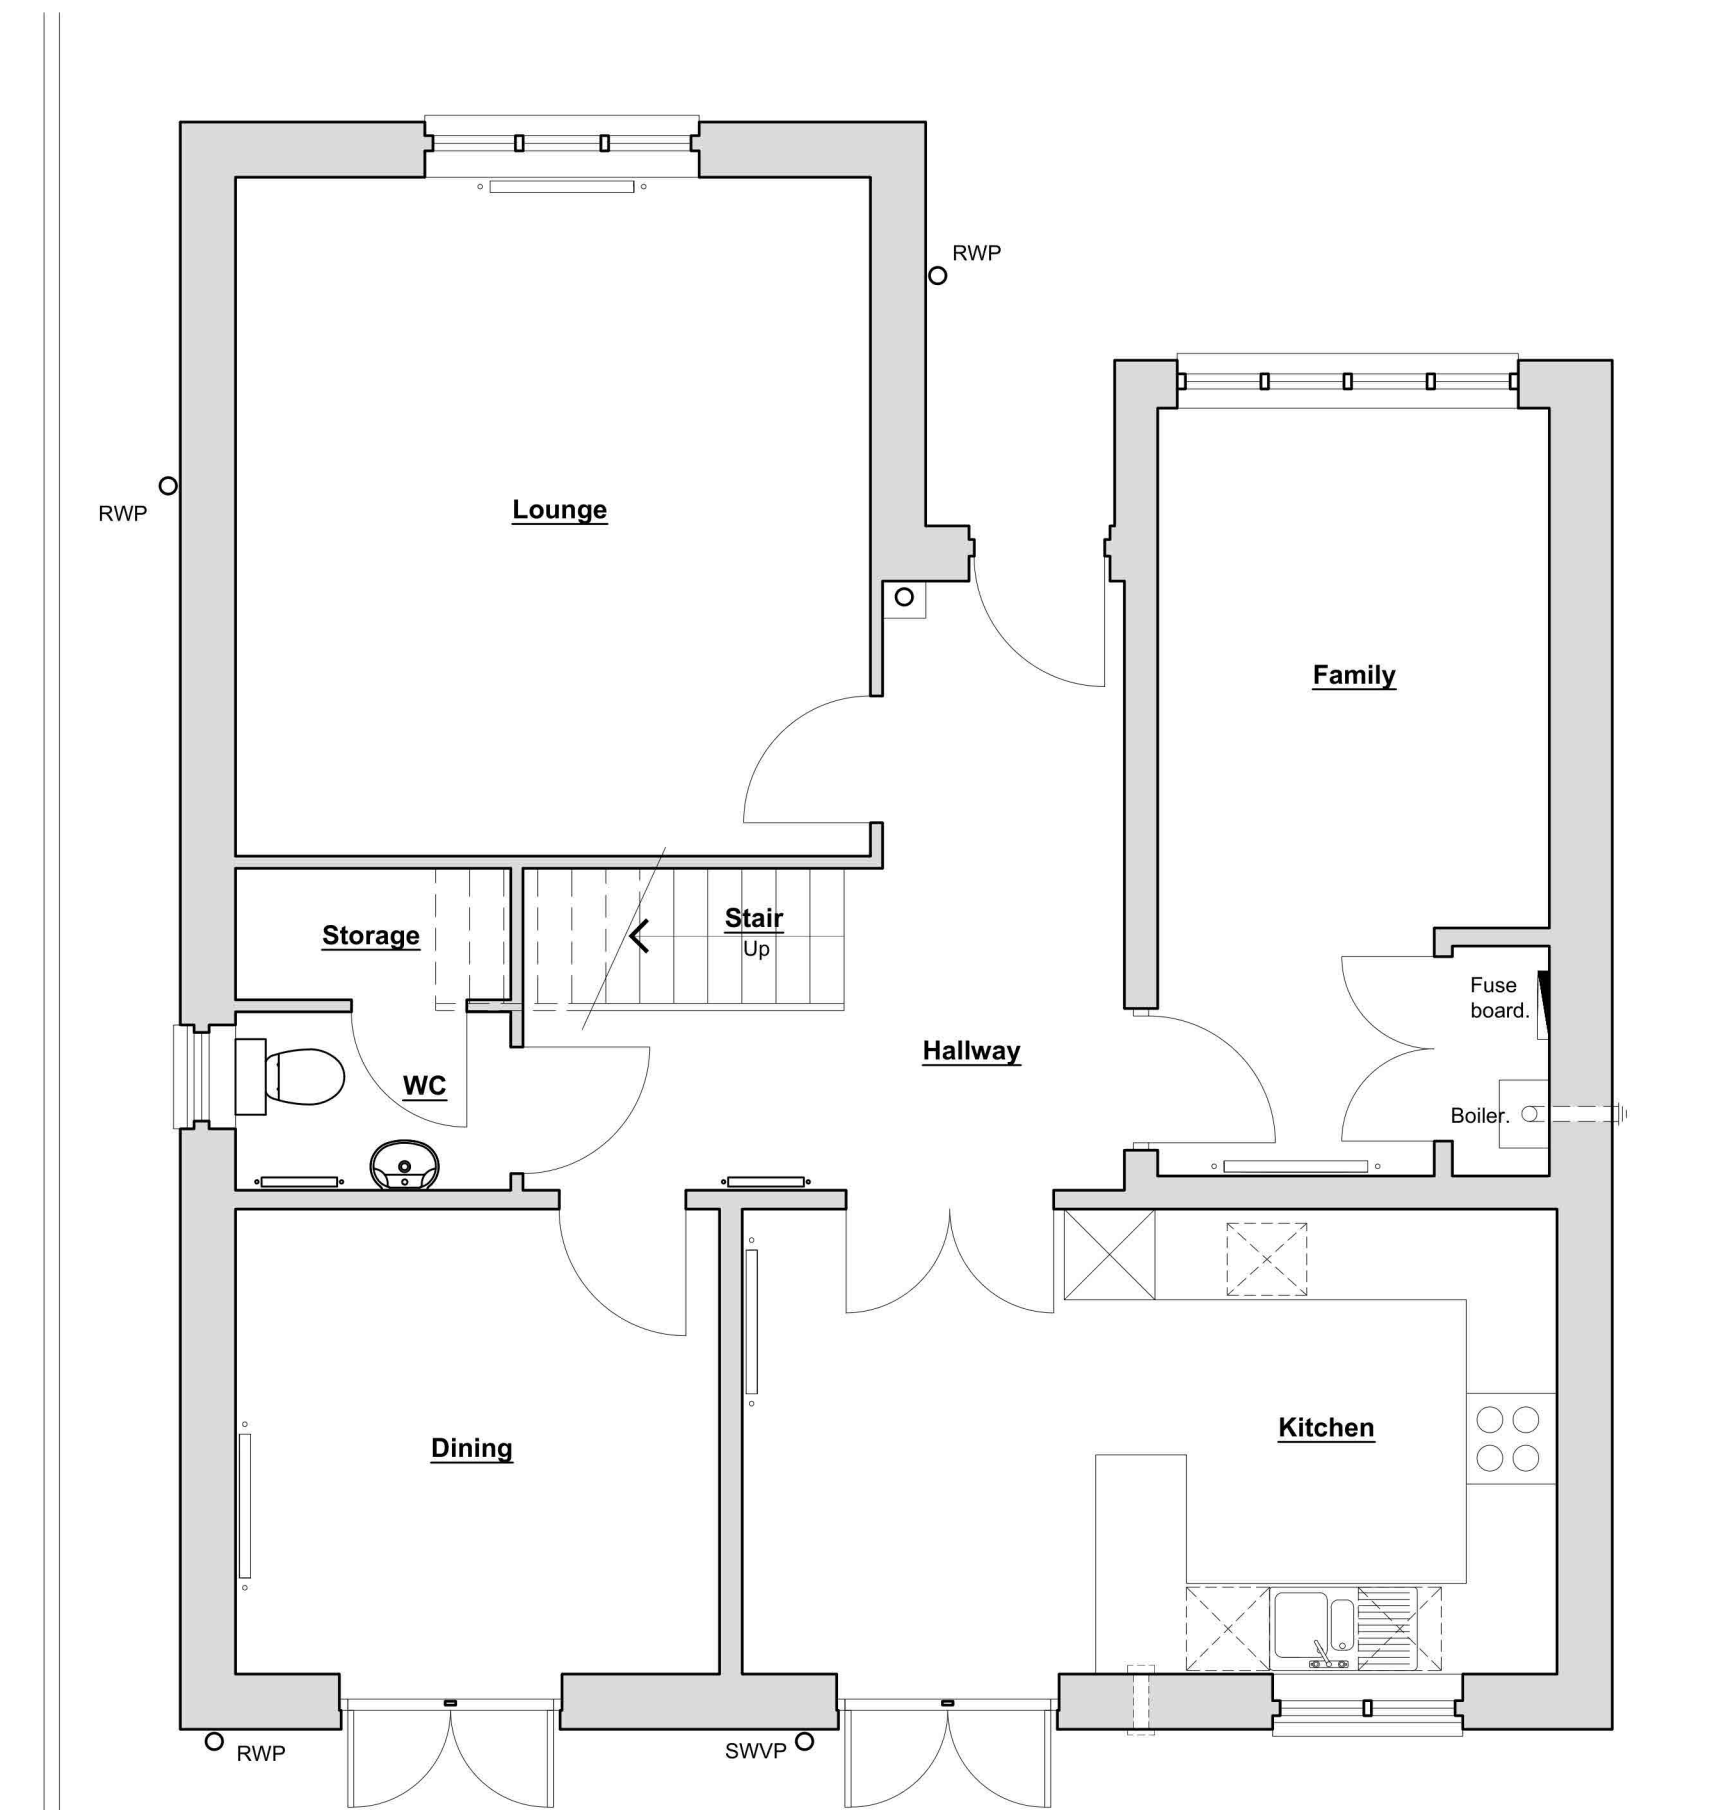


1:50 SCALE EXISTING GROUND FLOOR PLAN

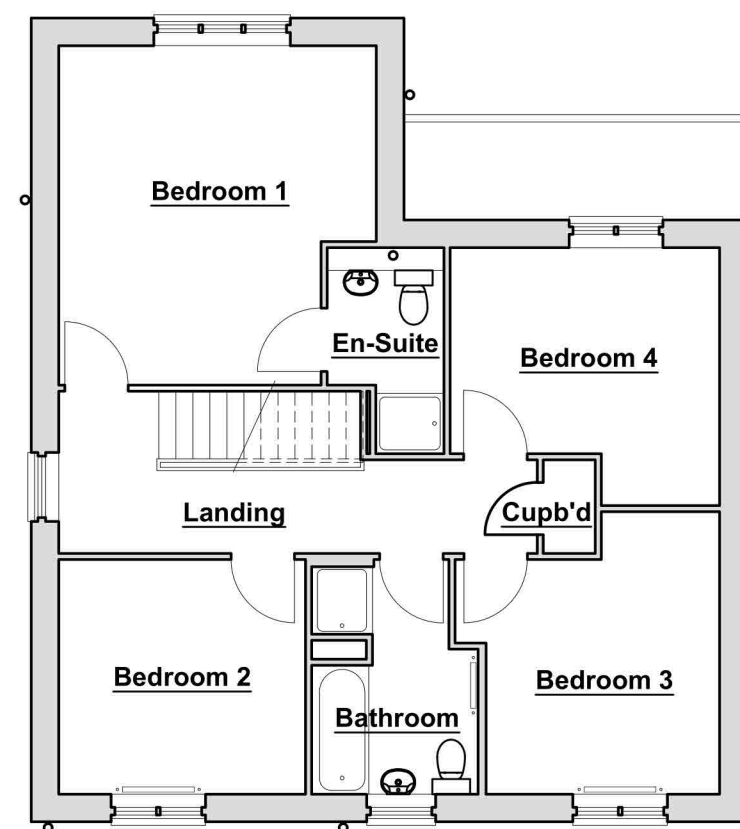


1:100 SCALE EXISTING UPPER FLOOR PLAN




1:50 SCALE EXISTING FRONT ELEVATION

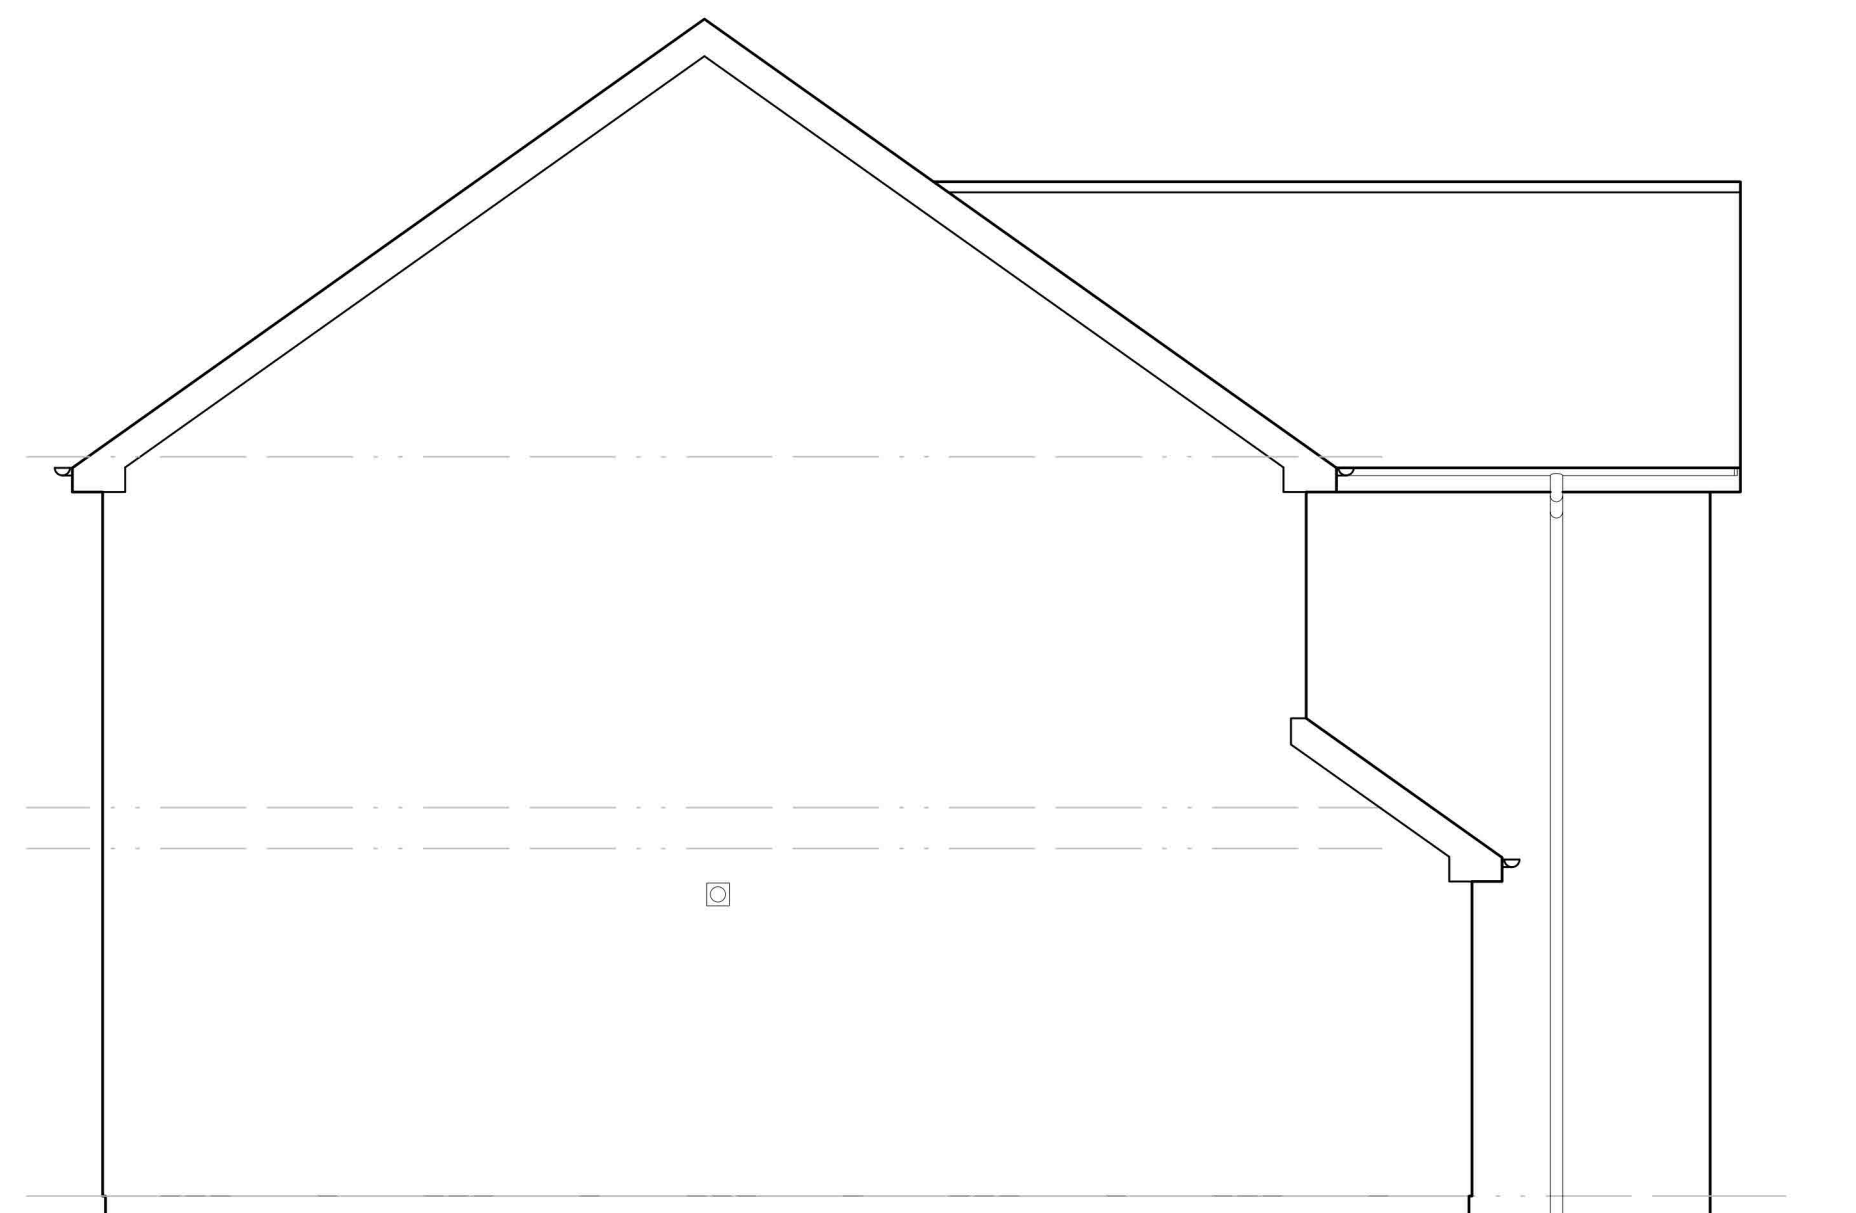


1:50 SCALE EXISTING SIDE ELEVATION

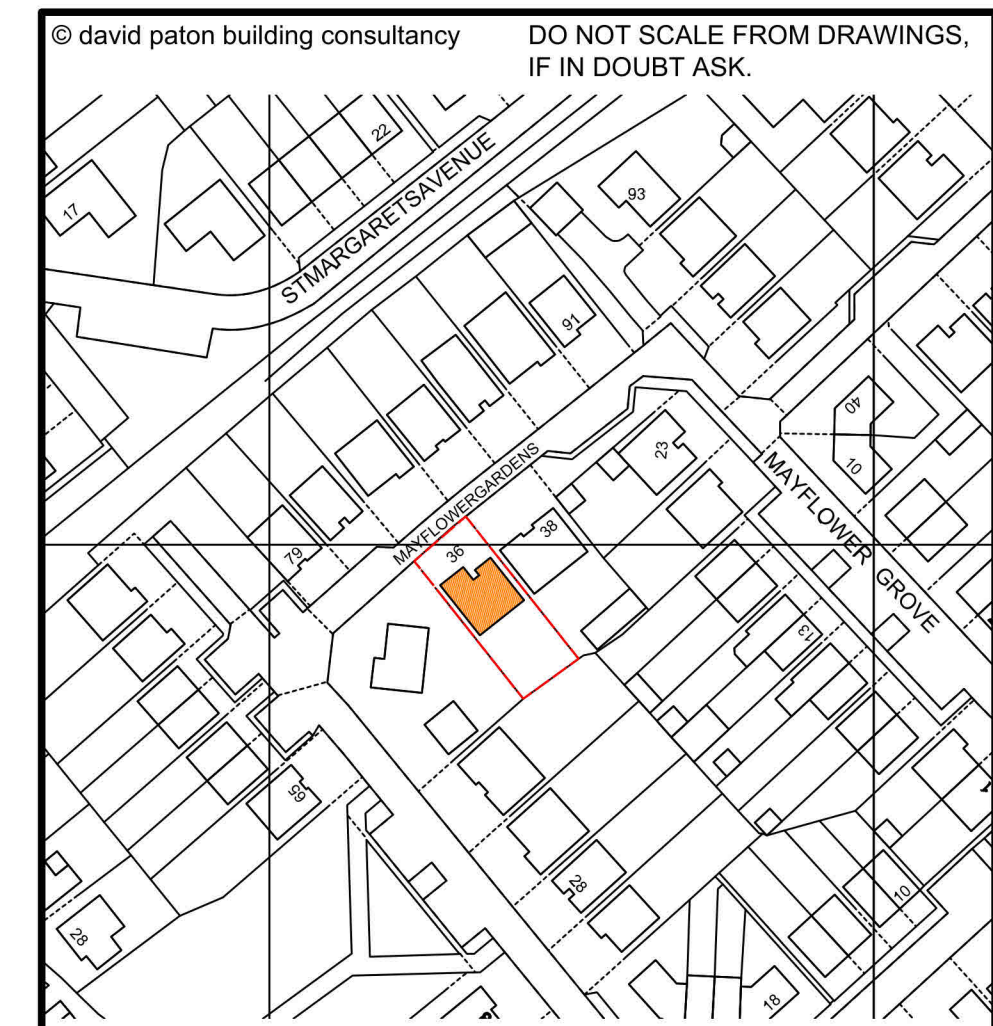

1:1250 SCALE LOCATION PLAN

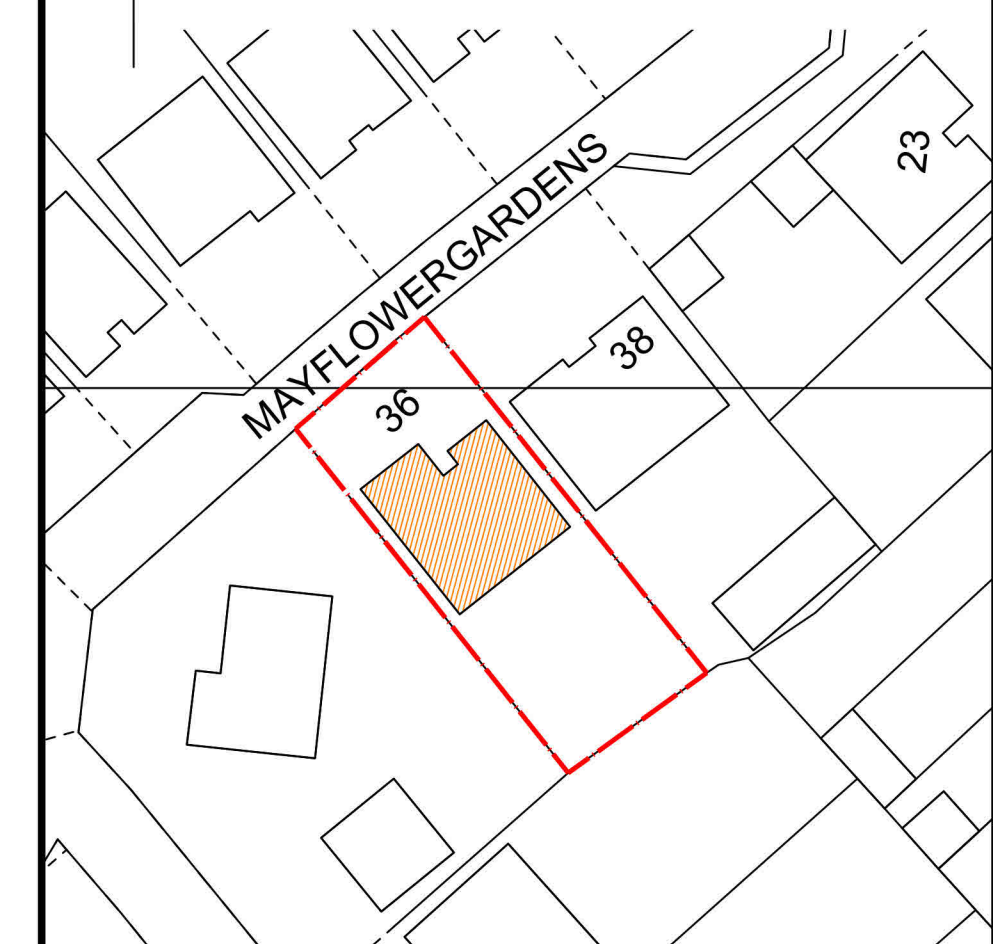

1:500 SCALE SITE PLAN

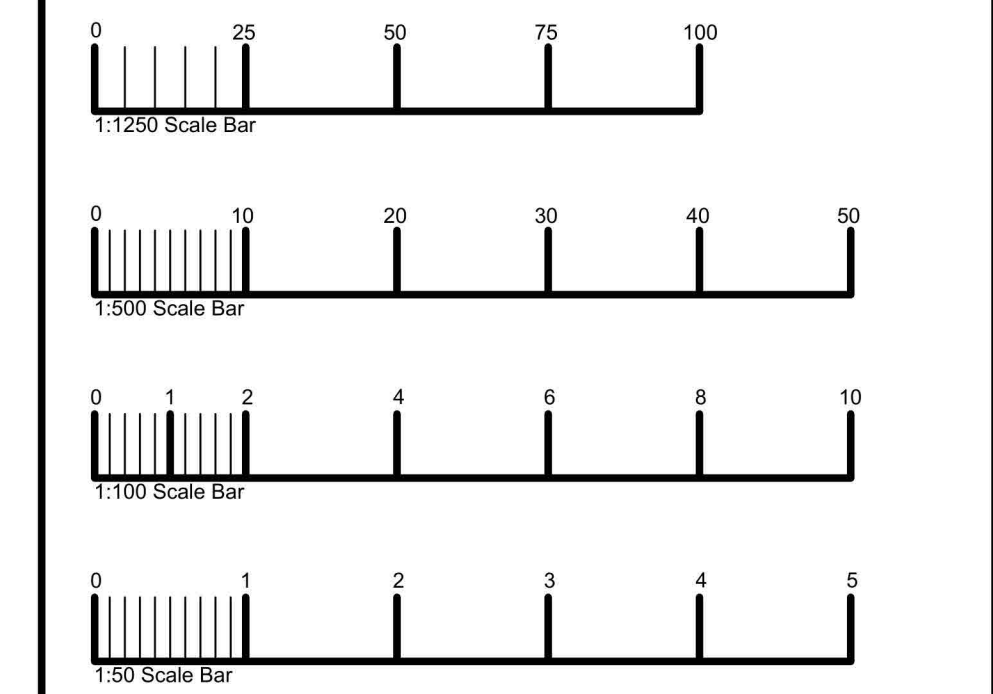

REVISIONS	

CLIENT Mr & Mrs Hood	PROJECT Proposed Domestic Extension at: 36 Mayflower Gardens Loanhead EH20 9DH	
	DATE	January 2024
DRAWING TITLE Existing Plans and Elevations	DRAWN	ZH
	SCALE	1:50 @ A1

david paton building consultancy
 Chartered Architectural Technologists
 Established in 1981
 13 High Street, Loanhead,
 Midlothian, EH20 9RH.
 Telephone No. 0131 440 1213
 website: www.davidpatonbc.co.uk
 e-mail: contactus@dpbc.co.uk



 CHARTERED PRACTICE	JOB NO.	DRAWING NO.
	23/64	EX 1
REVISION		

This copy has been made by or with the authority of Midlothian Council pursuant to Section 47 of the Designs and Patents Act 1988. Unless that Act provides a relevant exception to copyright, the copy must not be copied without the prior permission of the copyright owner.

EXISTING DRAWING