




West Elevation

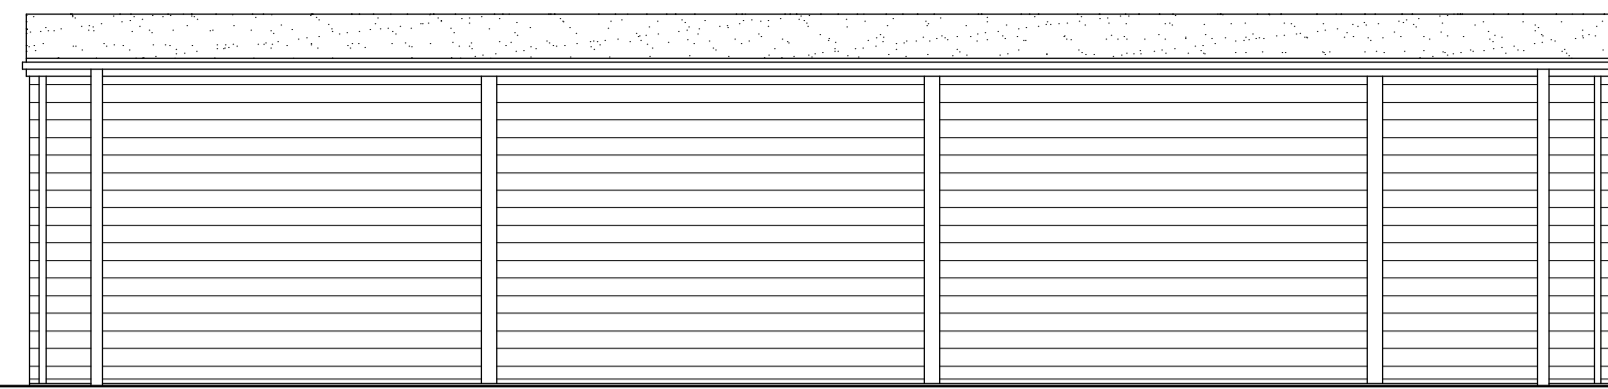


East Elevation

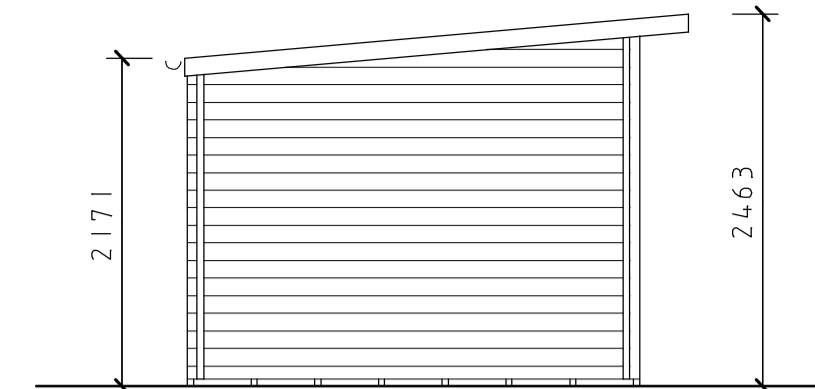

North Elevation

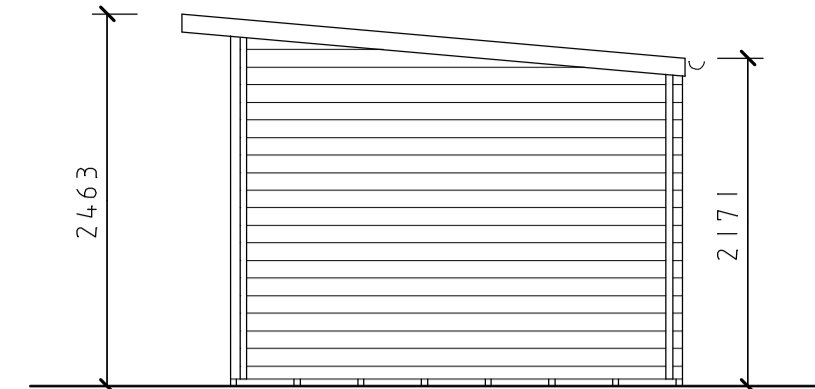


South Elevation

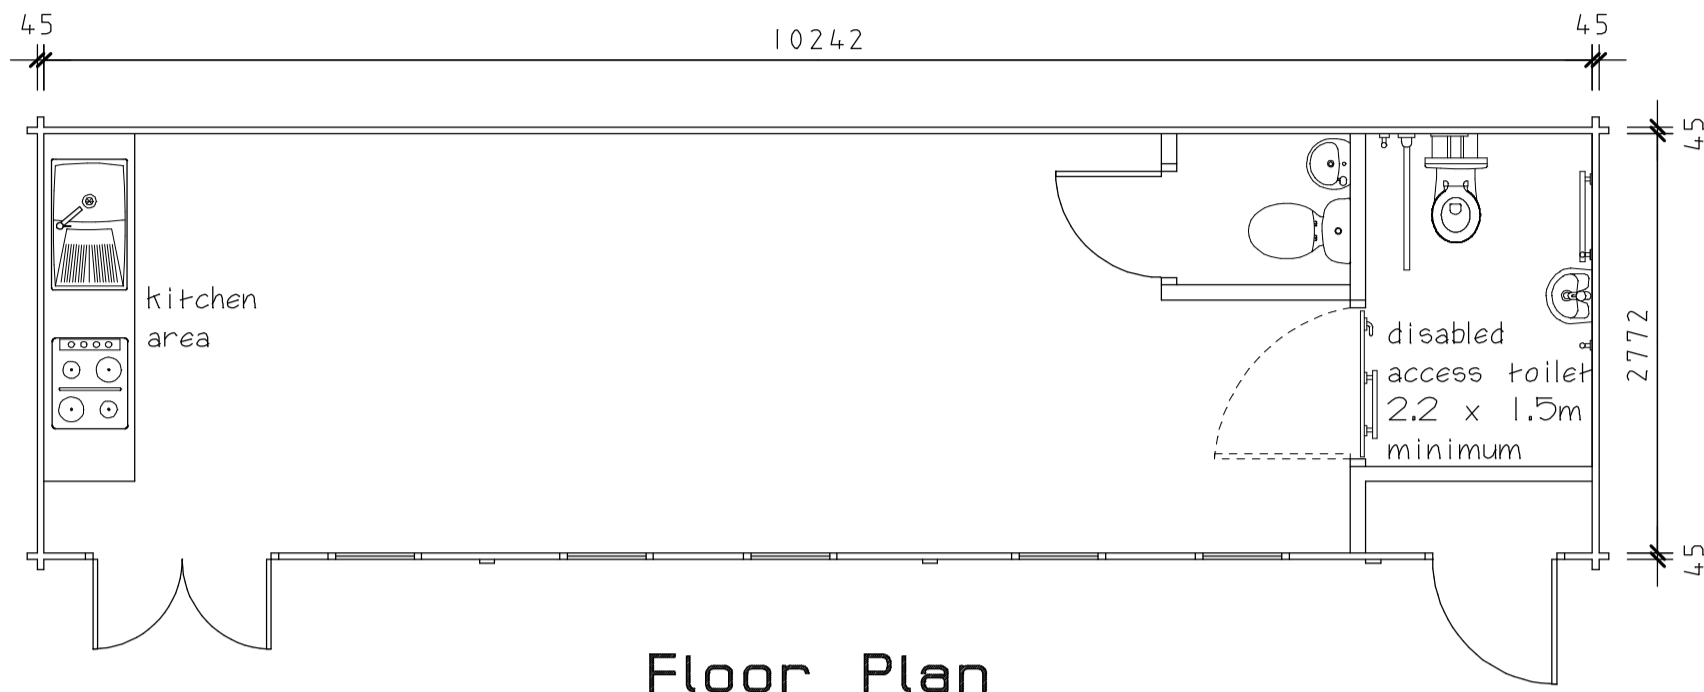


Floor Plan


Proposed Timber Built School House
Plan And Elevations

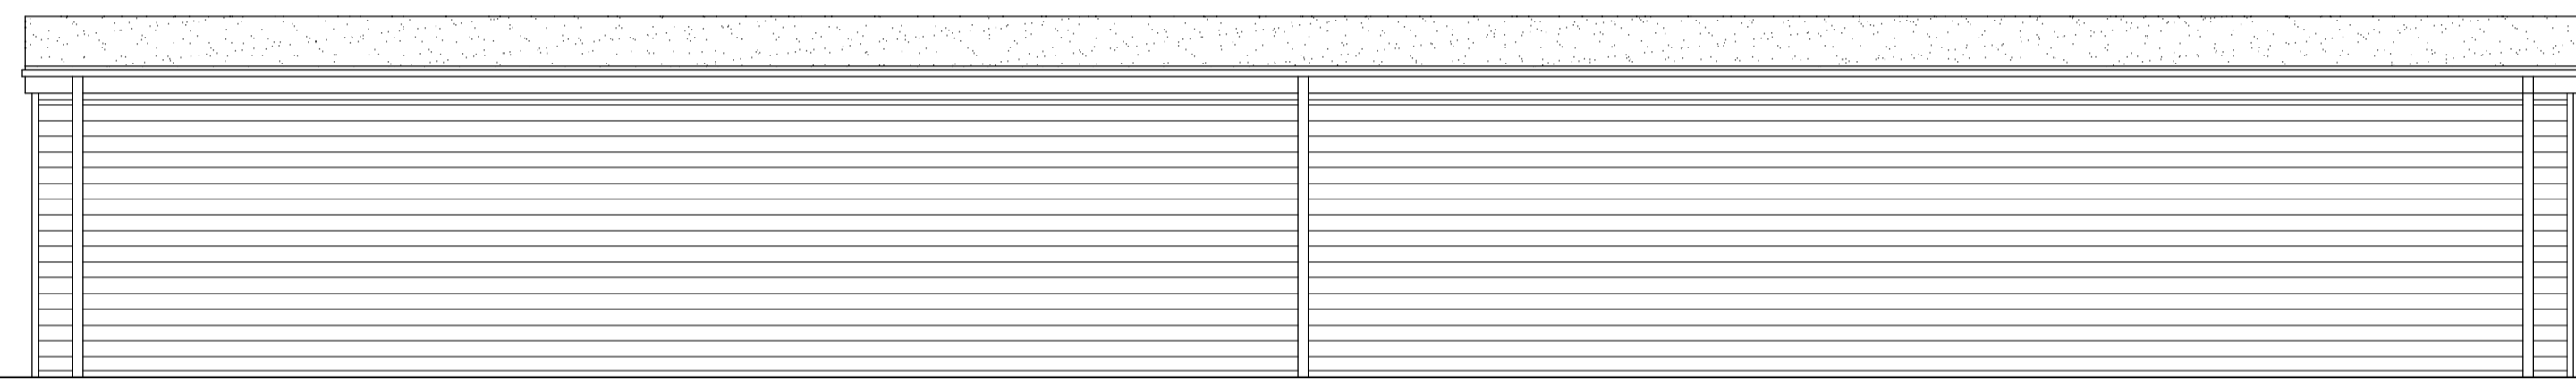


North Elevation

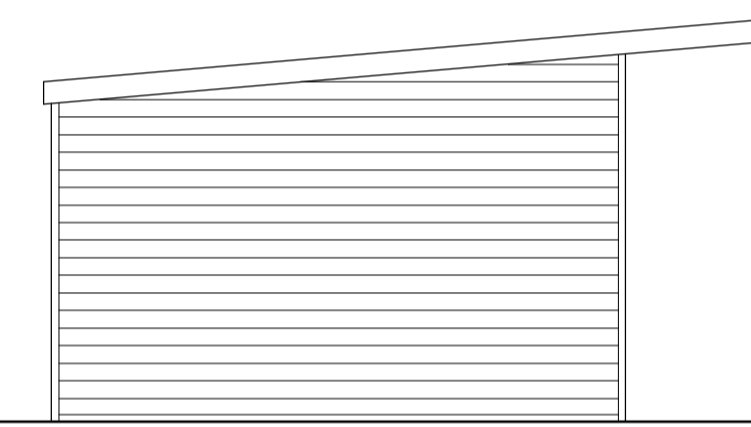


West Elevation

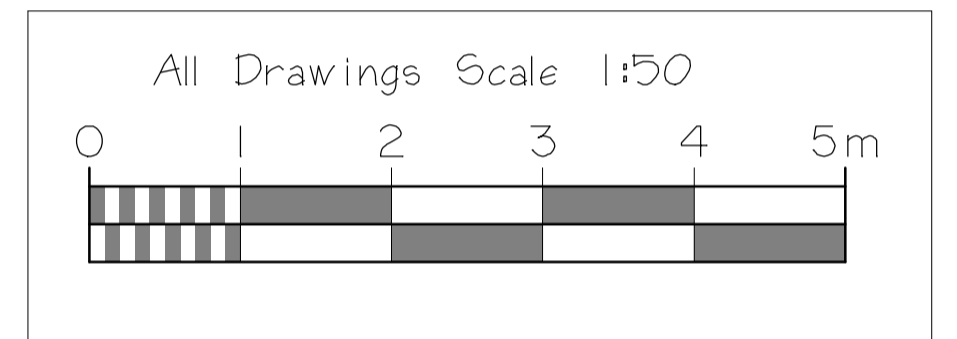

Scale Bar

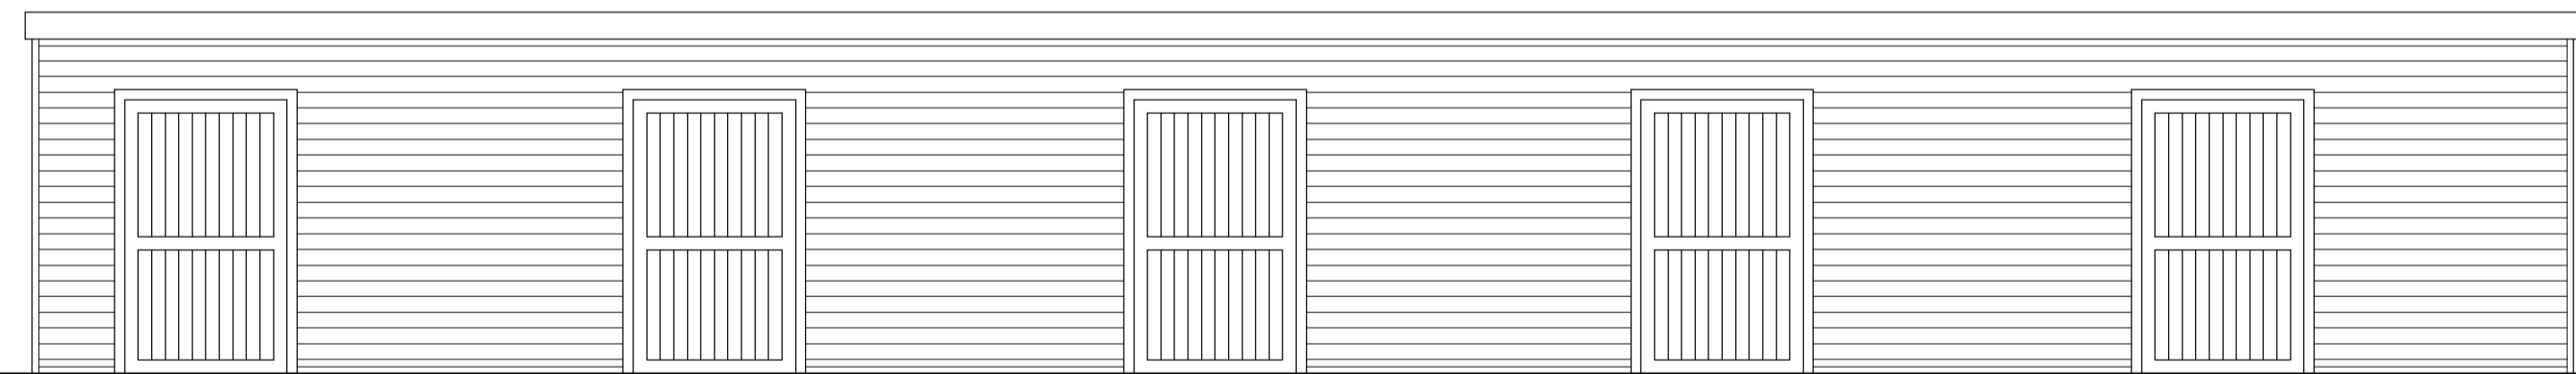


South Elevation

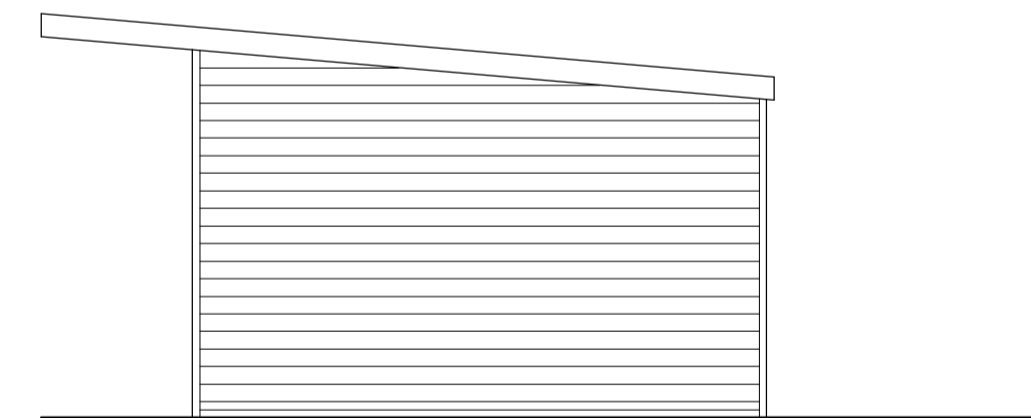

East Elevation

Proposed Stable Block And Tack Room
Plan And Elevations

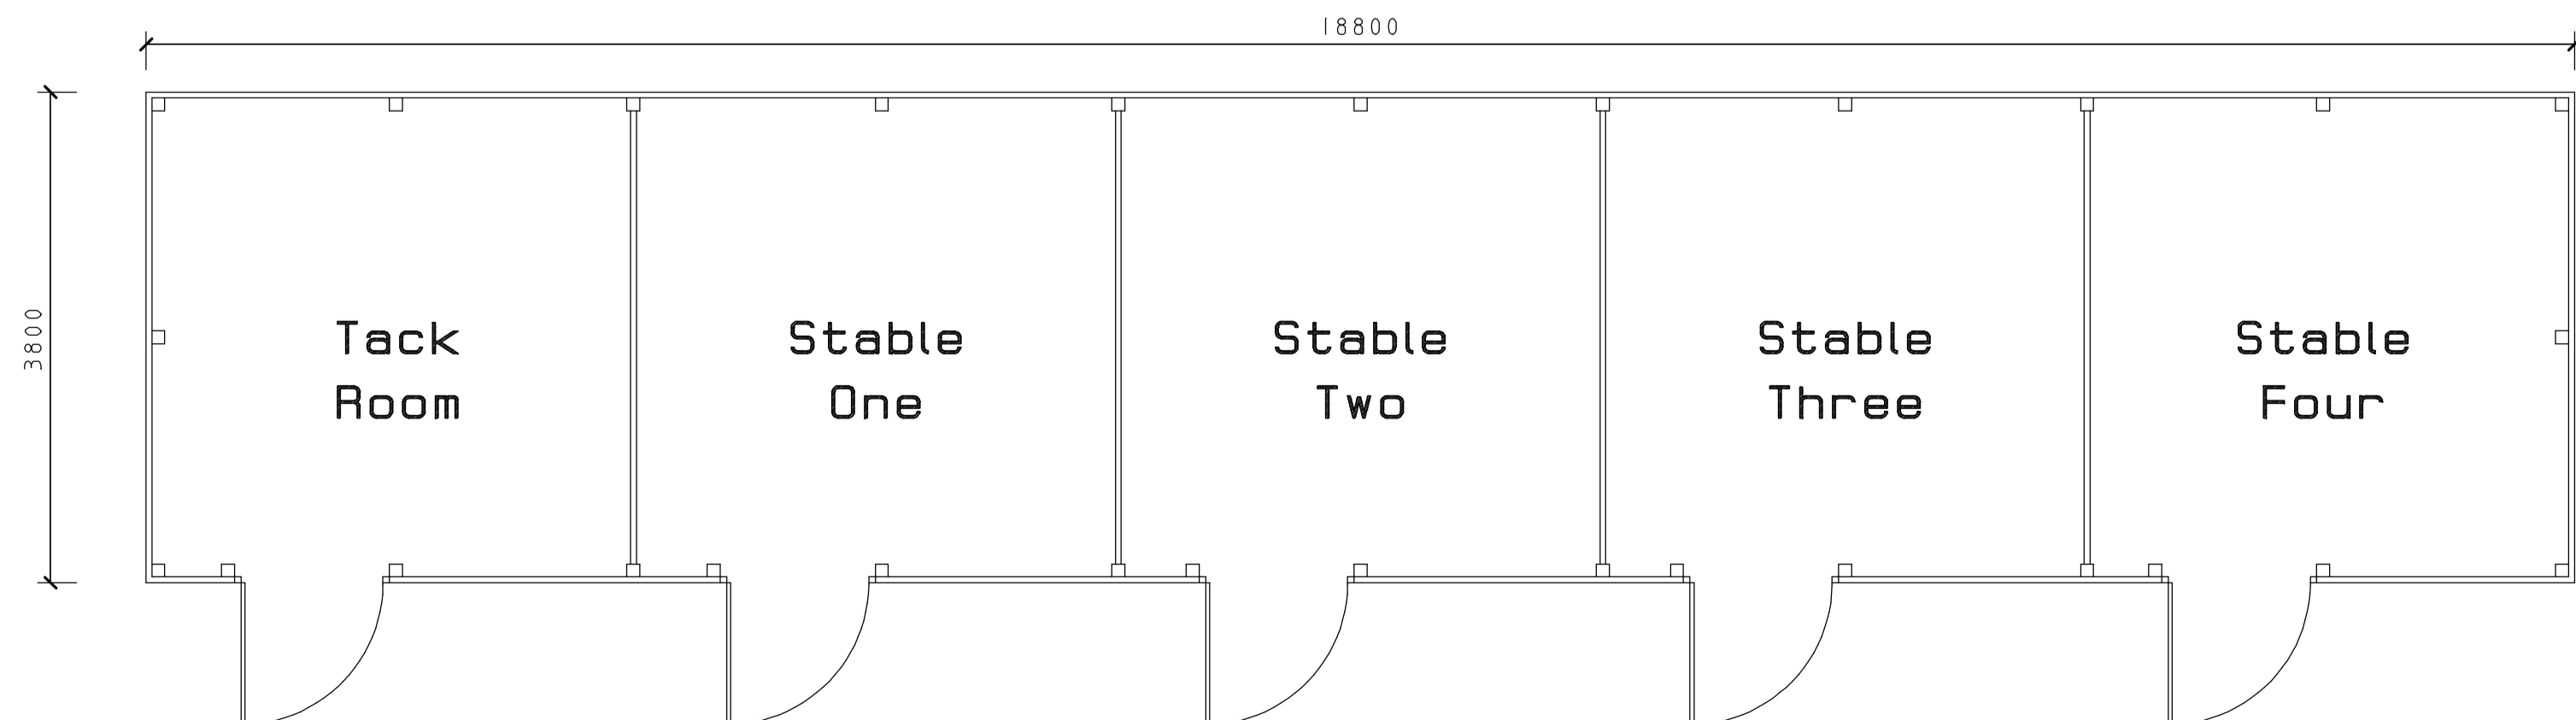

Floor Plan

CLIENT
Lorna Wickham

JOB TITLE
**Peaceful Paddocks
Fosse Field Farm
Broughton Road
Stoney Stanton
LE9 4JA**

DRAWING TITLE
**Proposed School
House And Stable
Block**

SCALE 1:50	SHEET A1	DATE jan 2024	DRAWN BY A Moore
---------------	-------------	------------------	---------------------

ANDREW MOORE
ARCHITECTURAL SERVICES
Tel; 07973397765
Email; andrewmoore@workmail.com

DRG NO 1634	SHEET NO 1
-----------------------	----------------------