


Drawings are for L.A. approval only and do not constitute construction drawings. All dimensions to be checked on site before works commence. Agent to be advised of any discrepancies.





Front Elevation



Rear Elevation

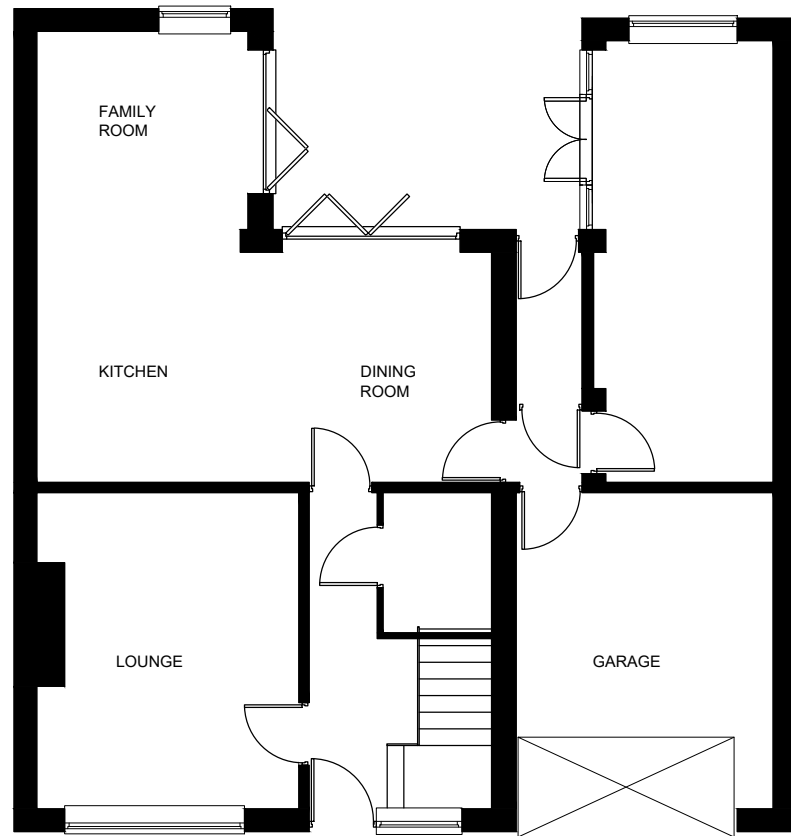

Ground Floor Plan

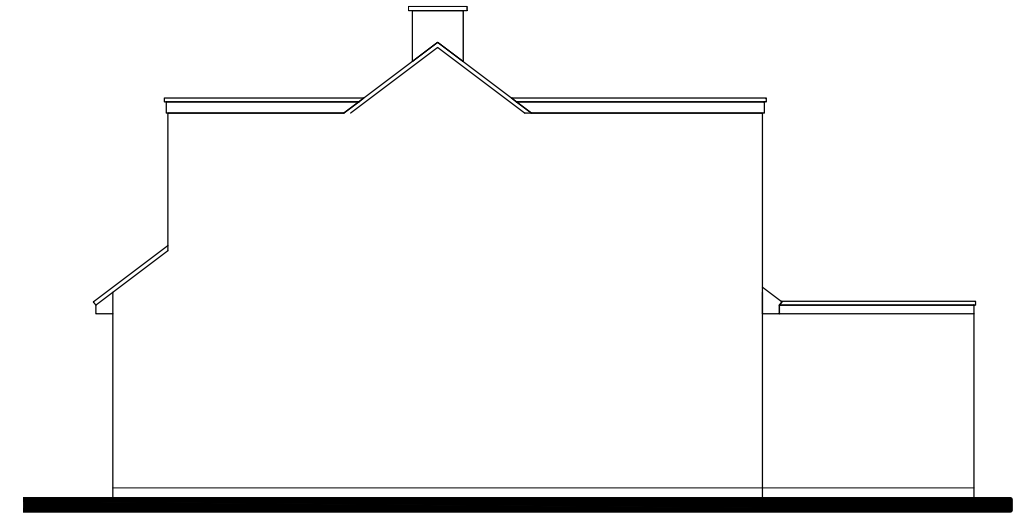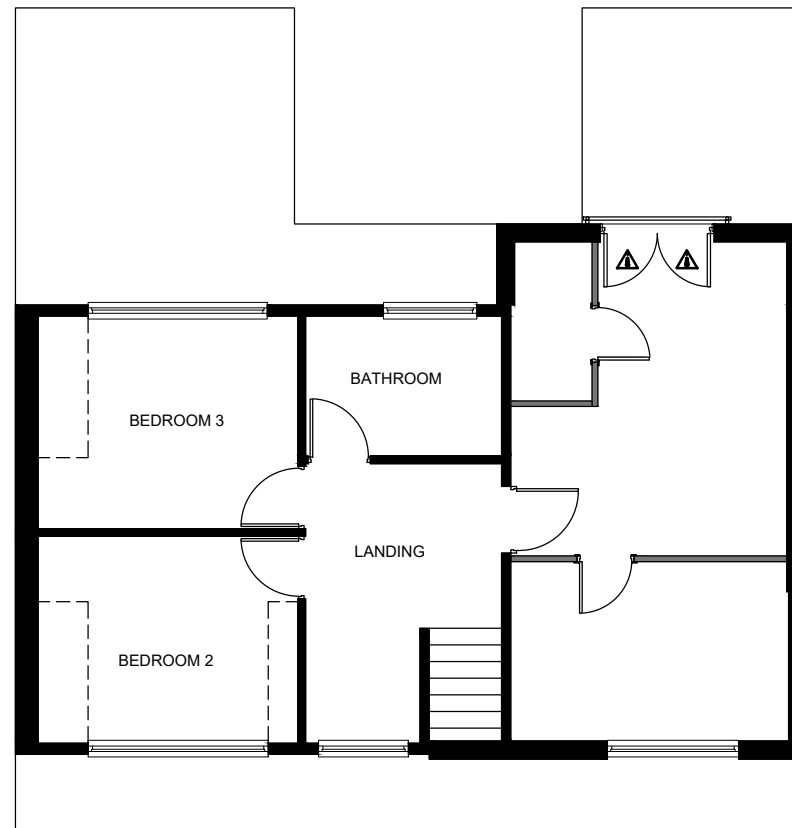

Side Elevation

Scale Bar @ 1:100

FOOTPRINT
ARCHITECTURAL DESIGN

Revision Notes:	
-	
Client: Mr & Mrs Jastrzebski	
Project: 3 Leighton Crescent, Elmesthorpe. LE9 7SF	
Drawing Title: Existing Plans and Elevations.	
Drawing Number: Jastrzebski-001	Revision: -
Scale: 1:100@A3	Date: January 2024
Drawn By: lgb	Checked By: lgb

Existing Plans and Elevations