



This drawing is solely for the purposes of obtaining planning/building permit approvals and is not intended to be used for any other purpose but it may be necessary to augment or amend this information for this purpose. No liability will be accepted for any omission on this drawing or for any error or omission on this constructional purpose.

This drawing, its contents and all information contained herein is prepared by a registered professional engineer for preliminary or planning purposes only unless specifically noted otherwise below, and does not constitute a construction issue drawing.

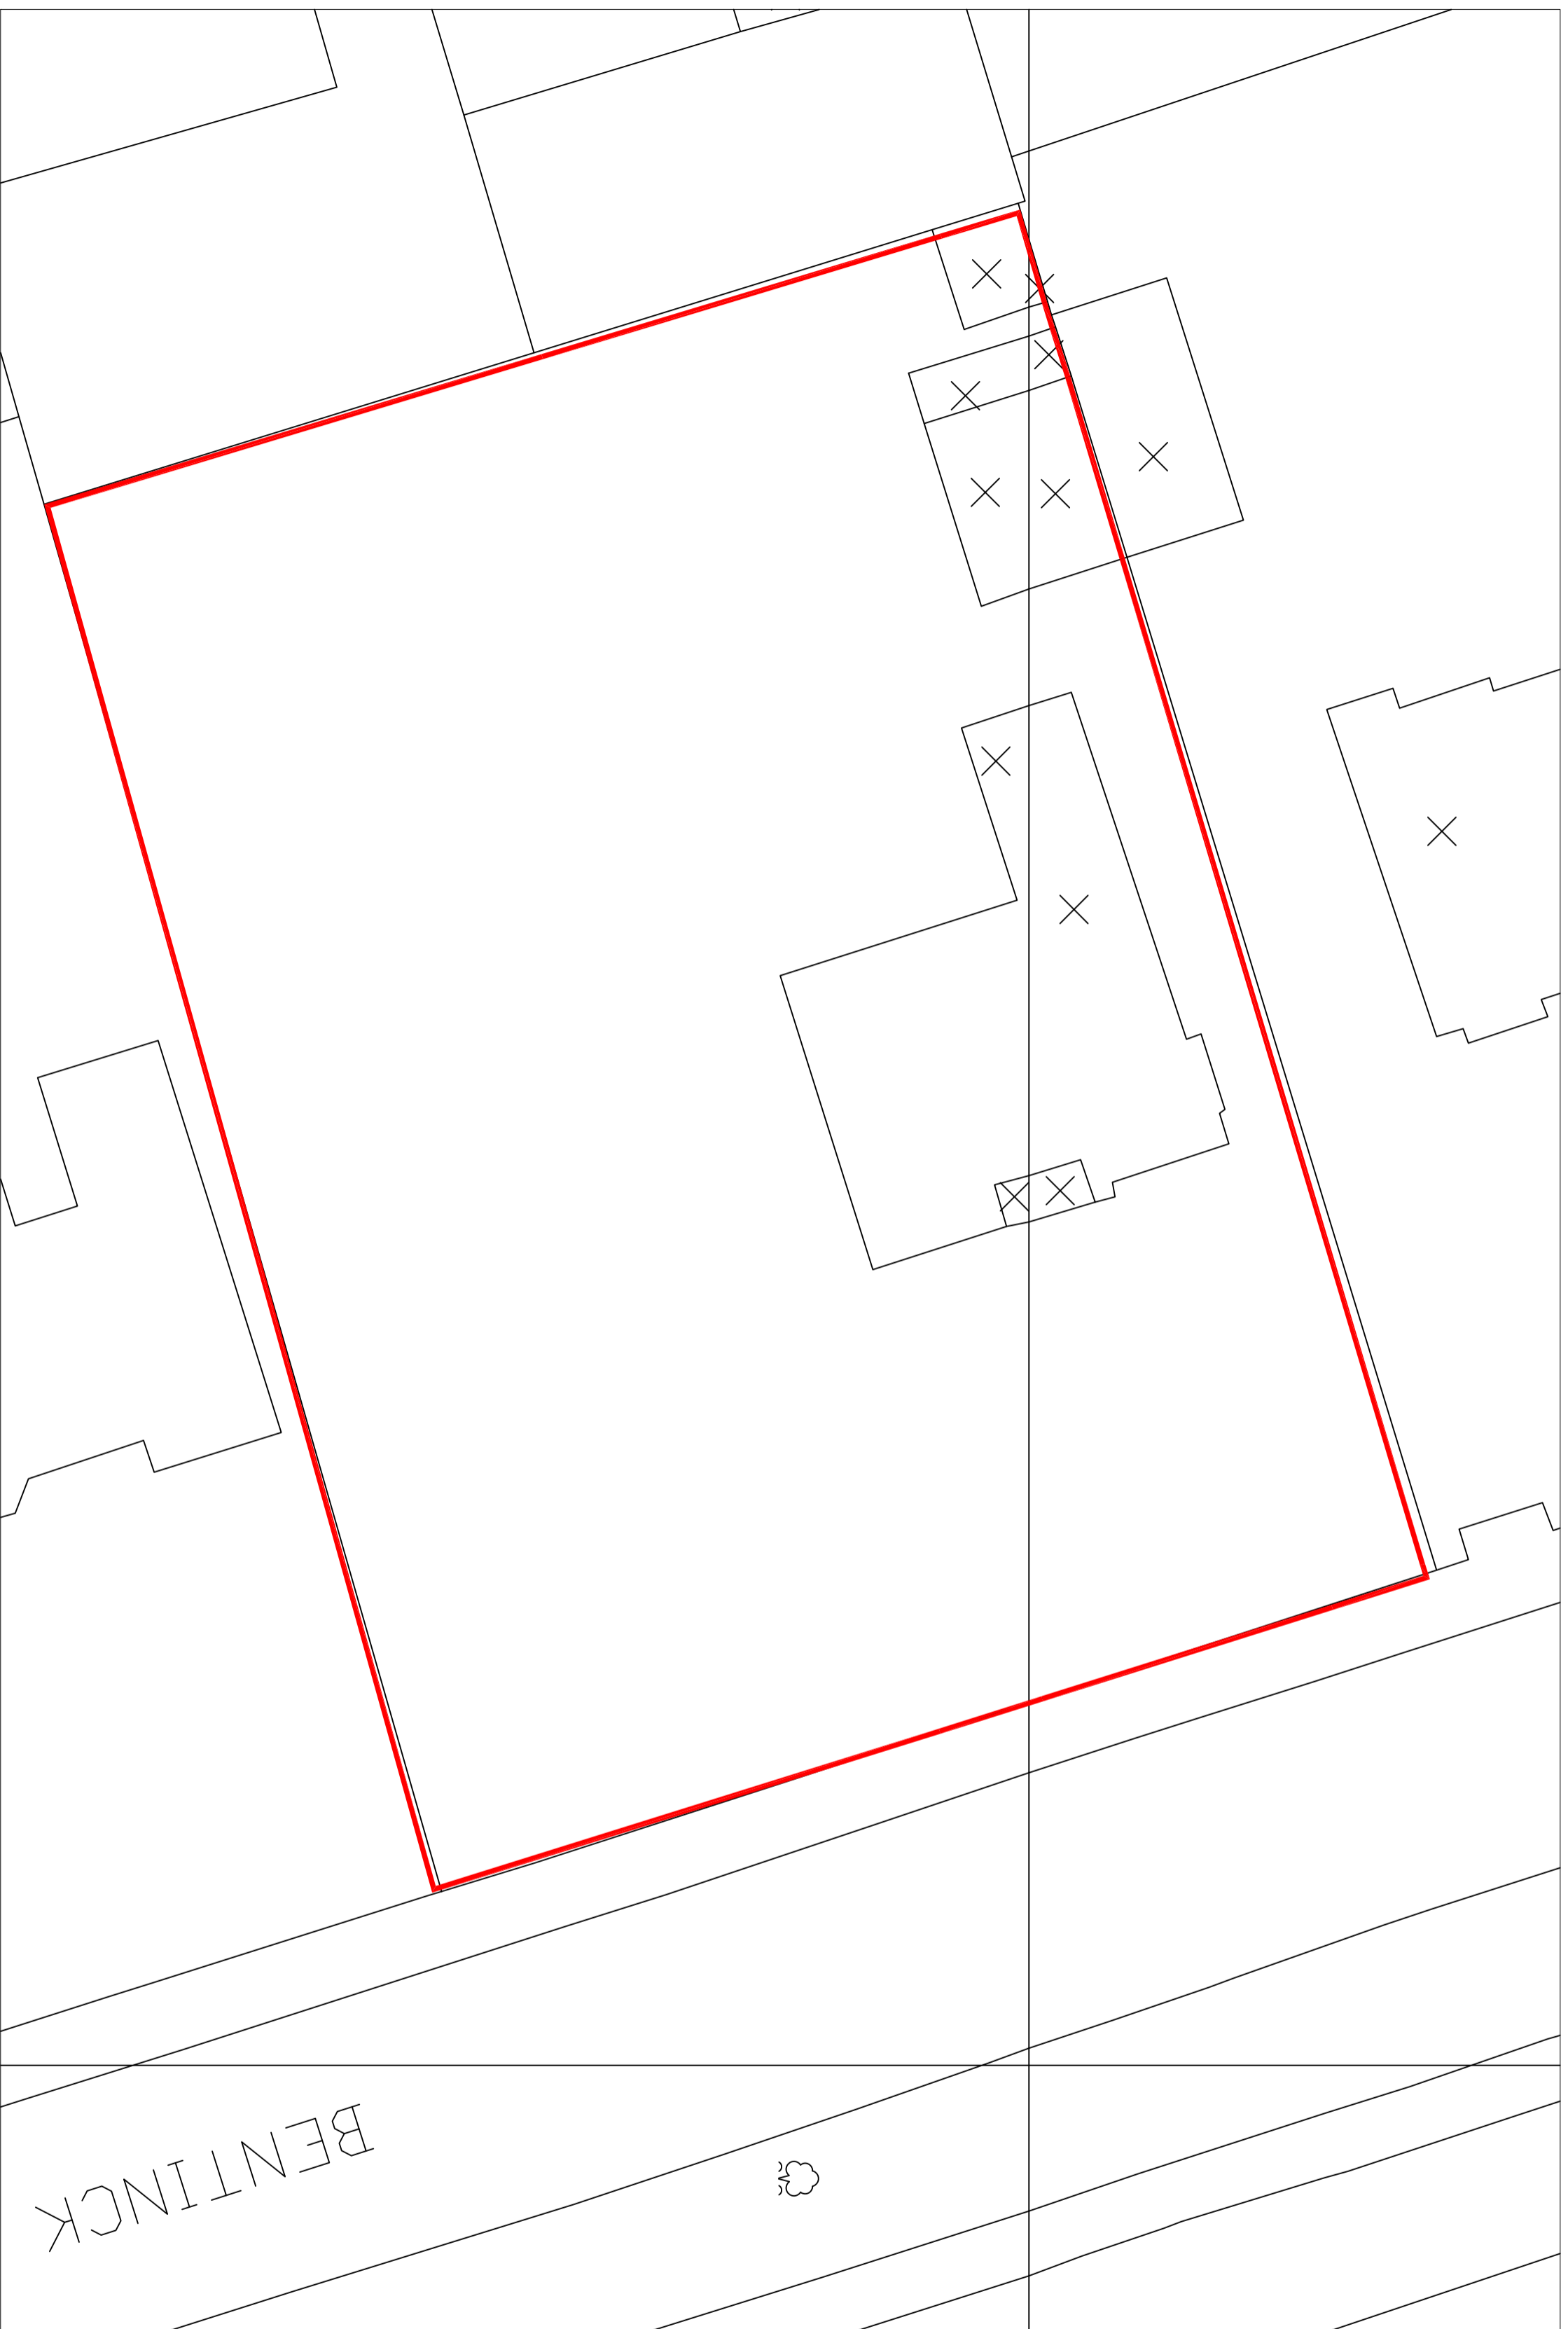

SITE PLAN AS EXISTING
SCALE 1/200

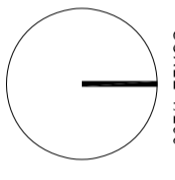

rev	date	description	name	
<input type="checkbox"/>	amendatory	<input type="checkbox"/> pending	<input type="checkbox"/> issued	<input type="checkbox"/> confirmed



post@thomsonhunter.co.uk | 01563 524171
Proposed New Entrance Gates

130 Bentinck Drive, Troon, KA10 6JB
Brian O'Neill

Site Plan as Existing

drawn: CL | checked: KR
scale: 1:200 @ A2 | date: 01.11.23

23.233.01(002)