



This drawing is solely for the purpose of showing the proposed layout of the building. It is not intended to be used for construction or any other purpose. The information contained herein is for informational purposes only and should not be relied upon for any construction purposes.

This drawing, its contents and all information contained herein is protected by copyright. This drawing is the property of Thomson Hunter Associates and any other specifically named otherwise shall be the property of Thomson Hunter Associates. No part of this drawing may be reproduced without the written permission of Thomson Hunter Associates.

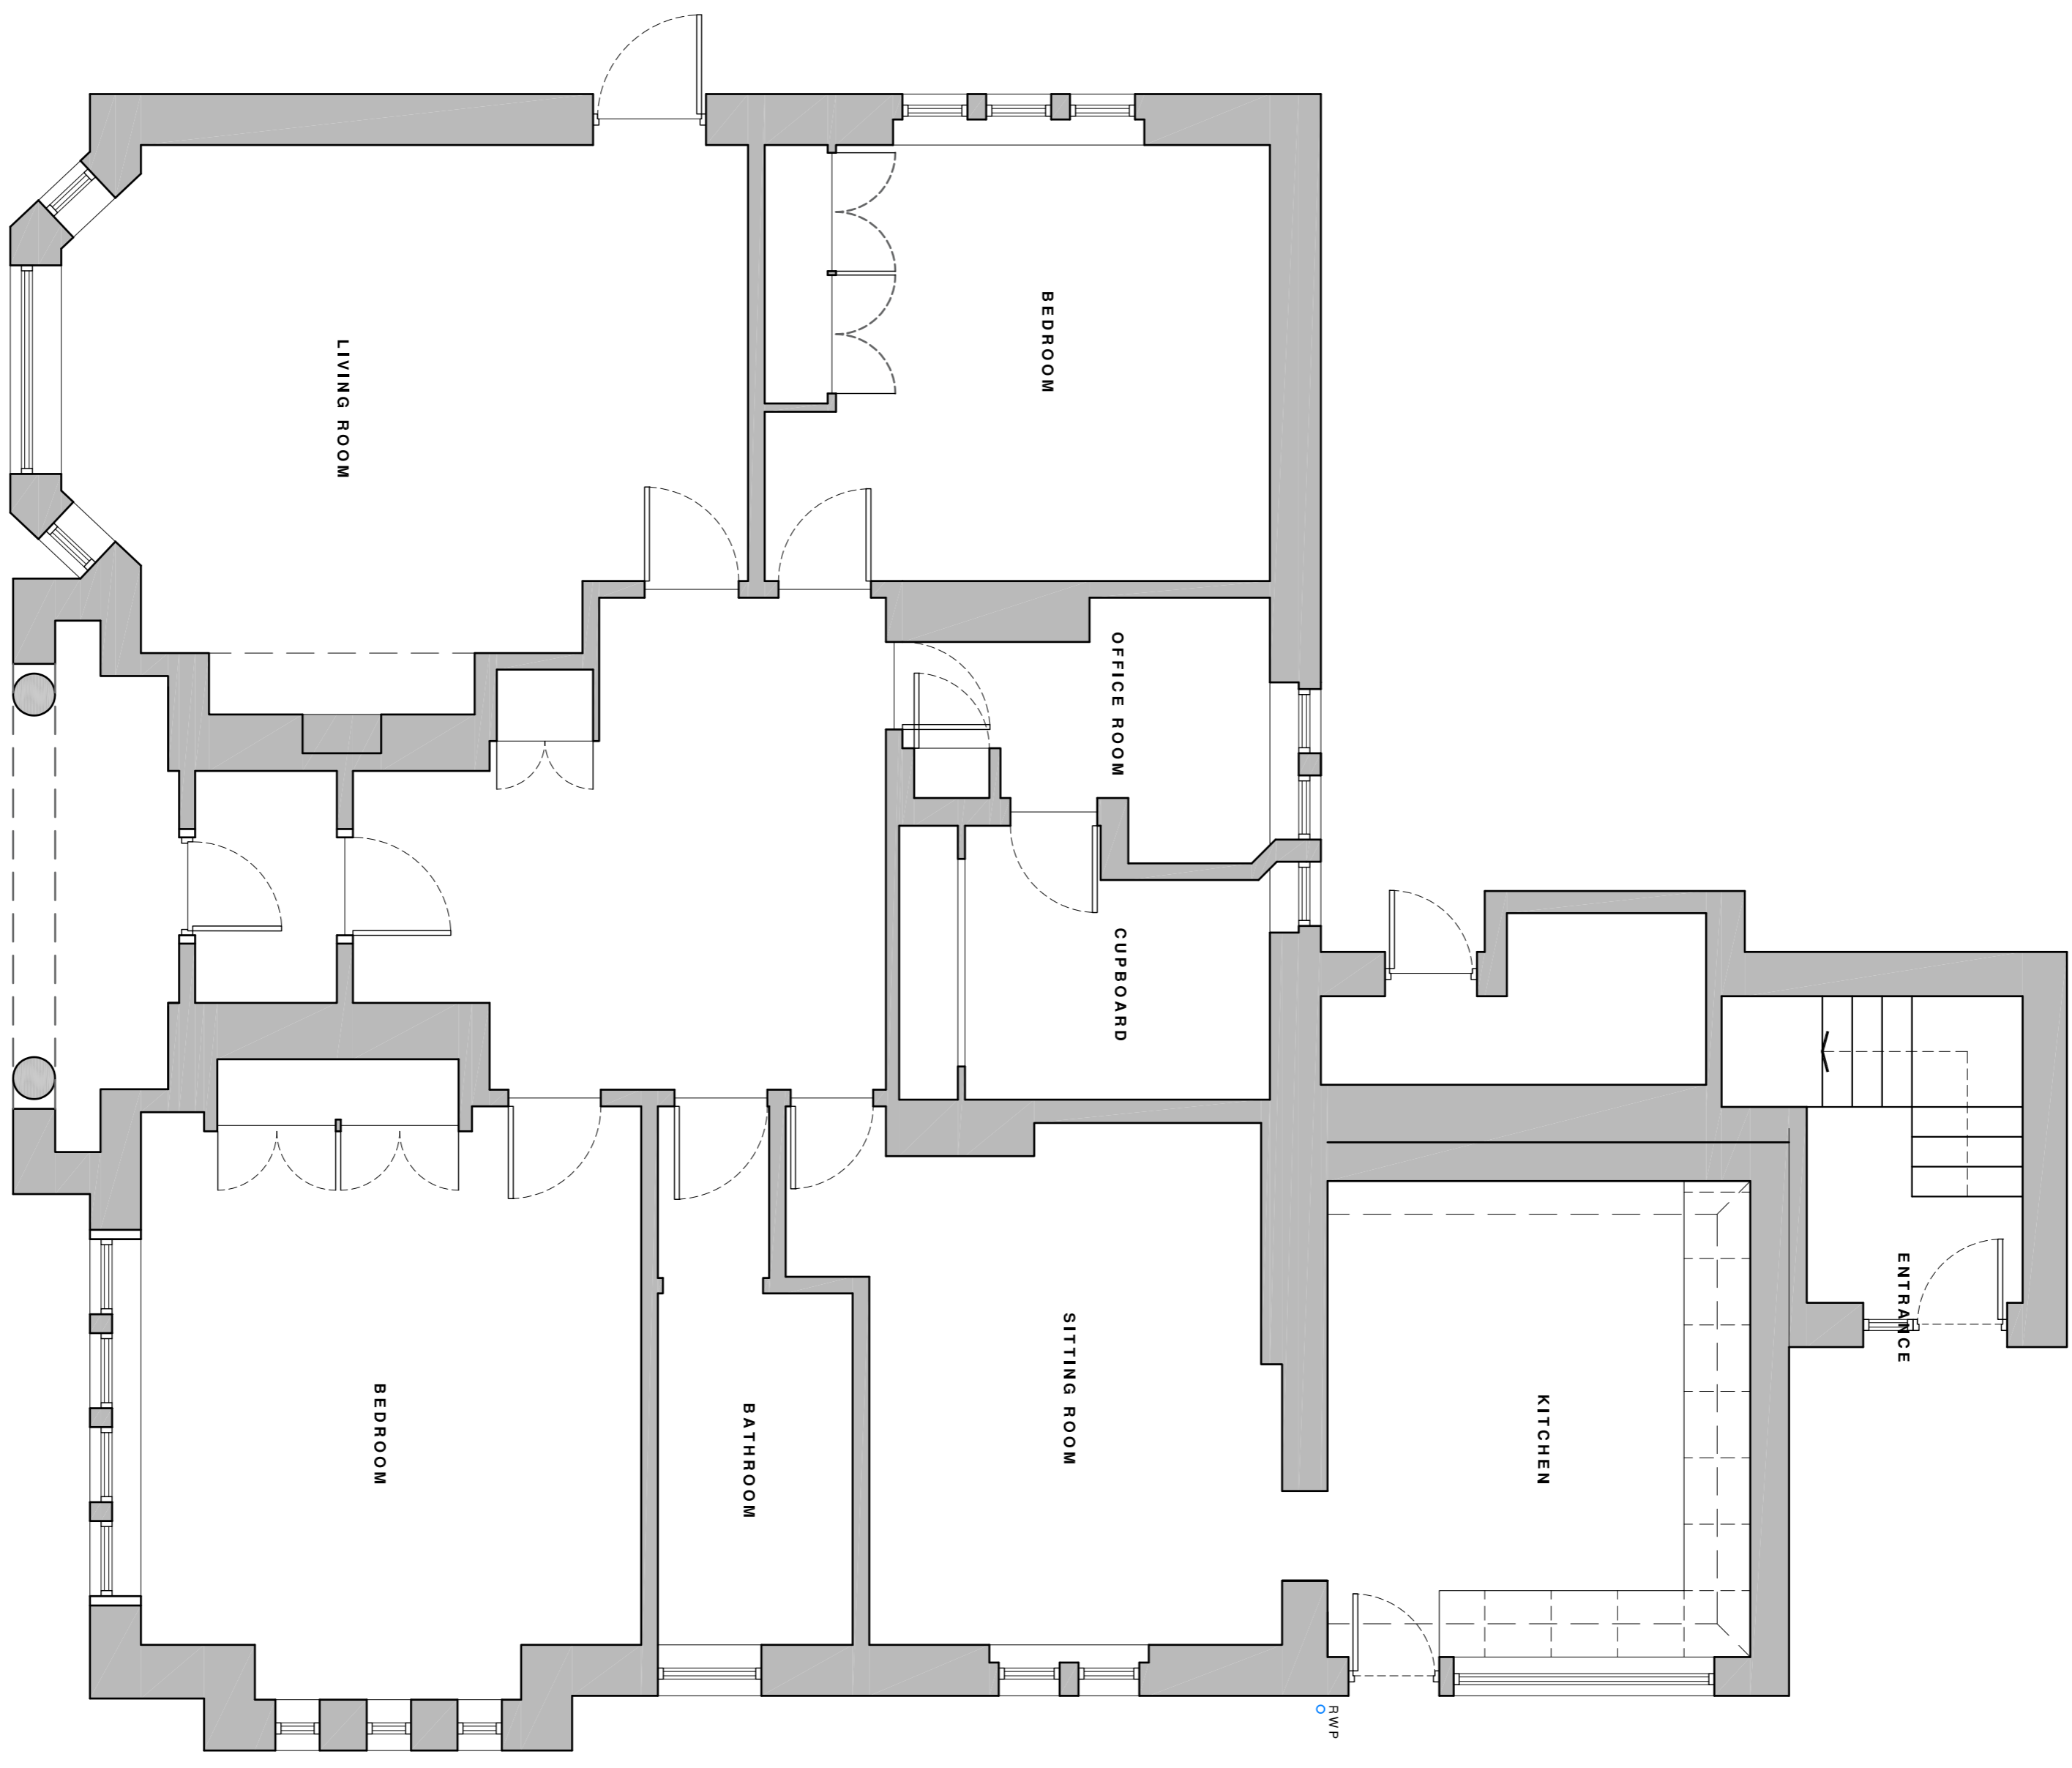

GROUND FLOOR PLAN AS EXISTING  
SCALE: 1:50

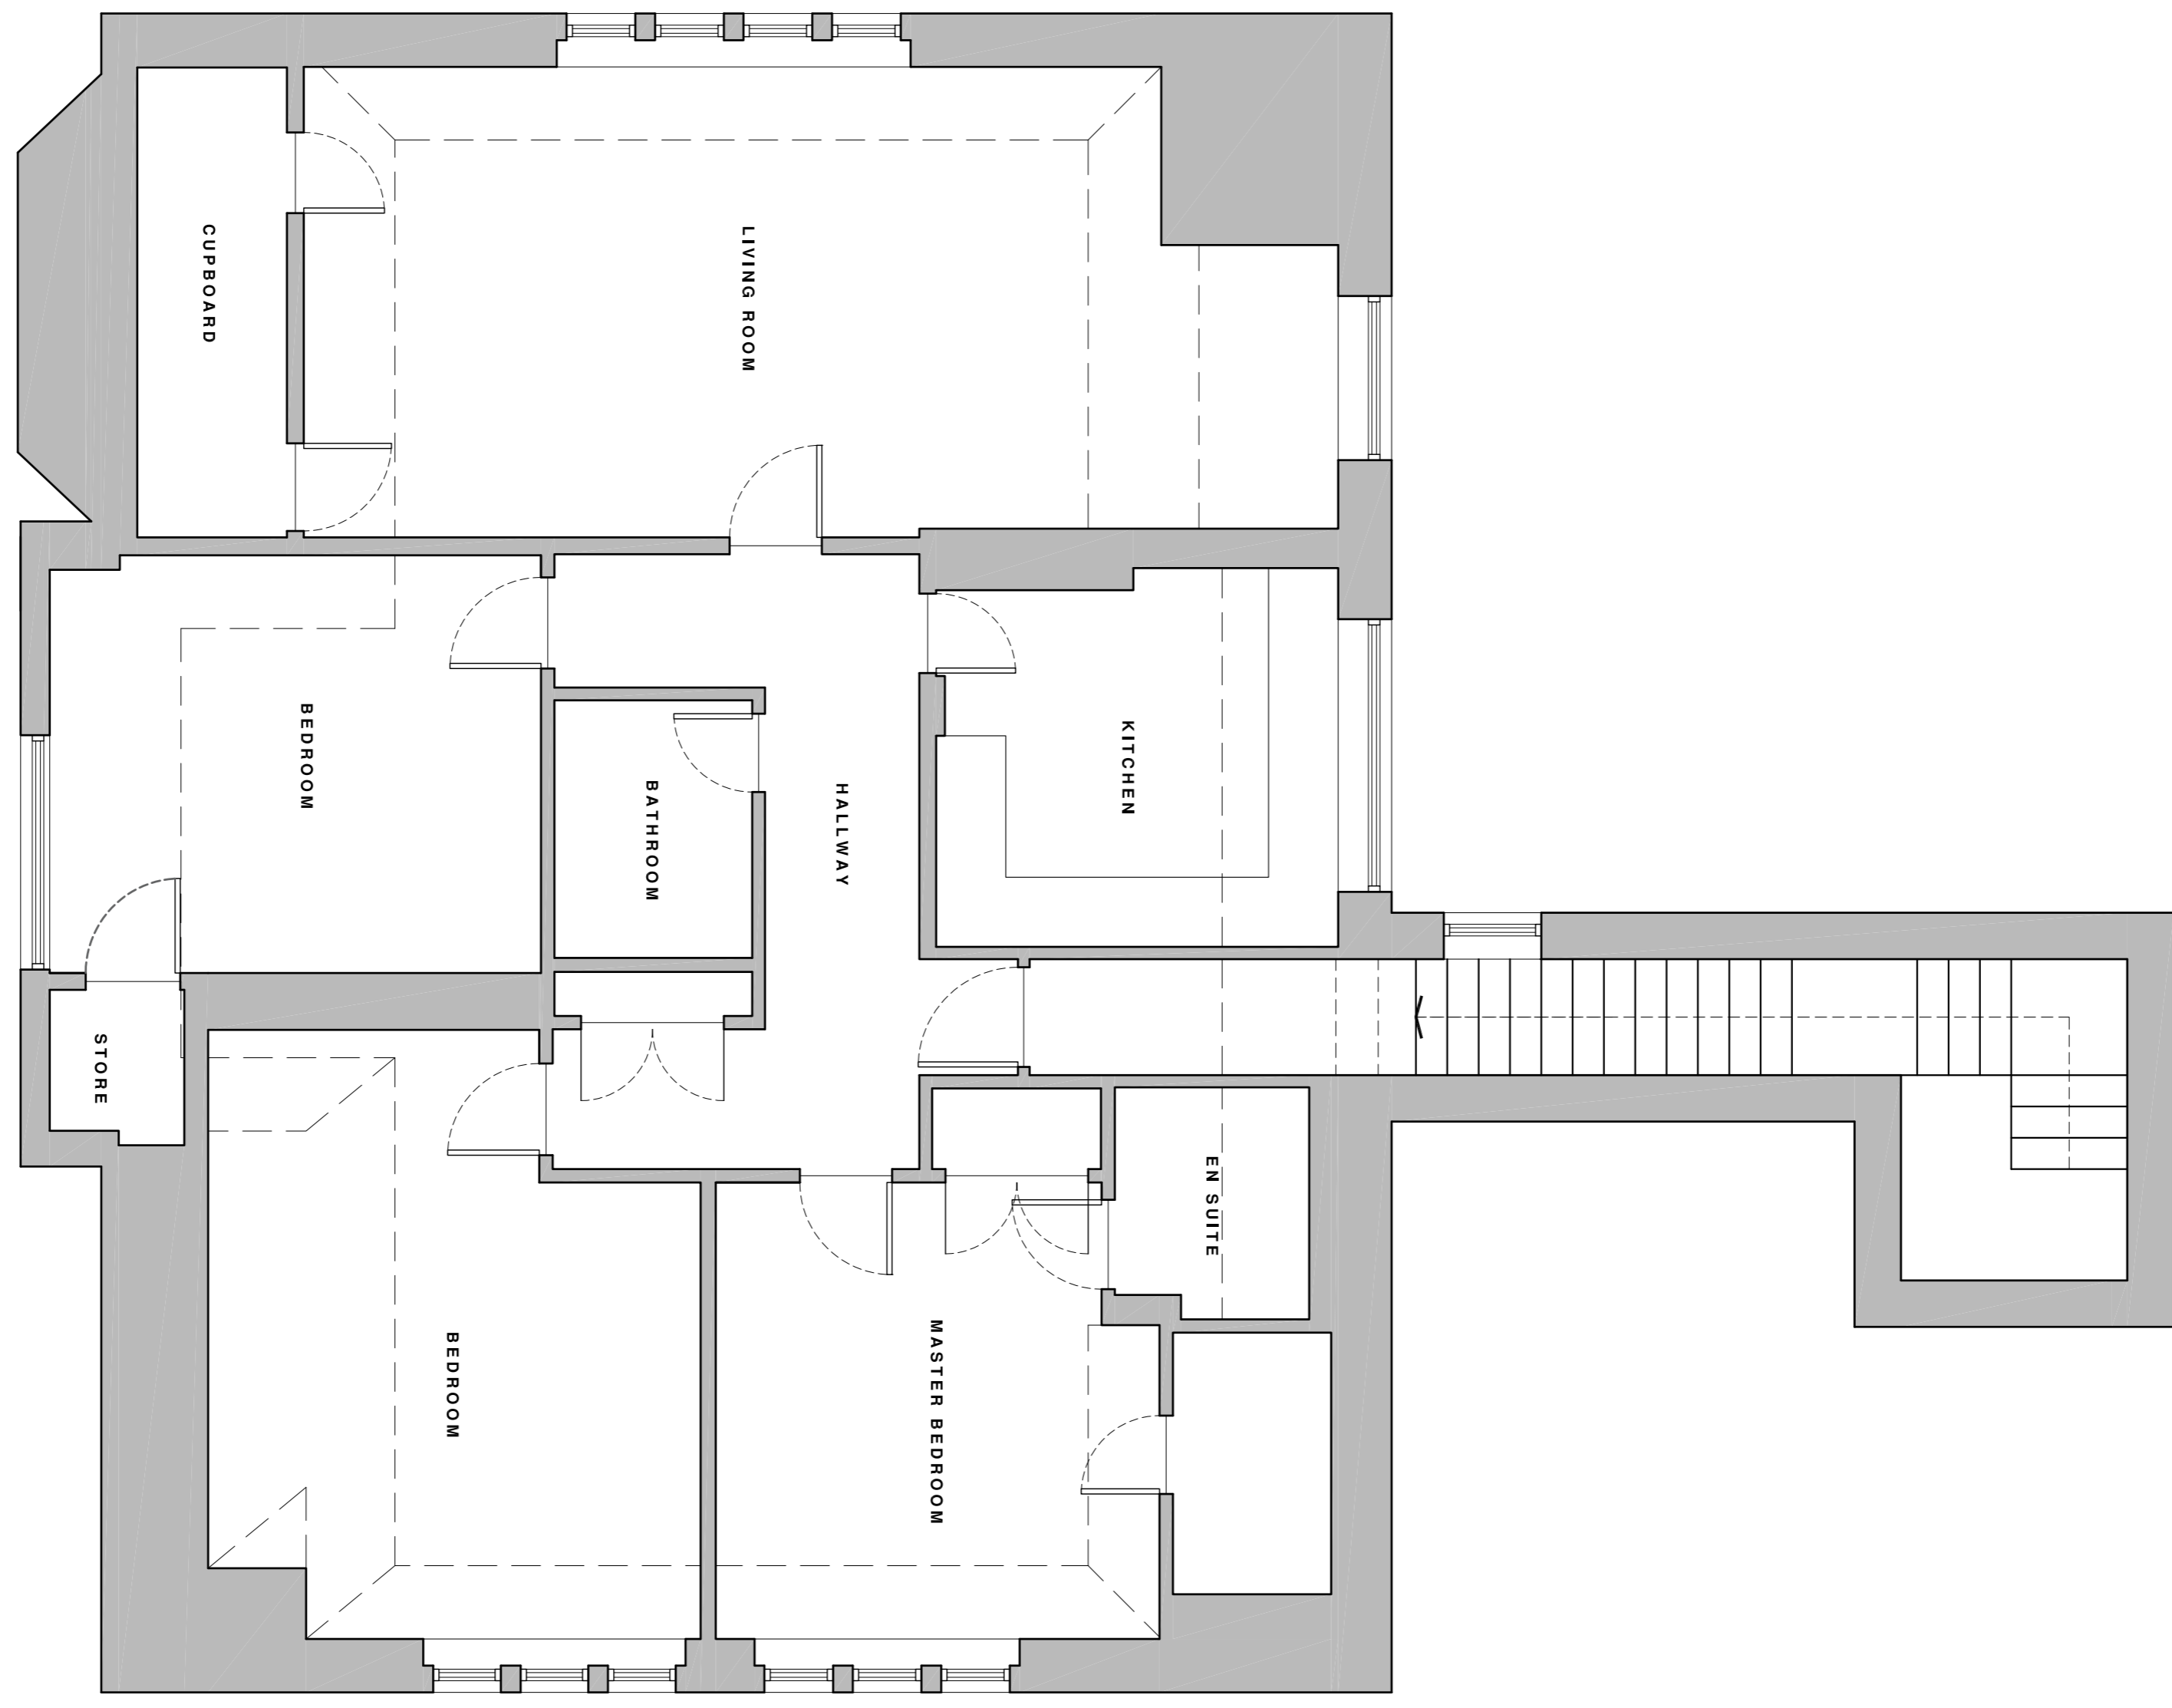

FIRST FLOOR PLAN AS EXISTING  
SCALE: 1:50

Approved  
 Issued  
 Rejected  
 Deleted  
 Archived



PART CONVERSION INTO DWELLING  
 130 BERTHOVA DRIVE, TOON, KATO GSB  
 BISHA O'NEILL

FLOOR PLANS AS EXISTING  
 DRAWN: CL | CHECKED: MB  
 DATE: 13/07/23 | DATE: 20/07/23

23.233.02(001)