



EXISTING SIDE ELEVATION

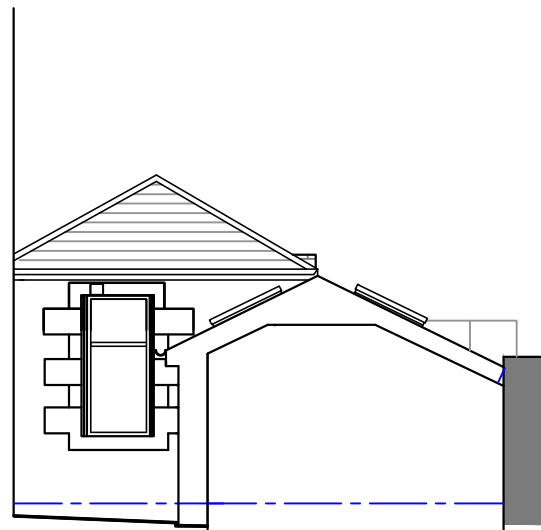

EXISTING SIDE ELEVATION



EXISTING SECTION

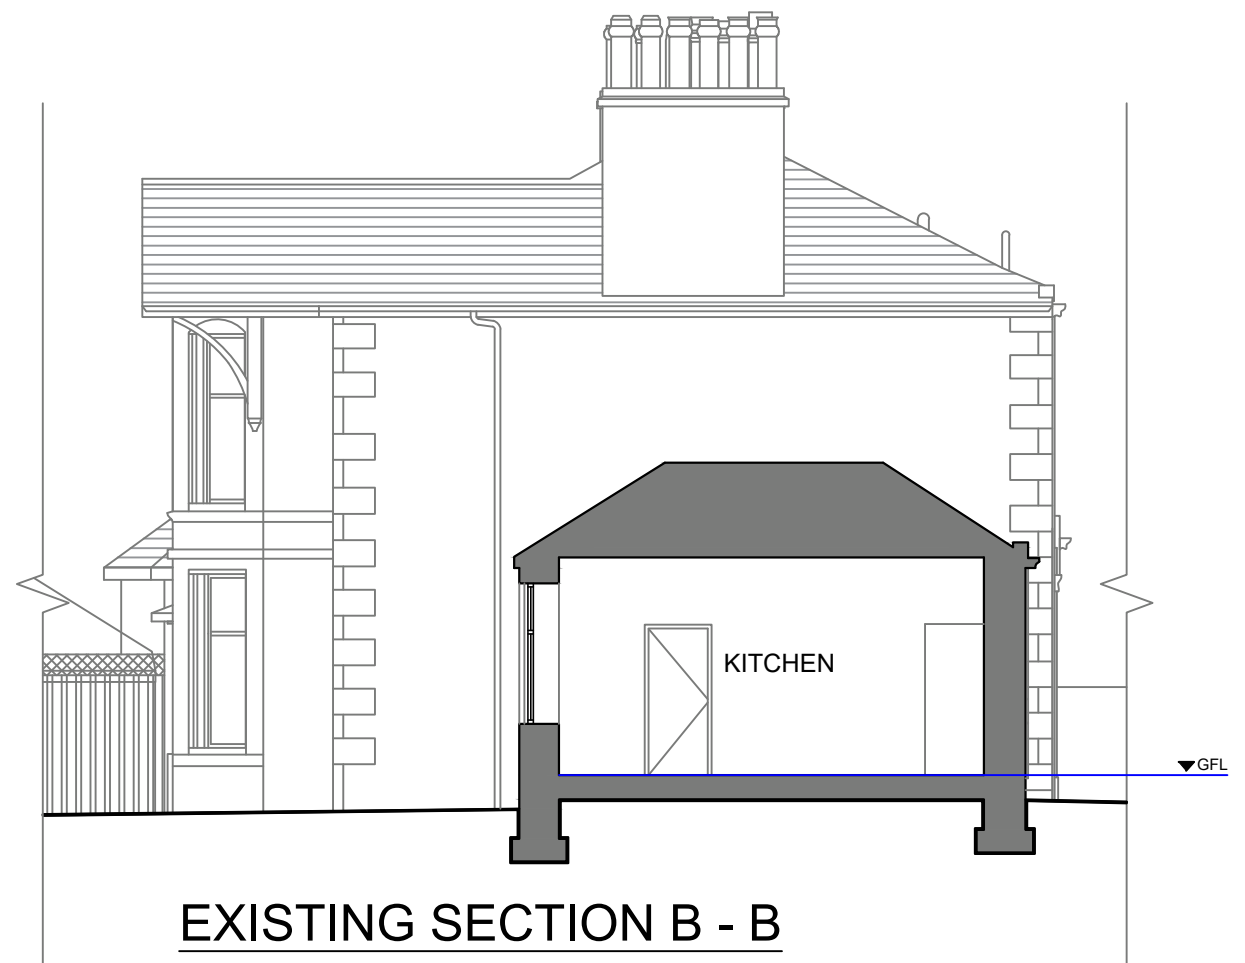

EXISTING SECTION B - B

PLANNING SUBMISSION
 This drawing is for information purposes only.
 Do not scale from this drawing, use figured dimensions only.
 Dimensions to be checked on site prior to works commencing.
 Discrepancies to be reported to CASA Design.
 This drawing is the property of CASA Design.
 The design contained therein is copyrighted to CASA Design.
 No copying is permitted without authorisation from CASA Design.

This is a true copy of the drawings referred to in the application:
 sign... CASA
 date... 07/03/2024

Revision:

Project:
 PROPOSED ALTERATIONS
 56 SOUTH BEACH
 TROON
 Client:
 MR. & MRS. CARMICHAEL

Drawing:
 SIDE ELEVATIONS, FRONT AND REAR ELEVATIONS
 AND SECTIONS A - A & B - B
 Drawing No: 1013/05
 Scale: 1:100
 Date: MARCH 2024

CASA
 DESIGN ARCHITECTS
 The Studio 41A Beresford Terrace Ayr KA7 2HD
 t. 01292 293949 www.casadesign.co.uk