




proposed side elevation 1/100

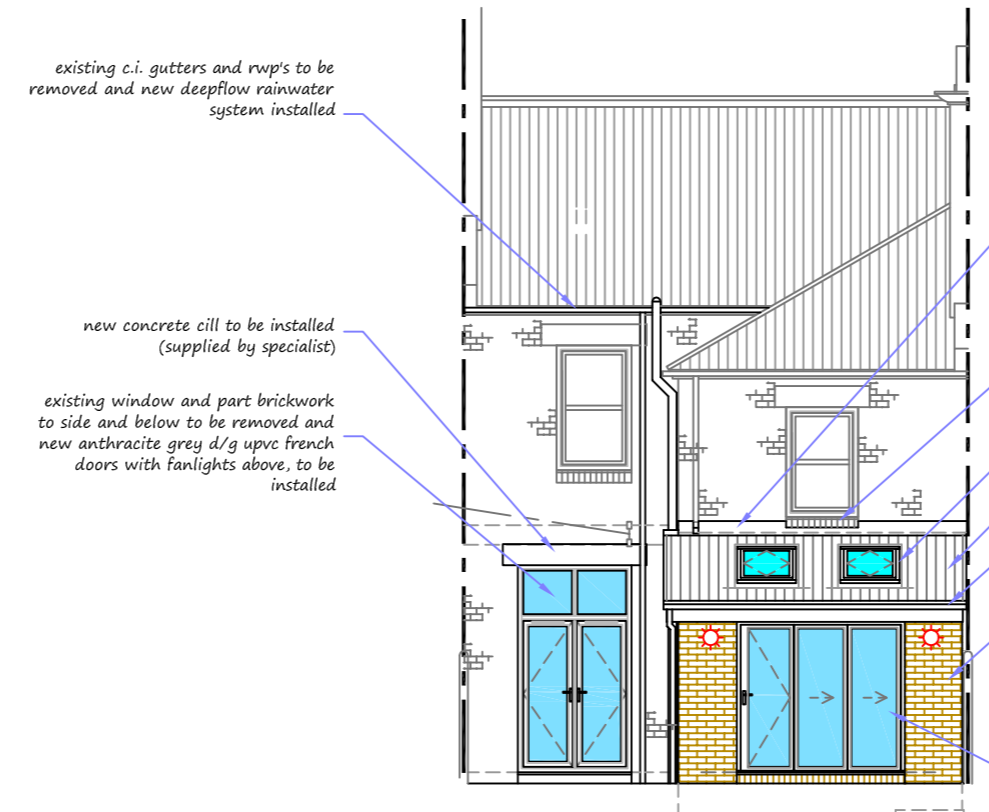

proposed rear elevation 1/100

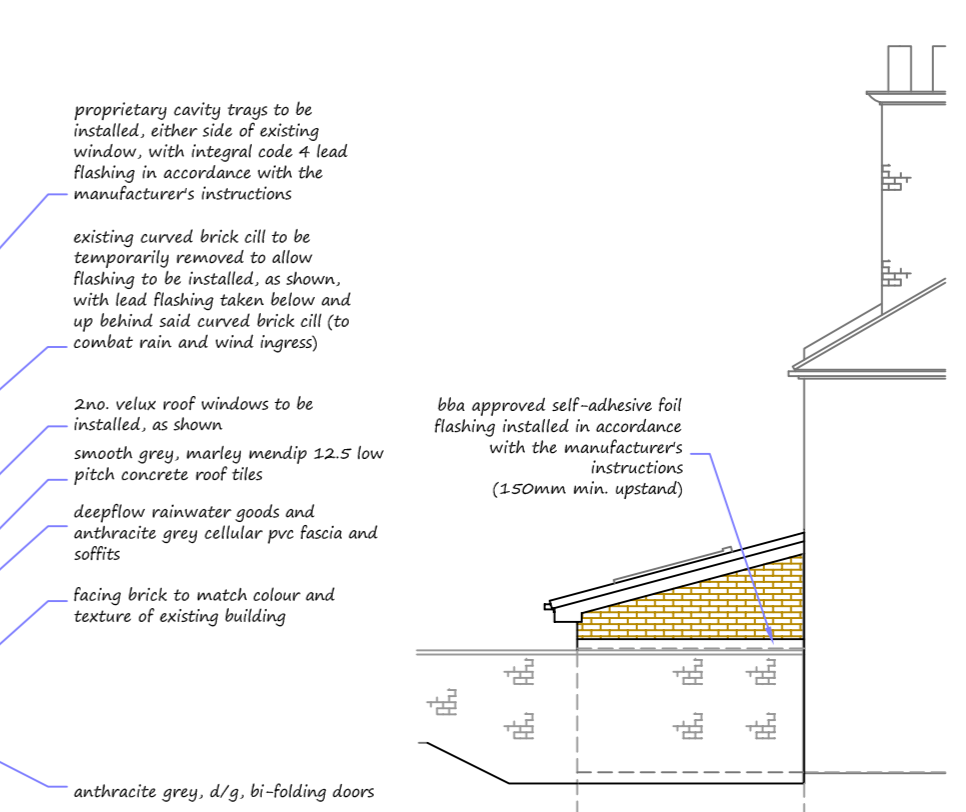

proposed side elevation 1/100

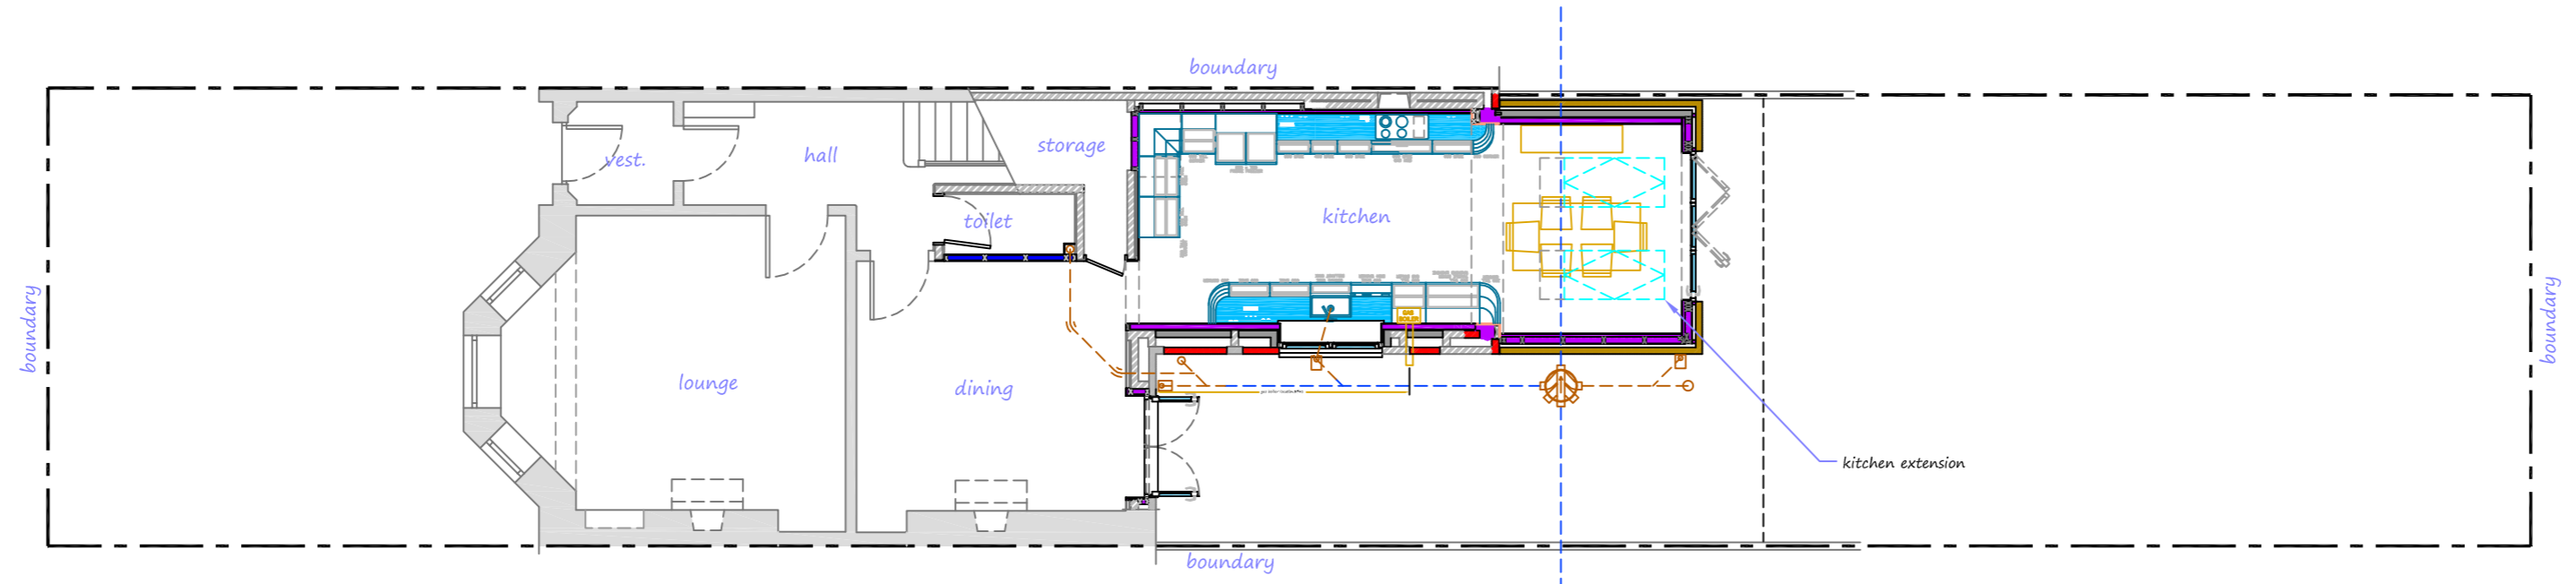

proposed ground floor plan 1/100

QUICKPLANS		jackbingham@btconnect.com	Tel: 07951 044 351
Job Title :		This is a true and exact copy of the plan referred to in my application.	
EXTENSION AND ALTERATIONS		Signed : <i>Quickplans</i> Dated : 11/08/24	
15 FOTHRINGHAM ROAD		PROPOSED	
AYR KA8 0EY		ELEVATIONS AND PLAN	
FOR MR & MRS KEVAN McCANN			
Drawing No.:	13994/G/PP/2	SCALE :	AS SHOWN @ A2
		DATE :	26/02/24
		DRAWN :	