



existing side elevation 1/100


existing rear elevation 1/100

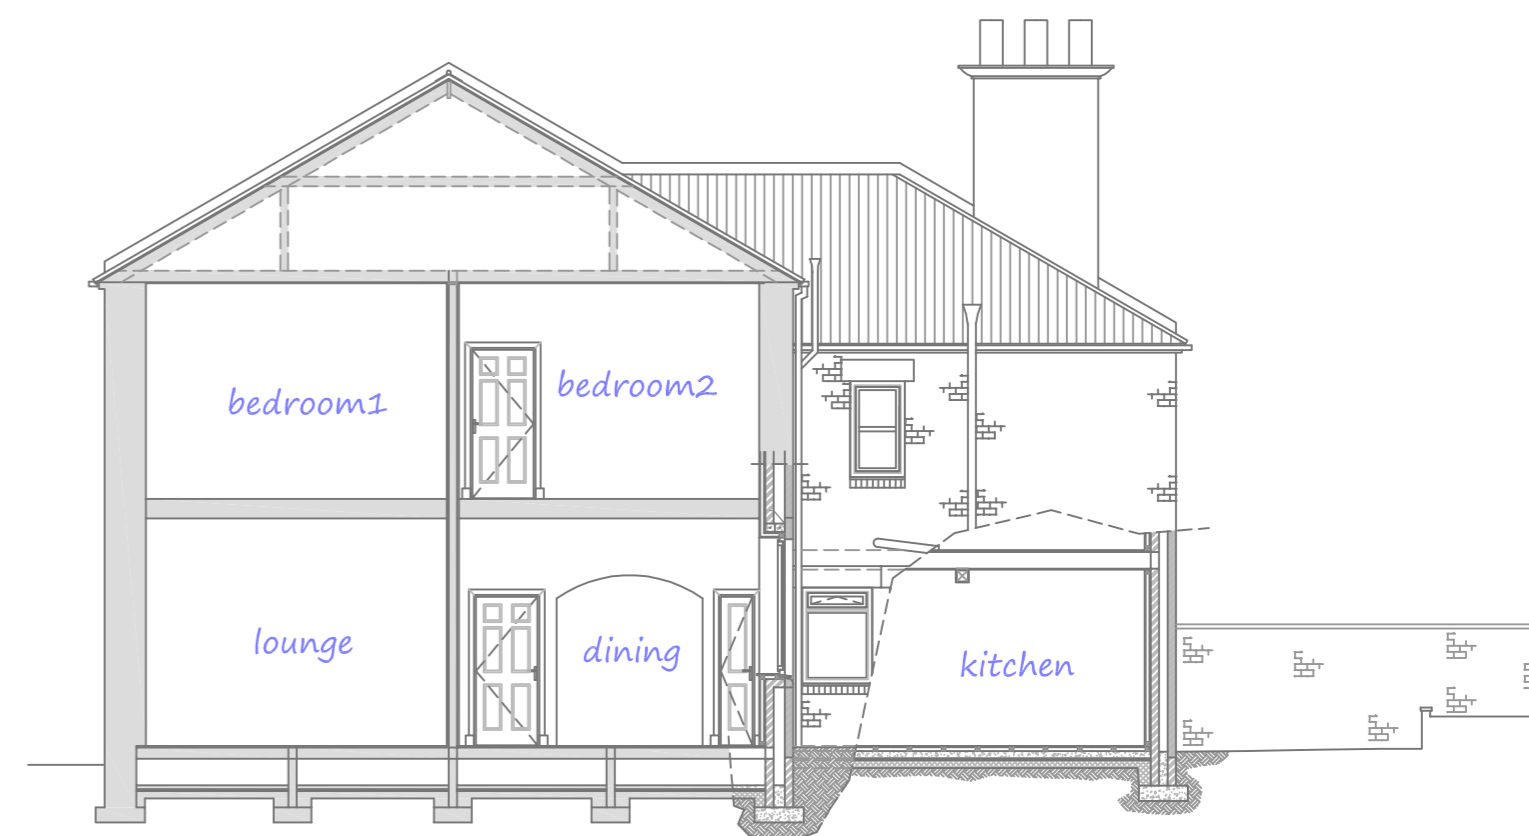

existing section 1/100

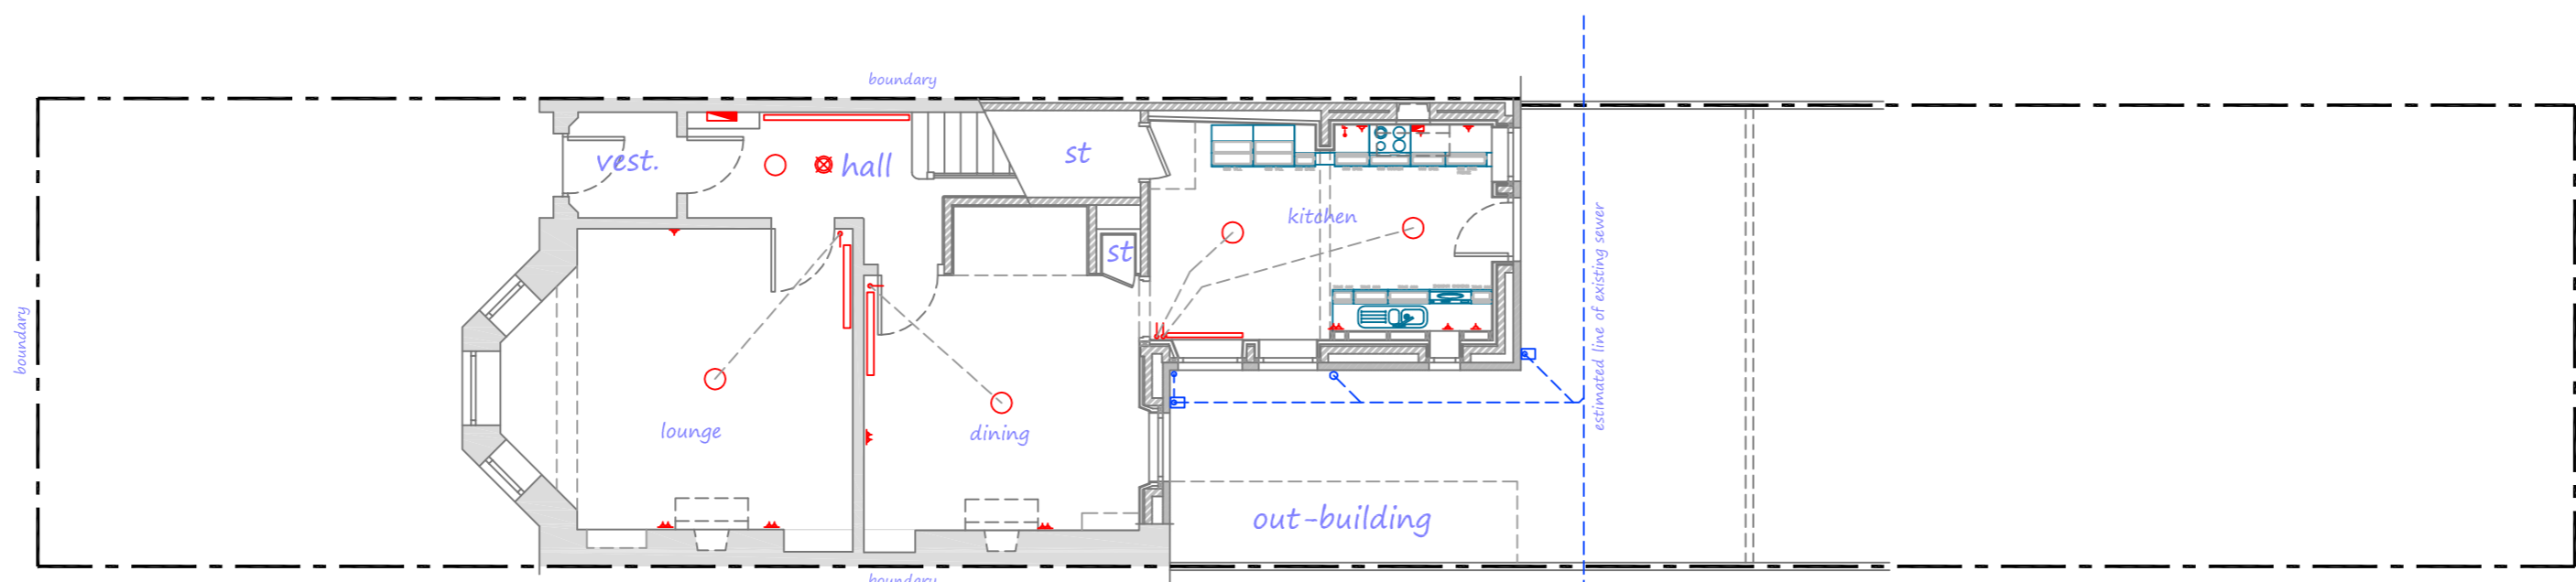

existing ground floor plan 1/100

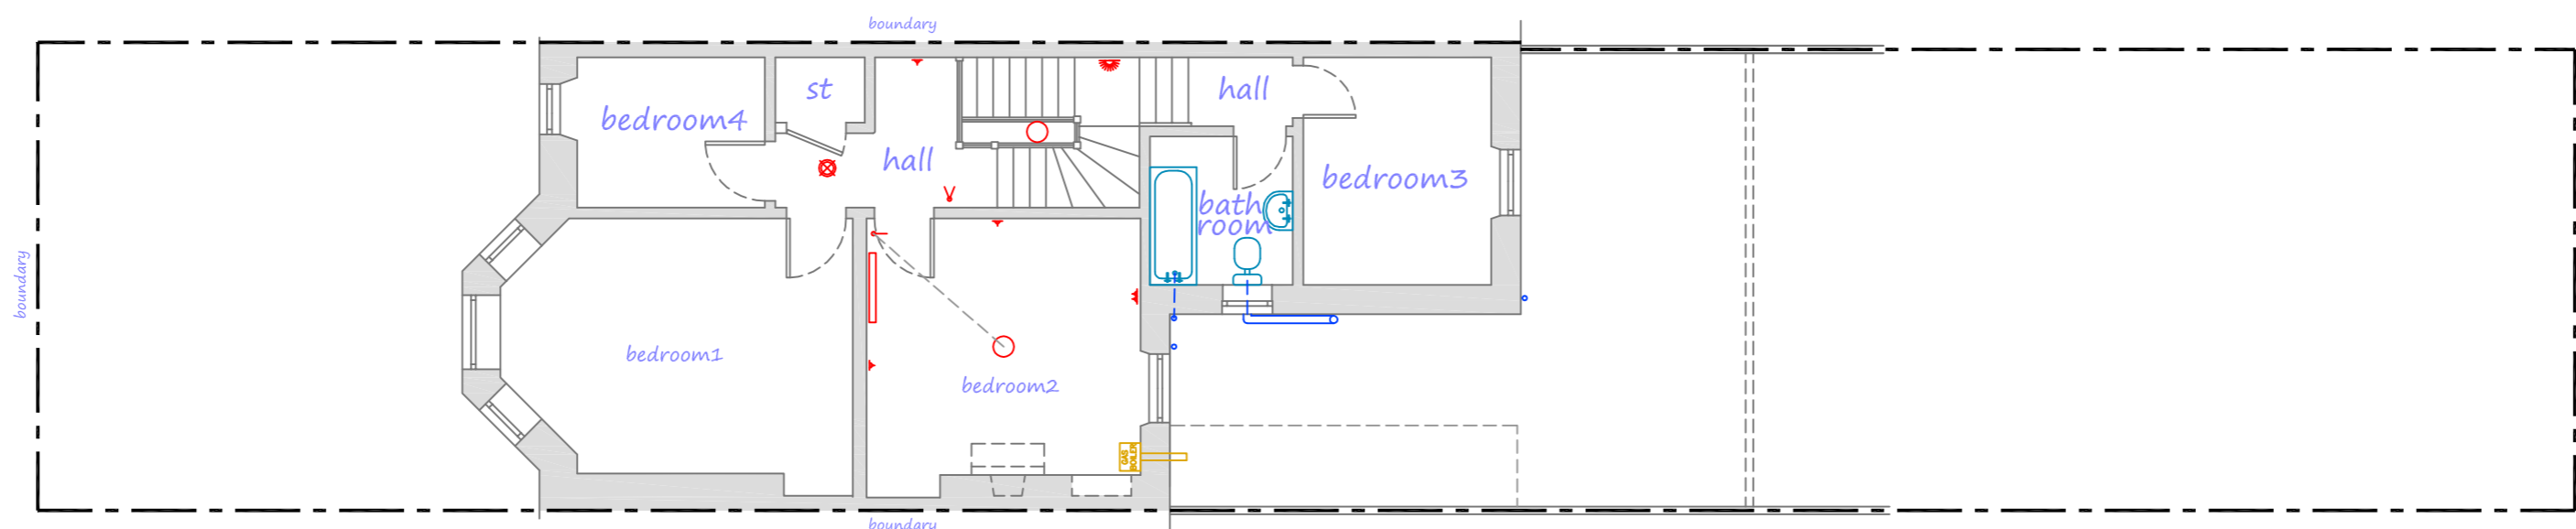

existing upstairs floor plan 1/100

<b>QUICKPLANS</b>		jackbingham@btconnect.com	Tel: 07951 044 351
Job Title :		This is a true and exact copy of the plan referred to in my application.	
<b>EXTENSION AND ALTERATIONS</b> <b>15 FOTHRINGHAM ROAD</b> <b>AYR KA8 0EY</b> <b>FOR MR &amp; MRS KEVAN McCANN</b>		Signed : <i>Quickplans</i> Dated : 11/08/24	
		<b>EXISTING</b>	
		<b>ELEVATIONS, PLANS AND SECTION</b>	
Drawing No.:	13994/G/PP/1	SCALE : AS SHOWN @ A2	DATE : 24/02/24 DRAWN :