




FIRST FLOOR PLAN

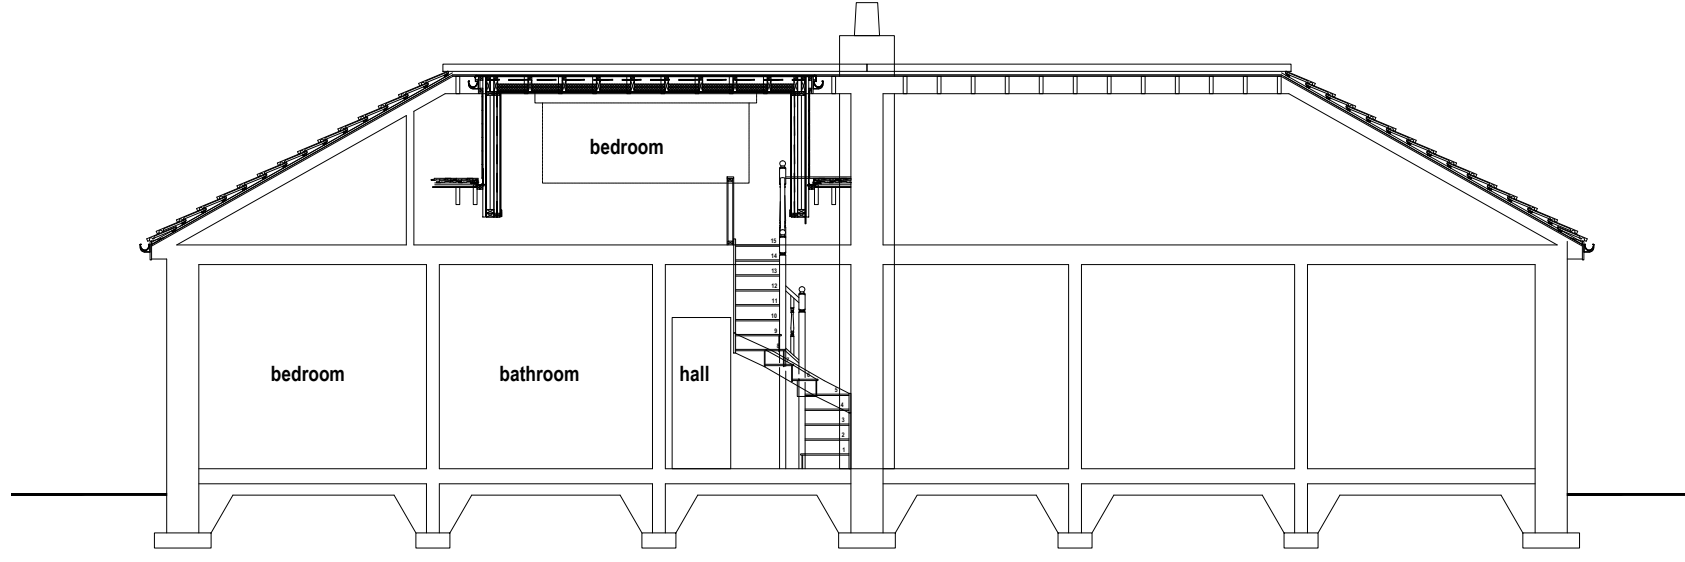

SECTION D-D

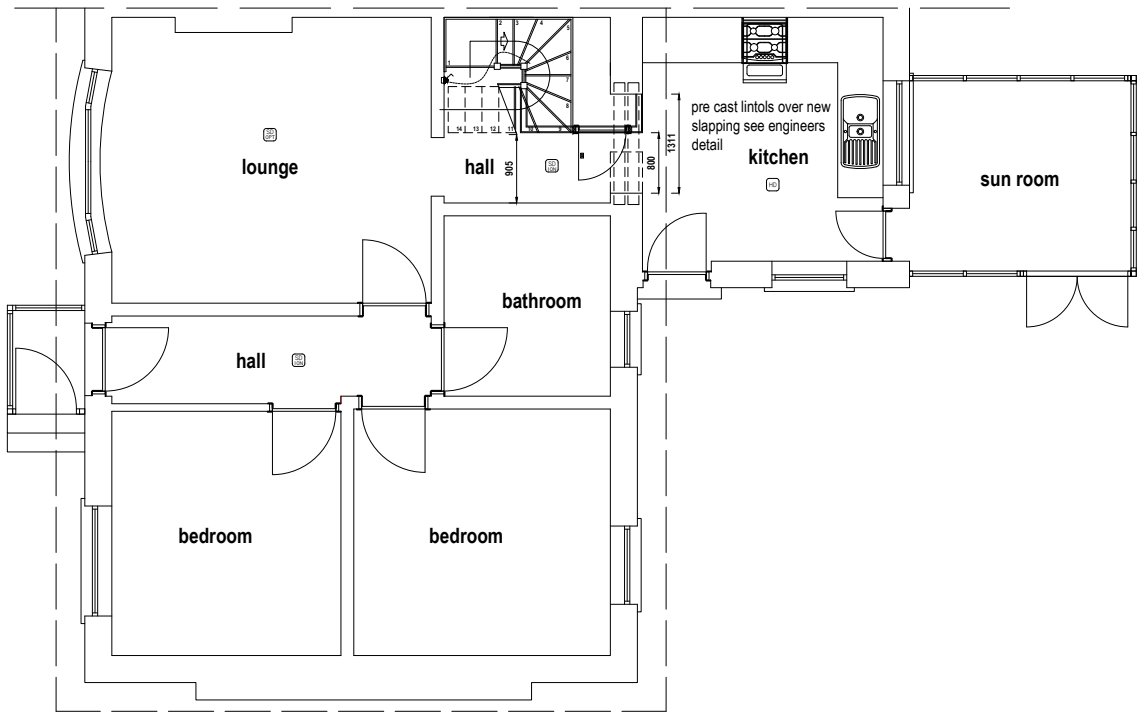

GROUND FLOOR PLAN

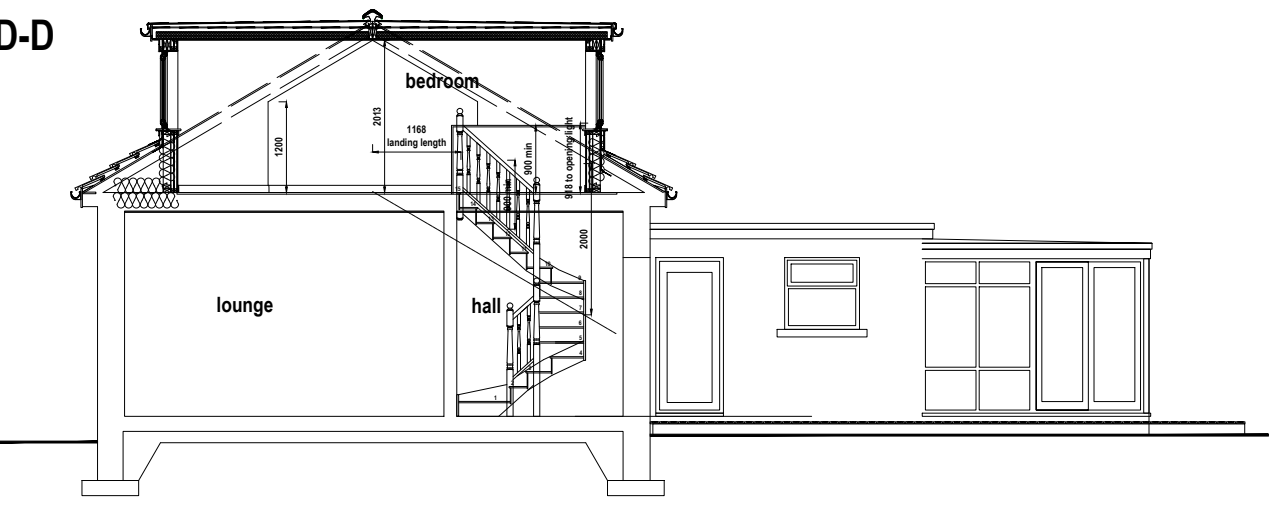

SECTION C-C



Rev A 12/2/24 Client Amendment



PROJECT
 MARK WATSON
 24 WOODSIDE AVENUE
 RUTHERGLEN, GLASGOW G73 3HY

DRAWING DESCRIPTION
 PLANS AND SECTIONS
 AS EXISTING

DATE JAN 24	REVISION A	DRAWN CH
SCALE 1:100	DRAWING No. 369/103	