




FISRT FLOOR PLAN

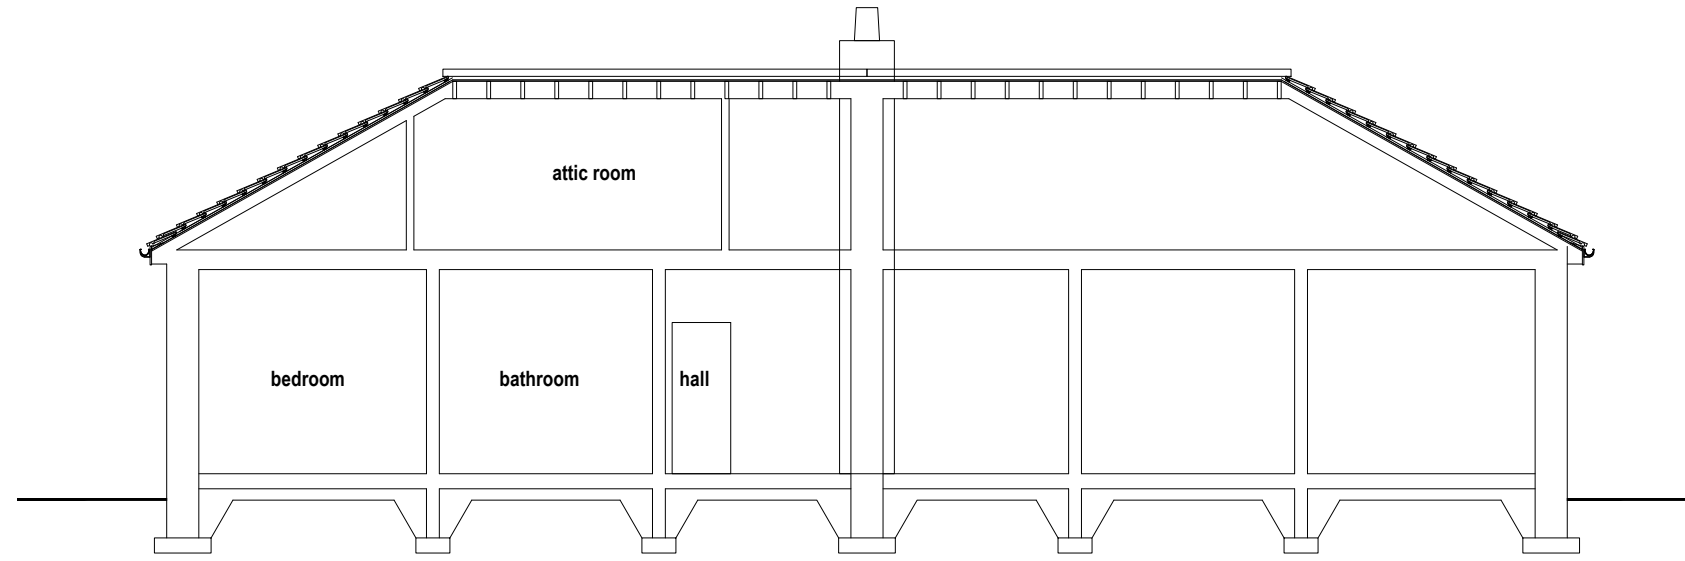

SECTION B-B

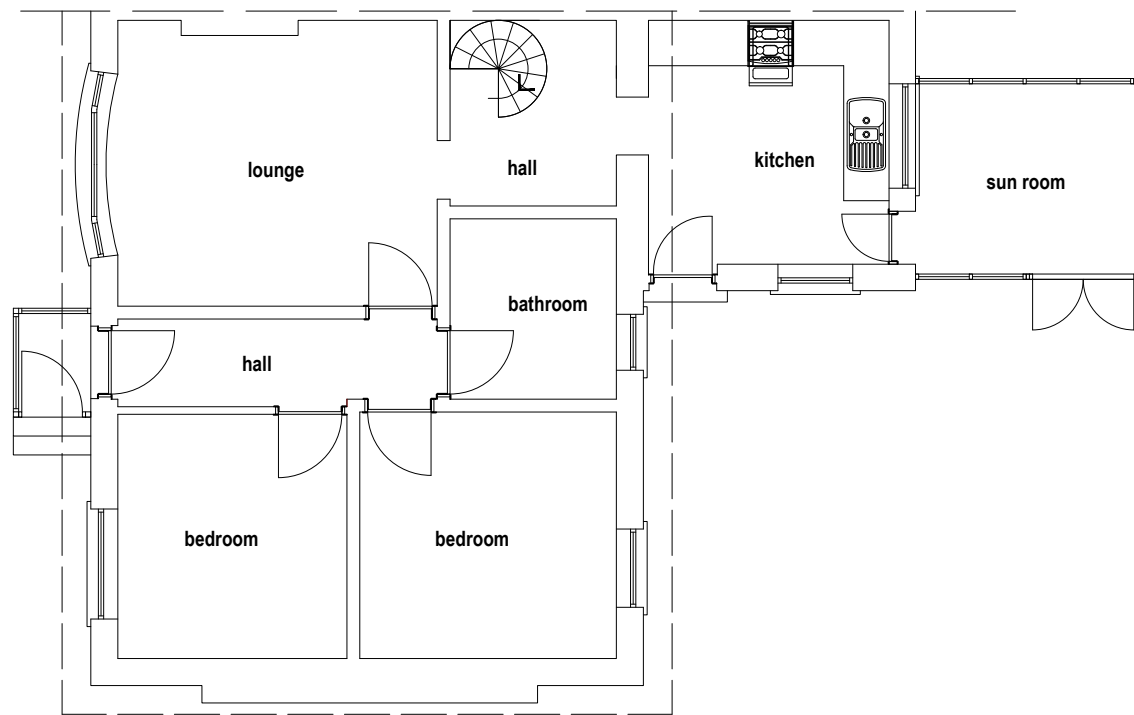

GROUND FLOOR PLAN

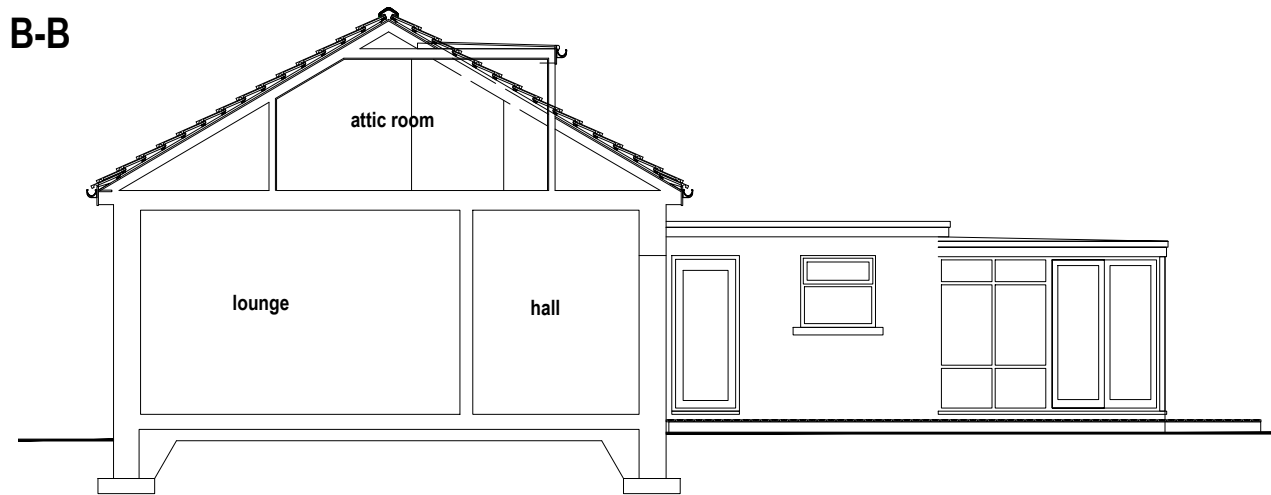

SECTION A-A

Rev



PROJECT
MARK WATSON
24 WOODSIDE AVENUE
RUTHERGLEN, GLASGOW G73 3HY

DRAWING DESCRIPTION
PLANS AND SECTIONS
AS EXISTING

| | | |
|-----------------------|-------------------------------|--------------------|
| DATE JAN 24 | REVISION | DRAWN CH |
| SCALE 1:100 | DRAWING No. 369/101 | |

