



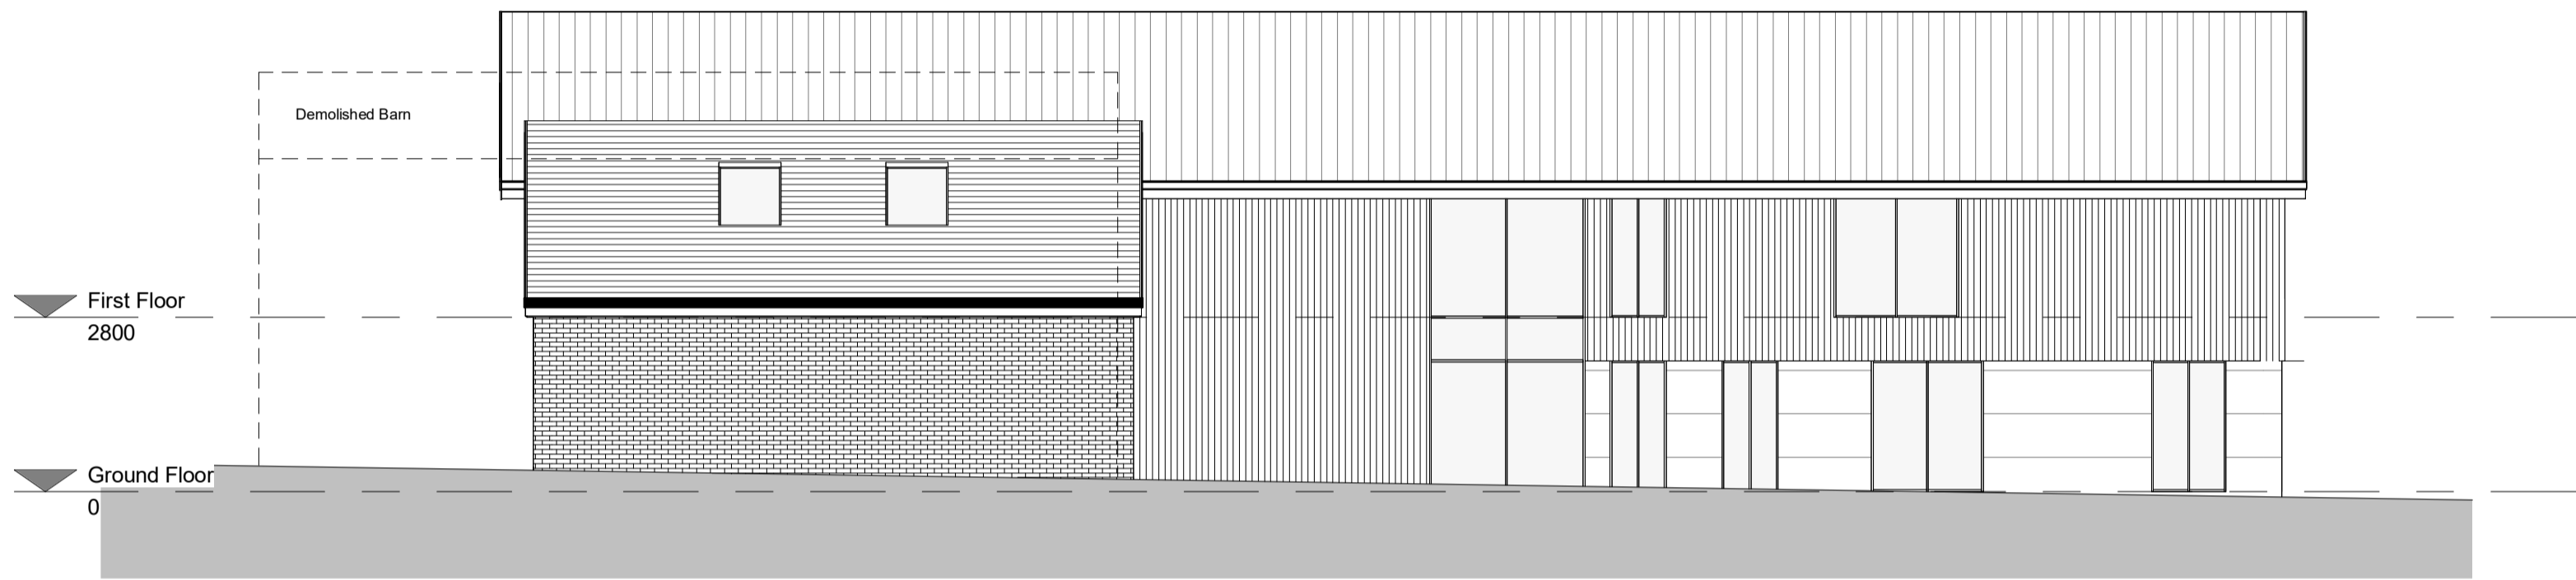


**East Elevation**  
1 : 100



**West Elevation**  
1 : 100

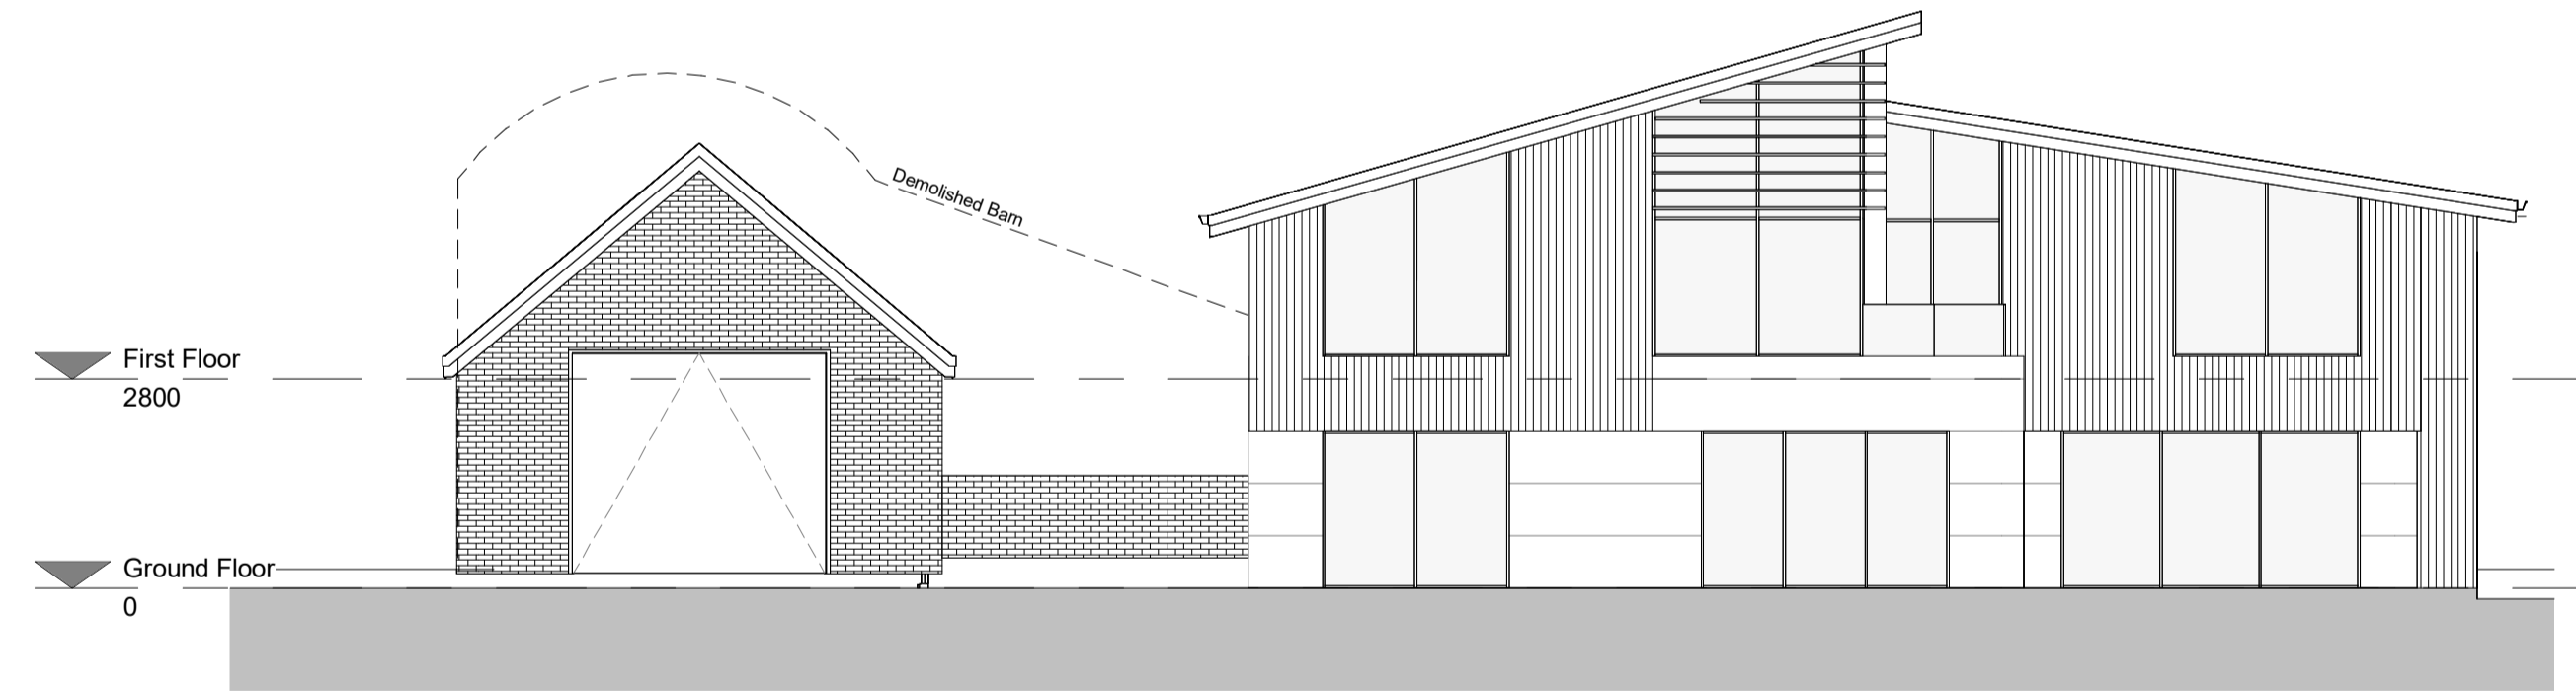

**South Elevation**  
1 : 100

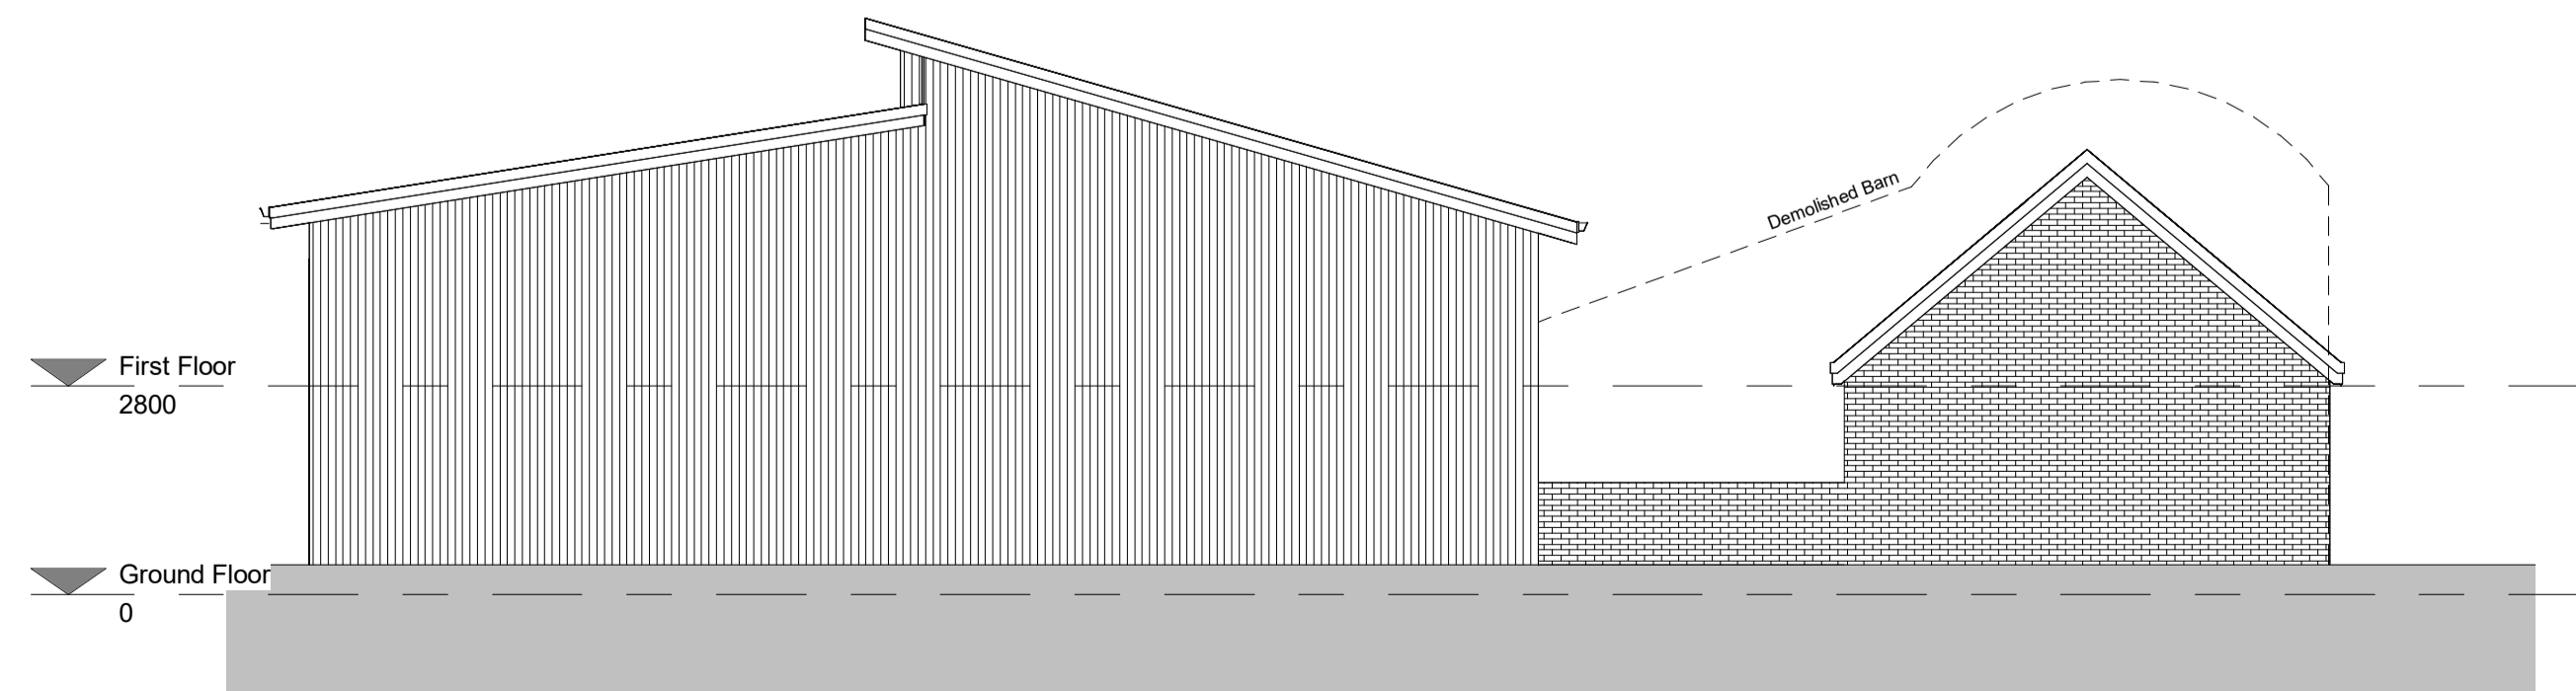

**North Elevation**  
1 : 100

Scale	Sheet Size	Drawing Status
1 : 100	A1	PLANNING
Job Number	Drawn By	Checked
2019-01001	JP	JD
Drawing Number	Revision	First Issue
CO_107		07/02/2024