




East Elevation
1 : 100

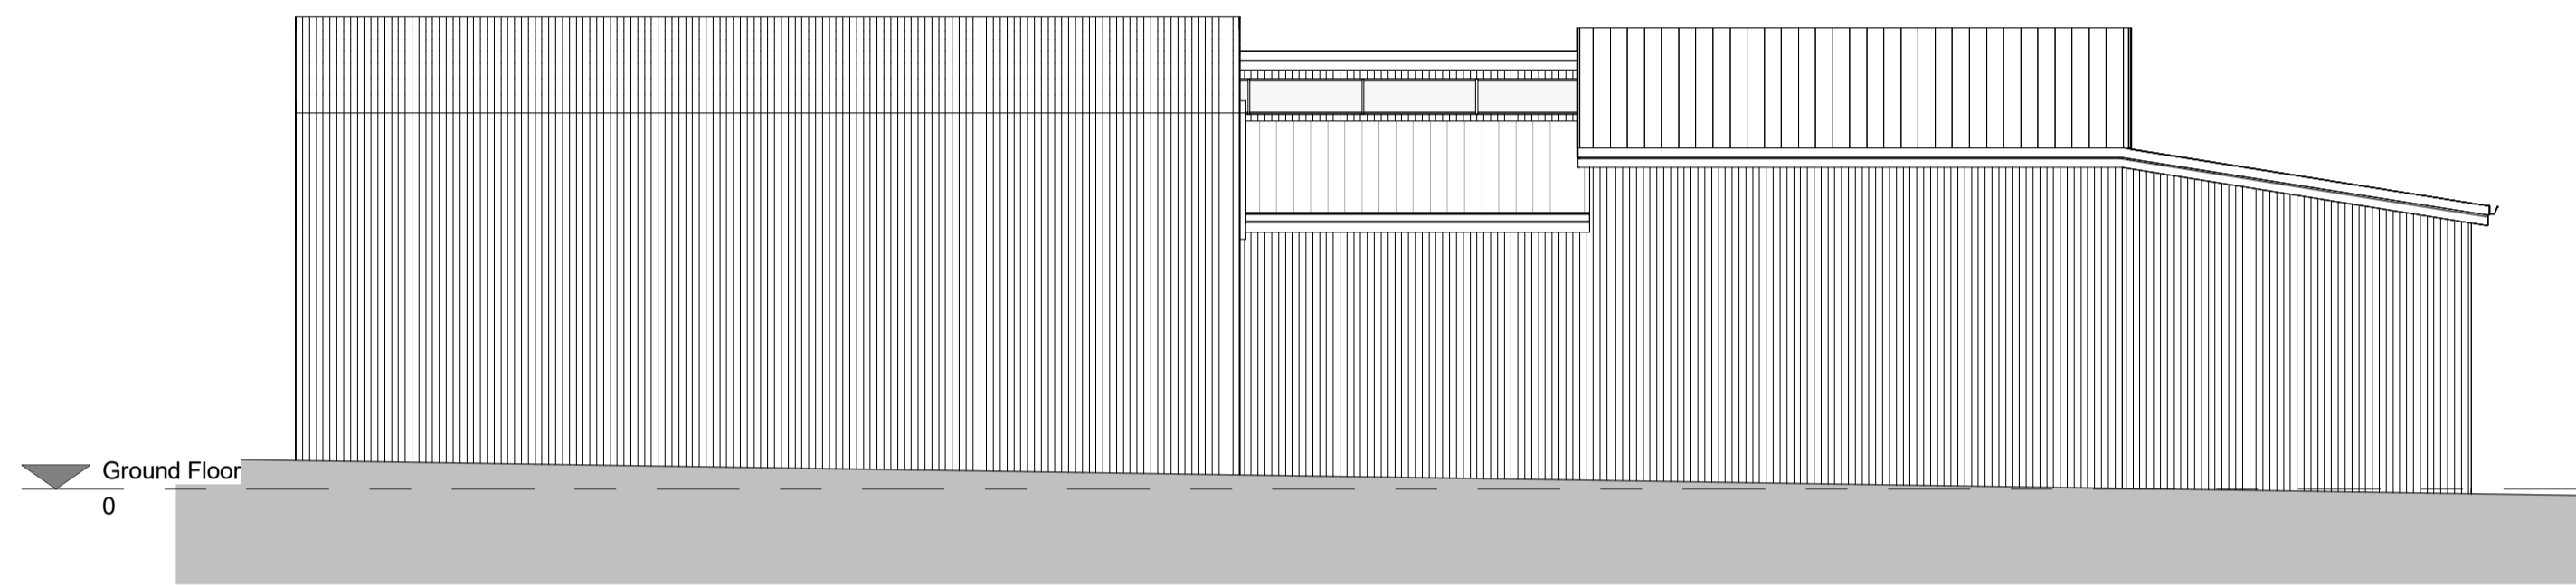

West Elevation
1 : 100

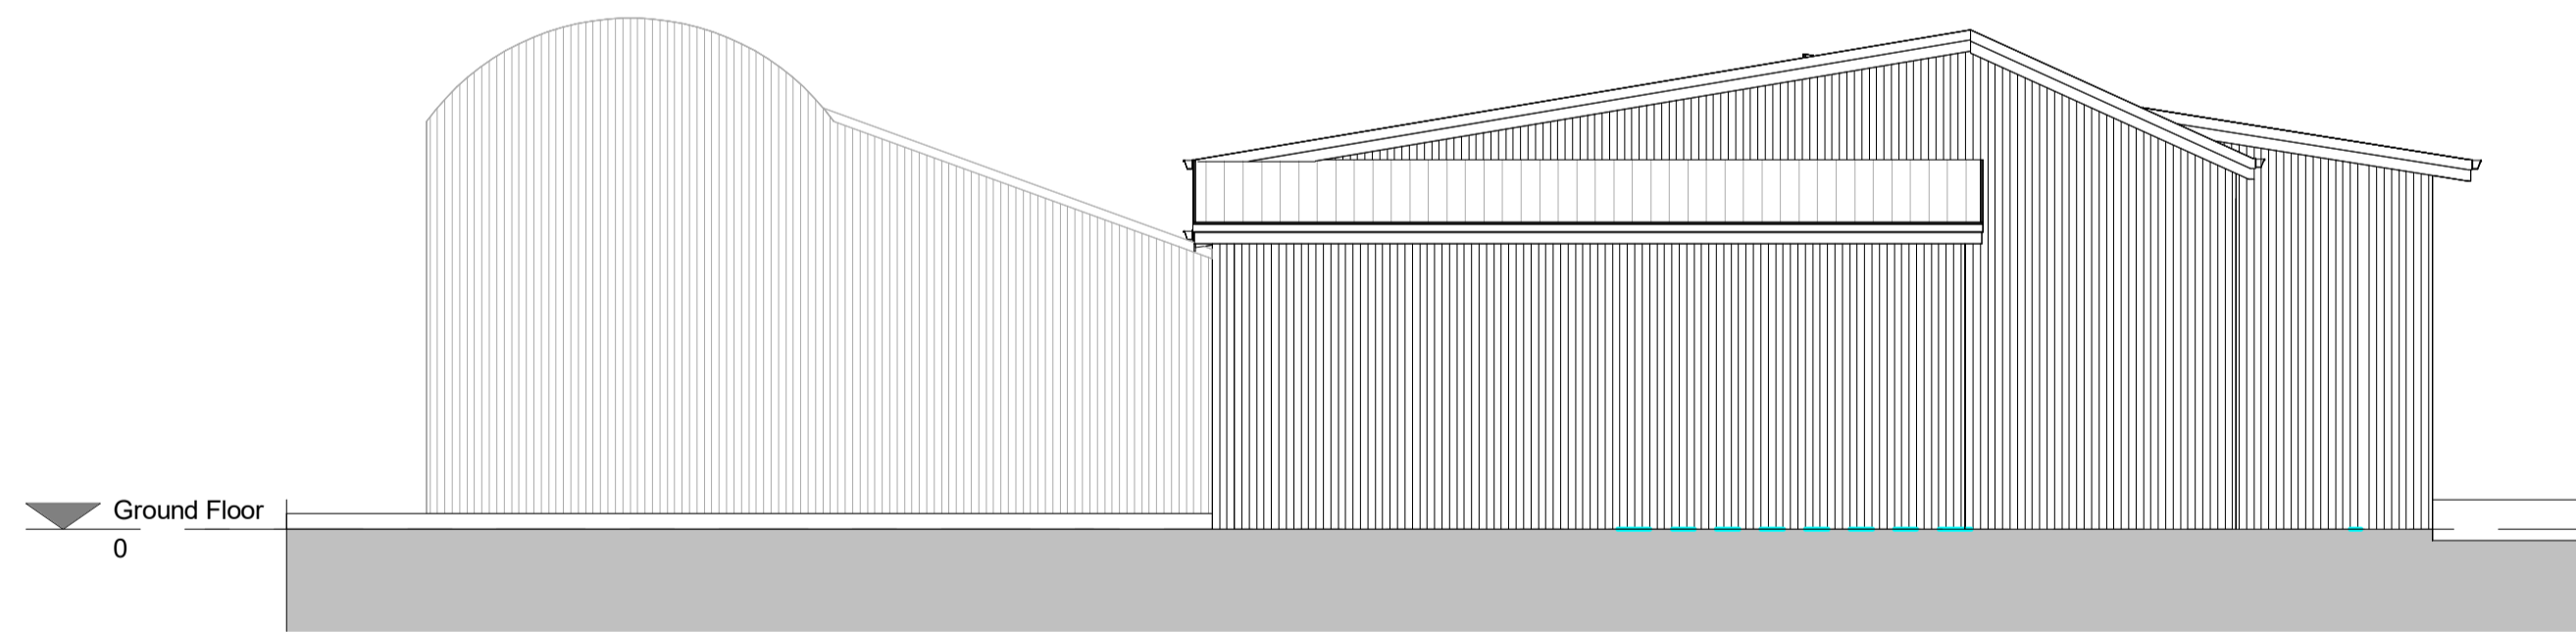

South Elevation
1 : 100

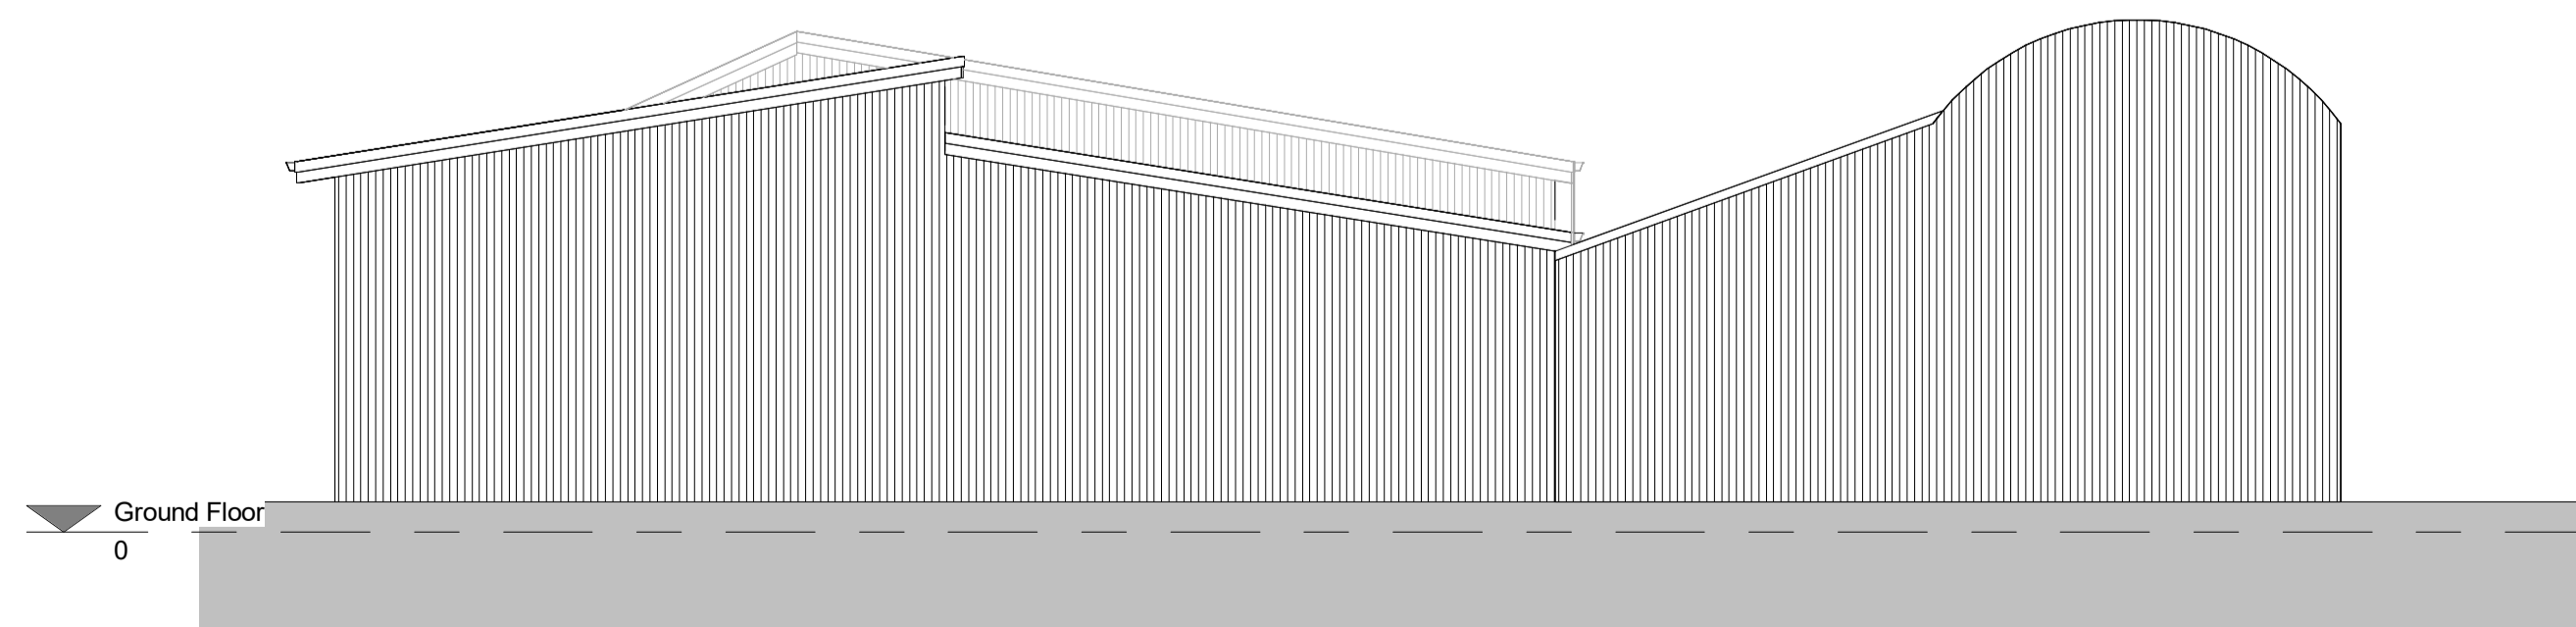

North Elevation
1 : 100

Scale	Sheet Size	Drawing Status
1 : 100	A1	PLANNING
Job Number 2019-01001	Drawn By JP	Checked JD
Drawing Number CO_103	Revision	First Issue 07/02/2024