



- DO NOT SCALE FROM THIS DRAWING. USE FIGURED DIMENSIONS ONLY.
- ALL DIMENSIONS ARE IN MILLIMETERS UNLESS STATED OTHERWISE.
- THE CONTRACTOR IS TO CHECK DRAWINGS AND TO VERIFY ALL DIMENSIONS ON SITE BEFORE COMMENCING ANY WORK OR MAKING ANY SHOP DRAWINGS. ANY DISCREPANCIES ARE TO BE NOTIFIED TO REV-A ASSOCIATES IMMEDIATELY.
- THIS DRAWING IS THE PROPERTY OF REV-A ASSOCIATES. COPYRIGHT IS RESERVED BY THEM AND THE DRAWING IS ISSUED ON THE CONDITION THAT IT IS NOT COPIED, REPRODUCED, RETAINED OR DISCLOSED TO ANY UNAUTHORISED PERSON, EITHER WHOLLY OR IN PART, WITHOUT THE CONSENT IN WRITING OF REV-A ASSOCIATES.
- ALL WORK IS TO BE CARRIED OUT IN ACCORDANCE WITH THE CURRENT BUILDING REGULATIONS AND ALL ASSOCIATED BRITISH STANDARDS.

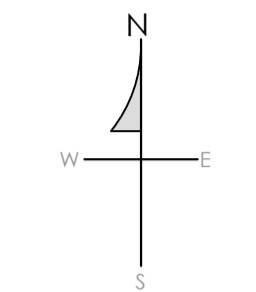


- Legend:**
- Site Boundary
  - Land owned by the applicant


Rainwater Butt

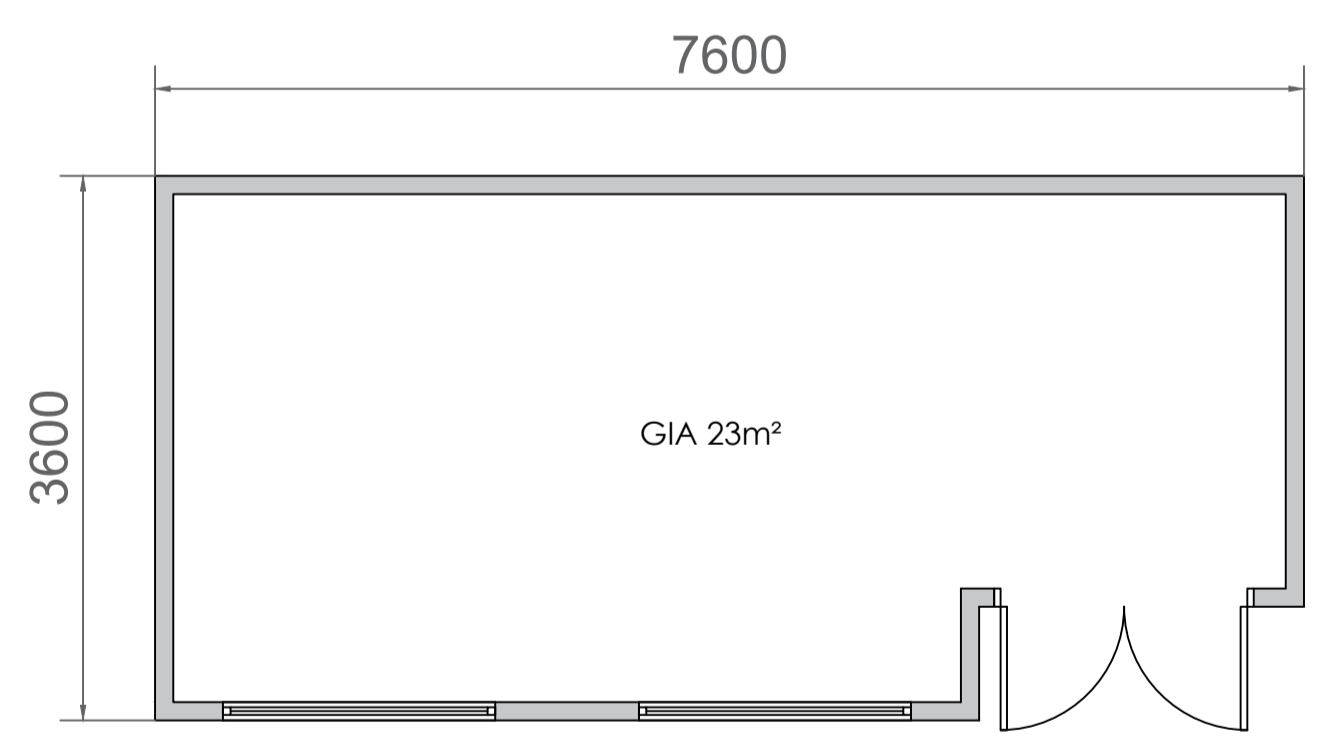


Floorplan  
Scale 1:50

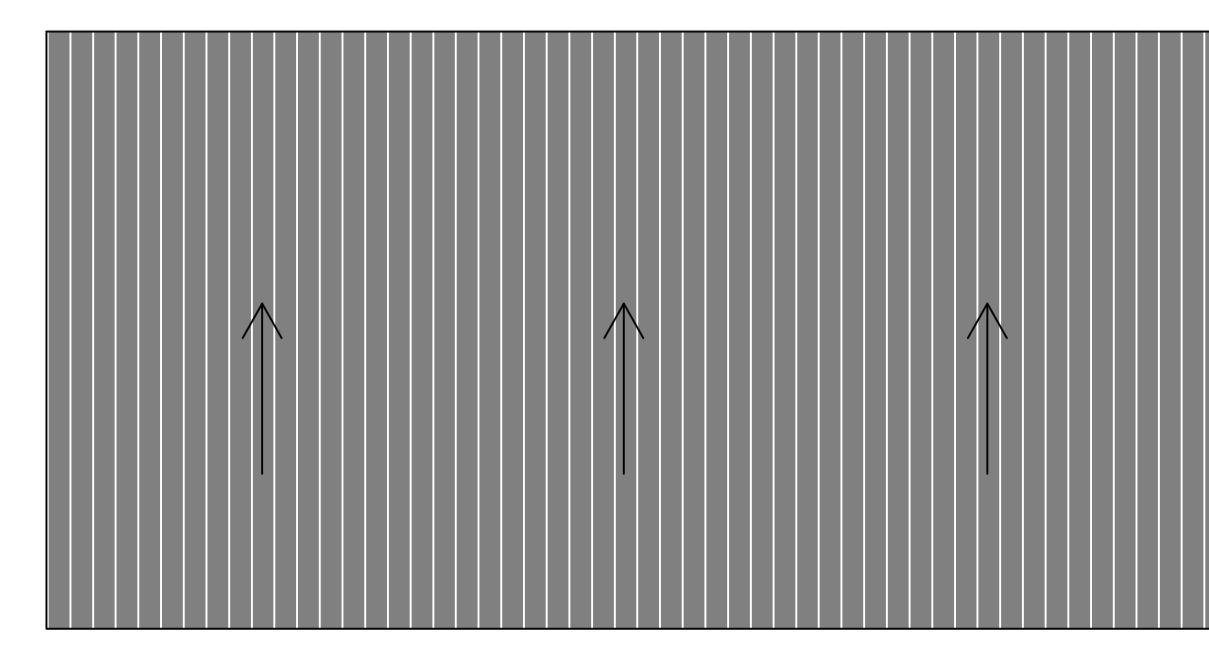


Roofplan  
Scale 1:50

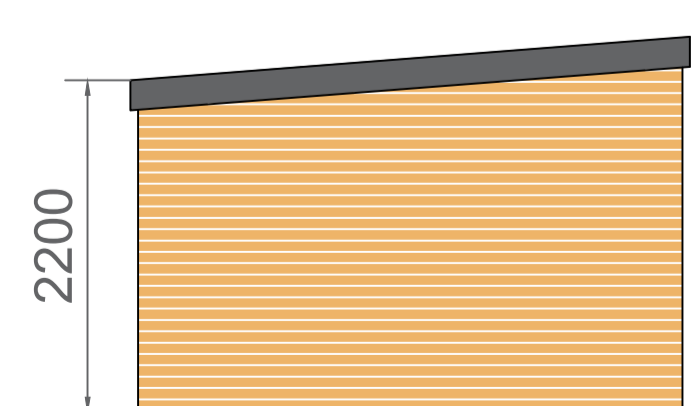


Side Elevation  
Scale 1:50

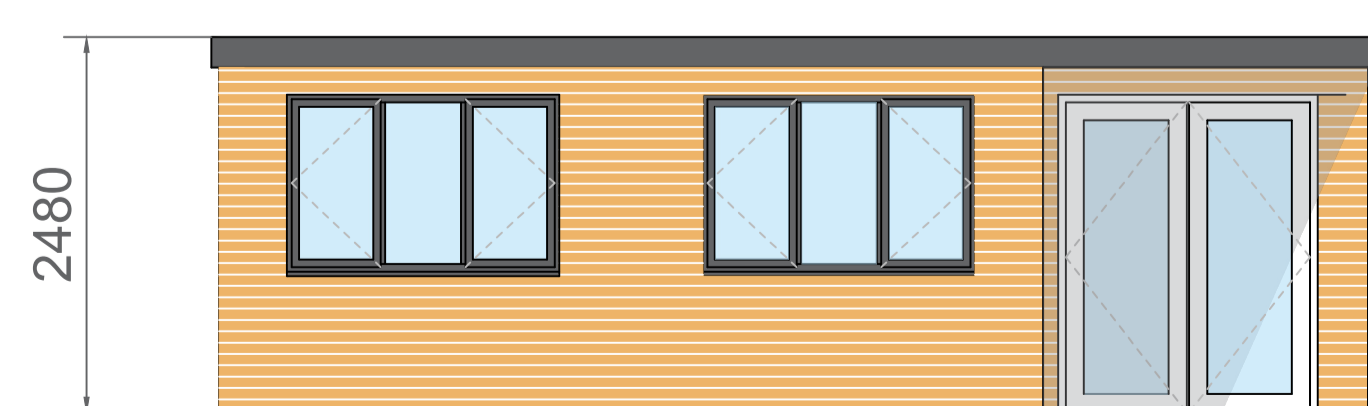


Front Elevation  
Scale 1:50

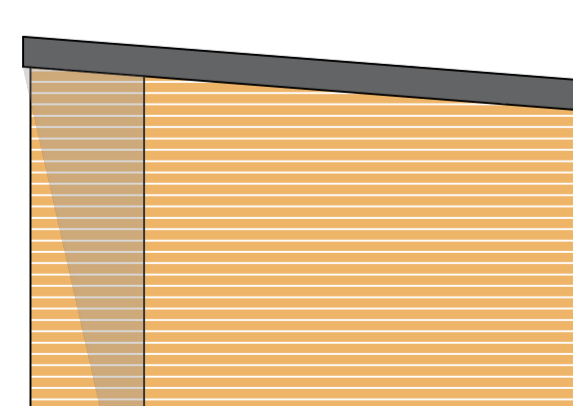

Side Elevation  
Scale 1:50

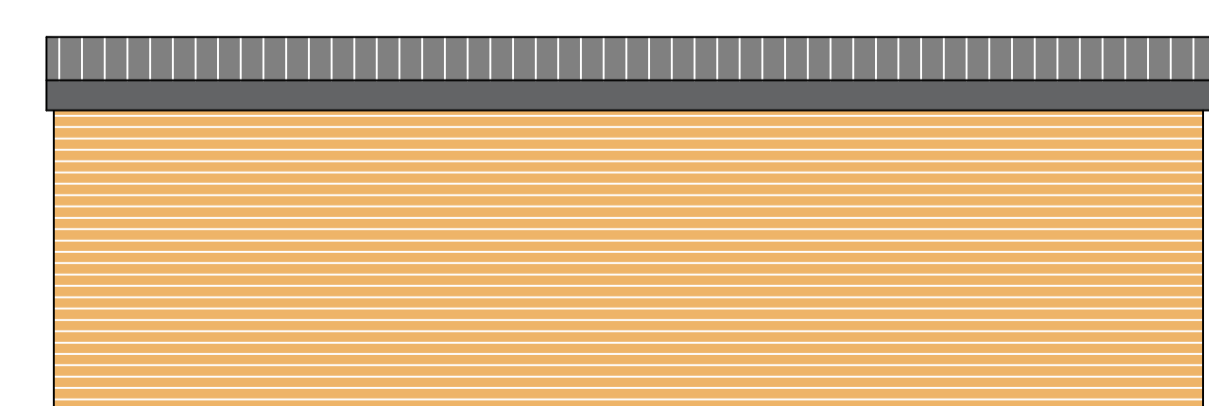

Rear Elevation  
Scale 1:50

 

Rev	Date	By	Checked
www.rev-a.co.uk info@rev-a.co.uk			

Client  
Mr P Jemmett

Project Title  
Mayfield  
Kemberton  
Shifnall  
TF11 9LT

Date	Drawn By:	Checked By:
18/07/2023	AC	AR
Suitability	Scale	Revision
S2	As Stated	-

Drawing Name  
Proposed Details  
Drawing Number  
SHR23137-REVA-DR-A-002