


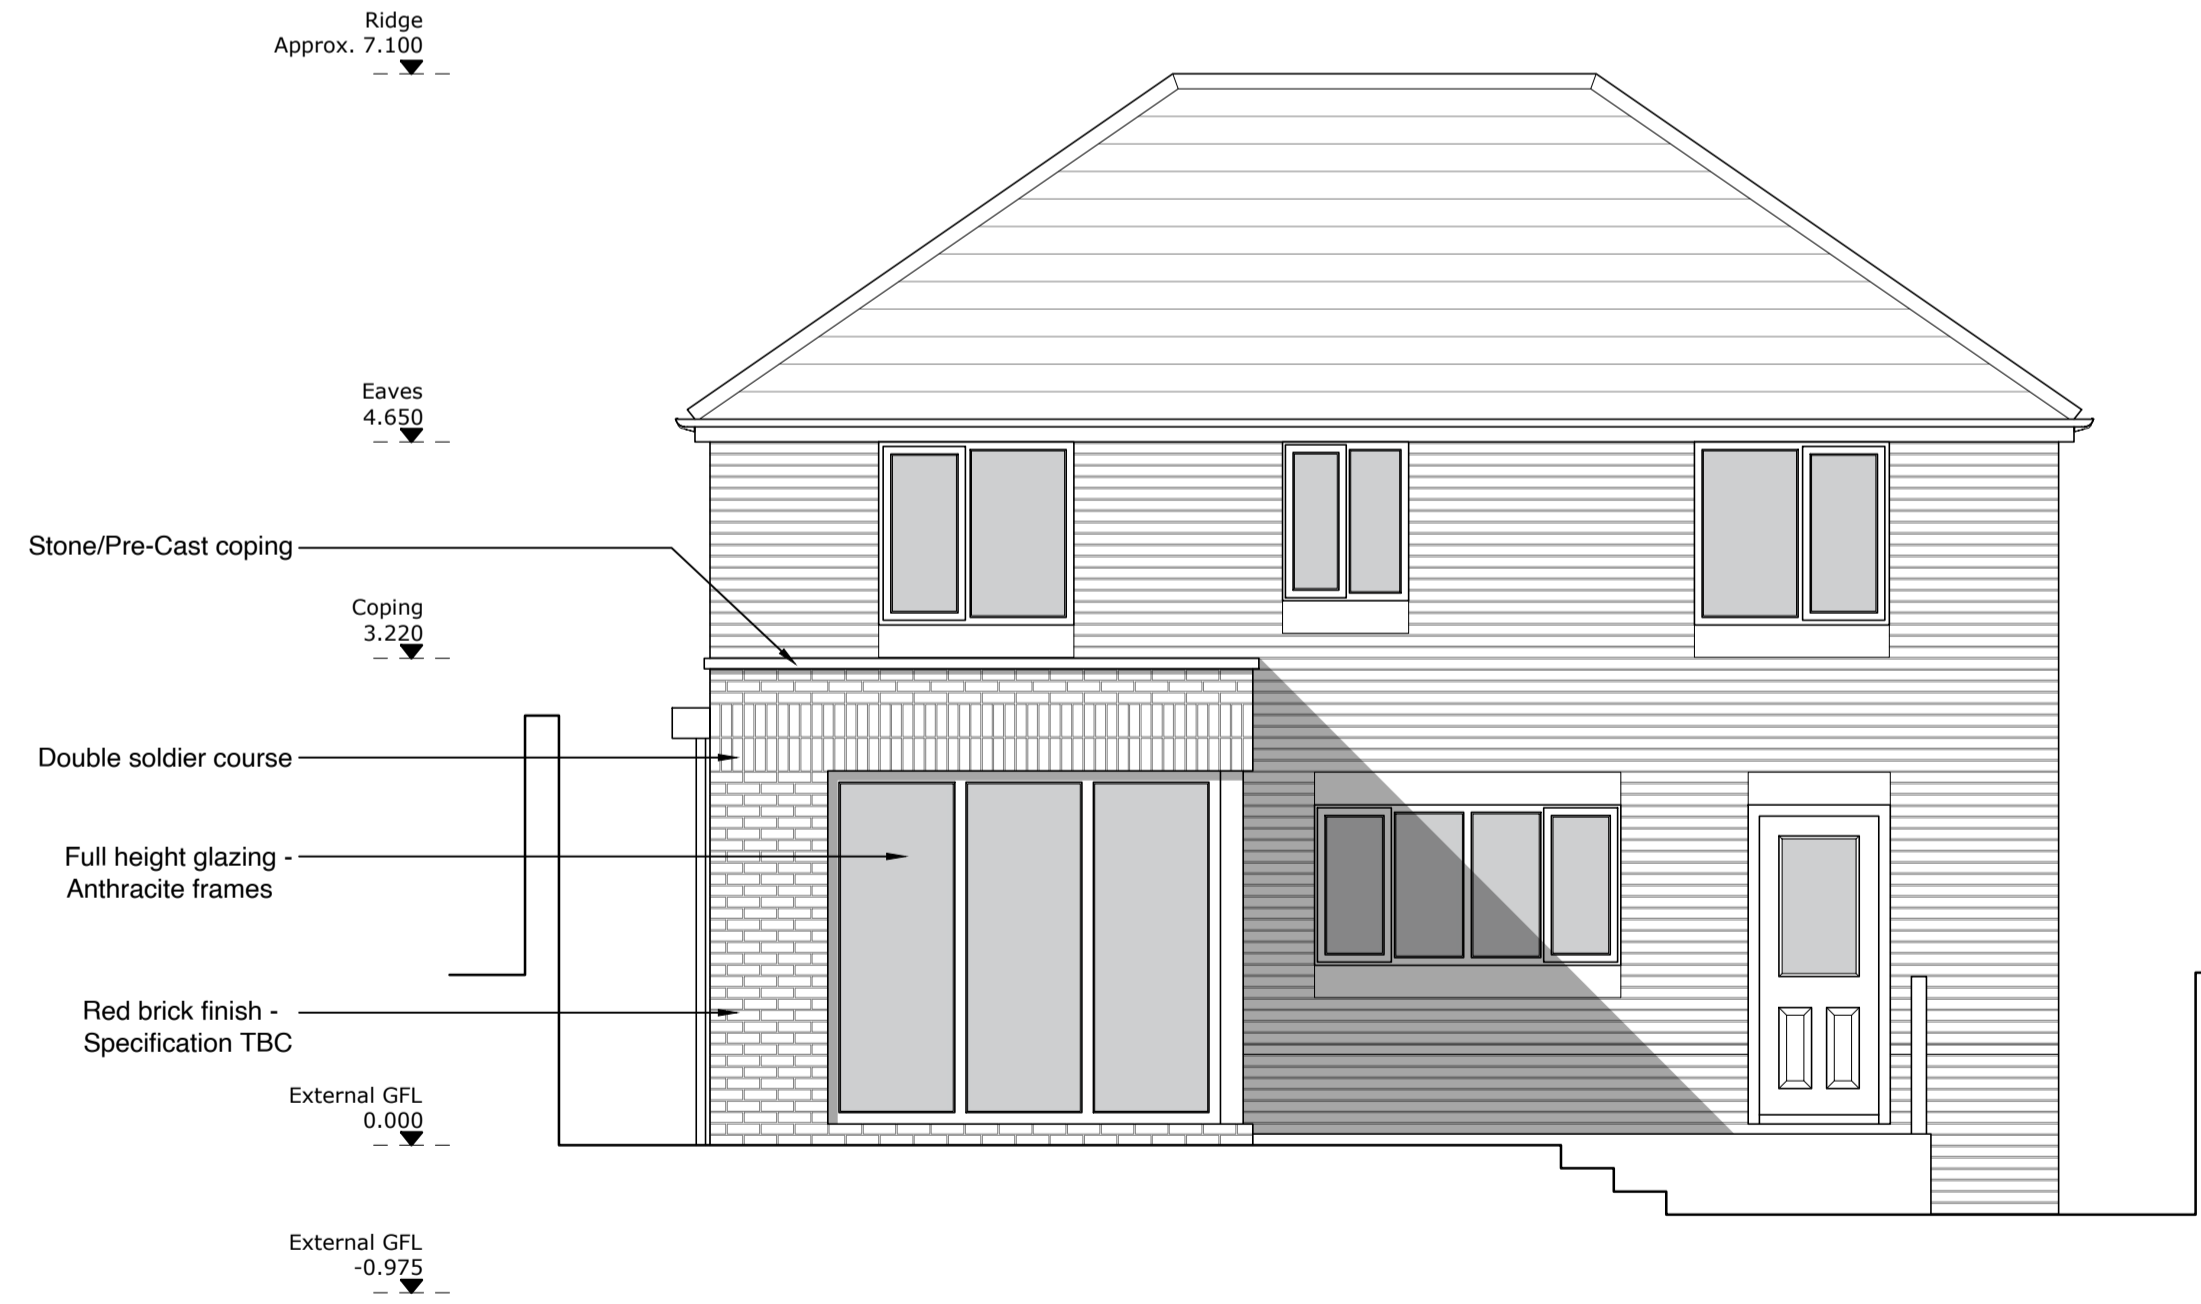


Elevation A - South



Elevation B - West




Elevation C - North

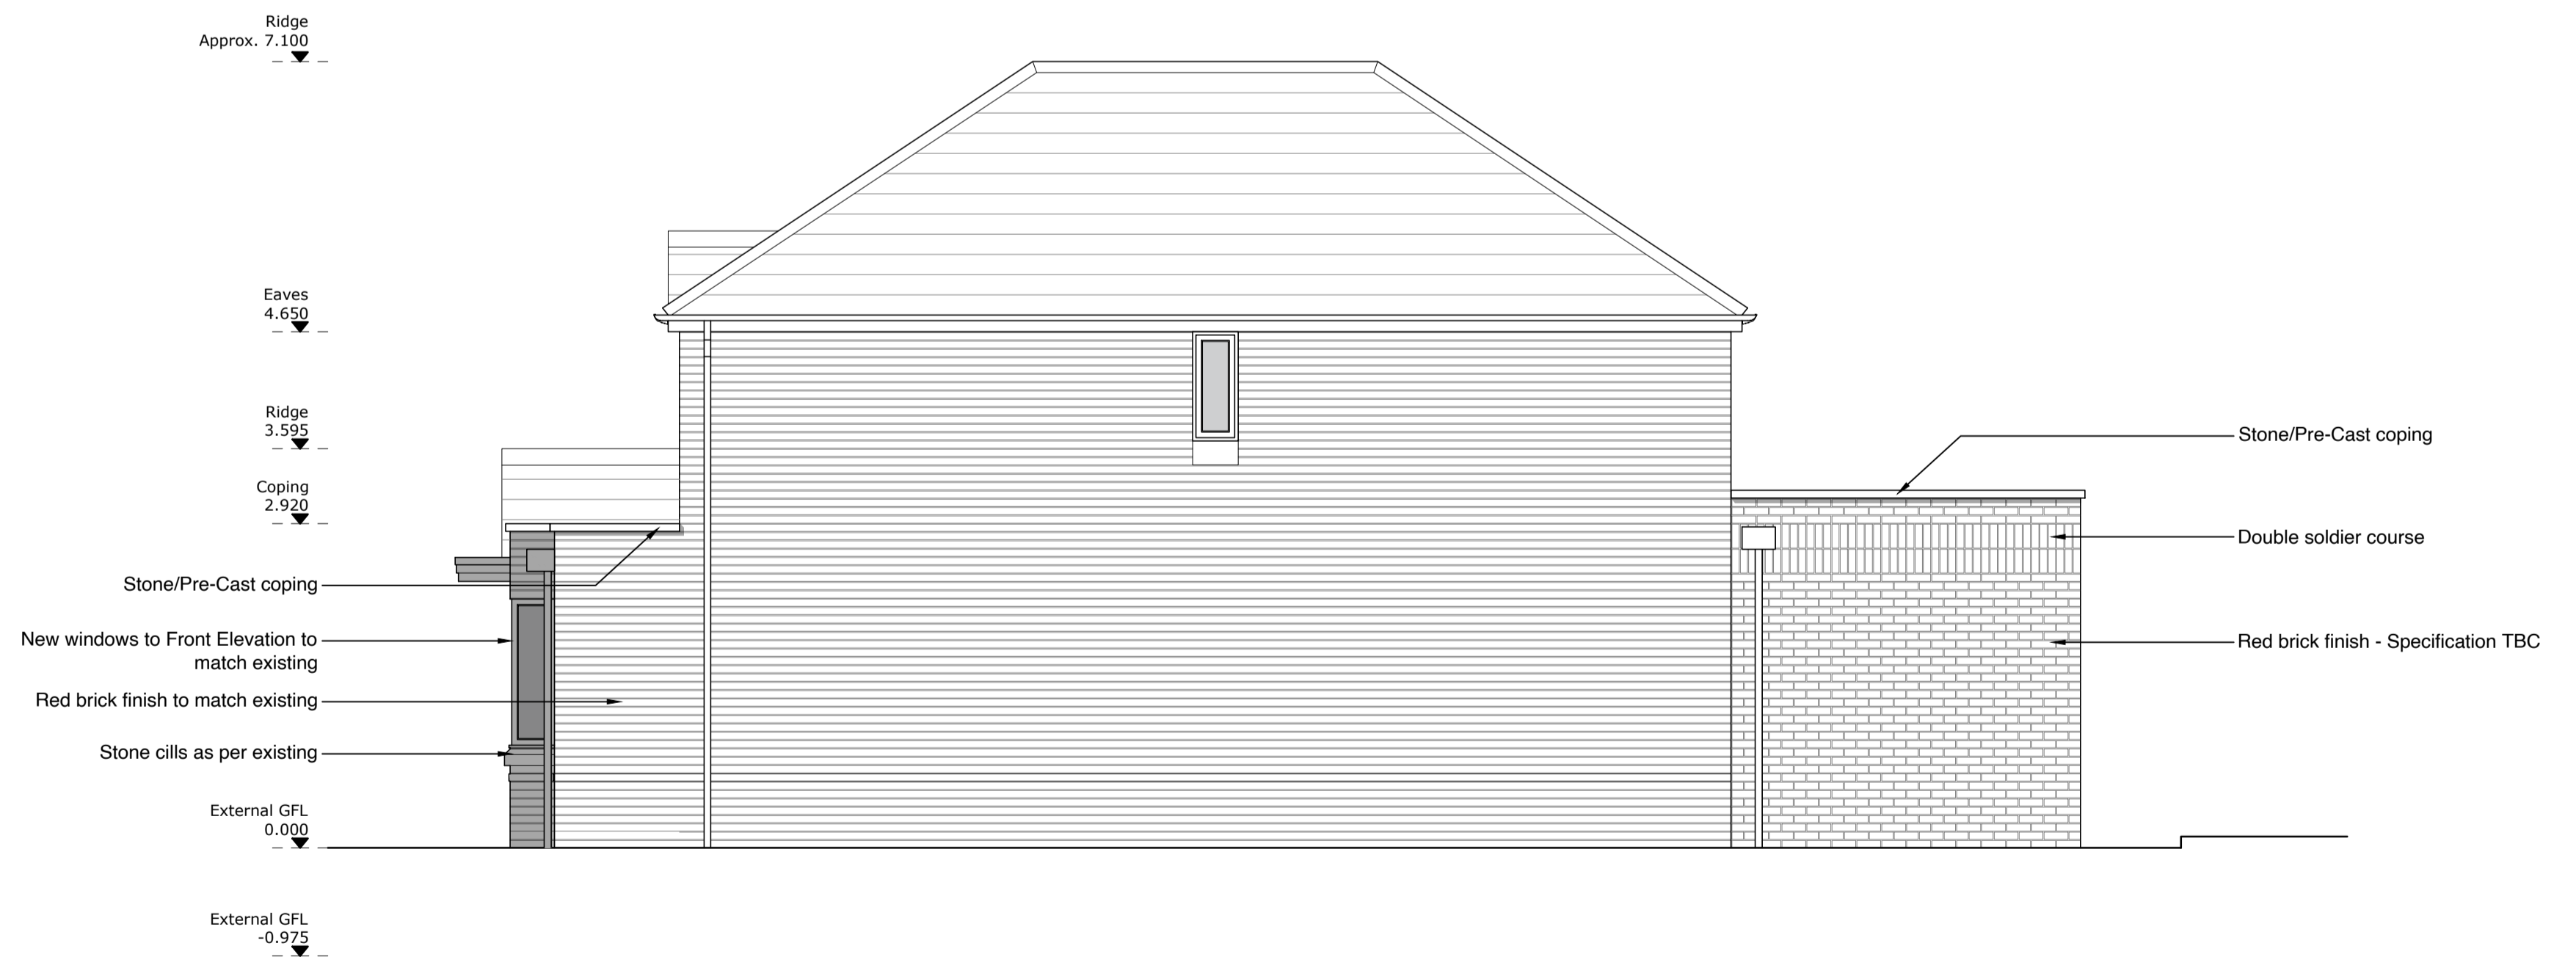


Elevation D - East

General Notes

- Do not scale drawings except for the purpose of assessing a planning application. Figured dimensions govern.
- All dimensions in mm unless otherwise stated.
- All dimensions to be verified on site prior to works commencing.
- All existing structures and any other concealed elements are assumed and are to be verified on site prior to works commencing.
- All existing services are to be checked and confirmed on site by the contractor prior to works commencing.
- Drawings are not to be used for the purpose of tender or construction except where expressly identified for such use in the drawing status section.
- The Contractor is not to proceed with any works on site until confirming that all relevant planning conditions have been suitably discharged.
- Drawings are to be read in conjunction with all other relevant architectural, structural, civil, M&E and any other drawings, specifications and reports produced in connection with the project.
- Indigo Architecture shall be notified in writing of any discrepancies, ambiguities, omissions or errors prior to works commencing.
- Drawings remain the property of Indigo Architecture at all times and are issued and licensed strictly for the use prescribed in the drawing status section by the identified client on the project for which they are provided. Drawings are not to be used for any other purpose and are issued on condition that they are not copied, reproduced, retained or disclosed to any unauthorised person, wholly or in part, without the express written consent of Indigo Architecture.

 

Rev.	Date	Reason for issue	Chk.	Rev.	Date	Reason for issue	Chk.
PL1	06/02/24	Planning Application		CBS			
P2	19/01/24	For Client Approval - Canopy to front elevation added and windows amended		CBS			
P1	09/01/24	For Client Review		CBS			

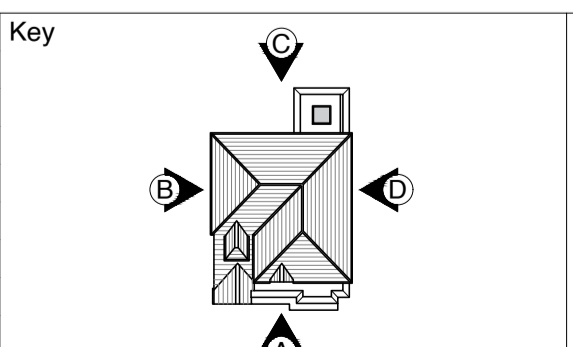

Project
91 Broad Valley Drive
Residential Extension and
Reconfiguration

Title
Proposed GA Elevations

Project	Number	Revision	Scale at A1	Date	Drawn By
0498	21-00	PL1	1:50	09/01/24	AJF