



First Floor


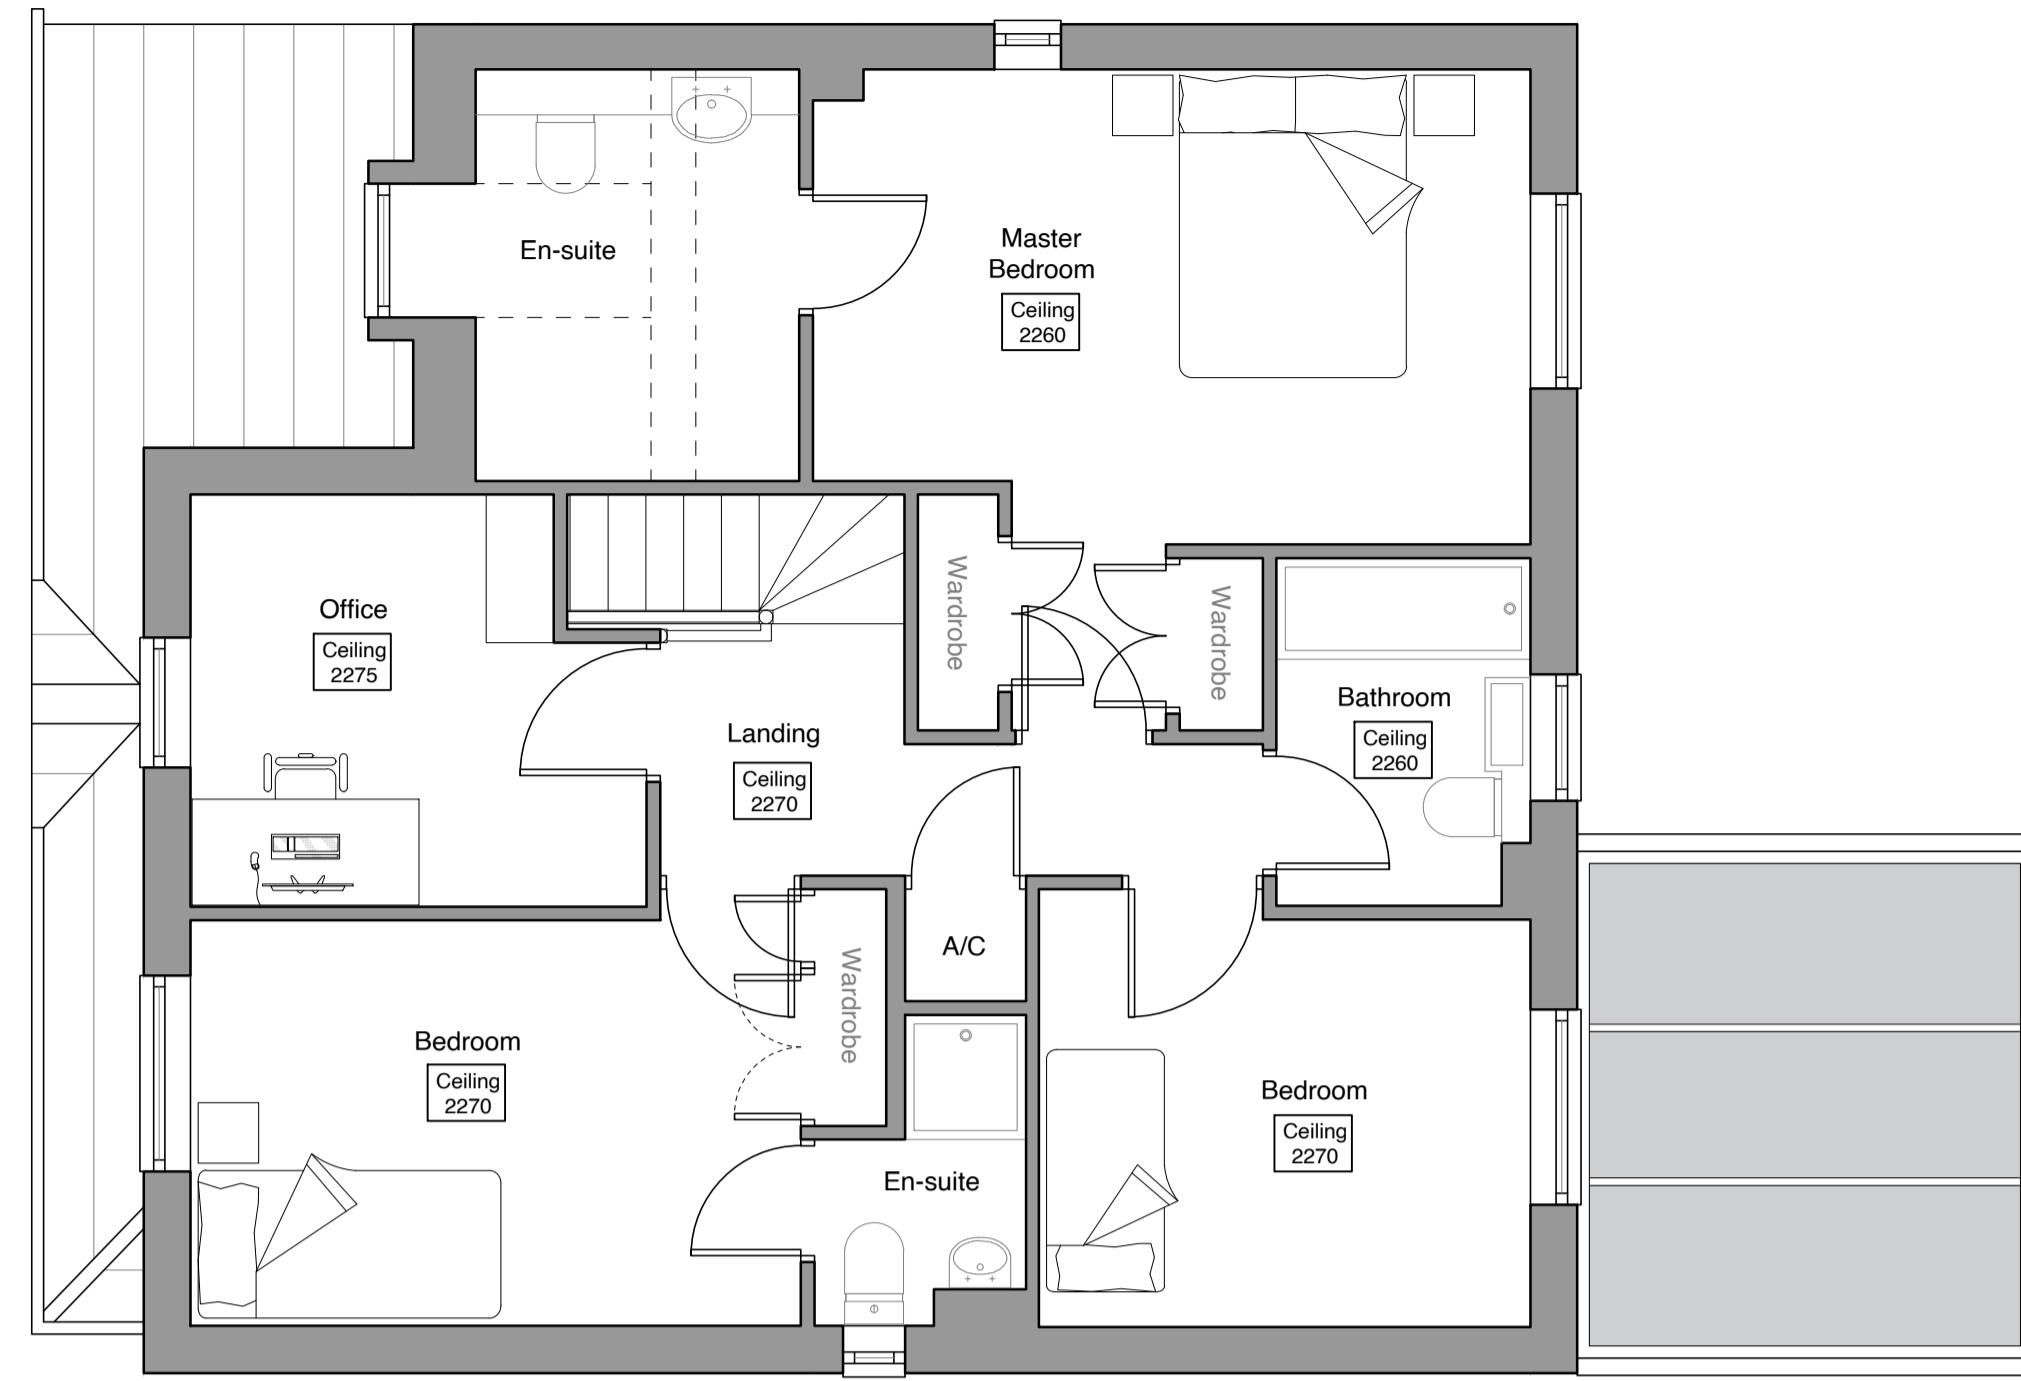


Ground Floor

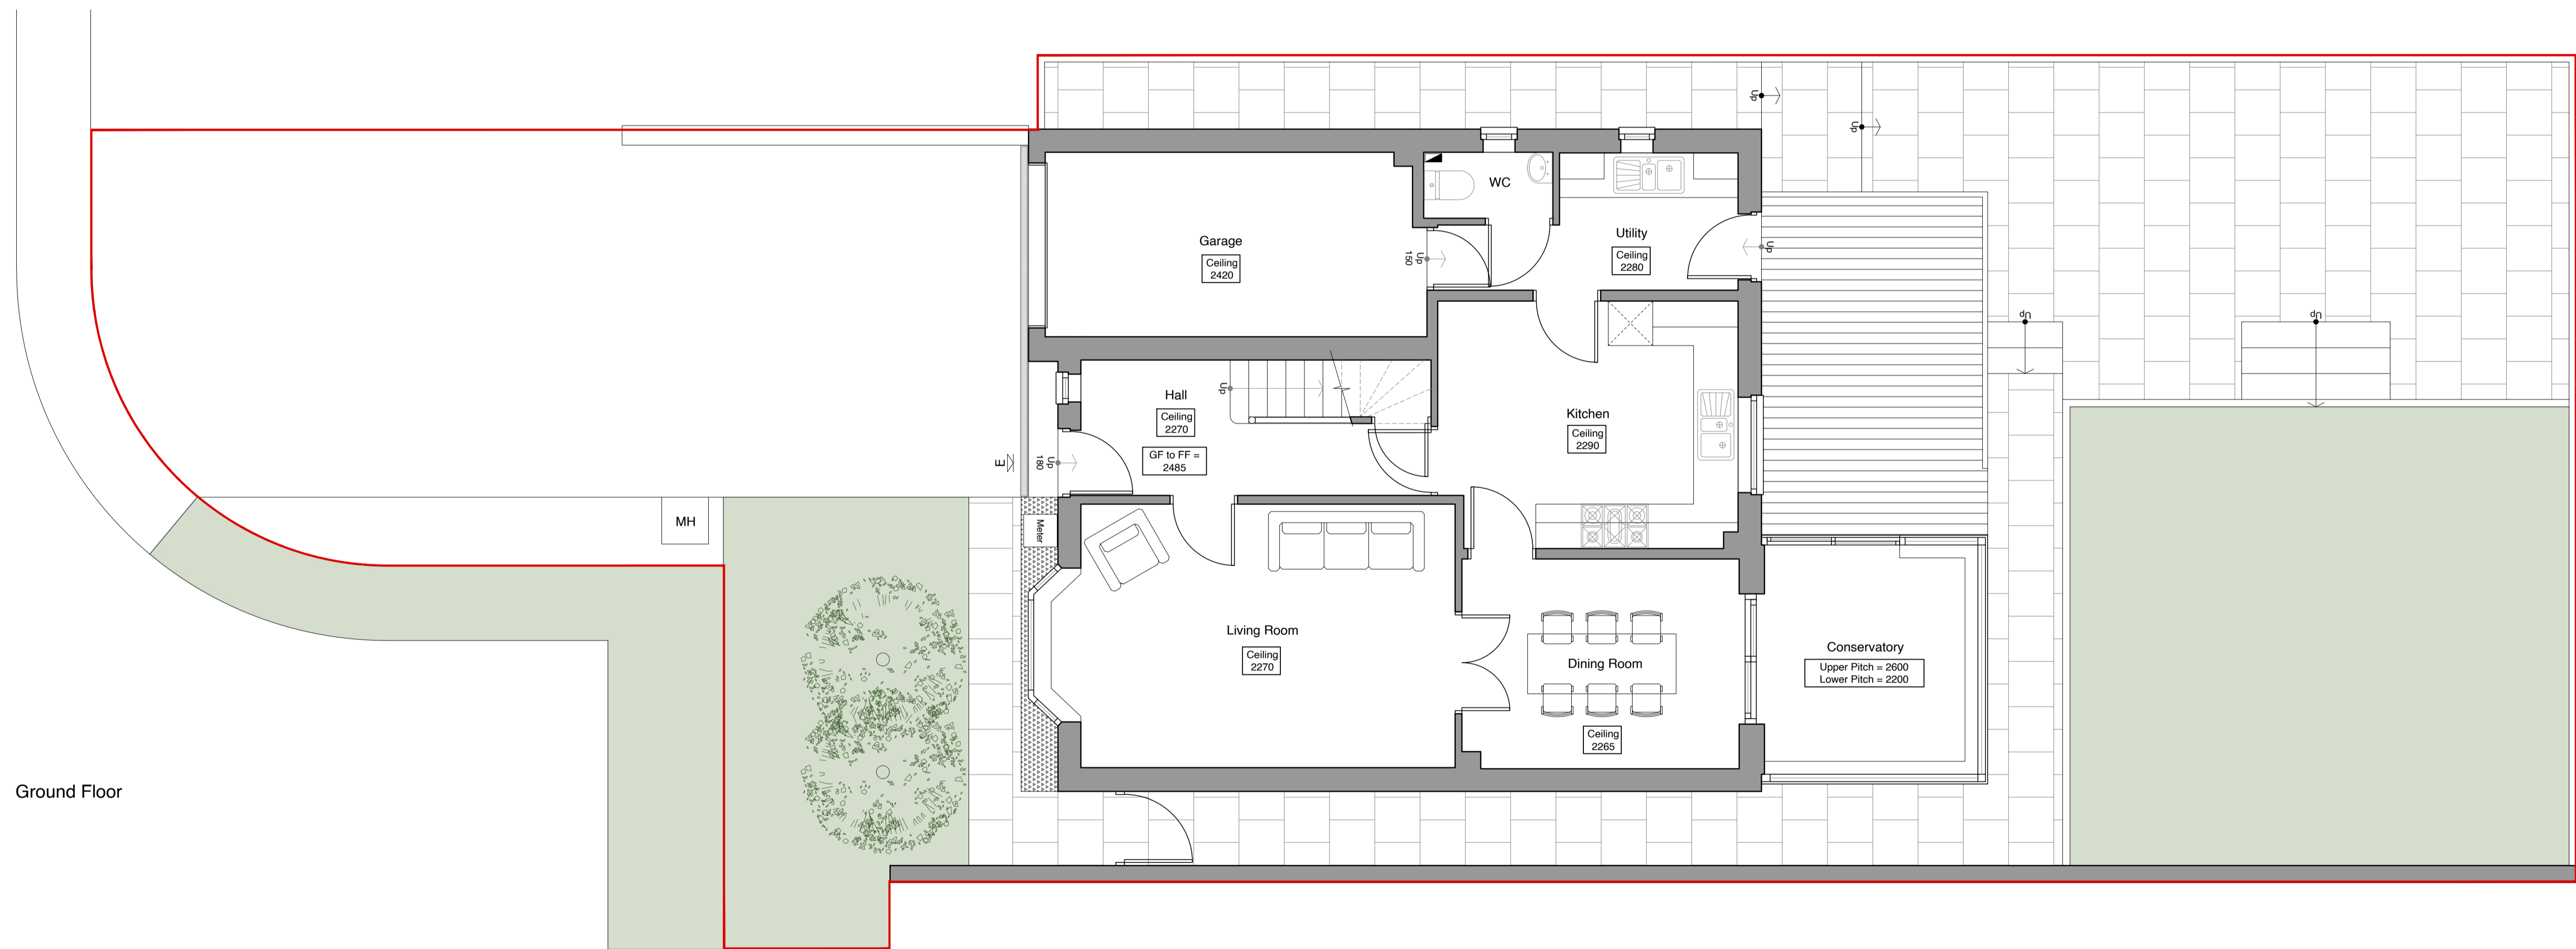


General Notes

- Do not scale drawings except for the purpose of assessing a planning application. Figured dimensions govern.
- All dimensions in mm unless otherwise stated.
- All dimensions to be verified on site prior to works commencing.
- All existing structures and any other related concealed elements are assumed and are to be verified on site prior to works commencing.
- All existing services are to be checked and confirmed on site by the contractor prior to works commencing.
- Drawings are not to be used for the purpose of tender or construction except where expressly identified for such use in the drawing status section.
- The Contractor is not to proceed with any works on site until confirming that all relevant planning conditions have been suitably discharged.
- Drawings are to be read in conjunction with all other relevant architectural, structural, civil, M&E and any other drawings, specifications and reports produced in connection with the project.
- Indigo Architecture shall be notified in writing of any discrepancies, ambiguities, omissions or errors prior to works commencing.
- Drawings remain the property of Indigo Architecture at all times and are issued and licensed strictly for the use prescribed in the drawing status section by the identified client on the project for which they are provided. Drawings are not to be used for any other purpose and are issued on condition that they are not copied, reproduced, retained or disclosed to any unauthorised person, wholly or in part, without the express written consent of Indigo Architecture.

  

© Indigo Architects 2024

Rev.	Date	Reason for issue	Chk.	Rev.	Date	Reason for issue	Chk.
PL1	06/02/24	Planning Application	CBS				
P1	11/12/23	For Information	CBS				

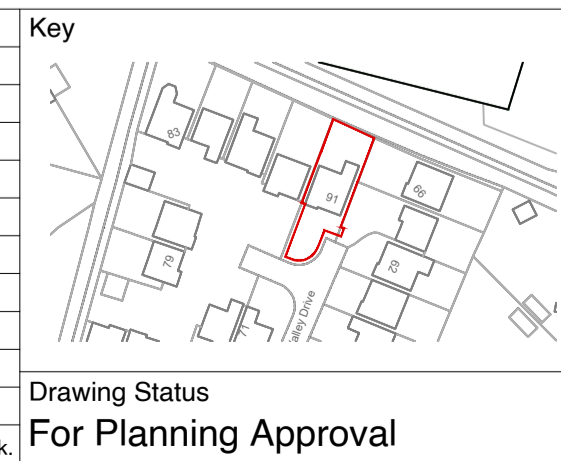

Legend

Main entrance.	Paving.
Existing structures.	Decking.
Application Boundary.	
Grass.	
Gravel.	

INDIGO
 T 0133 254 1691
 E studio@indigoarchitects.co.uk
 Darley Abbey Stables, Abbey Yard, Darley Abbey, DE22 1DS

Client
James Fitzgerald

Project 91 Broad Valley Drive Residential Extension and Reconfiguration		Title Existing GA Floor Plans	
Project 0498	Number 03-00	Revision PL1	Scale at A1 1:50
Date 11/12/23	Drawn By AJF		