




EXISTING SIDE ELEVATION
Scale 1:50

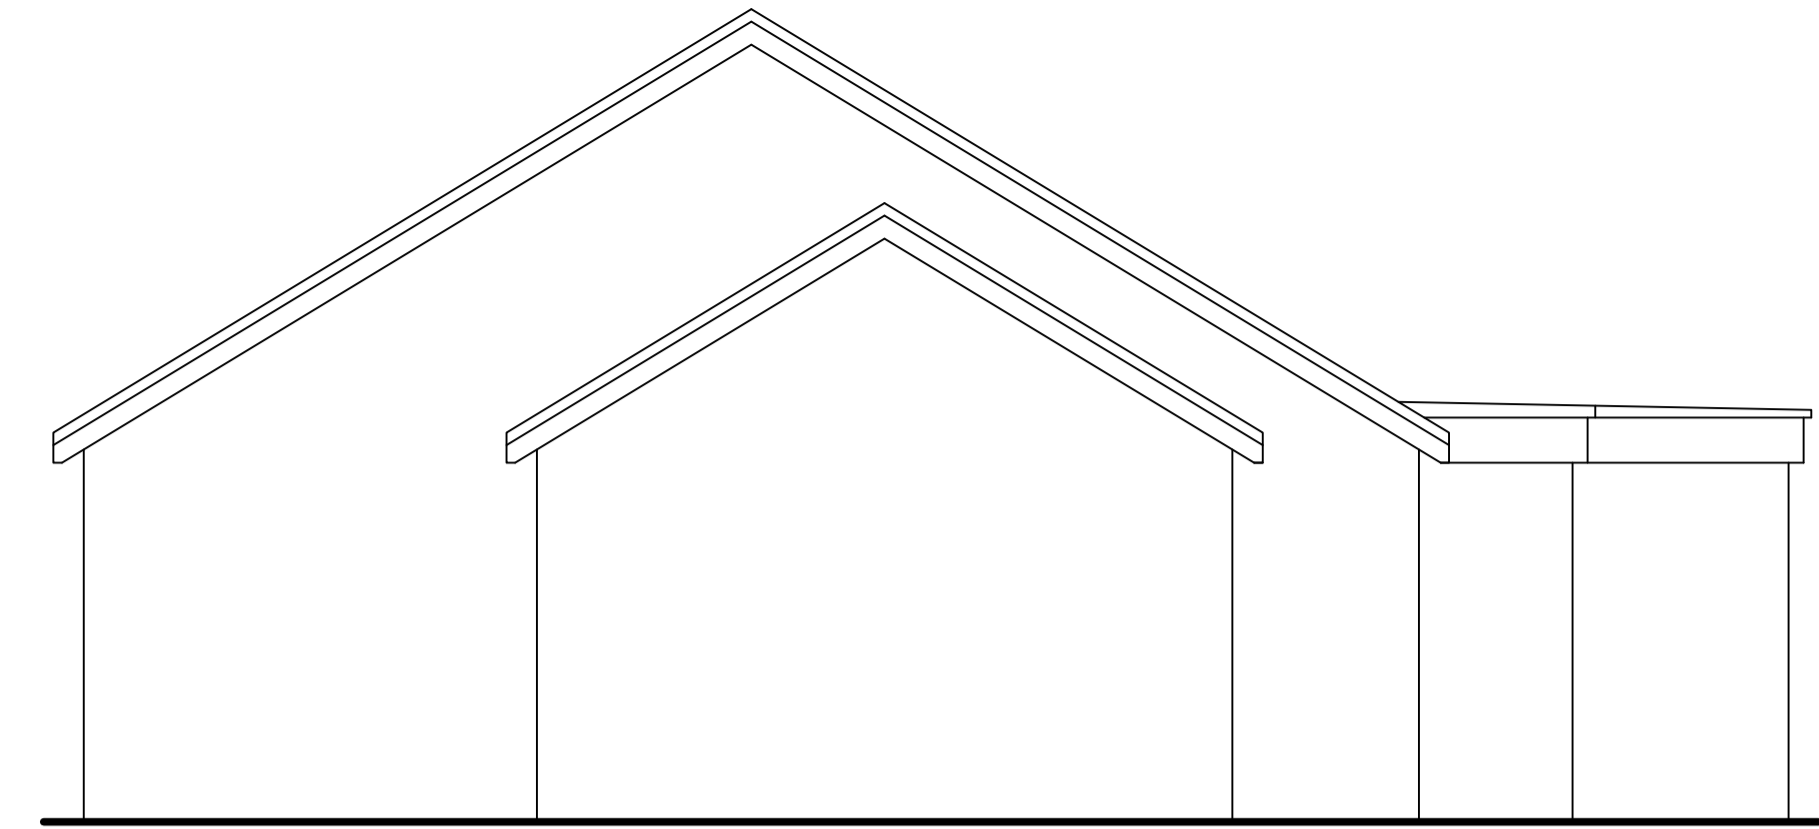

EXISTING SIDE ELEVATION
Scale 1:50

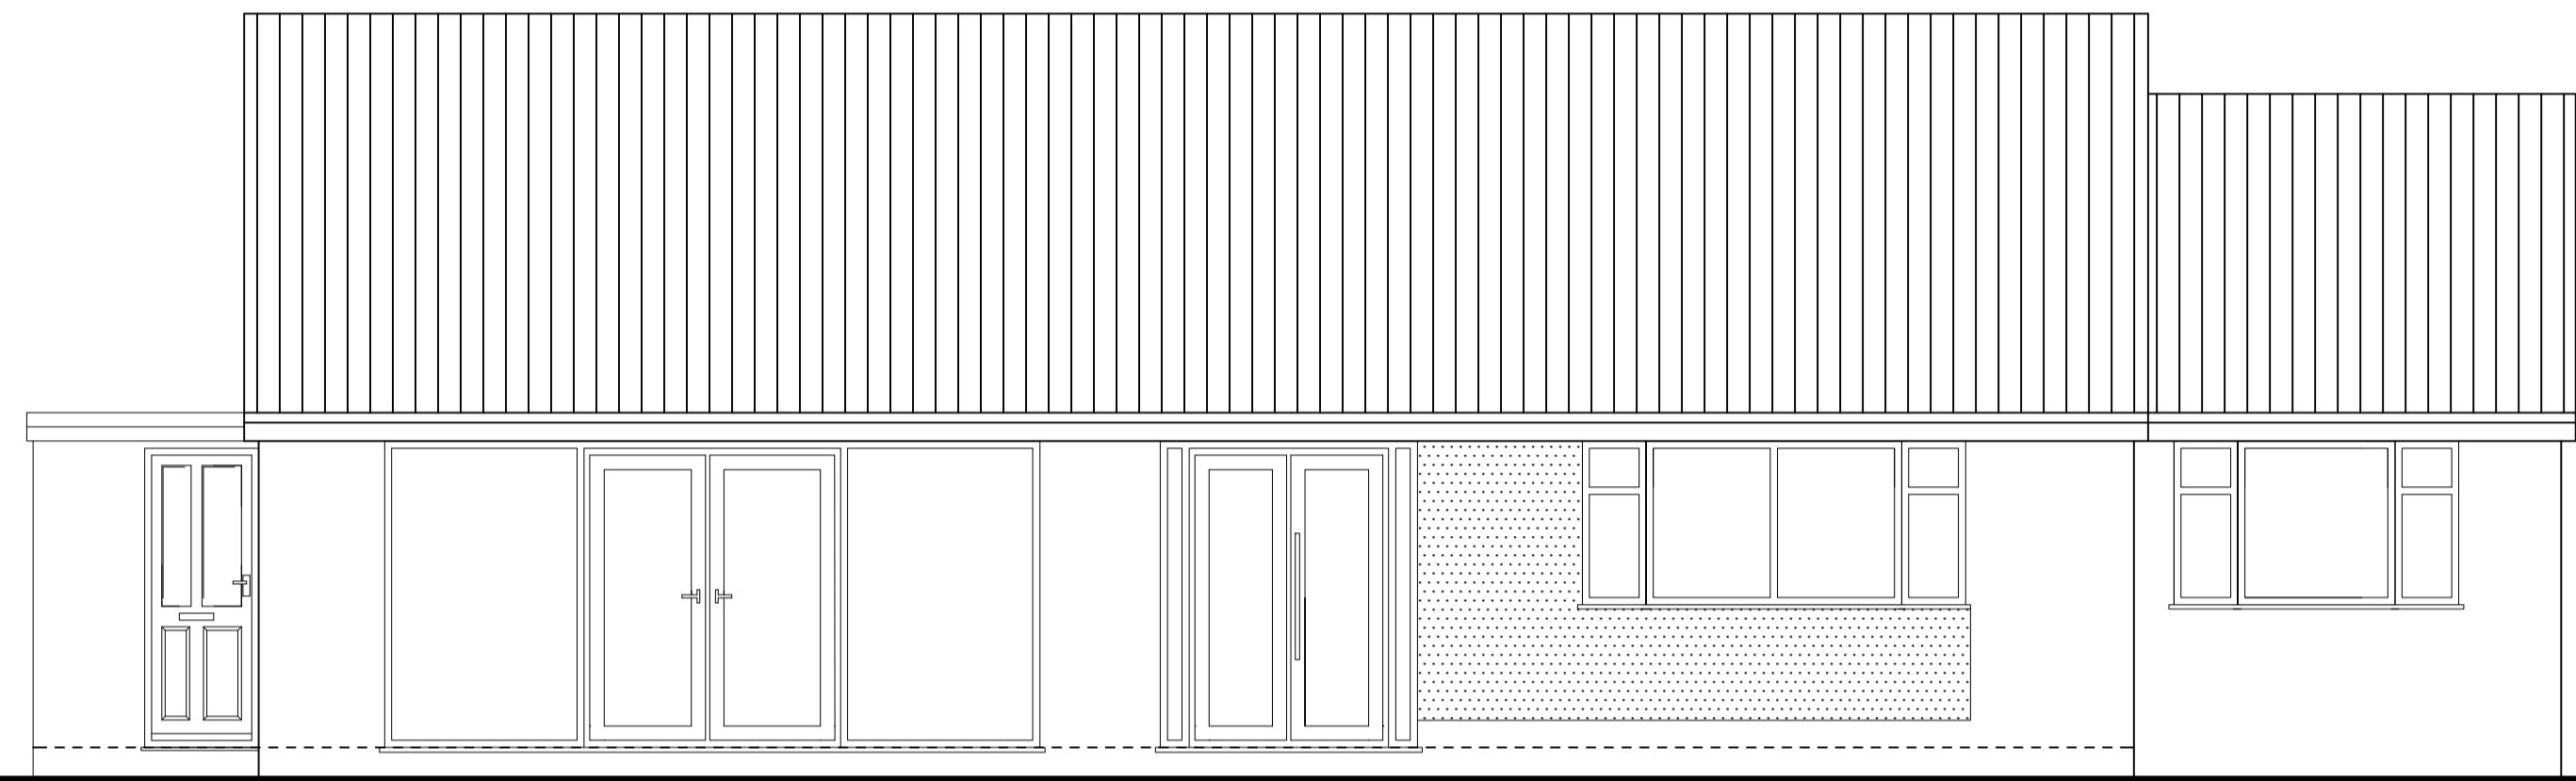


EXISTING FRONT ELEVATION
Scale 1:50

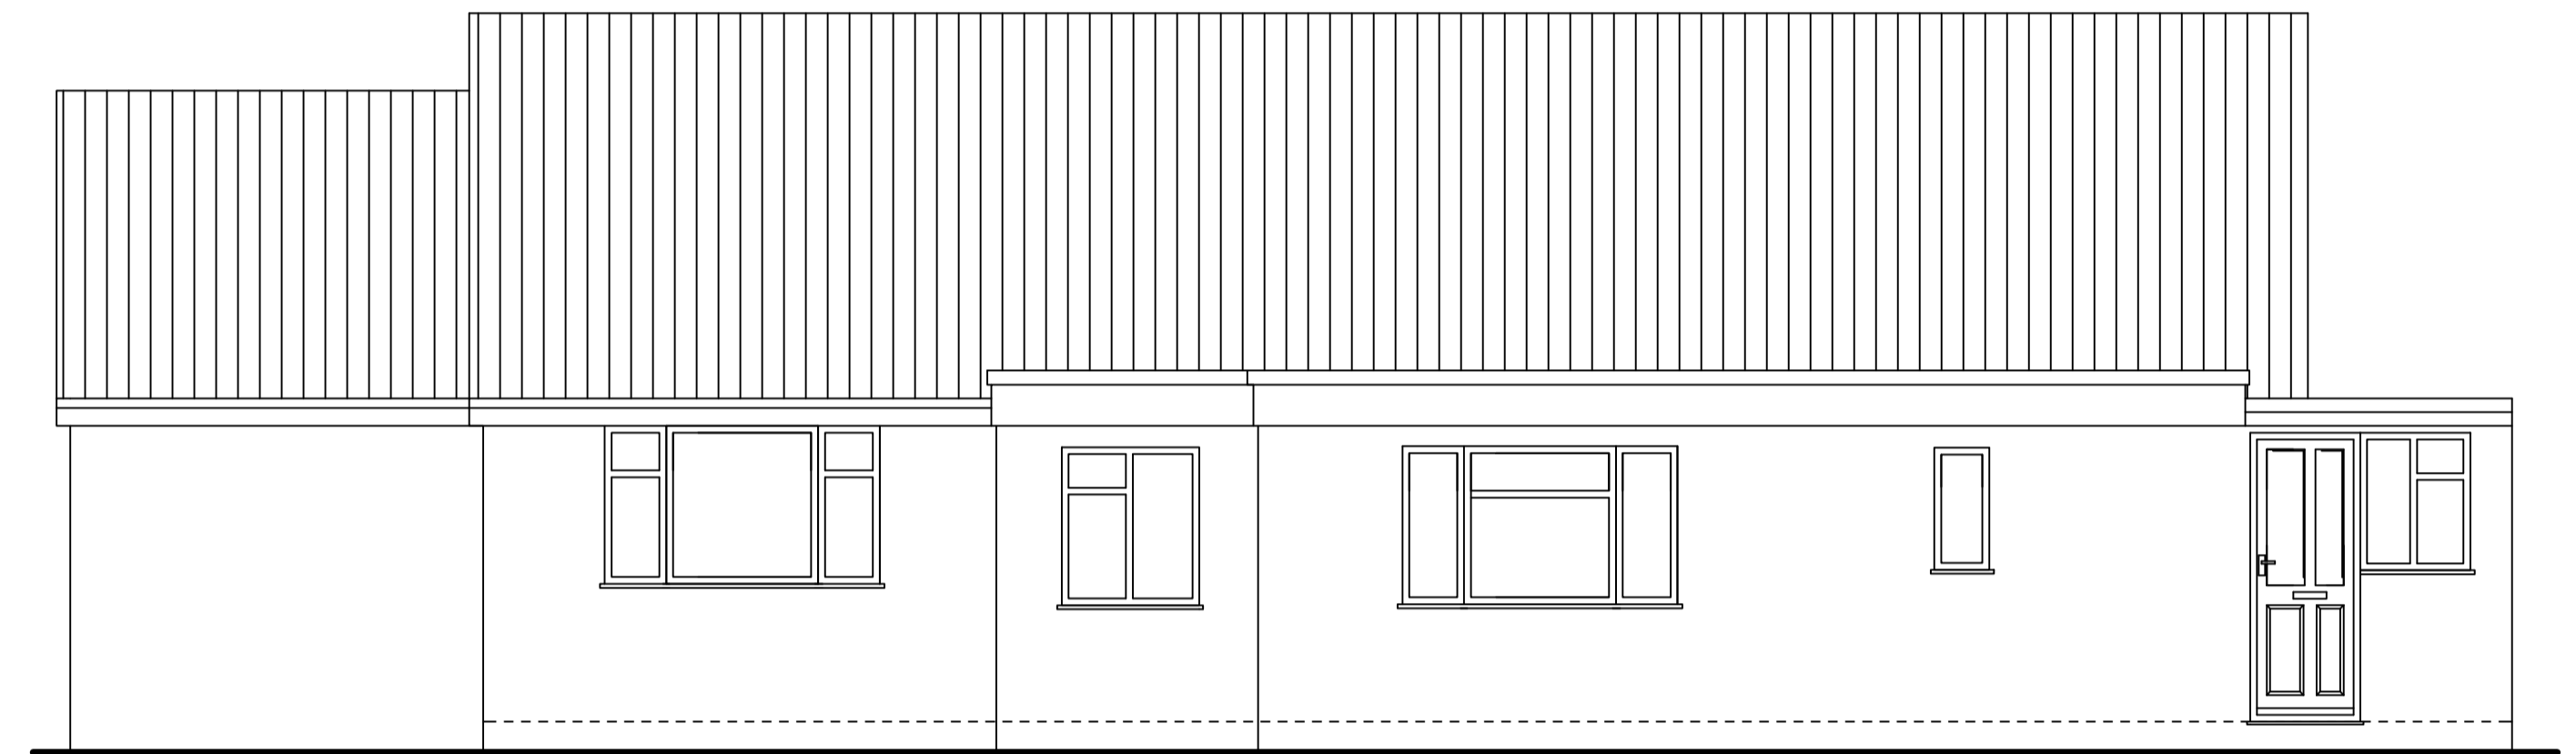

EXISTING REAR ELEVATION
Scale 1:50



EXISTING BLOCK / LOCATION PLAN
SCALE 1 : 500

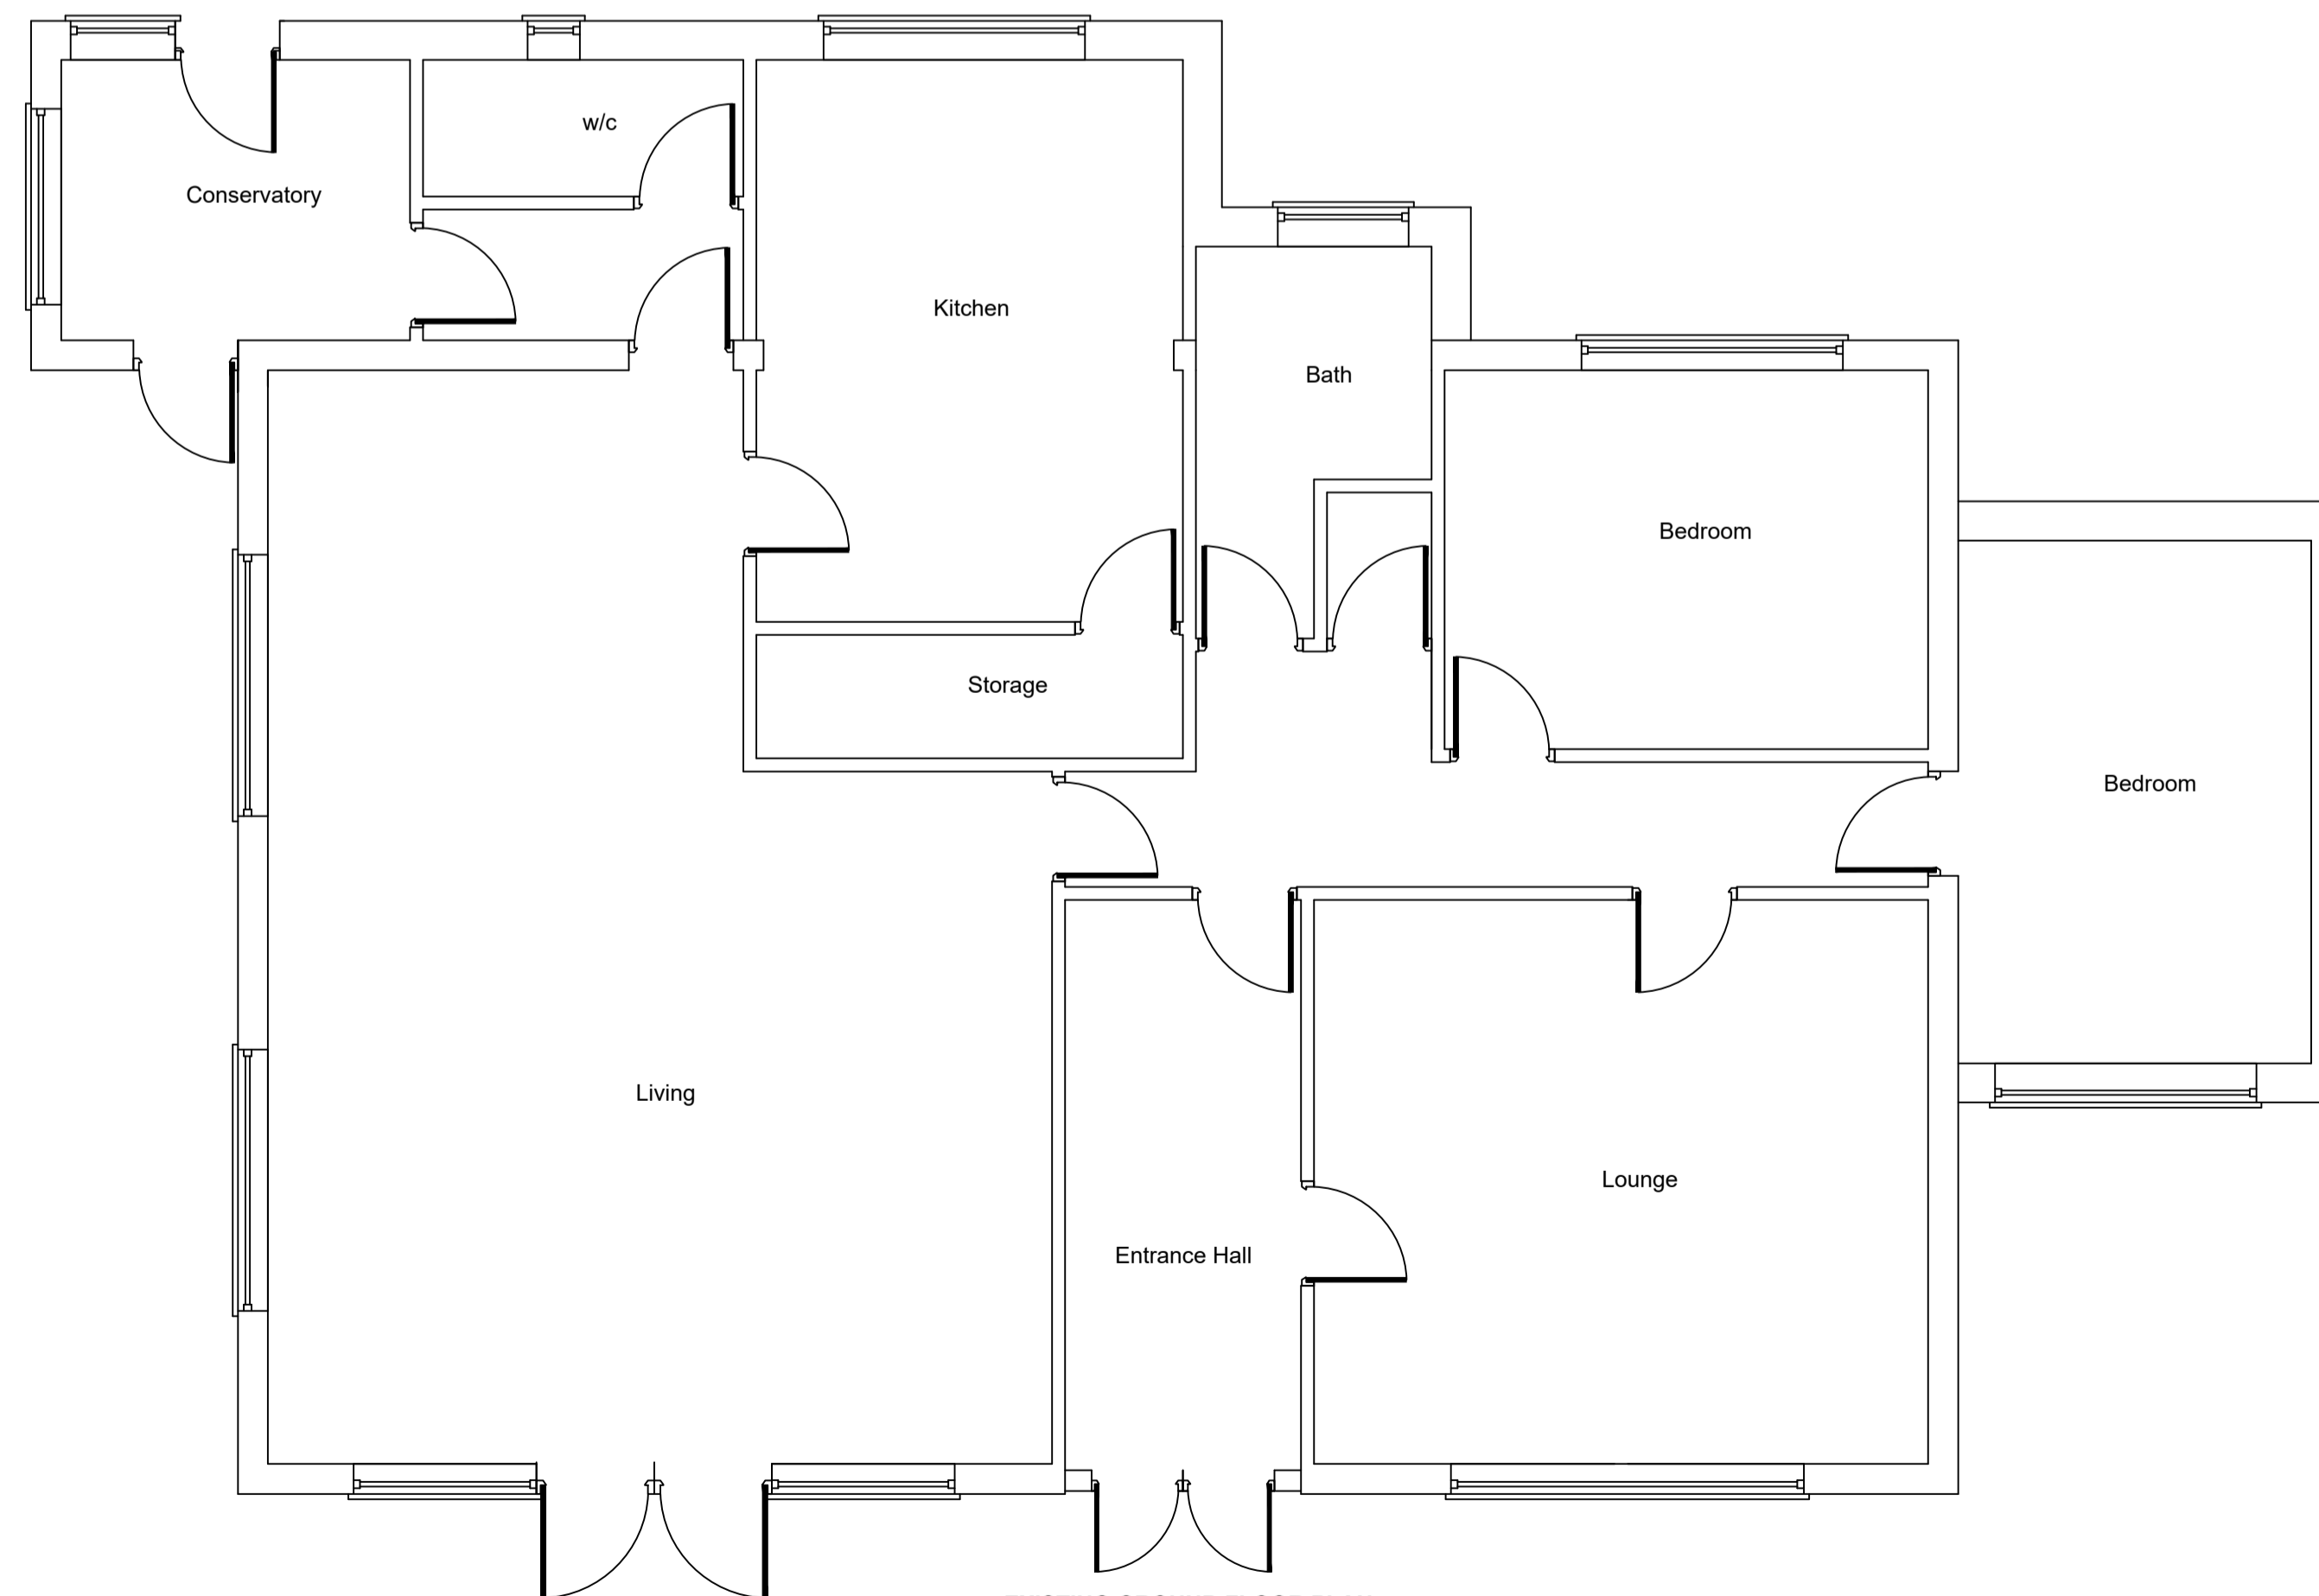

EXISTING GROUND FLOOR PLAN
Scale 1:50

The Contractor is to check all dimensions on site and report any queries or variations. Do not scale from drawing. This drawing is copyright.

**8 ELM DRIVE
NOTTINGHAM
NG4 3AW**

**EXISTING PLANS, BLOCK
PLAN AND ELEVATIONS**

DRAWN	ENG.	CHK'D	SCALE	DATE
AH	EG	EG	AS SHOWN	02/2024
REF	SG/24/02/A-8001			REV
STATUS			PLANNING	