
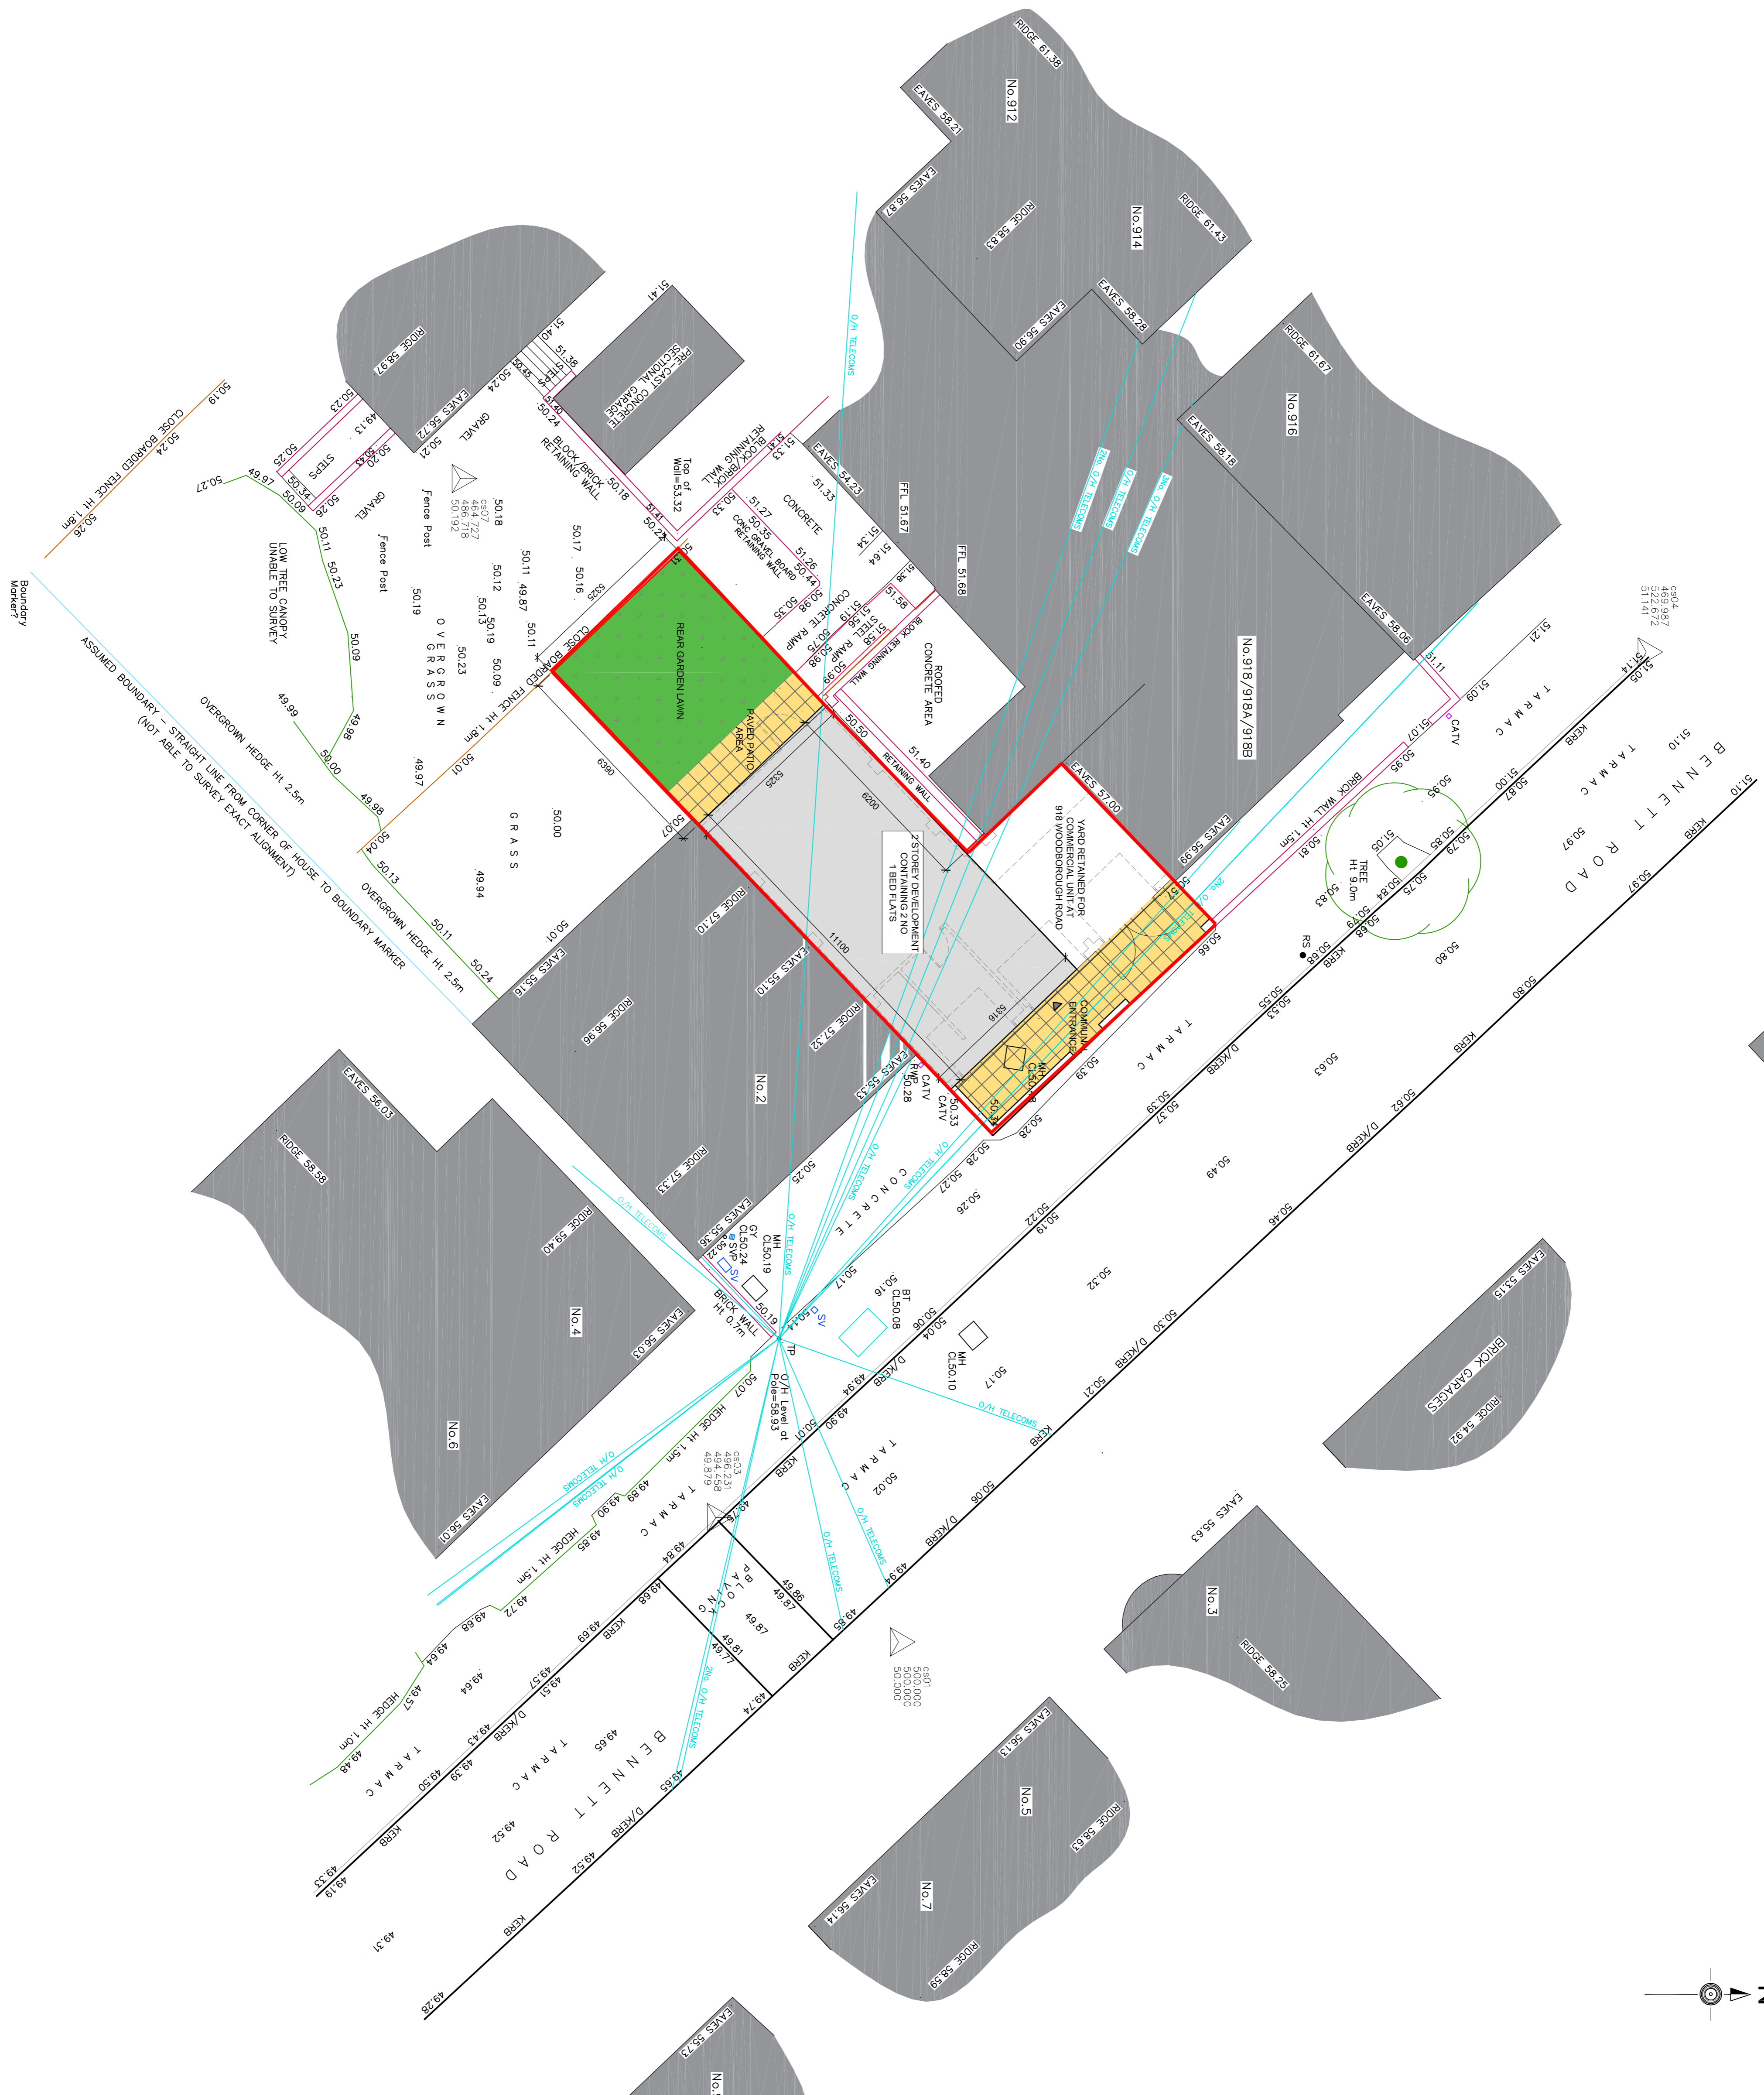


(C) This drawing is copyright. DO NOT SCALE FROM THIS DRAWING. No unauthorised copying or reproducing of this drawing without prior written permission. Prior to the commencement of work, the contractor and client are to check on-site all exterior dimensions, setting out positions, boundary positions and details to verify and agree upon. Any error, omissions or design changes should be reported immediately to enable amended plans to be prepared and submitted for approval.

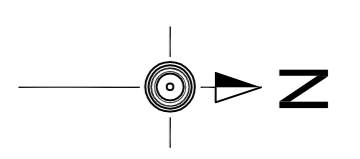

drawing status:

PLANNING ISSUE

NOT FOR CONSTRUCTION

address:
 REAR OF 918 WOODBOROUGH ROAD
 MAPPERLEY
 NOTTINGHAM
 NG3 5QR

title:
 PROPOSED SITE PLAN

scale: 1:100@A1 date: 28.06.23

dfg: **403.03B**