




FRONT ELEVATION

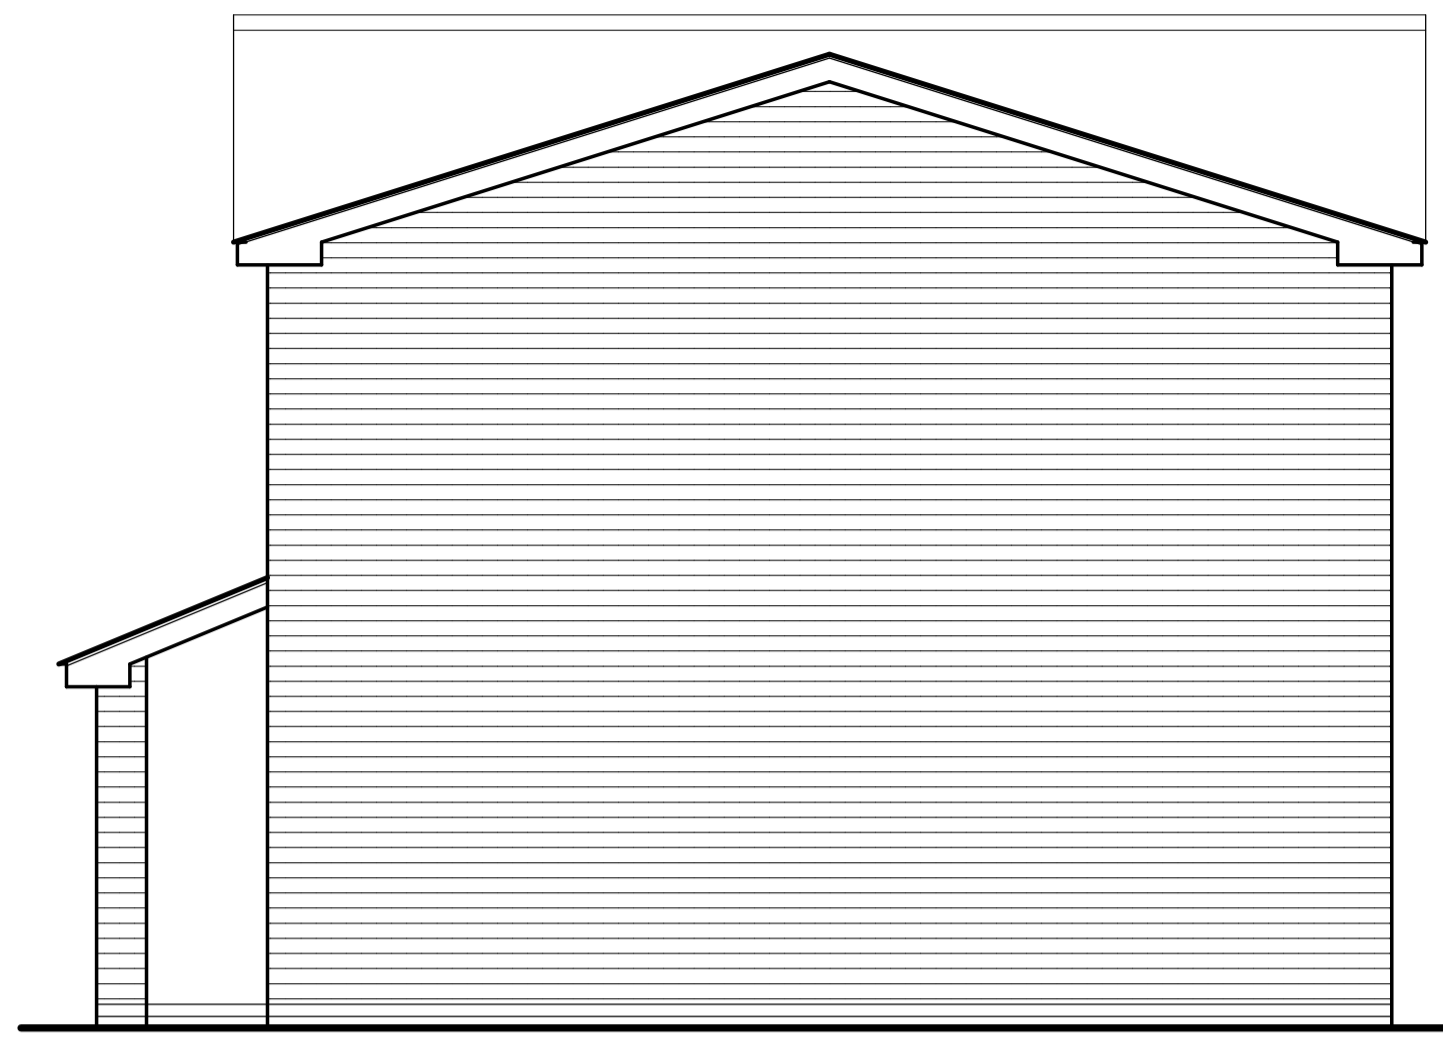


SIDE ELEVATION




REAR ELEVATION

MATERIAL SPECIFICATION:


ROOF TILES - TO MATCH EXISTING
 FASCIAE AND SOFFITS - WHITE UPVC
 RAINWATER GOODS - WHITE UPVC
 FACING BRICK - TO MATCH EXISTING
 RENDER - TO MATCH EXISTING
 WINDOWS - WHITE UPVC
 DOORS - EXISTING RE-USED
 PLINTH - BLUE BRICK

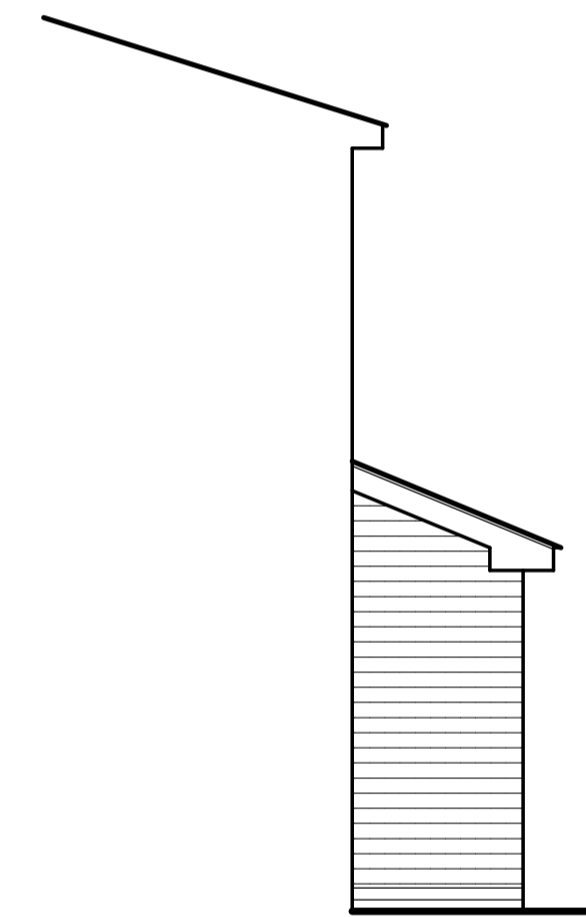


SIDE ELEVATION

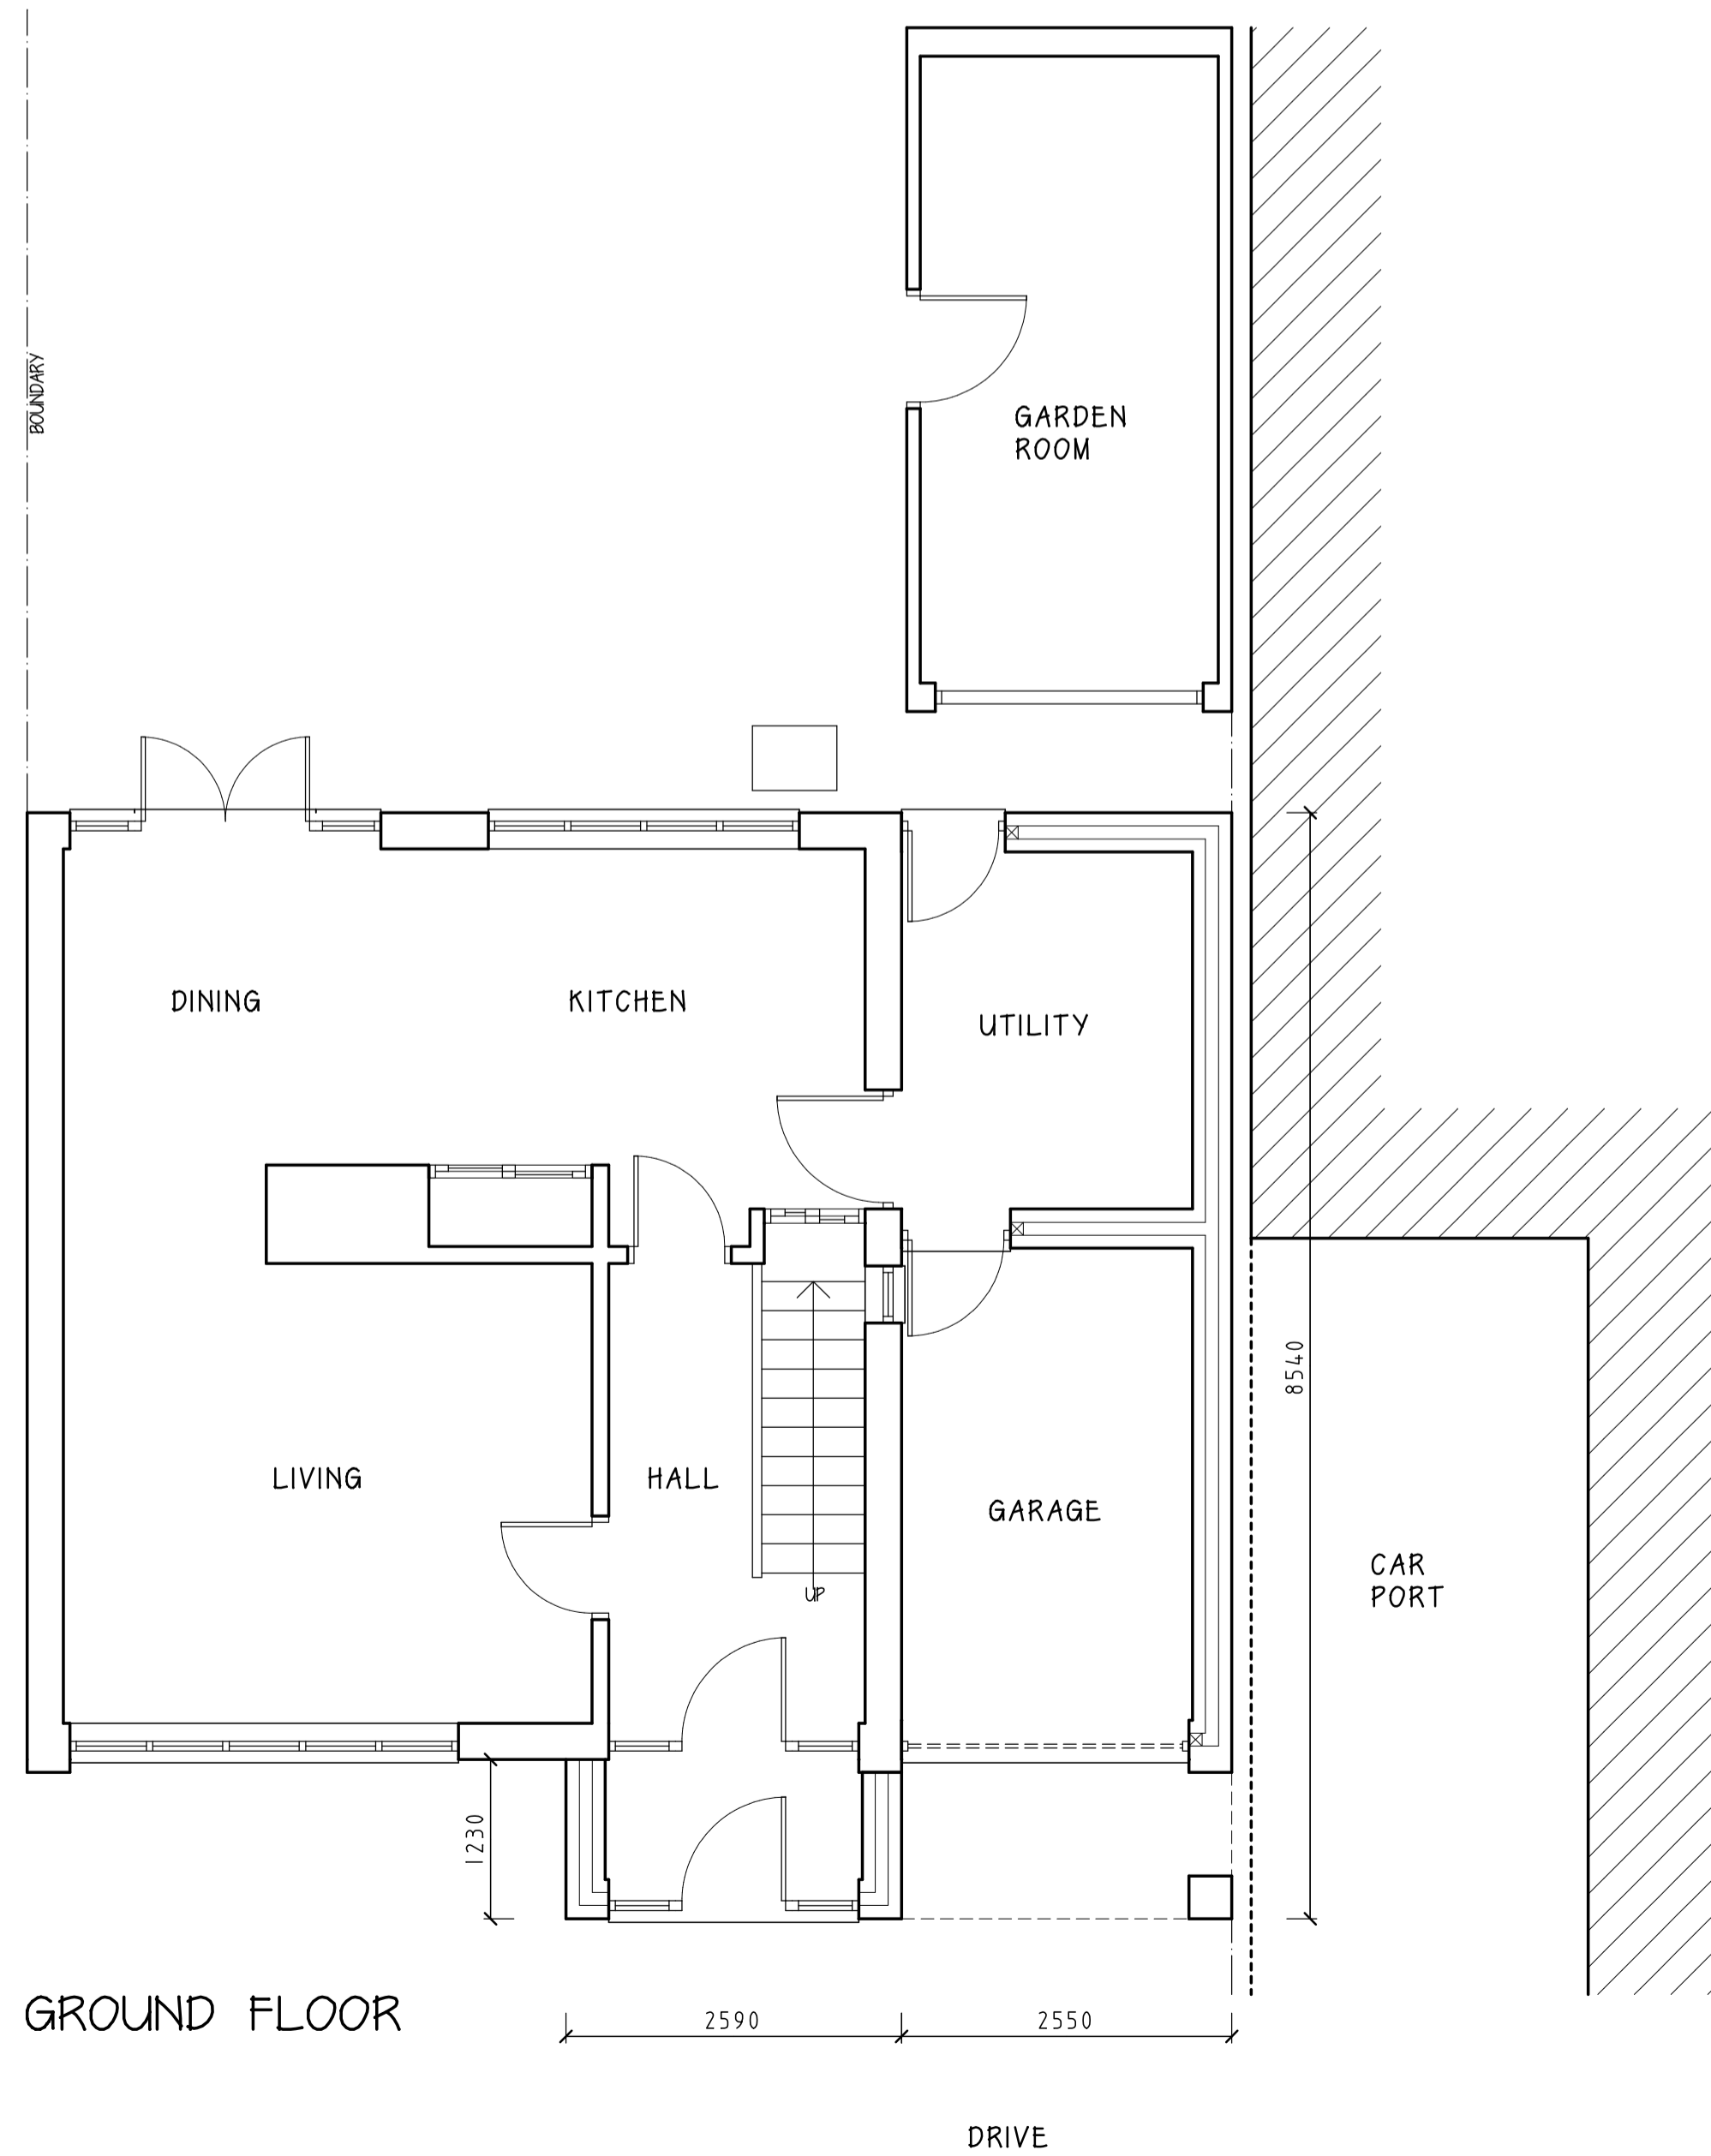

GROUND FLOOR

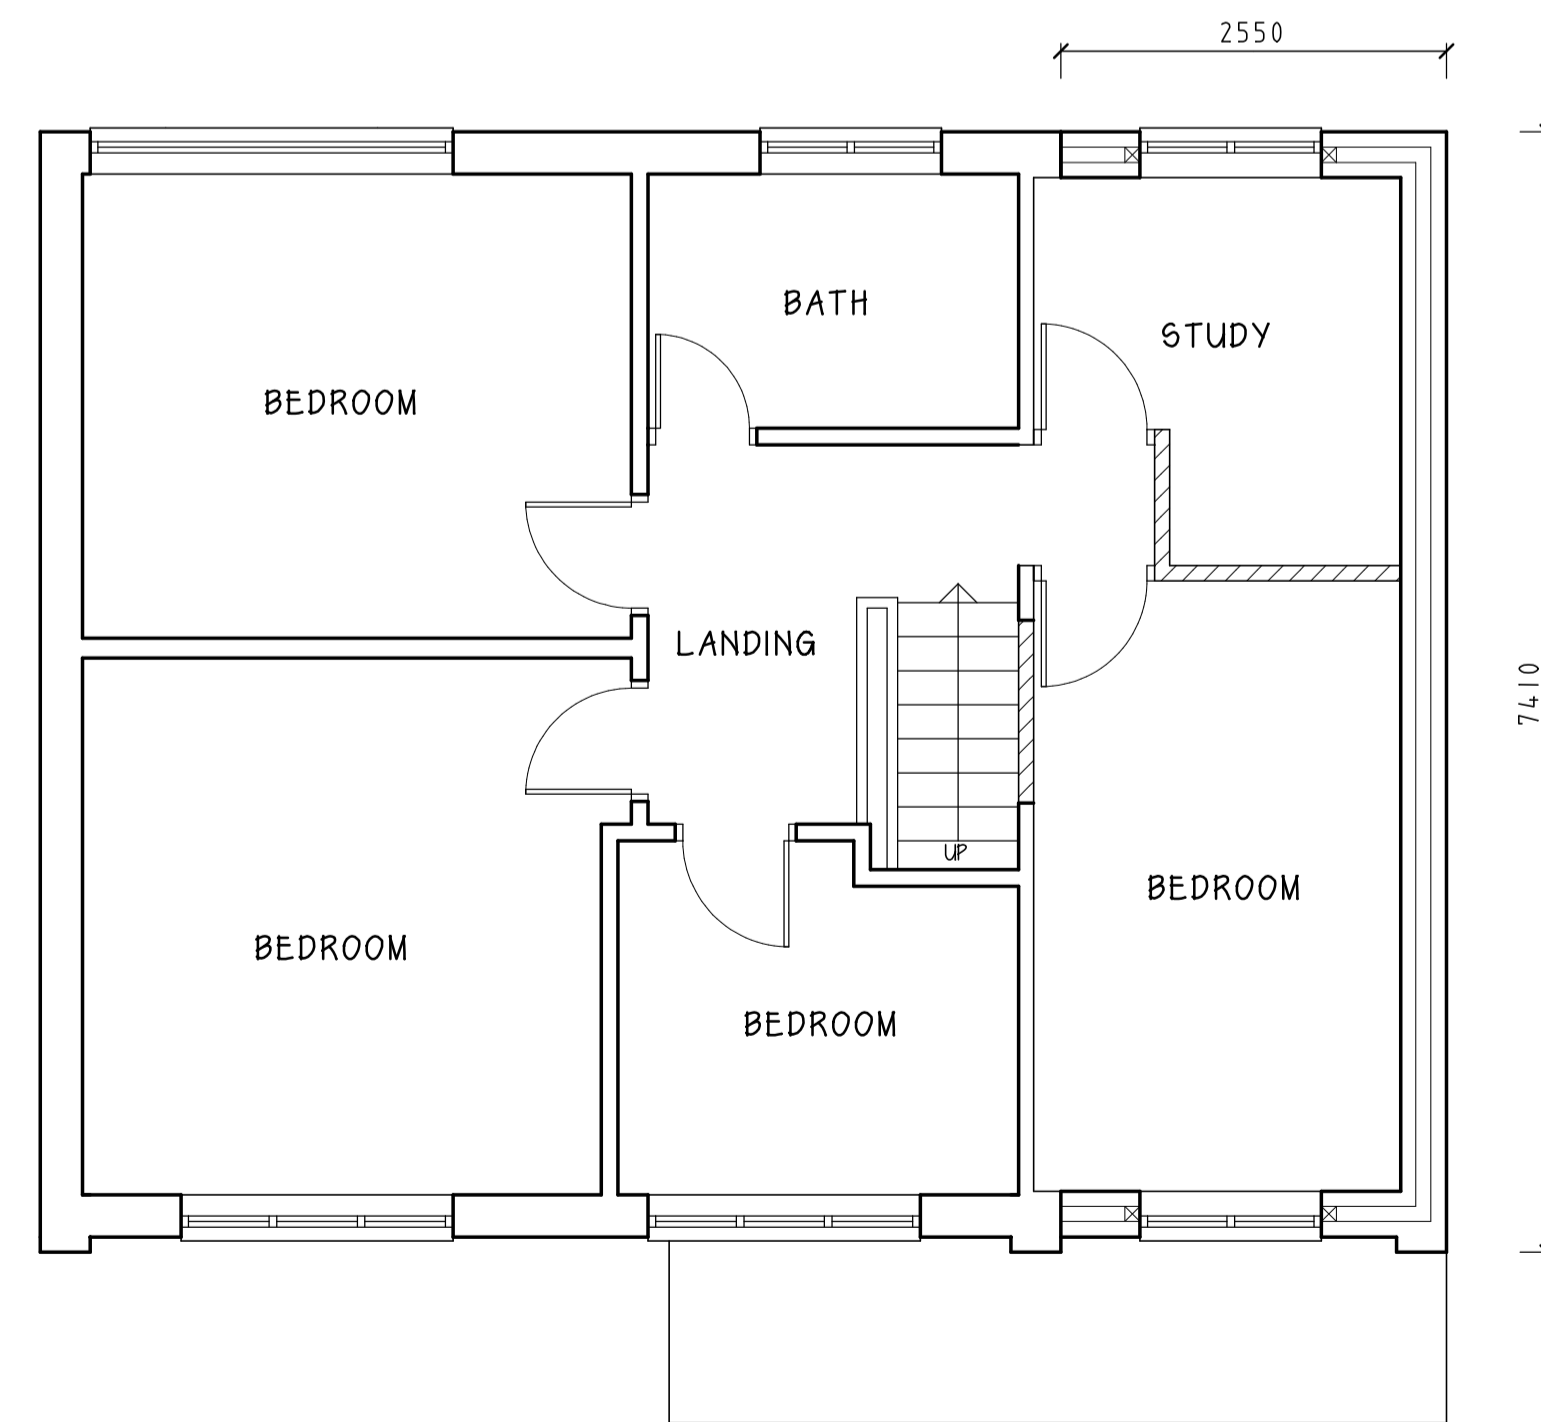

FIRST FLOOR

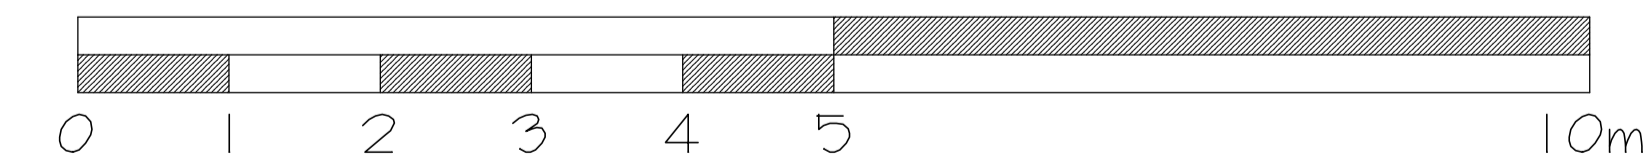

CLIENT MR D ANDERSON AND MS L EDWARDS
 PROJECT 36 STUART CLOSE, ARNOLD, NOTTINGHAM
 DRAWING PROPOSED
 DATE FEBRUARY 2024 SCALE 1:50 @ A1
 DRG. No. 224:04:2

ARCHITECTURAL SERVICES
 21 Doverbeck Drive
 Nottingham NG14 6ER
 tel: 07977 768 424
 pauljohnson@apex-design.co.uk