




FRONT ELEVATION

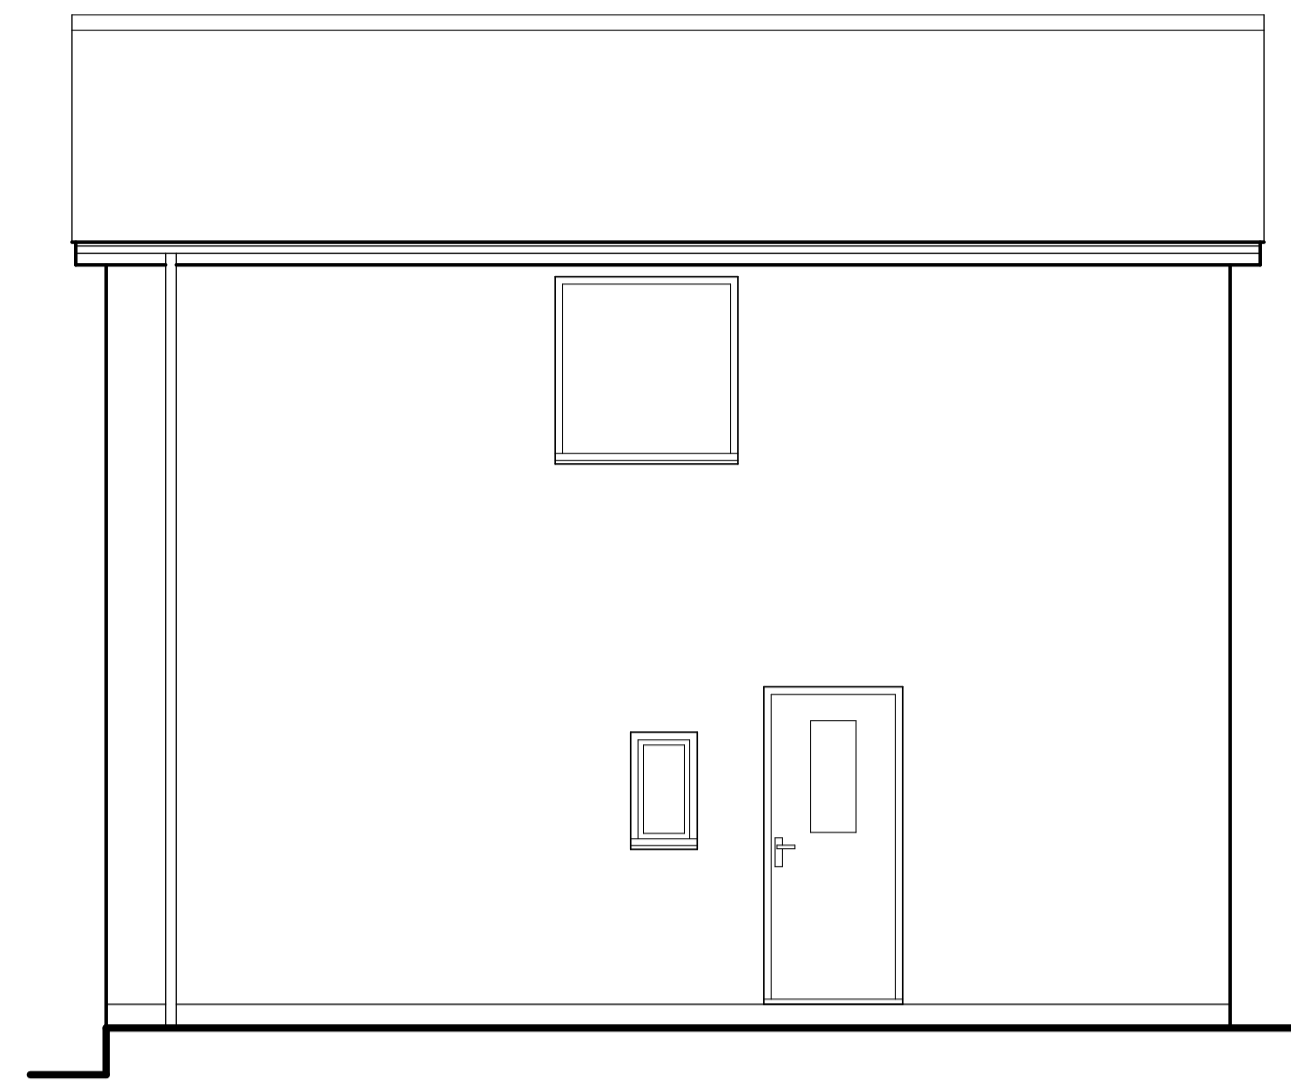


SIDE ELEVATION

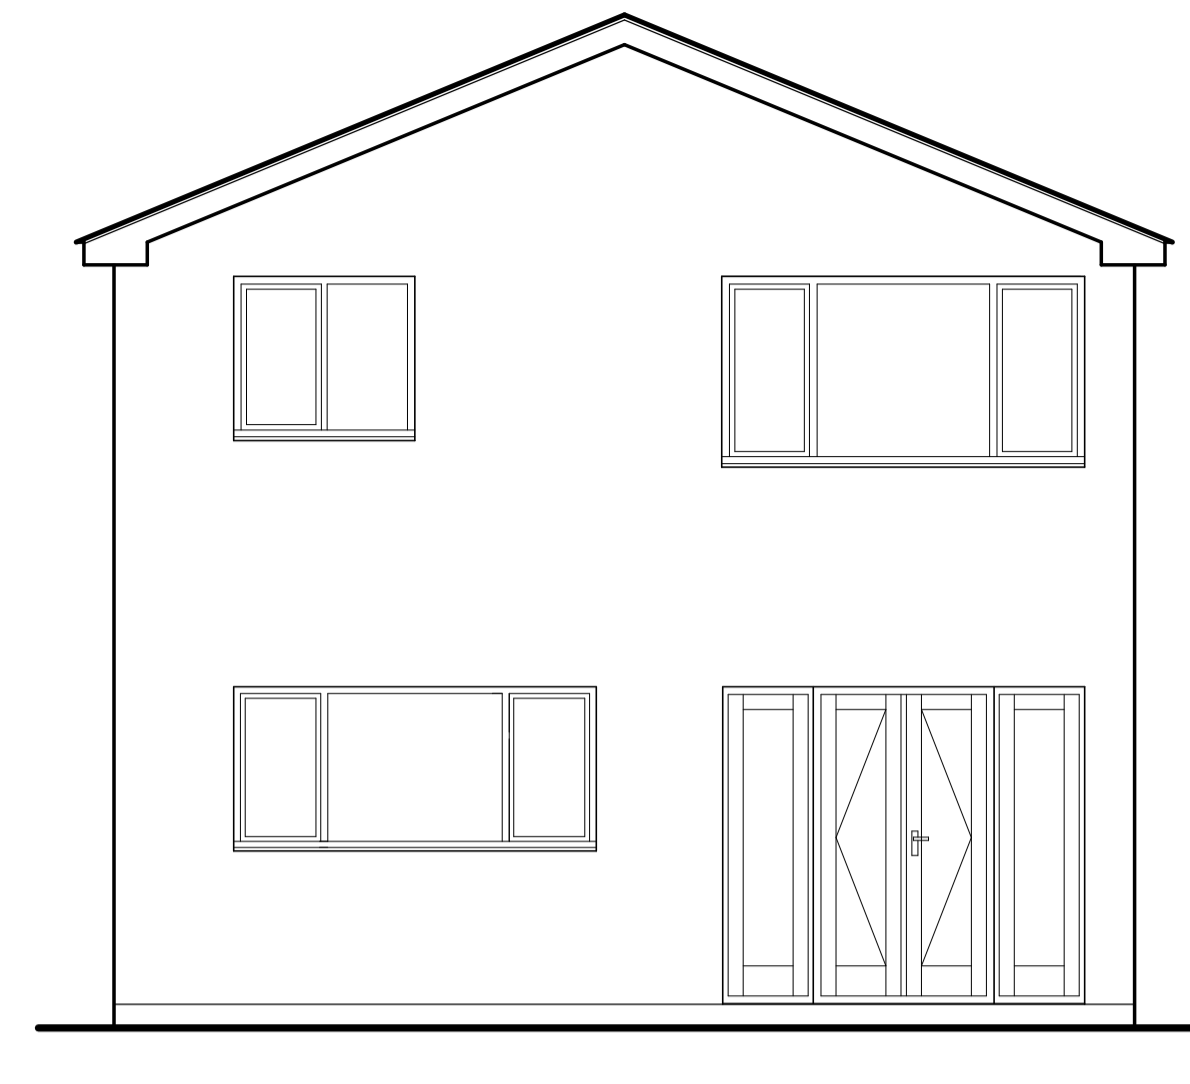


REAR ELEVATION

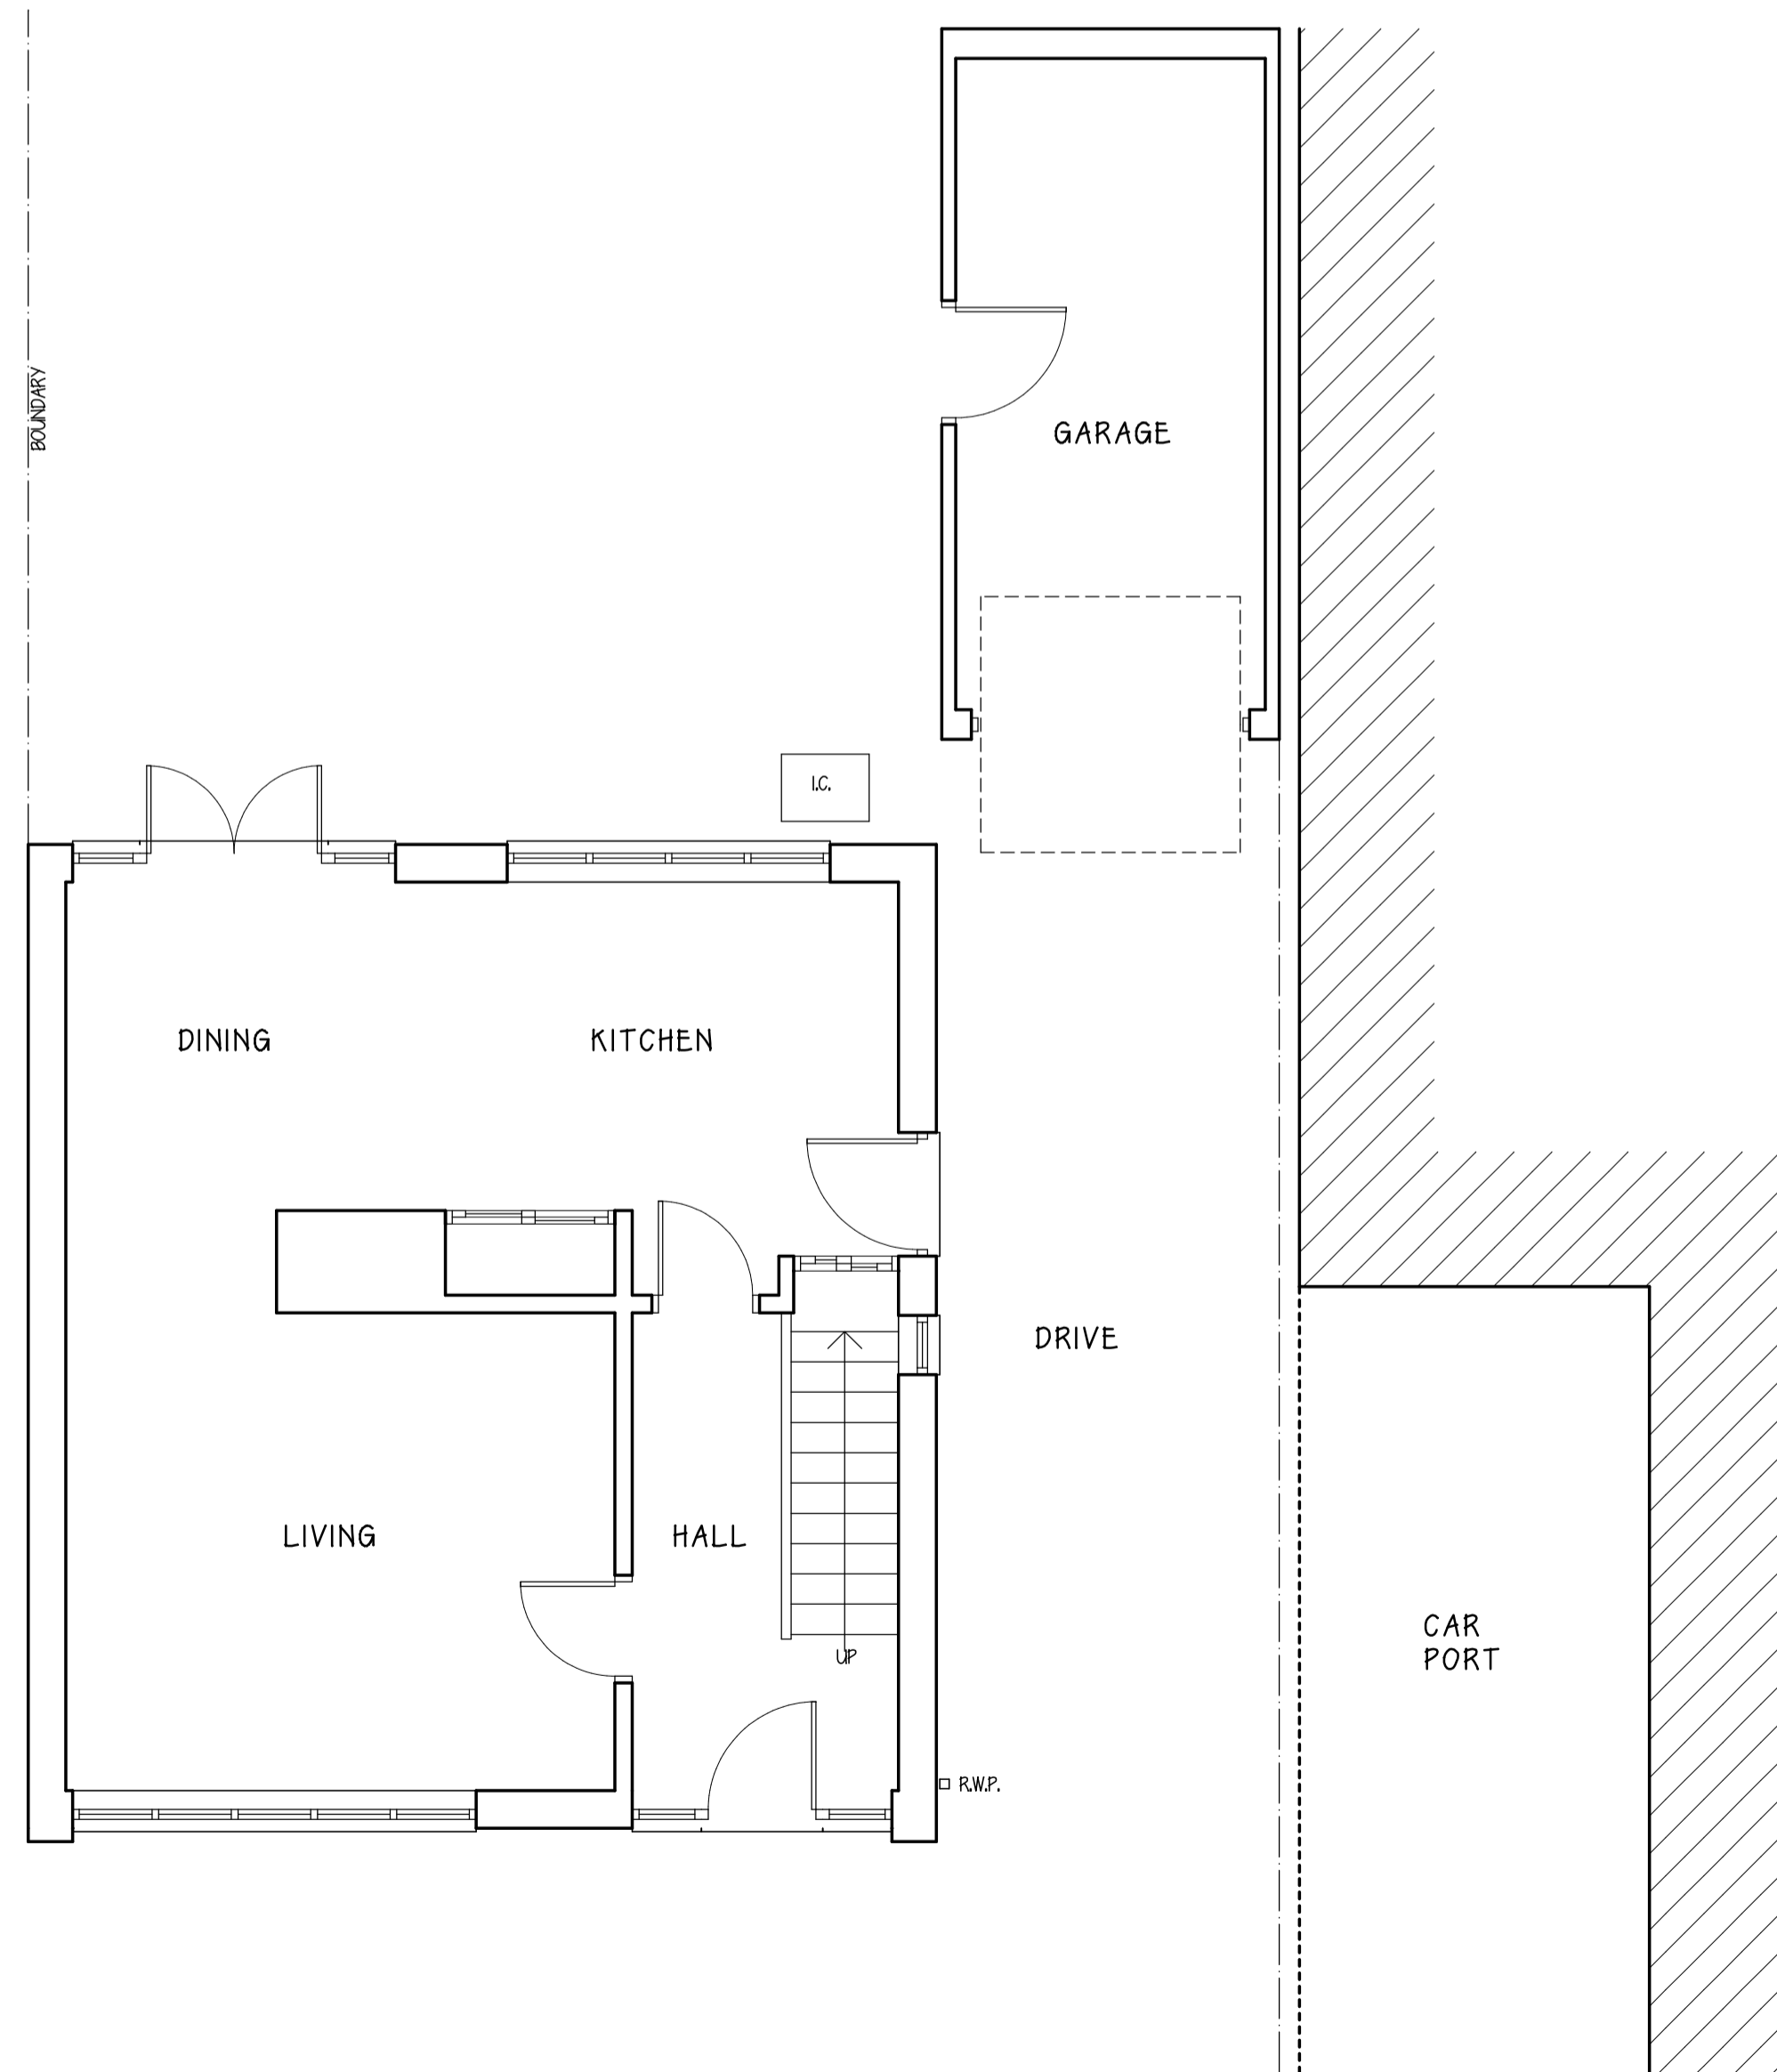

GROUND FLOOR

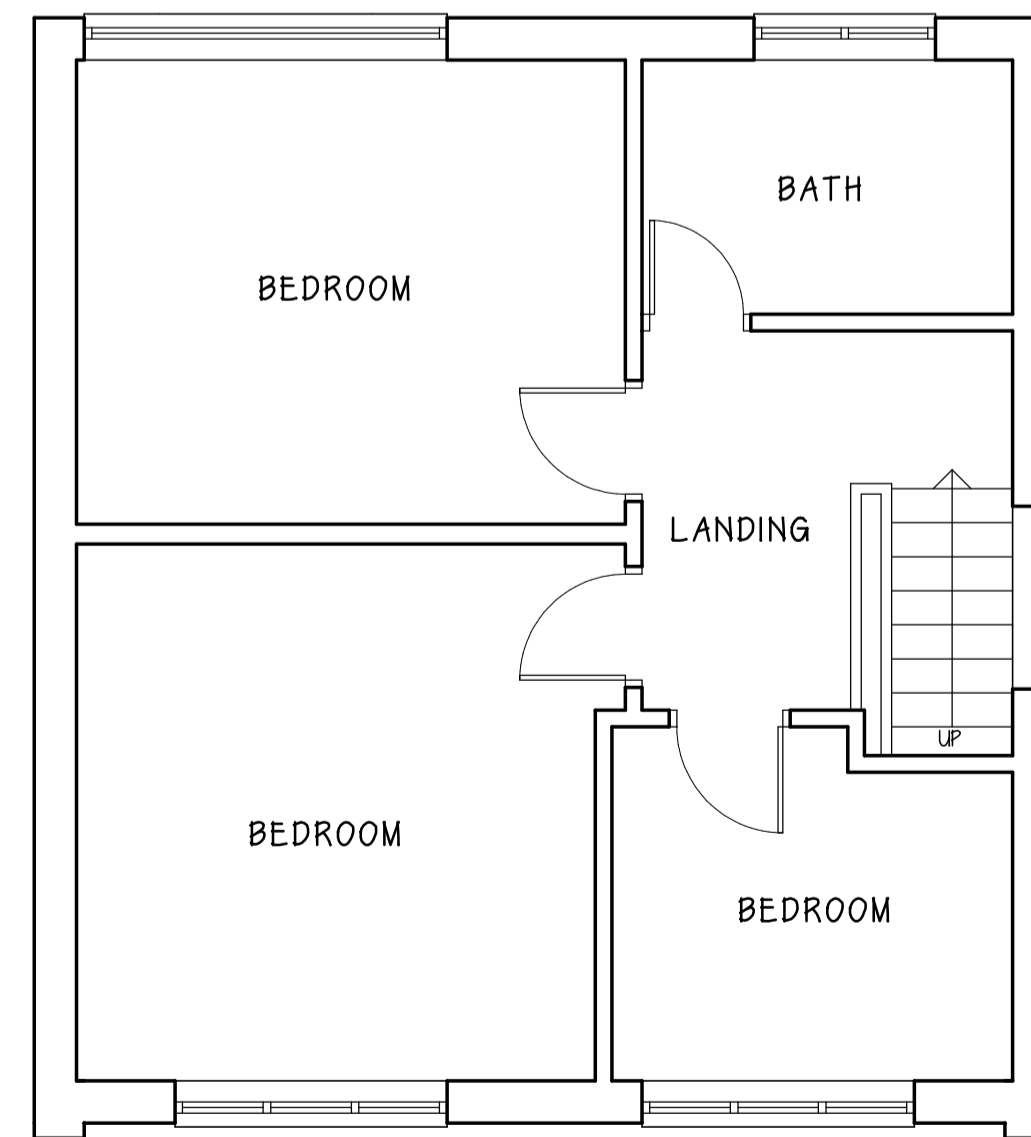

FIRST FLOOR

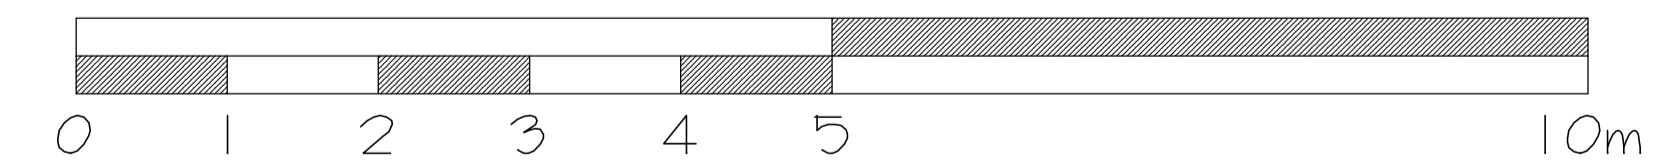

CLIENT MR D ANDERSON AND MS L EDWARDS
 PROJECT 36 STUART CLOSE, ARNOLD, NOTTINGHAM
 DRAWING EXISTING
 DATE FEBRUARY 2024 SCALE 1:50 @ A1
 DRG. No. 224:04:1

ARCHITECTURAL SERVICES
 21 Doverbeck Drive
 Nottingham NG14 6ER
 Tel: 07977 768 424
 pauljohnson@apex-design.co.uk