



East Elevation

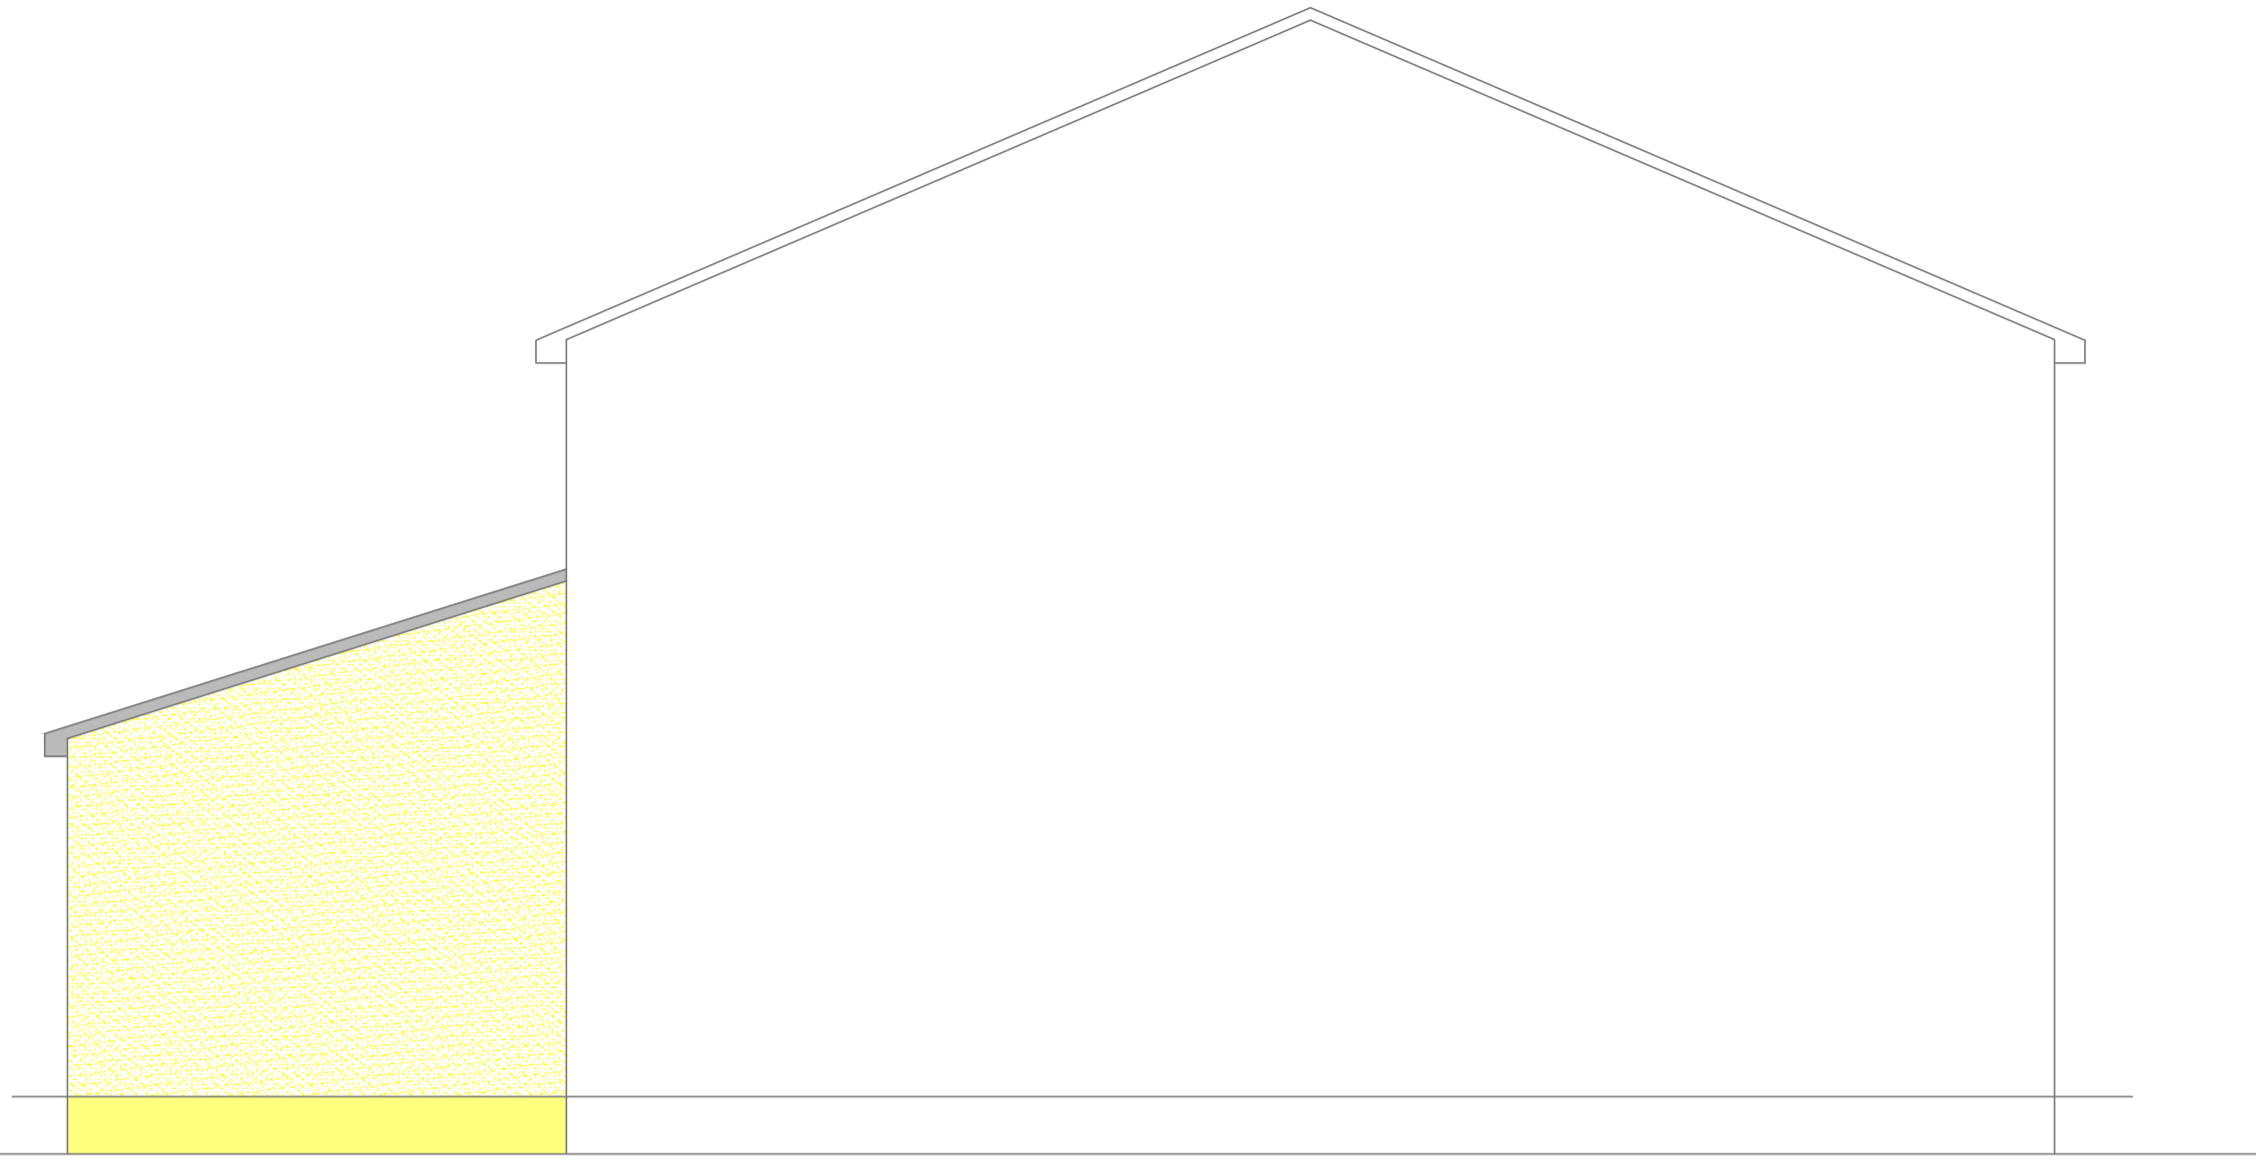

North Elevation

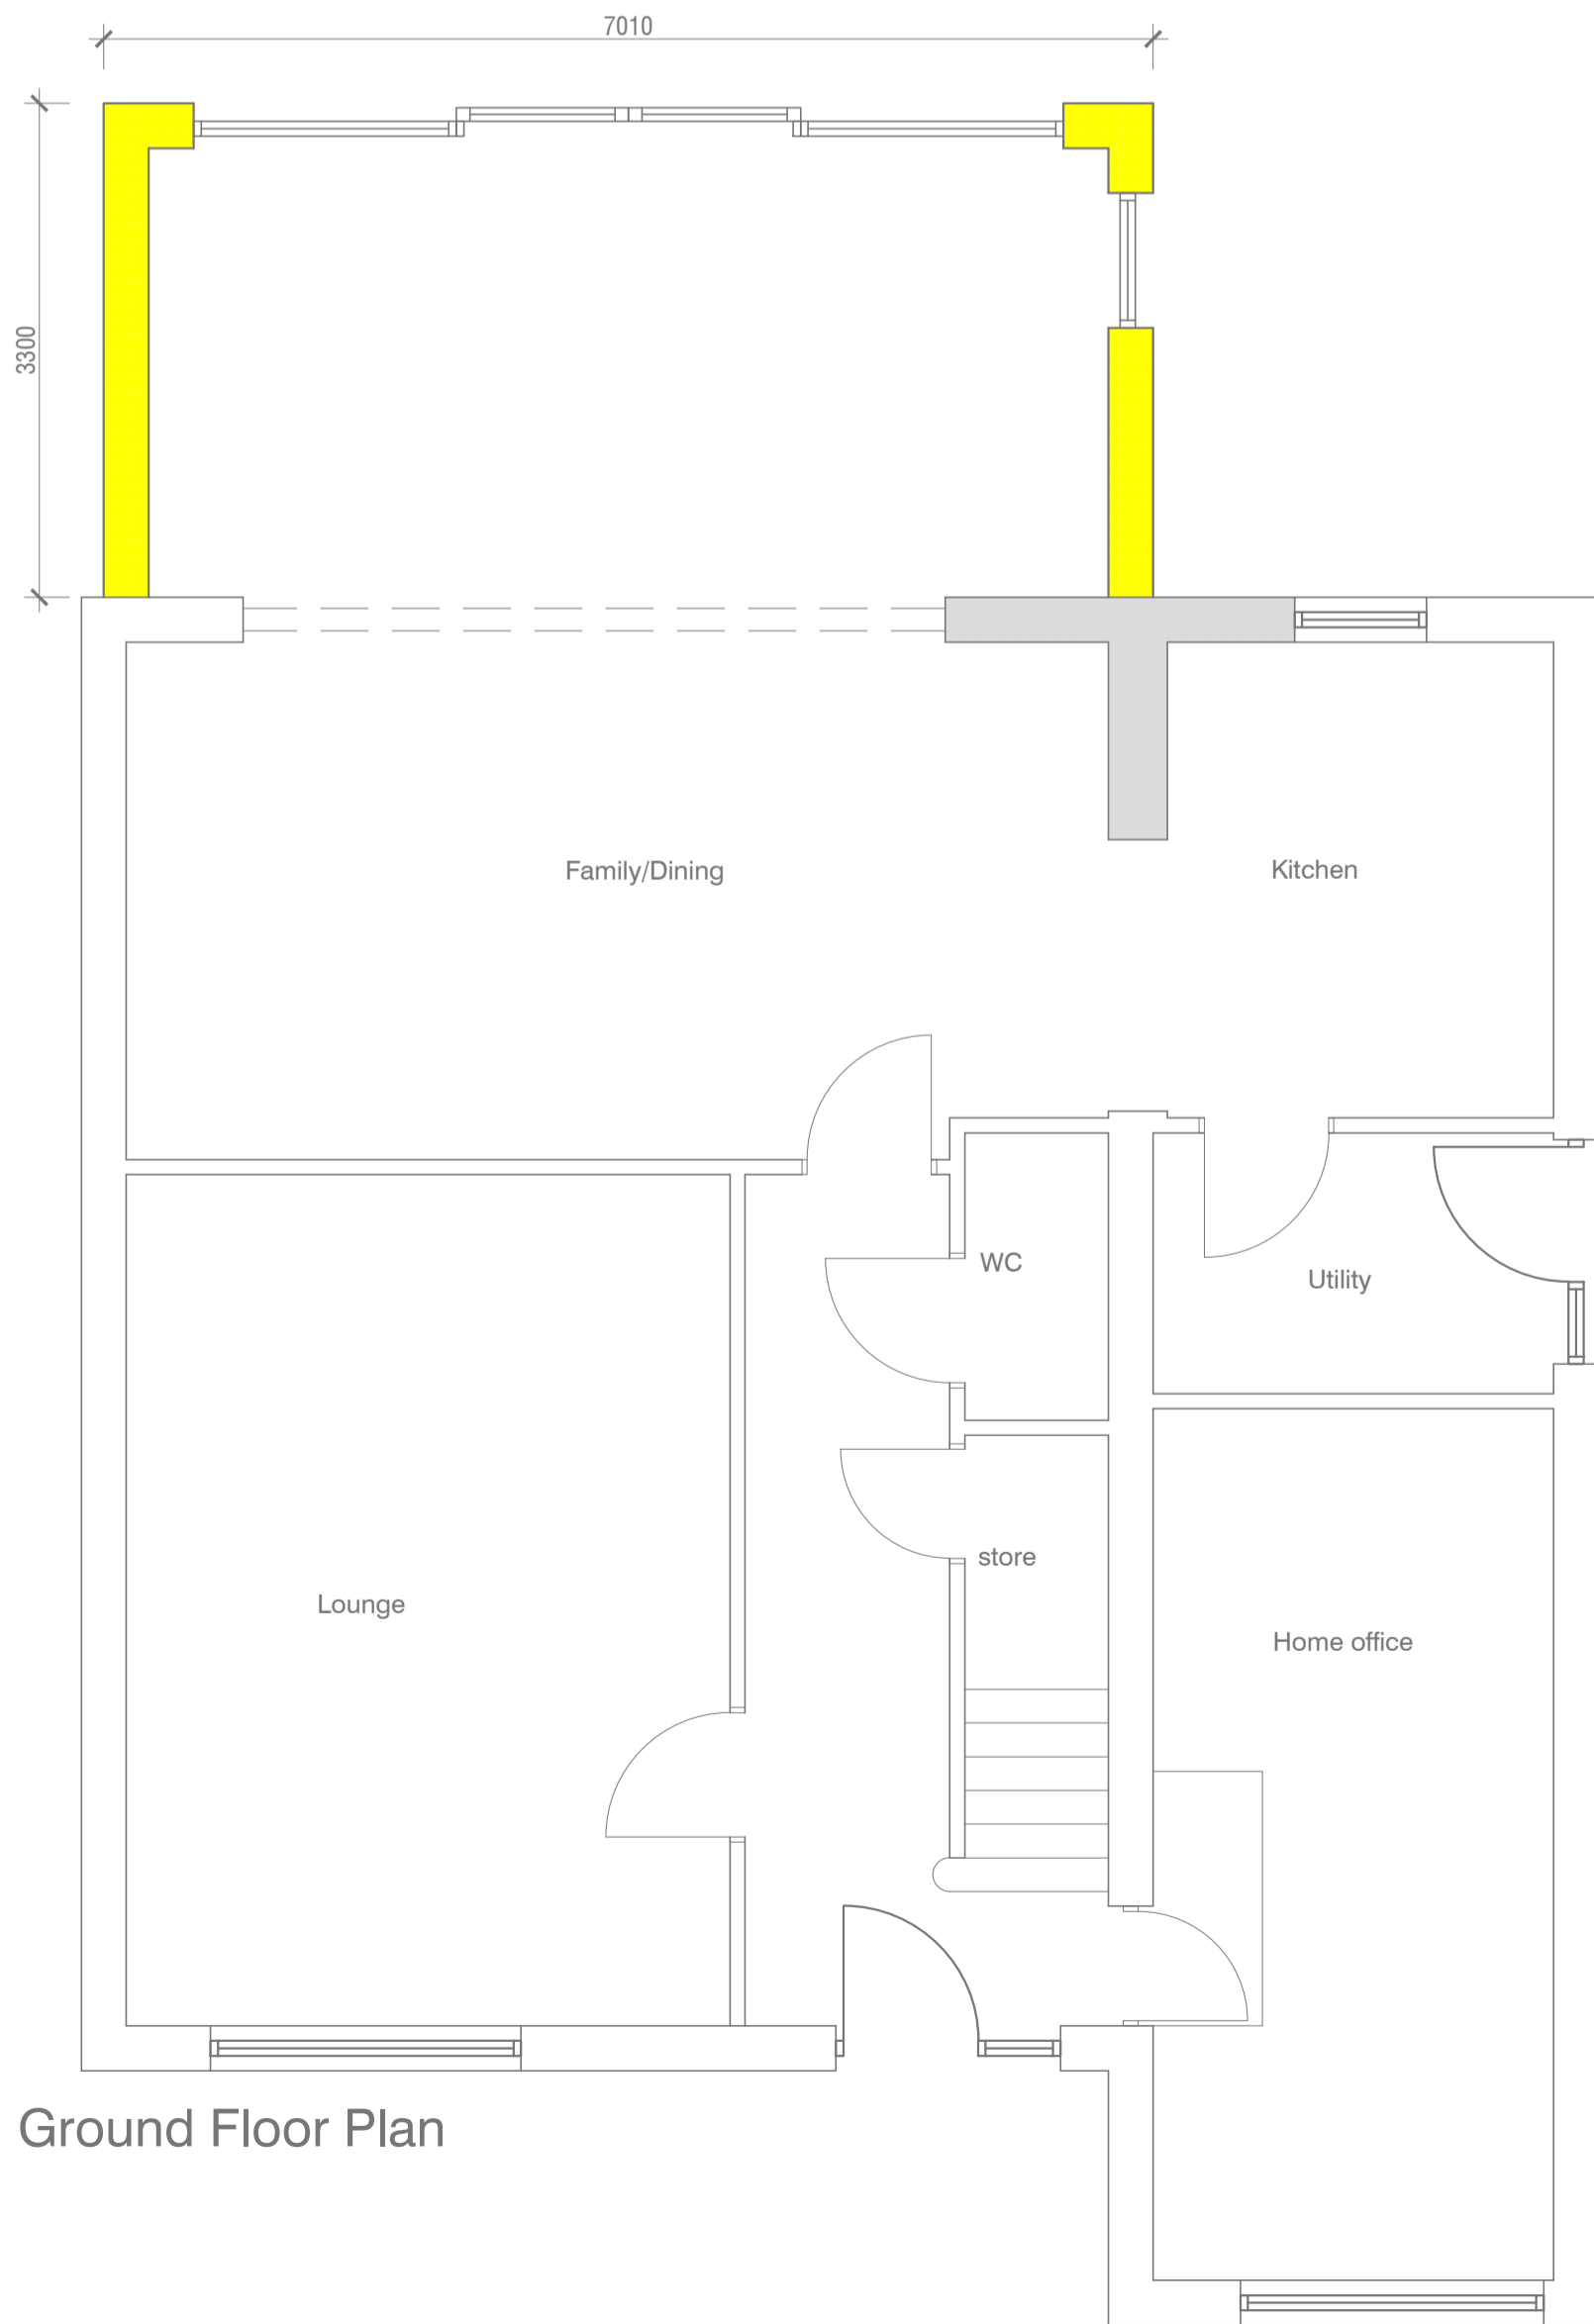


Ground Floor Plan



South Elevation

PLANNING NOTES:  
 Render to match existing  
 Buff base course to match existing  
 White windows to match existing  
 Grey roof tiles to match existing  
 white rainwater goods to match existing

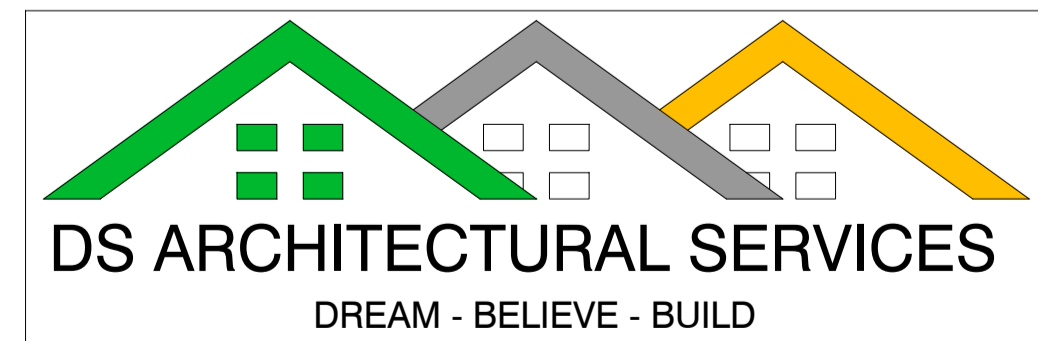

<b>T:</b> 07969142296	<b>E:</b> dstewartarchitecture@gmail.com			
<b>Site</b>	9 Kestrel Place, Montrose			
<b>Drawing Title</b>	Proposed drawing			
<b>SCALE</b> 1:50 @A1	<b>Client</b>	Dougan		
<b>DATE</b> Jan '24	<b>JOB No.</b>	<b>DWG/REV</b>	<b>PRINT</b>	
<b>DRAWN</b> DS	141	PL-100		