




**GENERAL NOTES**  
 All dimensions to be checked on site prior works commence.

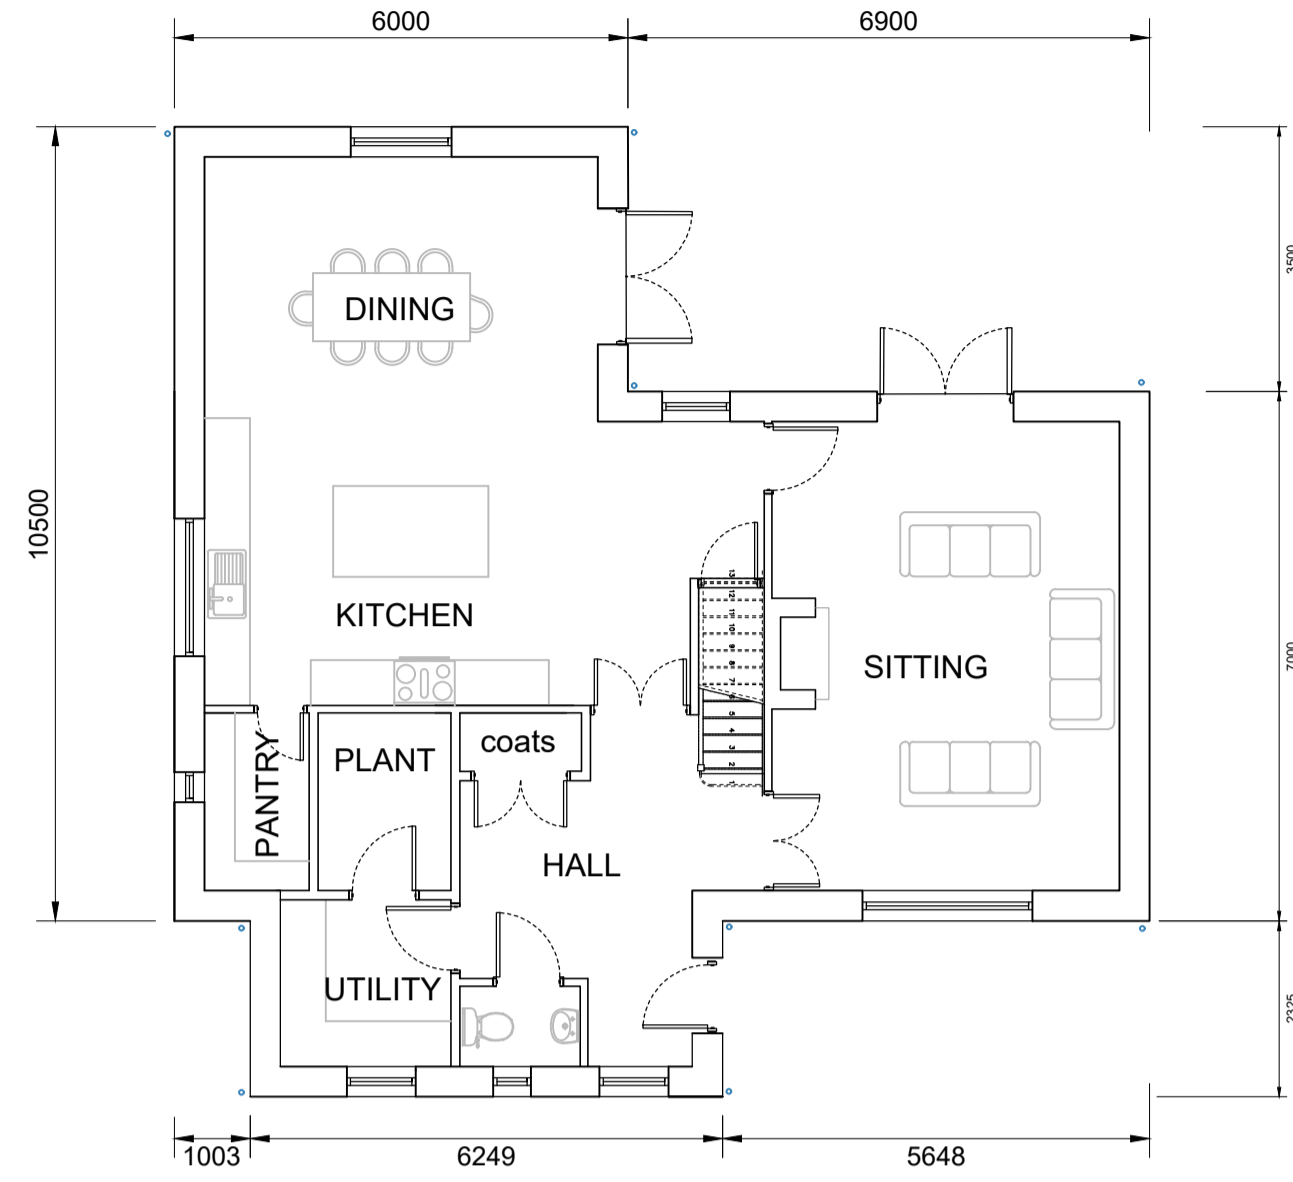

GROUND FLOOR PLAN  
 SCALE 1:100

 

PLOT 6 (4 Bed - 216m<sup>2</sup>)

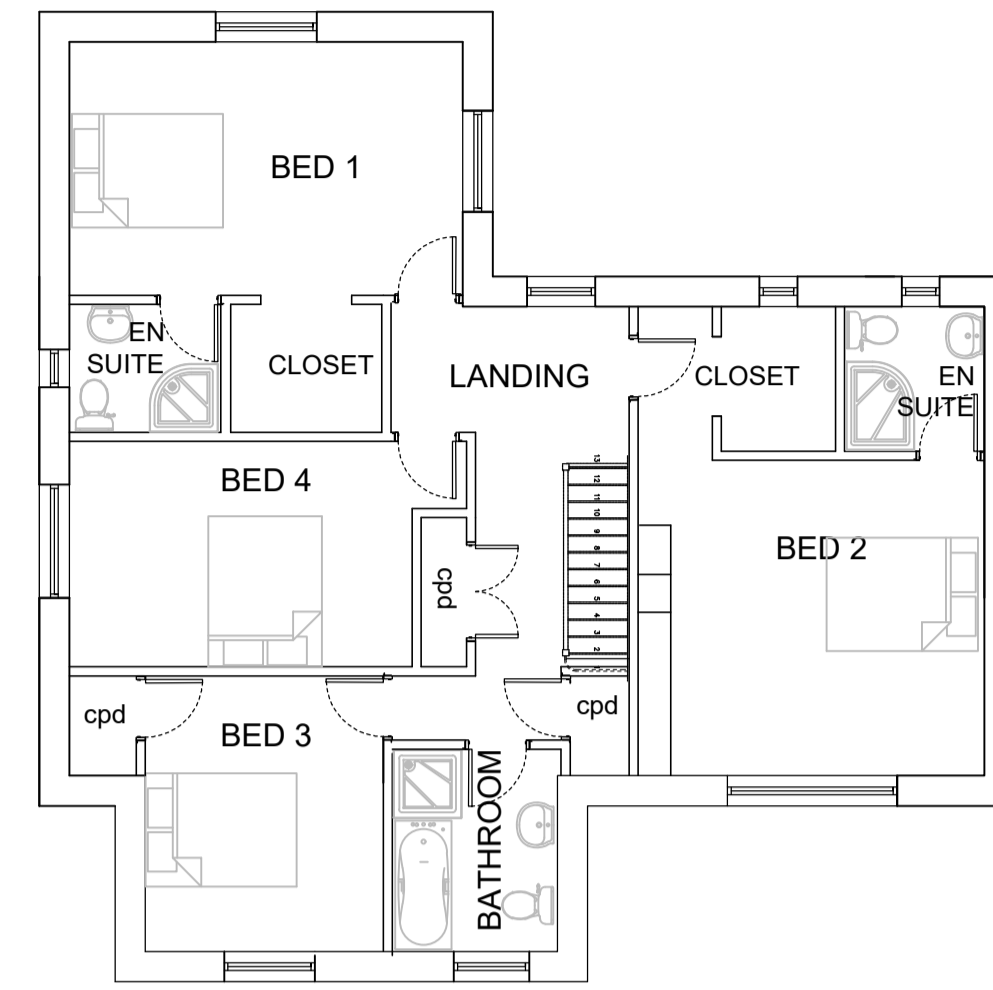

FIRST FLOOR PLAN  
 SCALE 1:100

- PLOT 6 MATERIALS**
- WALLS**  
 Red brick plinth - Hampton rural blend  
 Black boarding
  - ROOF**  
 Red clay pantiles - Sandoft or Marley
  - JOINERY**  
 UPVC dark grey
  - FASCIAS/SOFFITS**  
 UPVC dark grey

P1 20.12.23 comments from client 19.12.23  
 No. Date Revisions  
 Revisions

**HOLLINS**  
 Architects, Surveyors &  
 Planning Consultants

The Guildhall  
 Market Hill  
 Framlingham  
 Suffolk  
 IP13 9BD

Telephone 01728 723959  
 E mail all@hollins.co.uk  
 Website www.hollins.co.uk

Client  
 Herin Property Investments LLP

Site  
 Willisham Hall  
 Willisham Hall Road  
 Willisham  
 IP8 4SL

Project  
 Willisham Hall Barns

Details  
 Plot 6  
 Plans & Elevations

Scale  
 1:100 @A1


Date  
 Nov 2023

Drawn by  
 JT


Drawing number  
**22 200 - 07**



NORTH EAST ELEVATION  
 SCALE 1:100

 


NORTH WEST ELEVATION  
 SCALE 1:100

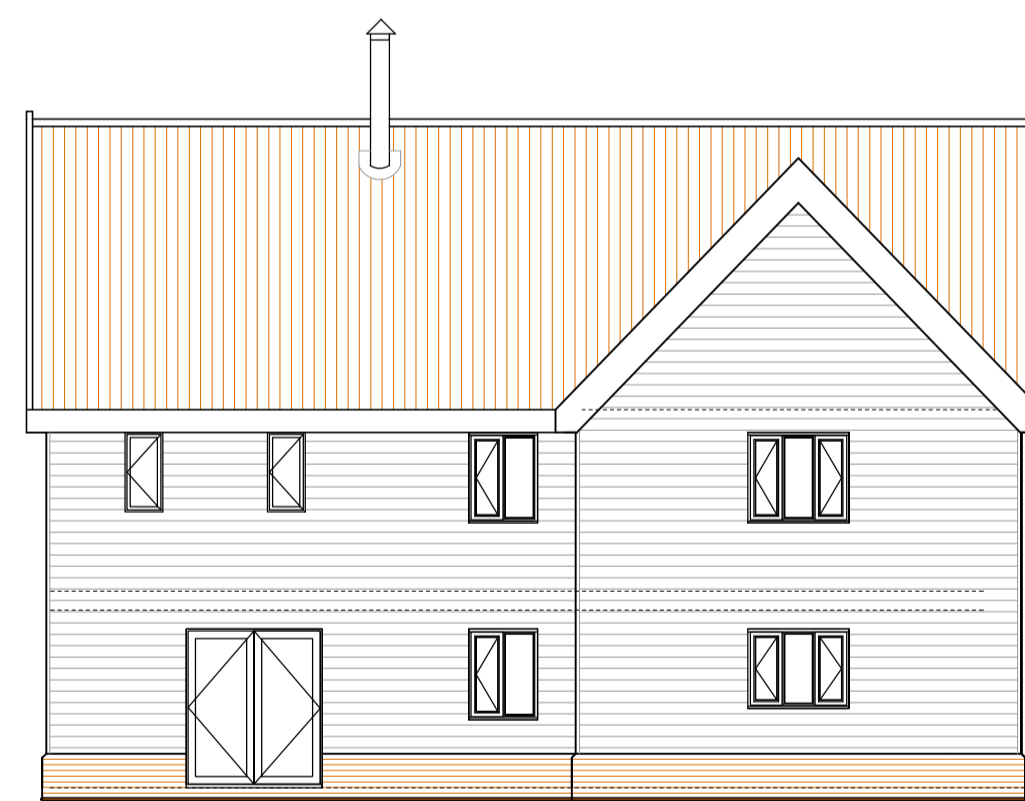

SOUTH WEST ELEVATION  
 SCALE 1:100



SOUTH EAST ELEVATION  
 SCALE 1:100

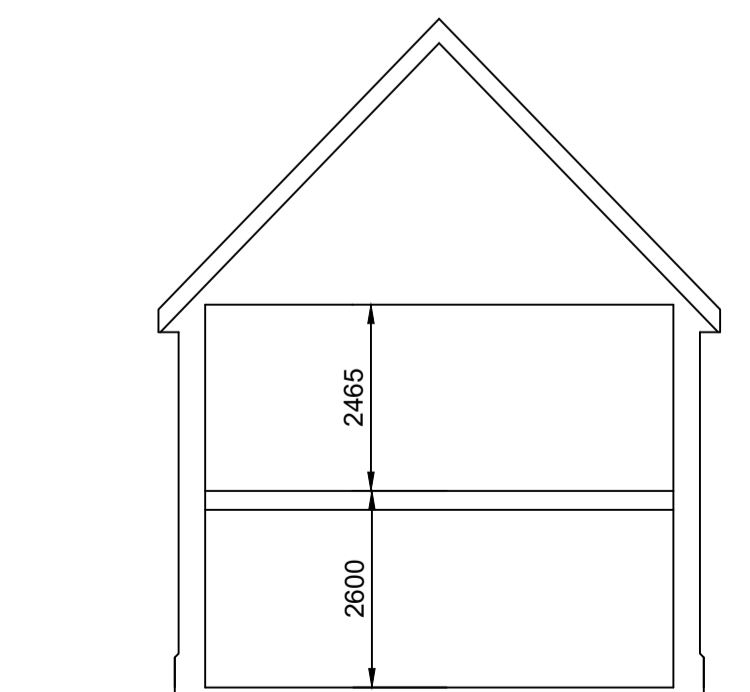

TYPICAL SECTION  
 SCALE 1:100

This drawing is copyright. This drawing must not be scaled. Before commencing any work the contractor must set out and check all dimensions on site. This drawing to be read in conjunction with any consultants details. Any discrepancies must be reported to Hollins Architects & Surveyors.