
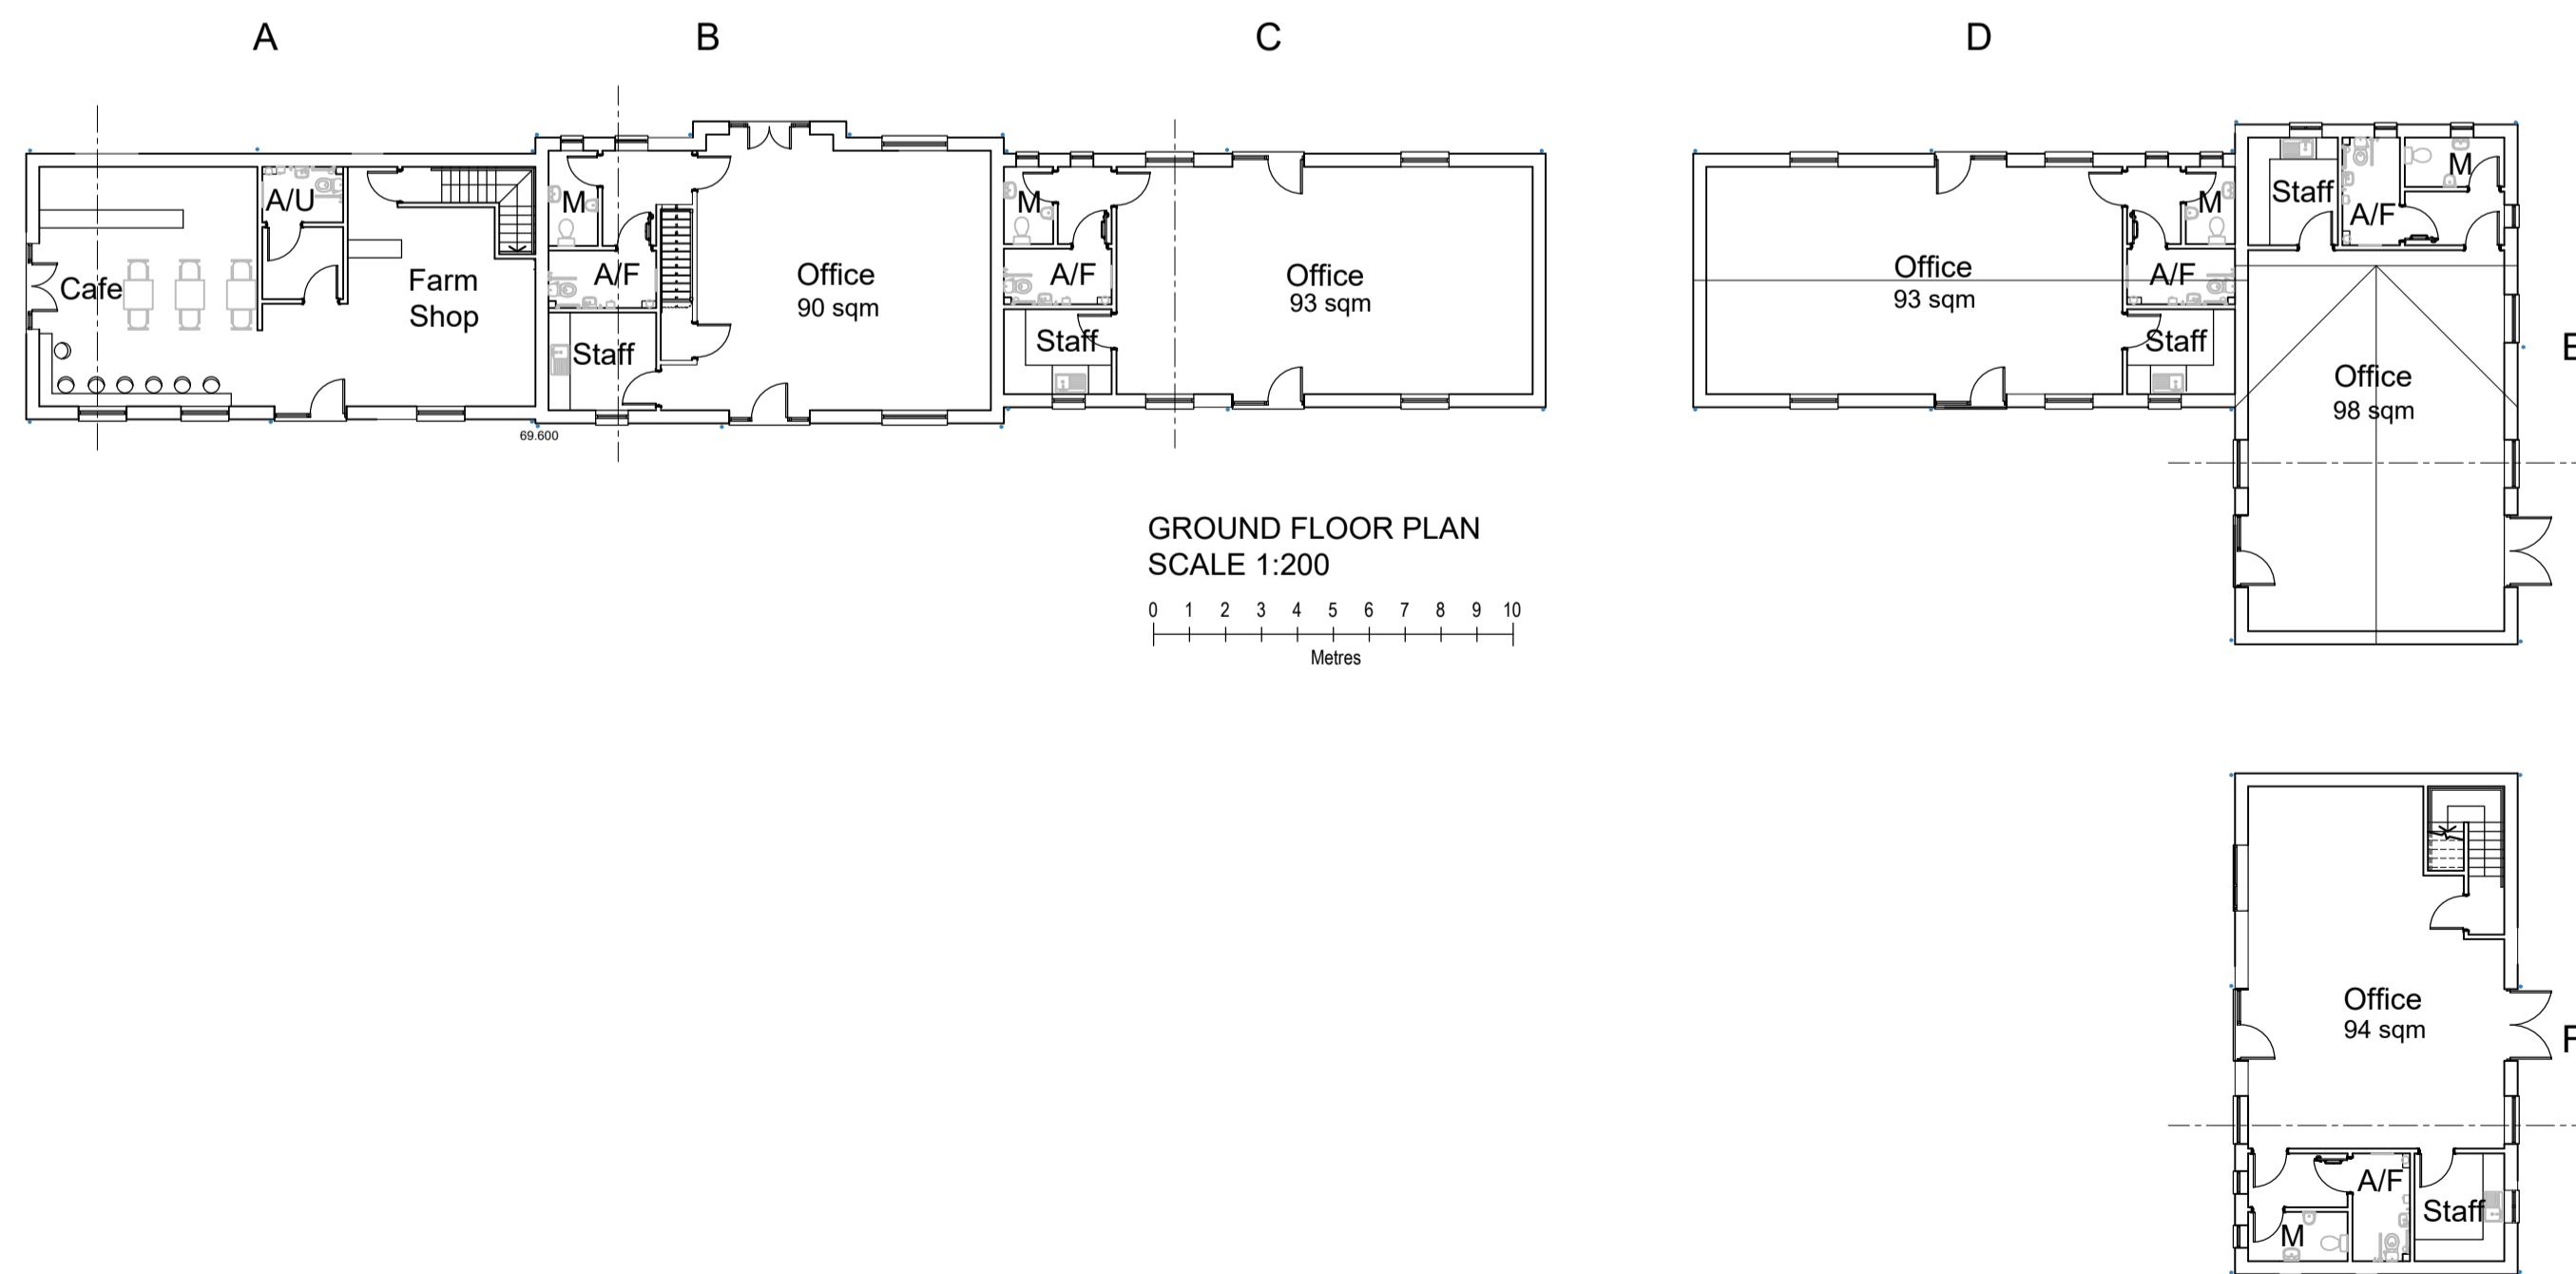


GENERAL NOTES
 All dimensions to be checked on site prior works commence.

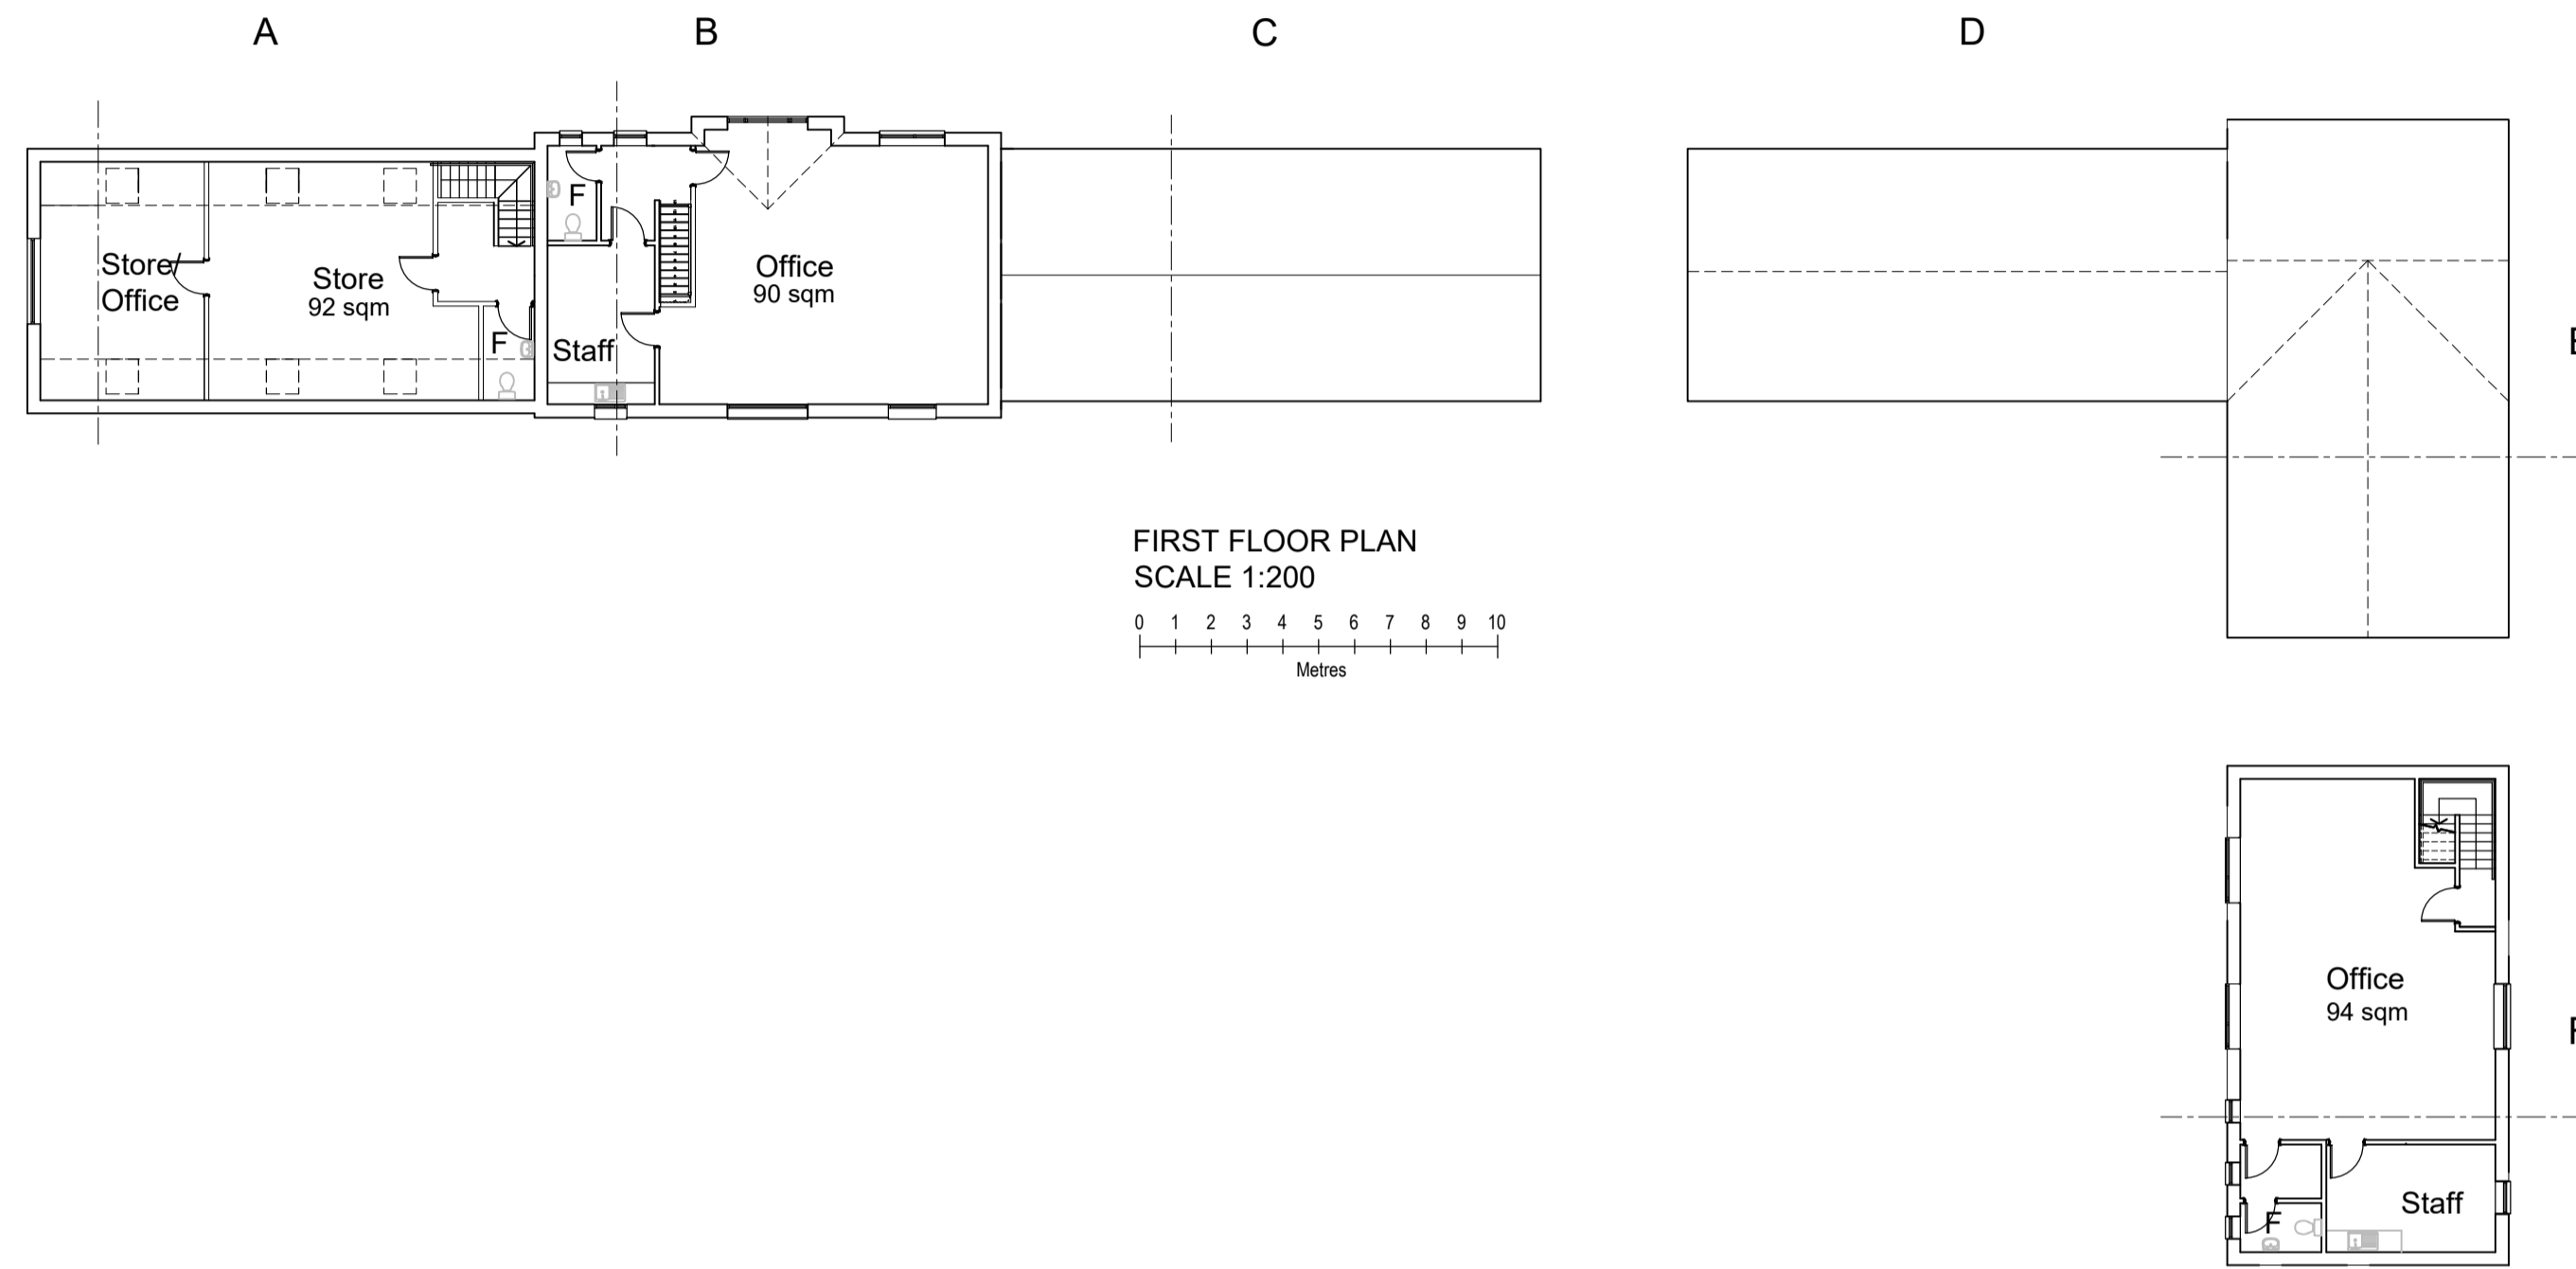

No. Date Revisions
 Revisions

HOLLINS
 Architects, Surveyors &
 Planning Consultants

The Guildhall
 Market Hill
 Framlingham
 Suffolk
 IP13 9BD

Telephone 01728 723959
 E mail all@hollins.co.uk
 Website www.hollins.co.uk

Client
 Herin Property Investments LLP

Site
 Willisham Hall
 Willisham Hall Road
 Willisham
 IP8 4SL

Project
 Willisham Hall Barns

Details
 Commercial units
 Floor Plans

Scale
 1:200 @A1

Date
 Nov 2023

Drawn by
 JT

Drawing number
 22 200 - 11

This drawing is copyright. This drawing must not be scaled. Before commencing any work the contractor must set out and check all dimensions on site. This drawing to be read in conjunction with any consultants details. Any discrepancies must be reported to Hollins Architects & Surveyors.