



NOTES
 THE CONTENTS OF THIS DRAWING ARE FOR THE PURPOSES
 OF OBTAINING PLANNING PERMISSION ONLY

INFORMATION

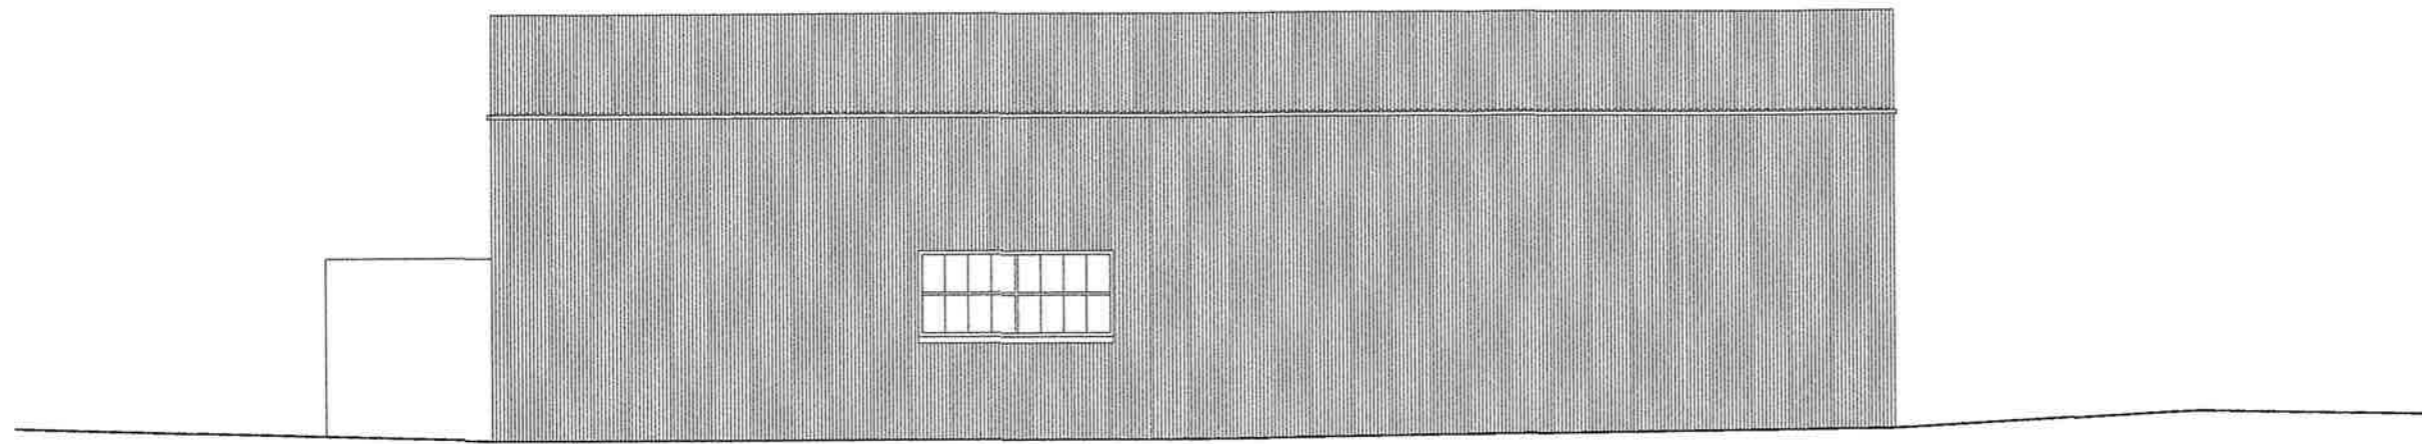

SOUTH EAST ELEVATION

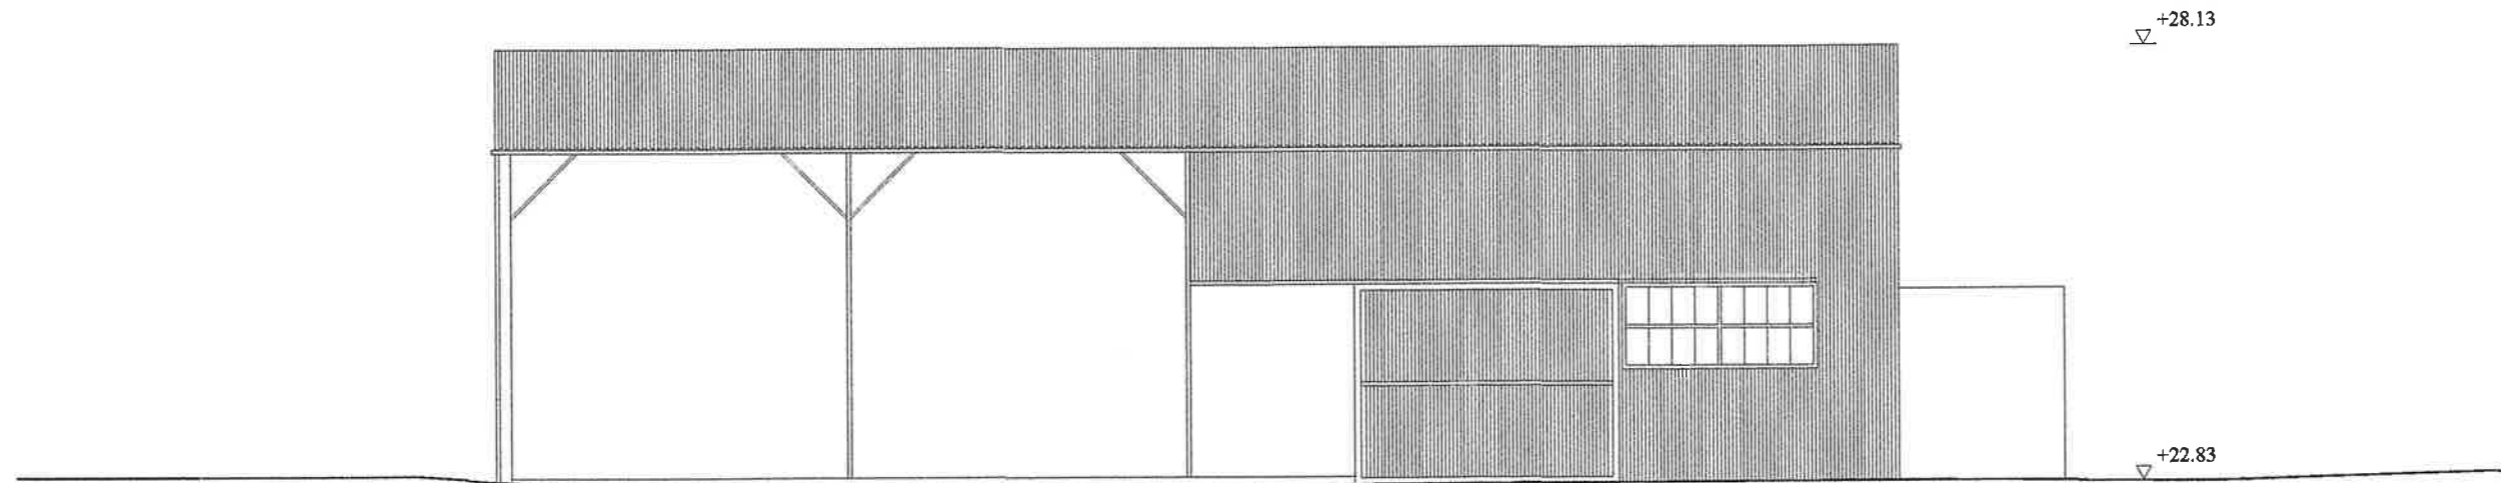

NORTH WEST ELEVATION



| REVISION | DATE | DESCRIPTION |
|----------|------|-------------|
| | | |

PROJECT
**PEARCE'S YARD
 BRIDGE END, HARPFORD
 EX10 0NG**

DRAWING TITLE
**EXISTING
 ELEVATIONS**

| | | |
|------------------|----------------------------------|--------------------------|
| DATE 15.01.24 | SCALE 1:50 @ A1 1:100 @ A3 | DRAWING NO. PHR PL-03 |
|------------------|----------------------------------|--------------------------|

PAUL JEFFRIES ARCHITECTS

THE STUDIOS MARKET PLACE GALLERIES COLYTON EXM 6JG
 Tel: 01297 563508 Email: paul@pauljeffries.com