



NOTES  
 THE CONTENTS OF THIS DRAWING ARE FOR THE PURPOSES OF OBTAINING PLANNING PERMISSION ONLY

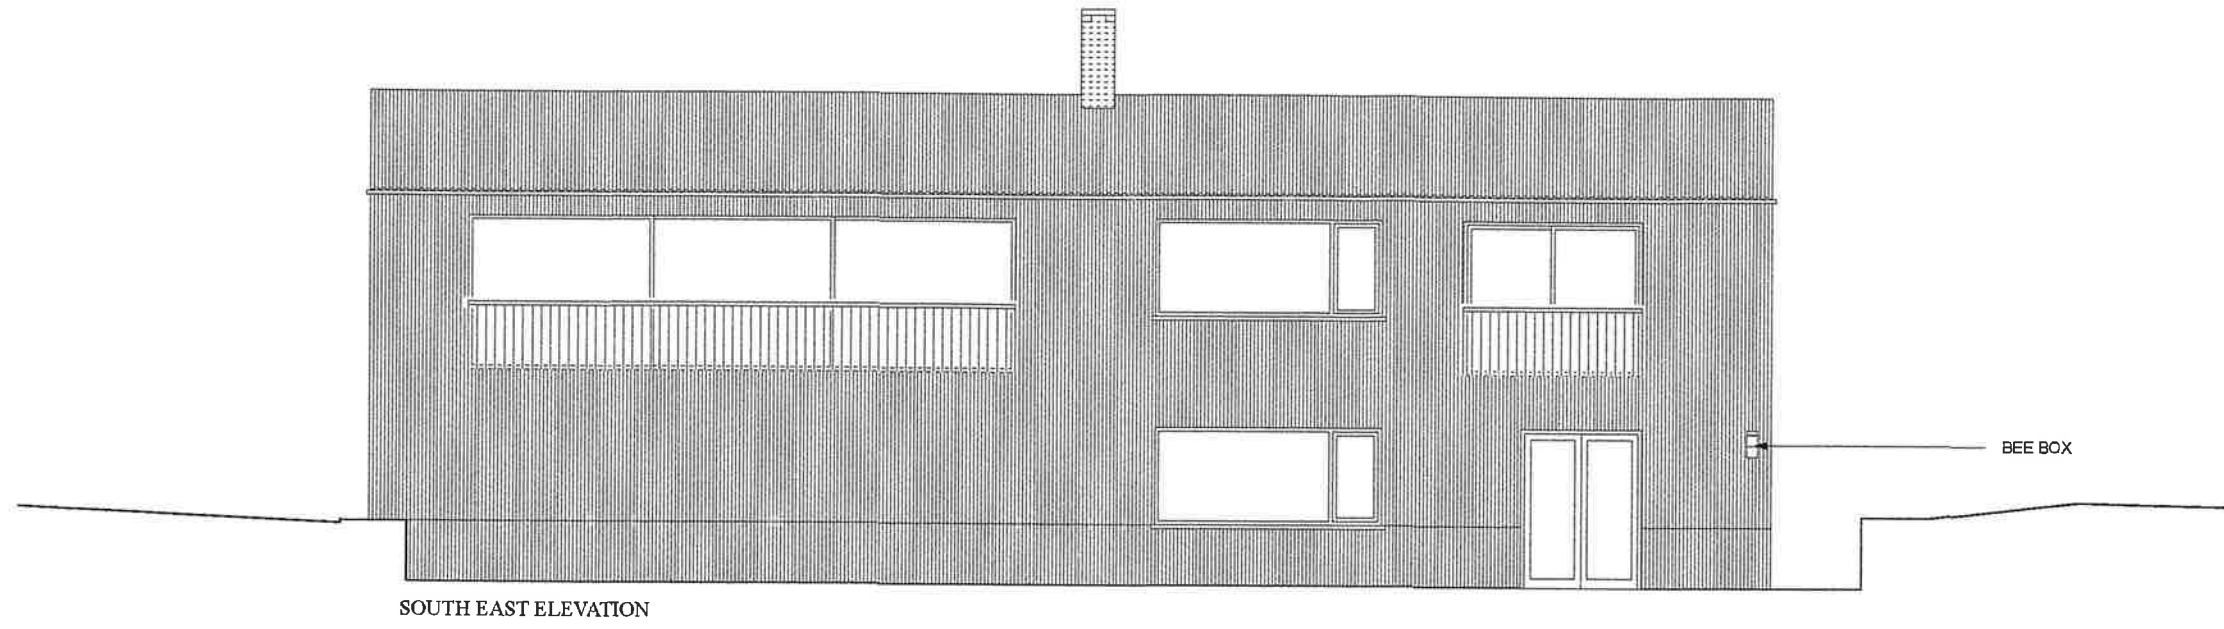

SOUTH EAST ELEVATION

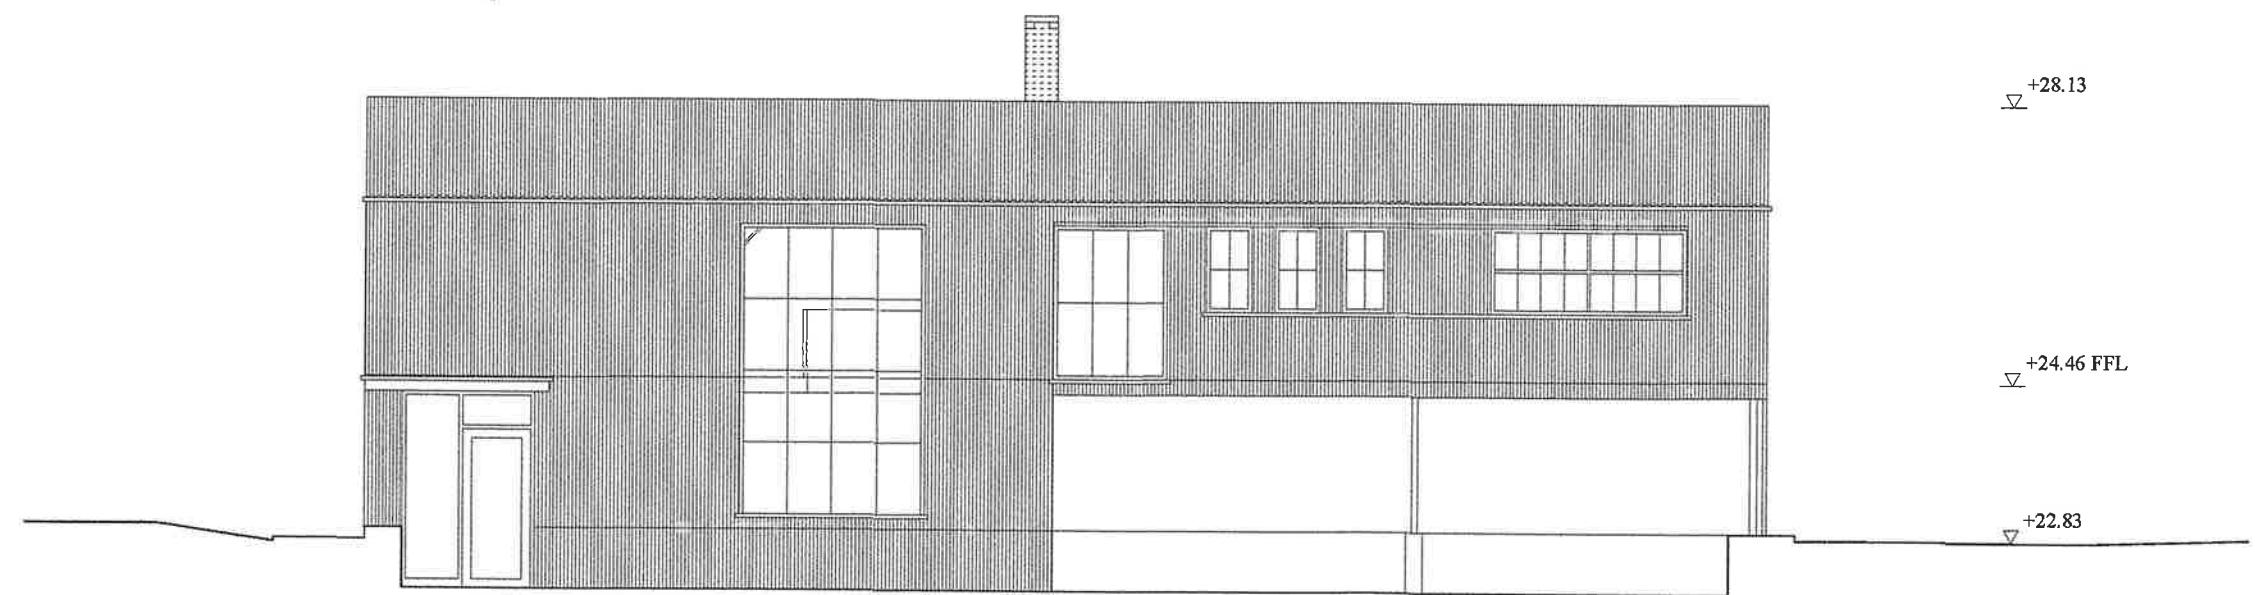

NORTH WEST ELEVATION



SOLITARY BEE BOX OR SIMILAR APPROVED

REVISION	DATE	DESCRIPTION

PROJECT  
**PEARCE'S YARD  
 BRIDGE END, HARPFORD  
 EX10 0NG**

DRAWING TITLE  
**PROPOSED  
 ELEVATIONS**

DATE 14.01.24	SCALE 1:50 @ A1 1:100 @ A3	DRAWING NO. PHR PL-08
------------------	----------------------------------	--------------------------

**PAUL JEFFRIES ARCHITECTS**  
THE STUDIO - MARKET PLACE GALLERY | COLLYTON EX24 8J8  
 TEL: 01204 852008 | EMAIL: enquiries@pja.co.uk