




Box Plans Ltd.
124 City Road, London, EC1V 2NX

07748123419
info@boxplans.co.uk
www.boxplans.co.uk

Notes:

1. Do not scale from drawings - except for local authority planning purposes only.
2. All dimensions are to be verified on site by the contractor prior to setting out, ordering any materials, fabrication or construction.
3. Any discrepancies to be reported to Box Plans Ltd. immediately.

Project North

 

Key

Rev.	Date	Amendment

Job Title:
108 DURHAM HILL BR1 5ND

Drawing Title:
Location Plan

Status: **PLANNING**

Project Number: 10012024

Drawing Number: A3100

Date: February 2024



Location Plan
1 : 1250

0 12.5M 25M 62.5M



SCALE: 1: 1250 @ A3




Box Plans Ltd.
124 City Road, London, EC1V 2NX

07748123419
info@boxplans.co.uk
www.boxplans.co.uk

Notes:

- 1. Do not scale from drawings - except for local authority planning purposes only.
- 2. All dimensions are to be verified on site by the contractor prior to setting out, ordering any materials, fabrication or construction.
- 3. Any discrepancies to be reported to Box Plans Ltd. immediately.

Project North

 

Key

Rev.	Date	Amendment
------	------	-----------

Job Title:
108 DURHAM HILL BR1 5ND

Drawing Title:
Site Plan


Status: **PLANNING**

Project Number: 10012024

Drawing Number: A3101

Date: February 2024

0 5M 10M 25M

 

SCALE: 1:500 @ A3



Block Plan
1 : 500




Box Plans Ltd.
124 City Road, London, EC1V 2NX

07748123419
info@boxplans.co.uk
www.boxplans.co.uk


Notes:

- 1. Do not scale from drawings - except for local authority planning purposes only.
- 2. All dimensions are to be verified on site by the contractor prior to setting out, ordering any materials, fabrication or construction.
- 3. Any discrepancies to be reported to Box Plans Ltd. immediately.

Project North

 

Key

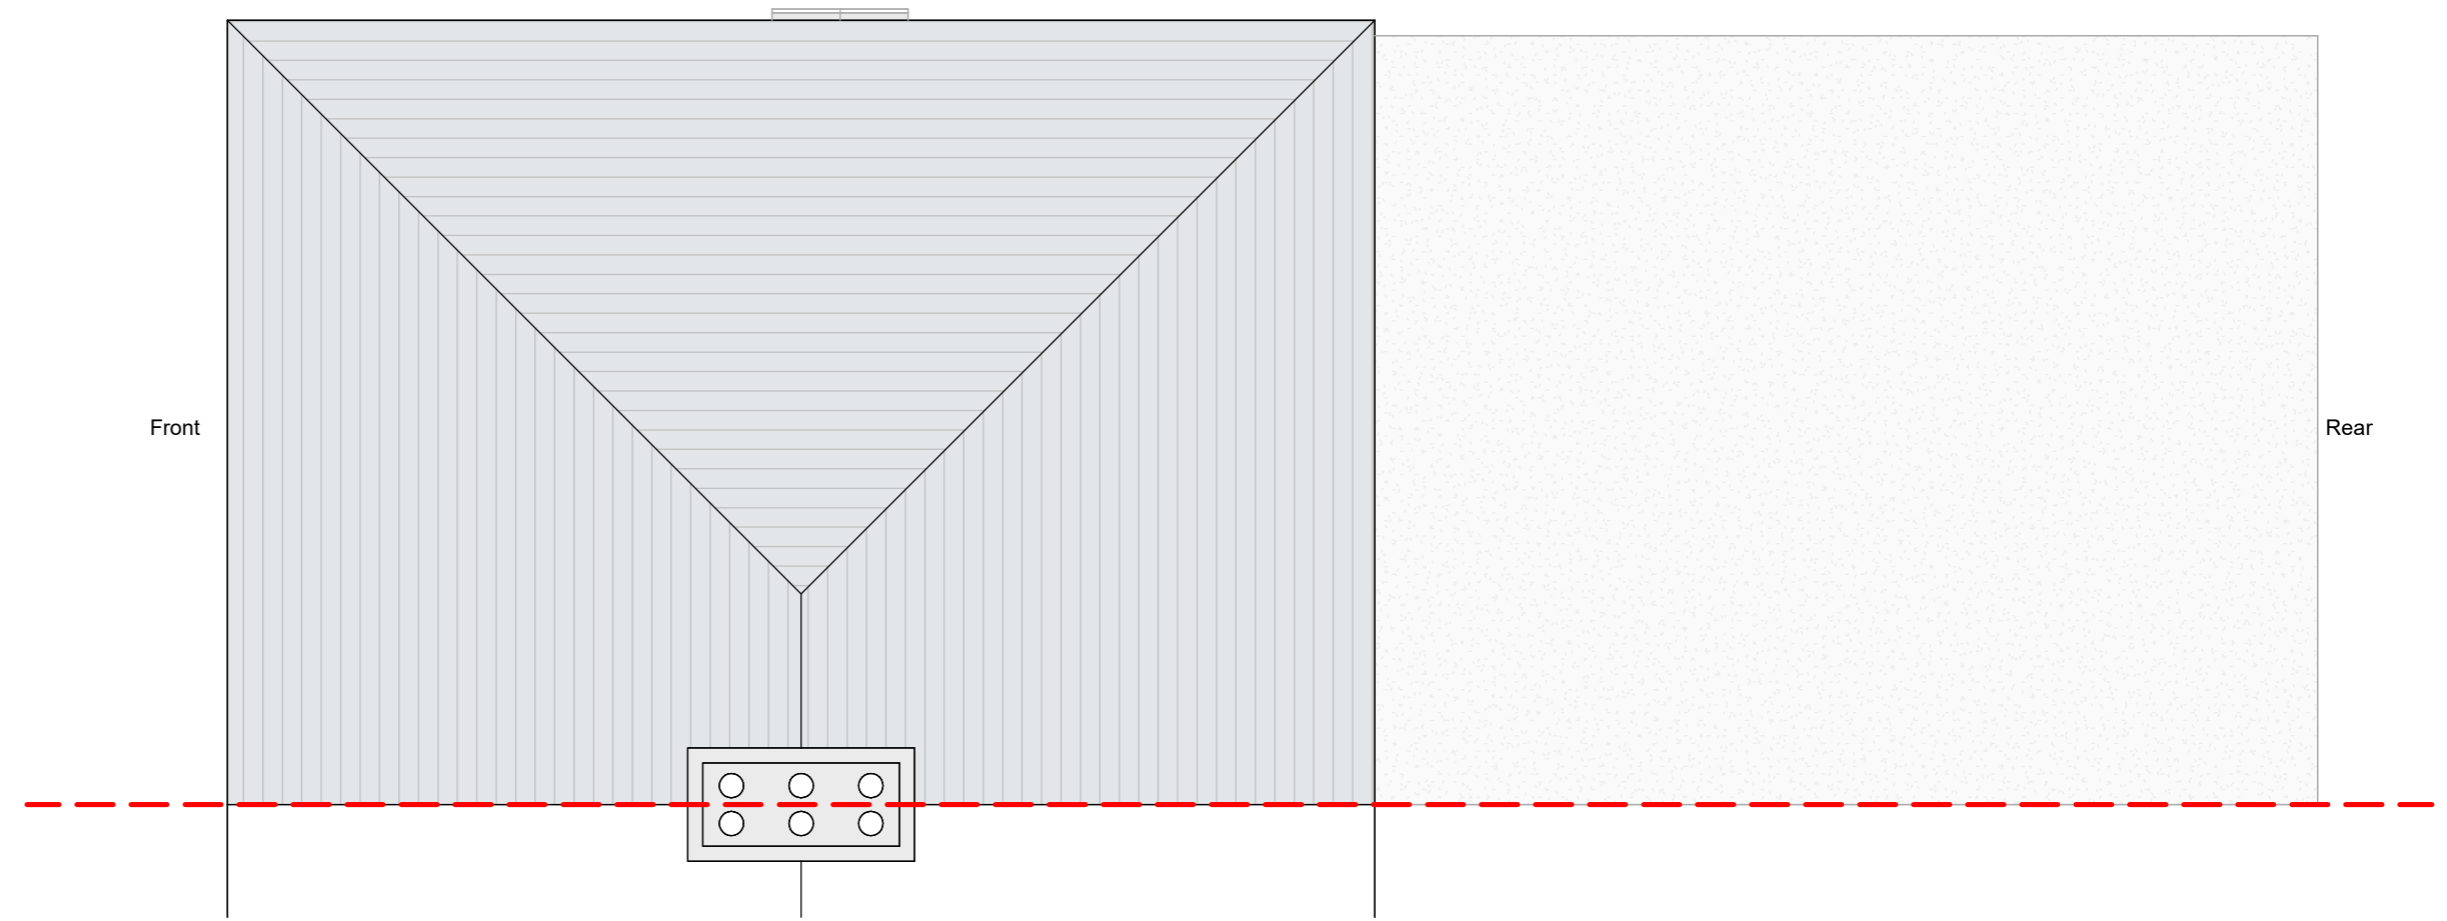

Existing Roof Plan
1 : 50

Rev.	Date	Amendment

Job Title:
108 DURHAM HILL BR1 5ND

Drawing Title:
Existing Plans

Status: **PLANNING**

Project Number: 10012024


Drawing Number: A3102

Date: February 2024

0 0.5M 1M 2.5M



SCALE: 1:50 @ A3

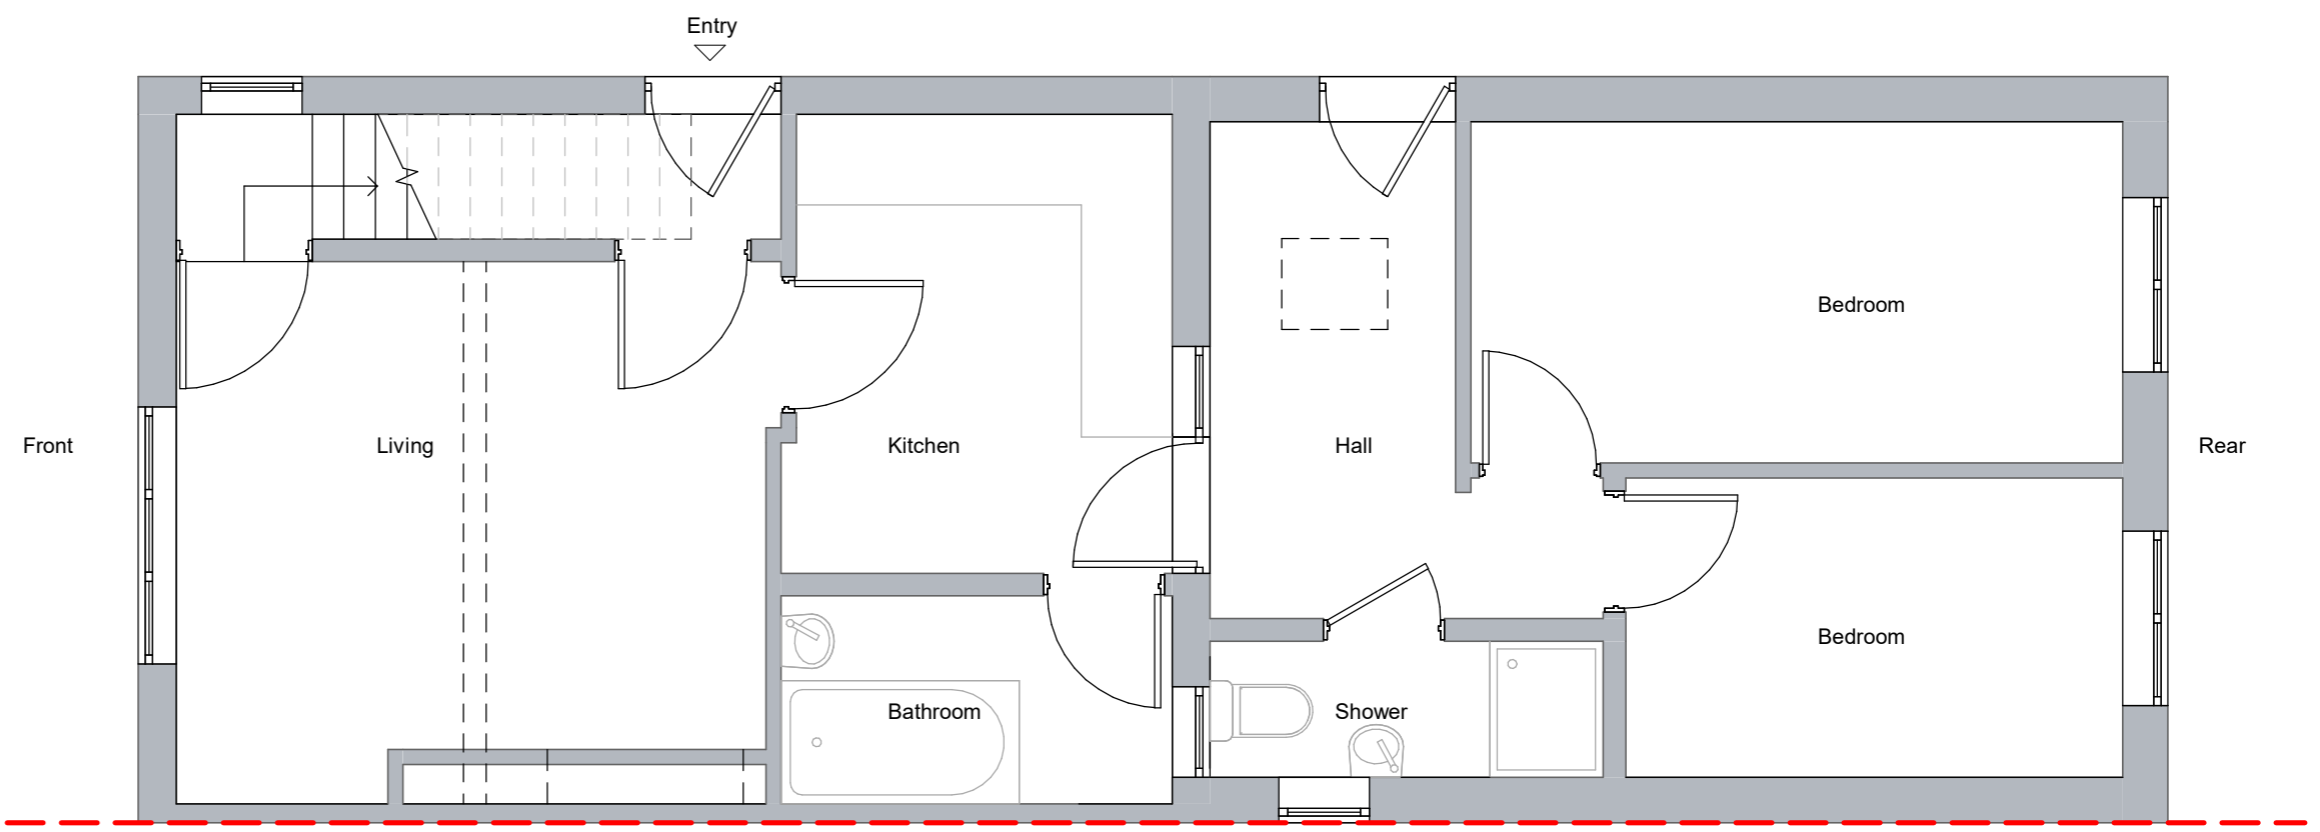

Existing Ground Floor
1 : 50




Box Plans Ltd.
124 City Road, London, EC1V 2NX

07748123419
info@boxplans.co.uk
www.boxplans.co.uk


- Notes:
1. Do not scale from drawings - except for local authority planning purposes only.
 2. All dimensions are to be verified on site by the contractor prior to setting out, ordering any materials, fabrication or construction.
 3. Any discrepancies to be reported to Box Plans Ltd. immediately.

Project North

Key

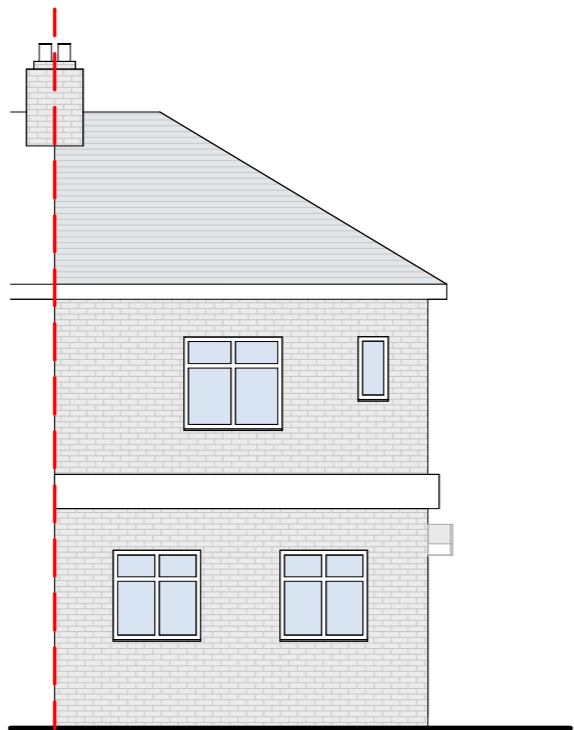

Existing Rear Elevation
1 : 100

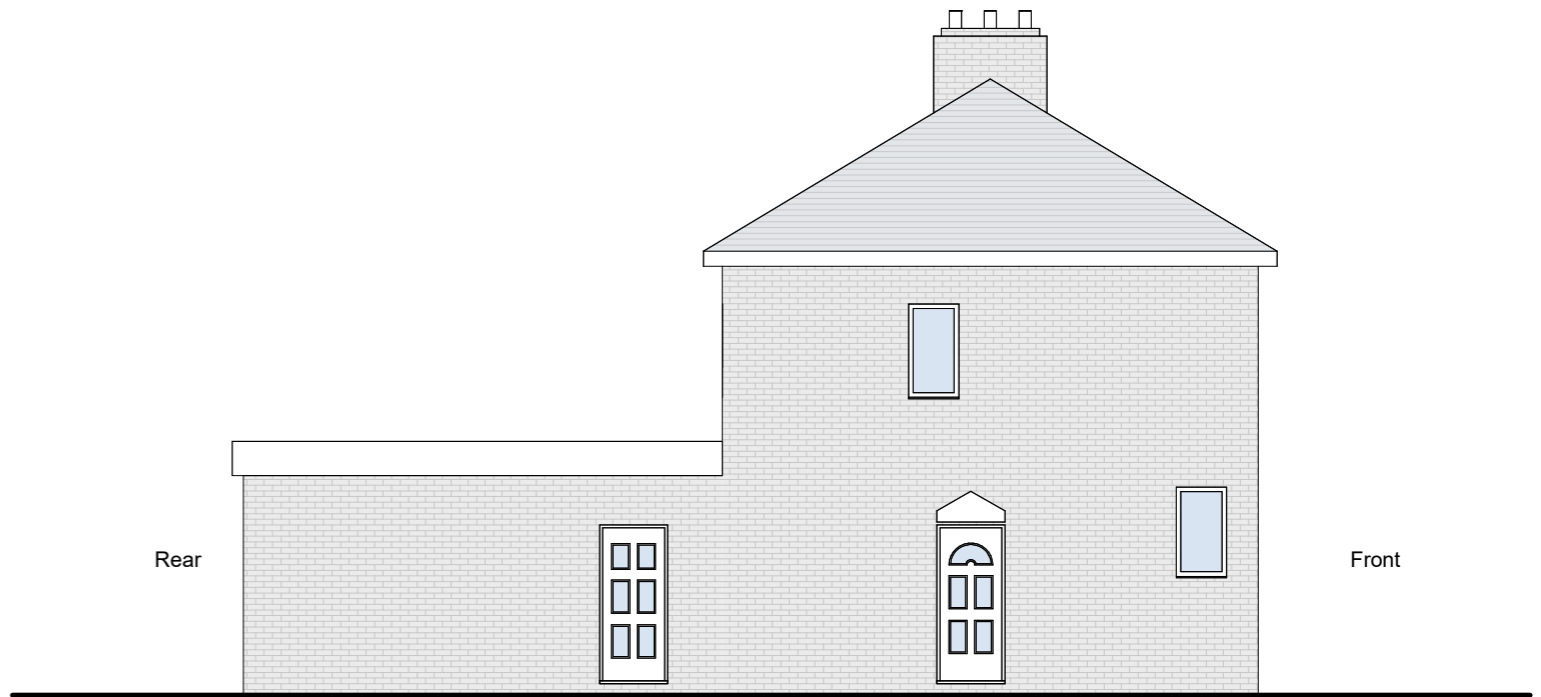

Existing Side Elevation
1 : 100

Rev.	Date	Amendment
------	------	-----------

Job Title:
108 DURHAM HILL BR1 5ND

Drawing Title:
Existing Elevations

Status: **PLANNING**

Project Number: 10012024

Drawing Number: A3103

Date: February 2024

0 1M 2M 5M



SCALE: 1: 100 @ A3




Box Plans Ltd.
124 City Road, London, EC1V 2NX

07748123419
info@boxplans.co.uk
www.boxplans.co.uk


Notes:

- 1. Do not scale from drawings - except for local authority planning purposes only.
- 2. All dimensions are to be verified on site by the contractor prior to setting out, ordering any materials, fabrication or construction.
- 3. Any discrepancies to be reported to Box Plans Ltd. immediately.

Project North

 


Key

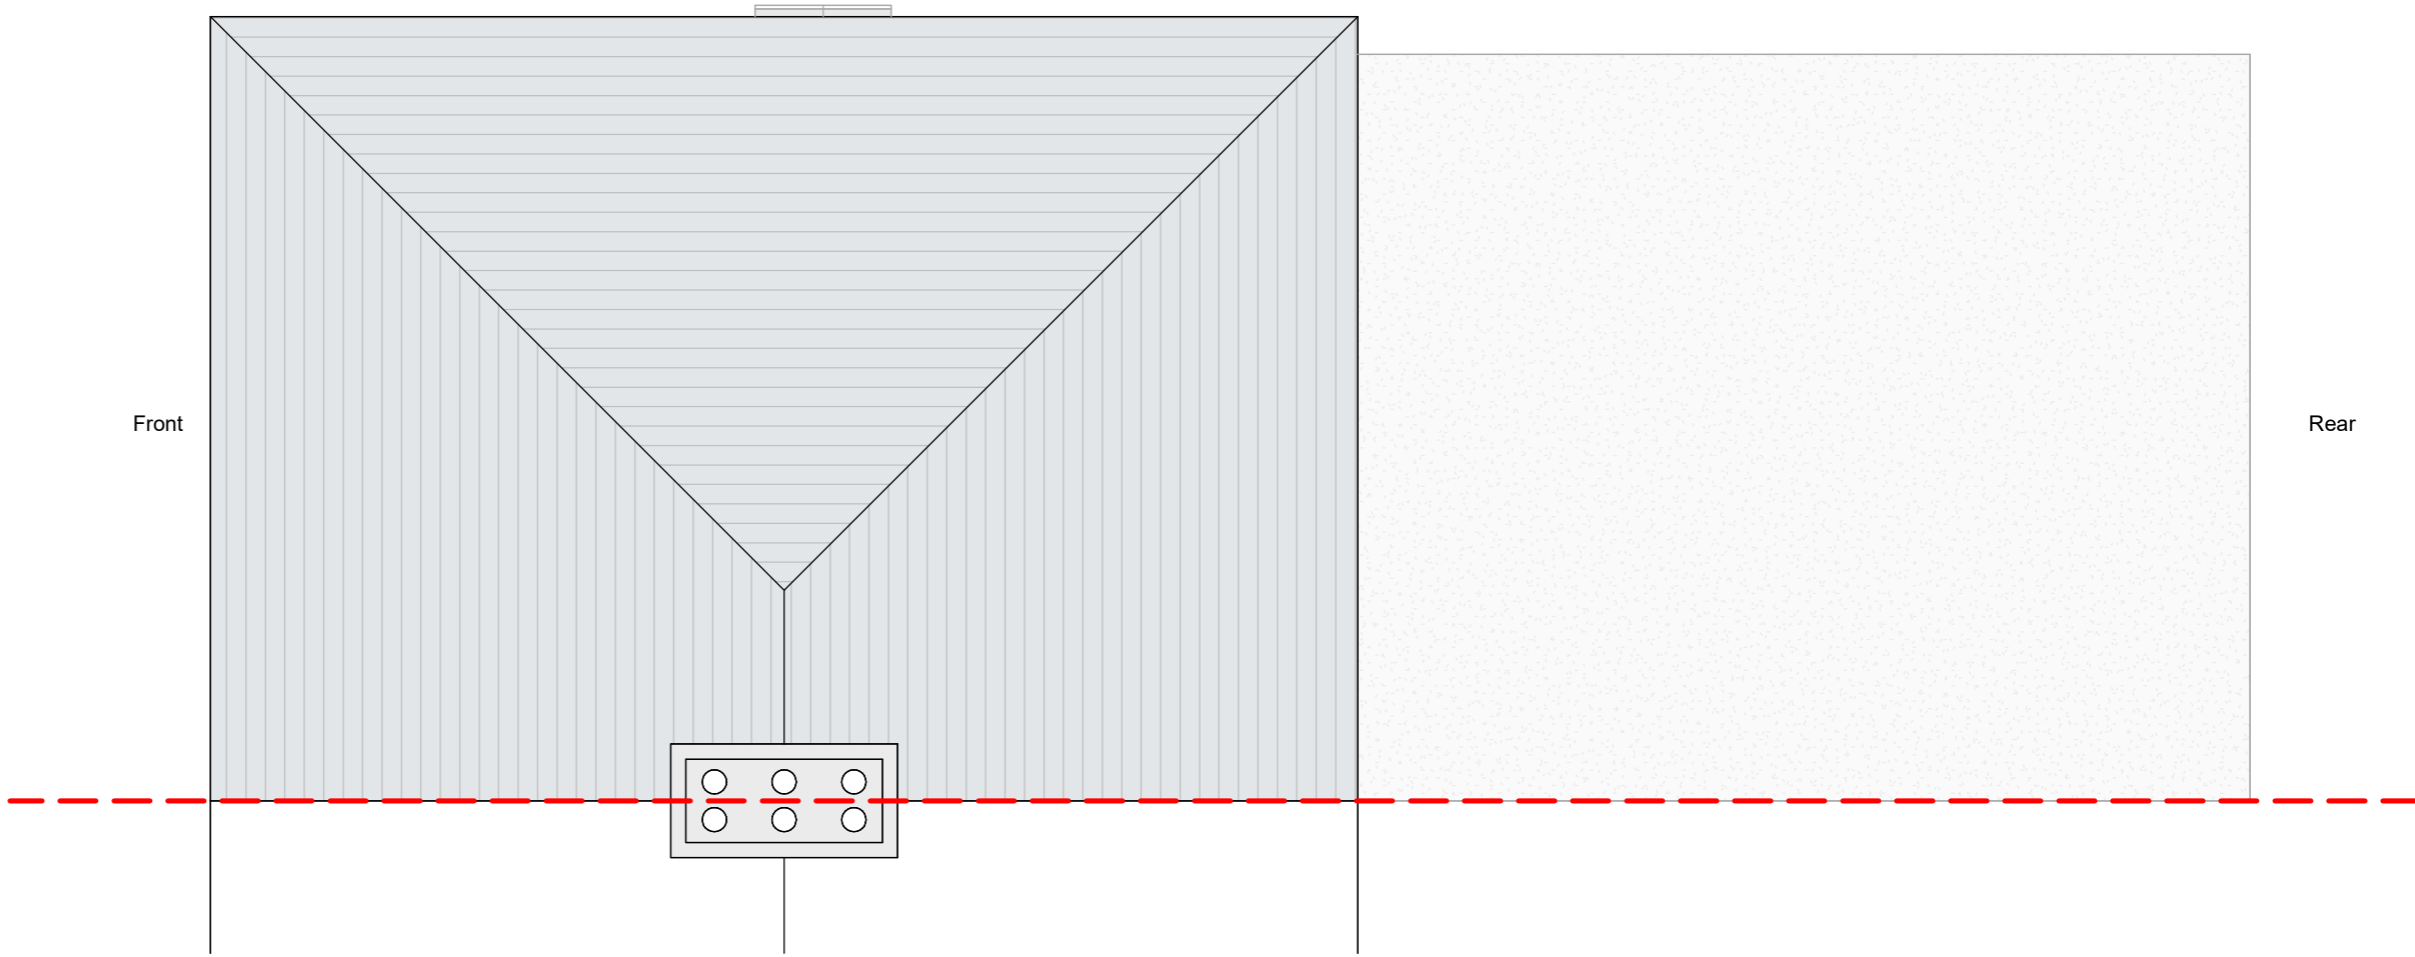

Proposed Roof Plan

1 : 50

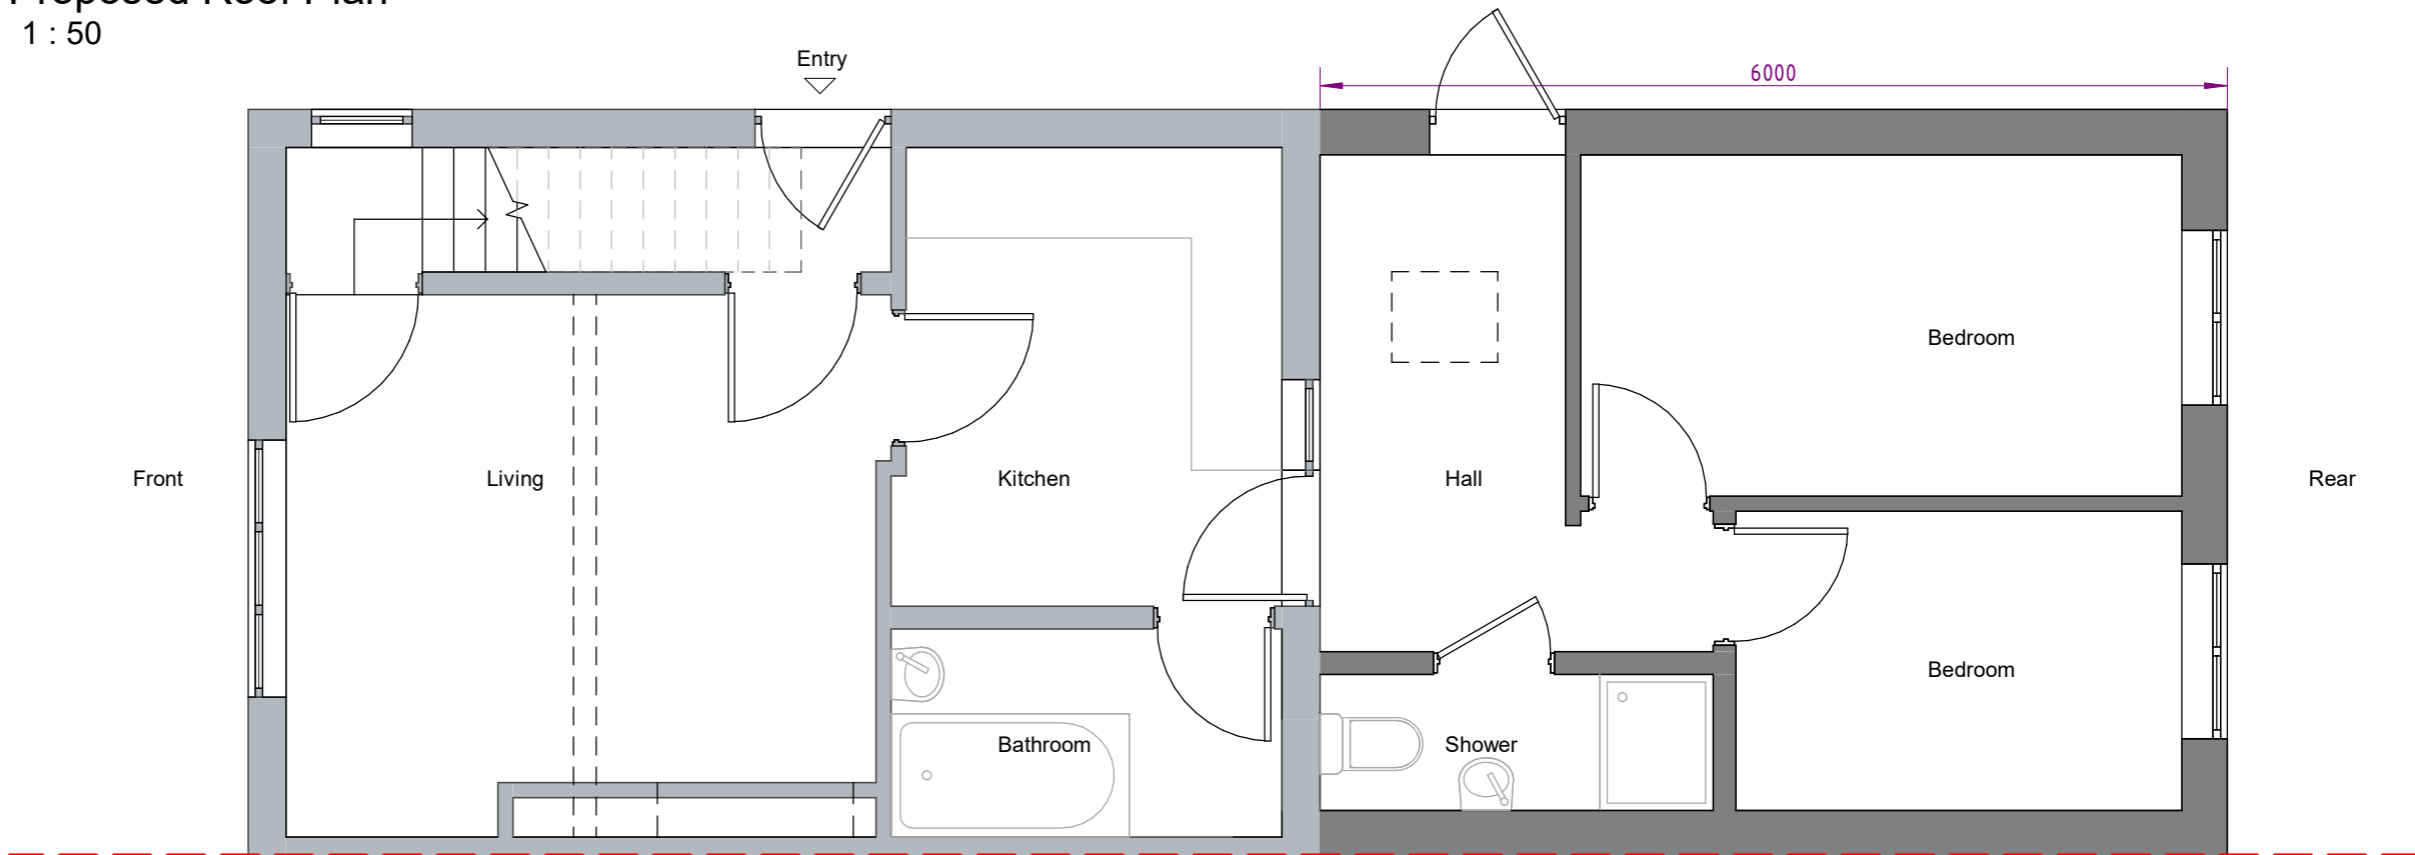

Proposed Ground Floor

1 : 50

Rev.	Date	Amendment

Job Title:
108 DURHAM HILL BR1 5ND

Drawing Title:
Proposed Plan

Status: **PLANNING**

Project Number: 10012024

Drawing Number: A3104

Date: February 2024

0 0.5M 1M 2.5M



SCALE: 1:50 @ A3



Box Plans Ltd.
124 City Road, London, EC1V 2NX

07748123419
info@boxplans.co.uk
www.boxplans.co.uk

- Notes:
1. Do not scale from drawings - except for local authority planning purposes only.
 2. All dimensions are to be verified on site by the contractor prior to setting out, ordering any materials, fabrication or construction.
 3. Any discrepancies to be reported to Box Plans Ltd. immediately.

Project North

Key

Rev.	Date	Amendment
------	------	-----------

Job Title:
108 DURHAM HILL BR1 5ND

Drawing Title:
Proposed Elevations


Status: **PLANNING**

Project Number: 10012024


Drawing Number: A3105

Date: February 2024


0 1M 2M 5M

 

SCALE: 1: 100 @ A3

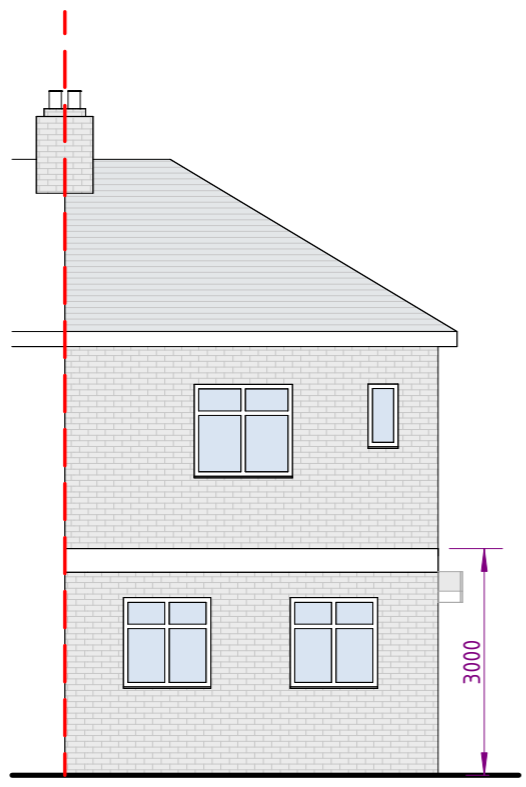

Proposed Rear Elevation
1 : 100

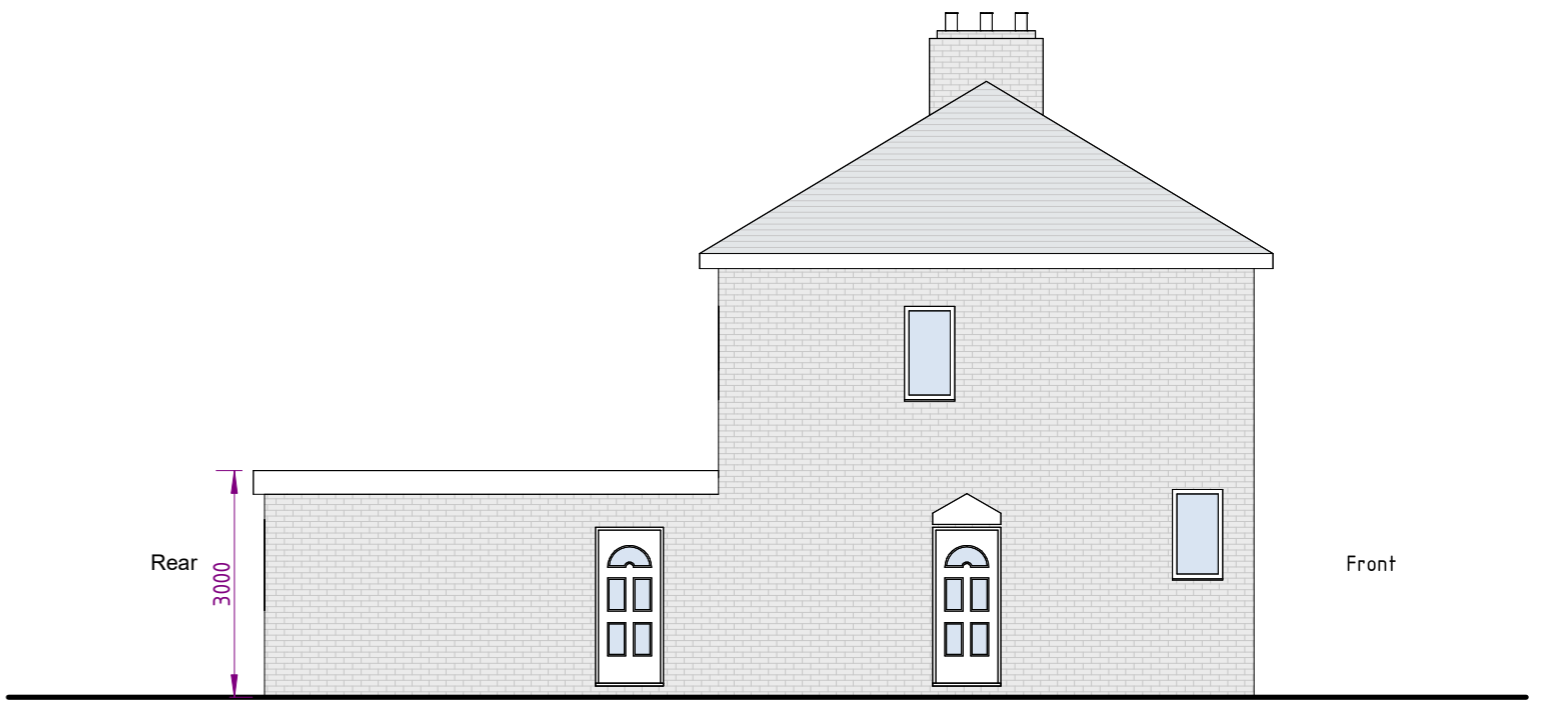

Proposed Side Elevation
1 : 100