




EAST ELEVATION

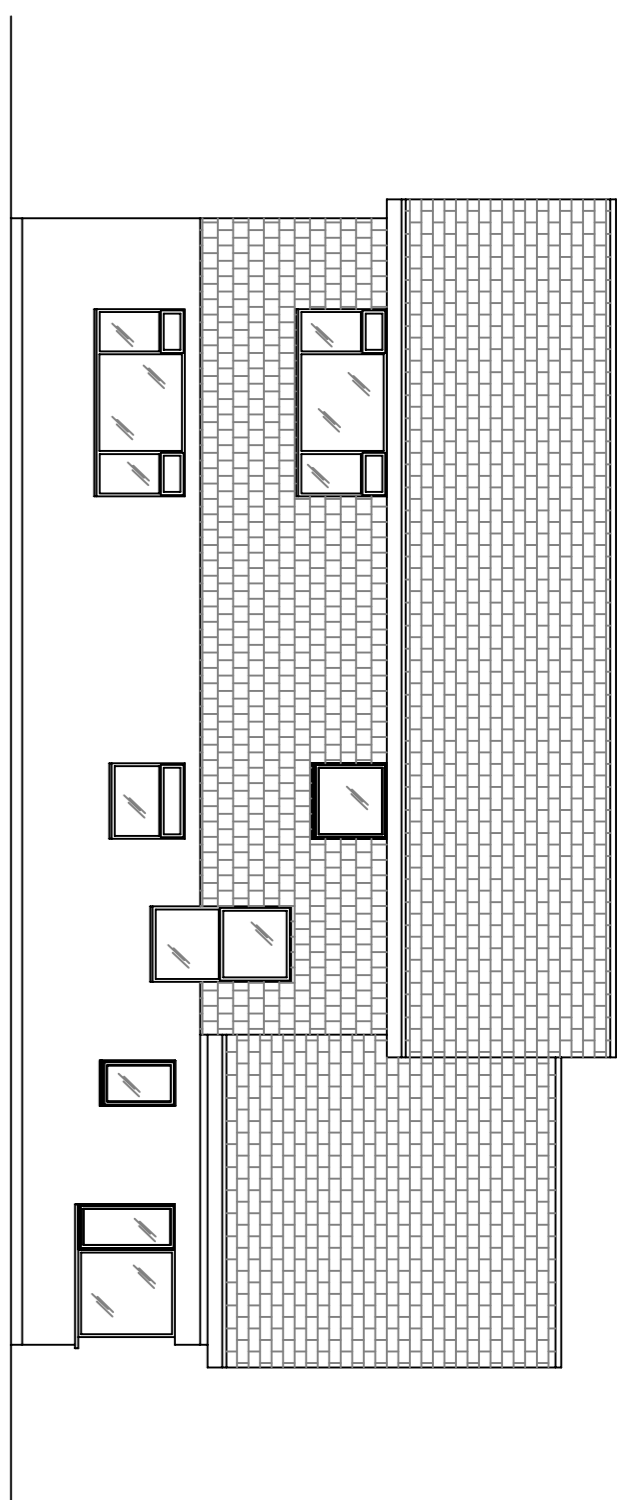

WEST ELEVATION

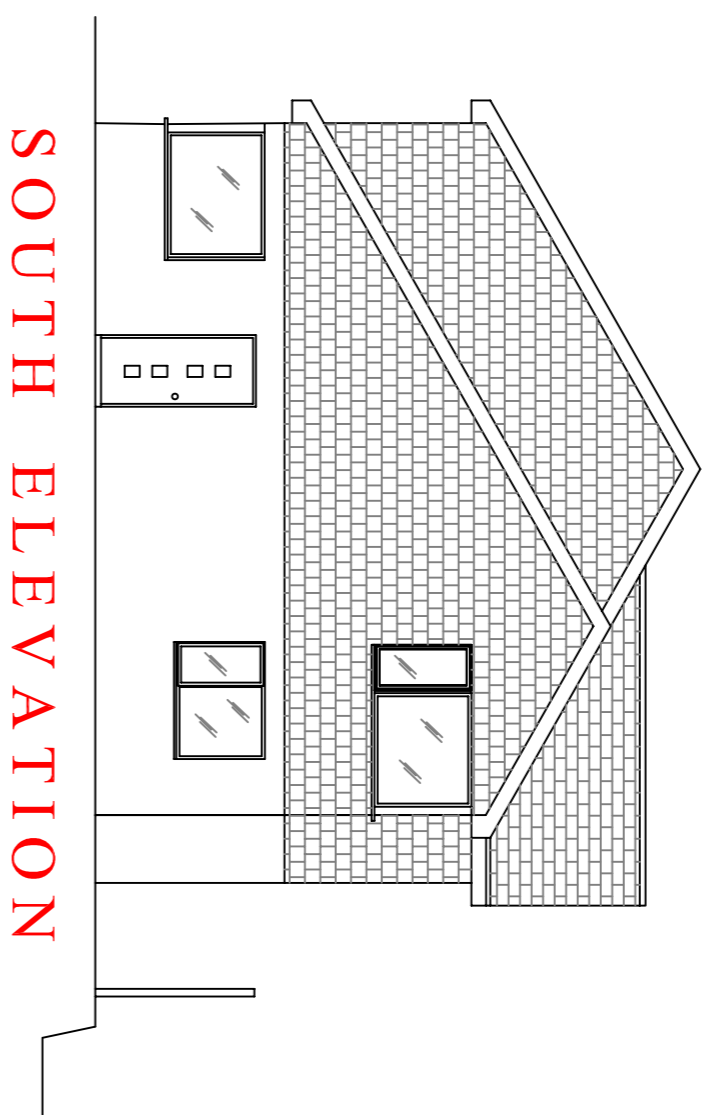


SOUTH ELEVATION

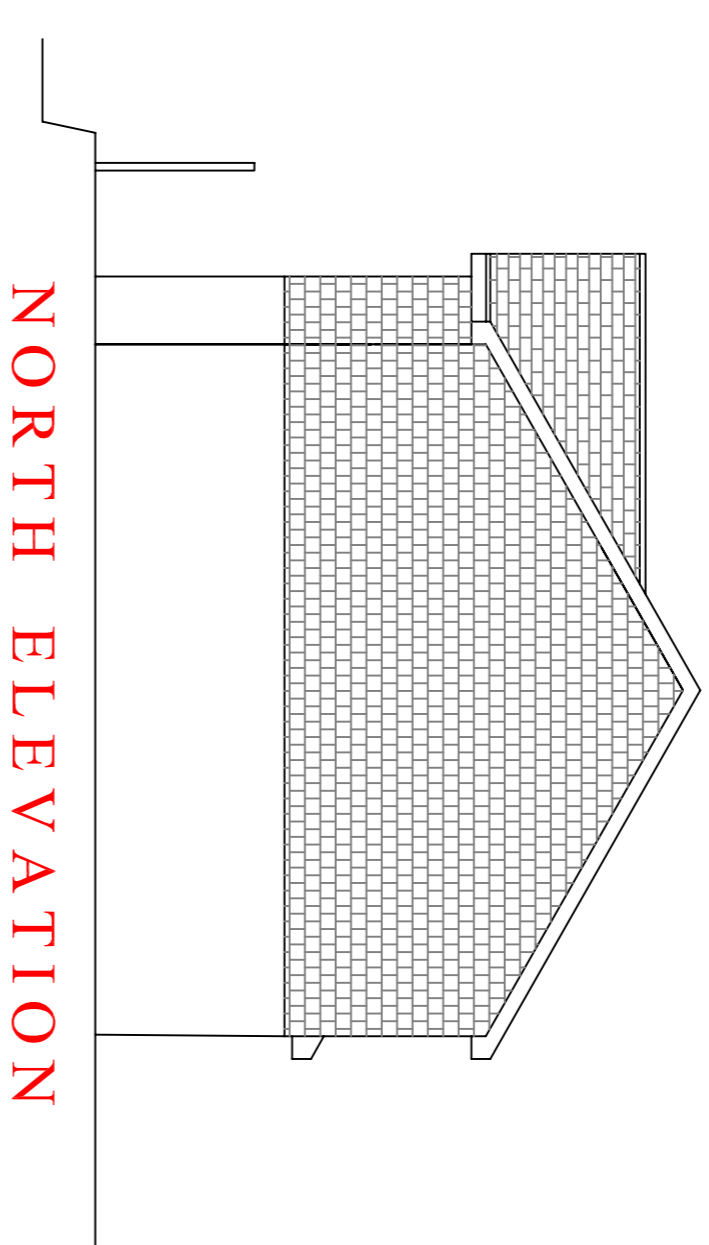


NORTH ELEVATION


EXISTING

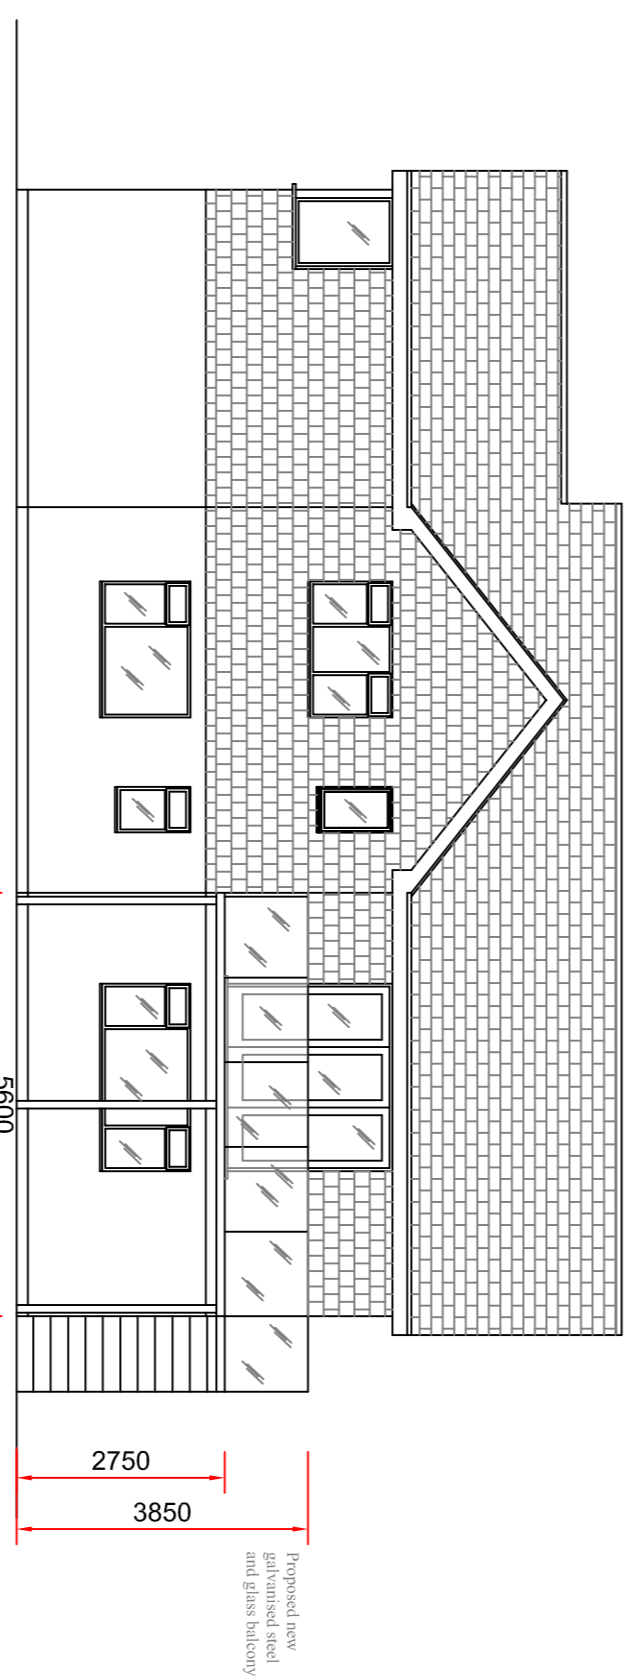


EAST ELEVATION

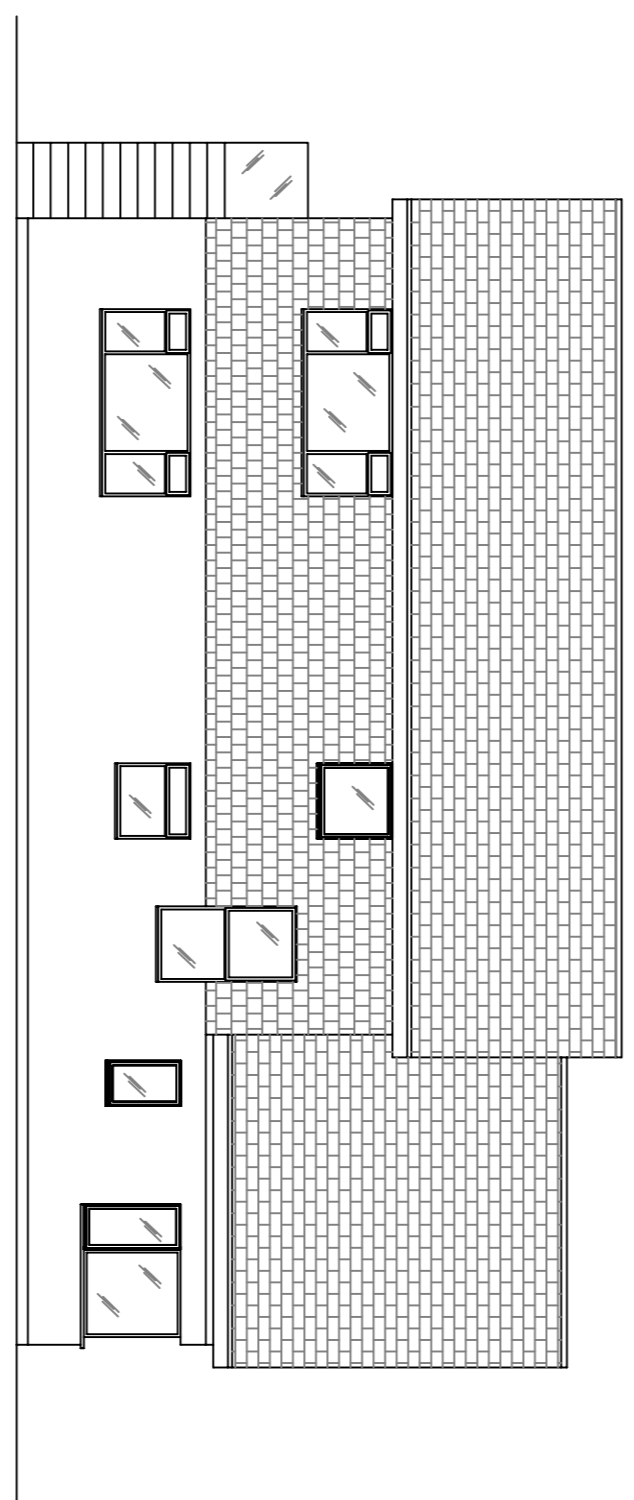

WEST ELEVATION

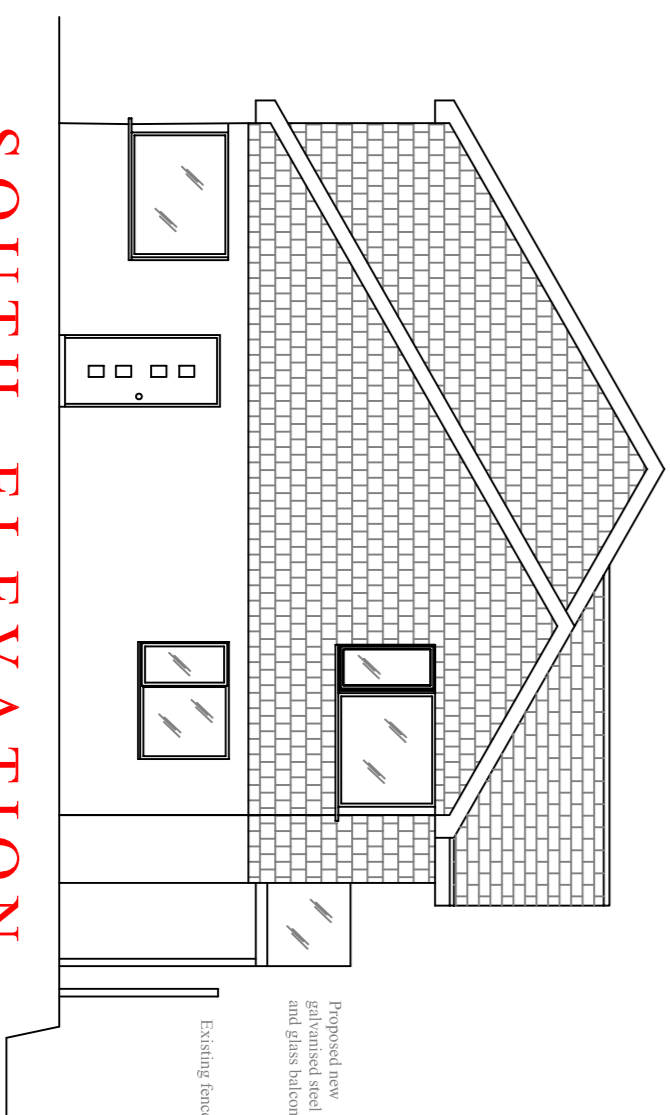


SOUTH ELEVATION

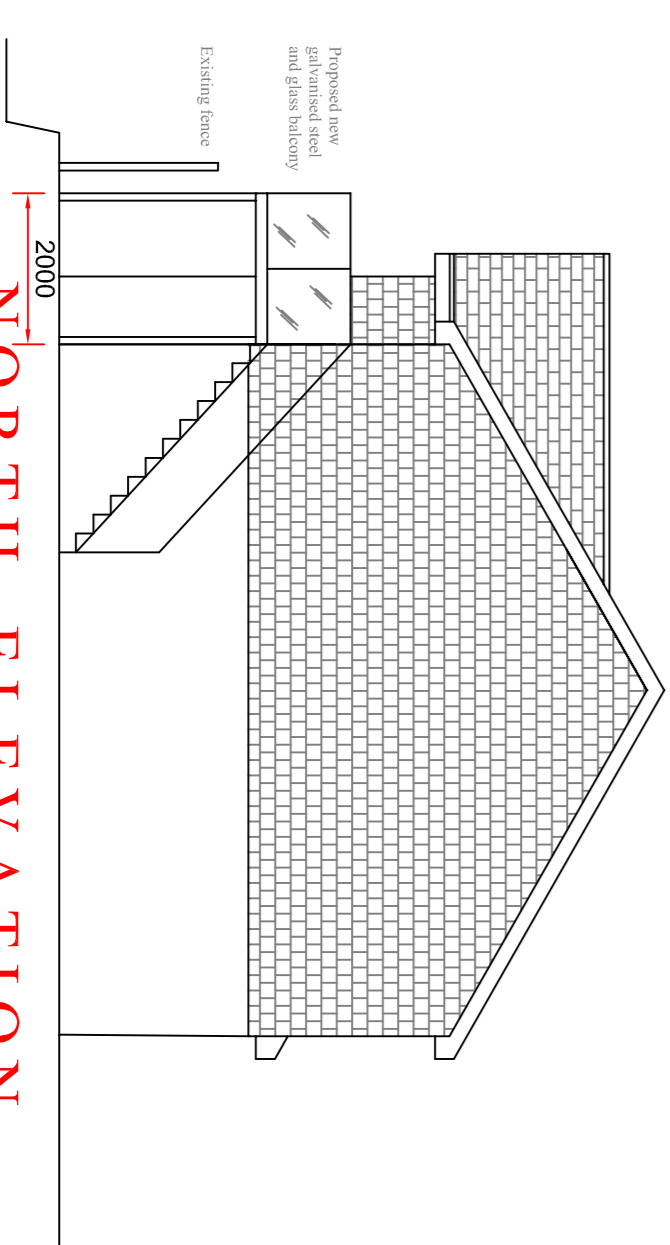


NORTH ELEVATION


PROPOSED

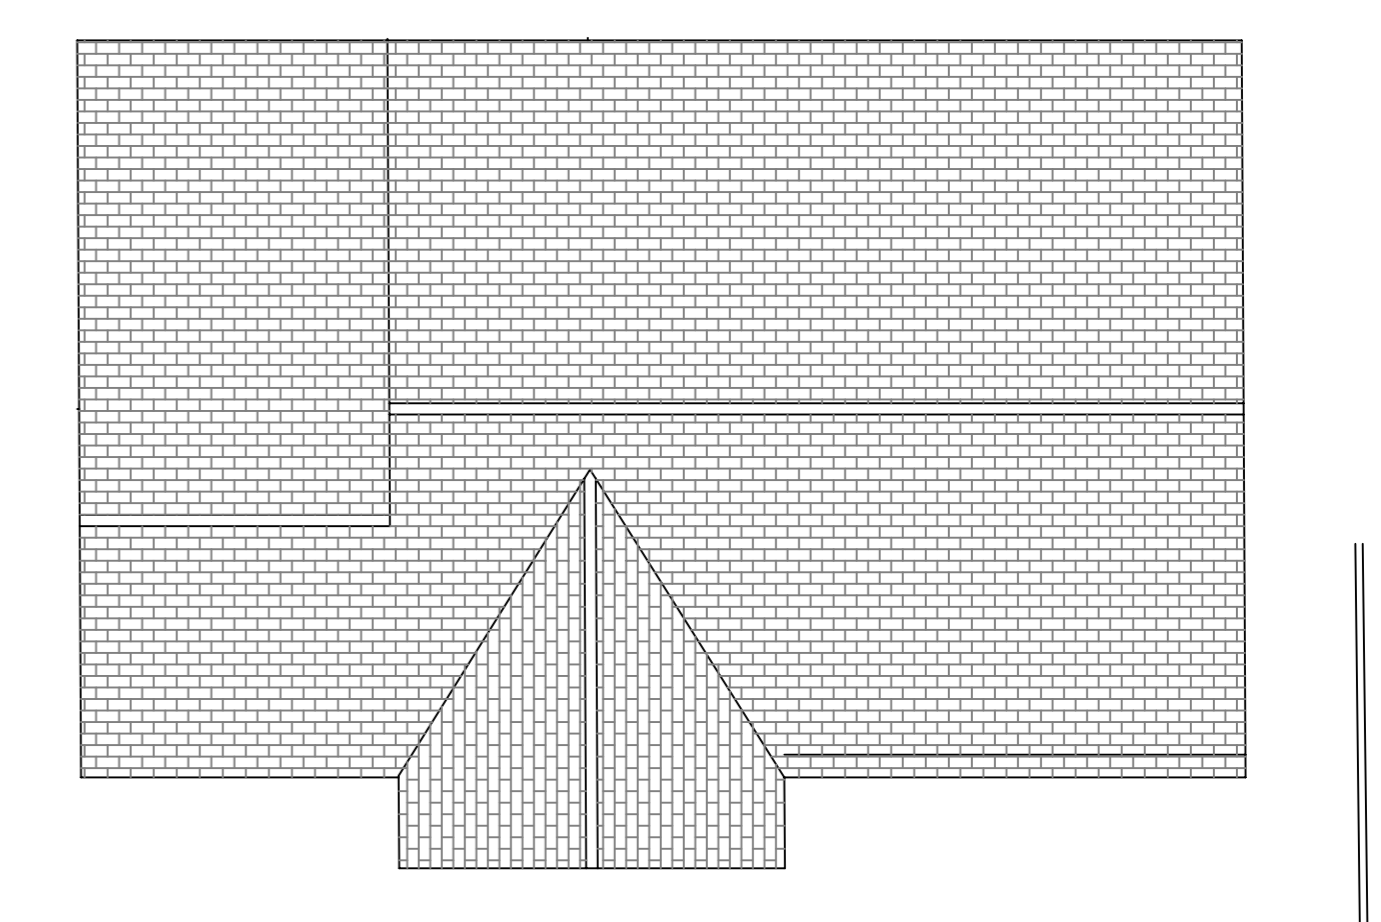


PLAN

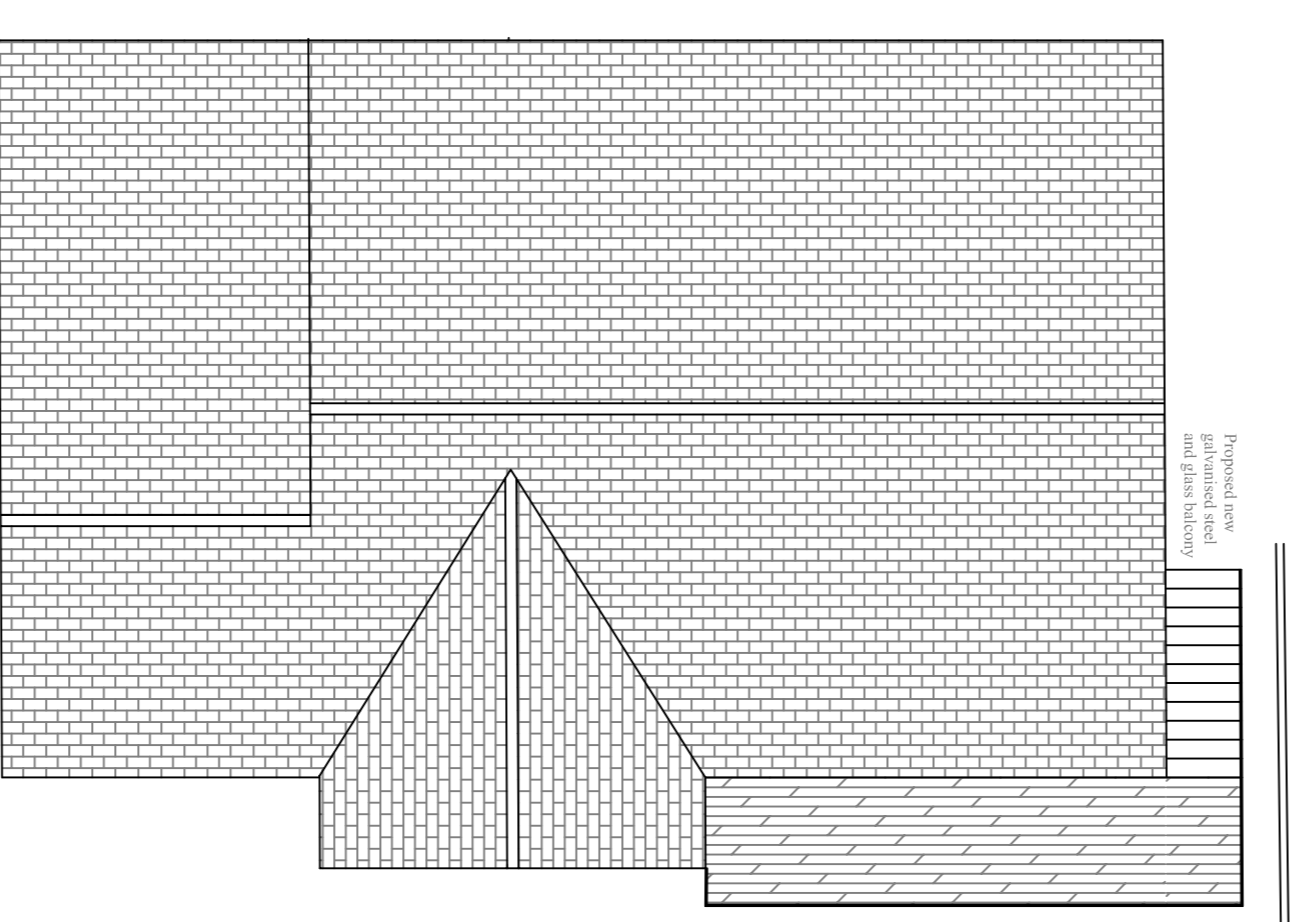


PLAN

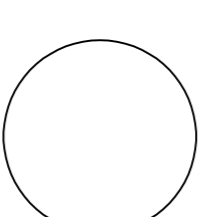

GAZEBO PLAN

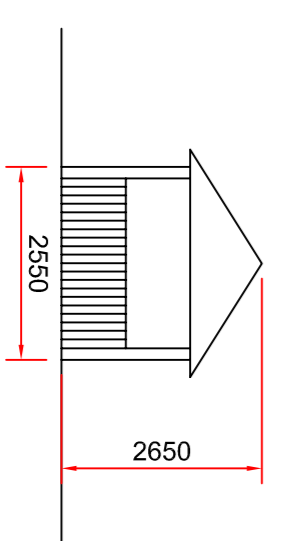

GAZEBO ELEVATION

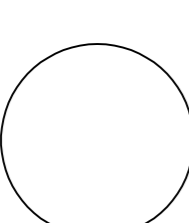

PROPOSED NEW
MINIONS
CORNWALL
PL14 SLE
See attached photos

No.	Date	Details
REVISIONS		
STATUS		
CERT. OF LAWFUL DEVELOPMENT		

The Old School,
School Hill
St. Neot
Liskeard
PL14 6NG

JOB TITLE
MENGLETH MEN,
MINIONS,
CORNWALL,
PL14 SLE

DRAWING TITLE
NEW BALCONY, GAZEBO;
EXISTING & PROPOSED
PLANS & ELEVATIONS

Drawn	Ray Clarke	Original drawing size	A1
Checked		Date	December 2023
Scale	1:100		
Project Number	MM/2023		
Drawing Number	MM/2023/01	Revision	B

NOTE: ALL DIMENSIONS TO BE CHECKED ON SITE. DO NOT SCALE OFF THIS DRAWING FOR CONSTRUCTION PURPOSES

