




Side Elevation

Scale: 1:100




Rear Elevation

Scale: 1:100

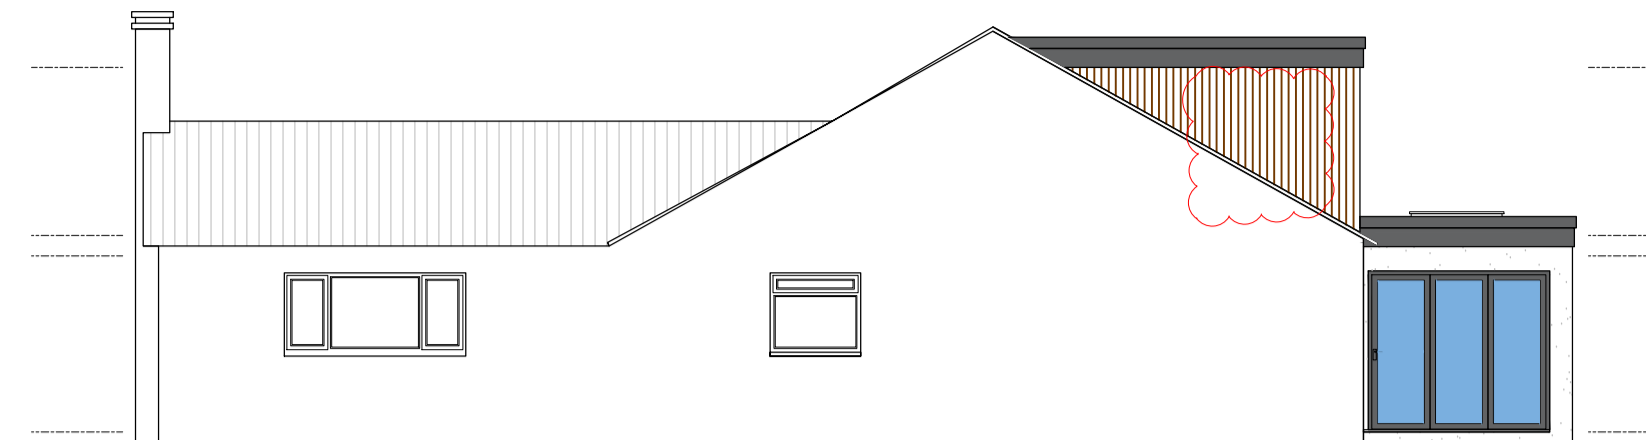



Side Elevation

Scale: 1:100

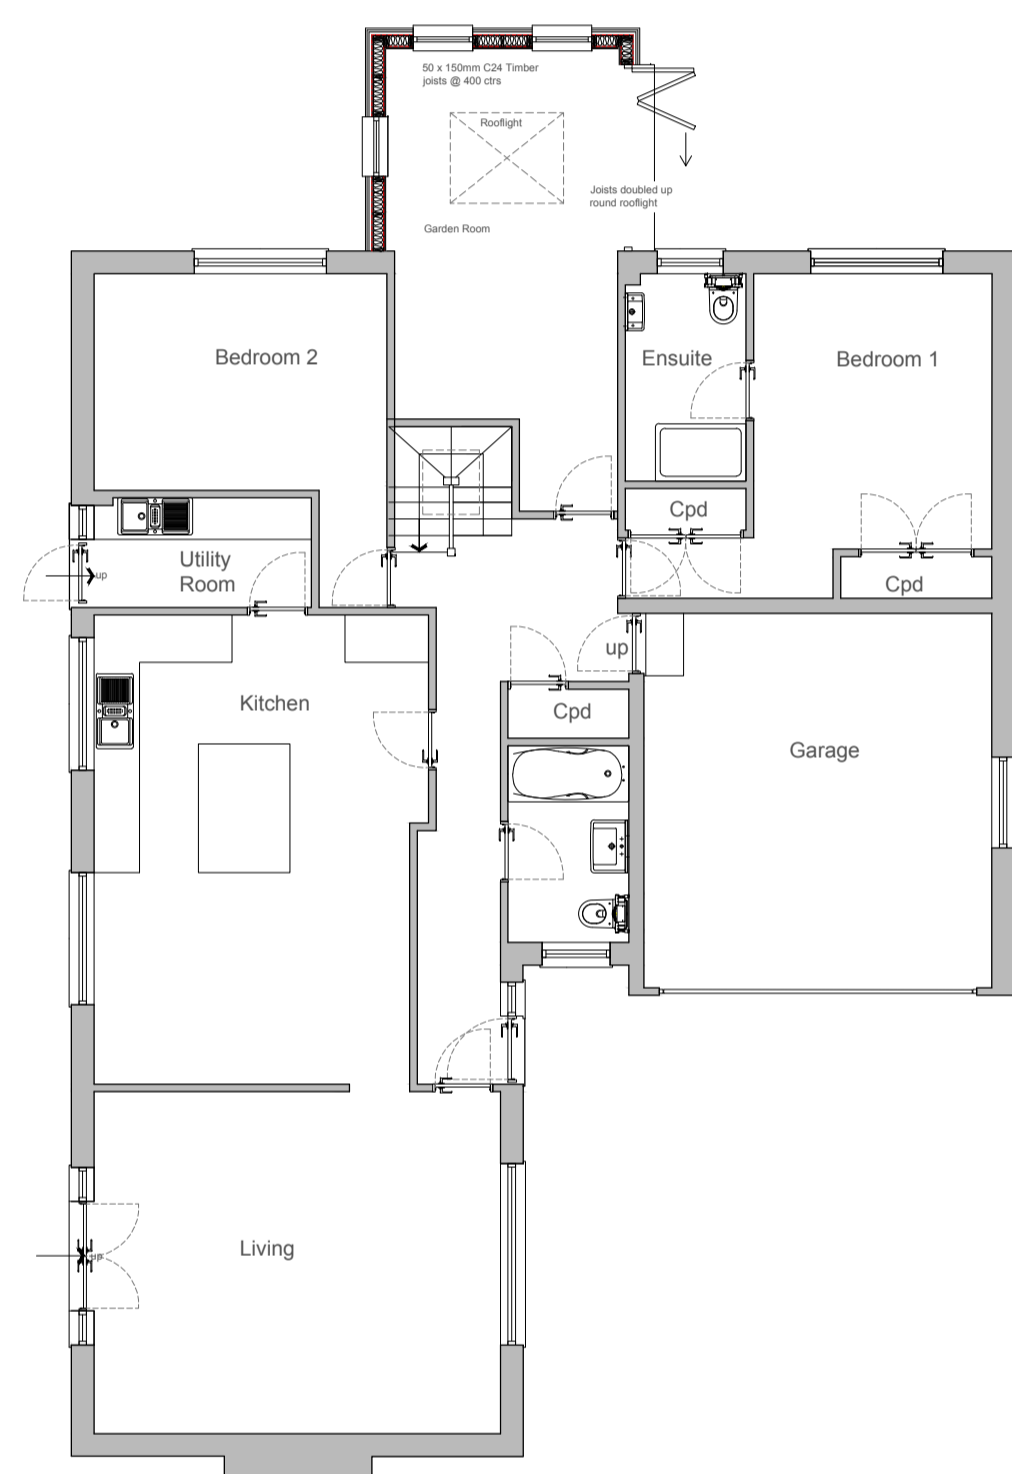


Ground Floor Plan

Scale: 1:100

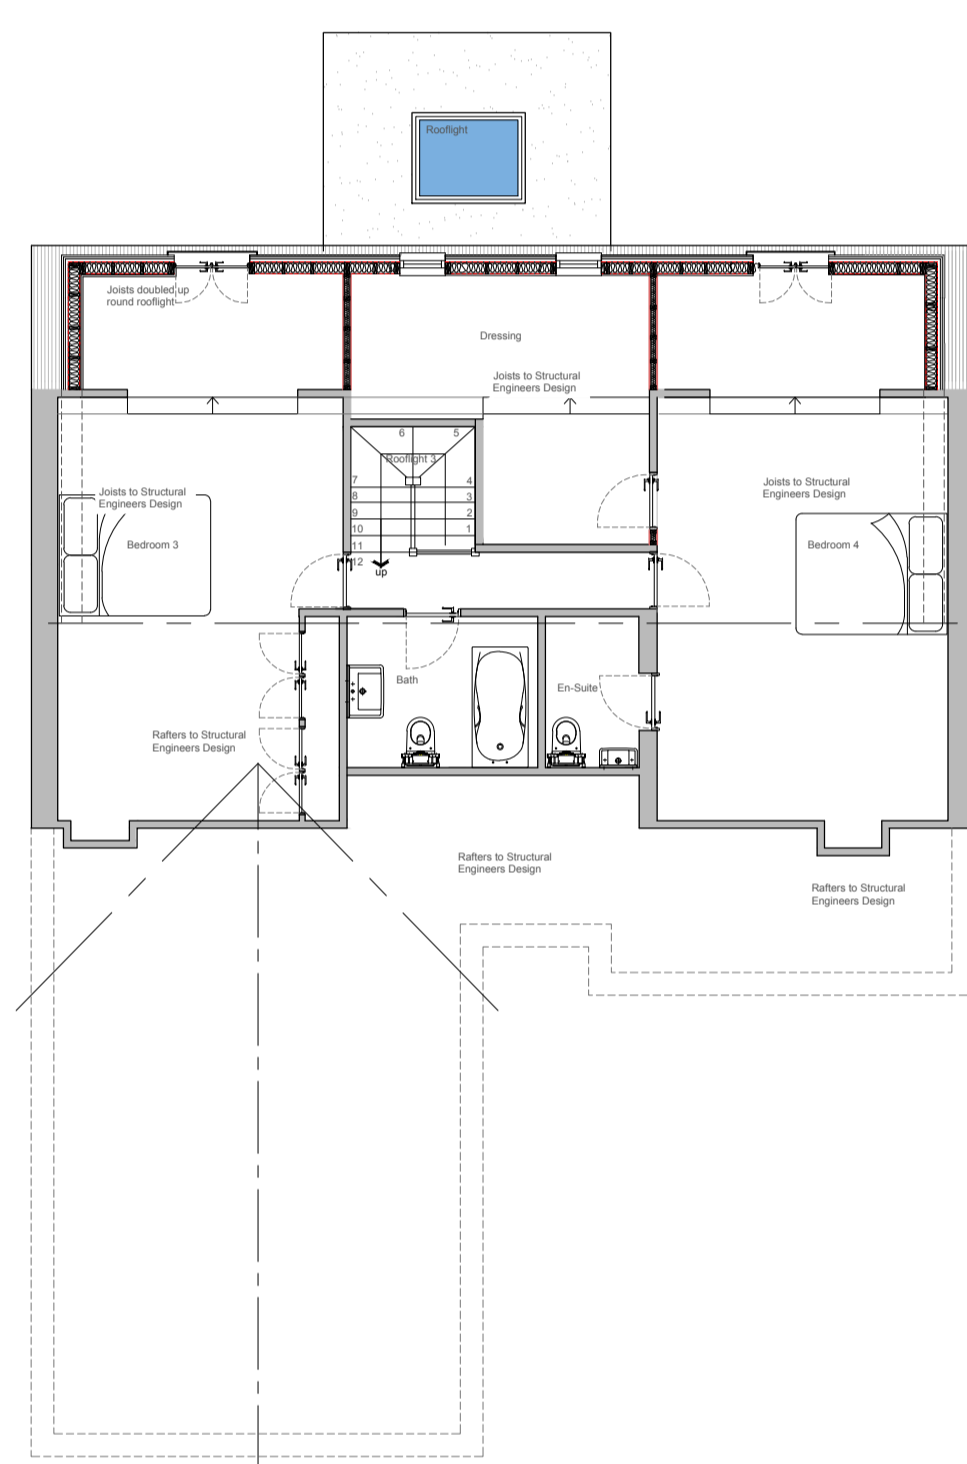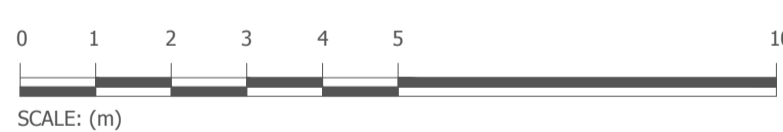


First Floor Plan

Scale: 1:100

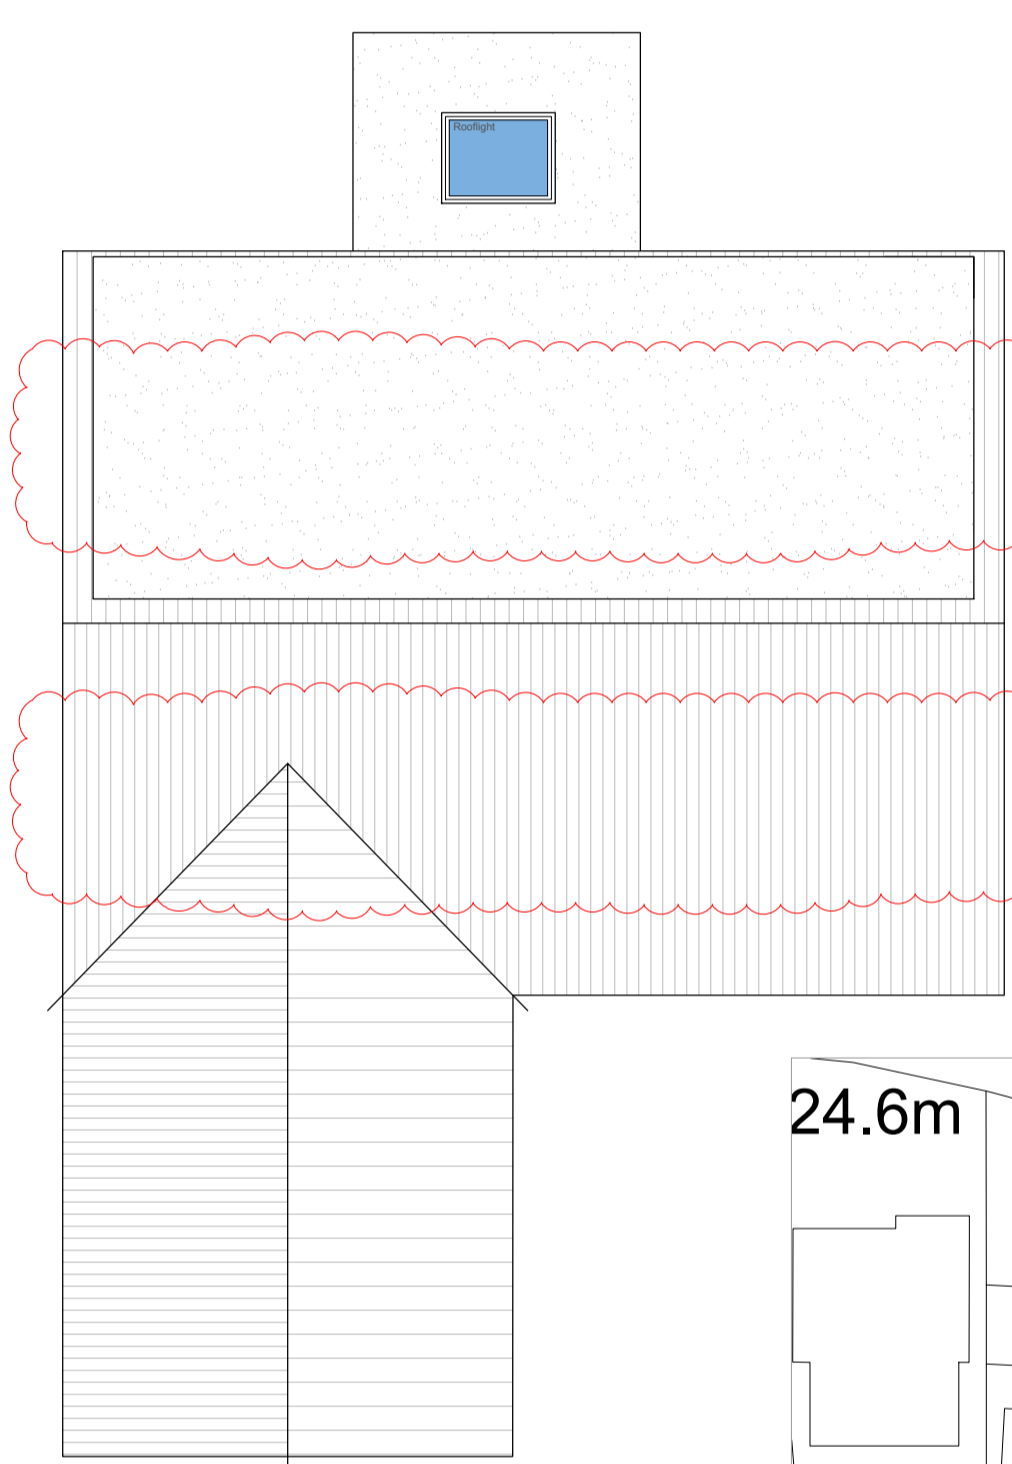

Roof Plan

Scale: 1:100

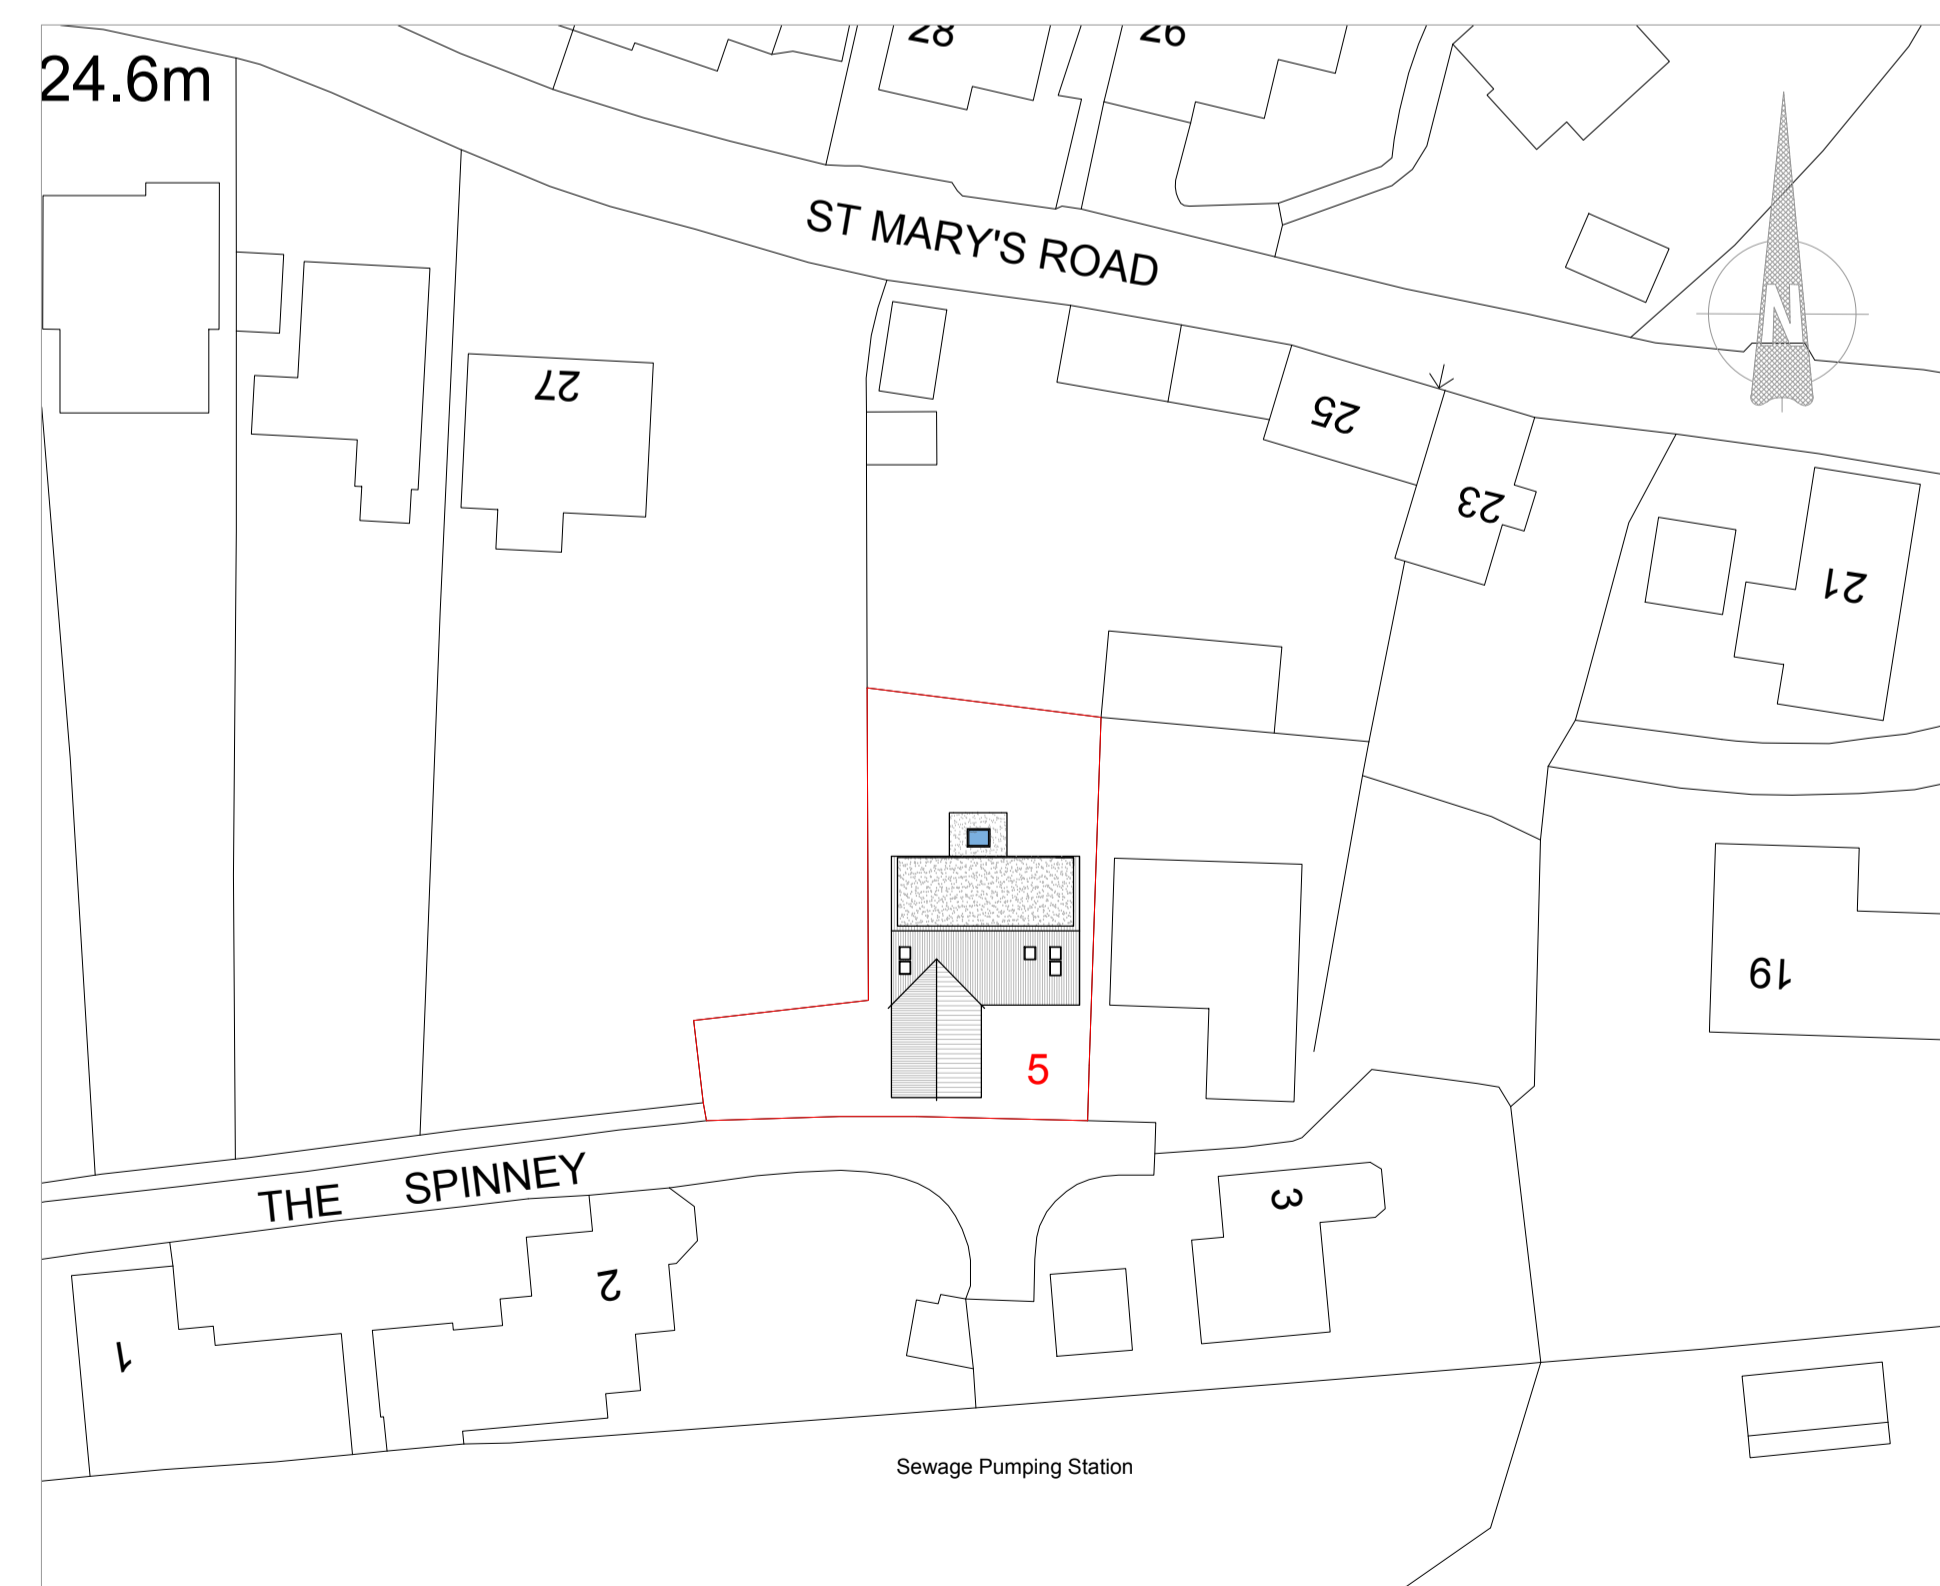

Site Plan

Scale: 1:500



Dexter Building Design Ltd
Unit 5, Victoria Grove
Bedminster
Bristol, BS3 4AN
Tel: 01172 448 465
E: Enquiries@dexterdesigns.co.uk
www.Dexterdesigns.co.uk

Proposed Rear Dormer
Replacement Single Storey Rear Extension
5 The Spinney, Wetlands Lane,
Portishead, Bristol, BS20 6RU

This drawing is for planning purposes only.
Responsibility is not accepted for errors made by others
scaling from these plans. All construction information
should be taken from figured dimensions only.
This drawing is copyright, © DEXTER, Building Design
Ltd 2018. All rights reserved.

**PRELIMINARY
DRAWING
NOT FOR
CONSTRUCTION**

Revision no.
Rev A- 10.01.24 - Upgraded
insulation to comply with Part L
Building Reg changes June
2023. Side windows to dormer
and rooflights removed and
julliette balconies reduced.

Project No. 1262
Cad File 1262_BR_V1.3.dwg
Drawn MM
Checked JD
Date August 2019
Scale As shown @ A1
Title/No.

Proposed Layout