




South West - front elevation
@ scale 1:50

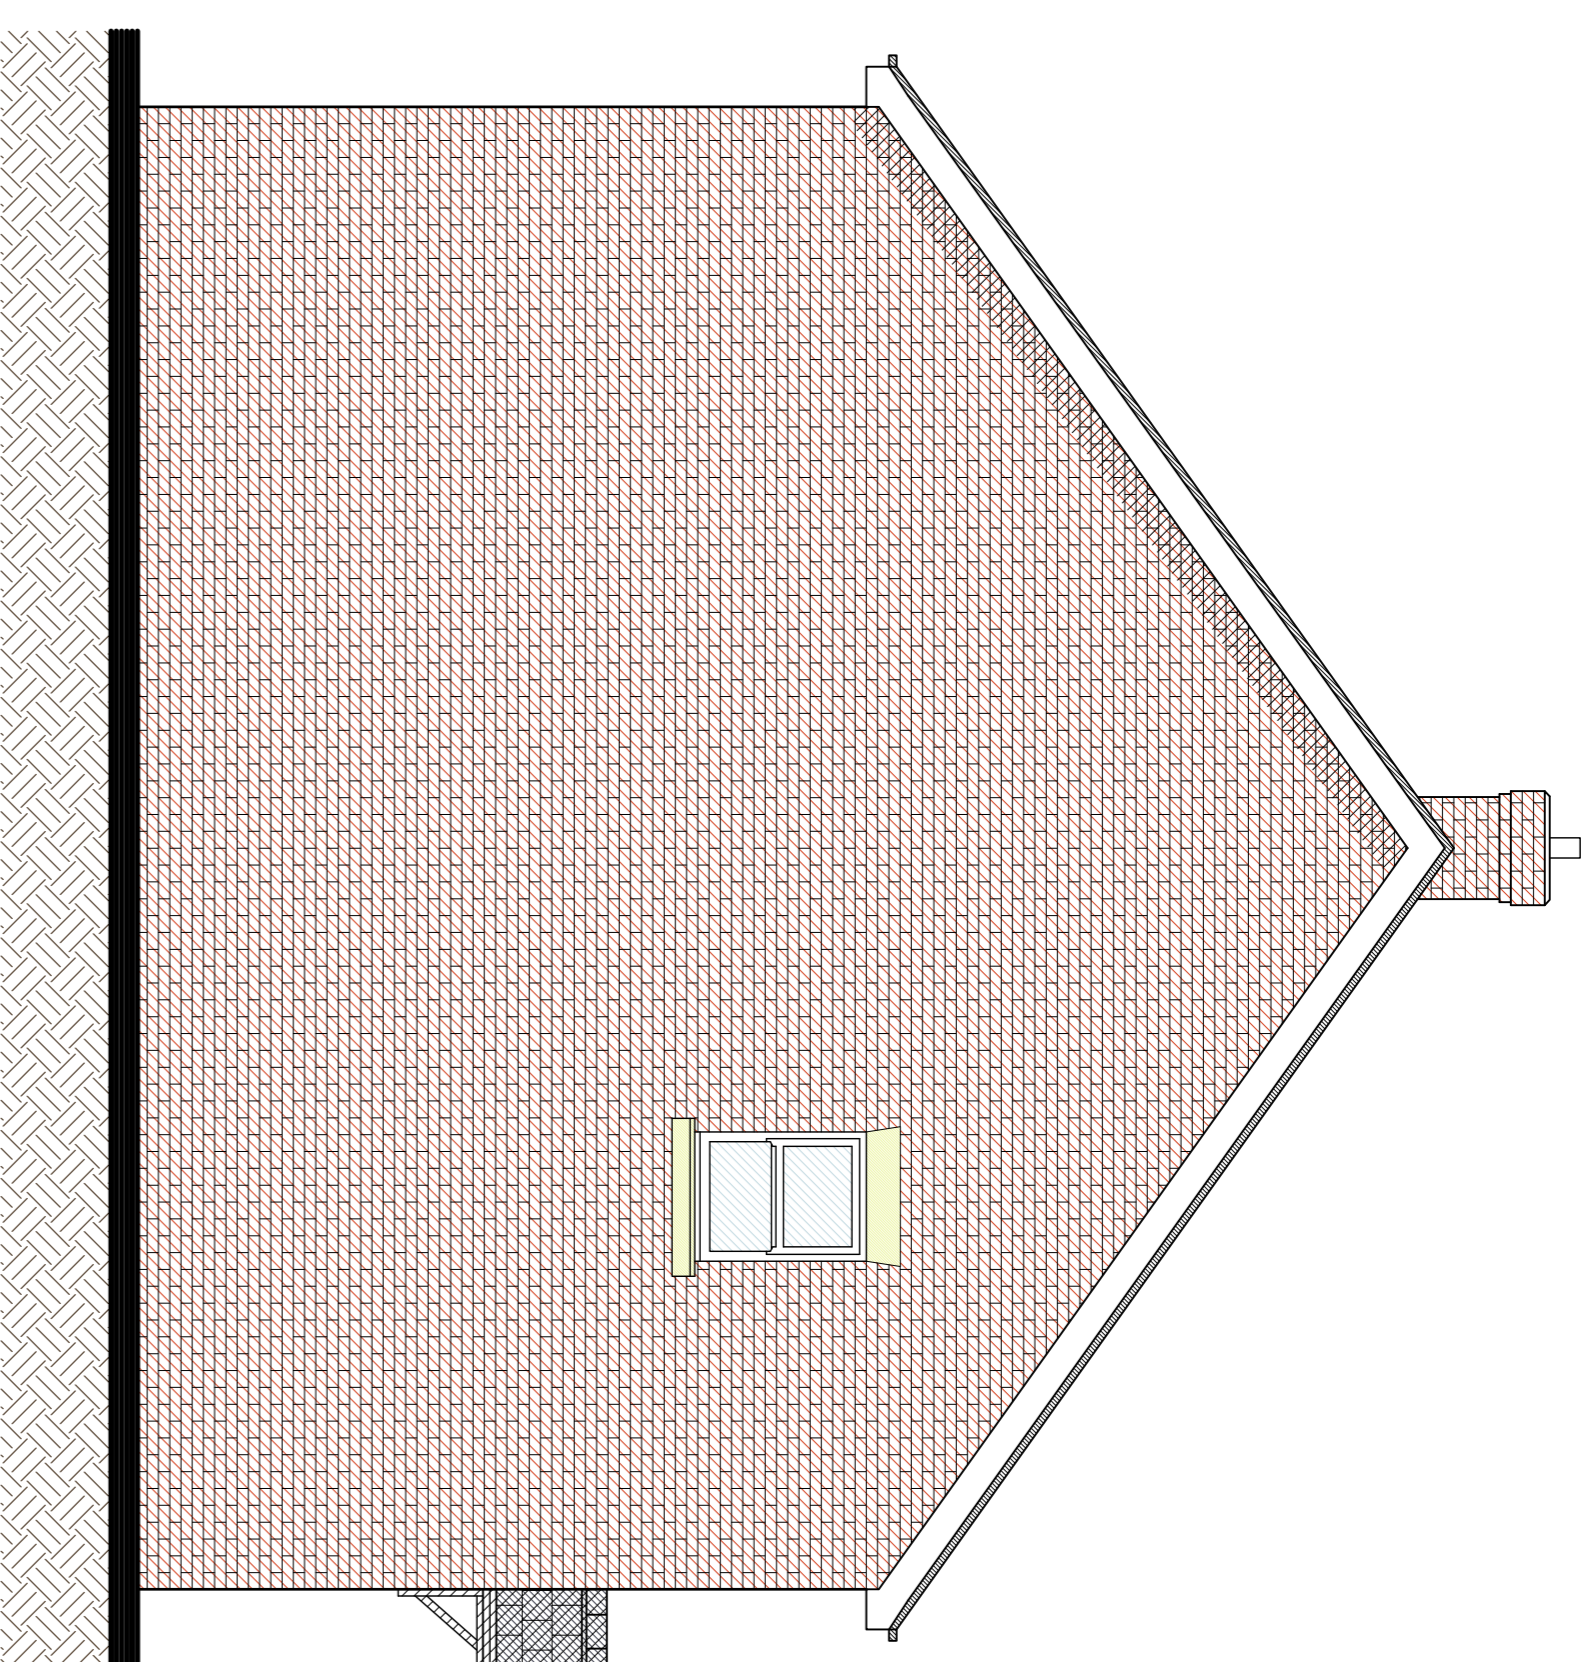

North West - side elevation
@ scale 1:50


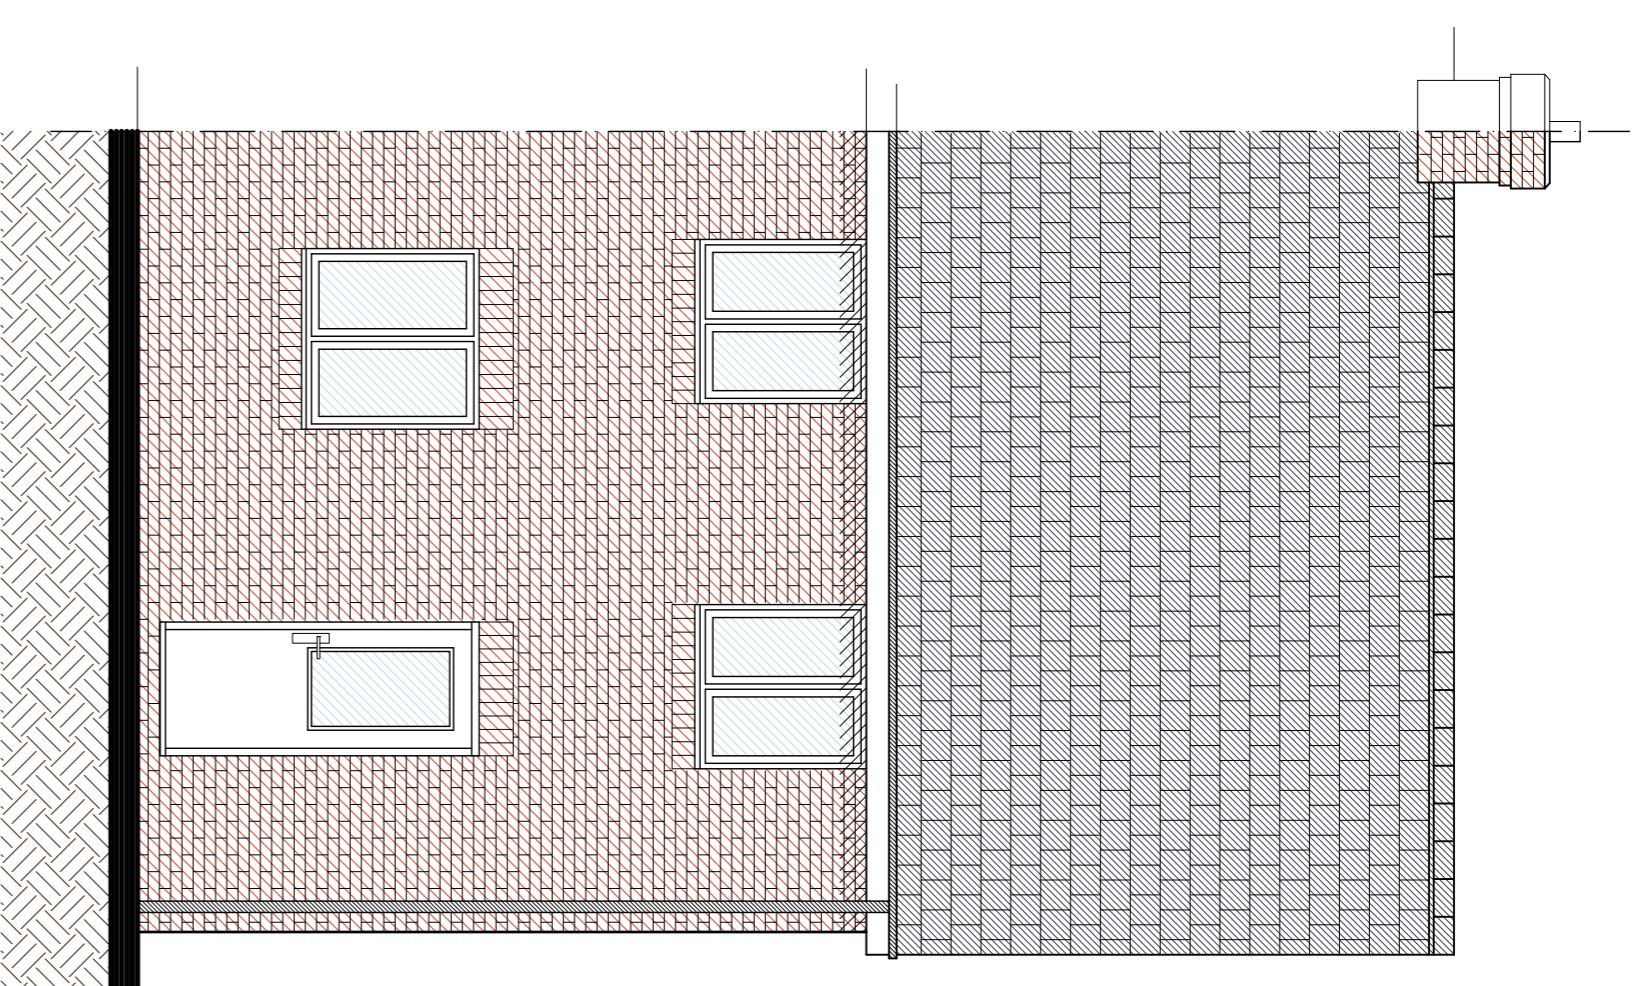


North East - rear elevation
@ scale 1:50

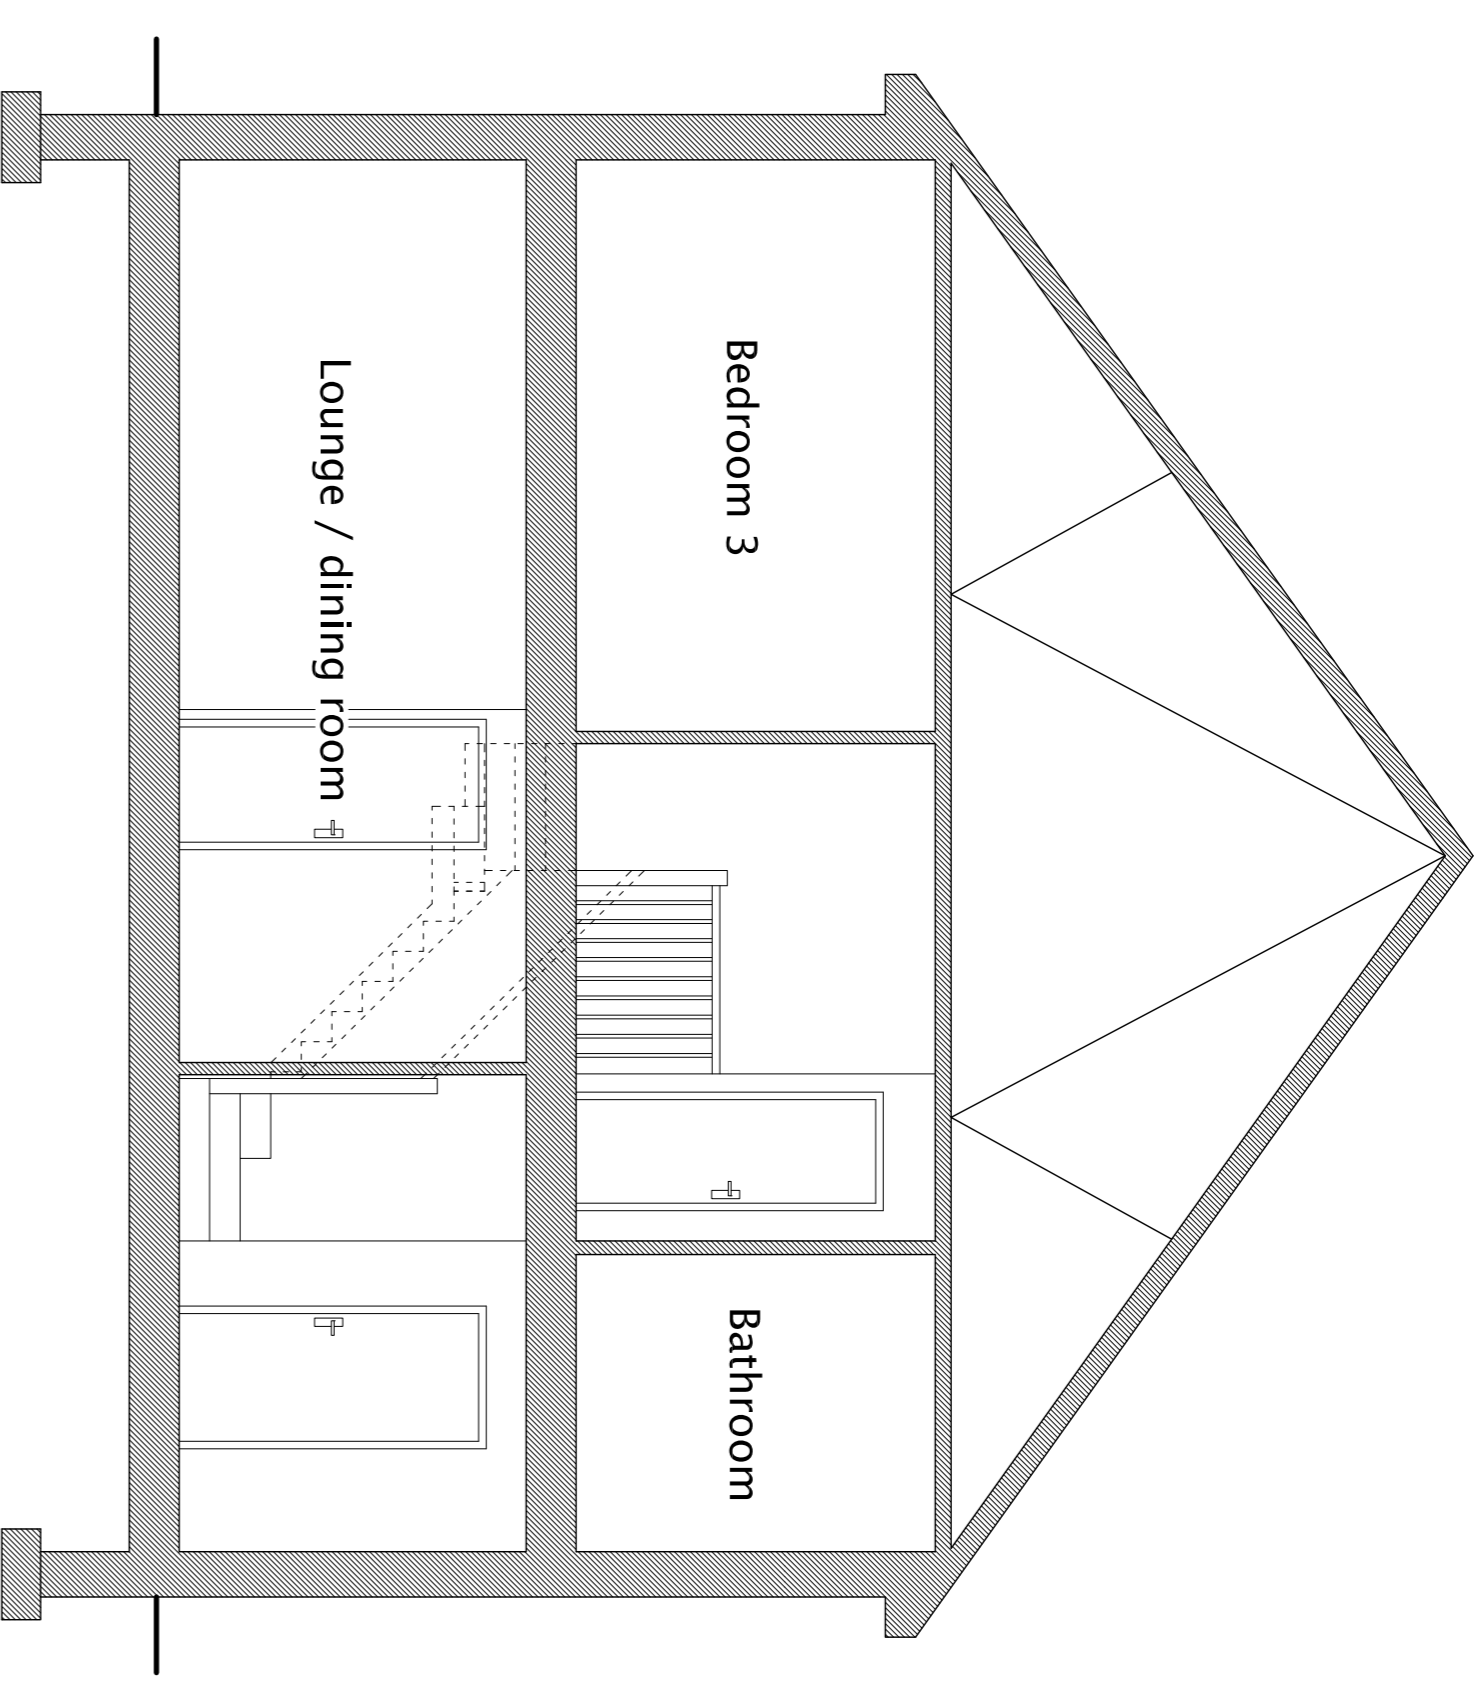


Section
@ scale 1:50


As Existing

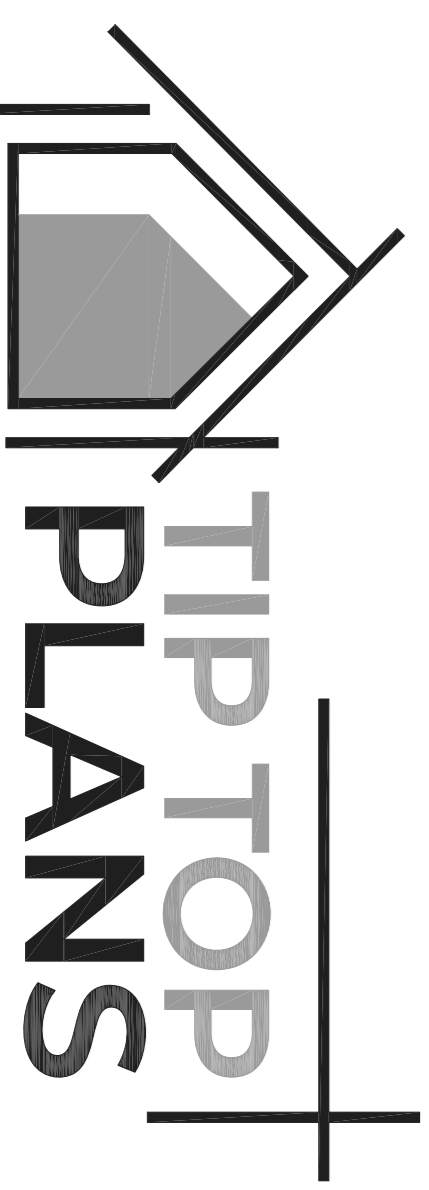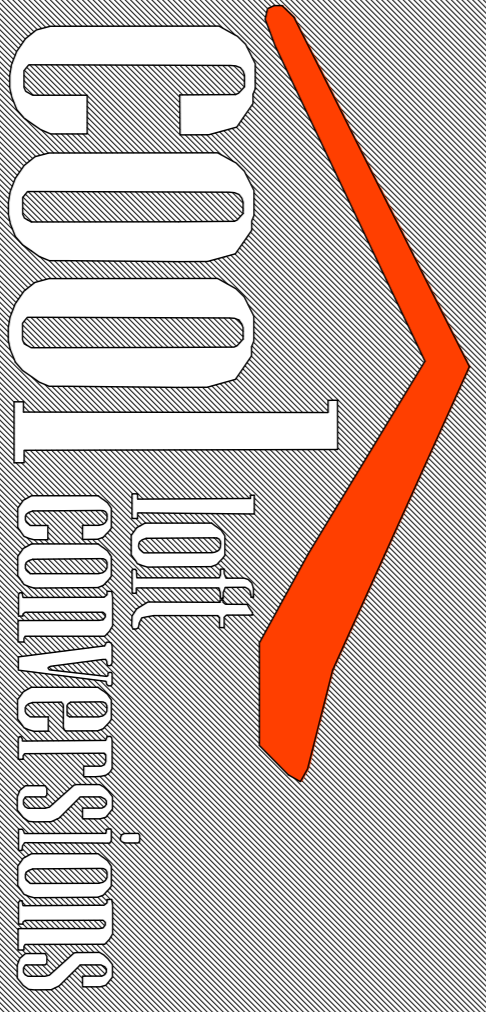


rob@tiptopplans.co.uk 07872 165332

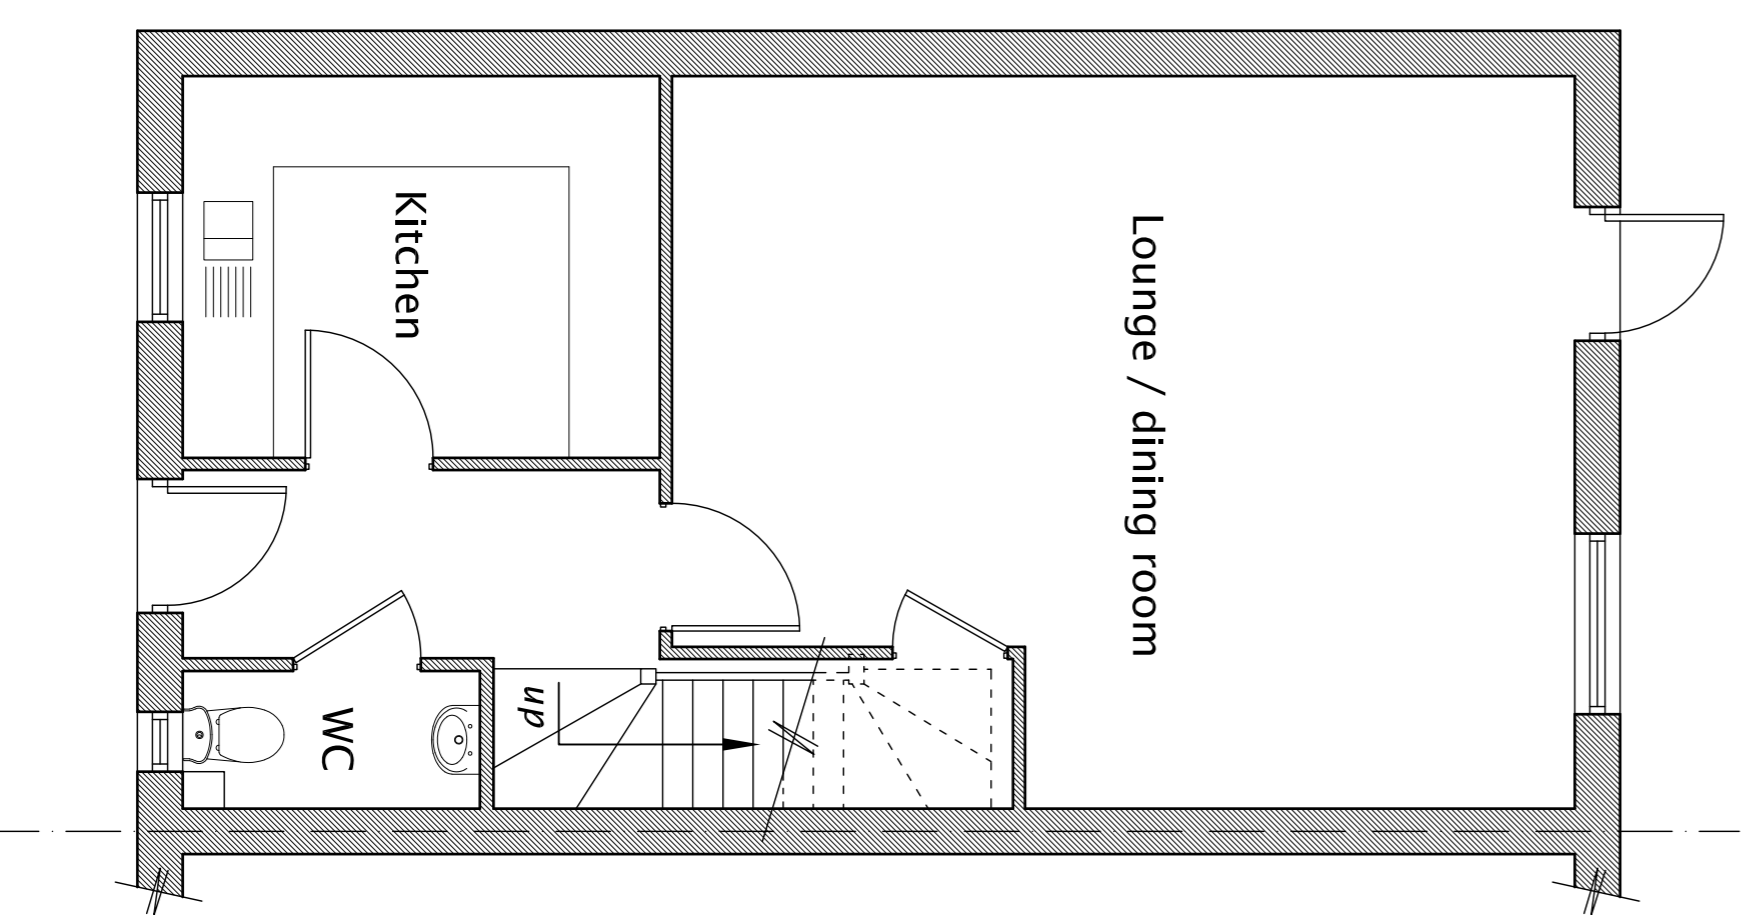


Ground floor
@ scale 1:50

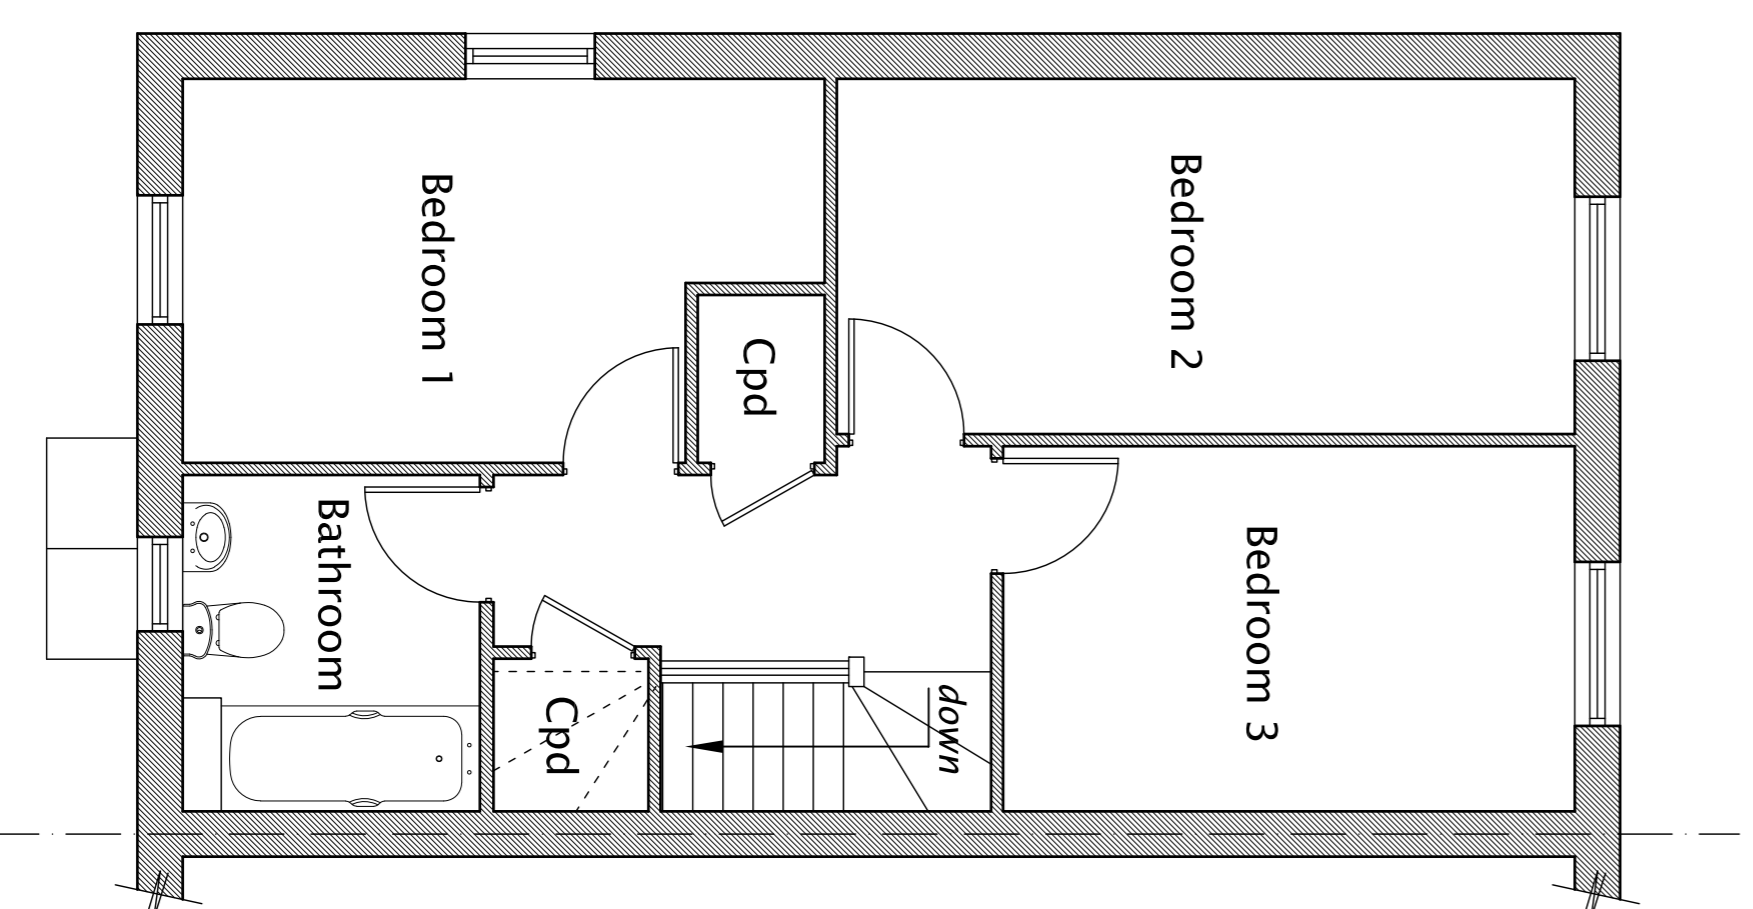

First floor
@ scale 1:50

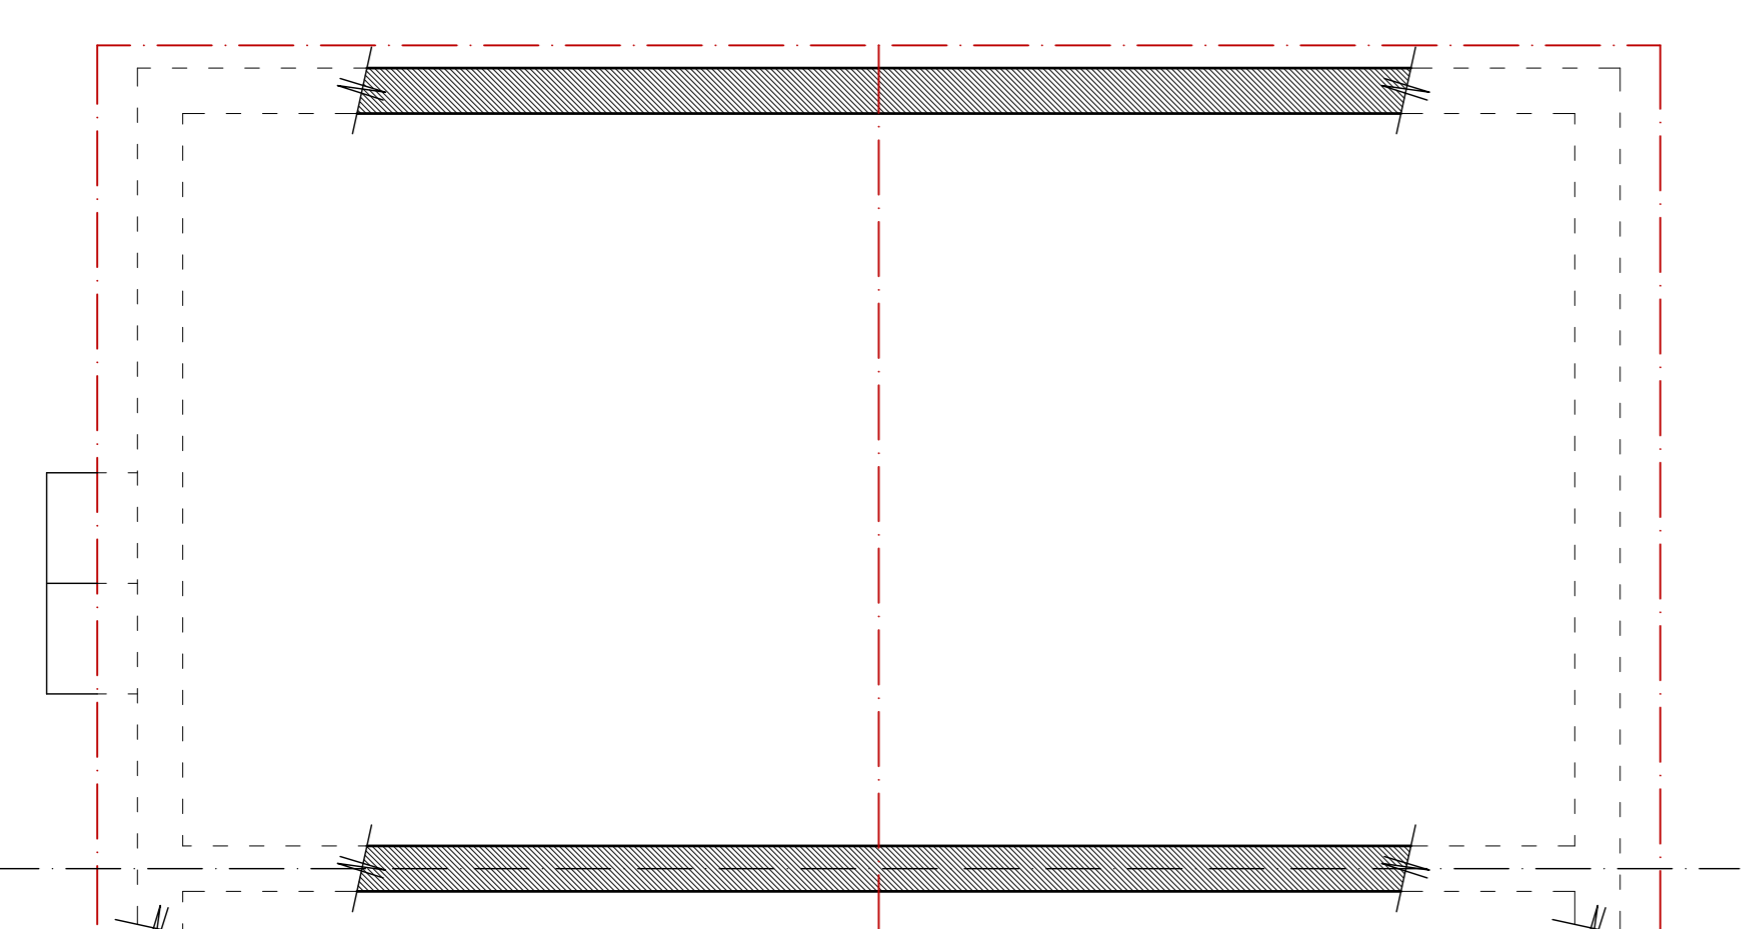

Roof plan
@ scale 1:50

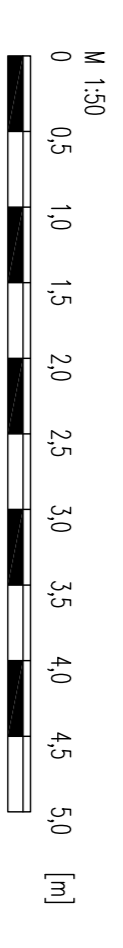

DRAWING NUMBER
24 - 943/001

SCALE
1:50 @ A1

DATE
MARCH 2024

PROJECT
11 Arnewood Drive
Bransgore
DRAWING TITLE
LOFT CONVERSION & ASSOCIATED ALTERATIONS
AS EXISTING

DRAWN BY
R.SMITH