



EXISTING PLANS

BLUE LINE INDICATES DEMOLITION

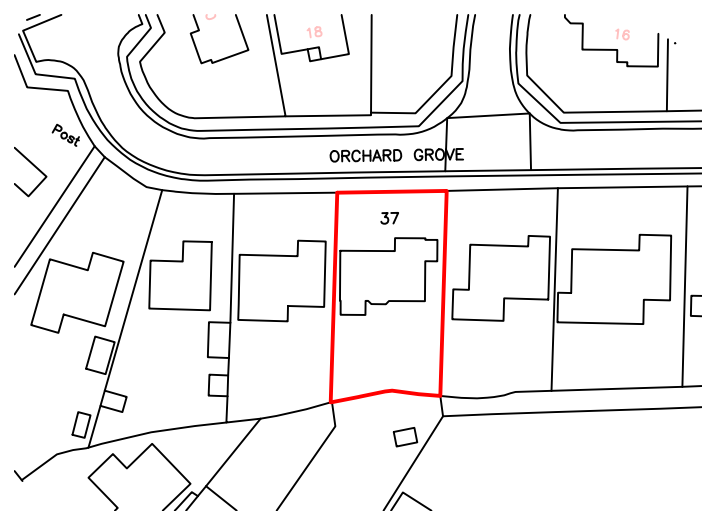

EXISTING LOCATION PLAN
SCALE 1:1250

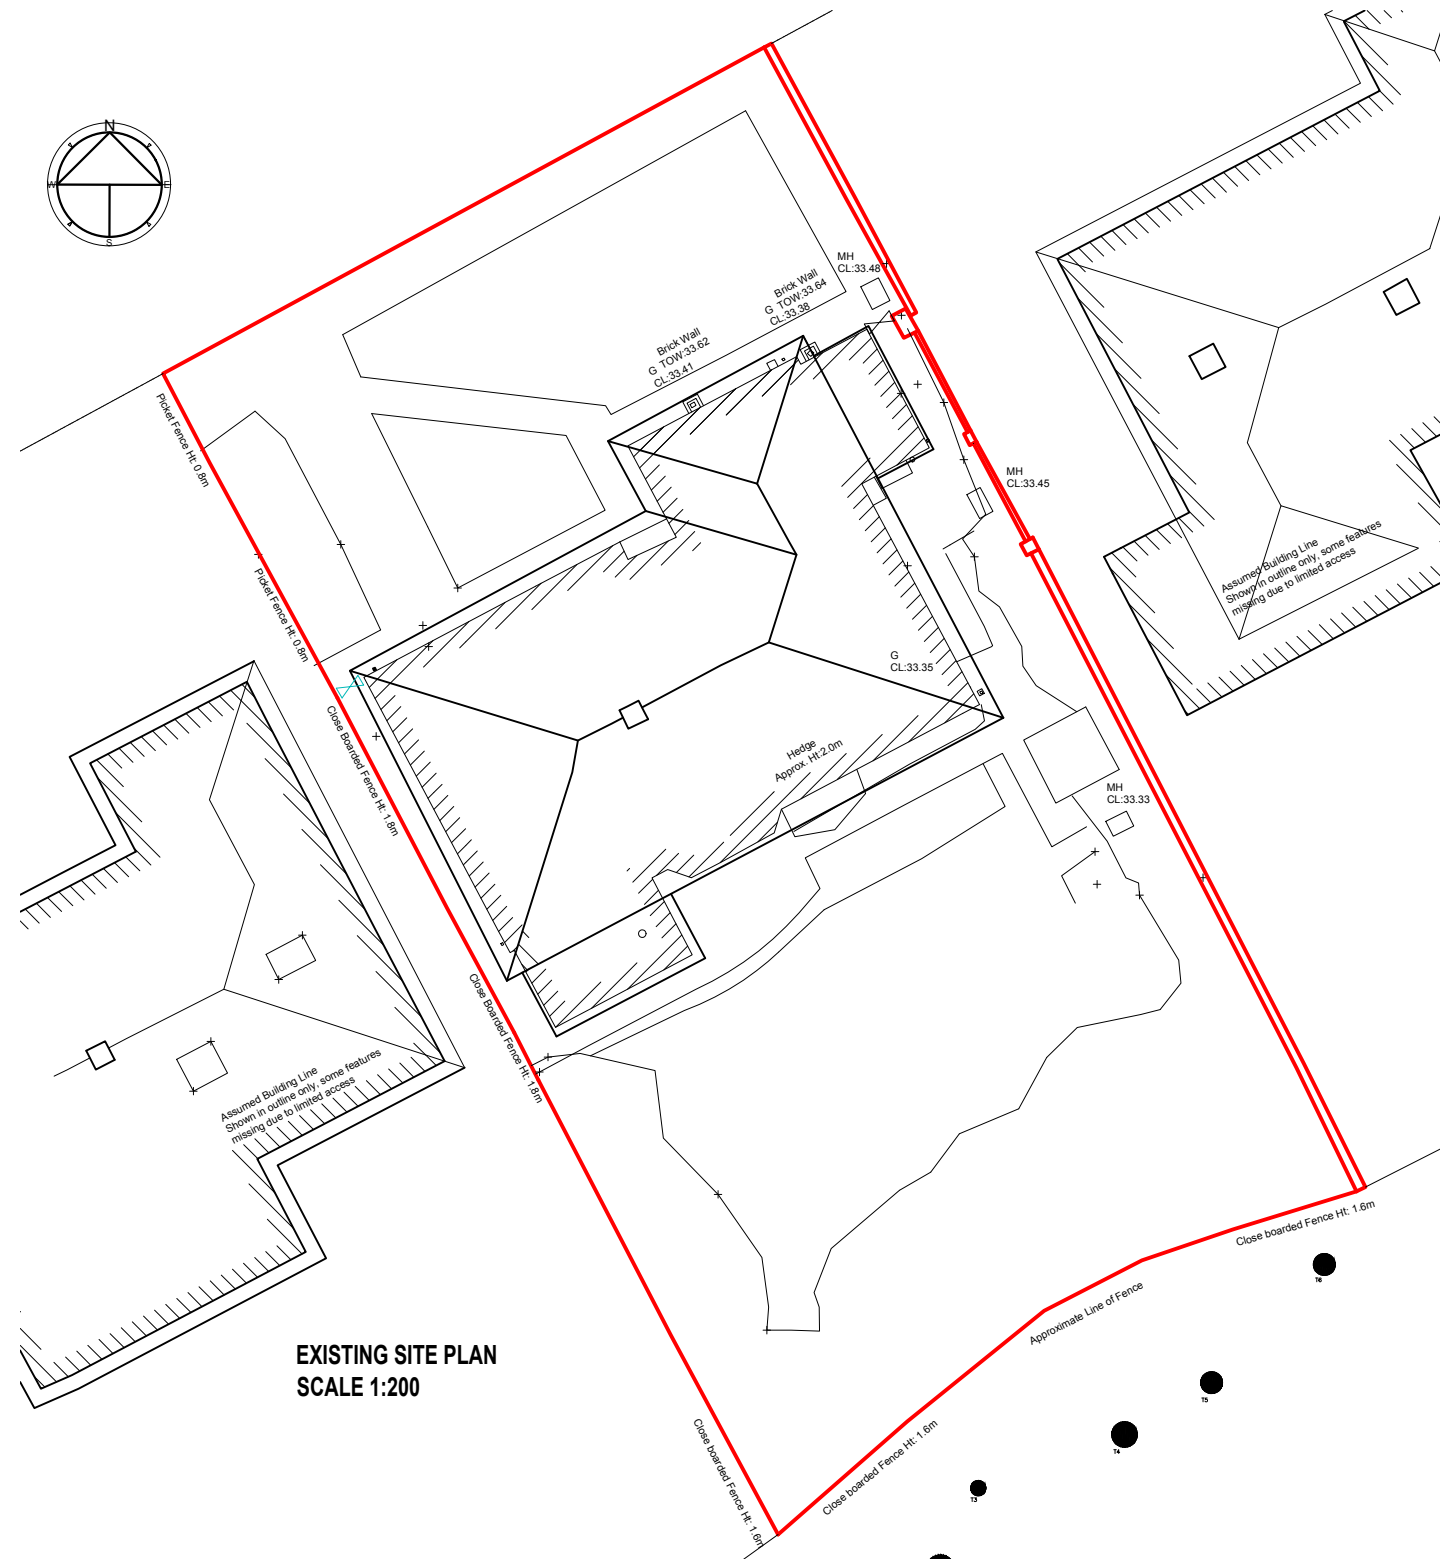

EXISTING SITE PLAN
SCALE 1:200

General Notes

- Do not scale from these drawings for construction purposes.
- These are not construction drawings and are for illustrative purposes only.
- The contractor is responsible for checking all dimensions on site prior to commencement of works with any errors being reported to the drawing originator immediately.
- The contractor is responsible for the proper performance of the construction work and shall be liable for ensuring that all work is completed to the satisfaction of the named building control officer and in accordance with current building regulation standards.
- Any construction work carried out prior to receiving all necessary approvals and consents including planning and building regulation approval is entirely at the clients risk.

Notes

-
-
-
-
-
-
-
-

Revisions

-
-
-
-
-
-
-
-

Site Address	37 ORCHARD GROVE NEW MILTON
Drawing Number	EX01
Revision	00
Drawn By	RAB
Date	28.02.24
Scale	AS SHOWN
Status	Stage 1 Analyse

