



EXISTING PLANS

BLUE LINE INDICATES DEMOLITION

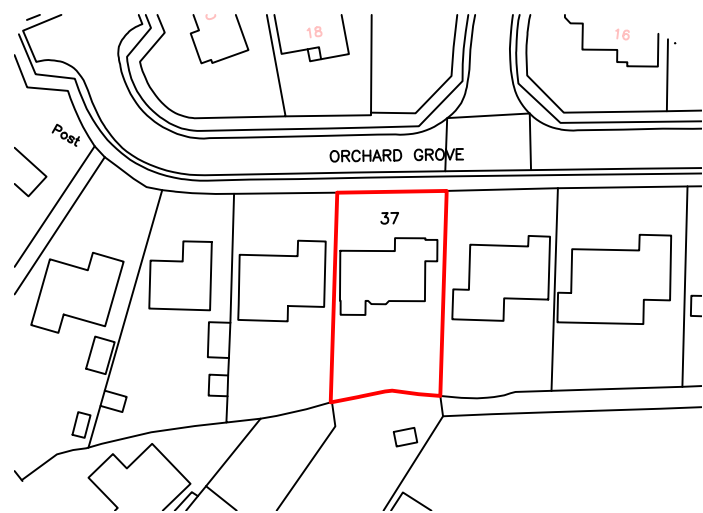

EXISTING LOCATION PLAN
SCALE 1:1250

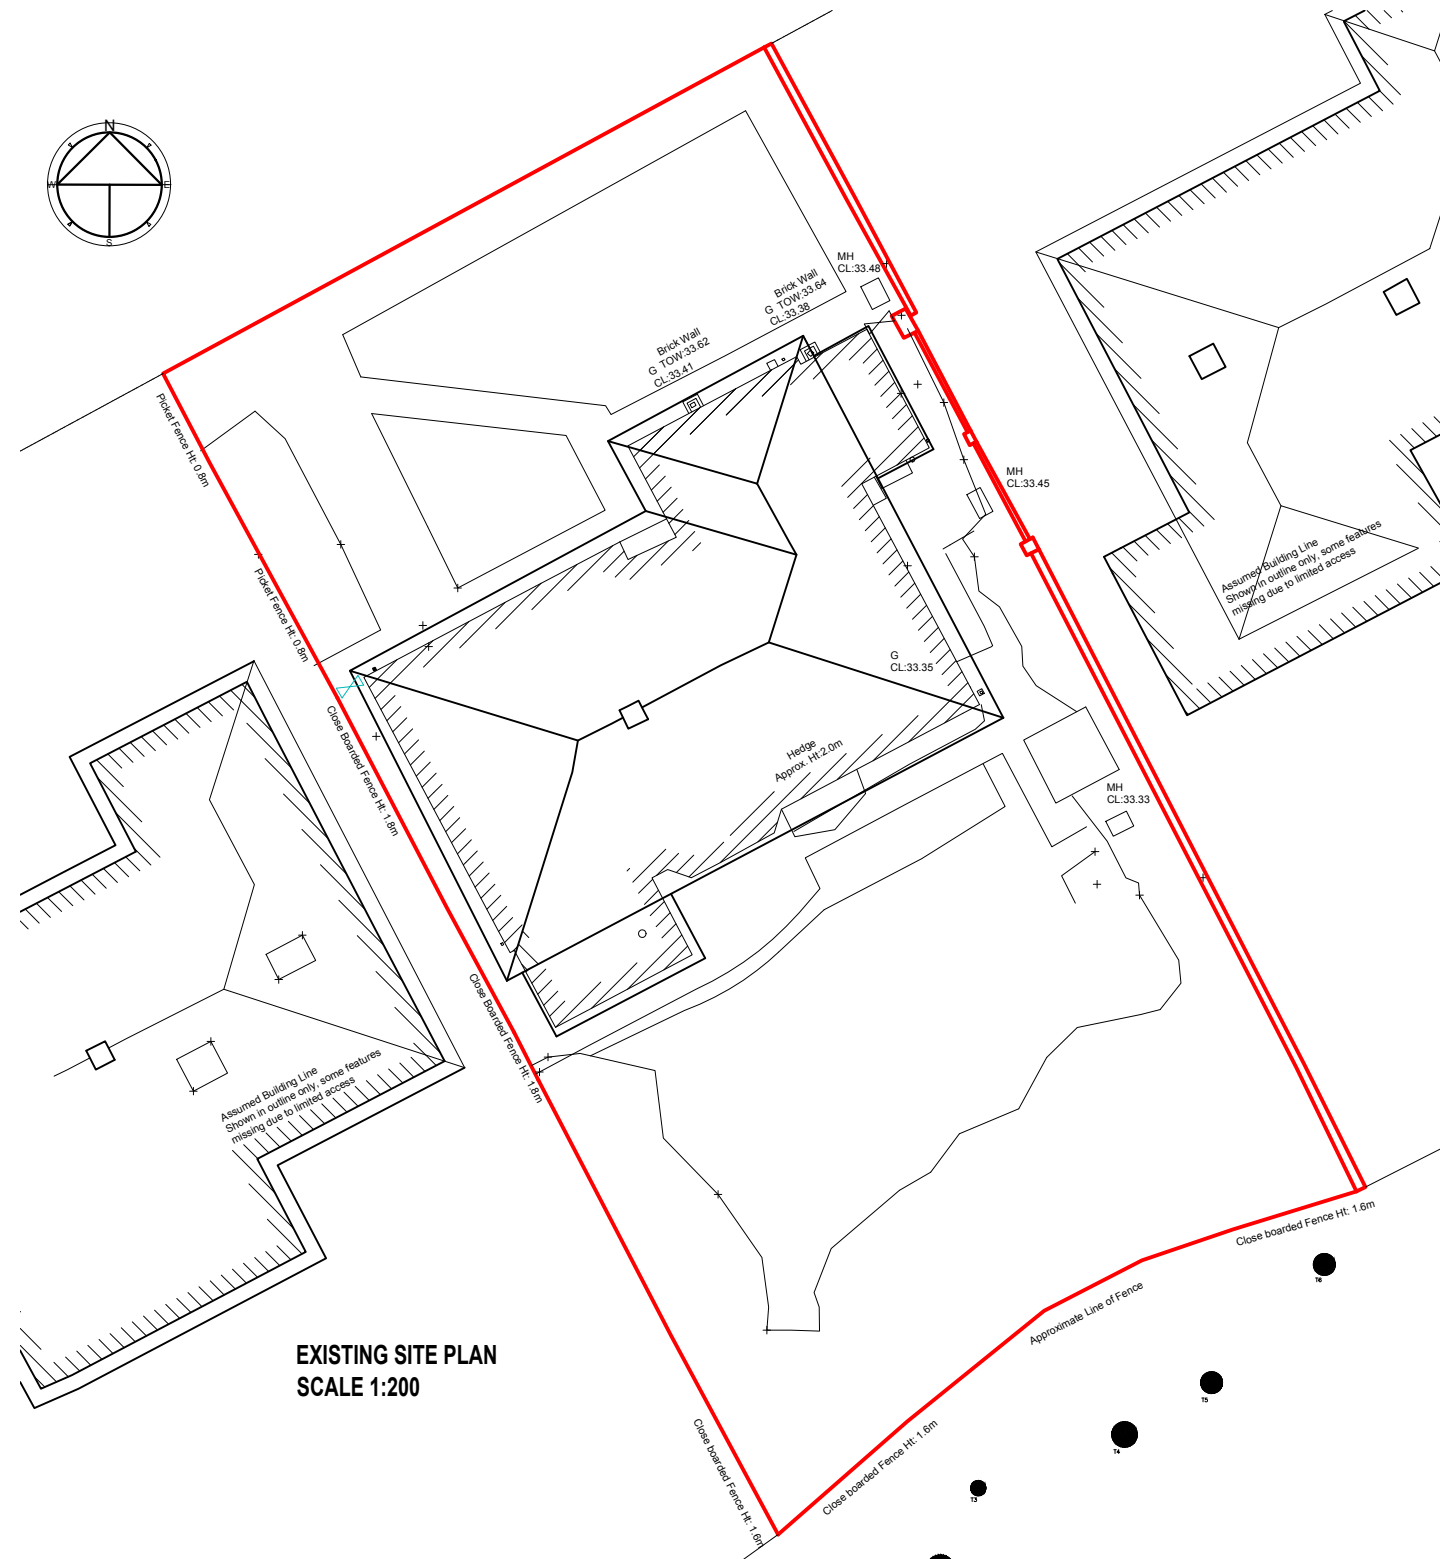

EXISTING SITE PLAN
SCALE 1:200

General Notes

- Do not scale from these drawings for construction purposes.
- These are not construction drawings and are for illustrative purposes only.
- The contractor is responsible for checking all dimensions on site prior to commencement of works with any errors being reported to the drawing originator immediately.
- The contractor is responsible for the proper performance of the construction work and shall be liable for ensuring that all work is completed to the satisfaction of the named building control officer and in accordance with current building regulation standards.
- Any construction work carried out prior to receiving all necessary approvals and consents including planning and building regulation approval is entirely at the clients risk.


Notes

-
-
-
-
-
-
-
-

Revisions



-
-
-
-
-
-
-
-

| | |
|-----------------------|--------------------------------|
| Site Address | 37 ORCHARD GROVE NEW MILTON |
| Drawing Number | EX01 |
| Revision | 00 |
| Drawn By | RAB |
| Date | 28.02.24 |
| Scale | AS SHOWN |
| Status | Stage 1 Analyse |

 

EXISTING PLANS

BLUE LINE INDICATES DEMOLITION

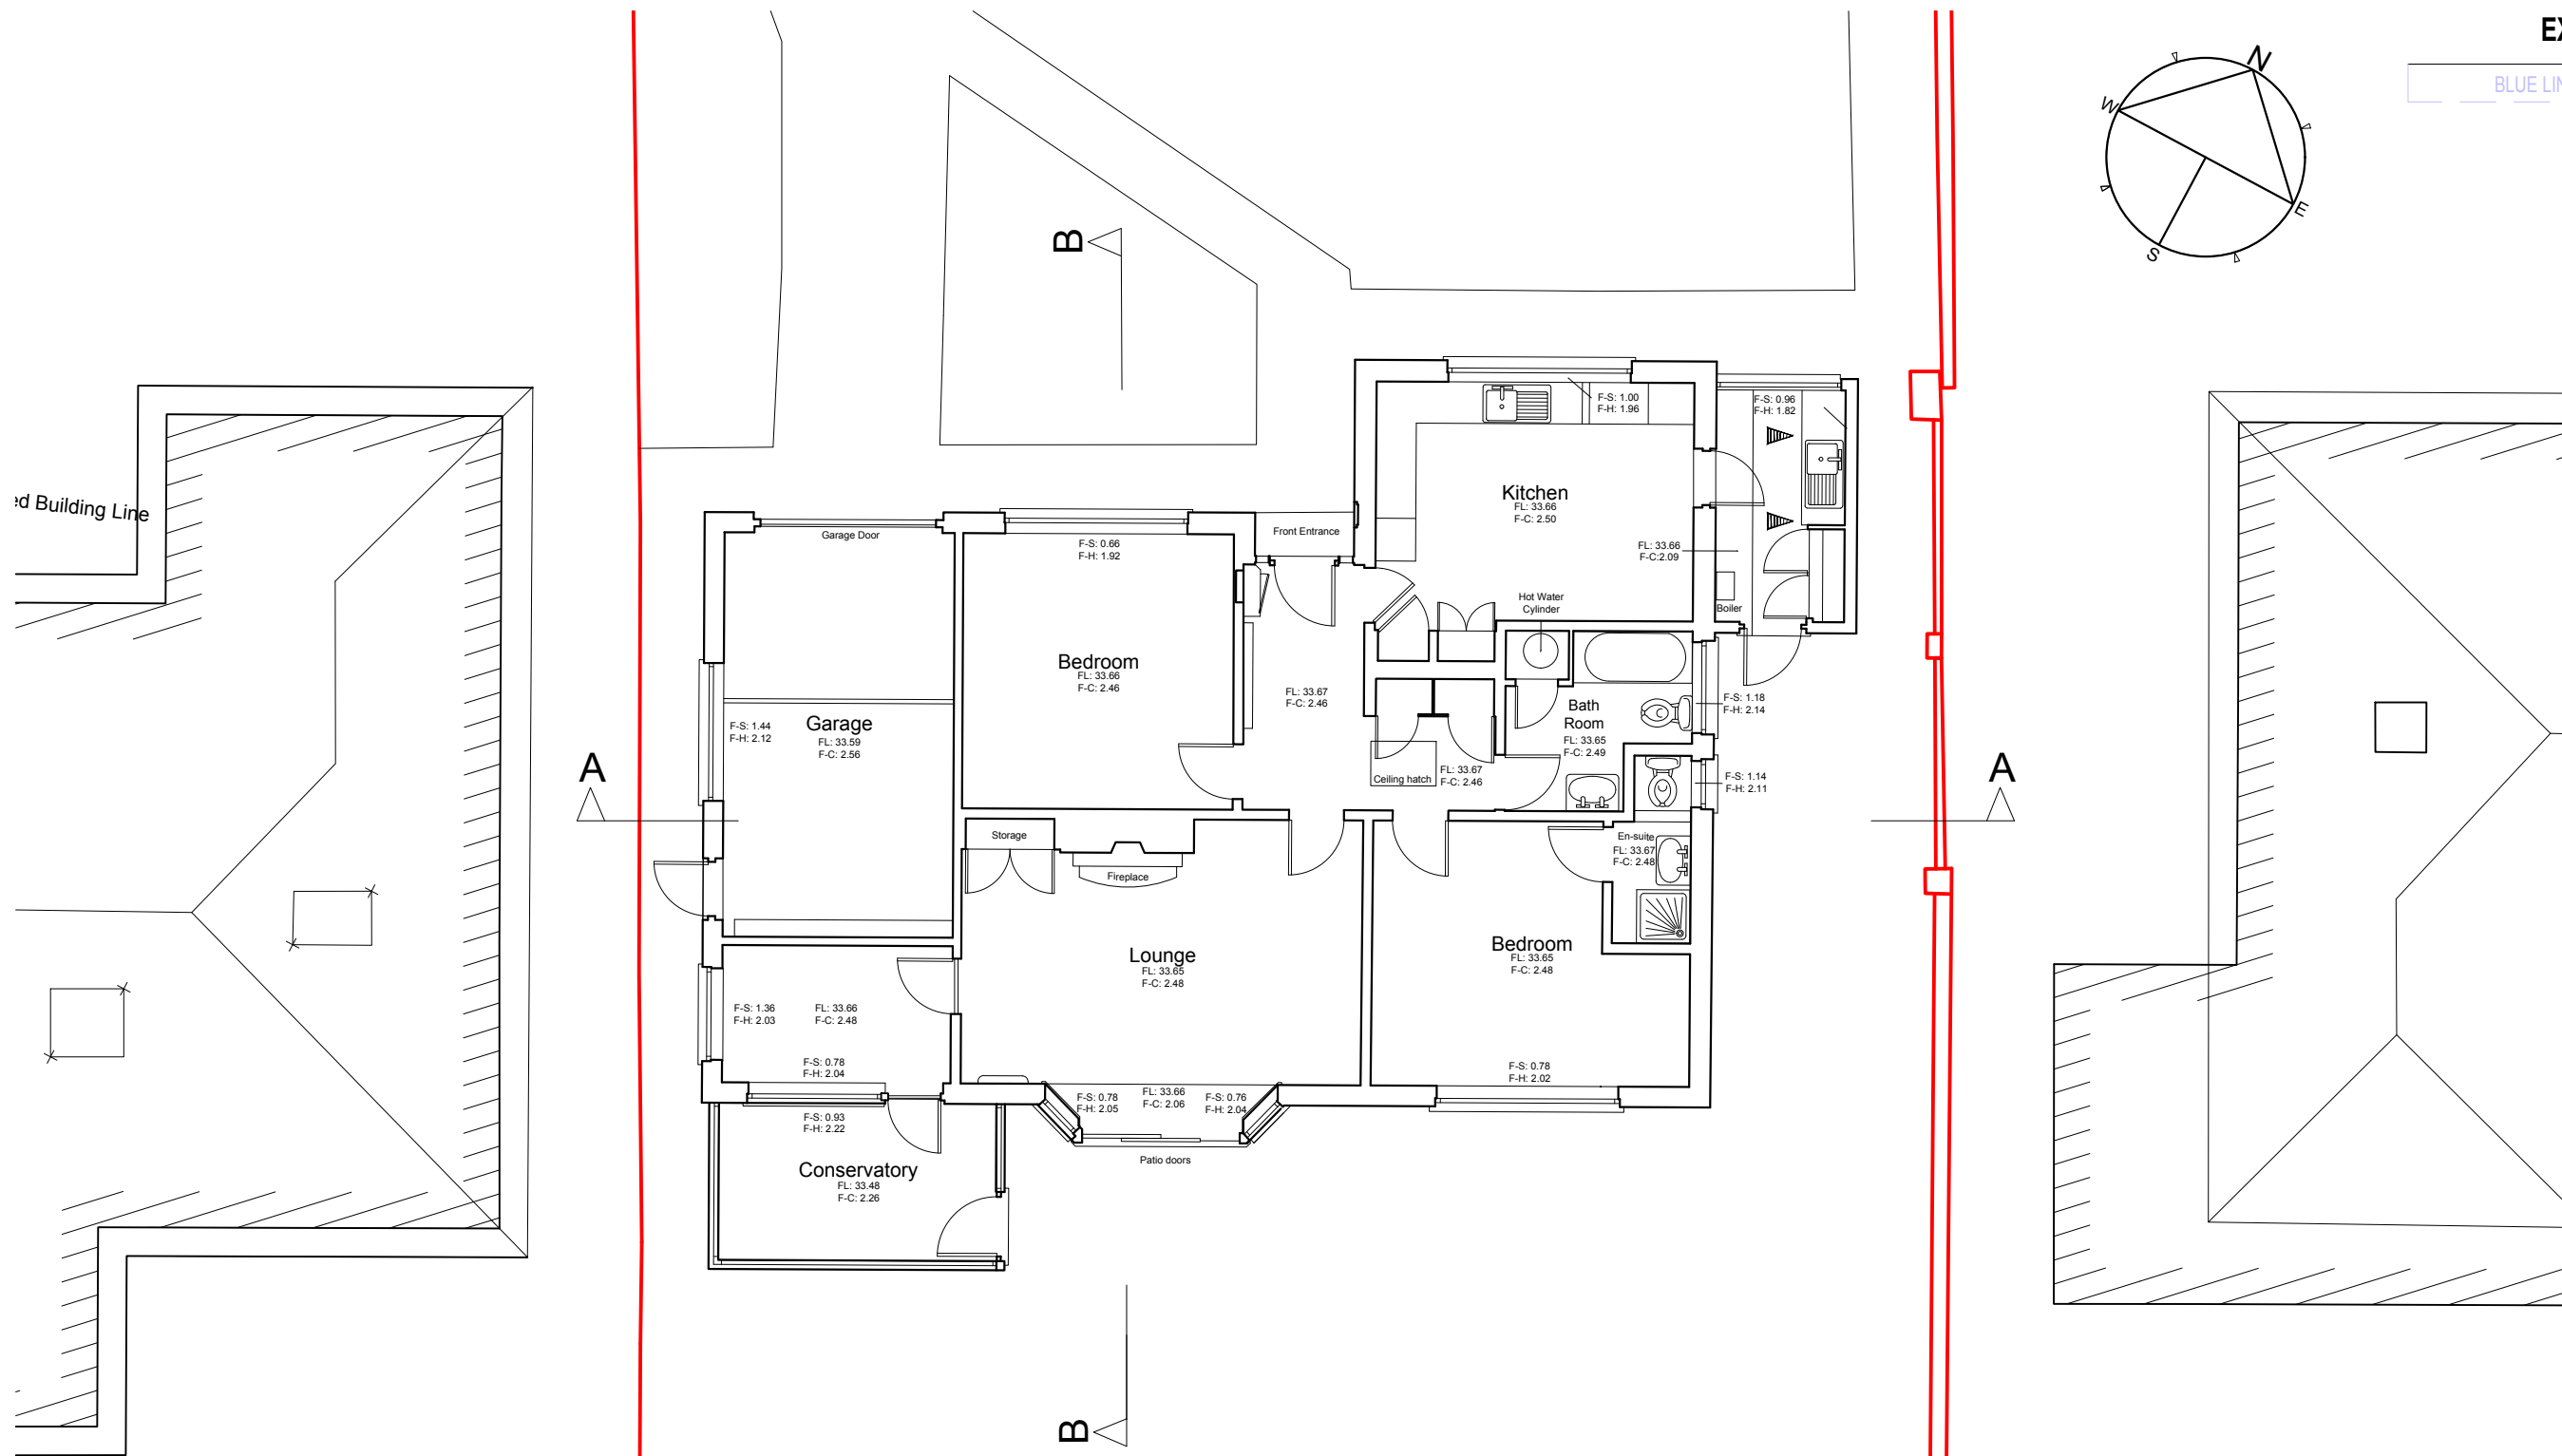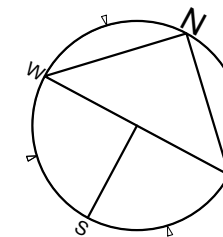

**EXISTING GROUND FLOOR PLAN
SCALE 1:100**

General Notes

- Do not scale from these drawings for construction purposes.
- These are not construction drawings and are for illustrative purposes only.
- The contractor is responsible for checking all dimensions on site prior to commencement of works with any errors being reported to the drawing originator immediately.
- The contractor is responsible for the proper performance of the construction work and shall be liable for ensuring that all work is completed to the satisfaction of the named building control officer and in accordance with current building regulation standards.
- Any construction work carried out prior to receiving all necessary approvals and consents including planning and building regulation approval is entirely at the clients risk.


Notes

-
-
-
-
-
-
-
-

Revisions



-
-
-
-
-
-
-

Site Address 37 ORCHARD GROVE
NEW MILTON
Drawing Number EX02
Revision 00
Drawn By RAB
Date 28.02.24
Scale 1:100
Status Stage 1 Analyse

 

EXISTING ROOF PLAN

BLUE LINE INDICATES DEMOLITION

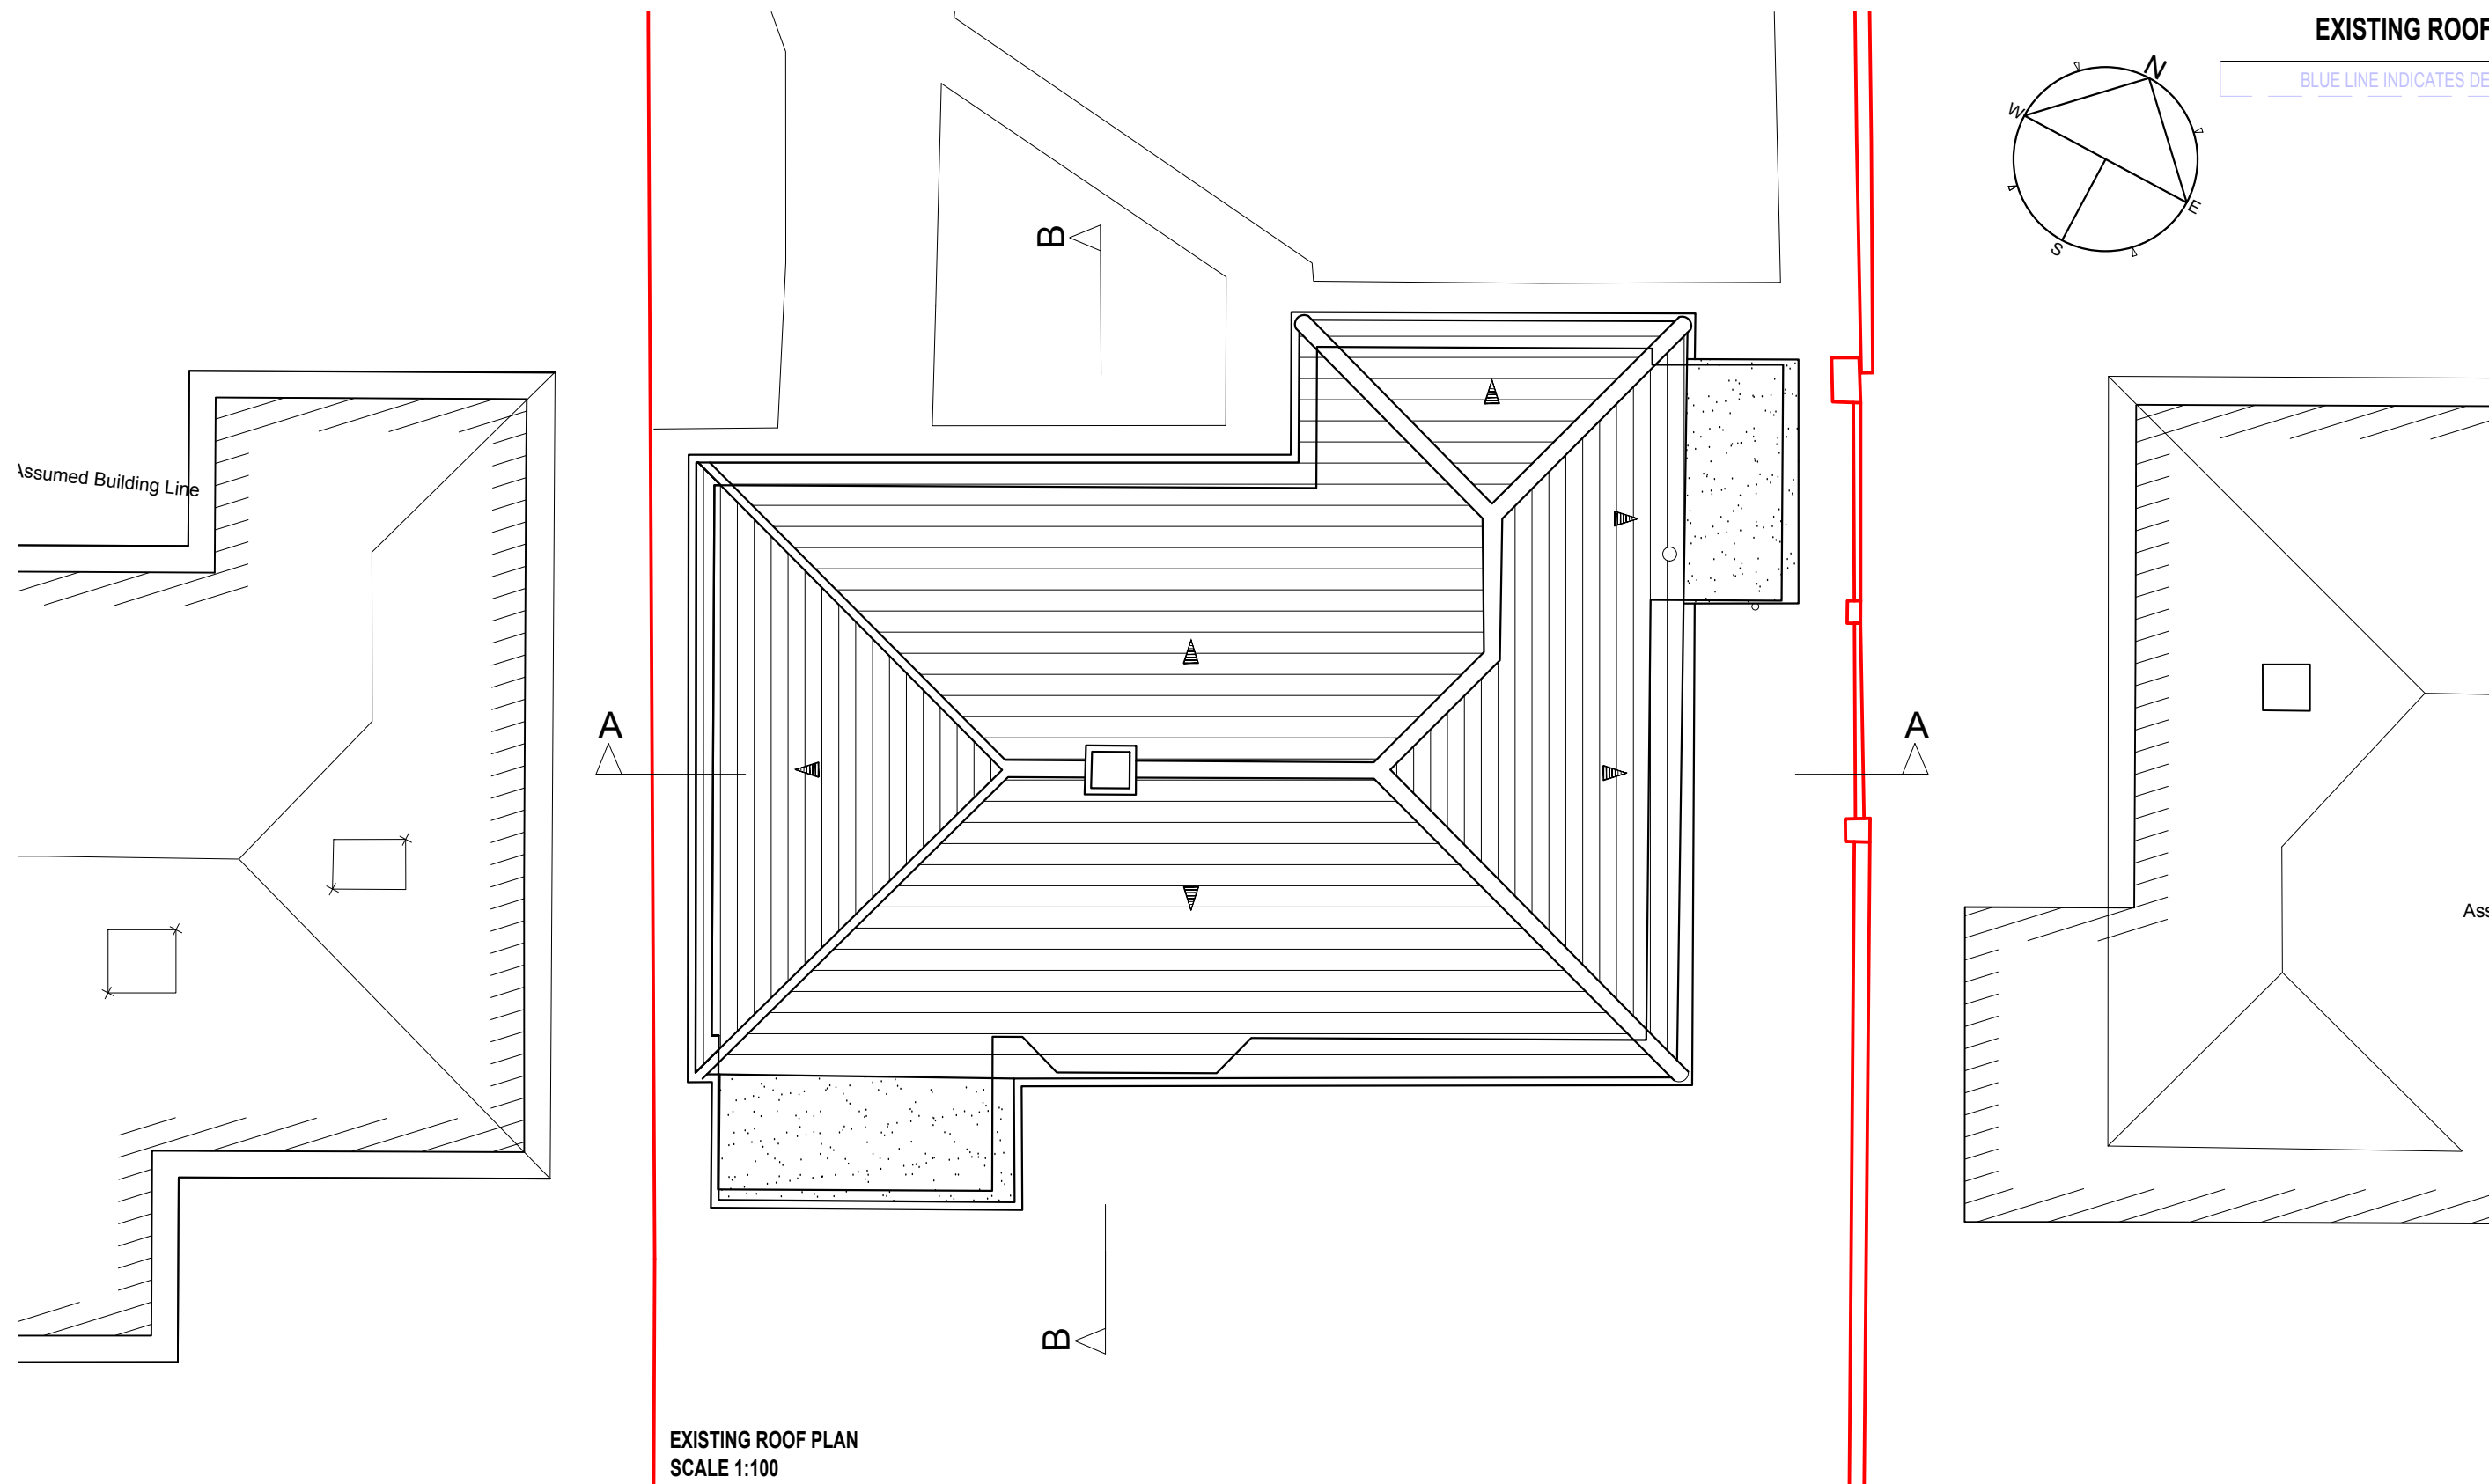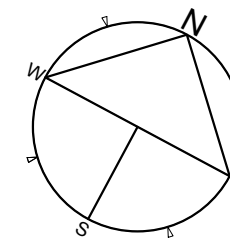

EXISTING ROOF PLAN
SCALE 1:100

General Notes

- Do not scale from these drawings for construction purposes.
- These are not construction drawings and are for illustrative purposes only.
- The contractor is responsible for checking all dimensions on site prior to commencement of works with any errors being reported to the drawing originator immediately.
- The contractor is responsible for the proper performance of the construction work and shall be liable for ensuring that all work is completed to the satisfaction of the named building control officer and in accordance with current building regulation standards.
- Any construction work carried out prior to receiving all necessary approvals and consents including planning and building regulation approval is entirely at the clients risk.


Notes

-
-
-
-
-
-
-

Revisions


-
-
-
-
-
-

Site Address 37 ORCHARD GROVE
NEW MILTON
Drawing Number EX03
Revision 00
Drawn By RAB
Date 28.02.24
Scale 1:100
Status Stage 1 Analyse

 

EXISTING ELEVATIONS

BLUE LINE INDICATES DEMOLITION

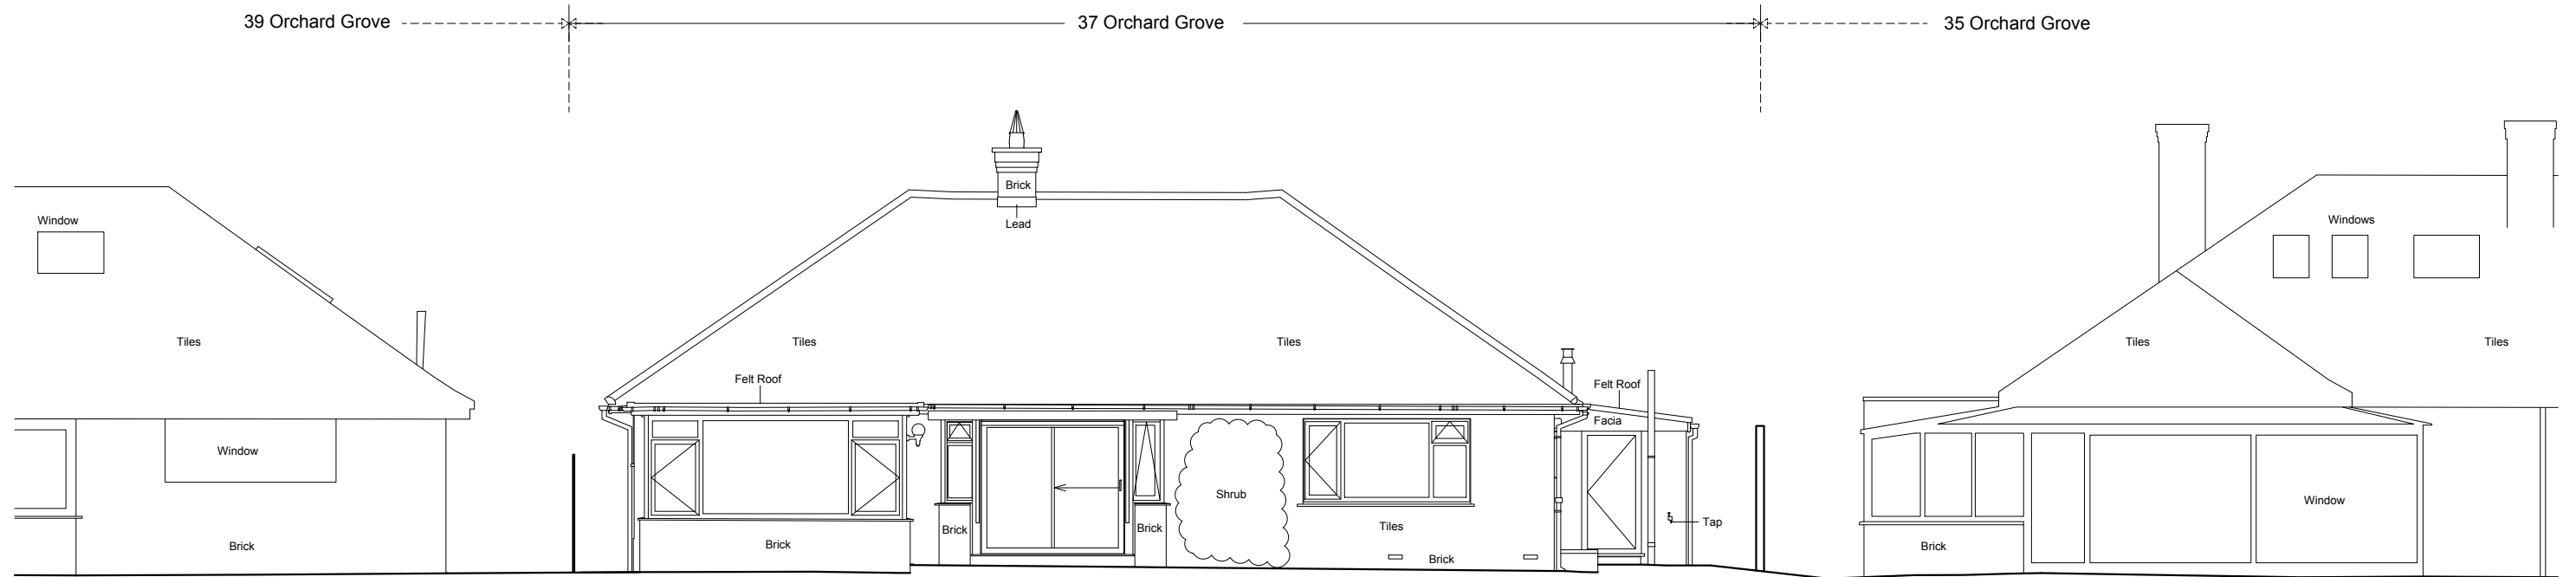

Assumed Building Line
Shown in outline only, some features missing due to limited access

Assumed Building Line
Shown in outline only, some features missing due to limited access

**EXISTING REAR ELEVATION
SCALE 1:100**

General Notes

- Do not scale from these drawings for construction purposes.
- These are not construction drawings and are for illustrative purposes only.
- The contractor is responsible for checking all dimensions on site prior to commencement of works with any errors being reported to the drawing originator immediately.
- The contractor is responsible for the proper performance of the construction work and shall be liable for ensuring that all work is completed to the satisfaction of the named building control officer and in accordance with current building regulation standards.
- Any construction work carried out prior to receiving all necessary approvals and consents including planning and building regulation approval is entirely at the clients risk.


Notes


-
-
-
-
-
-
-
-

Revisions


-
-
-
-
-
-
-
-

Site Address 37 ORCHARD GROVE
NEW MILTON
Drawing Number EX04
Revision 00
Drawn By RAB
Date 28.02.24
Scale 1:100
Status Stage 1 Analyse

 

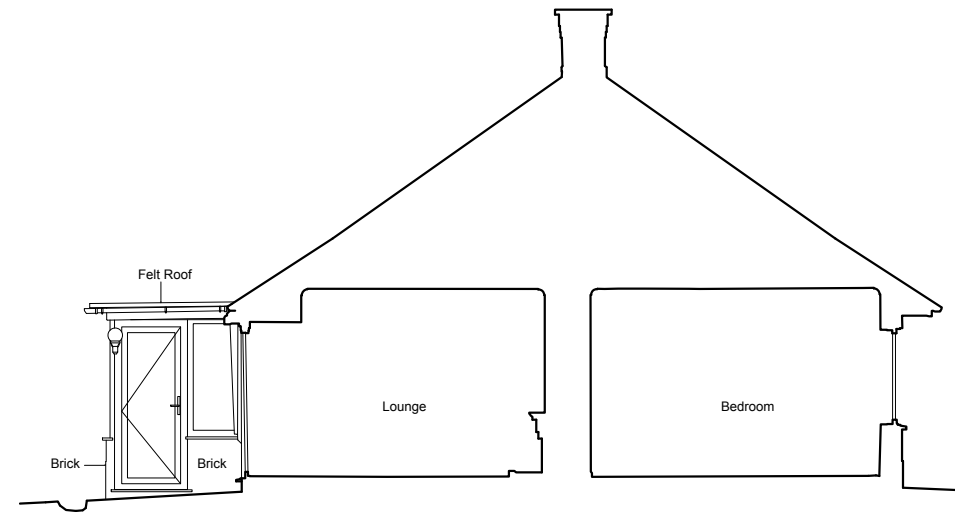

EXISTING SECTION B-B
SCALE 1:100

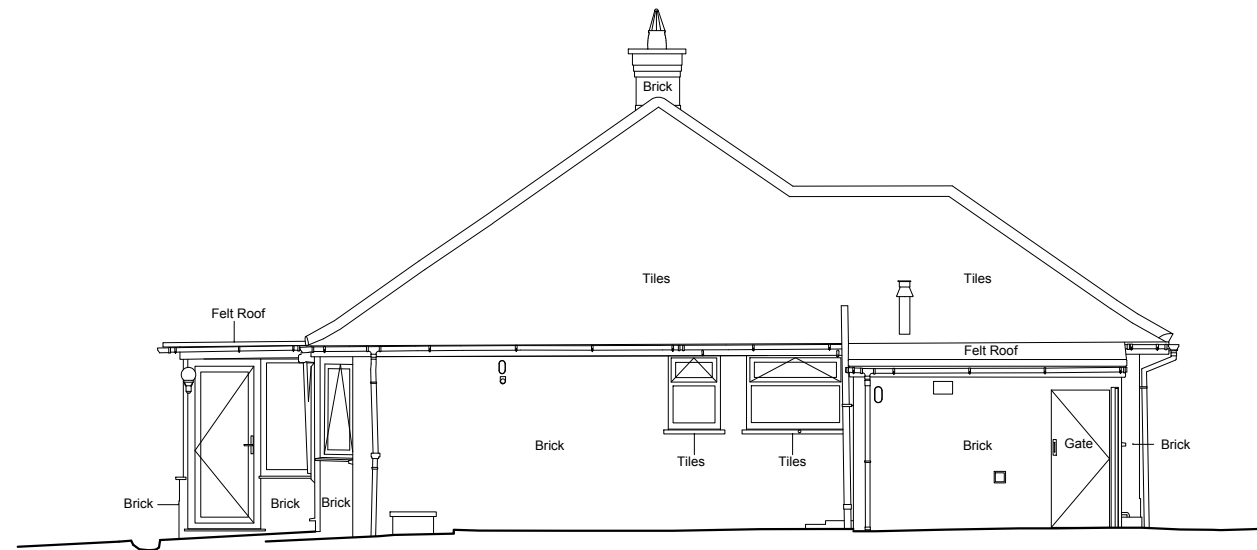

EXISTING SIDE ELEVATION
SCALE 1:100

General Notes

- Do not scale from these drawings for construction purposes.
- These are not construction drawings and are for illustrative purposes only.
- The contractor is responsible for checking all dimensions on site prior to commencement of works with any errors being reported to the drawing originator immediately.
- The contractor is responsible for the proper performance of the construction work and shall be liable for ensuring that all work is completed to the satisfaction of the named building control officer and in accordance with current building regulation standards.
- Any construction work carried out prior to receiving all necessary approvals and consents including planning and building regulation approval is entirely at the clients risk.


Notes

-
-
-
-
-
-
-
-

Revisions


-
-
-
-
-
-
-
-

| | |
|-----------------------|--------------------------------|
| Site Address | 37 ORCHARD GROVE NEW MILTON |
| Drawing Number | EX05 |
| Revision | 00 |
| Drawn By | RAB |
| Date | 28.02.24 |
| Scale | AS SHOWN |
| Status | Stage 1 Analyse |

 


EXISTING ELEVATIONS

BLUE LINE INDICATES DEMOLITION

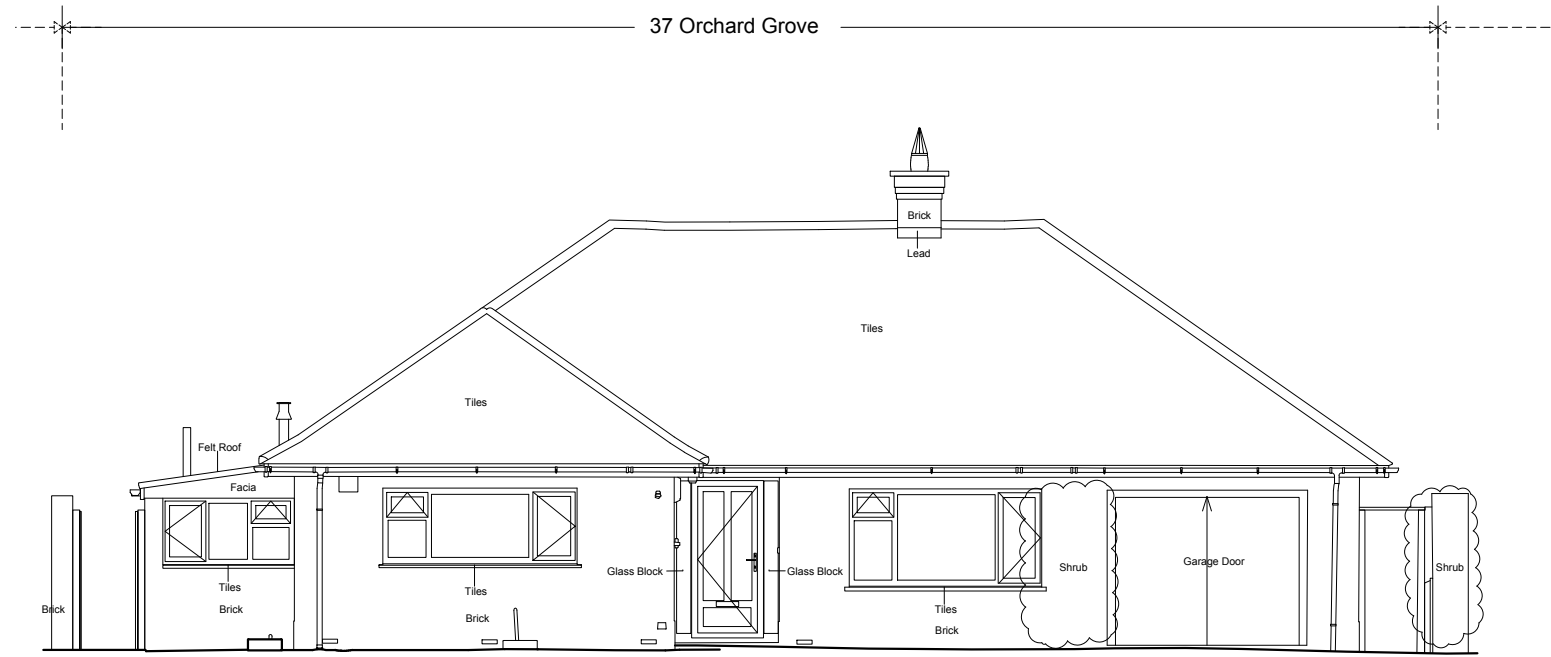

**EXISTING FRONT ELEVATION
SCALE 1:100**

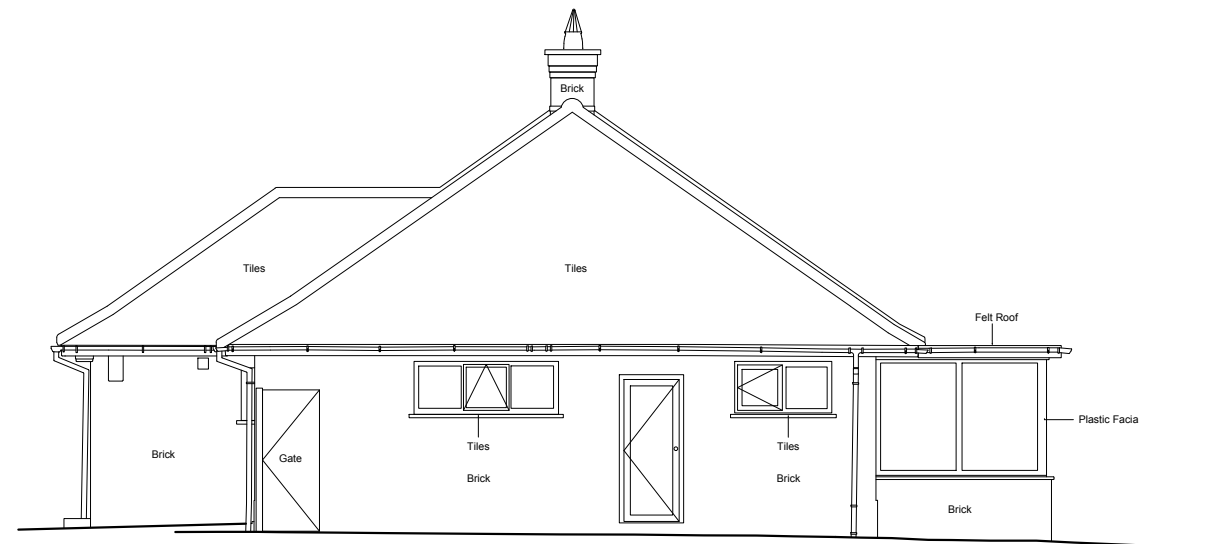

**EXISTING SIDE ELEVATION
SCALE 1:100**

General Notes

- Do not scale from these drawings for construction purposes.
- These are not construction drawings and are for illustrative purposes only.
- The contractor is responsible for checking all dimensions on site prior to commencement of works with any errors being reported to the drawing originator immediately.
- The contractor is responsible for the proper performance of the construction work and shall be liable for ensuring that all work is completed to the satisfaction of the named building control officer and in accordance with current building regulation standards.
- Any construction work carried out prior to receiving all necessary approvals and consents including planning and building regulation approval is entirely at the clients risk.


Notes

-
-
-
-
-
-
-

Revisions


-
-
-
-
-
-
-

Site Address 37 ORCHARD GROVE
NEW MILTON
Drawing Number EX06
Revision 00
Drawn By RAB
Date 28.02.24
Scale AS SHOWN
Status Stage 2 Design

 

EXISTING ELEVATIONS

BLUE LINE INDICATES DEMOLITION

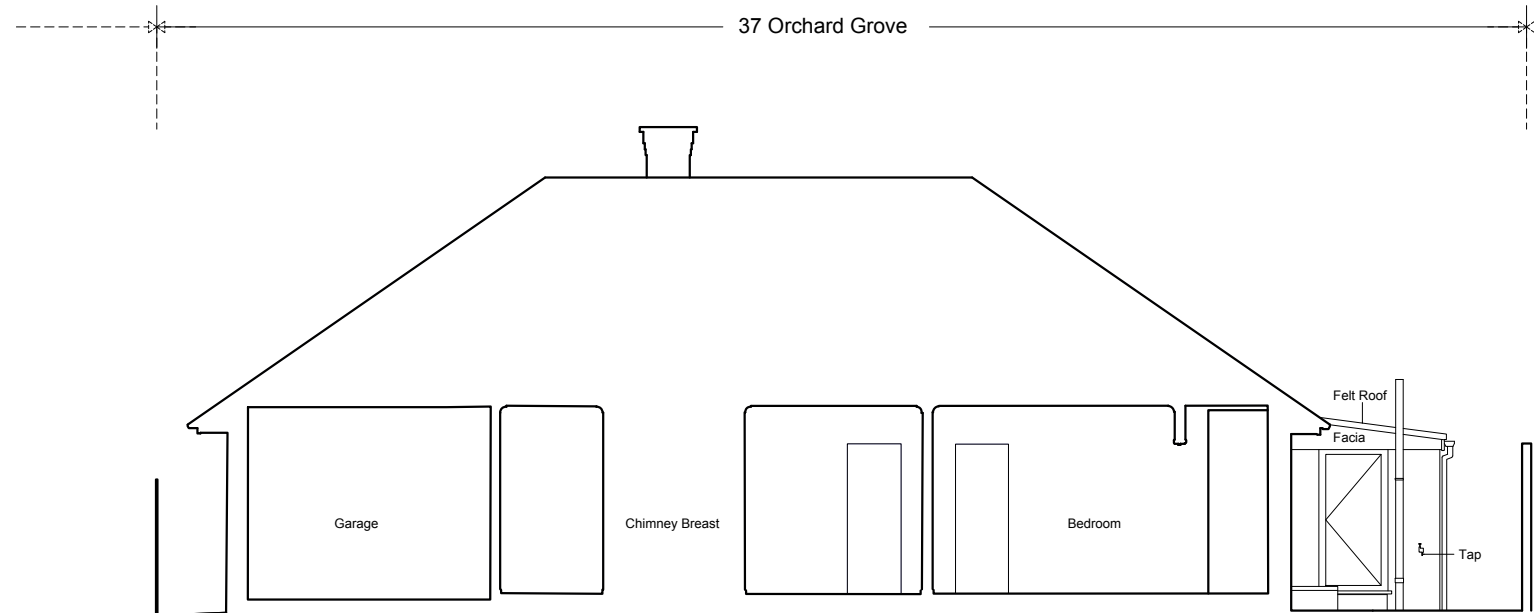

EXISTING SECTION B-B
SCALE 1:100

General Notes

- Do not scale from these drawings for construction purposes.
- These are not construction drawings and are for illustrative purposes only.
- The contractor is responsible for checking all dimensions on site prior to commencement of works with any errors being reported to the drawing originator immediately.
- The contractor is responsible for the proper performance of the construction work and shall be liable for ensuring that all work is completed to the satisfaction of the named building control officer and in accordance with current building regulation standards.
- Any construction work carried out prior to receiving all necessary approvals and consents including planning and building regulation approval is entirely at the clients risk.

Notes

-
-
-
-
-
-
-
-

Revisions

-
-
-
-
-
-
-
-

Site Address 37 ORCHARD GROVE
NEW MILTON
Drawing Number EX07
Revision 00
Drawn By RAB
Date 28.02.24
Scale AS SHOWN
Status Stage 2 Design

