


9 FENNEL GARDENS, LYMINGTON SO41 9FS


SINGLE STOREY REAR EXTENSION

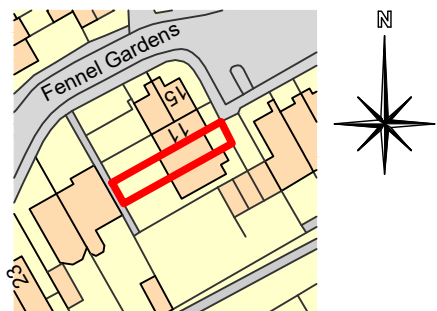

Ordnance Survey, (c) Crown Copyright 2024.
All rights reserved. Licence number 100022432

Location Plan

0 5m 10m
Scale: 1:1250

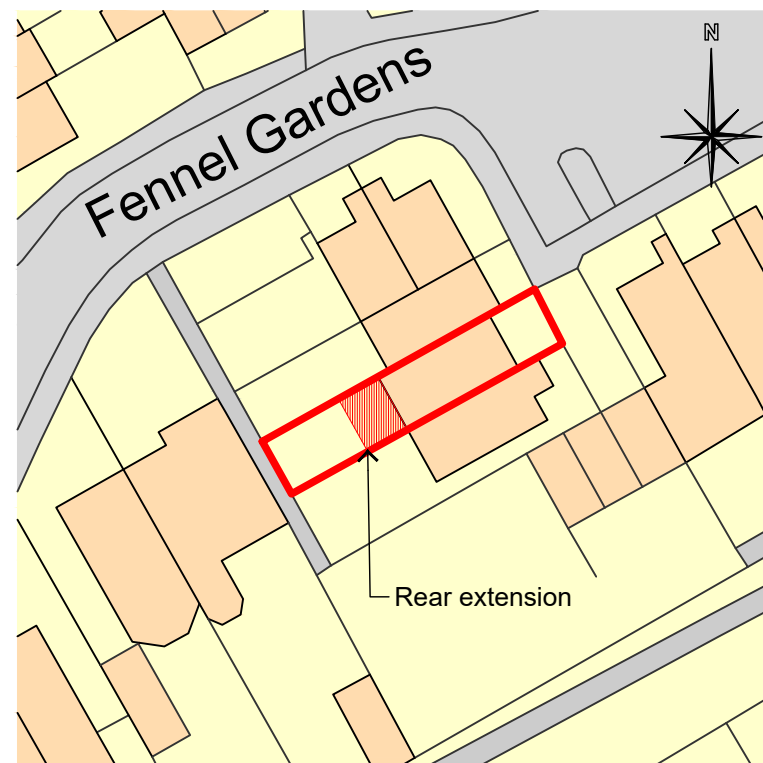

Block Plan

0 5m 10m
Scale: 1:500


Do not scale from this drawing except for planning purposes only. All measurements to be checked on site prior to the commencement of works.

This drawing and any design therein is the intellectual property of R Elliott Associates Ltd and must not be reproduced, sold, transferred or used for any other purpose without the express written consent of R Elliott Associates Ltd.
© R Elliott Associates Ltd 2023




DRAWING TITLE: LOCATION AND BLOCK PLAN
DRAWING NUMBER: 11119 PP 01
DRAWN BY: L.HOCKLEY
SHEET & SCALE: A3 @ 1:1250 & 1:500
DATE: MARCH 2024




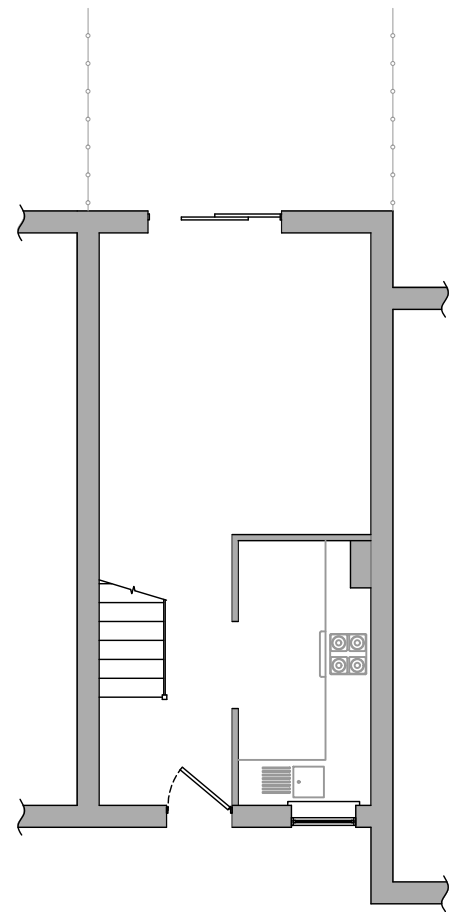


Ground Floor Plan 0 1m 2m
Scale: 1:100

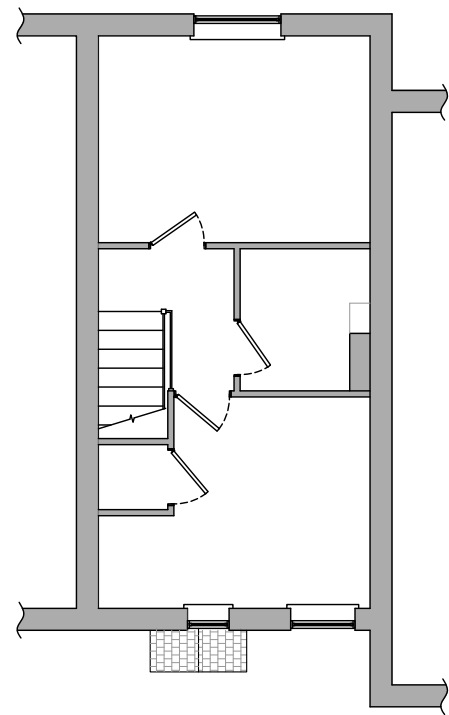


First Floor Plan 0 1m 2m
Scale: 1:100

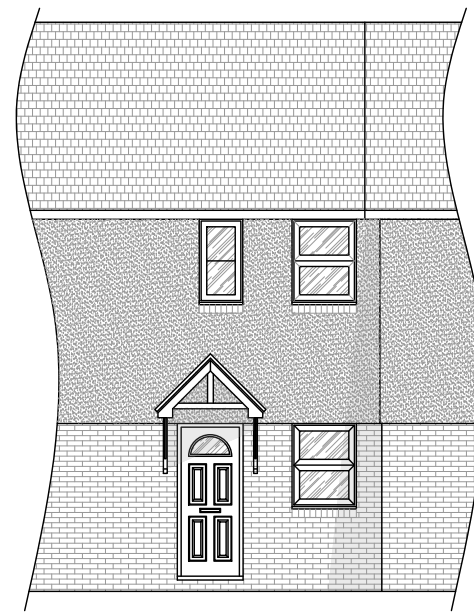


Front Elevation 0 1m 2m
Scale: 1:100

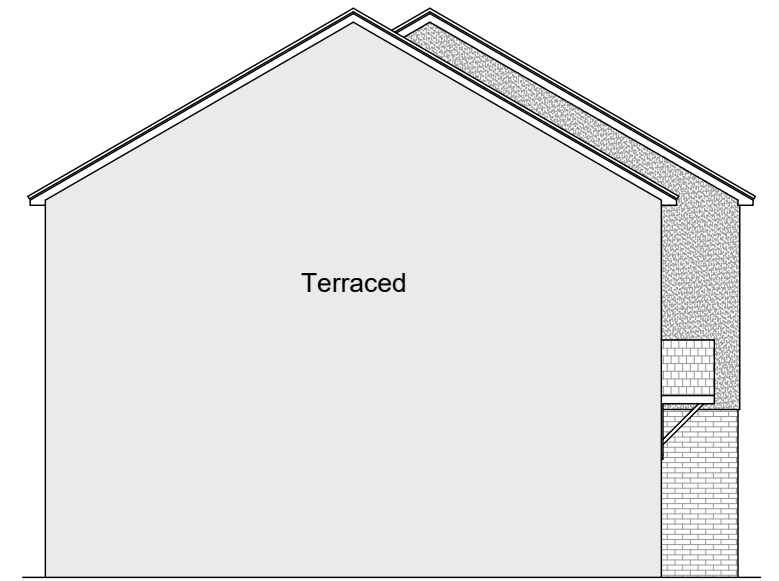

Side Elevation 0 1m 2m
Scale: 1:100

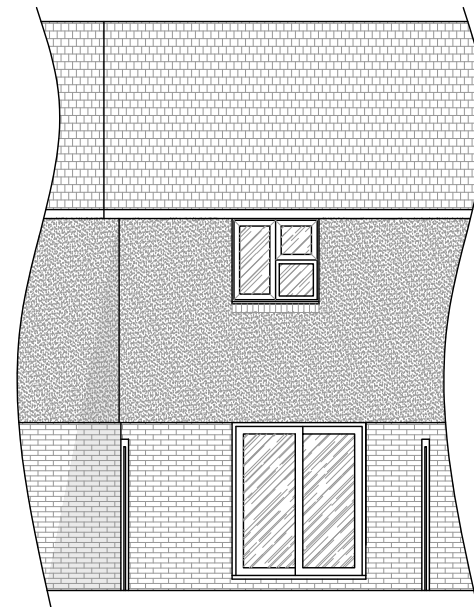

Rear Elevation 0 1m 2m
Scale: 1:100

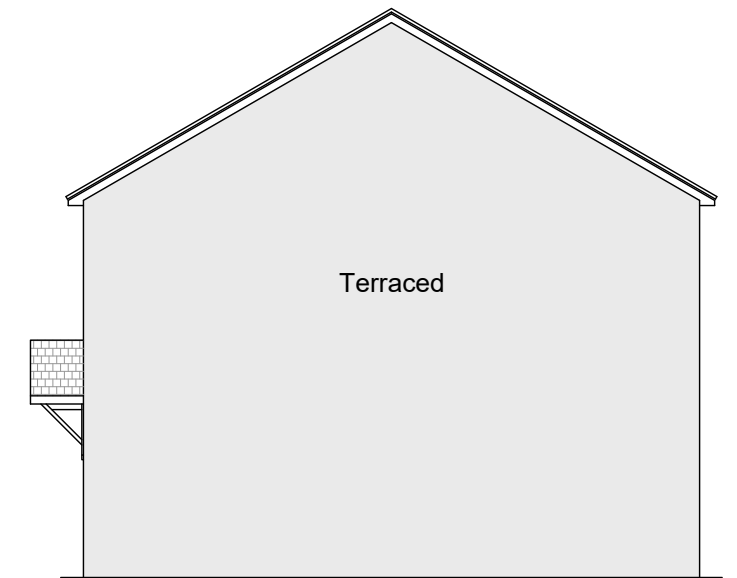

Side Elevation 0 1m 2m
Scale: 1:100

Do not scale from this drawing except for planning purposes only. All measurements to be checked on site prior to the commencement of works.


This drawing and any design therein is the intellectual property of R Elliott Associates Ltd and must not be reproduced, sold, transferred or used for any other purpose without the express written consent of R Elliott Associates Ltd.

© R Elliott Associates Ltd 2023




DRAWING TITLE: EXISTING FLOOR PLANS AND ELEVATIONS
DRAWING NUMBER: 11119 PP 02
DRAWN BY: L.HOCKLEY
SHEET & SCALE: A3 @ 1:100
DATE: MARCH 2024




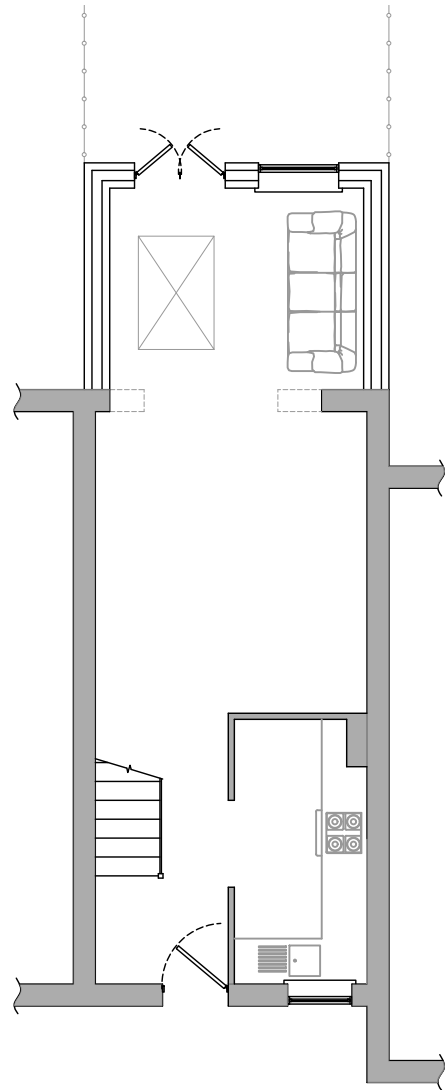


Ground Floor Plan 0 1m 2m
Scale: 1:100

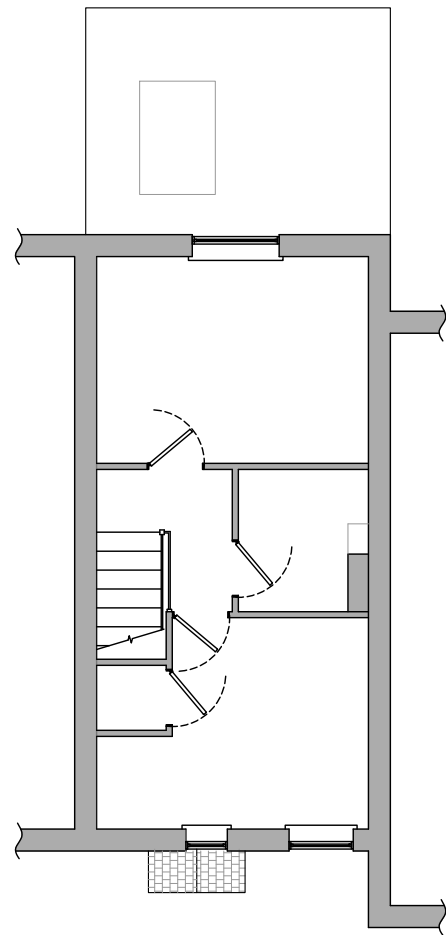


First Floor Plan 0 1m 2m
Scale: 1:100

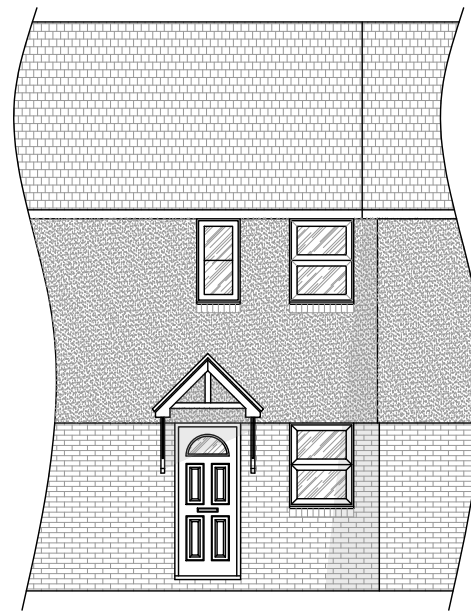


Front Elevation 0 1m 2m
Scale: 1:100

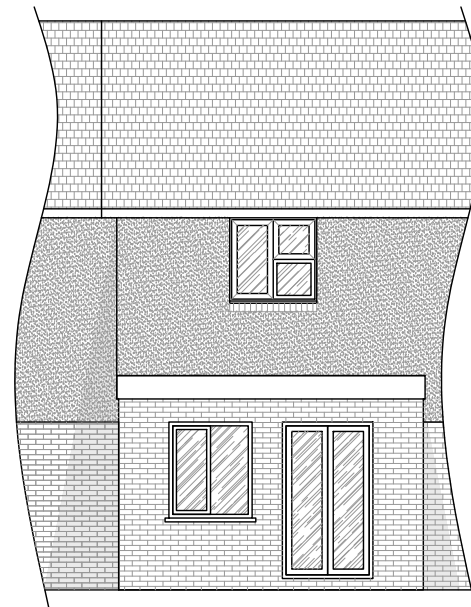

Rear Elevation 0 1m 2m
Scale: 1:100

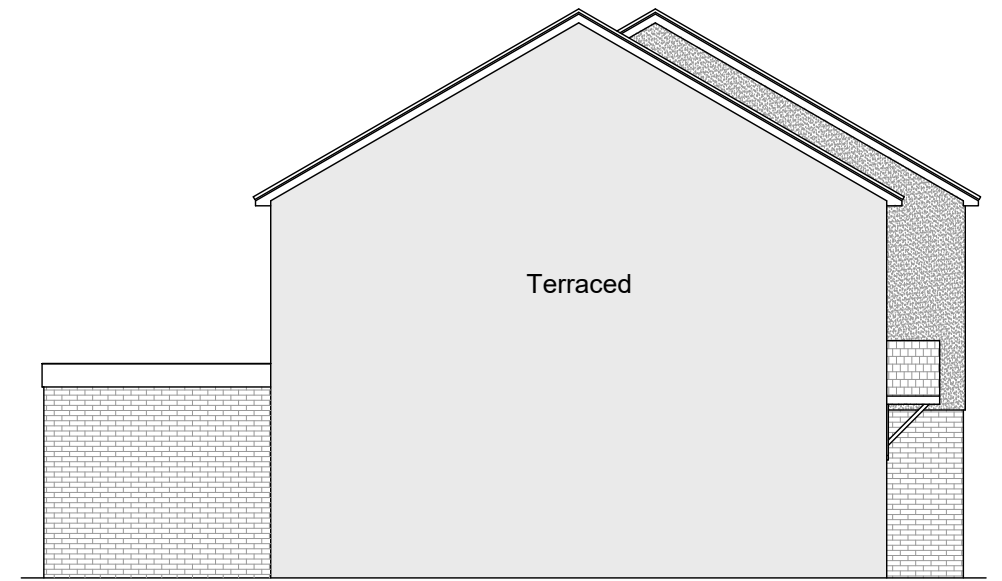

Side Elevation 0 1m 2m
Scale: 1:100

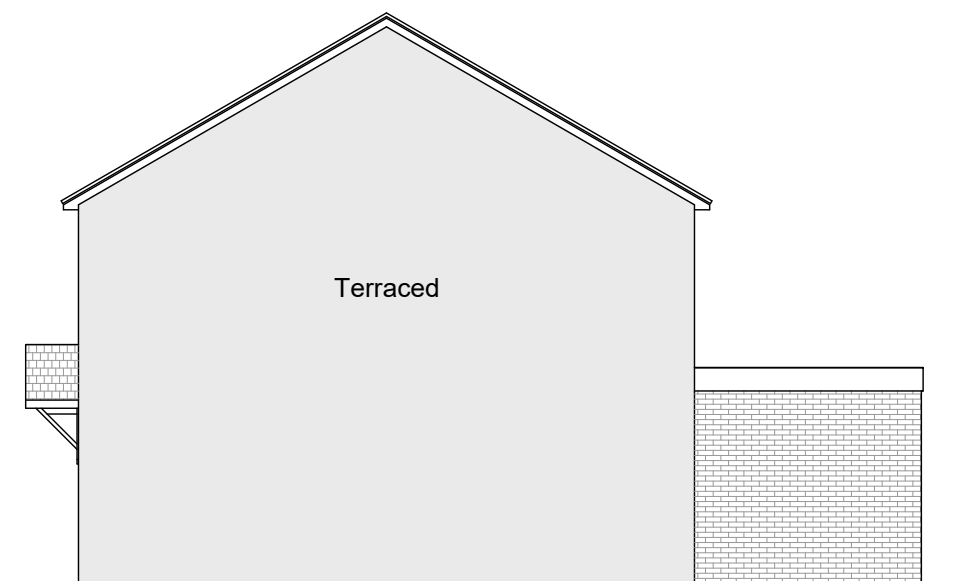

Side Elevation 0 1m 2m
Scale: 1:100

Do not scale from this drawing except for planning purposes only. All measurements to be checked on site prior to the commencement of works.

This drawing and any design therein is the intellectual property of R Elliott Associates Ltd and must not be reproduced, sold, transferred or used for any other purpose without the express written consent of R Elliott Associates Ltd.
© R Elliott Associates Ltd 2023



DRAWING TITLE: PROPOSED FLOOR PLANS AND ELEVATIONS
DRAWING NUMBER: 1119 PP 03
DRAWN BY: L.HOCKLEY
SHEET & SCALE: A3 @ 1:100
DATE: MARCH 2024

