


Ground Floor

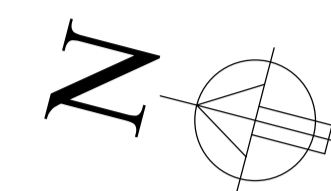

Approximate total gross internal
 floor space - 38 m²
 409 ft²




Side Elevation (west)




Front Elevation (north)



Side Elevation (west)

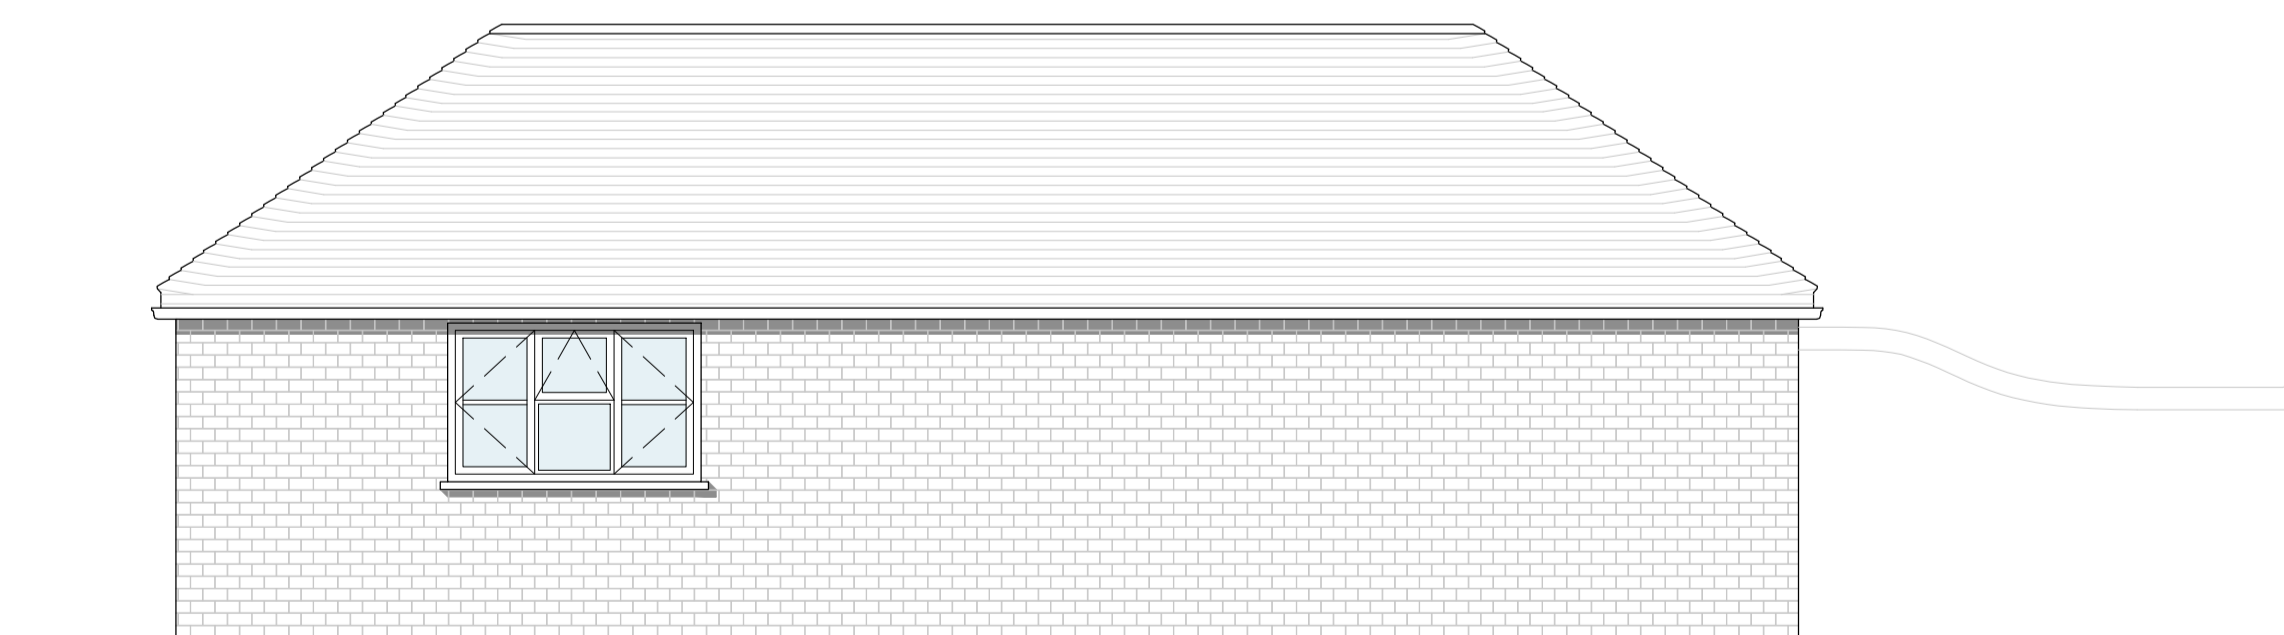

Rear Elevation (south)

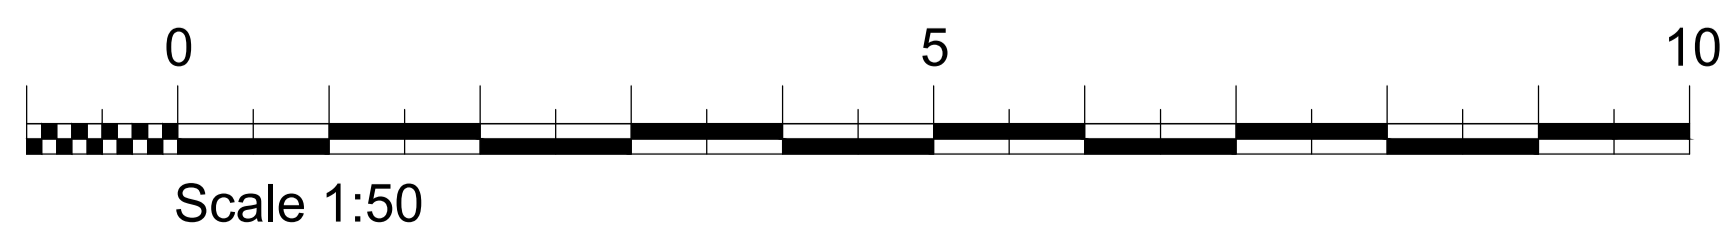

CLIENT	PROJECT	TITLE	STATUS	DRAWN BY	REVIEWED BY
Mr N. Brooks	Hill Hampton Byrne East Meon Petersfield GU32 1QN	Existing Floor Plans & Elevations	Planning	CB	CB
			DATE	SCALE	DRAWING NUMBER
			Feb. 2024	1:50	1516 P 002