




NORTH ELEVATION

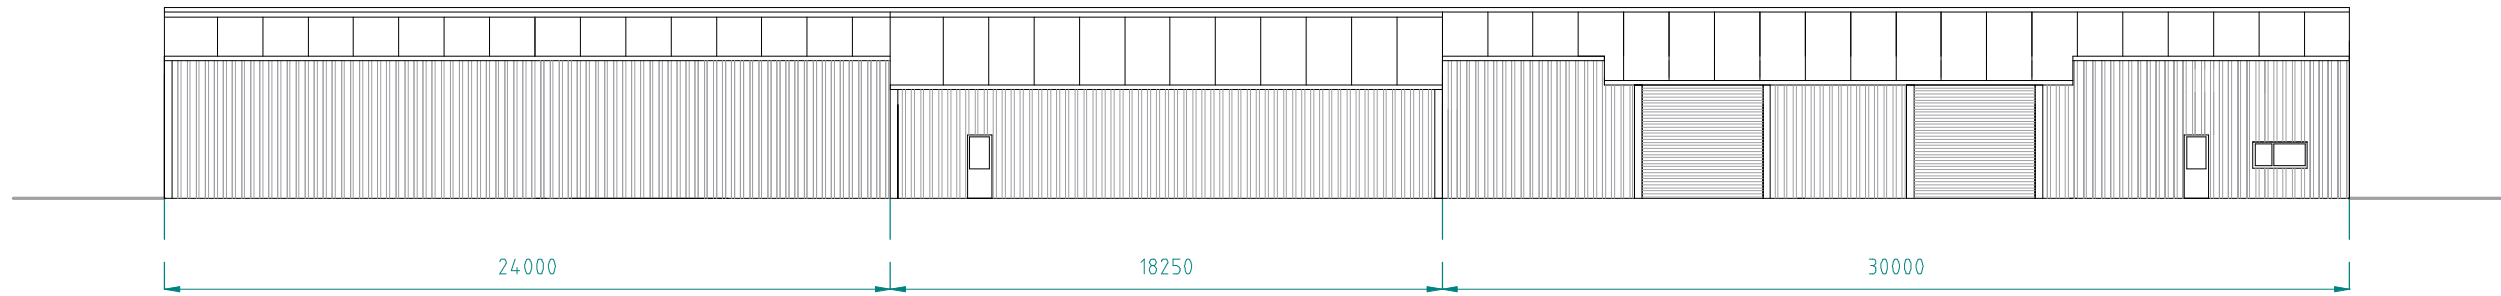


SOUTH ELEVATION

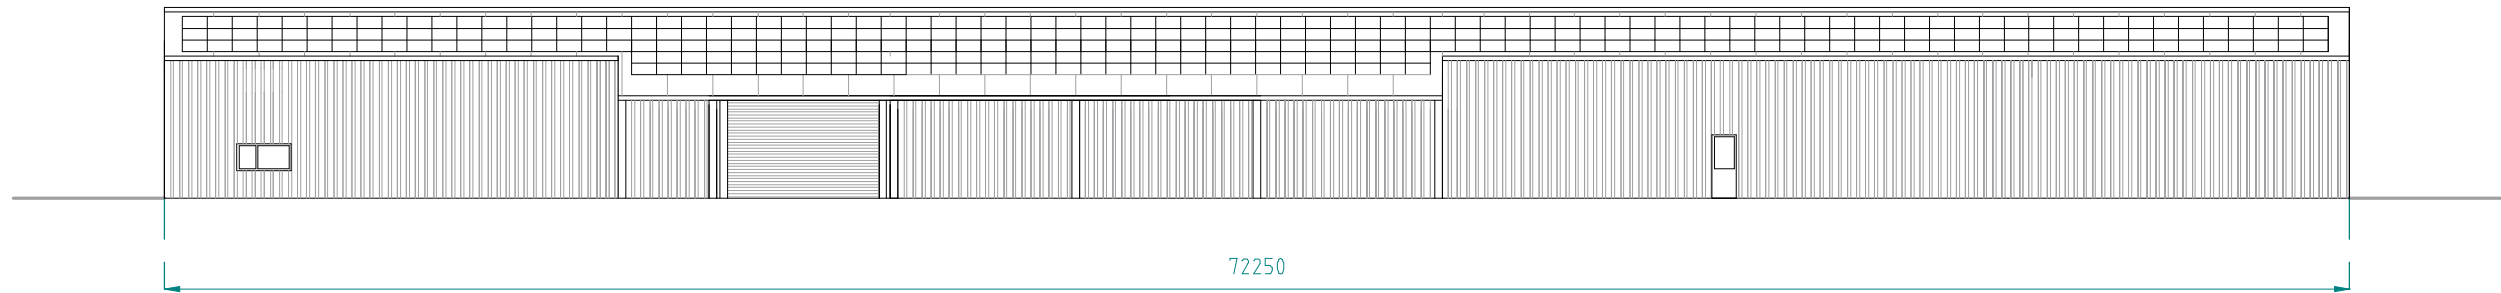

WEST ELEVATION

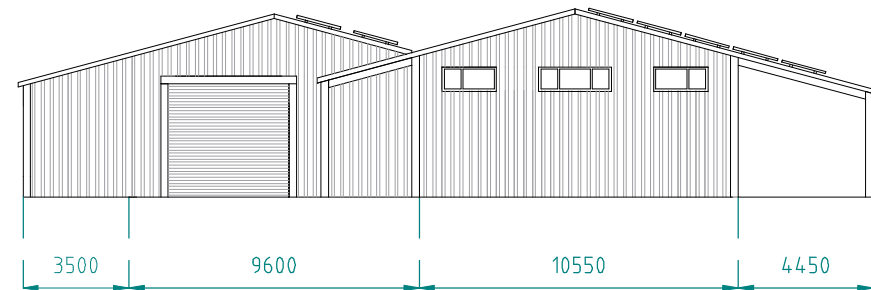

EAST ELEVATION

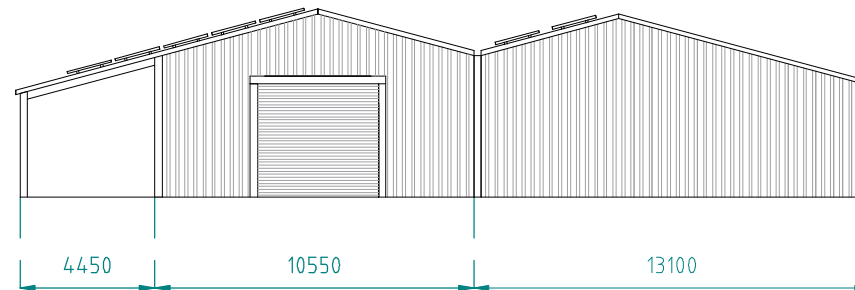

NOTES:

SOLAR PANELS REINSTATED ON NEW ROOF - SOME ADDITIONAL PANELS ADDED
 CLADDING MATERIALS: MATERIAL & COLOURS TO MATCH EXISTING ADJACENT AGRICULTURAL BARN.
 KINGSPAN (OR EQUIVALENT) INSULATED PANELS. WALLS - MERLIN GREY (BS 18B25). ROOF - GOOSEWING GREY (BS 10A05)
 ROLLER SHUTTER DOORS ALSO IN MERLIN GREY TO MATCH THE ROLLER SHUTTER DOORS ON THE EXISTING ADJACENT BARN.



ARTELIUM WINE ESTATE - MADEHURST, BN18 0NJ

PROJECT: PROPOSED WINERY (FEBRUARY 2024)

PROPOSED ELEVATIONS - SCALE 1:250