

8 7 6 5 4 3 2 1

F

F

**ELEVATION 1**

EXISTING RRIVING RANGE BAYS




E

E

**ELEVATION 2**

**ELEVATION 4**

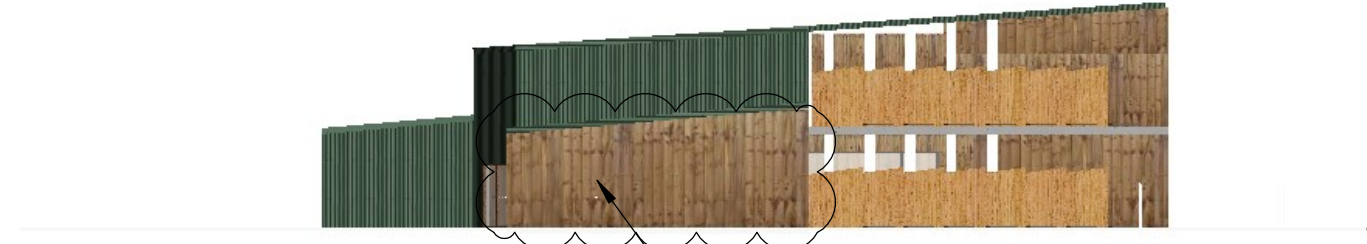


D

D

EXISTING RRIVING RANGE BAYS

**ELEVATION 3**

EXISTING RRIVING RANGE BAYS

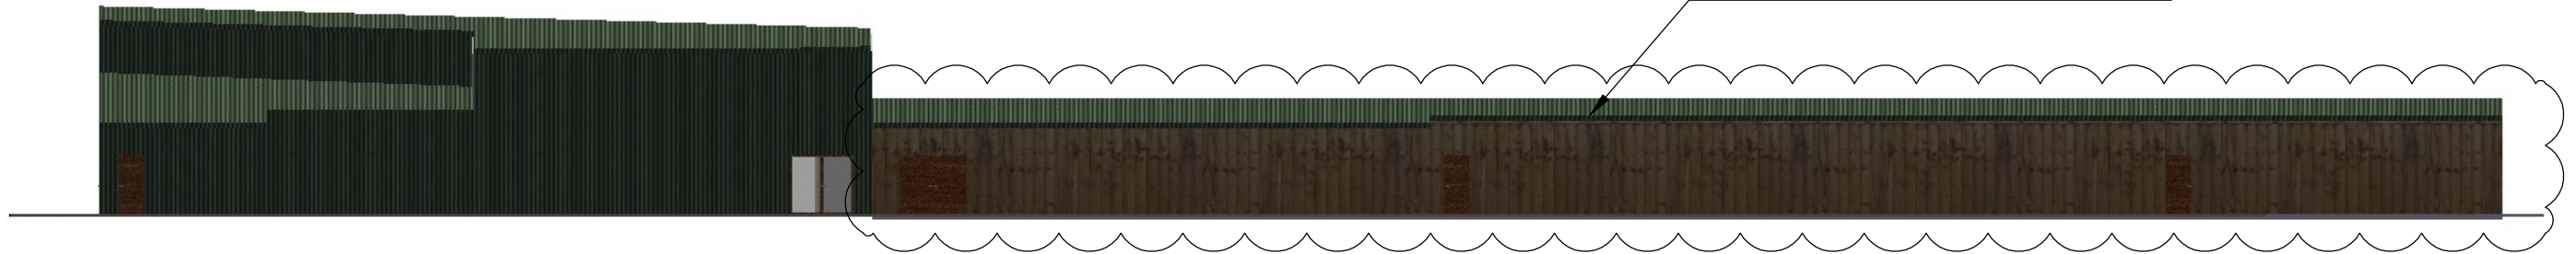


C

C

**ELEVATION 3**

PROPOSED EXTENSION

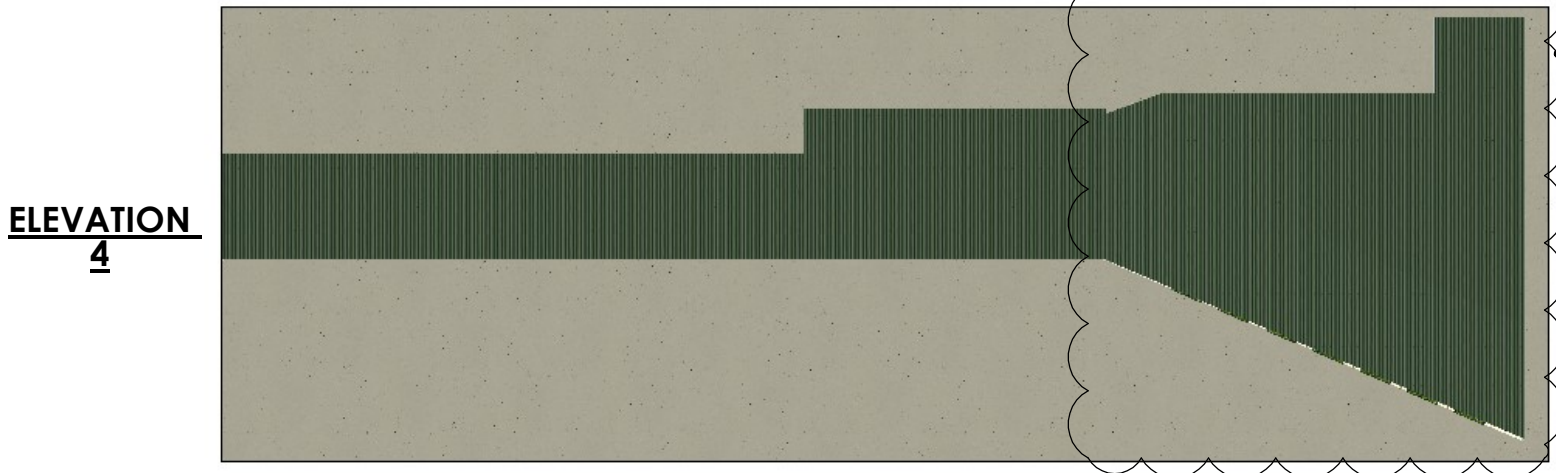

**ELEVATION 4**

**ELEVATION 2**

BROWS FARM PLANNING DRAWINGS				DO NOT SCALE DRAWING	REVISION
REV	NAME	SIGNATURE	DATE	TITLE:	
P01	JAMES KRAUZE	JK	02.11.23	PROPOSED ELEVATIONS	
				DWG NO.	A3
				BF-002	
				SCALE: 1:250	SHEET 2 OF 8


A

A

**ELEVATION 1**




5 4 3 2 1



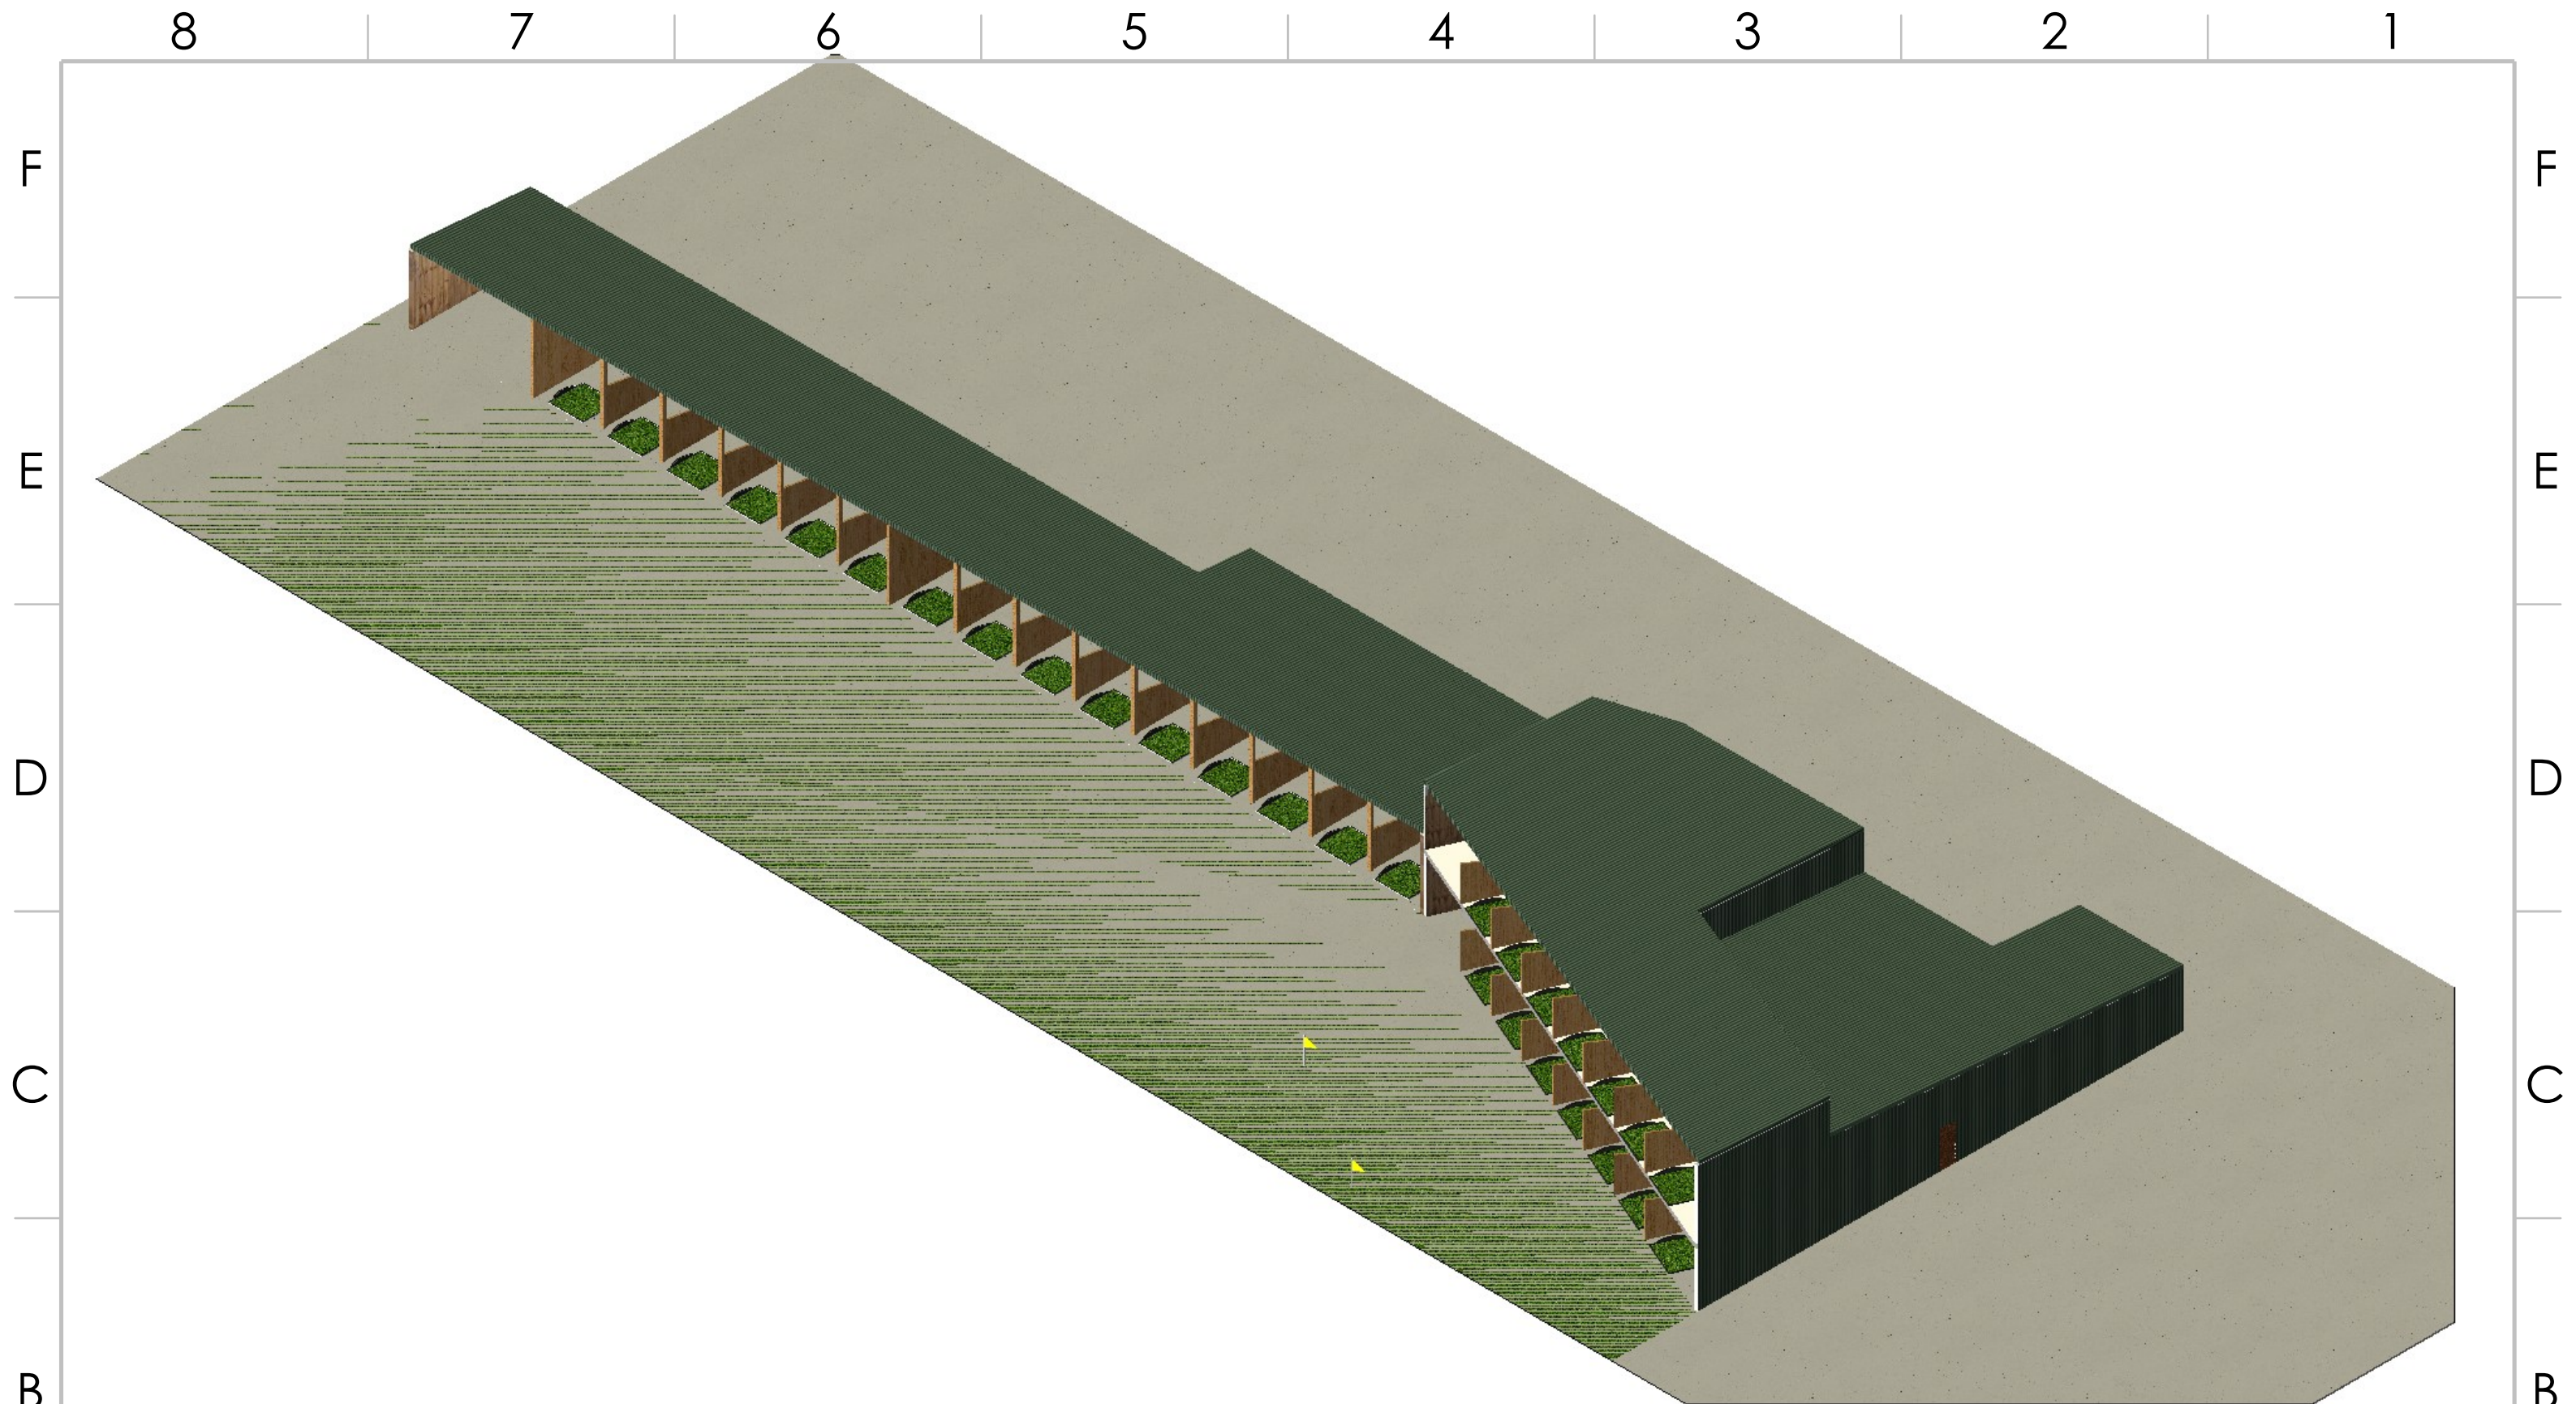

BROWS FARM PLANNING DRAWINGS				DO NOT SCALE DRAWING		REVISION	
				TITLE: <b>ISOMETRIC VIEW</b>			
REV	NAME	SIGNATURE	DATE	DWG NO.		A3	
P01	JAMES KRAUZE	JK	02.11.23	BF-003		SHEET 3 OF 8	
				SCALE: 1:250			



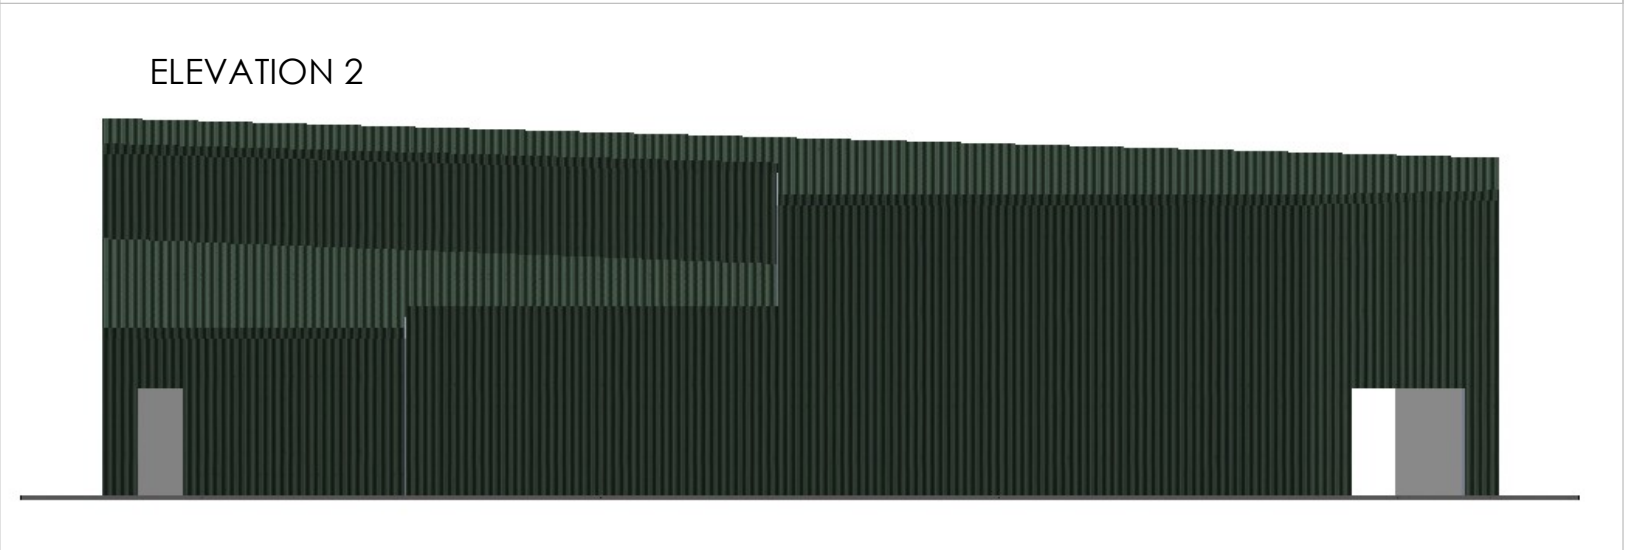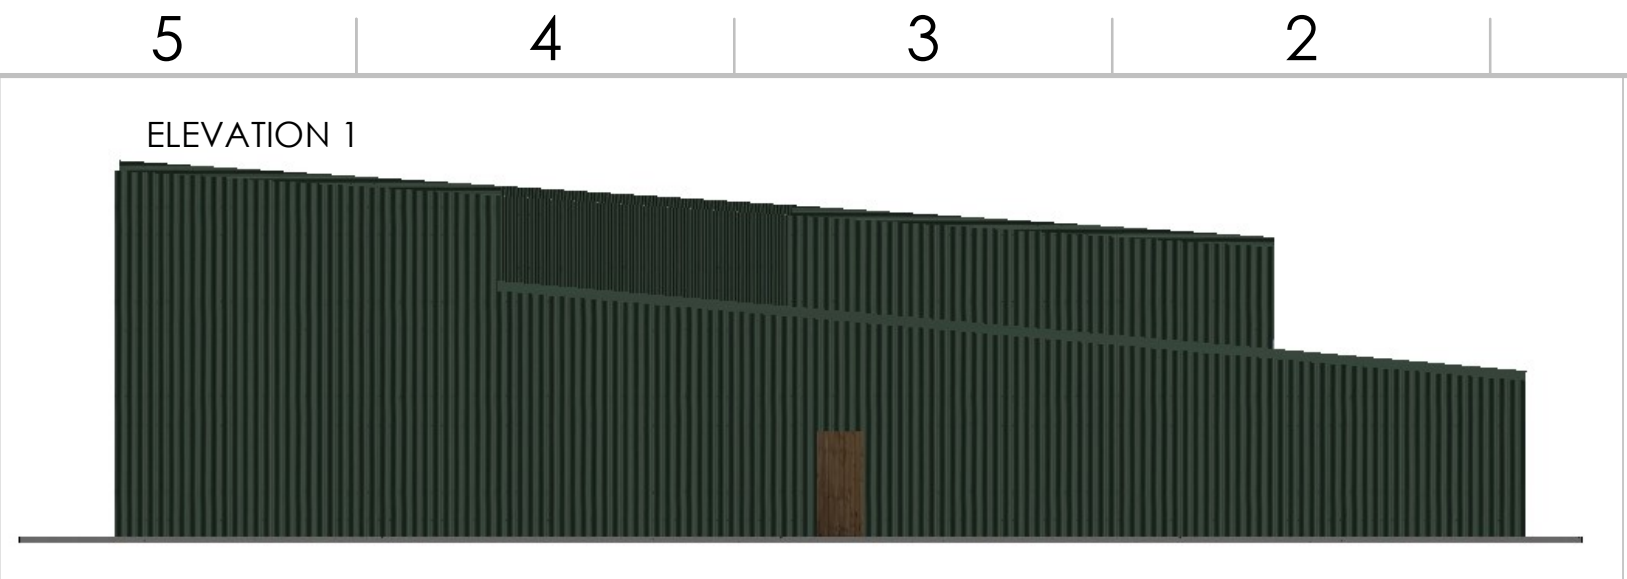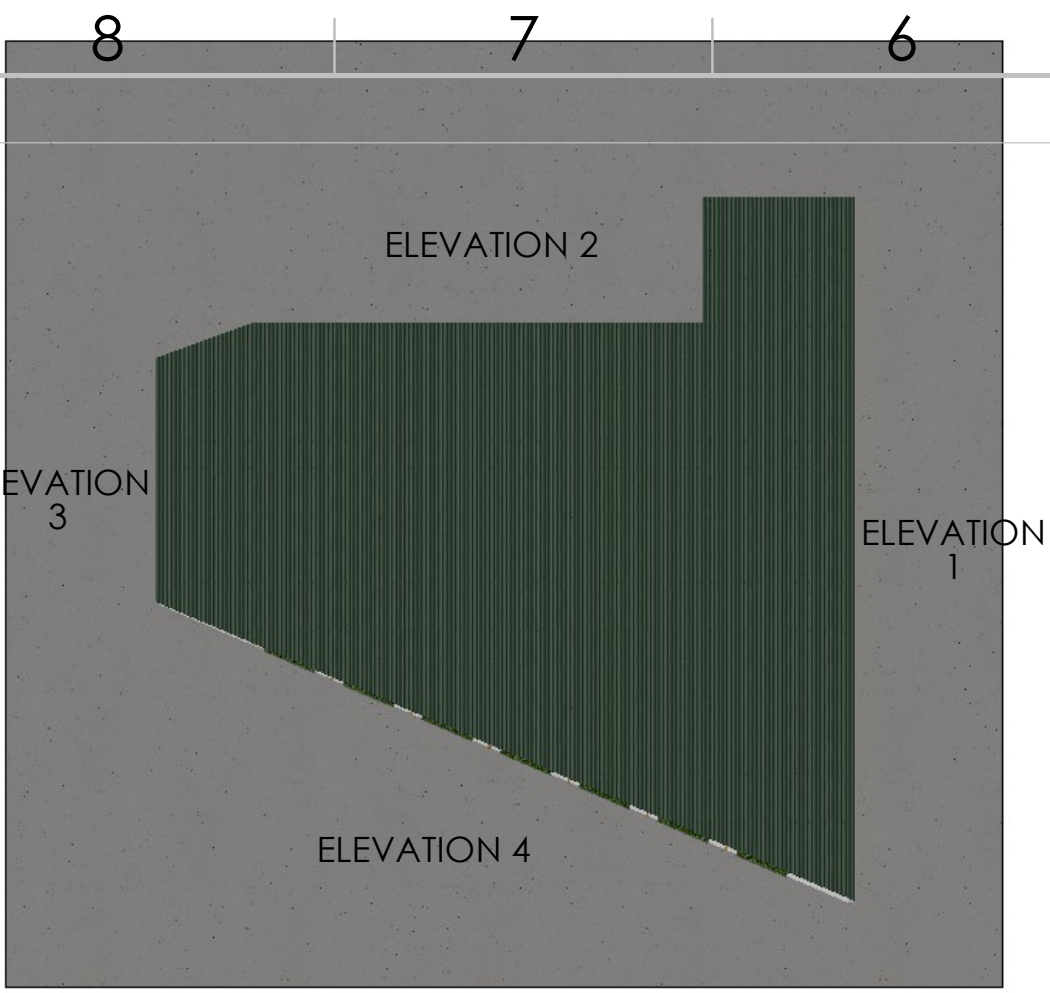

BROWS FARM PLANNING DRAWINGS				DO NOT SCALE DRAWING	REVISION
REV	NAME	SIGNATURE	DATE	TITLE:	
P01	JAMES KRAUZE	JK	02.11.23	NEW PROPOSED EXGENSION	
				DWG NO.	A3
				BF-004	
				SCALE:1:150	SHEET 4 OF 8



8 7 6 5 4 3 2 1

F

F

E

E

D

D

C


C

B

B

A

A

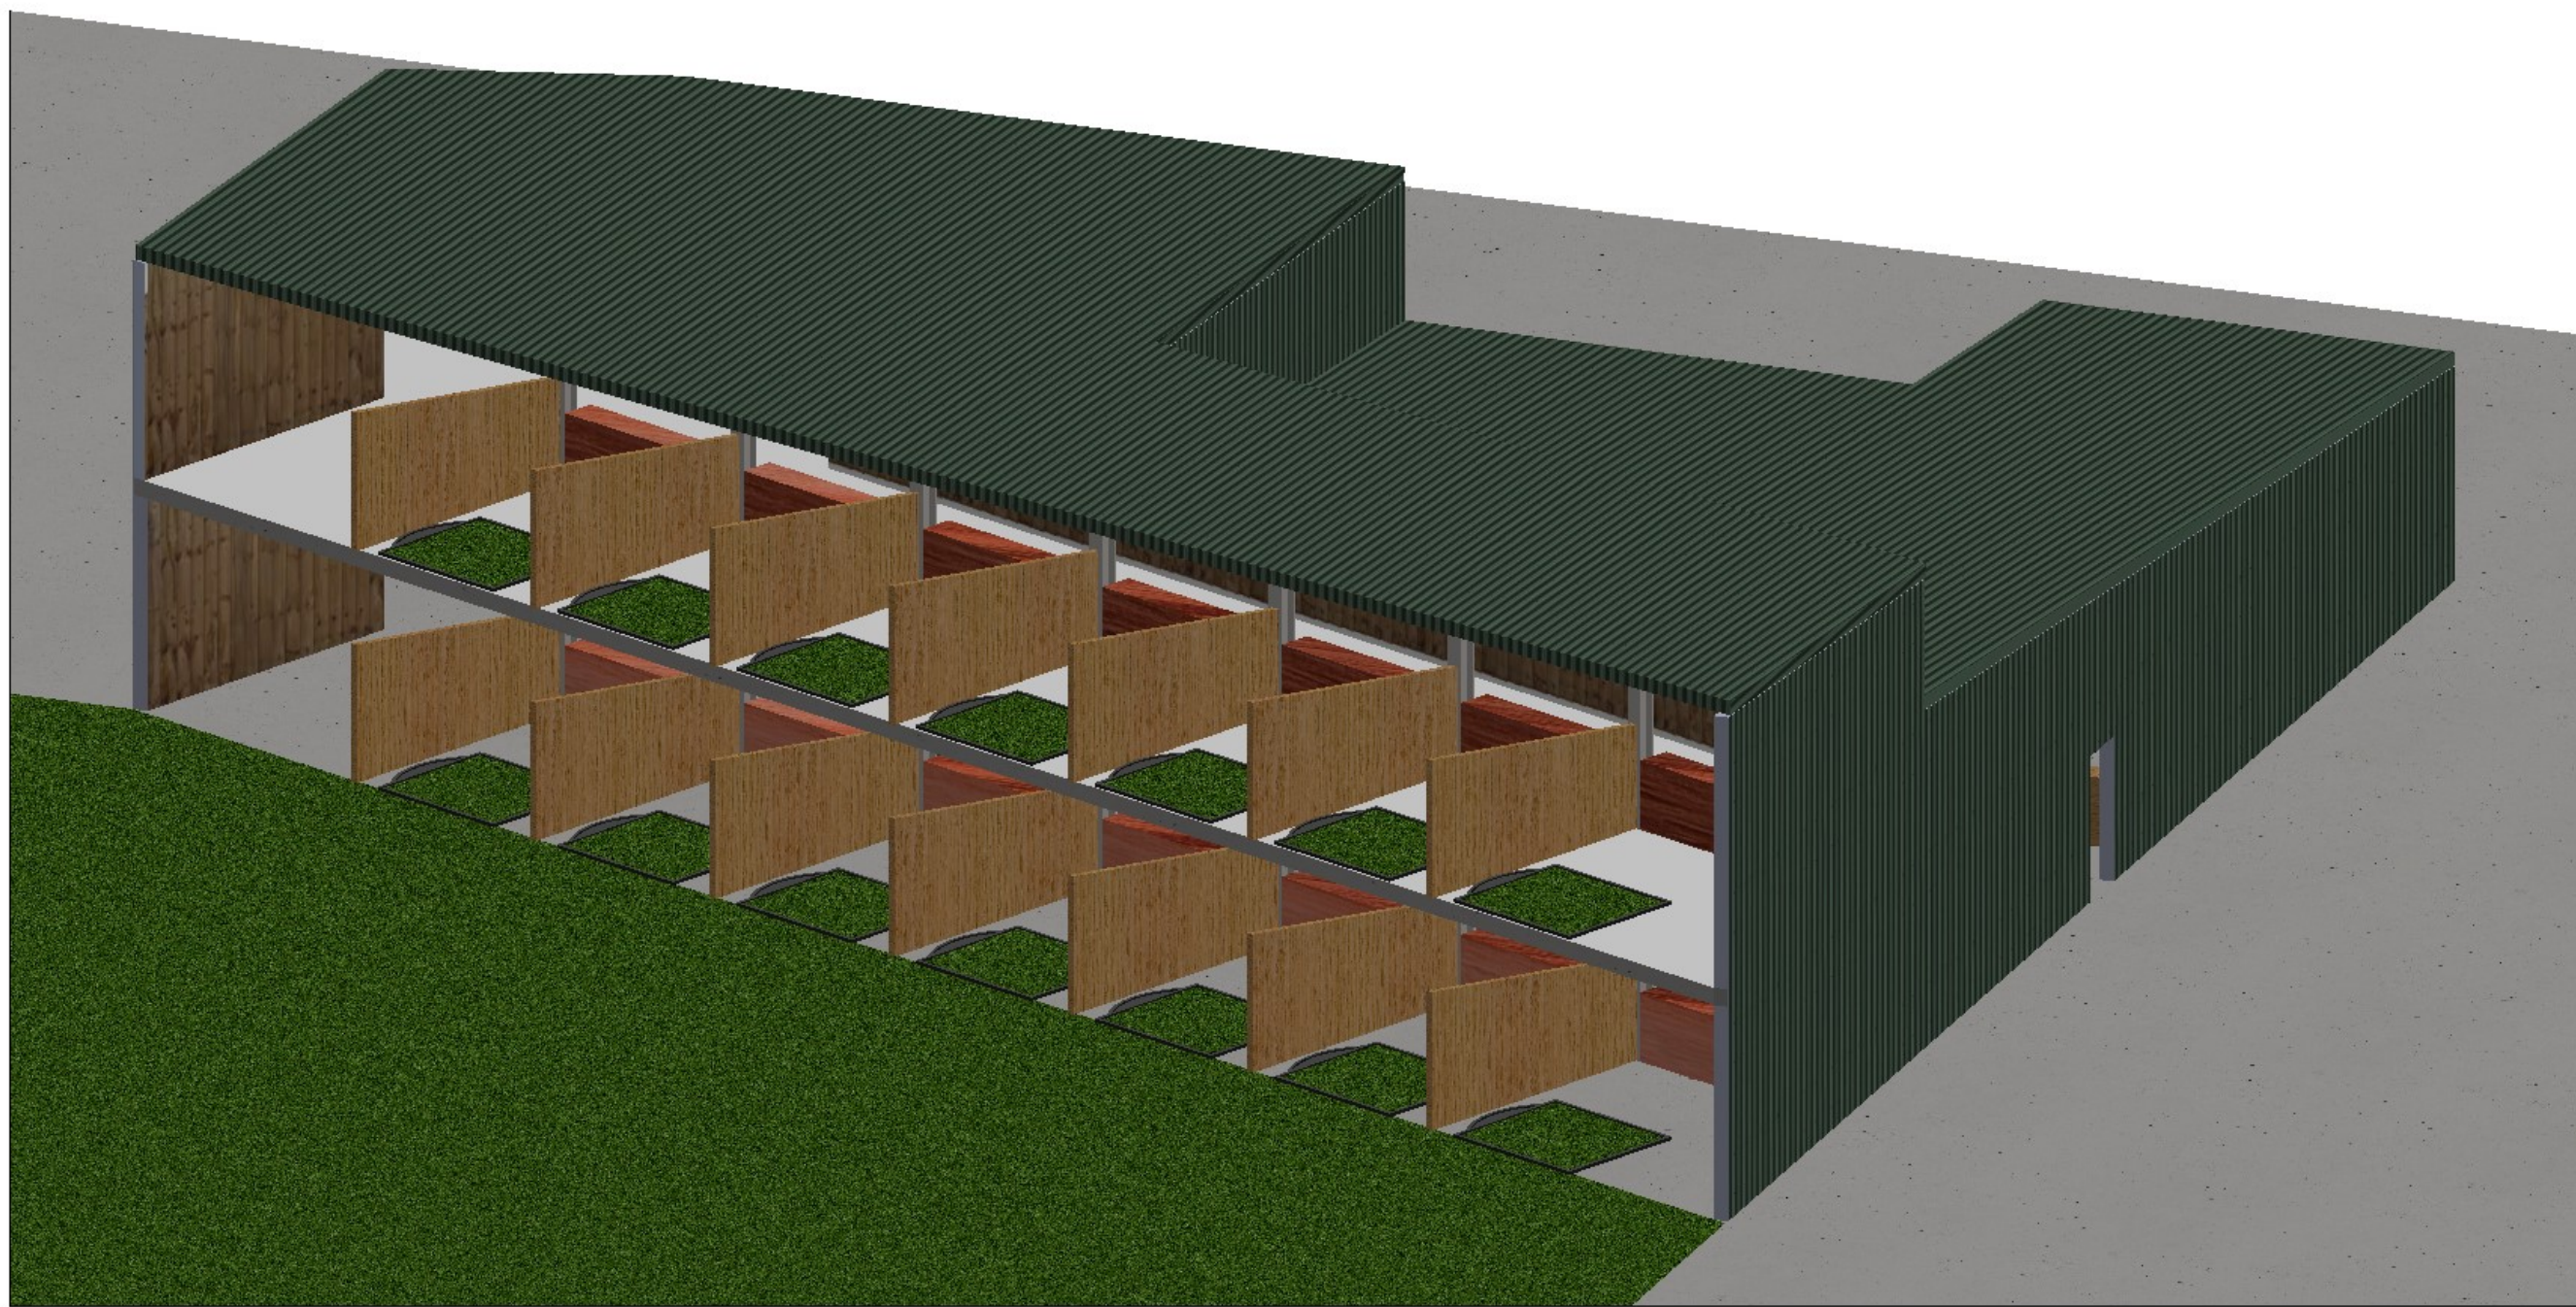



BROWS FARM PLANNING DRAWINGS				DO NOT SCALE DRAWING	REVISION
REV	NAME	SIGNATURE	DATE	TITLE:	
P01	JAMES KRAUZE	JK	02.11.23	ISOMETRIC VIEW EXTENSION	
				DWG NO.	A3
				BF-005	
				SCALE: 1:100	SHEET 5 OF 8



8 7 6 5 4 3 2 1

F  
E  
D  
C  
B  
A

F  
E  
D  
C  
B  
A

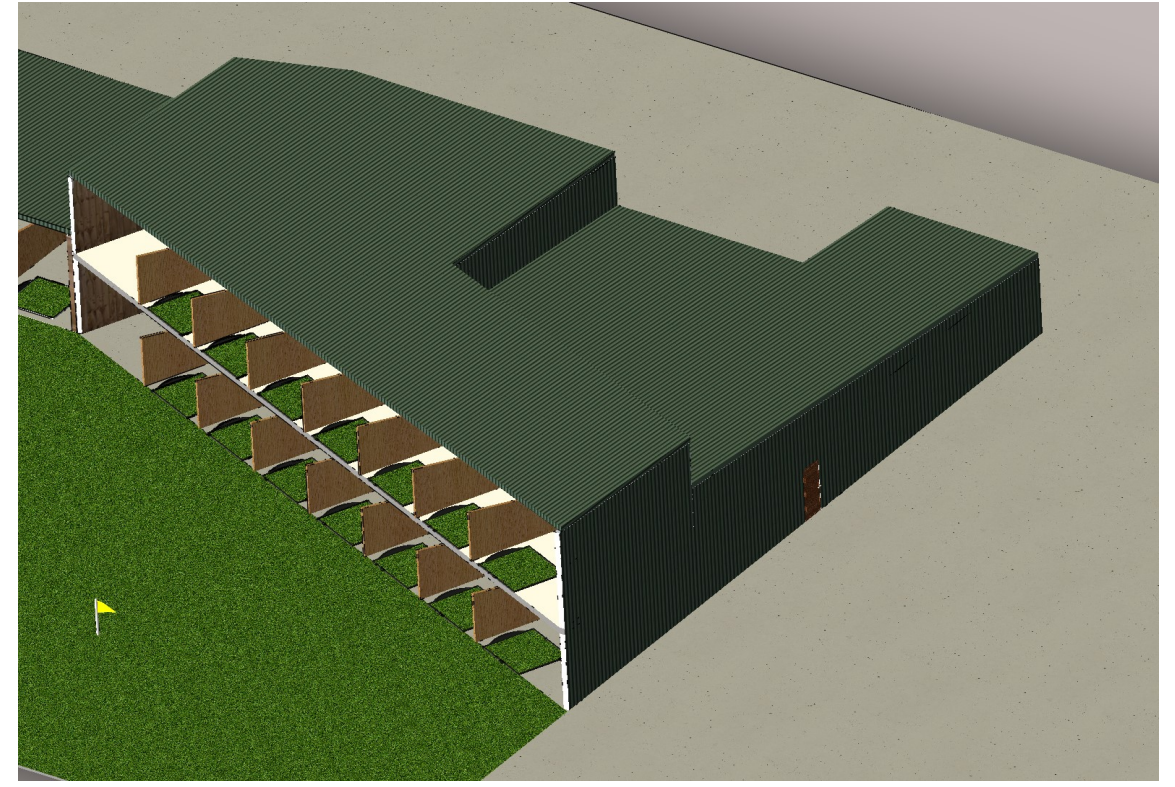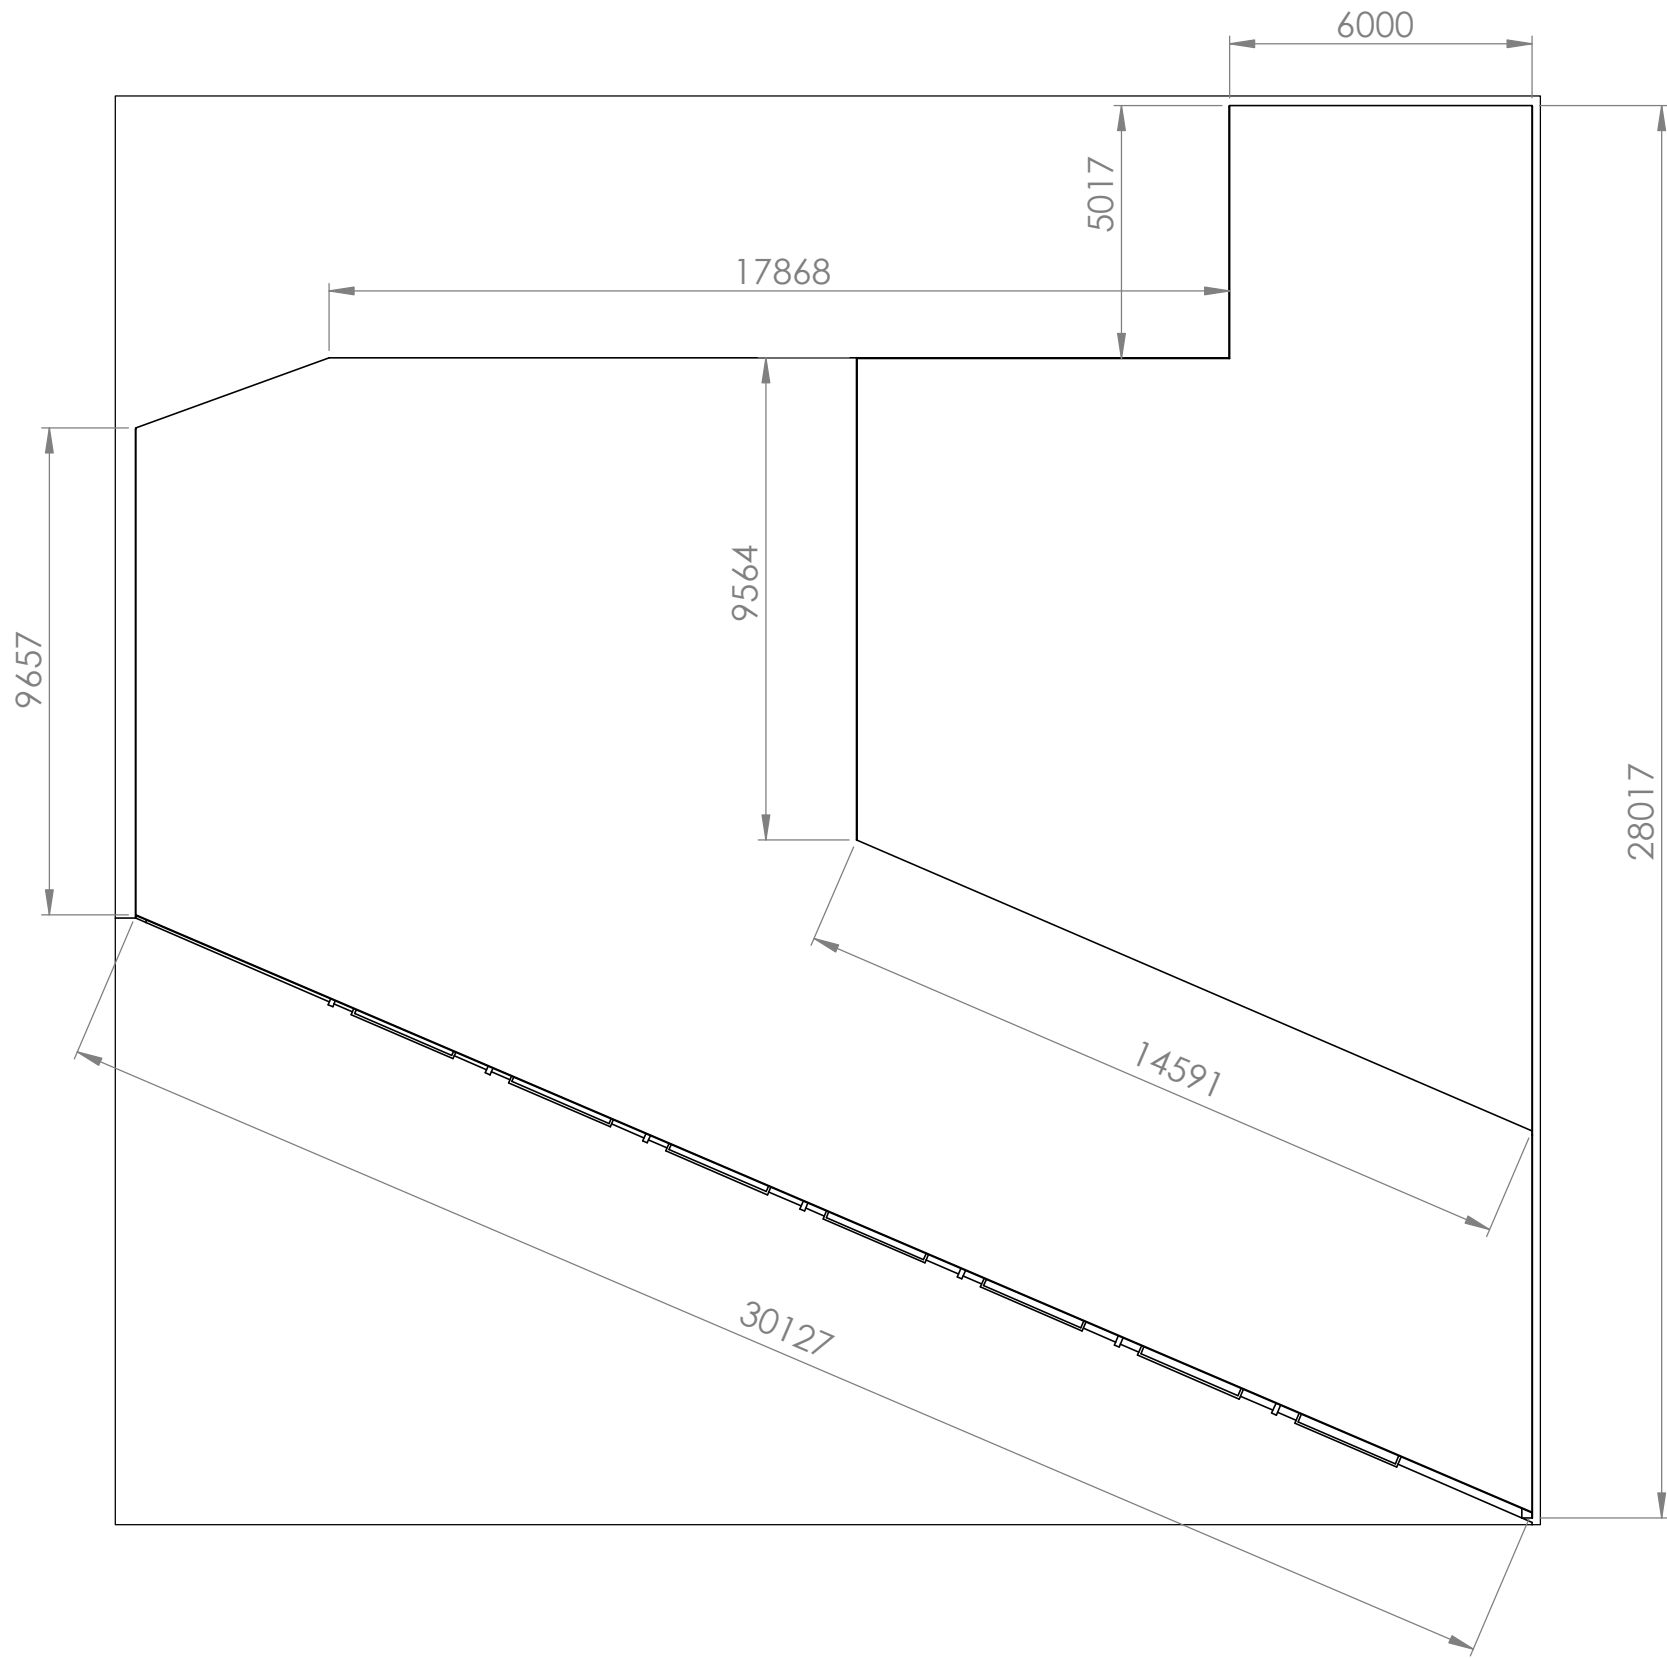

BROWS FARM PLANNING DRAWINGS				DO NOT SCALE DRAWING	REVISION
REV	NAME	SIGNATURE	DATE	TITLE:	
P01	JAMES KRAUZE	JK	02.11.23	ROOF PLAN	
				DWG NO.	A3
				BF-006	
				SCALE: 1:150	SHEET 6 OF 8

8 7 6 5 4 3 2 1

F

F

E

E

D

D

C


C

B

B

A

A

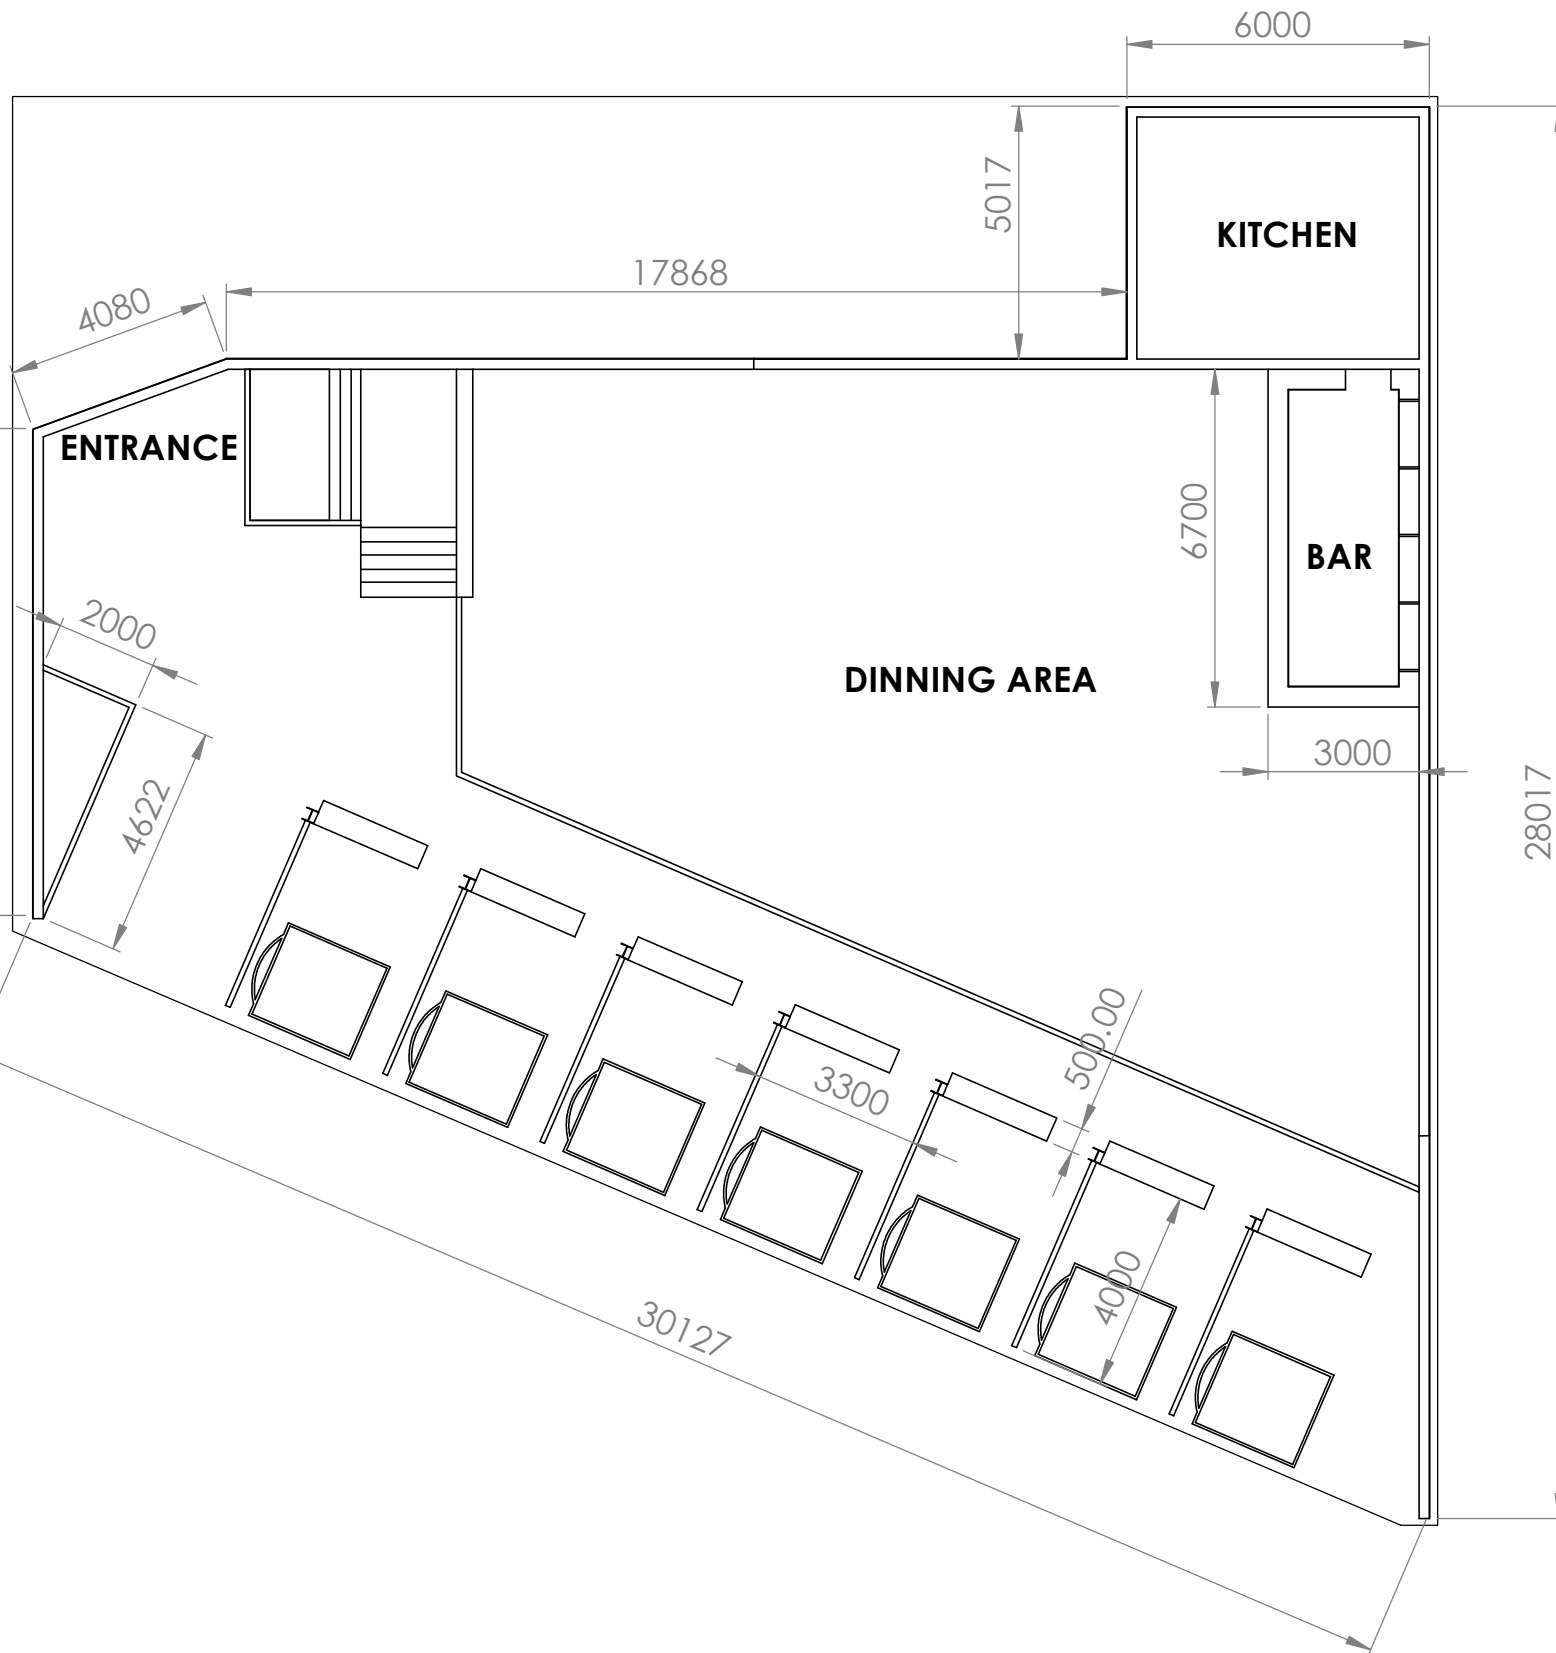

BROWS FARM PLANNING DRAWINGS				DO NOT SCALE DRAWING	REVISION
REV	NAME	SIGNATURE	DATE	TITLE:	
P01	JAMES KRAUZE	JK	02.11.23	GROUND FLOOR PLAN	
				DWG NO.	A3
				BF-007	
				SCALE: 1:150	SHEET 7 OF 8


5 4 3 2 1



8 7 6 5 4 3 2 1

F  
E  
D  
C  
B  
A

F  
E  
D  
C  
B  
A

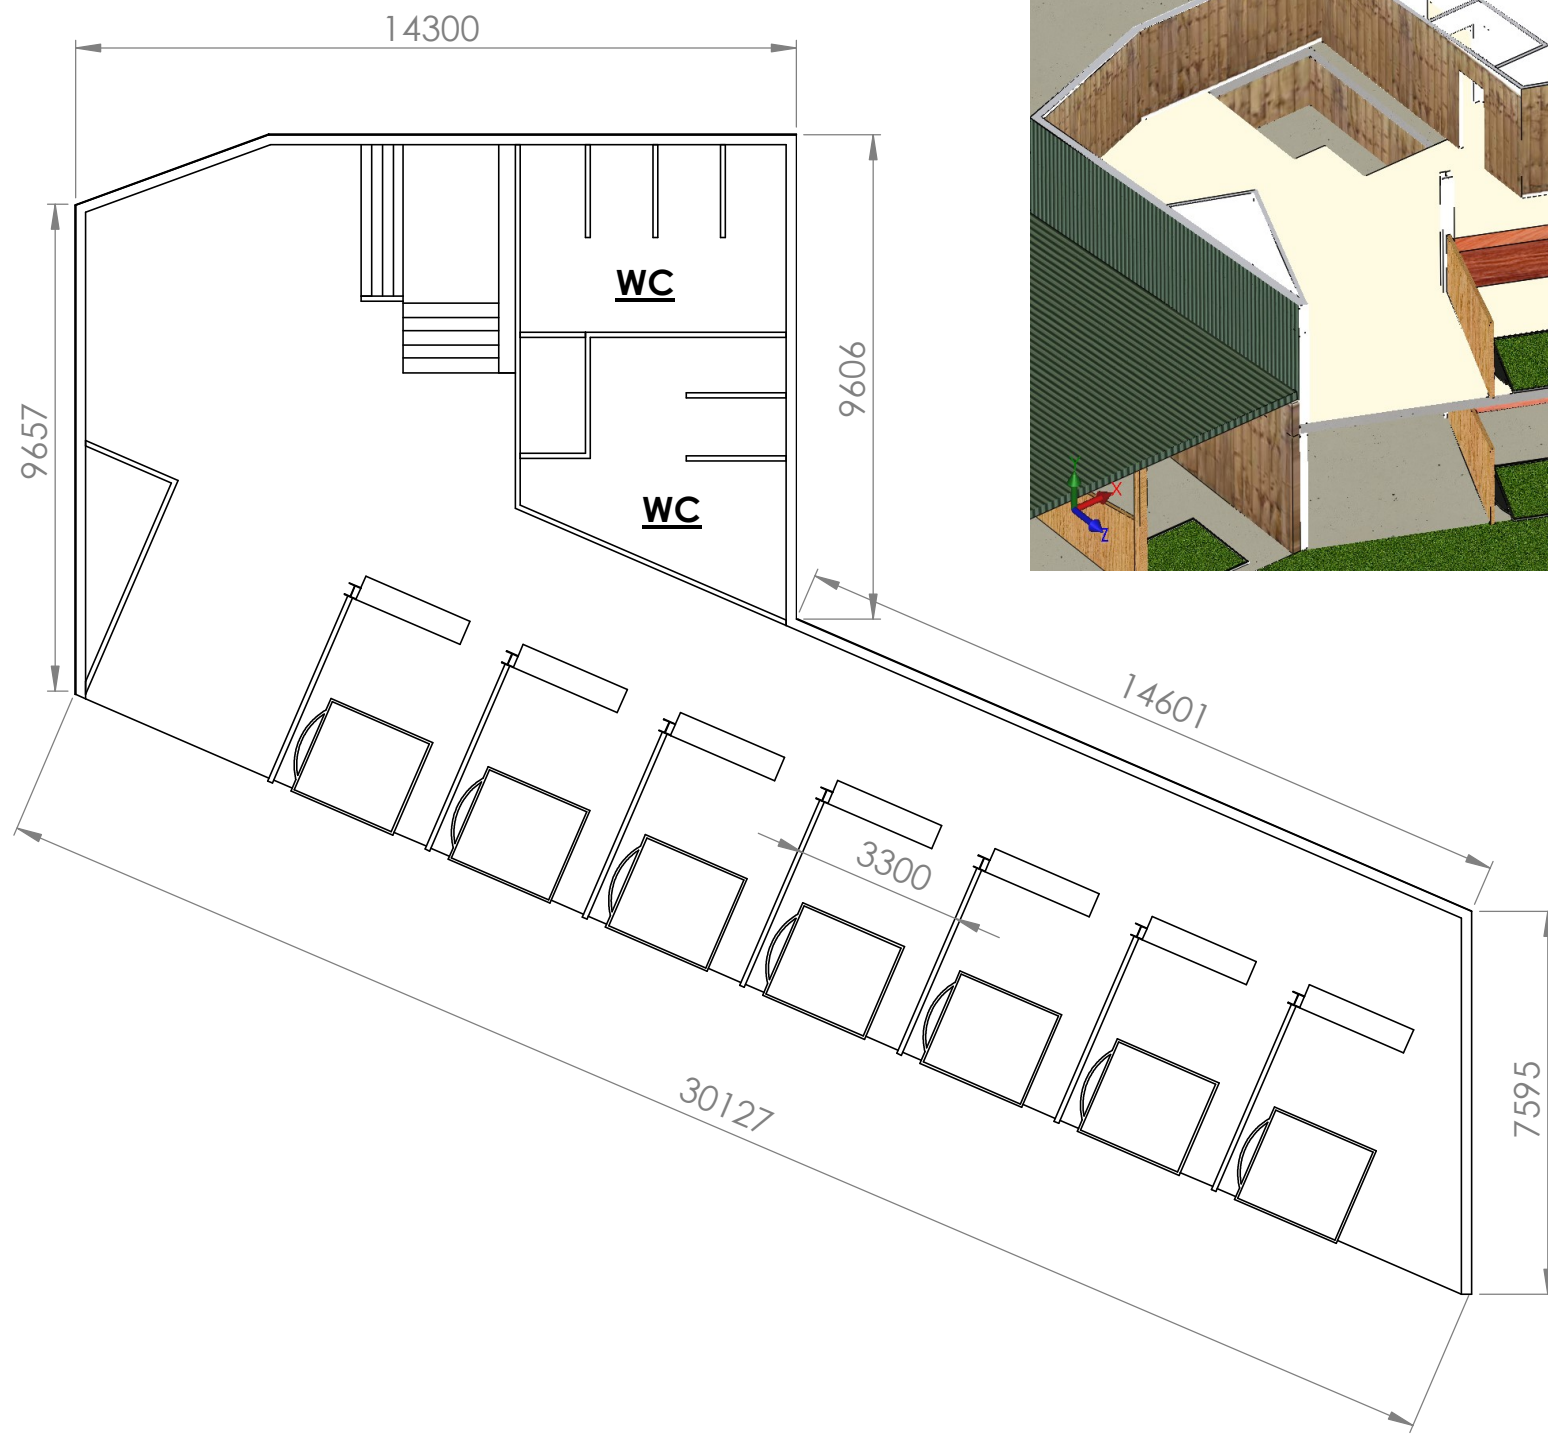

BROWS FARM PLANNING DRAWINGS				DO NOT SCALE DRAWING	REVISION
REV	NAME	SIGNATURE	DATE	TITLE:	
P01	JAMES KRAUZE	JK	02.11.23	1ST FLOOR PLAN	
				DWG NO.	A3
				BF-008	
				SCALE: 1:150	SHEET 8 OF 8

5 4 3 2 1