



- Cabin Types:
- NKN-18 (Micro) = 10
  - NKN-29-A = 6
  - NKN-29-B = 1
  - NKN-29-A (DDA) = 3

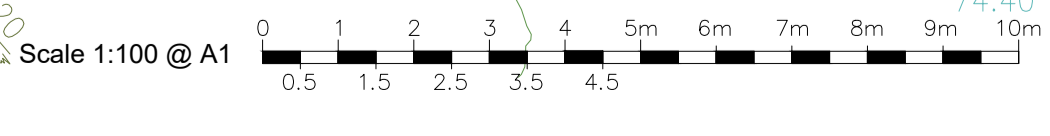

PROPOSED CABINS GROUND FLOOR PLAN  
- Scale 1:100 @ A1

PROPOSED CABINS GROUND FLOOR PLAN  
- Scale 1:100 @ A1

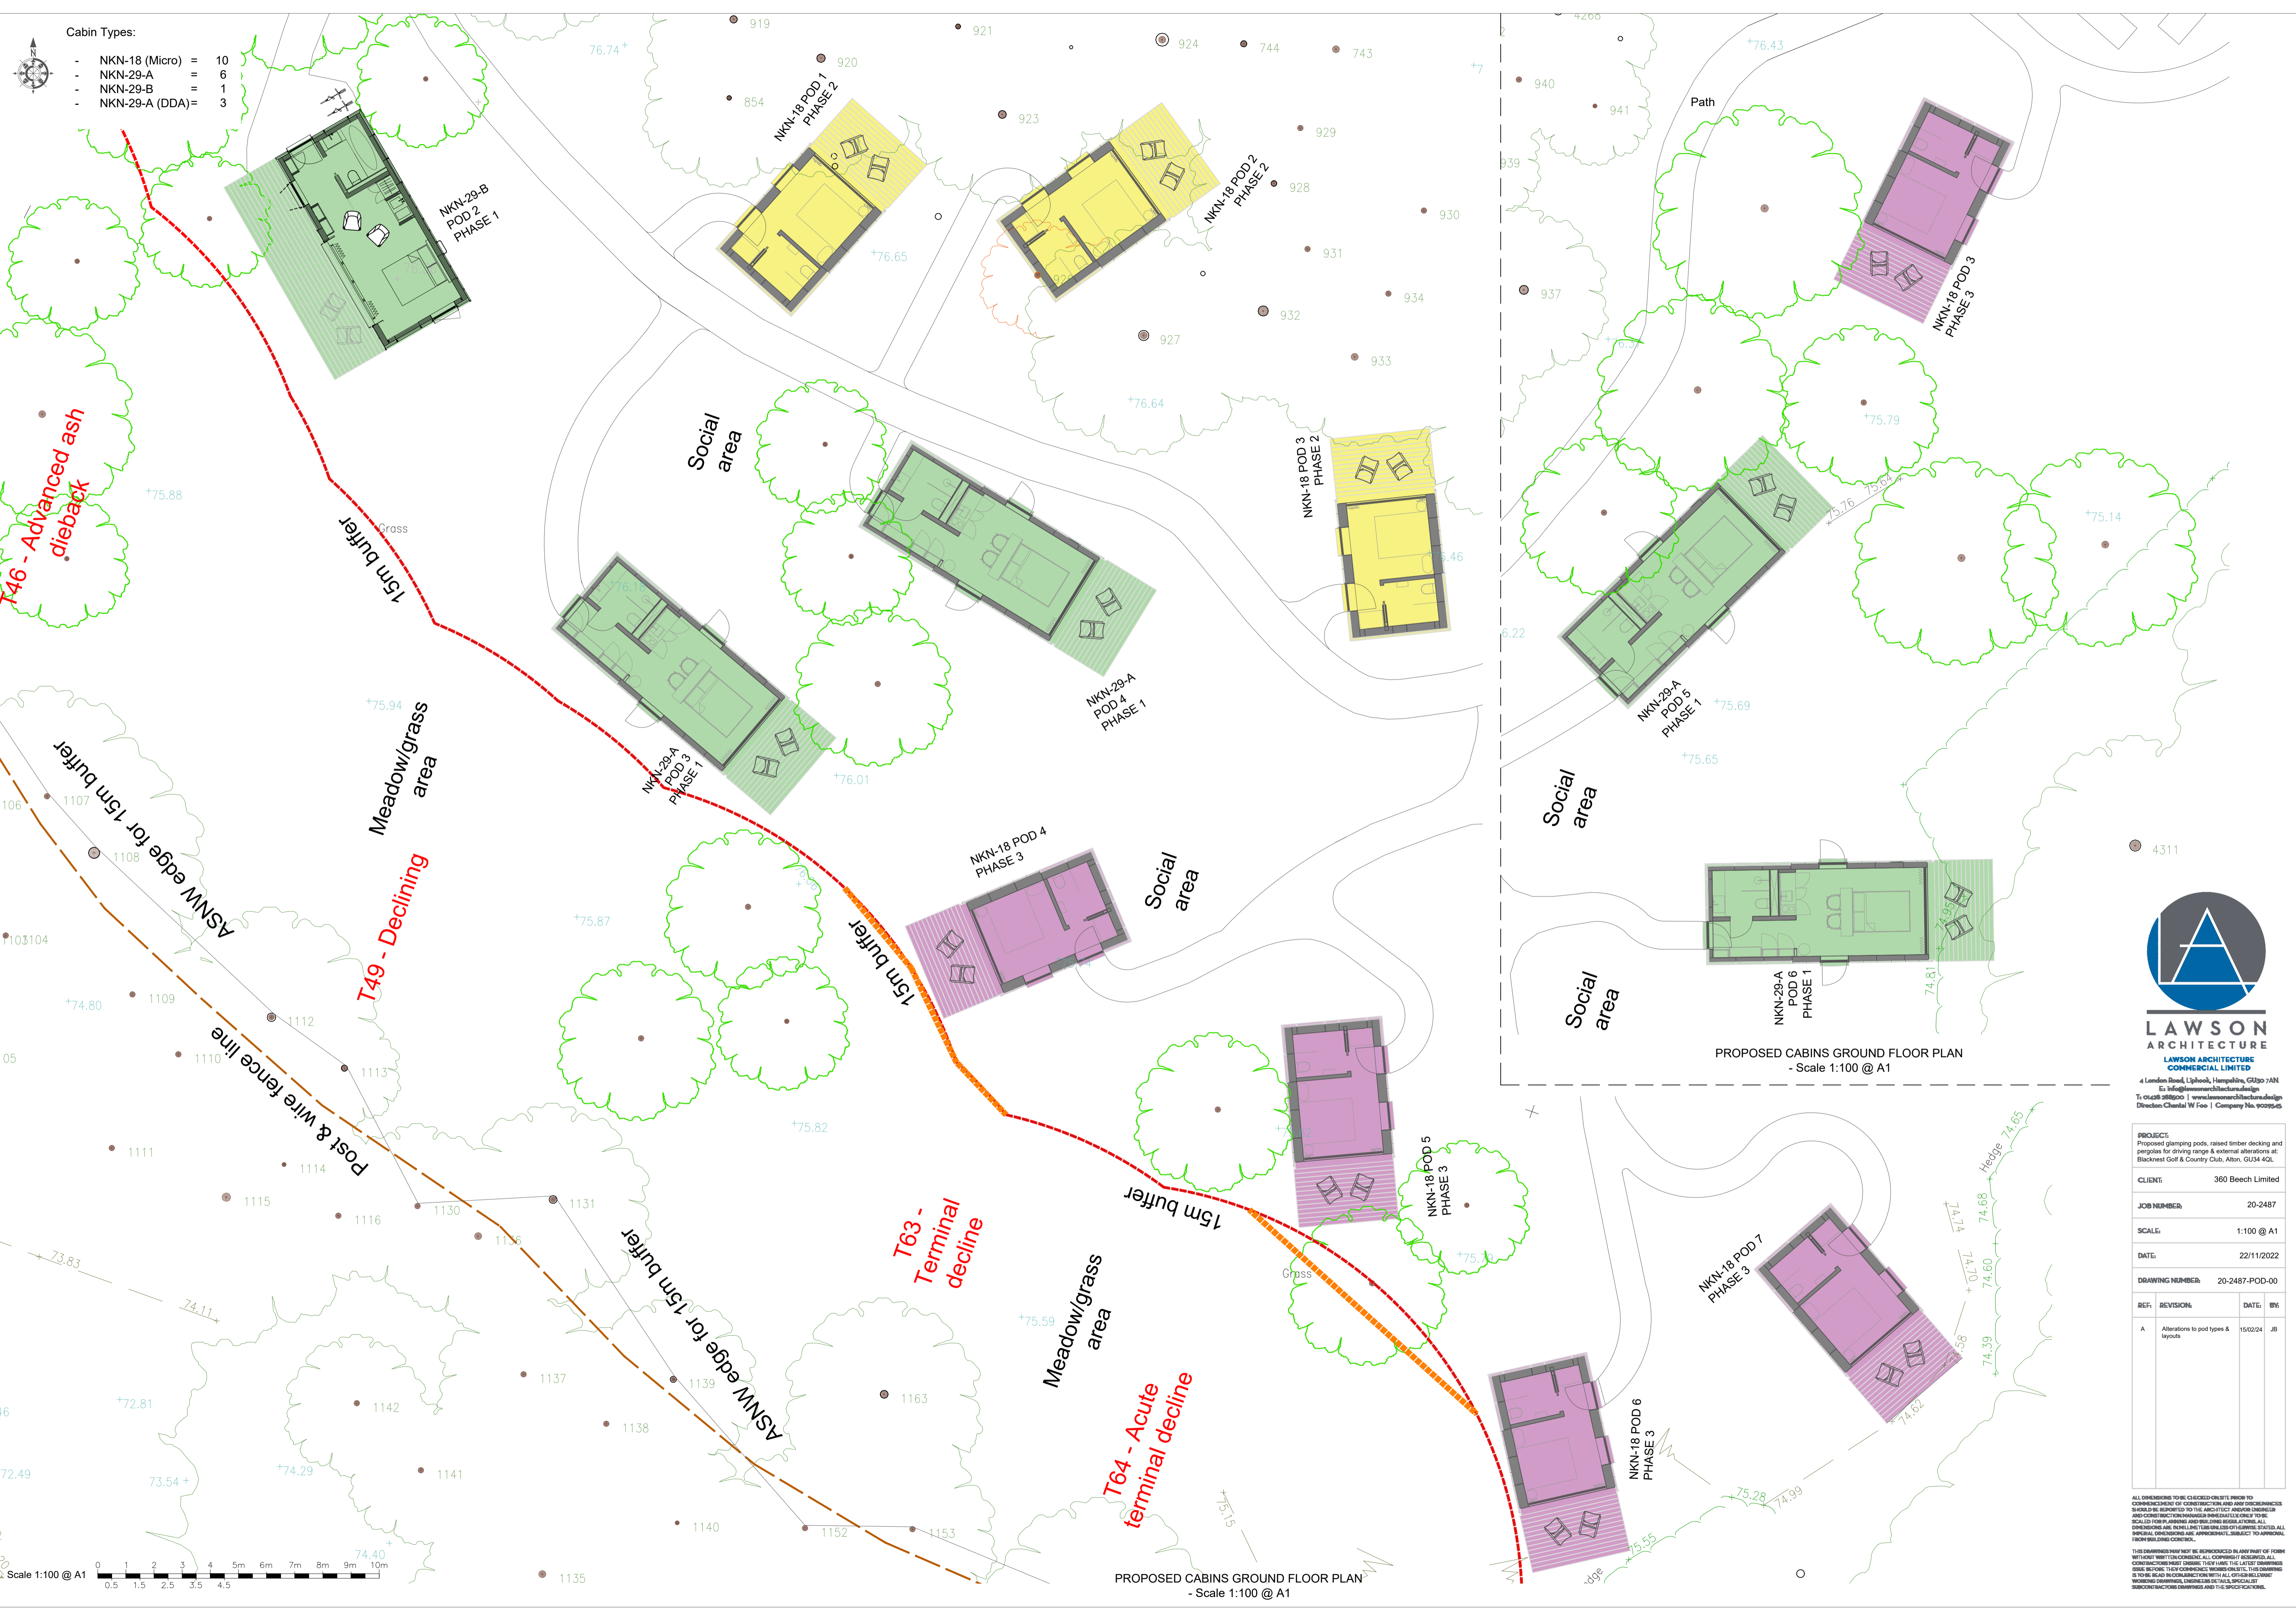

**LAWSON ARCHITECTURE**  
LAWSON ARCHITECTURE COMMERCIAL LIMITED  
4 London Road, Liphook, Hampshire, GU30 7AN  
E: info@lawsonarchitecturals.co.uk  
T: 01428 28800 | www.lawsonarchitecturals.co.uk  
Director: Chantal W Fox | Company No. 9029545

<b>PROJECT:</b> Proposed glamping pods, raised timber decking and pergolas for dining range & external alterations at Blacknest Golf & Country Club, Alton, GU34 4QL			
<b>CLIENT:</b> 360 Beech Limited			
<b>JOB NUMBER:</b> 20-2487			
<b>SCALE:</b> 1:100 @ A1			
<b>DATE:</b> 22/11/2022			
<b>DRAWING NUMBER:</b> 20-2487-POD-00			
<b>REF:</b>	<b>REVISION:</b>	<b>DATE:</b>	<b>BY:</b>
A	Alterations to pod types & layouts	15/02/24	JB

ALL DIMENSIONS TO BE CHECKED ON SITE PRIOR TO COMMENCEMENT OF CONSTRUCTION AND ANY DISCREPANCIES SHOULD BE REPORTED TO THE ARCHITECT AND/OR ENGINEER AND CONSTRUCTION MANAGER IMMEDIATELY ONLY TO BE SCALED TO THE DRAWING AND DIMENSIONS ON SITE. ALL DIMENSIONS ARE FROM THE USES UNLESS OTHERWISE STATED. ALL DIMENSIONS ARE APPROXIMATE, SUBJECT TO APPROVAL FROM BUILDING CONTROL.

THIS DRAWING MAY NOT BE REPRODUCED IN ANY PART OR FORM WITHOUT WRITTEN CONSENT. ALL COPYRIGHTS AND PATENT RIGHTS ARE RESERVED TO THE ARCHITECT AND/OR ENGINEER. ALL CORRECTIONS MUST BE MADE TO THE LATEST DIMENSIONS BEFORE THE COMMENCEMENT OF WORK. THE DRAWING IS TO BE READ IN CONJUNCTION WITH ALL OTHER RELEVANT WORKING DRAWINGS, DIMENSIONAL DETAILS, SPECIFICATIONS, SUBCONTRACTOR DRAWINGS AND THE SPECIFICATIONS.