




IMPORTANT NOTES

LA ARCHITECTS OWN THE COPYRIGHT OF THIS DRAWING. THIS DRAWING IS NOT TO BE USED, ALTERED, CHANGED BY ANY OTHER PARTY WITHOUT WRITTEN CONSENT FROM LA ARCHITECTS.

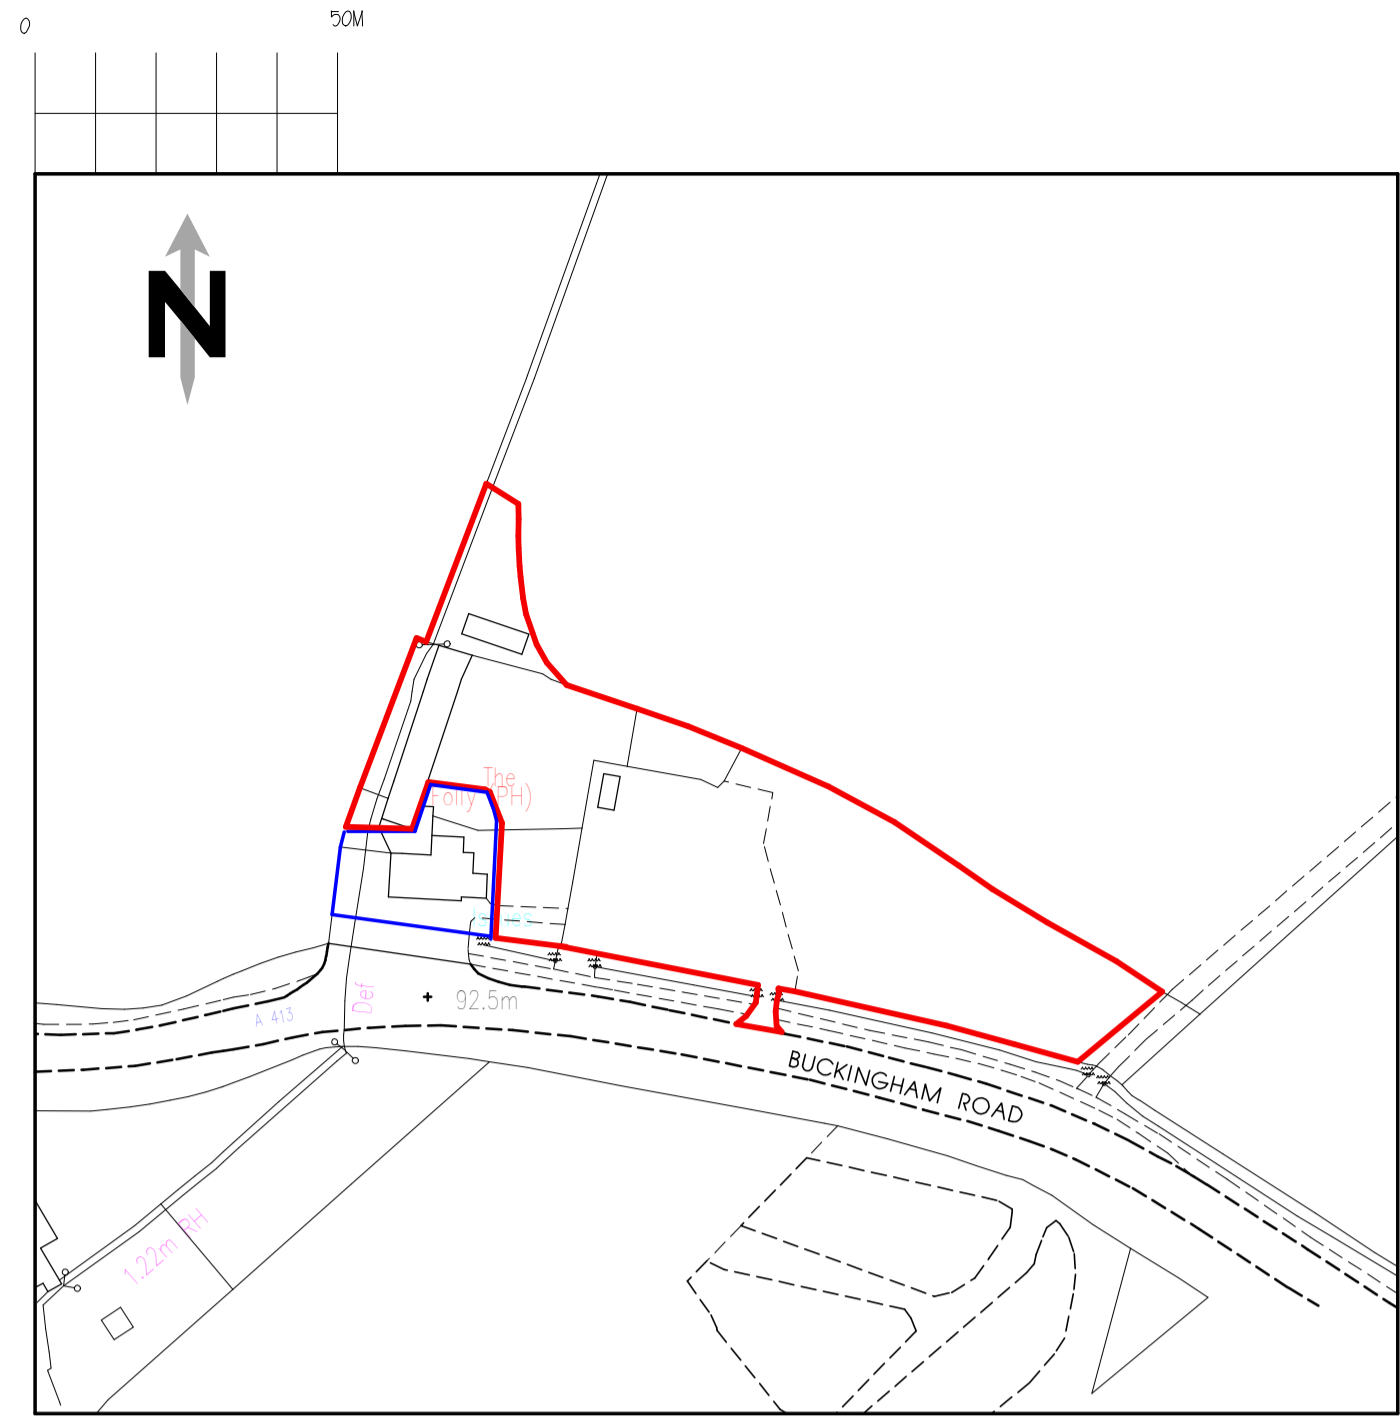

LOCATION PLAN (1:1250)



SITE PLAN (1:200)



PLANNING

No.	Date	By	Contents

WWW.LEESARCHITECTS.CO.UK

Revisions

EMAIL: STUART@LEESARCHITECTS.CO.UK TEL: 07581475019

Site Address

FOLLY INN PH
BUCKINGHAM ROAD
ADSTOCK
BUCKINGHAMSHIRE
MK18 2HS

Job Title

REDEVELOPMENT OF THE
SITE FOR THE ERECTION
OF 8 DWELLINGS

Drawing Title

EXISTING
SITE PLAN

Scale 1:200 • A1 **Date** 10/22 **Drawn by** SJL

Paper Size A1 **Proj. No.** FIPH1-10 **Rev.** A