



General Notes


1. All work to comply with the current Building regulations
2. All works may be subject to revision on site
3. All drawings are the copyright of Deco Limited
4. This drawing may not be copied without prior permission

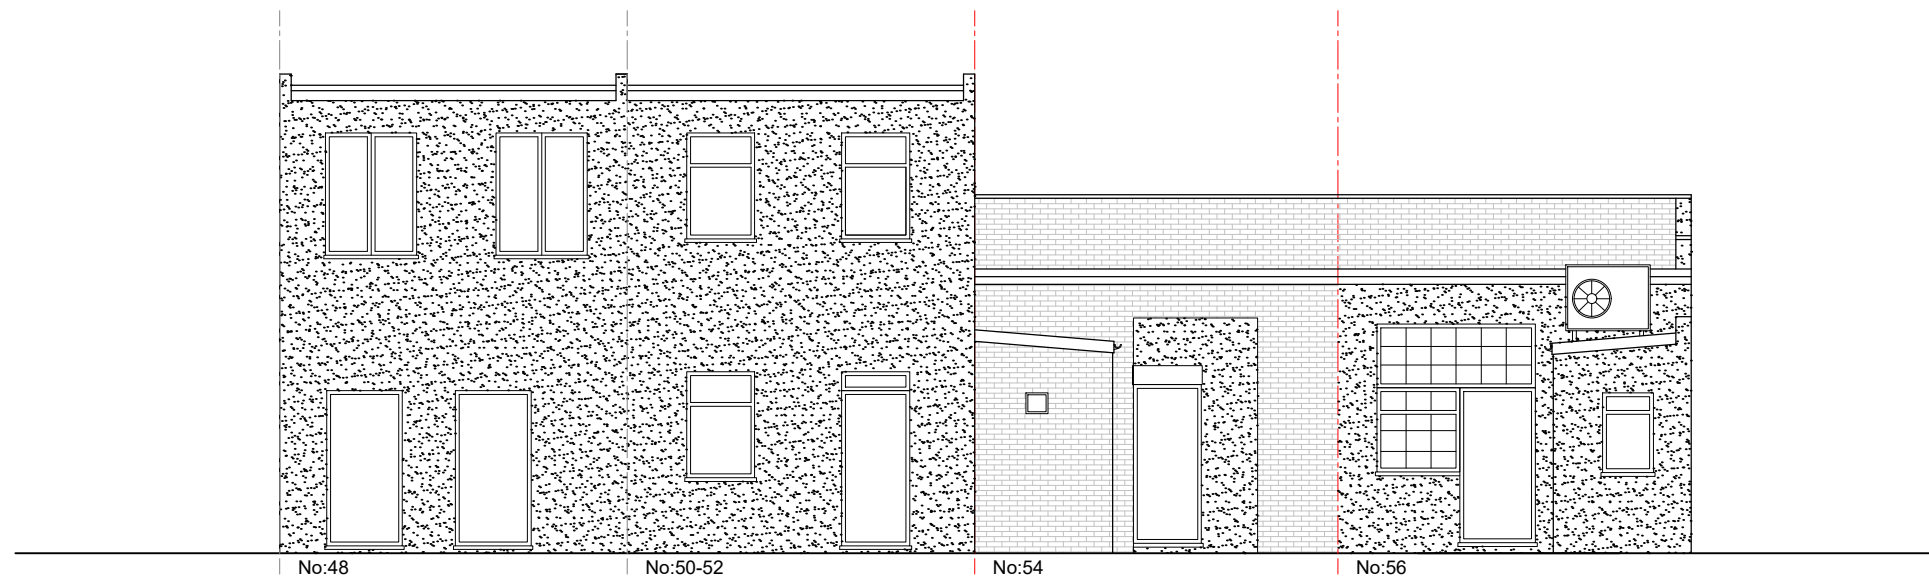

EXISTING REAR ELEVATION

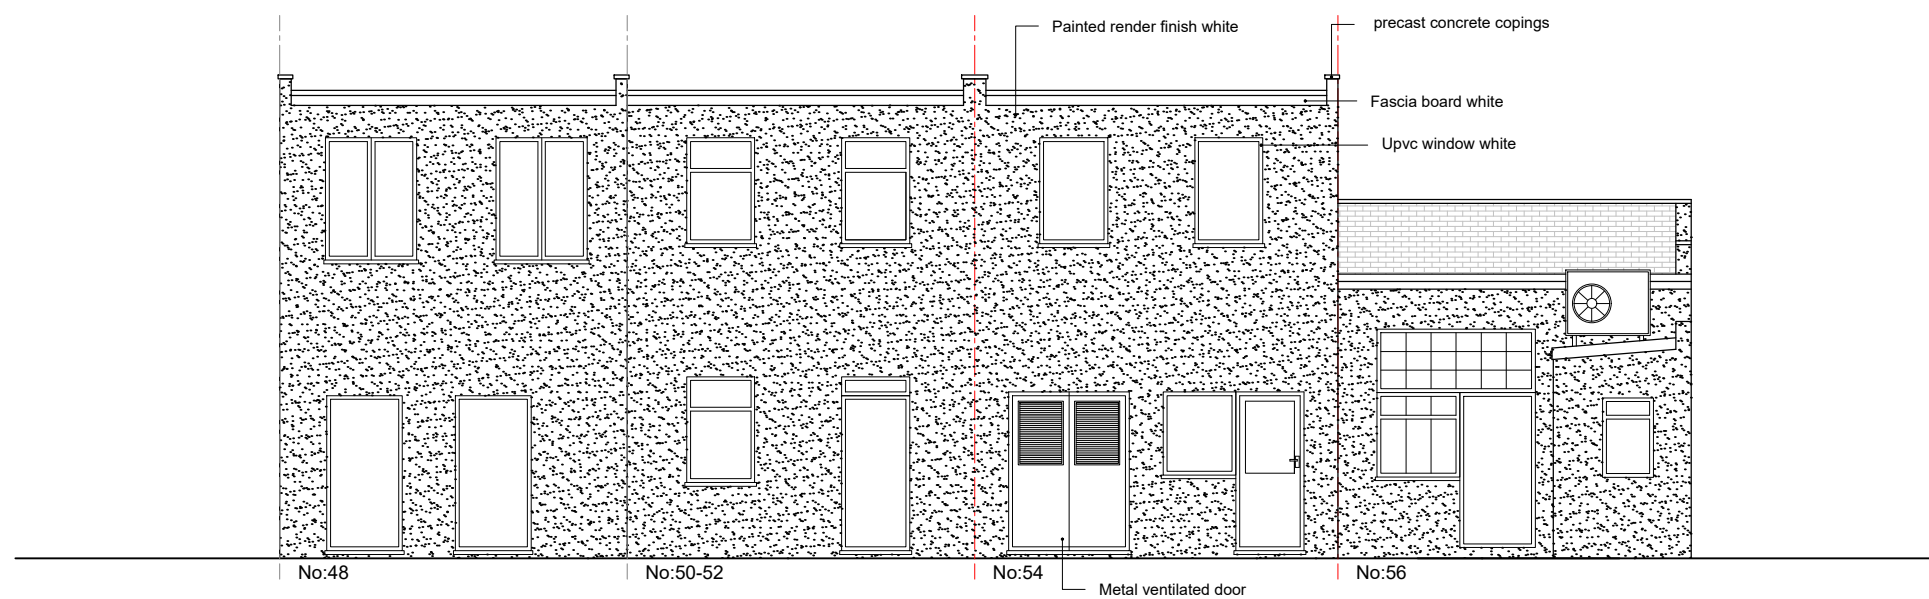

PROPOSED REAR ELEVATION

 

Project	
54 Totteridge Lane, N20 9QJ	
Drawing Title	
Existing and Proposed Rear Elevations	
Project Number	Date
48	19/02/2024
Drawn by	Checked by
DS	-
Scale	Revision
1:100@A3	-
Drawing No	
P-103	