



General Notes


1. All work to comply with the current Building regulations
2. All works may be subject to revision on site
3. All drawings are the copyright of Deco Limited
4. This drawing may not be copied without prior permission

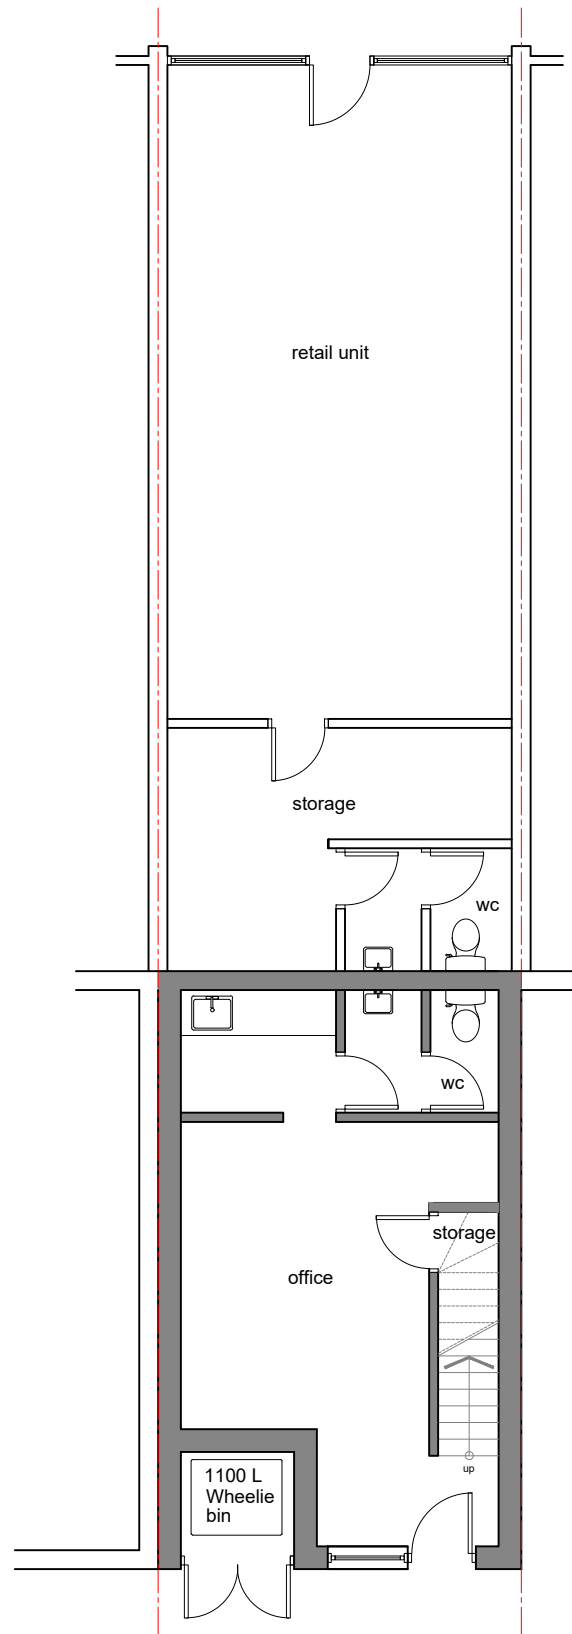


PROPOSED GROUND FLOOR

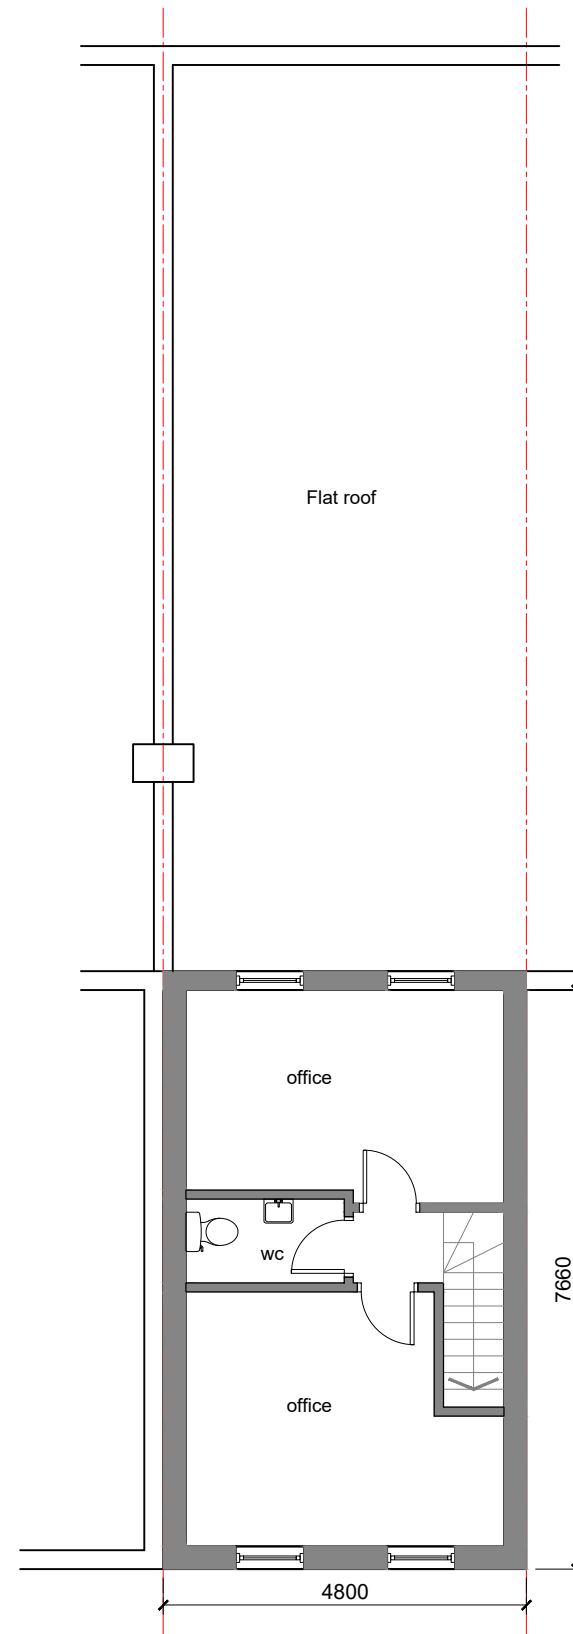

PROPOSED FIRST FLOOR

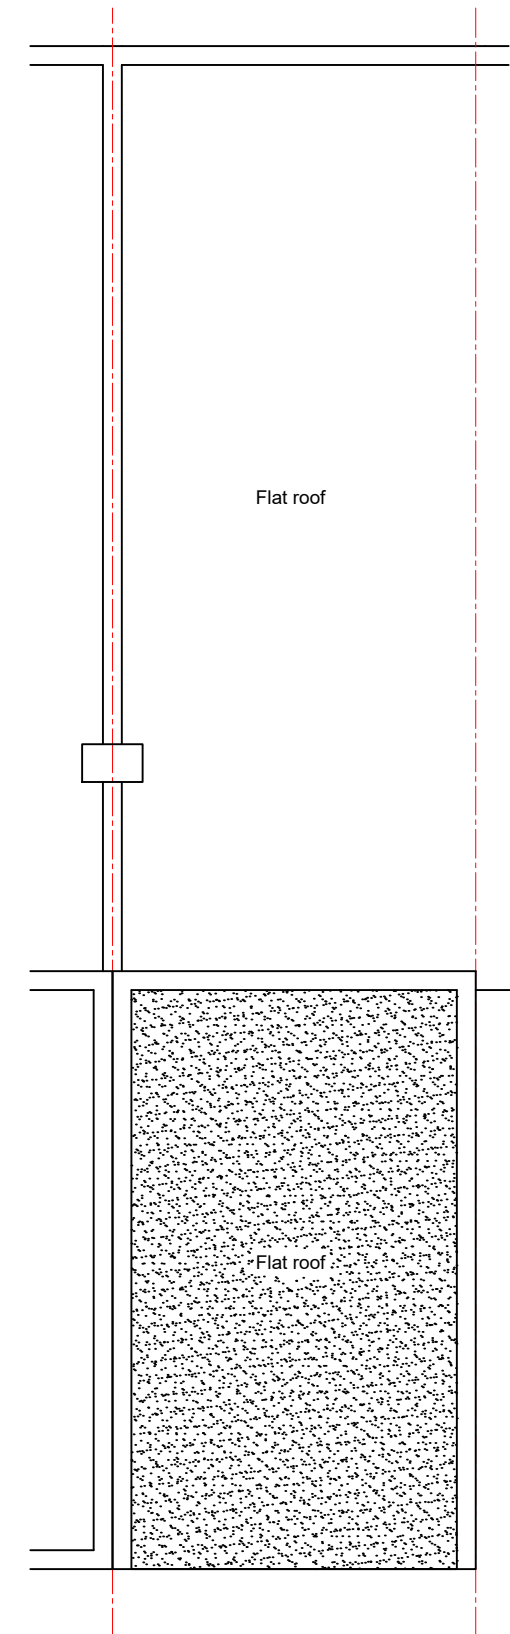

PROPOSED ROOF FLOOR

 

Project	54 Totteridge Lane N20		
Drawing Title	Proposed Floor Plans		
Project Number	48	Date	25/01/2024
Drawn by	DS	Checked by	-
Scale	1:100@A3	Revision	-
Drawing No	P-102		