



General Notes

- 1. All work to comply with the current Building regulations
- 2. All works may be subject to revision on site
- 3. All drawings are the copyright of Deco Limited
- 4. This drawing may not be copied without prior permission

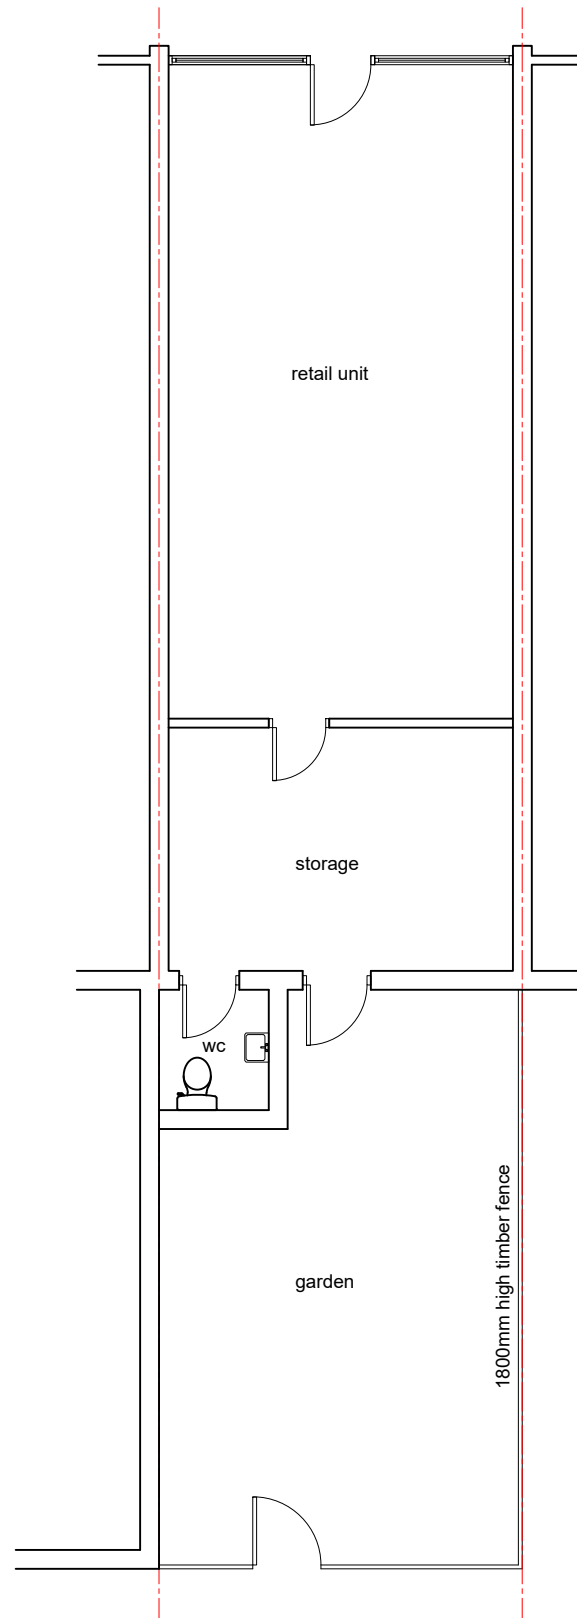

EXISTING GROUND FLOOR

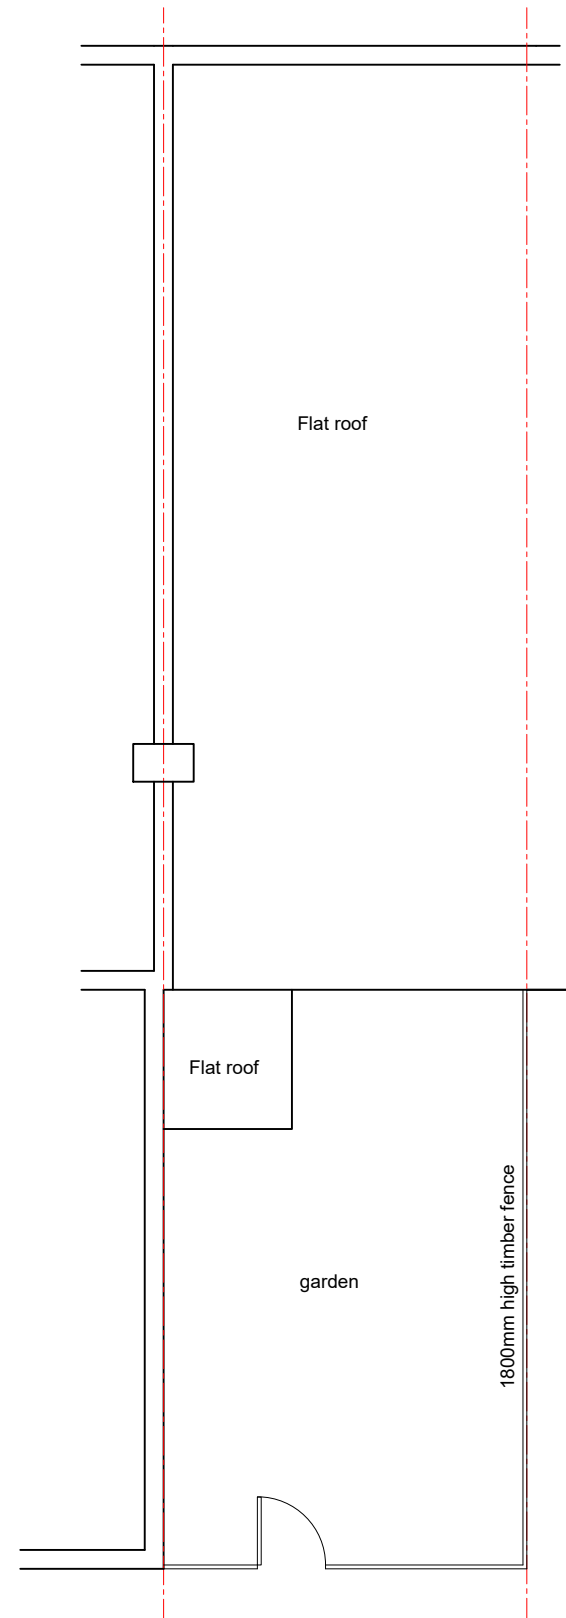

EXISTING ROOF PLAN

1:100 0 1 2 3 4 5 Metres



Project	
54 Totteridge Lane, N20 9QJ	
Drawing Title	
Existing Ground Floor and Roof plan	
Project Number	Date
48	19/02/2024
Drawn by	Checked by
DS	-
Scale	Revision
1:100@A3	-
Drawing No	
P-101	