


GROUND FLOOR PLAN - AS EXISTING (1:50)



SCALE 1:50

4 Upper Cavendish Road, Finchley, London N3 3NN	REVISIONS				DRAWING NUMBER: LDC-EX(01)01	SCALE AND SHEET SIZE: 1:50 A3
	VERSION	DESCRIPTION	BY	DATE		
<small>This drawing is to be read in conjunction with all related drawings. All dimensions must be checked and verified on site before commencing any work or producing shop drawings. The originator should be notified immediately of any discrepancy.</small>					DRAWING TITLE: EXISTING GROUND FLOOR PLAN	

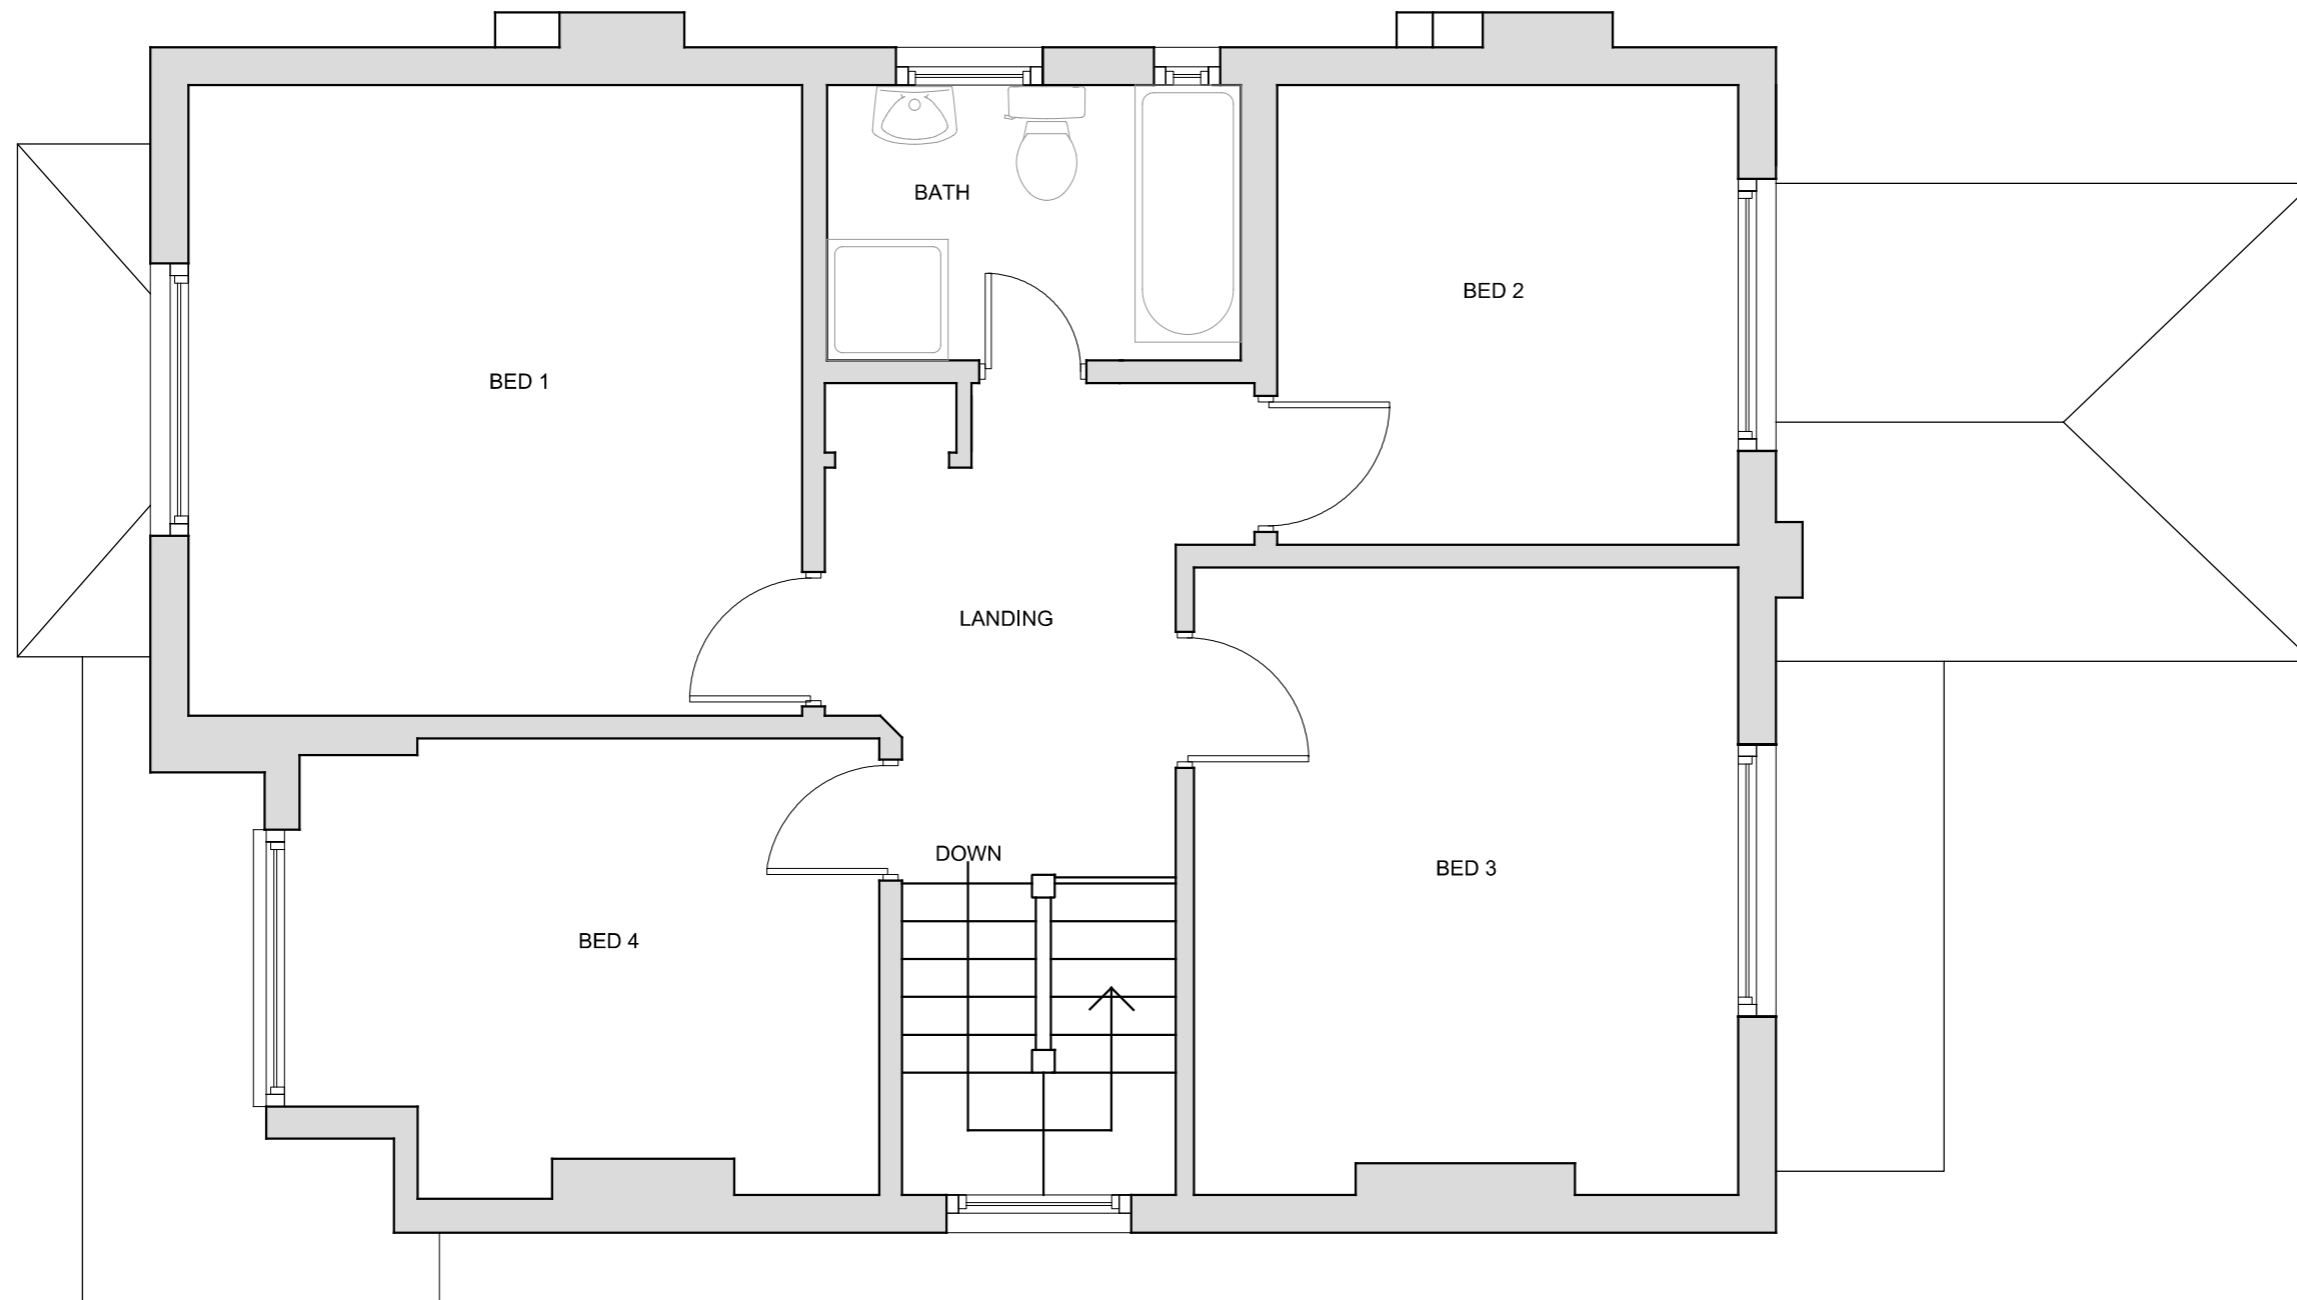


FIRST FLOOR PLAN - AS EXISTING (1:50)



SCALE 1:50

<p>4 Upper Cavendish Road, Finchley, London N3 3NN</p>	REVISIONS				<p>DRAWING NUMBER: LDC-EX(01)02</p>	<p>SCALE AND SHEET SIZE: 1:50 A3</p>
	VERSION	DESCRIPTION	BY	DATE		
<p>This drawing is to be read in conjunction with all related drawings. All dimensions must be checked and verified on site before commencing any work or producing shop drawings. The originator should be notified immediately of any discrepancy.</p>					<p>DRAWING TITLE: EXISTING FIRST FLOOR PLAN</p>	

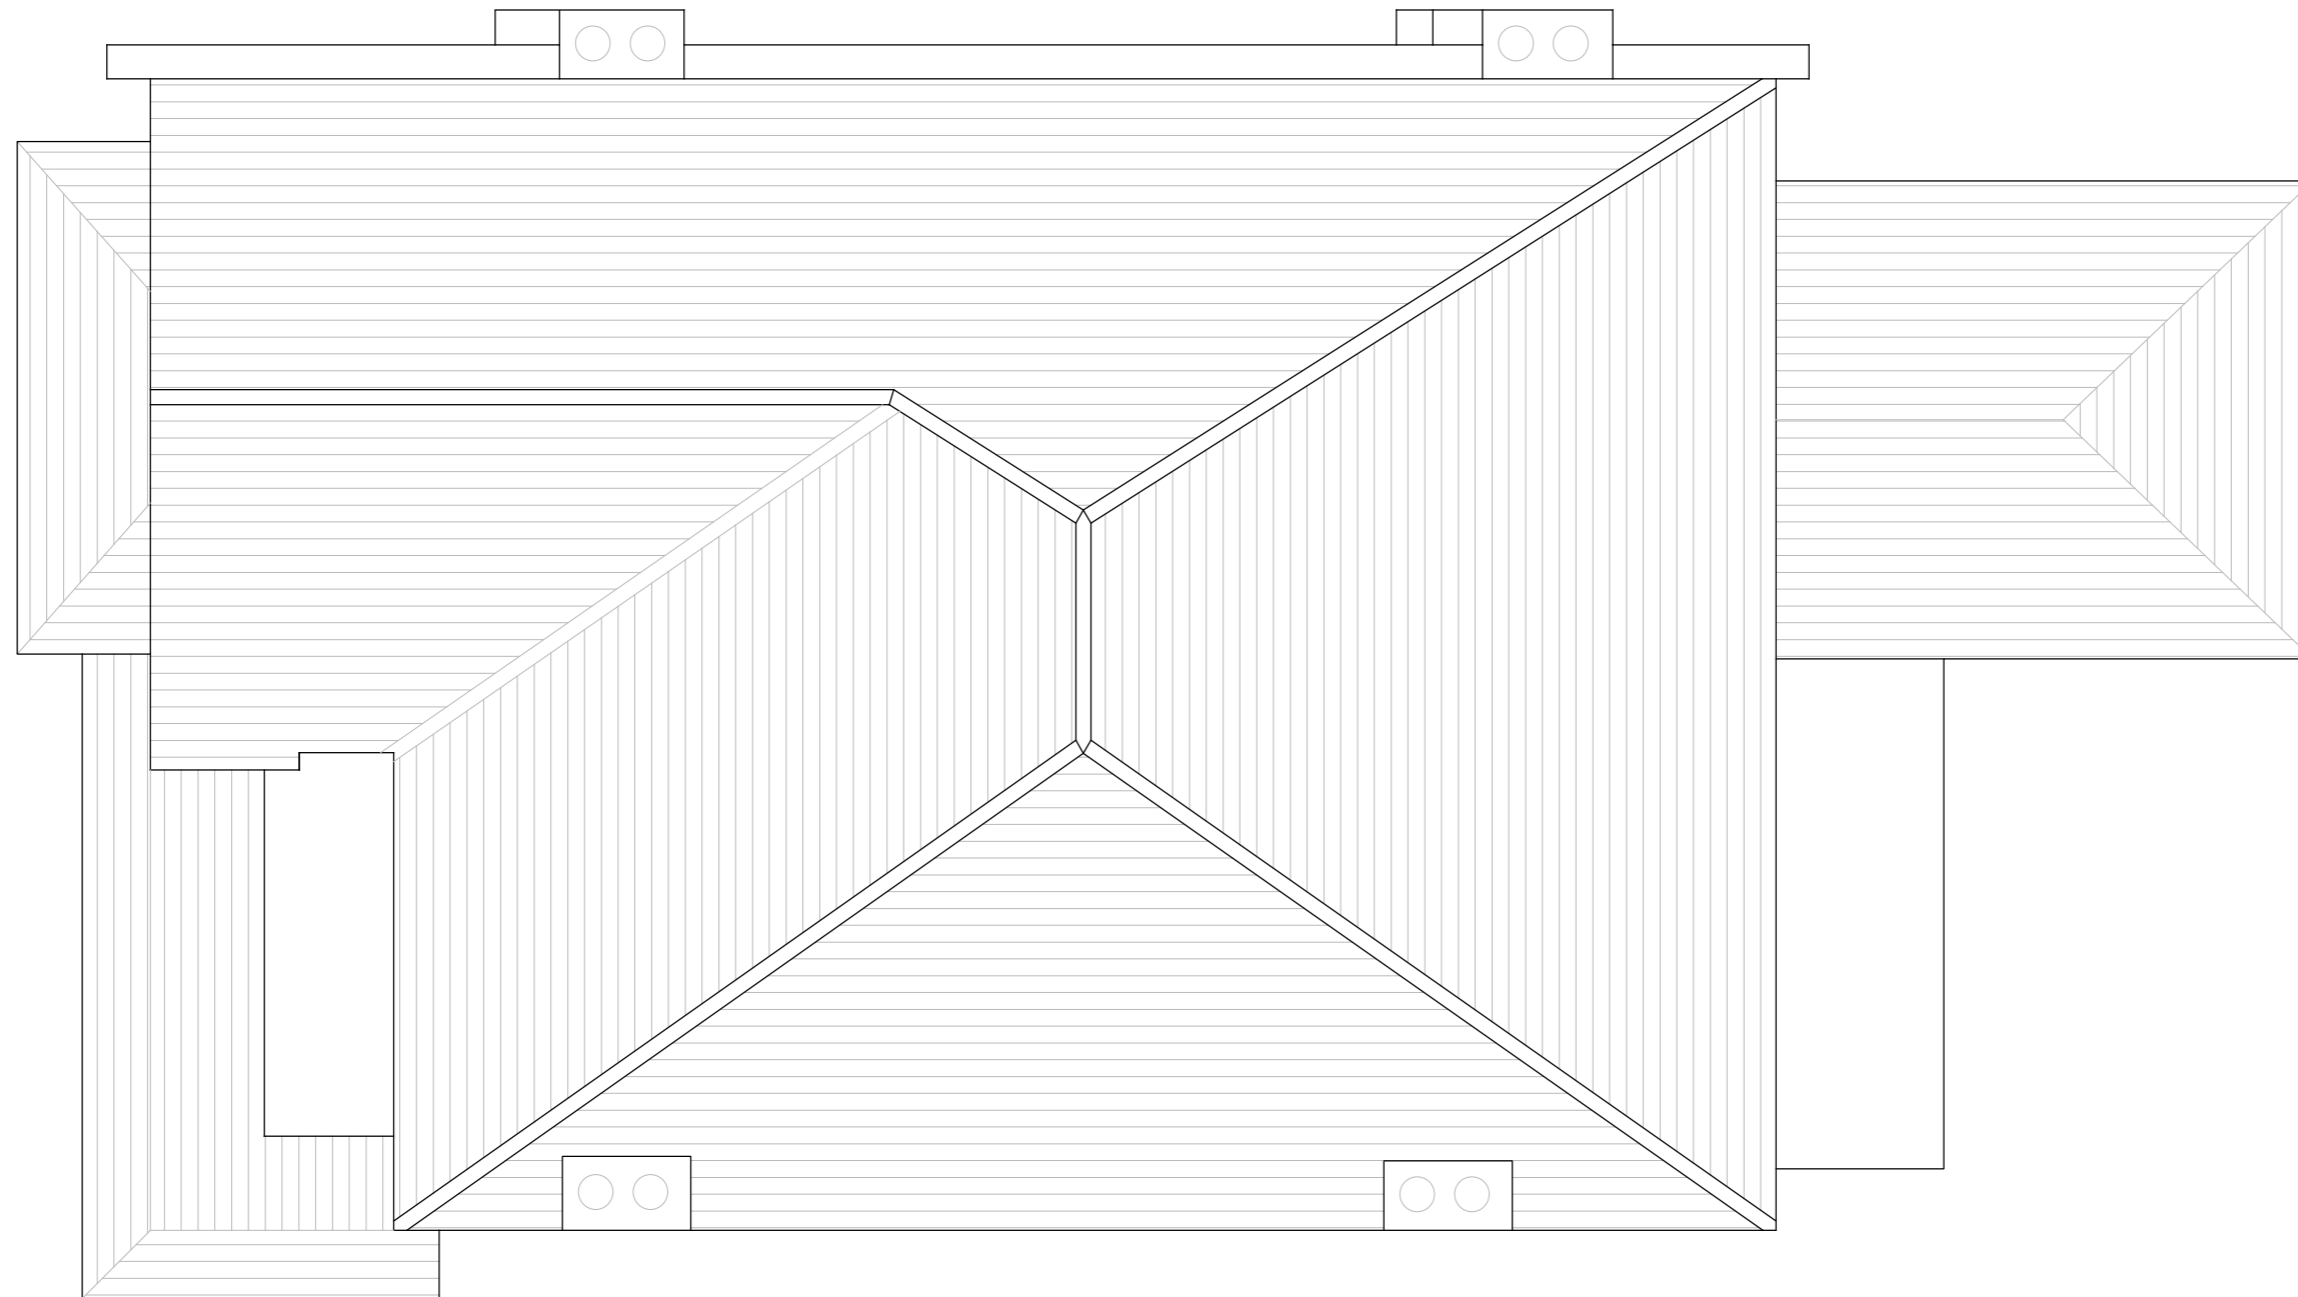


ROOF FLOOR PLAN - AS EXISTING (1:50)



SCALE 1:50

<p>4 Upper Cavendish Road, Finchley, London N3 3NN</p>	<p>REVISIONS</p>				<p>DRAWING NUMBER: LDC-EX(01)03</p>	<p>SCALE AND SHEET SIZE: 1:50 A3</p>																									
	<table border="1"> <thead> <tr> <th>VERSION</th> <th>DESCRIPTION</th> <th>BY</th> <th>DATE</th> </tr> </thead> <tbody> <tr><td> </td><td> </td><td> </td><td> </td></tr> <tr><td> </td><td> </td><td> </td><td> </td></tr> <tr><td> </td><td> </td><td> </td><td> </td></tr> <tr><td> </td><td> </td><td> </td><td> </td></tr> <tr><td> </td><td> </td><td> </td><td> </td></tr> <tr><td> </td><td> </td><td> </td><td> </td></tr> </tbody> </table>	VERSION	DESCRIPTION	BY			DATE																								
VERSION	DESCRIPTION	BY	DATE																												
<p>This drawing is to be read in conjunction with all related drawings. All dimensions must be checked and verified on site before commencing any work or producing shop drawings. The originator should be notified immediately of any discrepancy.</p>	<p>DRAWING TITLE: EXISTING ROOF PLAN</p>																														

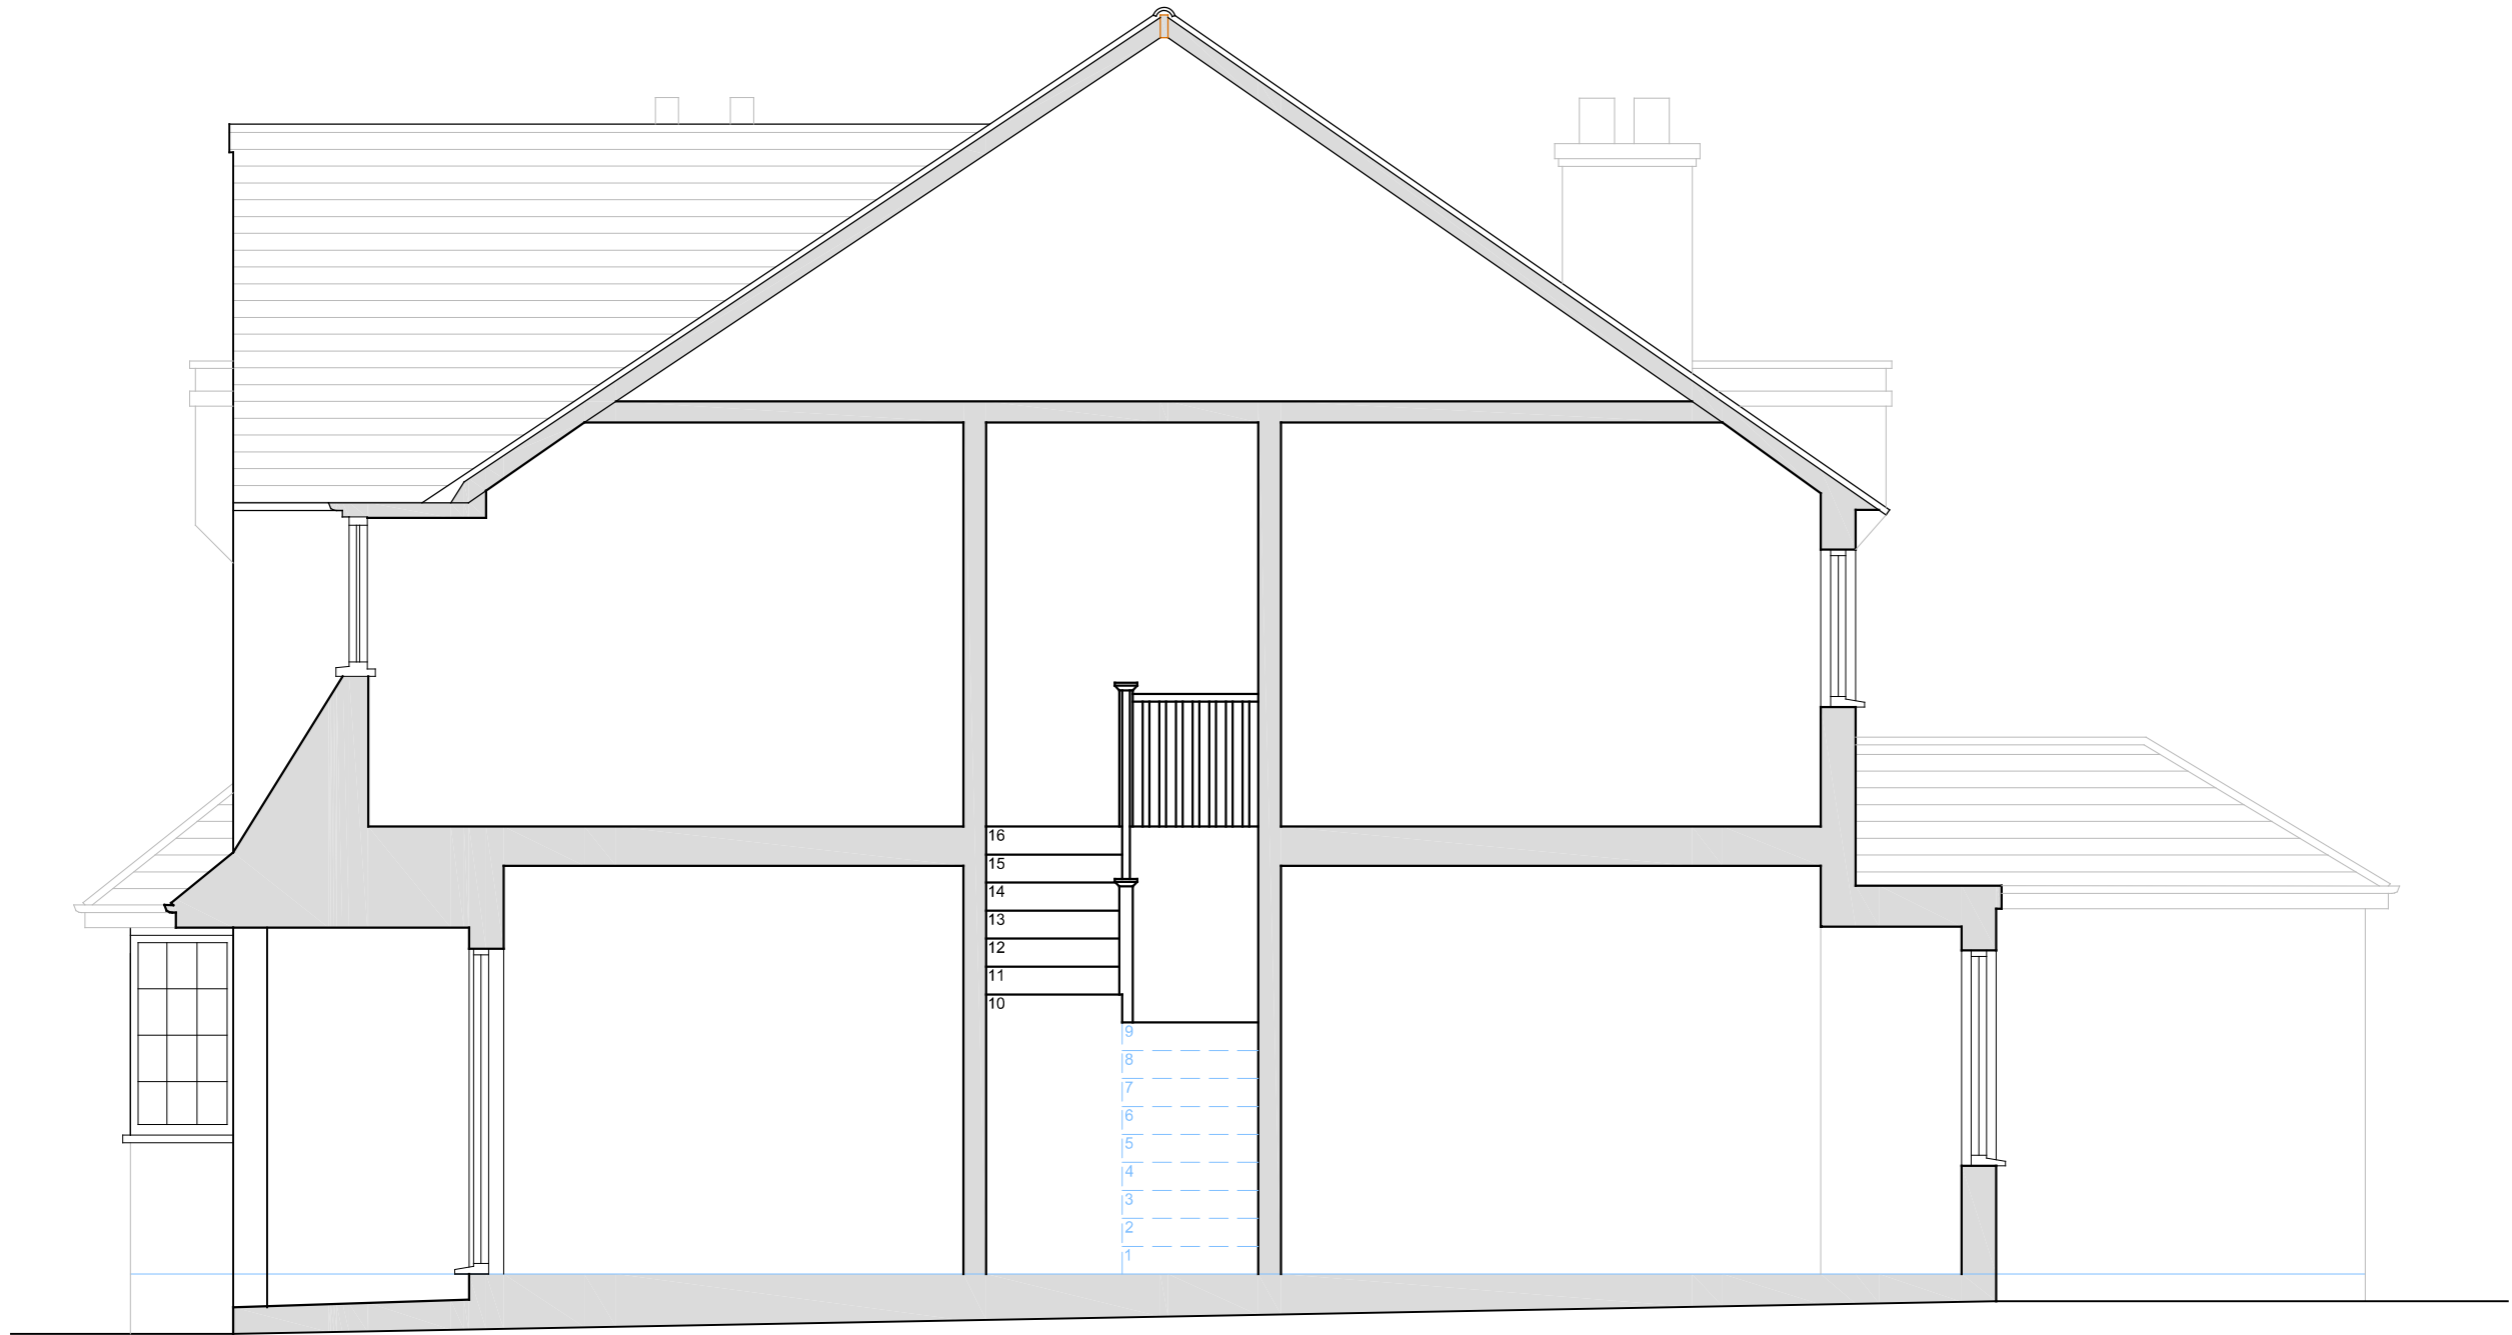

SECTION - AS EXISTING (1:50)



SCALE 1:50

<p>4 Upper Cavendish Road, Finchley, London N3 3NN</p>	<p>REVISIONS</p>				<p>DRAWING NUMBER: LDC-EX(02)01</p>	<p>SCALE AND SHEET SIZE: 1:50 A3</p>																													
	<table border="1"> <thead> <tr> <th>VERSION</th> <th>DESCRIPTION</th> <th>BY</th> <th>DATE</th> </tr> </thead> <tbody> <tr><td> </td><td> </td><td> </td><td> </td></tr> <tr><td> </td><td> </td><td> </td><td> </td></tr> <tr><td> </td><td> </td><td> </td><td> </td></tr> <tr><td> </td><td> </td><td> </td><td> </td></tr> <tr><td> </td><td> </td><td> </td><td> </td></tr> <tr><td> </td><td> </td><td> </td><td> </td></tr> <tr><td> </td><td> </td><td> </td><td> </td></tr> </tbody> </table>	VERSION	DESCRIPTION	BY			DATE																												
VERSION	DESCRIPTION	BY	DATE																																
<p>This drawing is to be read in conjunction with all related drawings. All dimensions must be checked and verified on site before commencing any work or producing shop drawings. The originator should be notified immediately of any discrepancy.</p>	<p>DRAWING TITLE: EXISTING SECTION</p>																																		



NORTH ELEVATION - AS EXISTING (1:50)



SCALE 1:50

<p>4 Upper Cavendish Road, Finchley, London N3 3NN</p>	<p>REVISIONS</p>				<p>DRAWING NUMBER: LDC-EX(03)01</p>	<p>SCALE AND SHEET SIZE: 1:50 A3</p>																													
	<table border="1"> <thead> <tr> <th>VERSION</th> <th>DESCRIPTION</th> <th>BY</th> <th>DATE</th> </tr> </thead> <tbody> <tr><td> </td><td> </td><td> </td><td> </td></tr> <tr><td> </td><td> </td><td> </td><td> </td></tr> <tr><td> </td><td> </td><td> </td><td> </td></tr> <tr><td> </td><td> </td><td> </td><td> </td></tr> <tr><td> </td><td> </td><td> </td><td> </td></tr> <tr><td> </td><td> </td><td> </td><td> </td></tr> <tr><td> </td><td> </td><td> </td><td> </td></tr> </tbody> </table>	VERSION	DESCRIPTION	BY			DATE																												
VERSION	DESCRIPTION	BY	DATE																																
<p>This drawing is to be read in conjunction with all related drawings. All dimensions must be checked and verified on site before commencing any work or producing shop drawings. The originator should be notified immediately of any discrepancy.</p>	<p>DRAWING TITLE: EXISTING NORTH ELEVATION</p>																																		



EAST ELEVATION - AS EXISTING (1:50)



SCALE 1:50

<p>4 Upper Cavendish Road, Finchley, London N3 3NN</p>	<p>REVISIONS</p>				<p>DRAWING NUMBER: LDC-EX(03)02</p>	<p>SCALE AND SHEET SIZE: 1:50 A3</p>
	<p>VERSION</p>	<p>DESCRIPTION</p>	<p>BY</p>	<p>DATE</p>		
<p>This drawing is to be read in conjunction with all related drawings. All dimensions must be checked and verified on site before commencing any work or producing shop drawings. The originator should be notified immediately of any discrepancy.</p>					<p>DRAWING TITLE: EXISTING EAST ELEVATION</p>	



SOUTH ELEVATION - AS EXISTING (1:50)



SCALE 1:50

<p>4 Upper Cavendish Road, Finchley, London N3 3NN</p>	<p>REVISIONS</p>				<p>DRAWING NUMBER: LDC-EX(03)03</p>	<p>SCALE AND SHEET SIZE: 1:50 A3</p>
	<p>VERSION</p>	<p>DESCRIPTION</p>	<p>BY</p>	<p>DATE</p>		
<p>This drawing is to be read in conjunction with all related drawings. All dimensions must be checked and verified on site before commencing any work or producing shop drawings. The originator should be notified immediately of any discrepancy.</p>					<p>DRAWING TITLE: EXISTING SOUTH ELEVATION</p>	



WEST ELEVATION - AS EXISTING (1:50)



SCALE 1:50

<p>4 Upper Cavendish Road, Finchley, London N3 3NN</p>	<p>REVISIONS</p>				<p>DRAWING NUMBER: LDC-EX(03)04</p>	<p>SCALE AND SHEET SIZE: 1:50 A3</p>
	<p>VERSION</p>	<p>DESCRIPTION</p>	<p>BY</p>	<p>DATE</p>		
<p>This drawing is to be read in conjunction with all related drawings. All dimensions must be checked and verified on site before commencing any work or producing shop drawings. The originator should be notified immediately of any discrepancy.</p>					<p>DRAWING TITLE: EXISTING WEST ELEVATION</p>	