




PROPOSED FRONT ELEVATION
SCALE 1:100

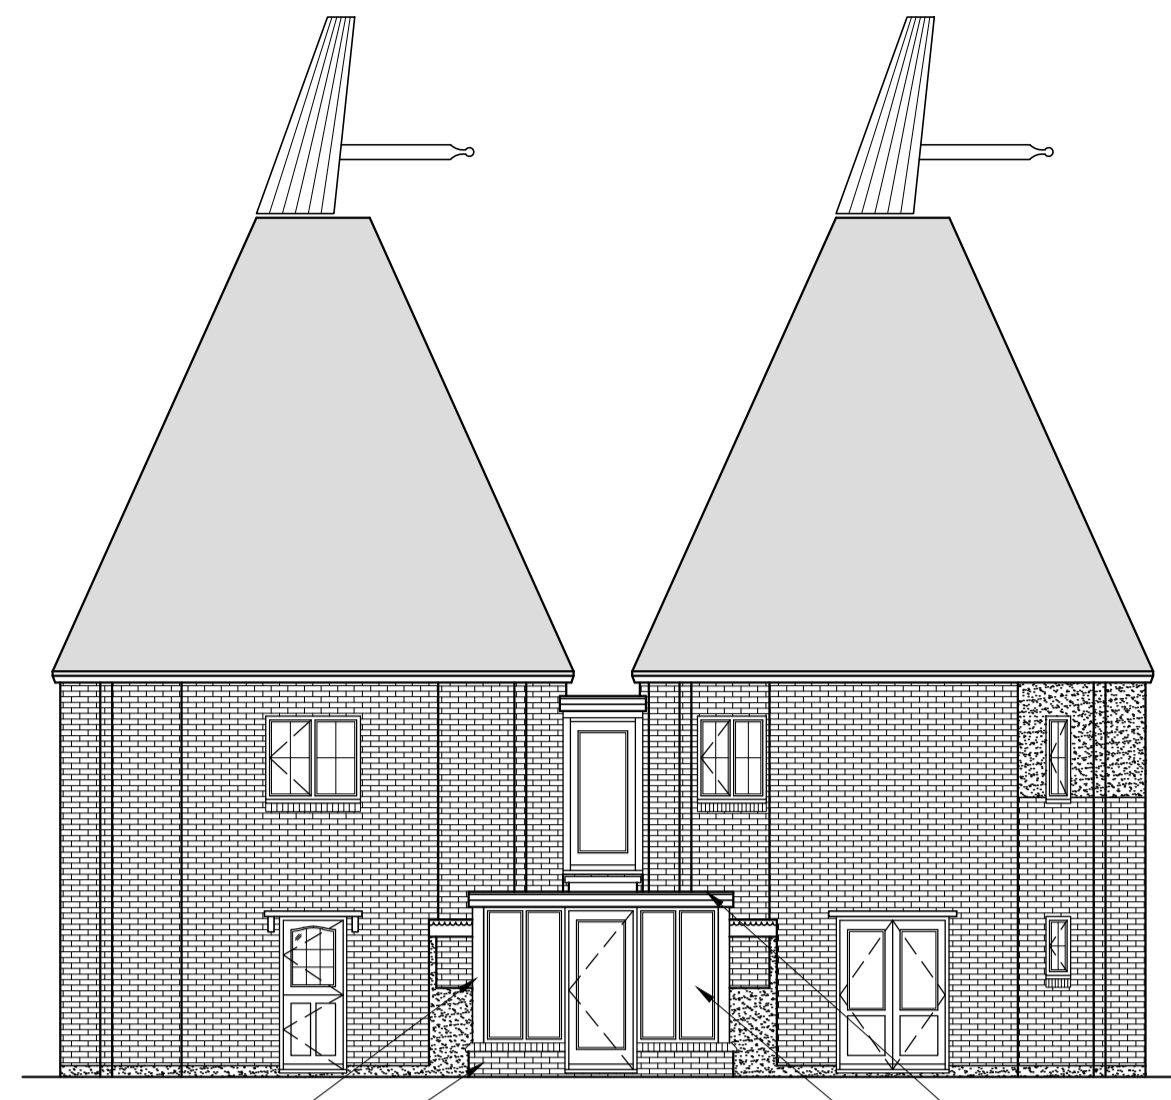


PROPOSED SIDE ELEVATION
SCALE 1:100

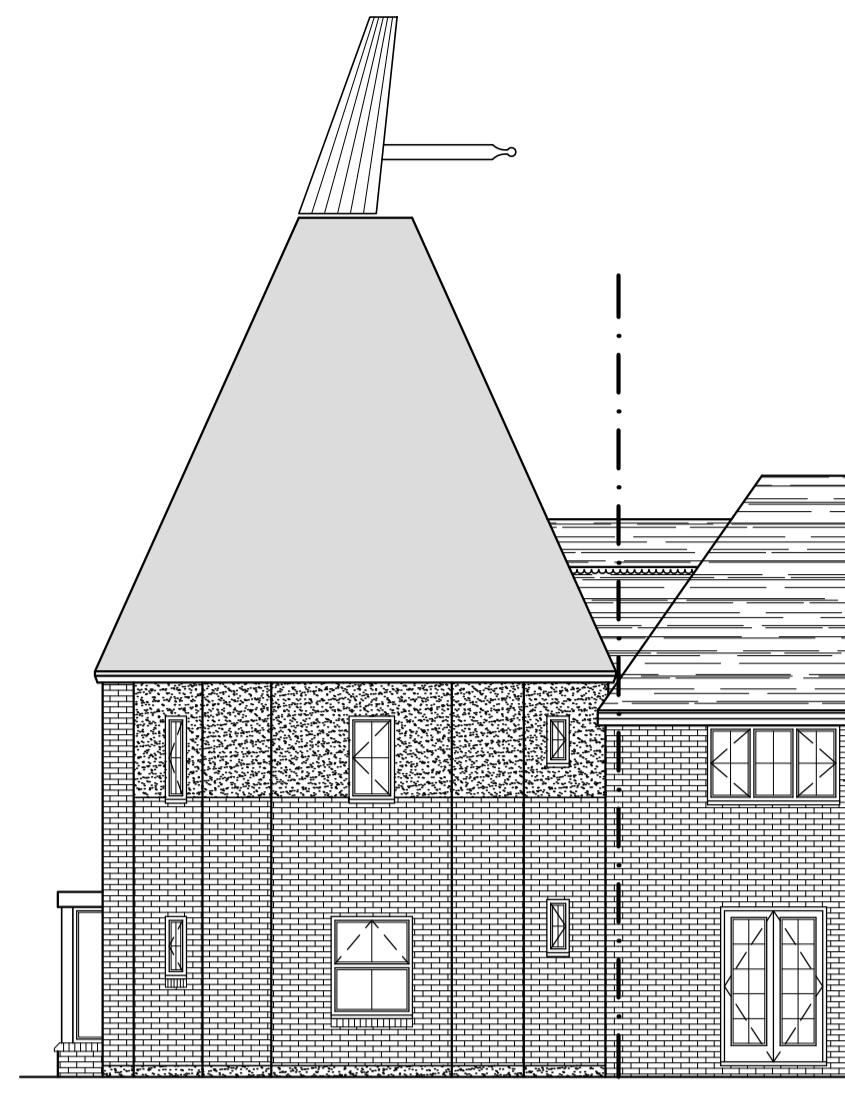



PROPOSED REAR ELEVATION
SCALE 1:100

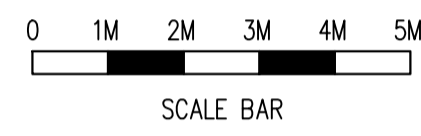

150 X 150mm OAK POSTS
BRICKWORK TO MATCH MAIN HOUSE
LEADWORK FINISH FLAT ROOF
BLACK ALUMINIUM GLAZING


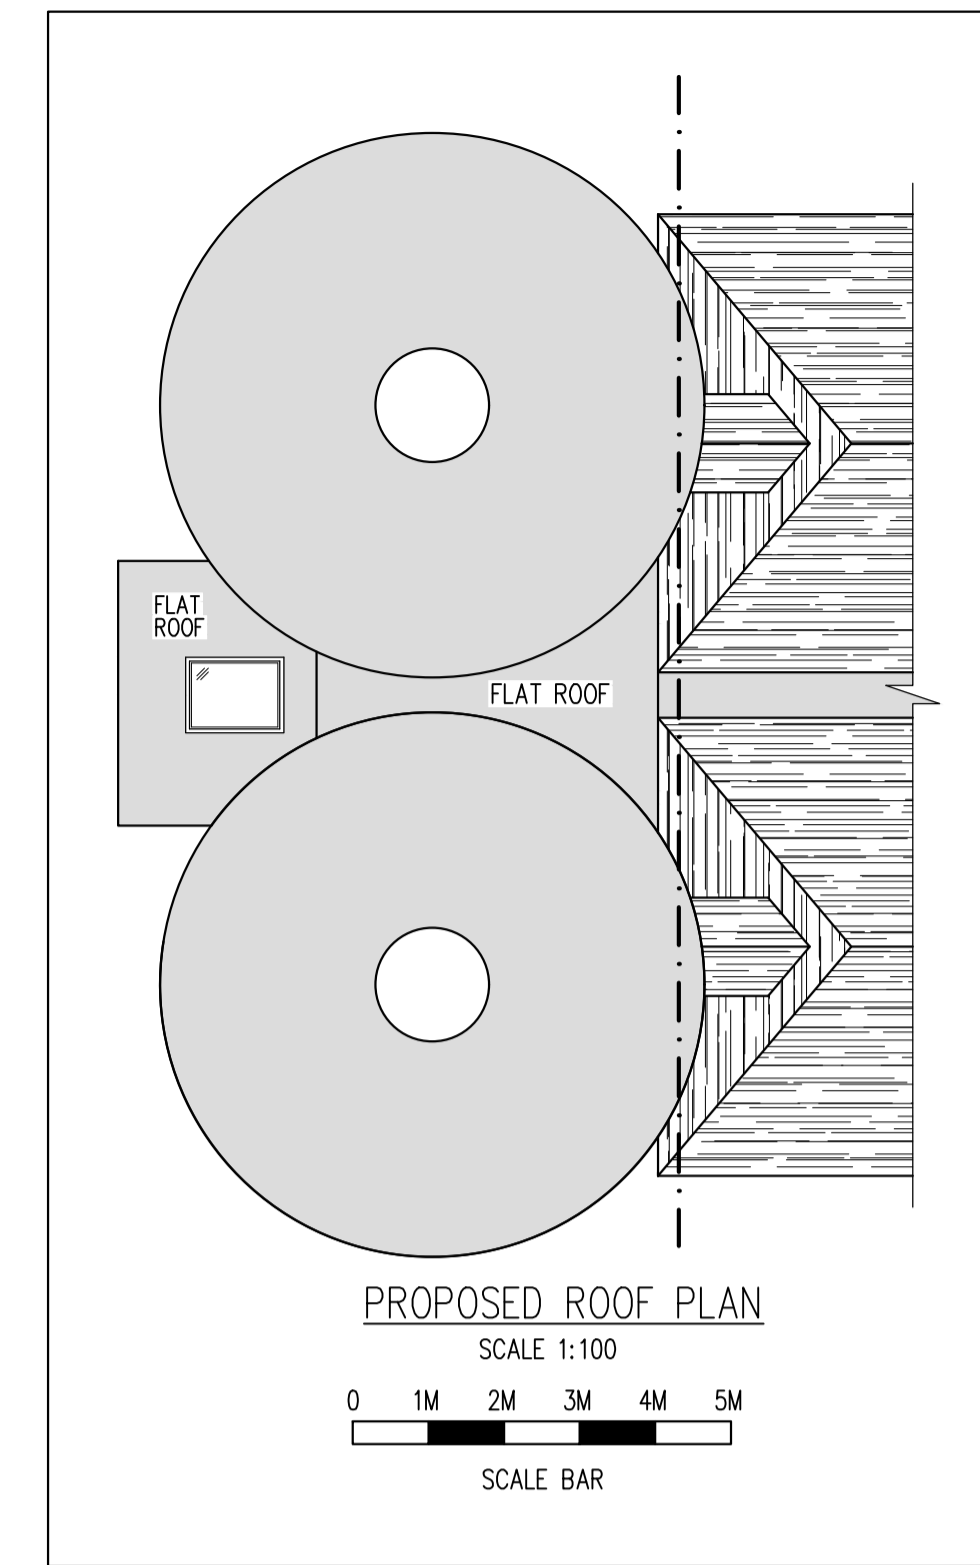


PROPOSED ROOF PLAN
SCALE 1:100

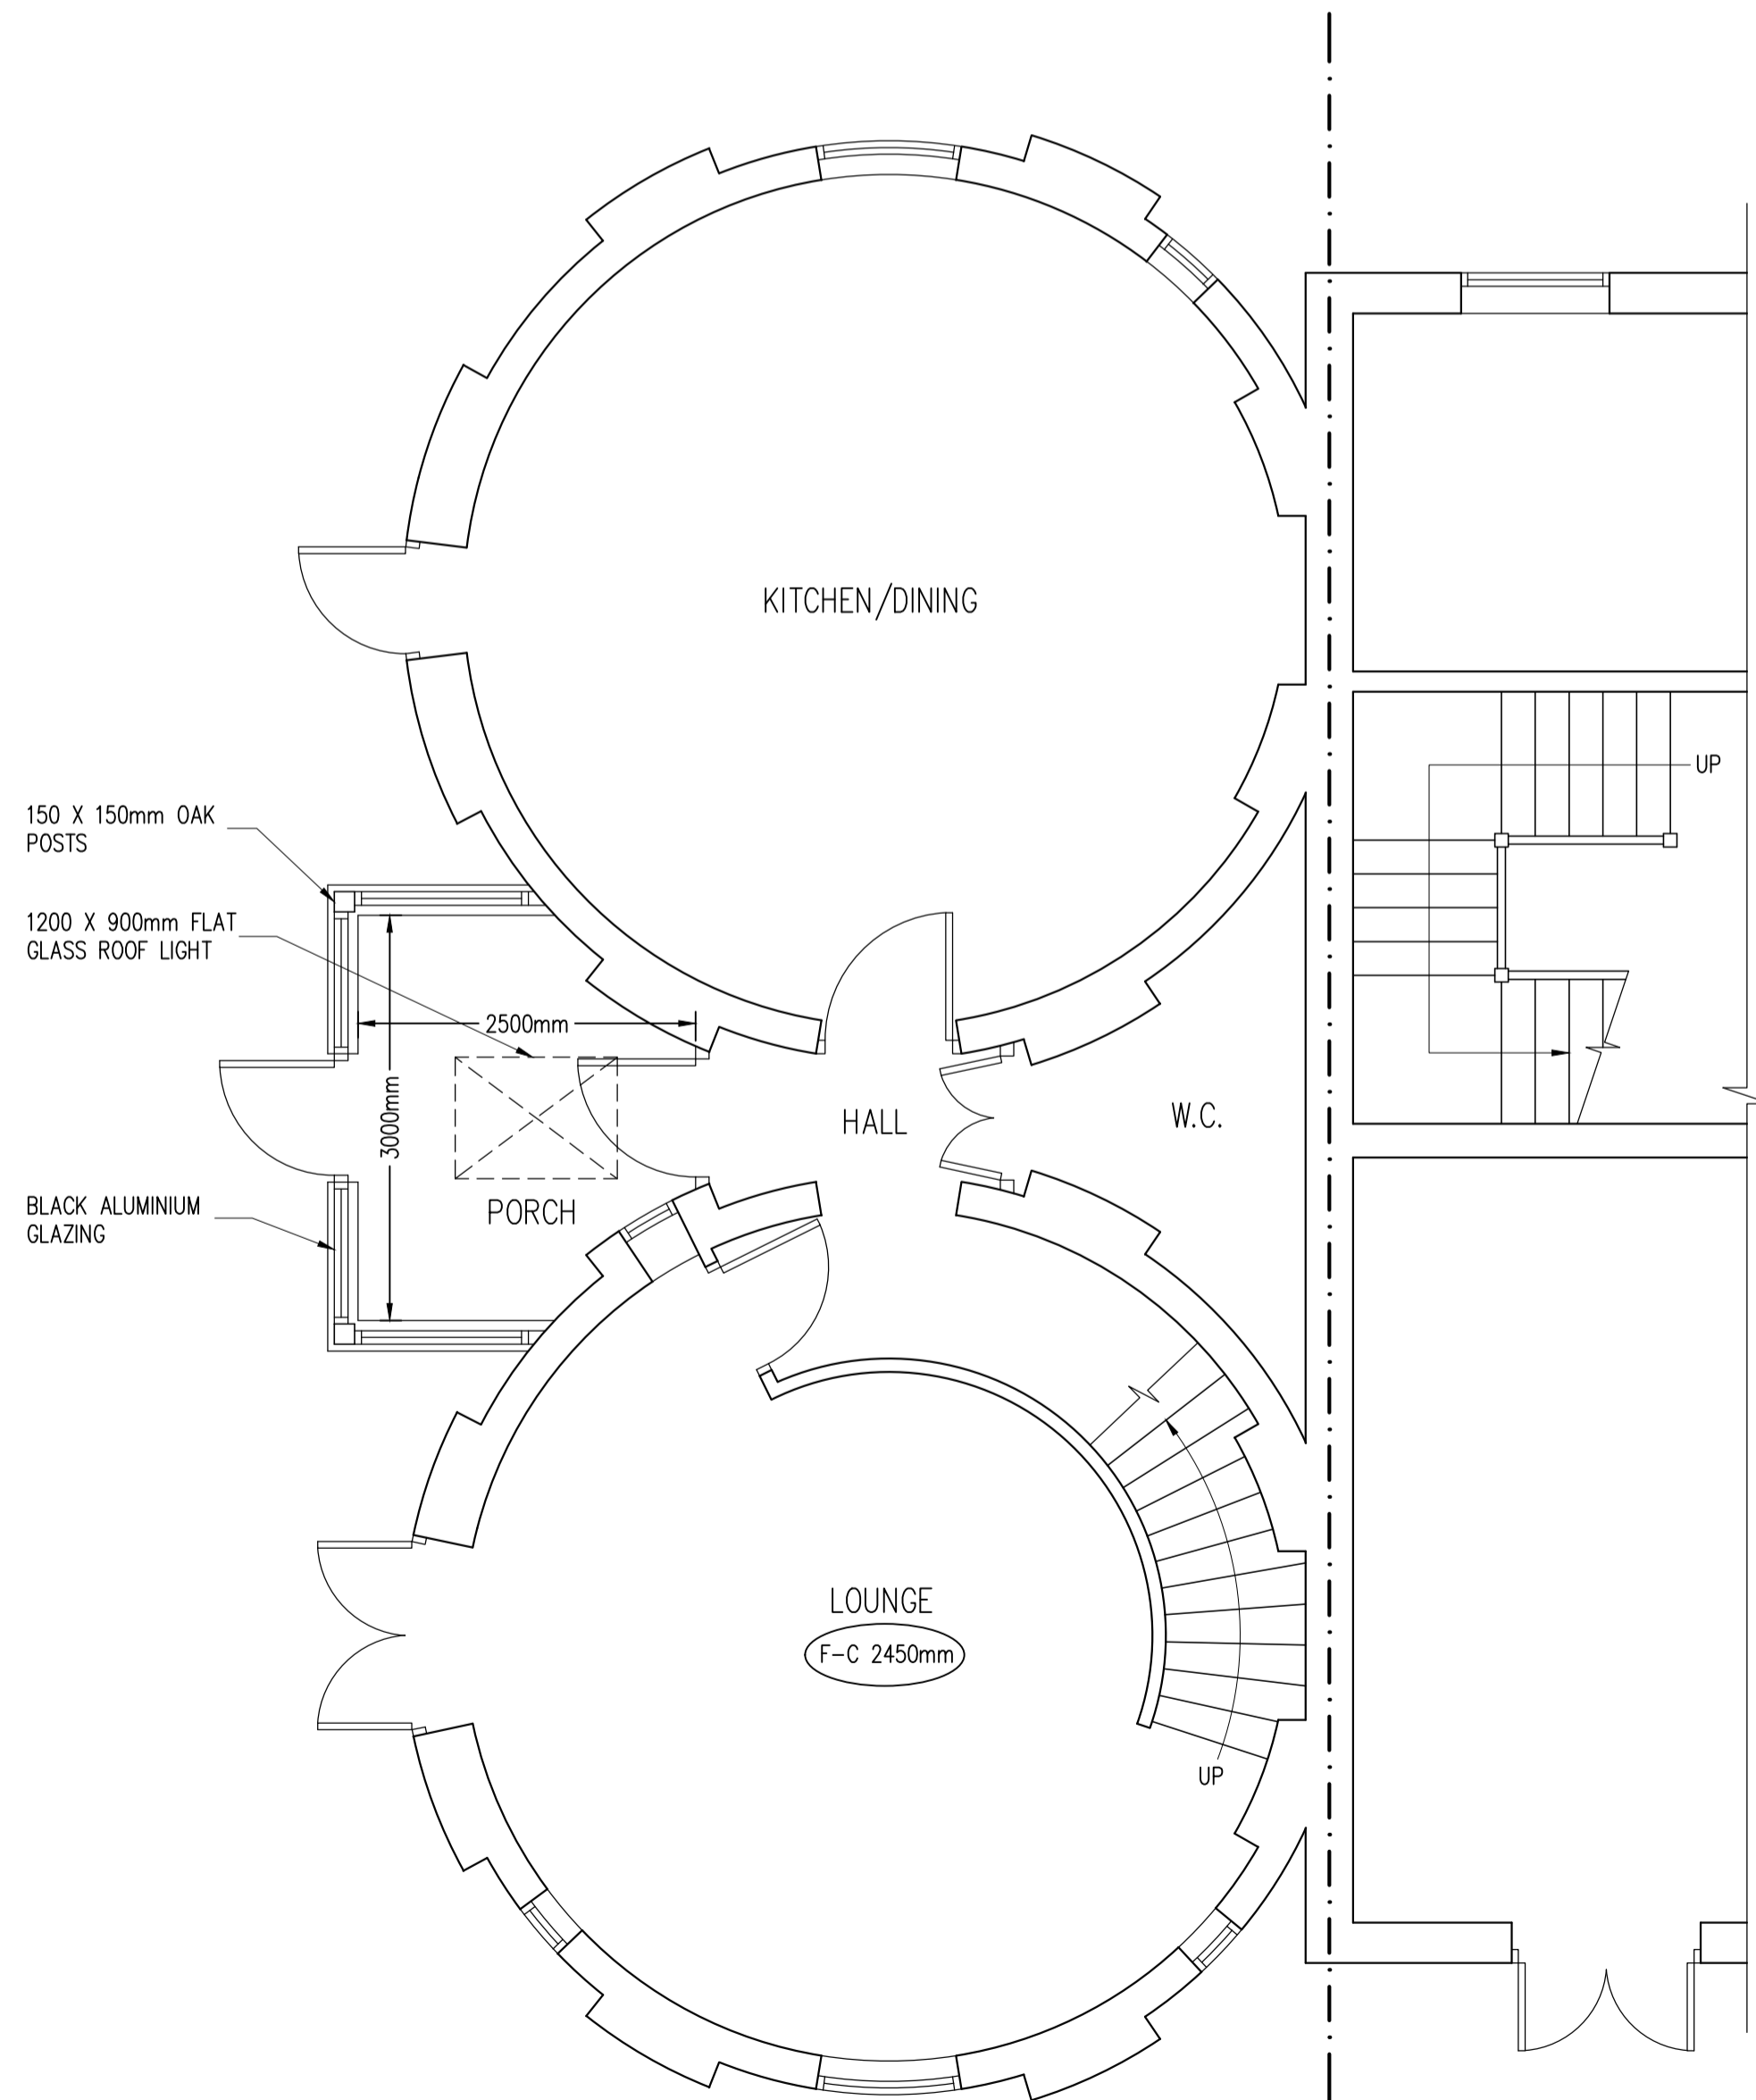 


PROPOSED GROUND FLOOR PLAN
SCALE 1:50


150 X 150mm OAK POSTS
1200 X 900mm FLAT GLASS ROOF LIGHT
2500mm
3000mm
BLACK ALUMINIUM GLAZING
PORCH
HALL
W.C.

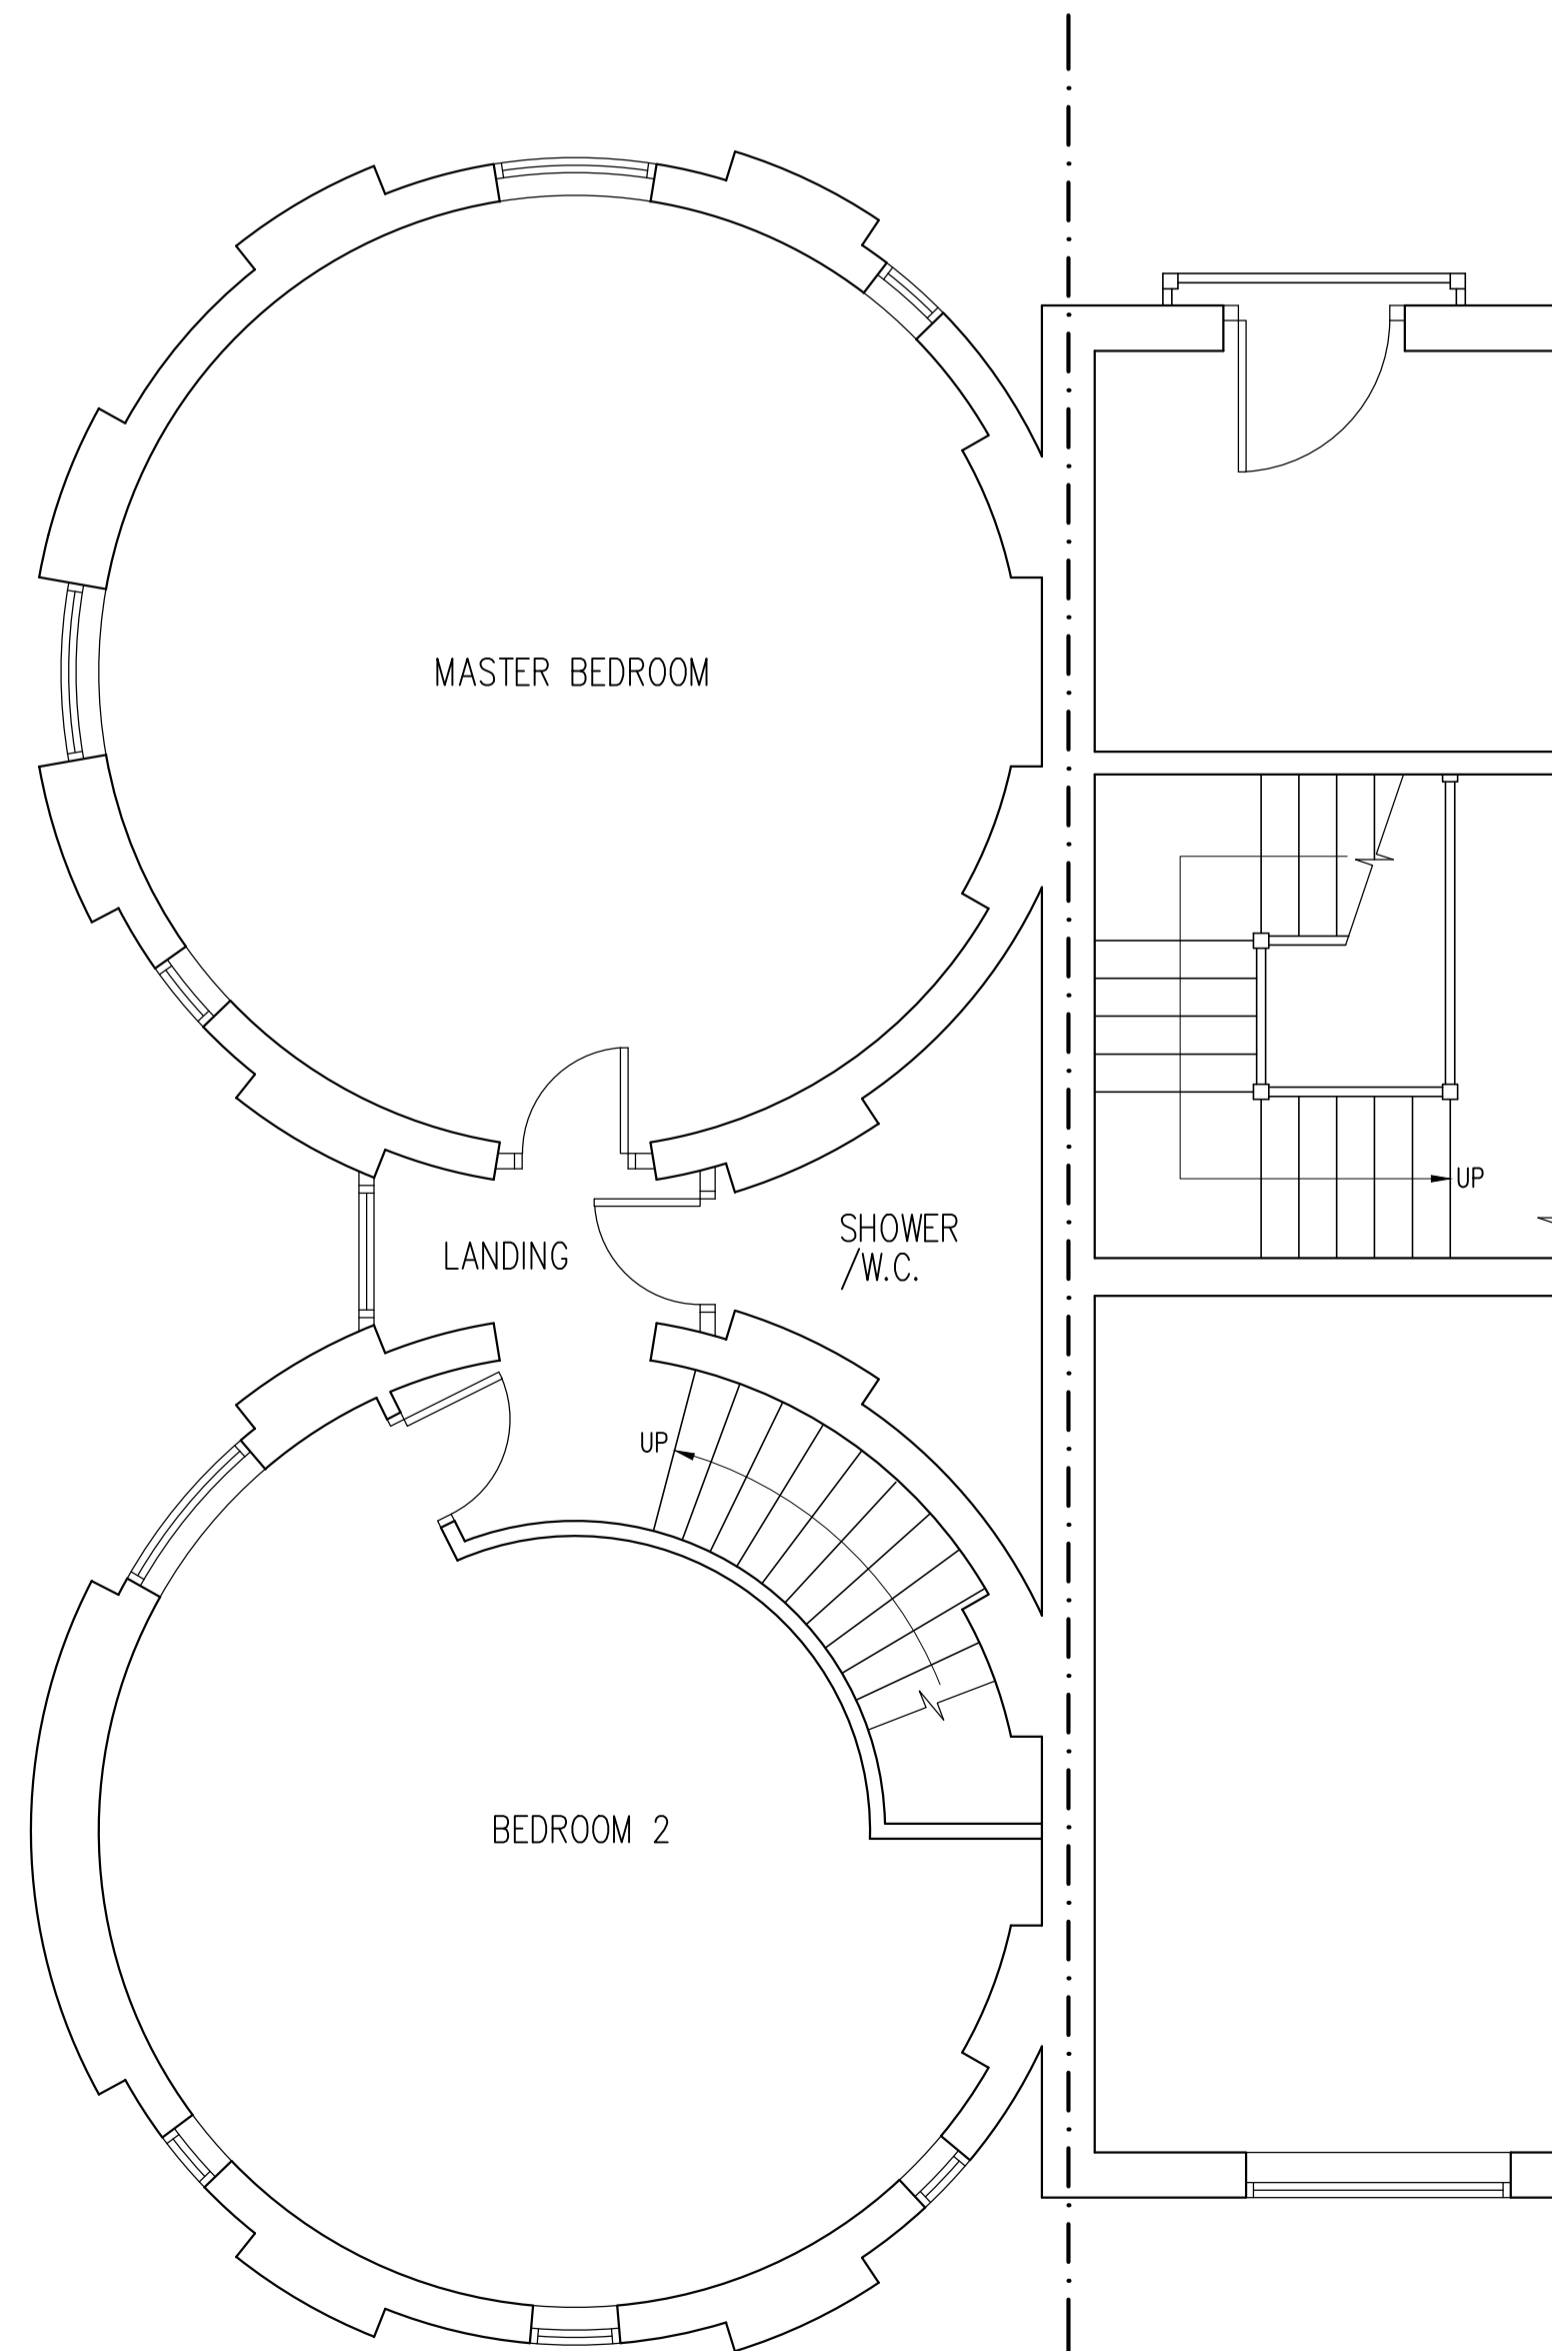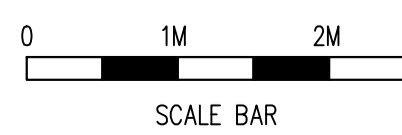

PROPOSED FIRST FLOOR PLAN
SCALE 1:50

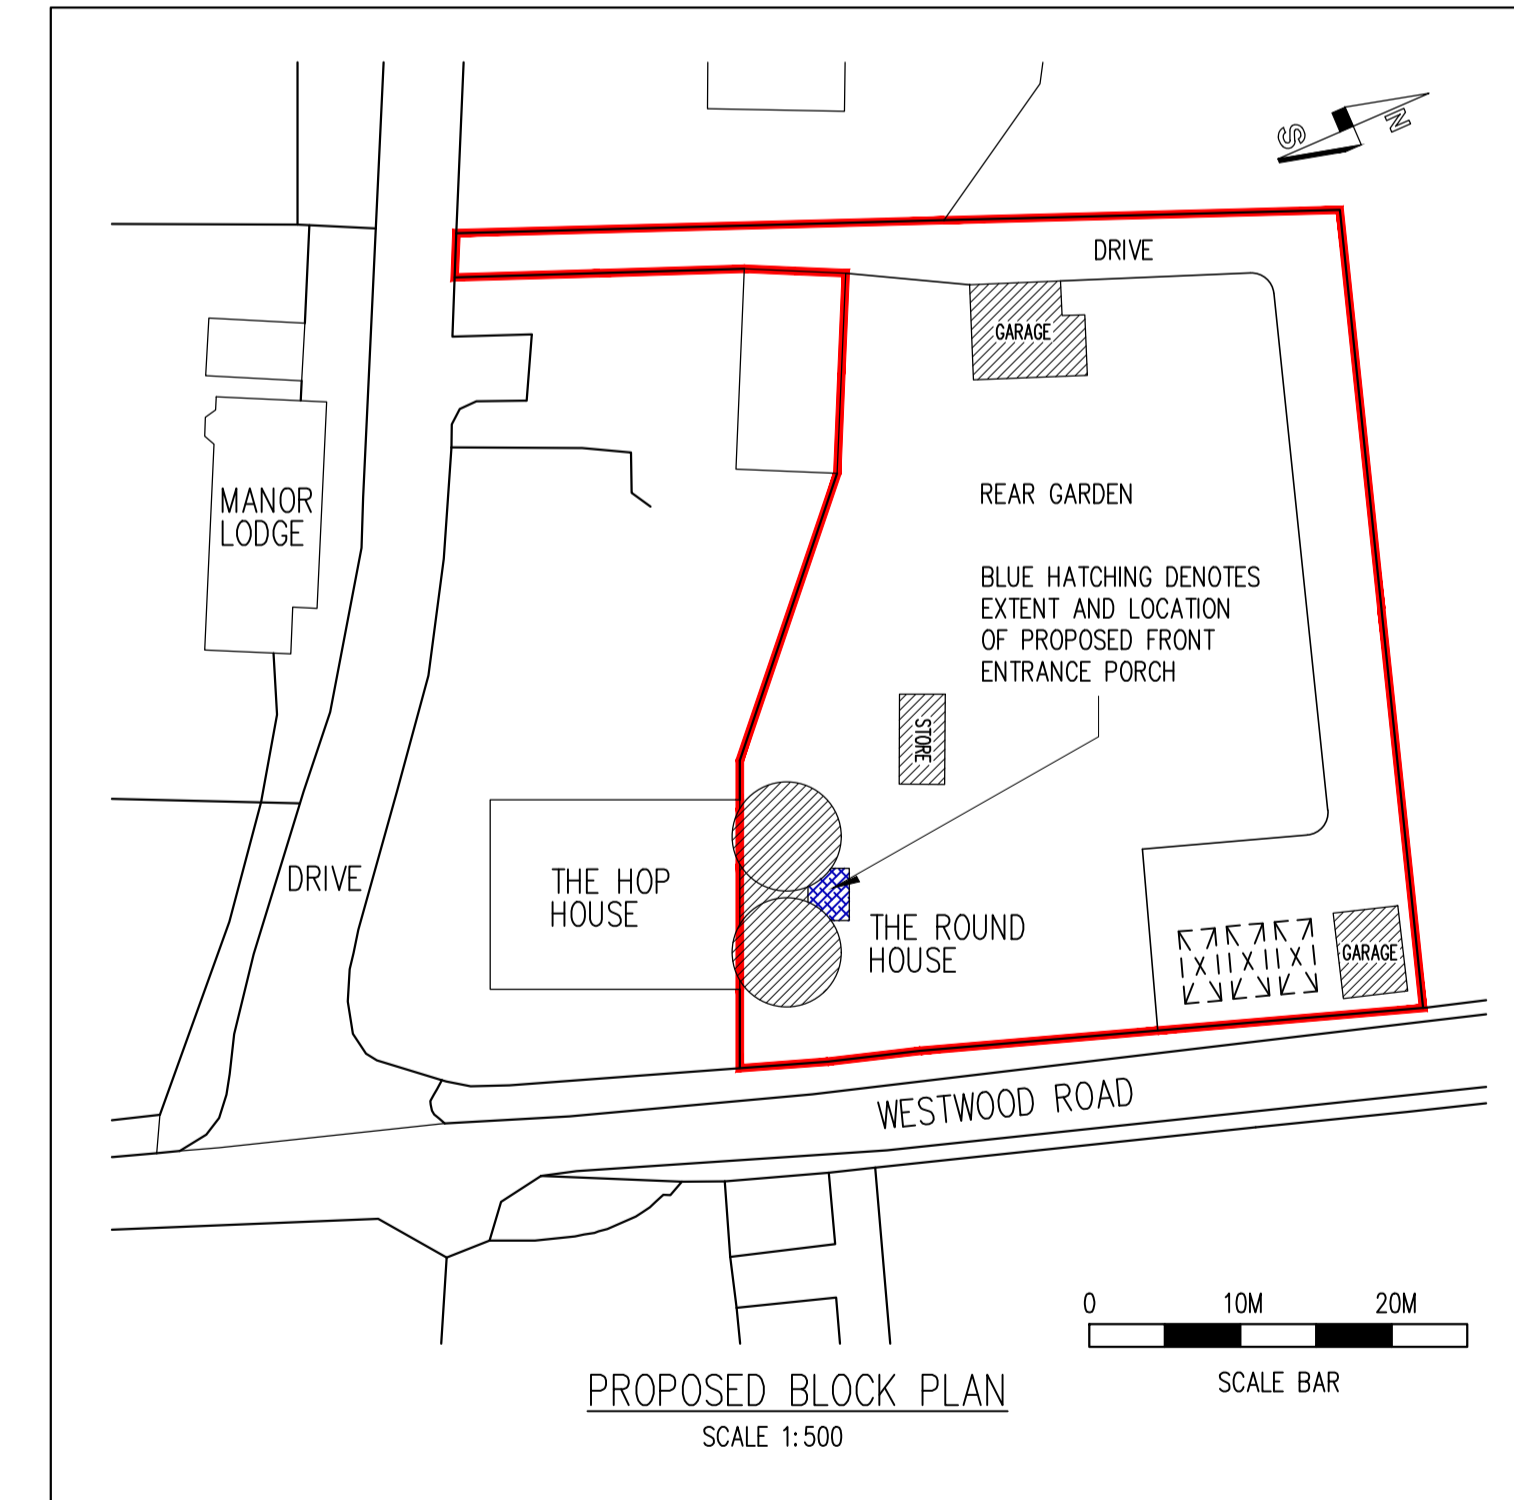

PROPOSED BLOCK PLAN
SCALE 1:500

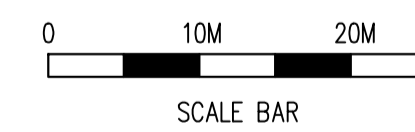

Rev	Date	By	Chk	Revisions
B	22/01/24			CLIENT AMENDMENTS

Client
MR & MRS PAUL NASH

Job Title
PROPOSED GLAZED FRONT ENTRANCE PORCH AT THE ROUND HOUSE
WESTWOOD ROAD
SOUTHFLEET
GRAVESEND KENT DA13 9LZ

ARCHITECTURAL CONSULTANTS

ANDERSON NORTH

ANDERSON NORTH LIMITED
43 Lambourne Drive
Kings Hill, West Malling
Kent ME19 4FN
Tel: 01732 522 455
Mob: 07957 627 440

Scale AS SHOWN @ A1 Date 18/12/23

Drawing Title
PROPOSED FLOOR PLAN AND ELEVATIONS

Drawing No. THE-ROUND-HOUSE-02 Rev. B