

NOTES: THIS DRAWING IS THE COPYRIGHT OF MODH DESIGN LTD. IT MAY NOT BE COPIED, ALTERED OR REPRODUCED WITHOUT WRITTEN AUTHORITY. THE USE OF THIS DRAWING BY THIRD PARTIES IS ENTIRELY AT THEIR OWN RISK.


THE DRAWING MUST NOT BE SCALED. ALL LEVELS AND DIMENSIONS MUST BE CHECKED ON SITE. FIGURED DIMENSIONS MUST BE CHECKED ON SITE, FIGURED DIMENSIONS SHOULD BE TAKEN IN PREFERENCE TO SCALED DIMENSIONS.

FOR LISTED BUILDING CONSENT / PLANNING PERMISSION SUBMISSION PURPOSES ONLY

LINE DENOTES SITE APPLICATION BOUNDARY

LINE DENOTES SITE OWNERSHIP BOUNDARY

LIST NO: 1291379
GRADE: II
DATE LISTED: 28/03/1994

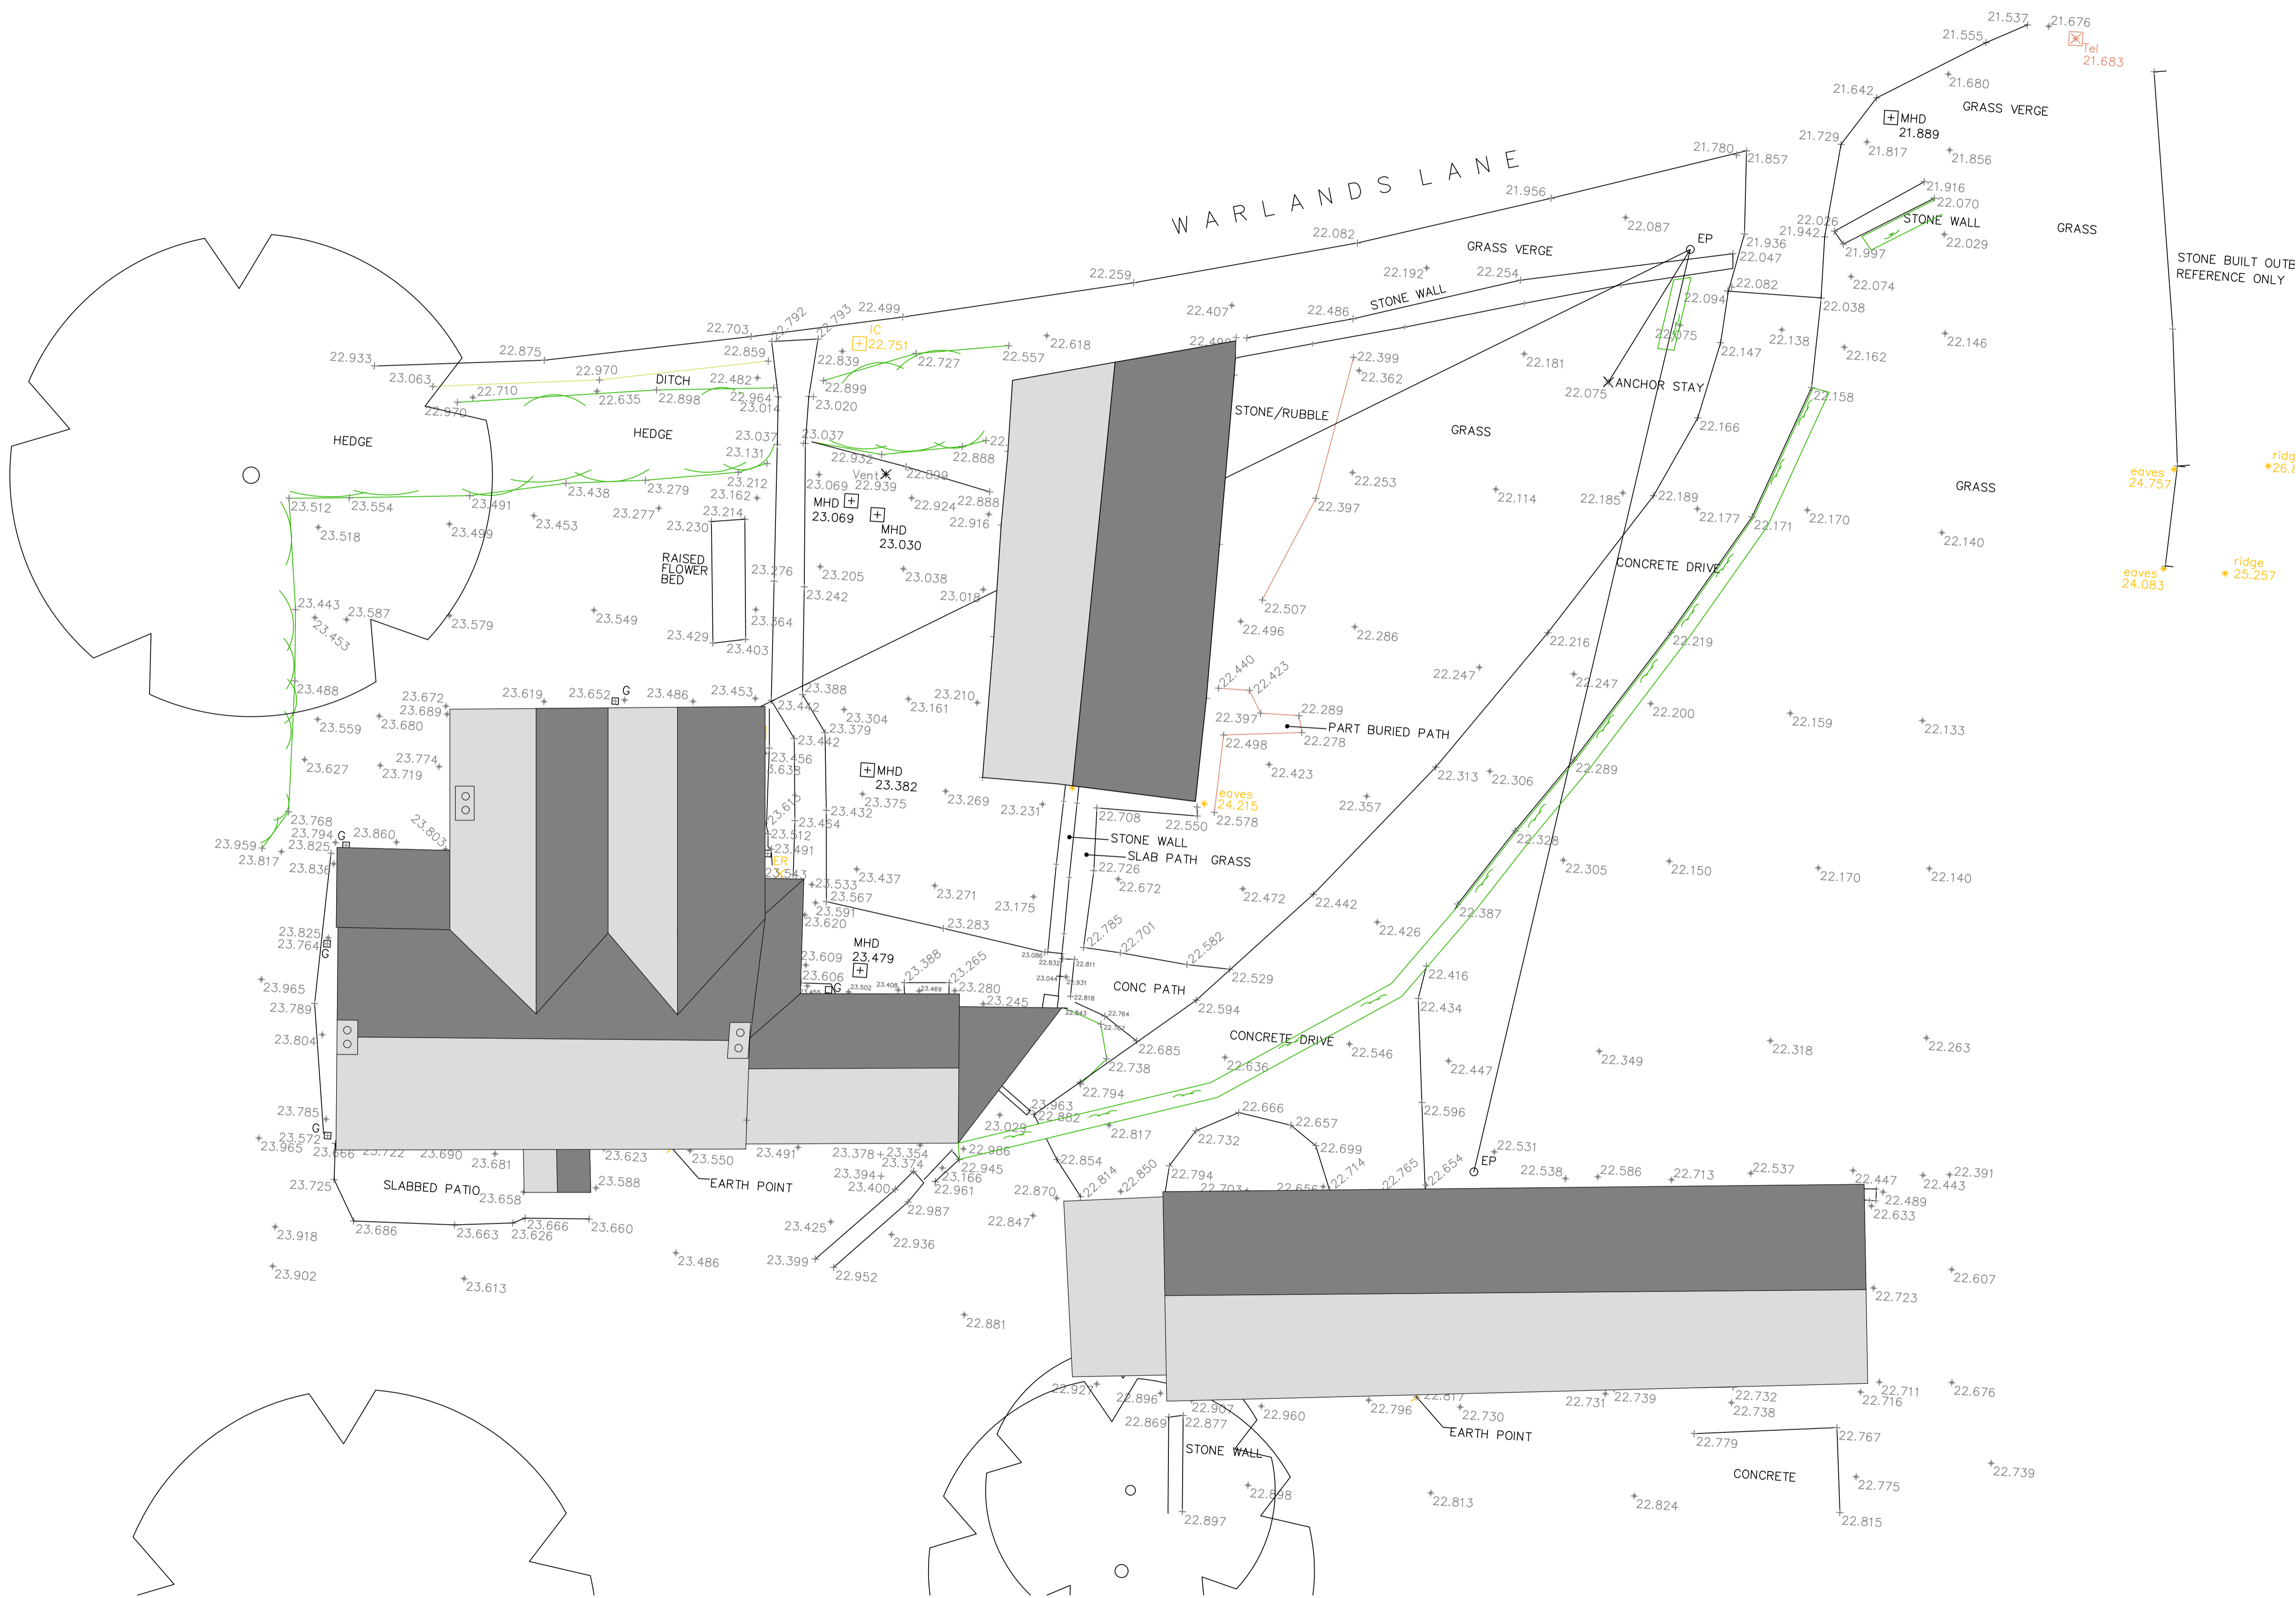

REVISIONS: DATE: NOTE:



A | STUDIO 1, NEW BARN FARM, SUN HILL, CALBOURNE, IDW PO30 4JA
T | 01983 555051
W | WWW.MODHDESIGN.CO.UK
E | HELLO@MODHDESIGN.CO.UK

CLIENT:
E. HEALY

PROJECT:
LISTED BUILDING CONSENT: WARLANDS FARMHOUSE, WARLANDS FARM, WARLANDS LANE, SHALFLEET, ISLE OF WIGHT, PO30 4NQ

DRAWING TITLE:
PROPOSED SITE PLAN

SCALE: 1:100@A1 DATE: DEC 23 DRAWN: EF

STAGE: PLANNING PERMISSION CHECKED BY: CC

JOB NUMBER: MDA236.B DRAWING NUMBER: PL 06 REVISION: