





1 Proposed South Elevation - Sainsbury Wing - Cornice Lighting  
1 : 100

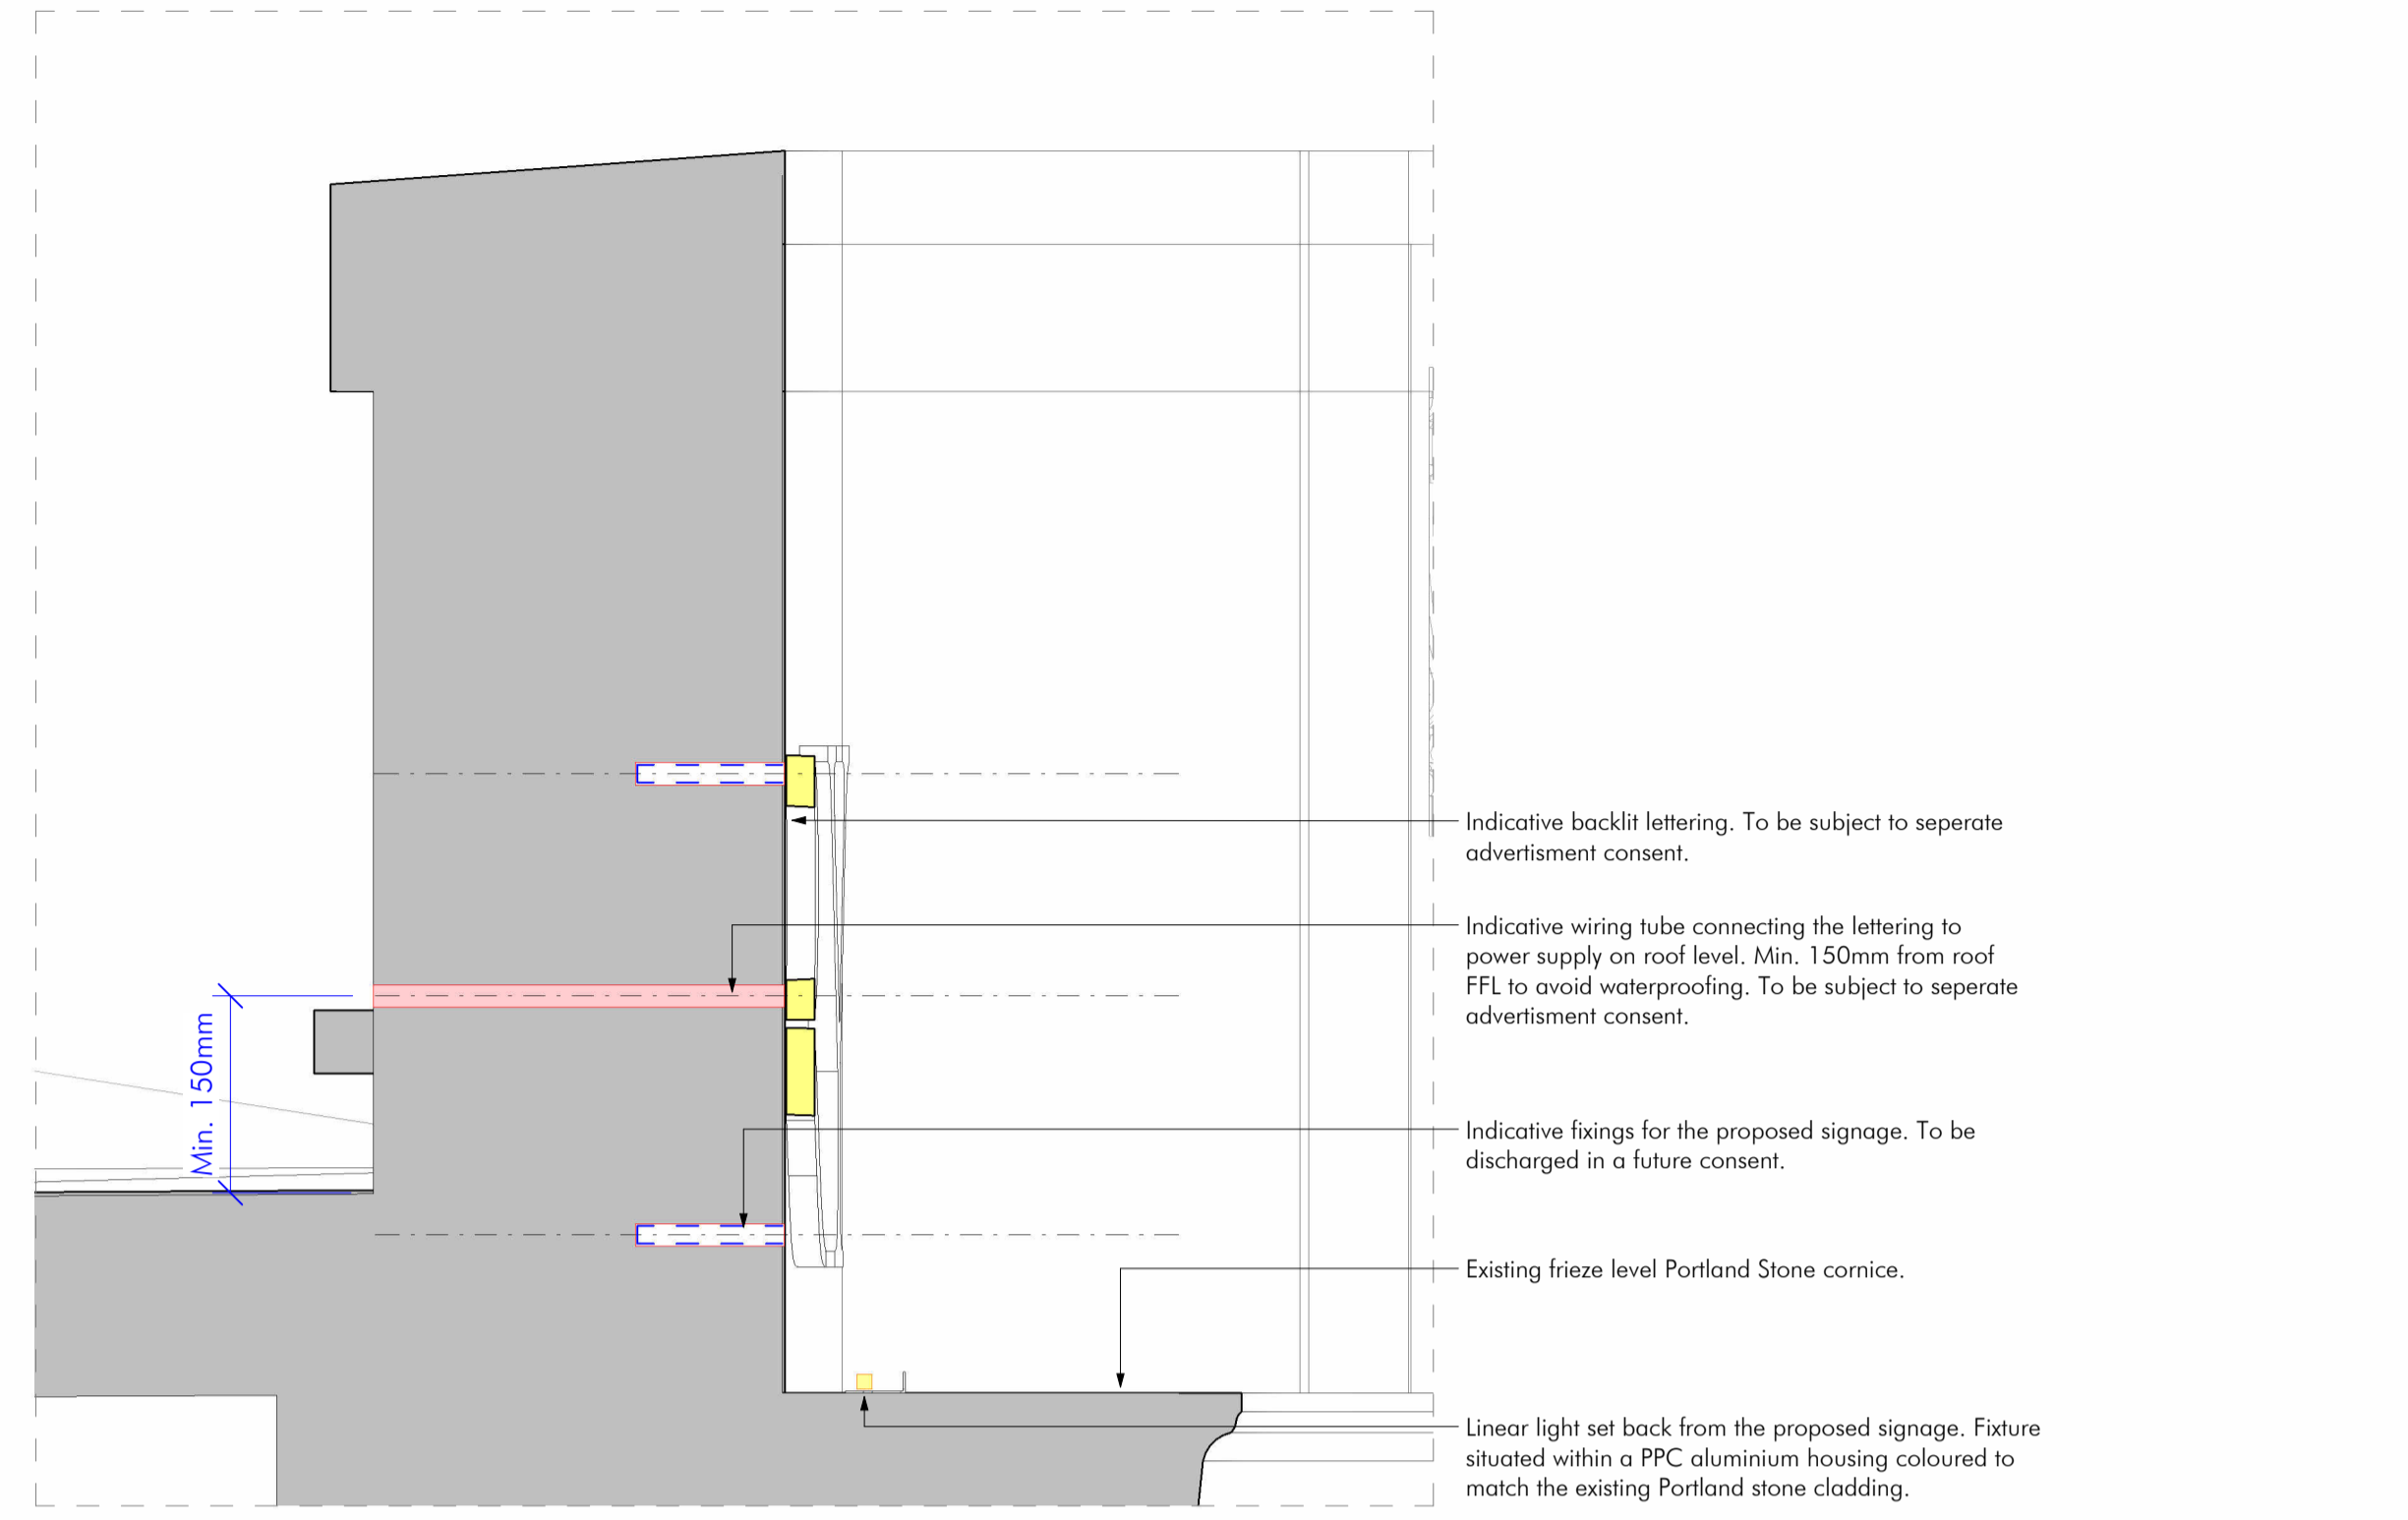


5 Proposed South Section - Sainsbury Wing - Cornice Lighting  
1 : 10



2 Proposed Wilkins Sill Lights 1/2  
1 : 50

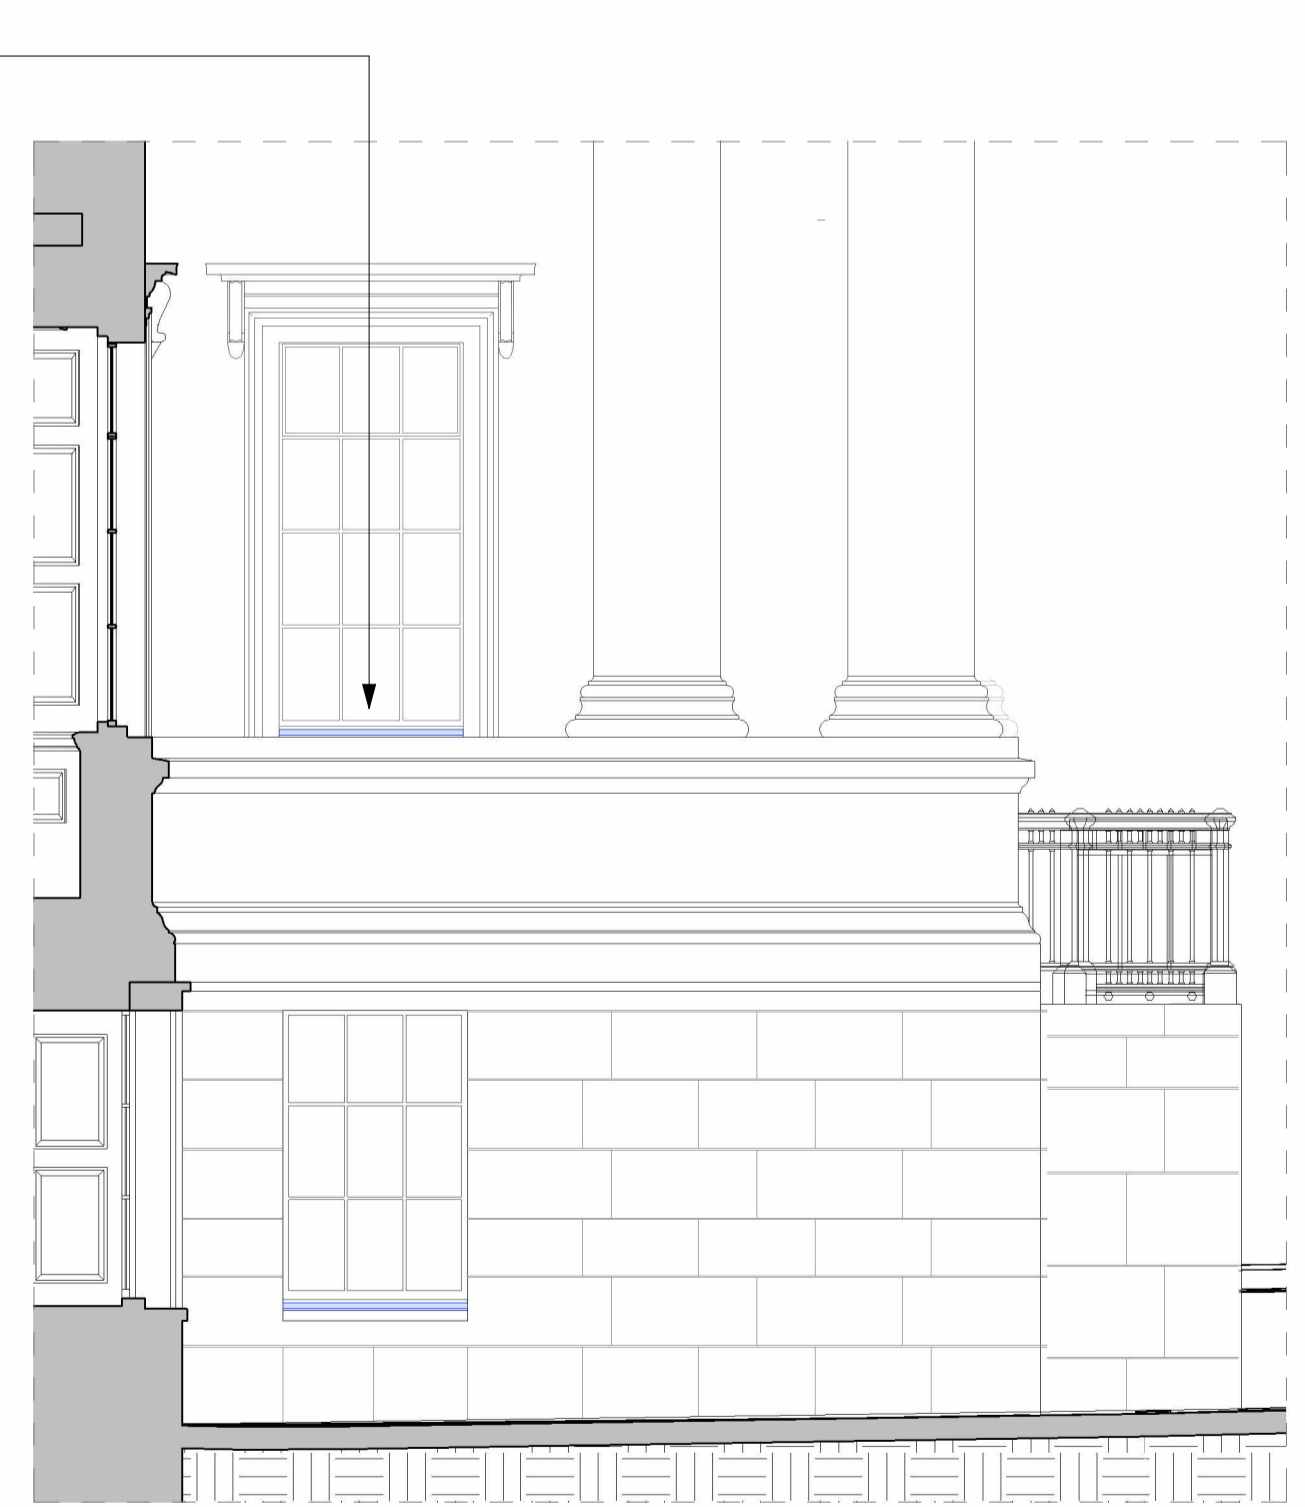


3 Proposed Wilkins Sill Lights 2/2  
1 : 50

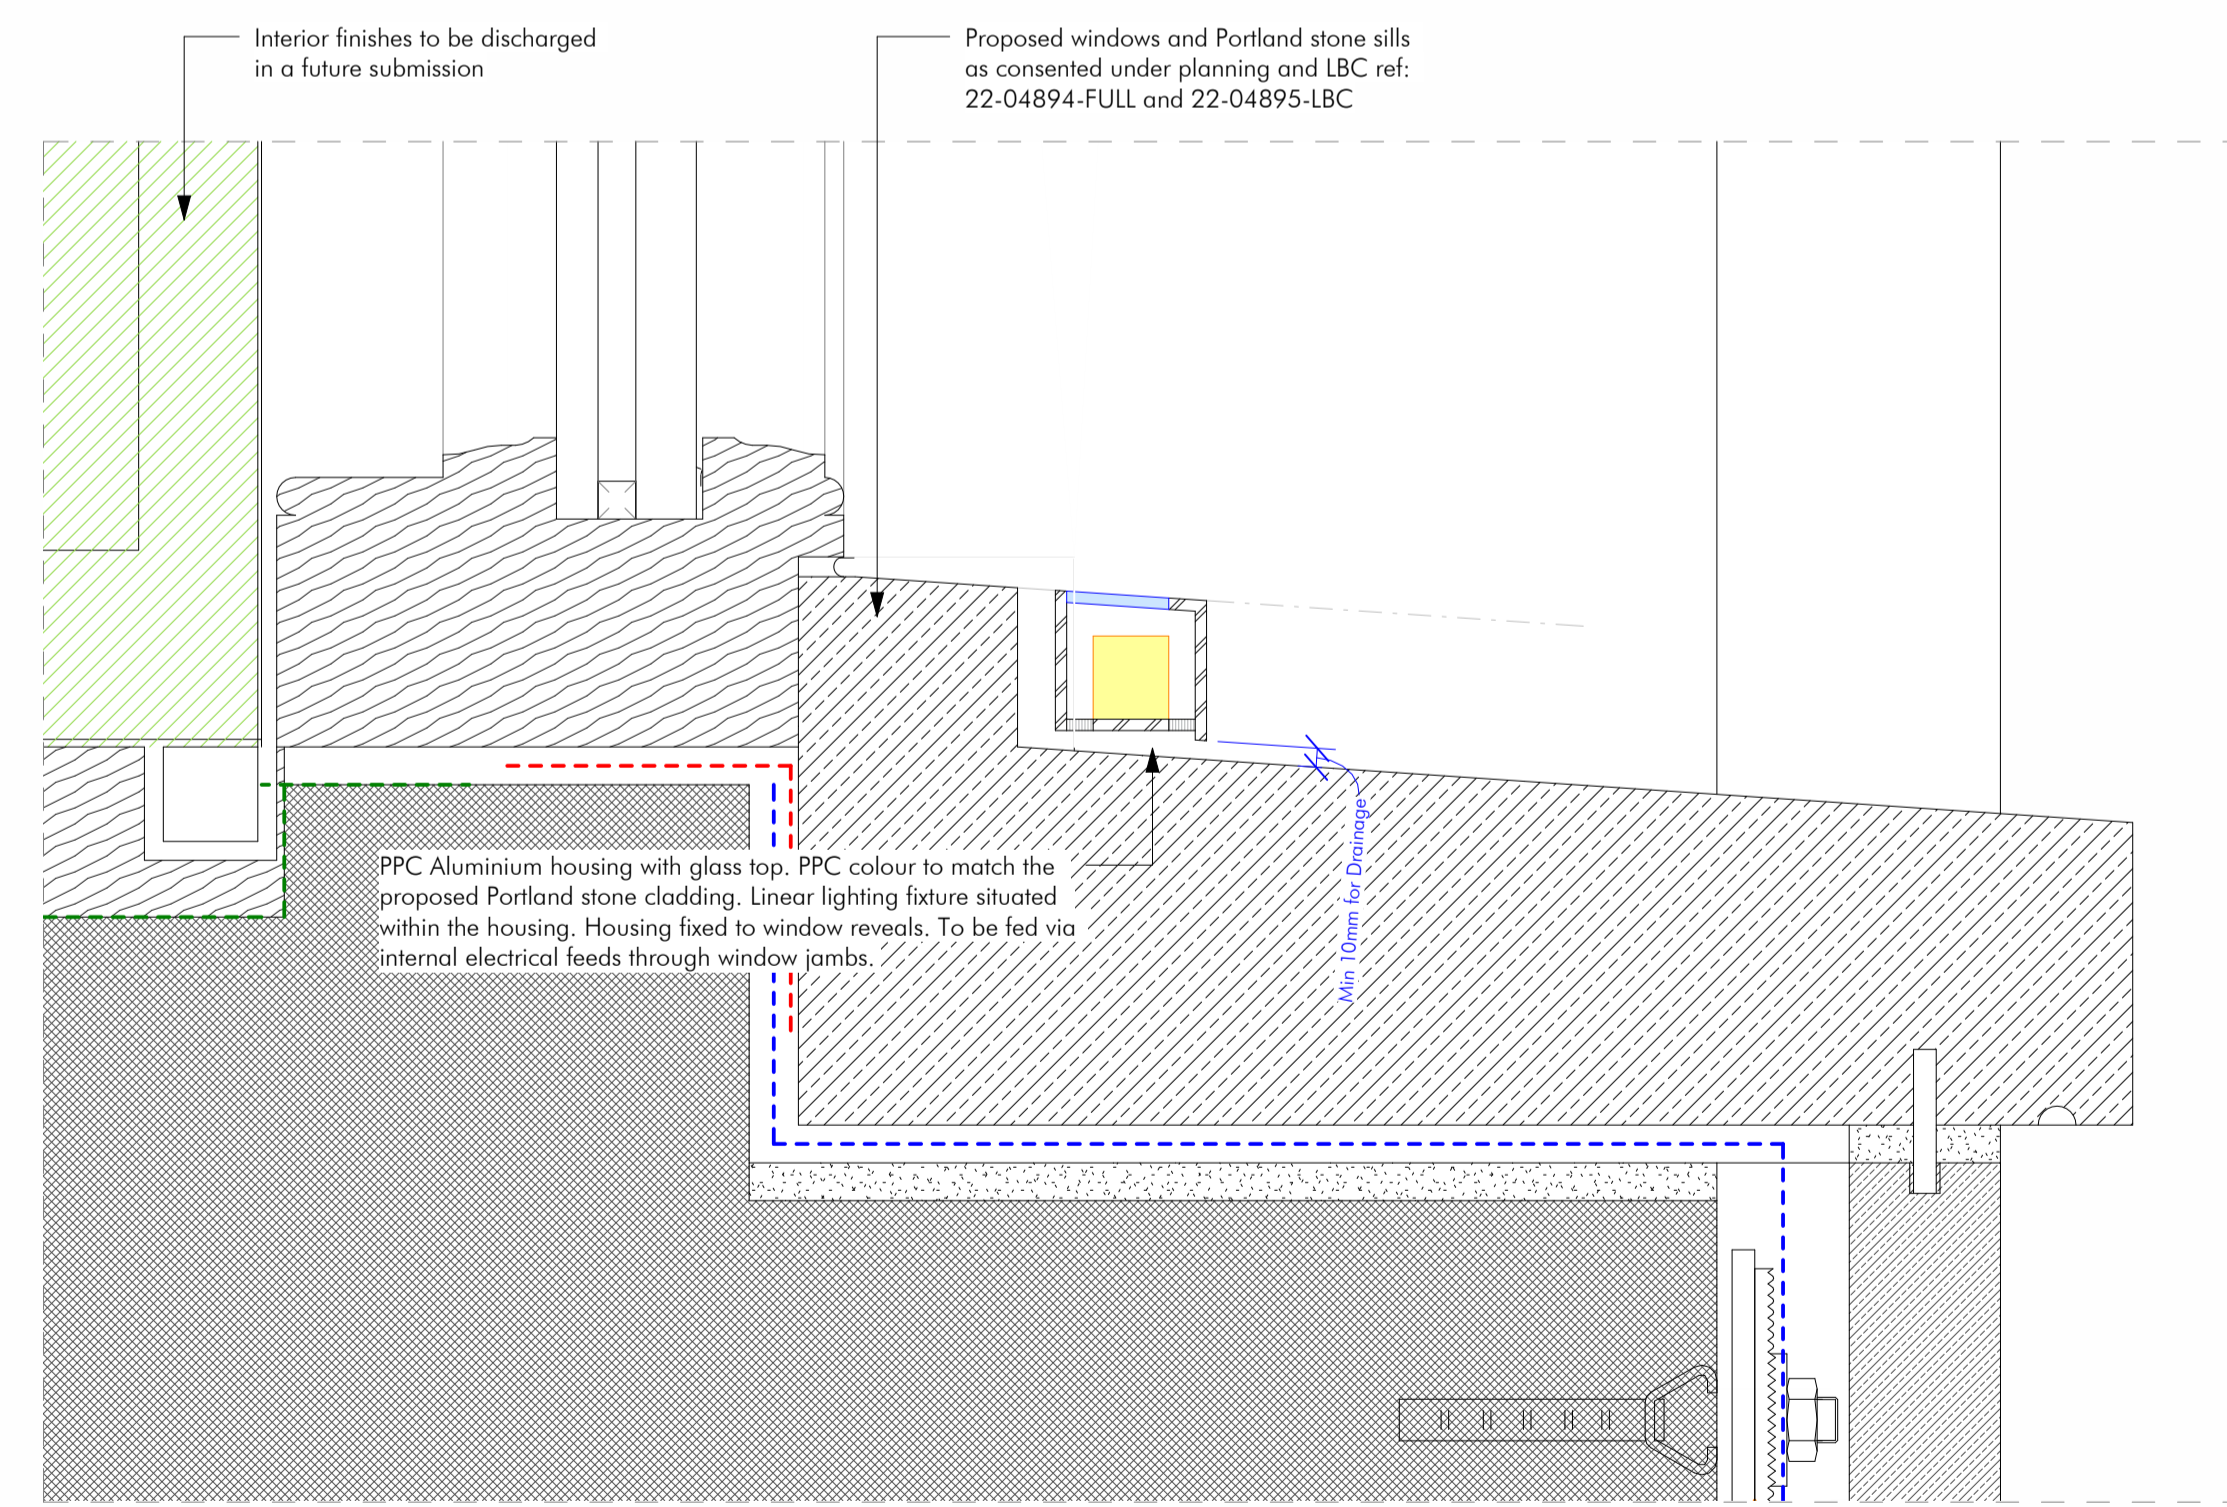

4 Proposed Wilkins Sill Lights Detail  
1 : 2

**Notes:**  
Drawings are based on survey data and may not accurately represent what is physically present.  
All dimensions are in millimeters unless noted otherwise.  
Purcell shall be notified in writing of any discrepancies.

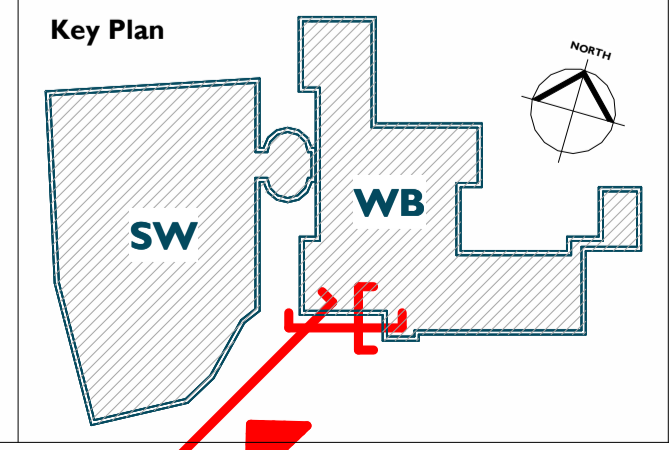

STAT	REV	DATE	DESCRIPTION
PL	PL08	01/03/2024	Issued for Planning

CLIENT  
The National Gallery  
JOB NUMBER  
241288  
PROJECT  
NG200: Welcome

TITLE  
**Proposed External Sill & Cornice Lighting**



SIZE  
AIL  
DRAWN  
AS  
SCALE  
As indicated  
CHECKED  
MM

REV  
**PL08**  
DRAWING NUMBER  
NG200-PUR-ZZ-SWZZ-DG-A-PL-21000

SUITABILITY/REASON FOR ISSUE  
PL : Planning Issue

