





5 Interactive Screens - Typical Screen Fixing & Housing Detail
1 : 2

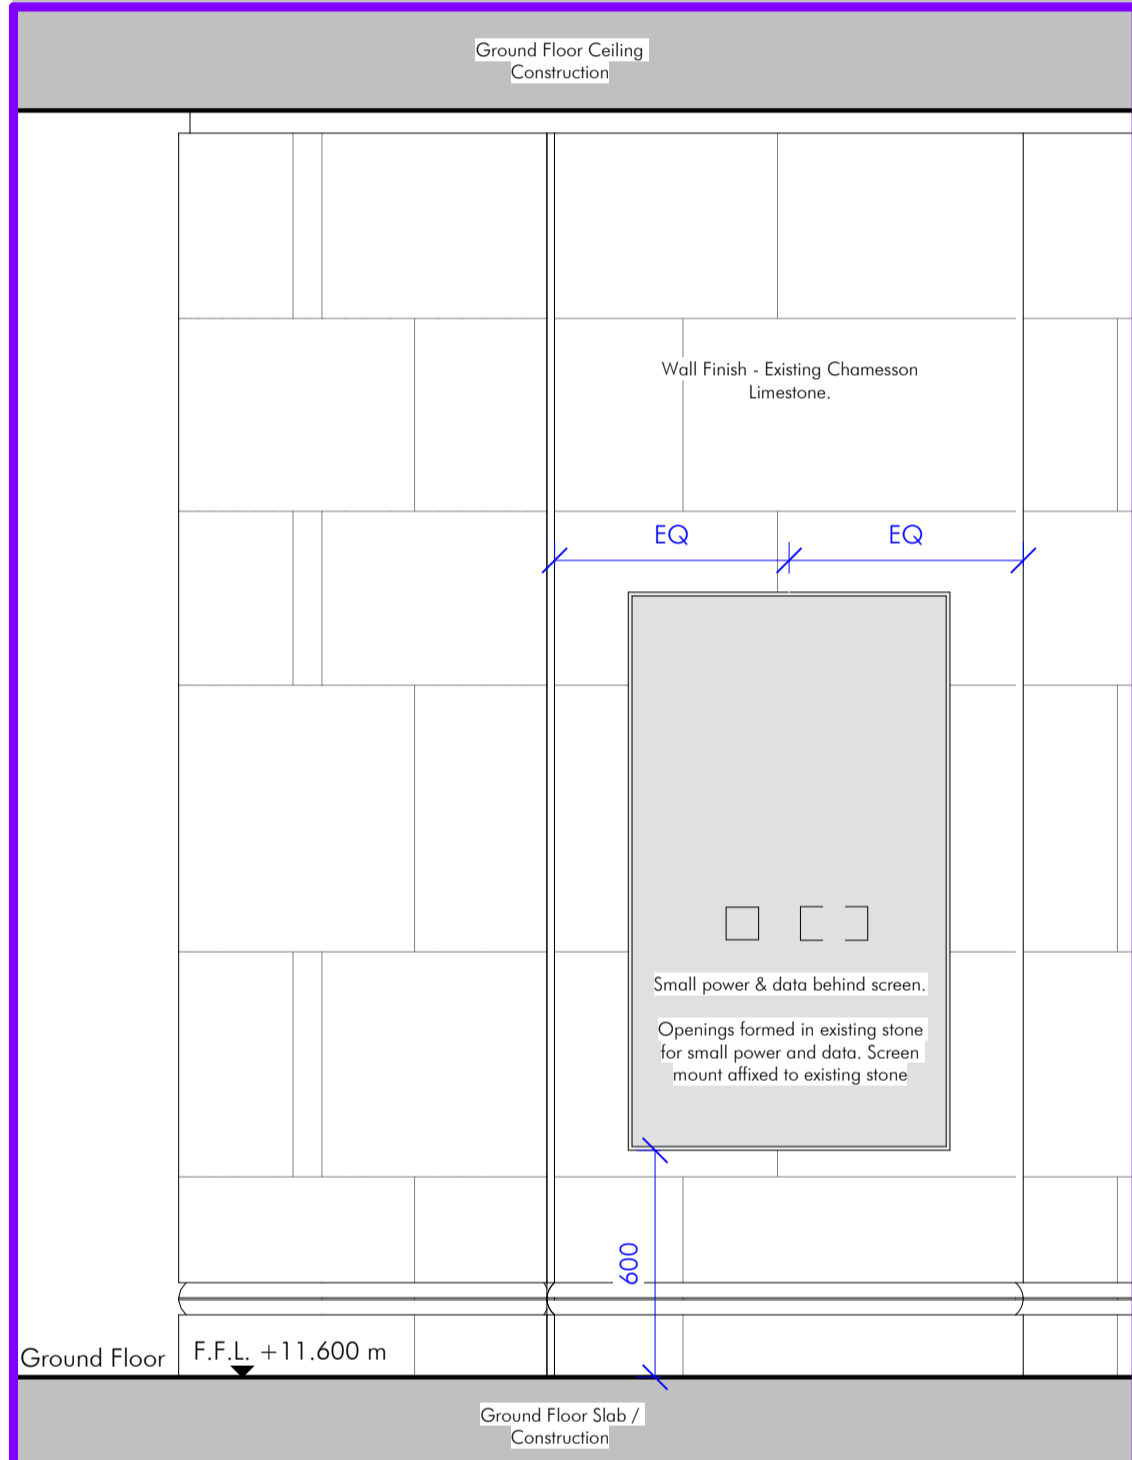


4 Wayfinding Screens - Main Floor Elevation
1 : 2

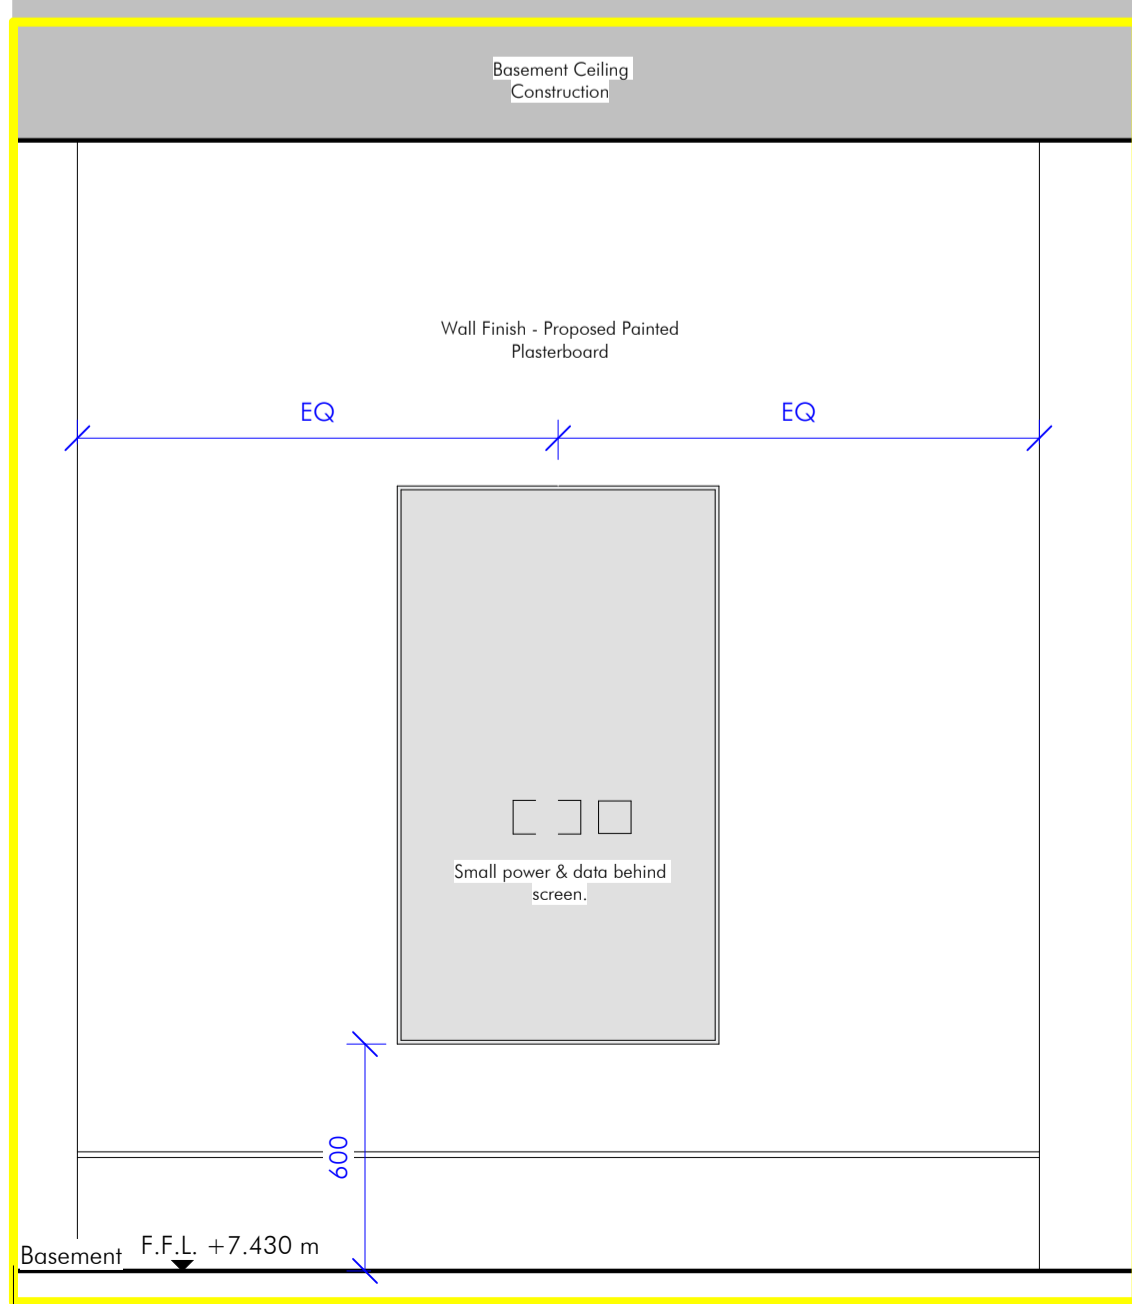


1 Wayfinding Screens - Basement / Ground Floor / First Floor Elevations
1 : 2

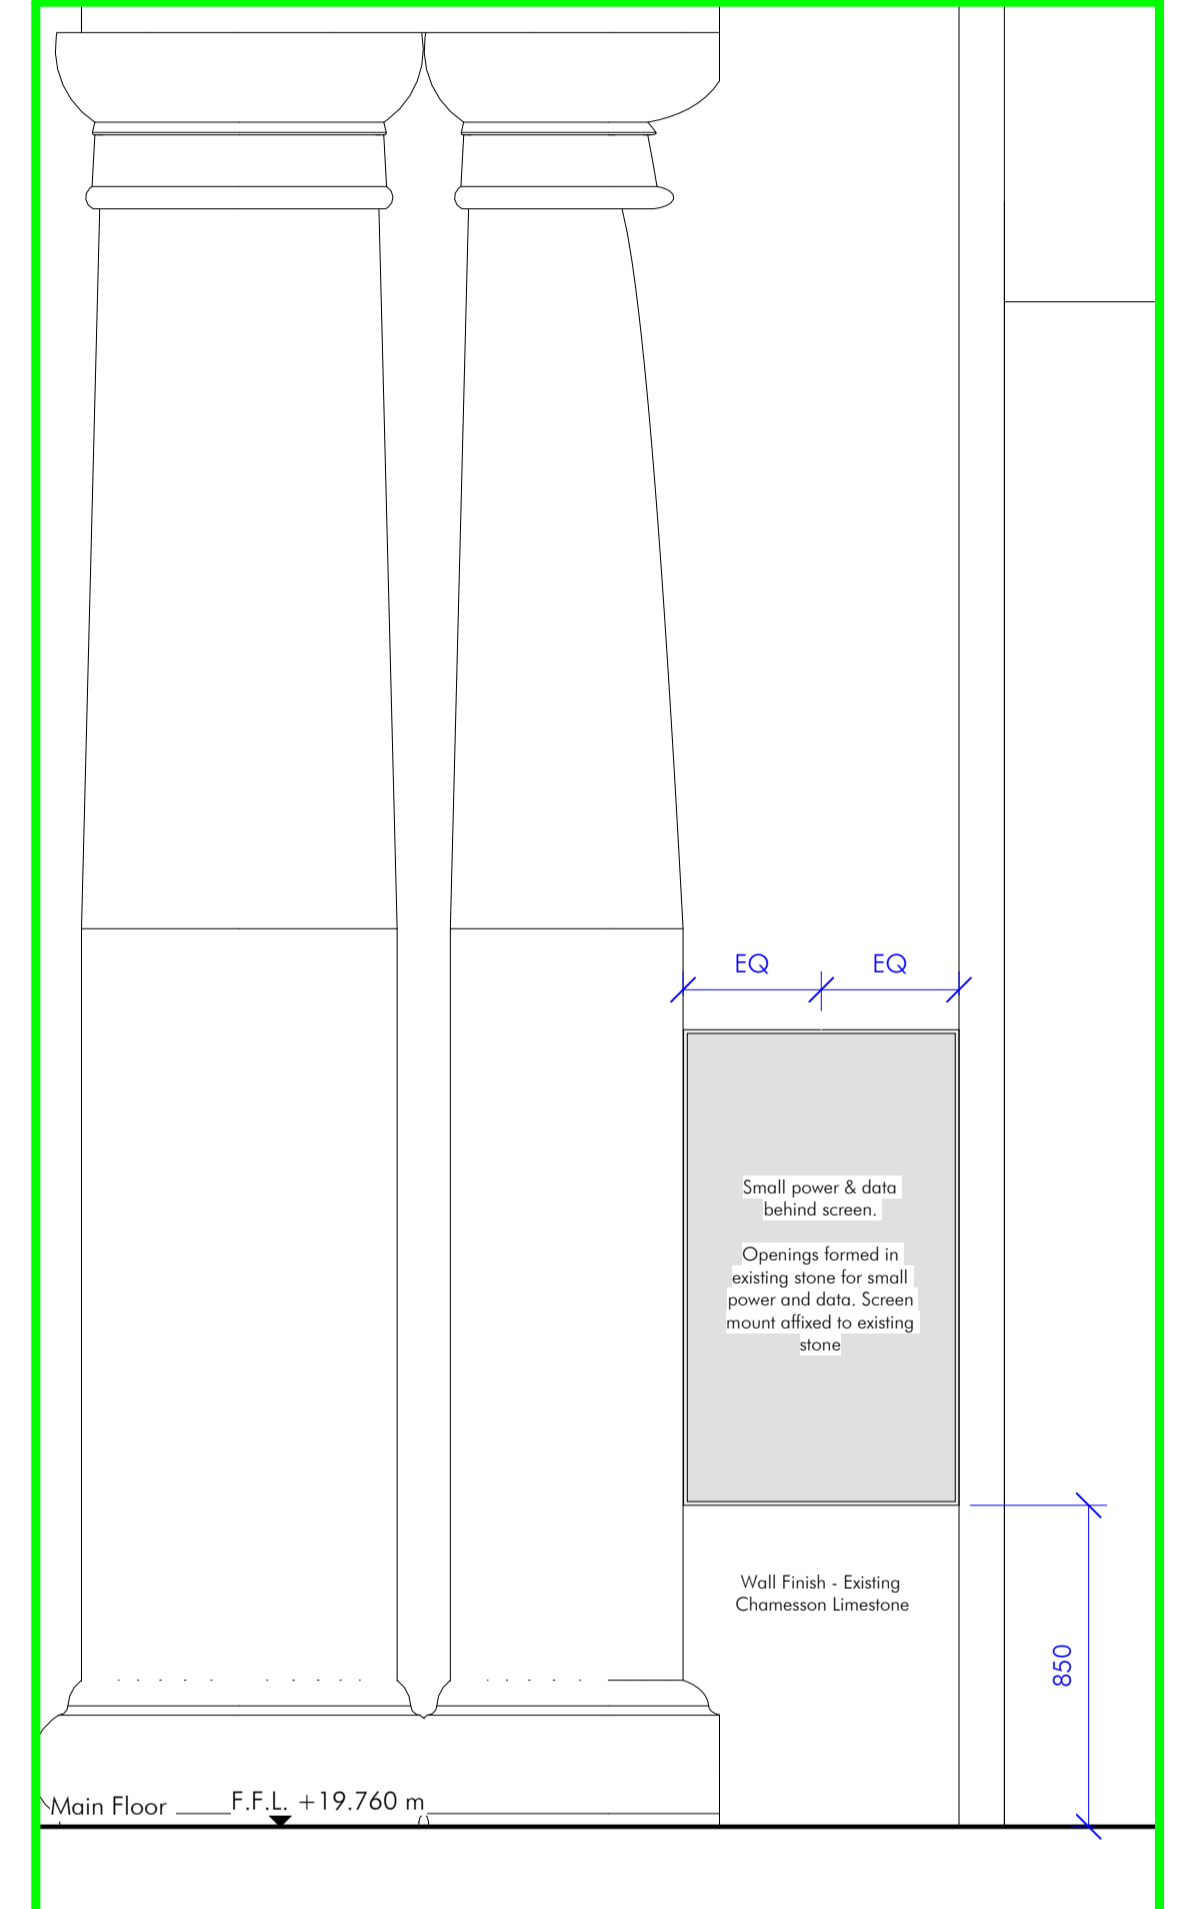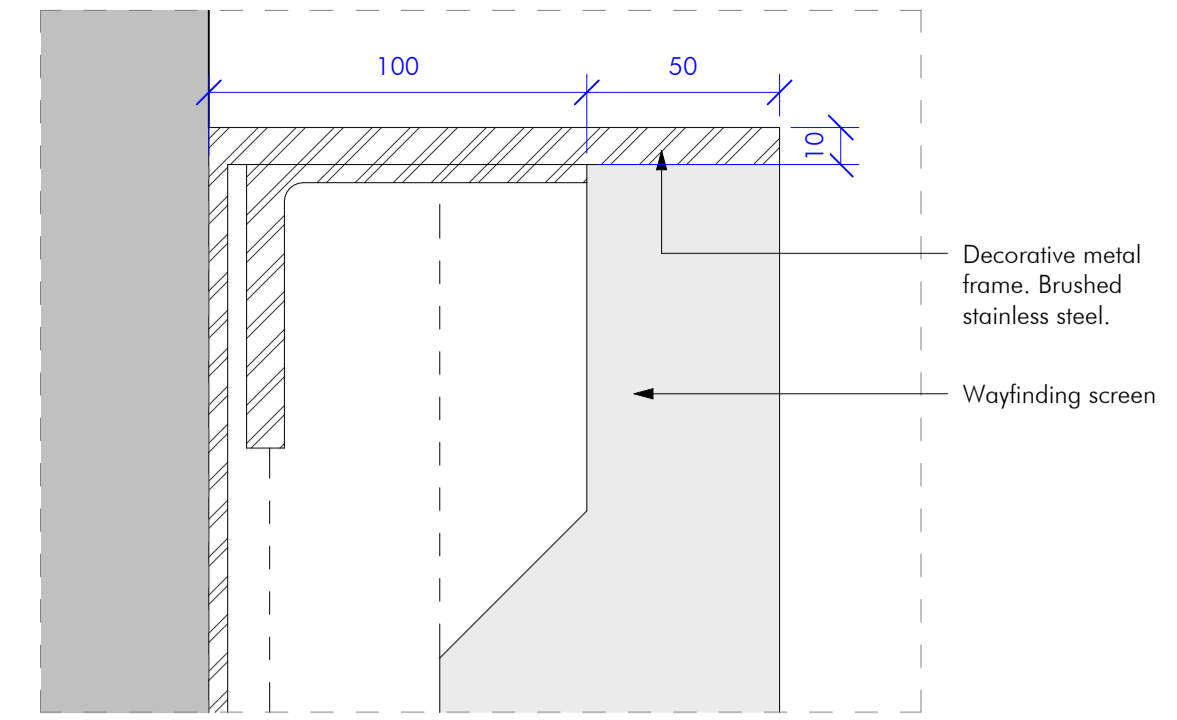


4 Wayfinding Screens - Main Floor Elevation
1 : 2

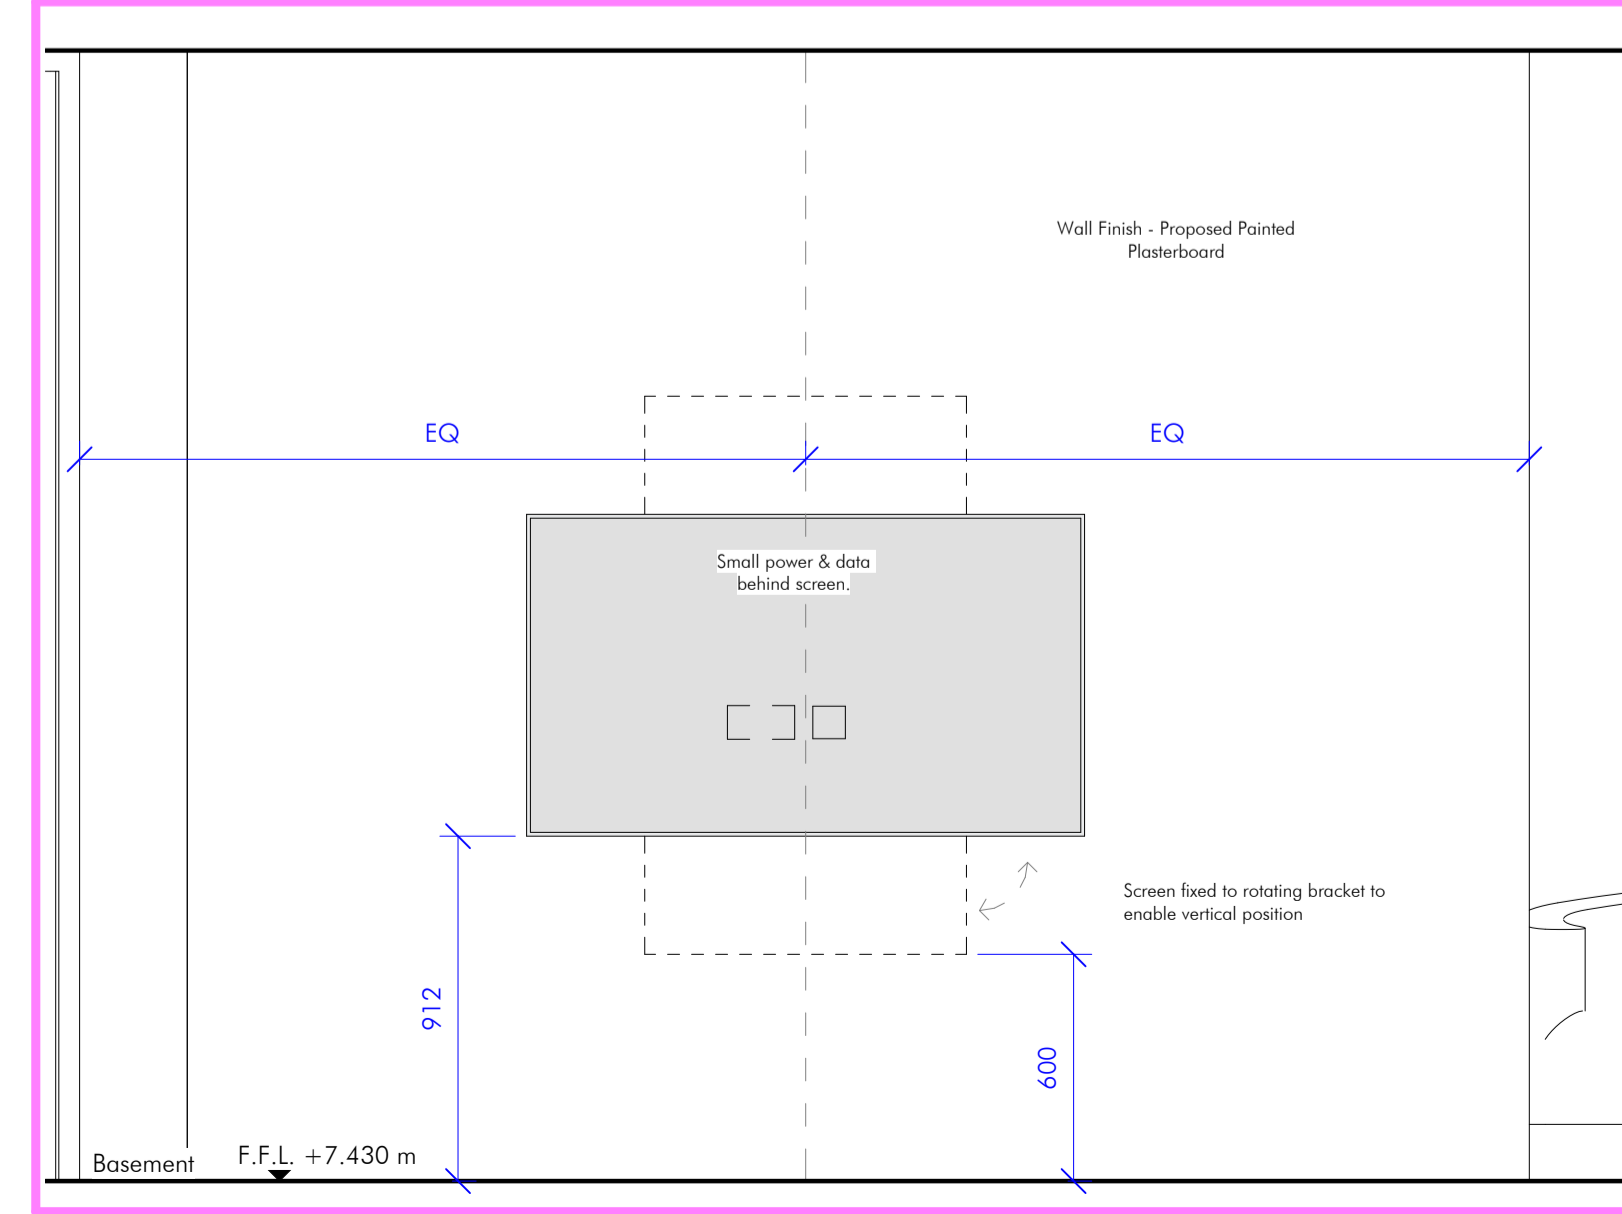


2 Theatre Anteroom Screens - Basement Elevation
1 : 2

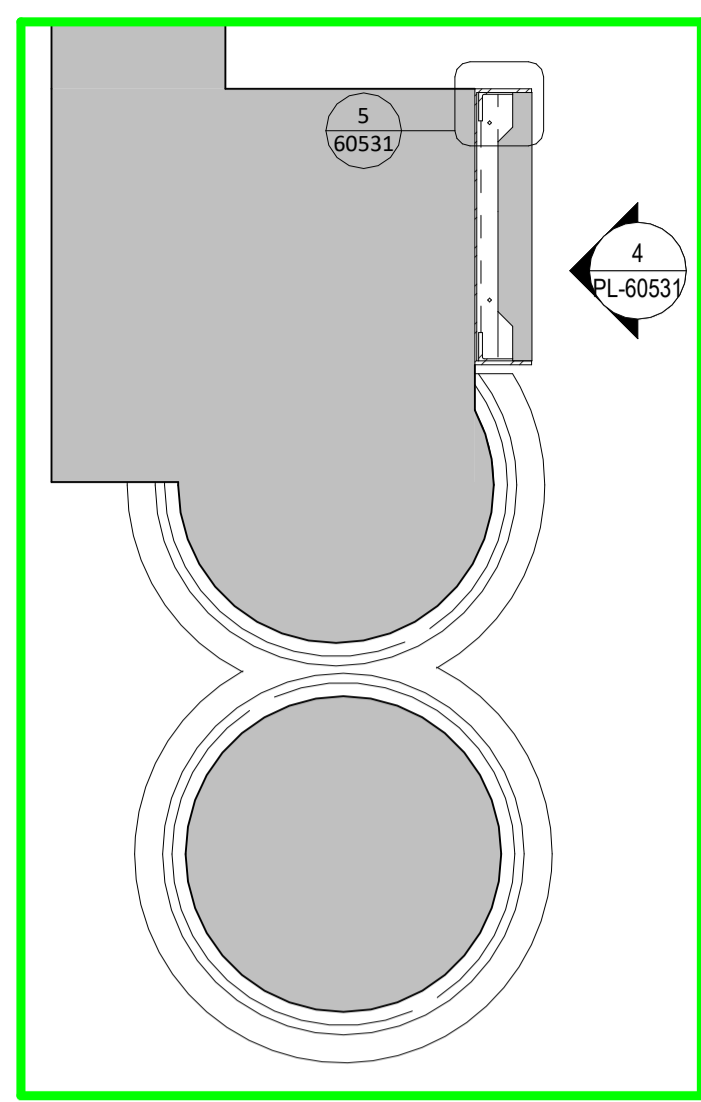


8 Wayfinding Screens - Main Floor Plan
1 : 20

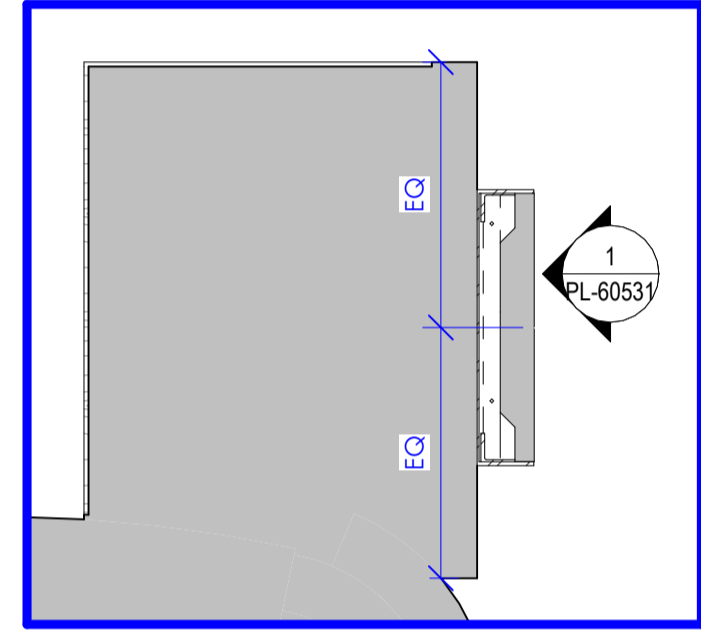


7 Wayfinding Screens - First Floor Plan
1 : 20

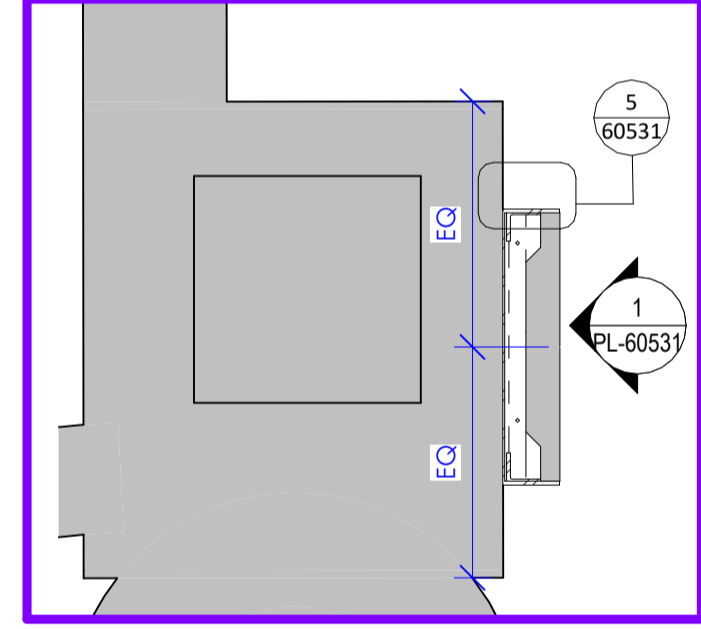


6 Wayfinding Screen - Ground Floor Plan
1 : 20

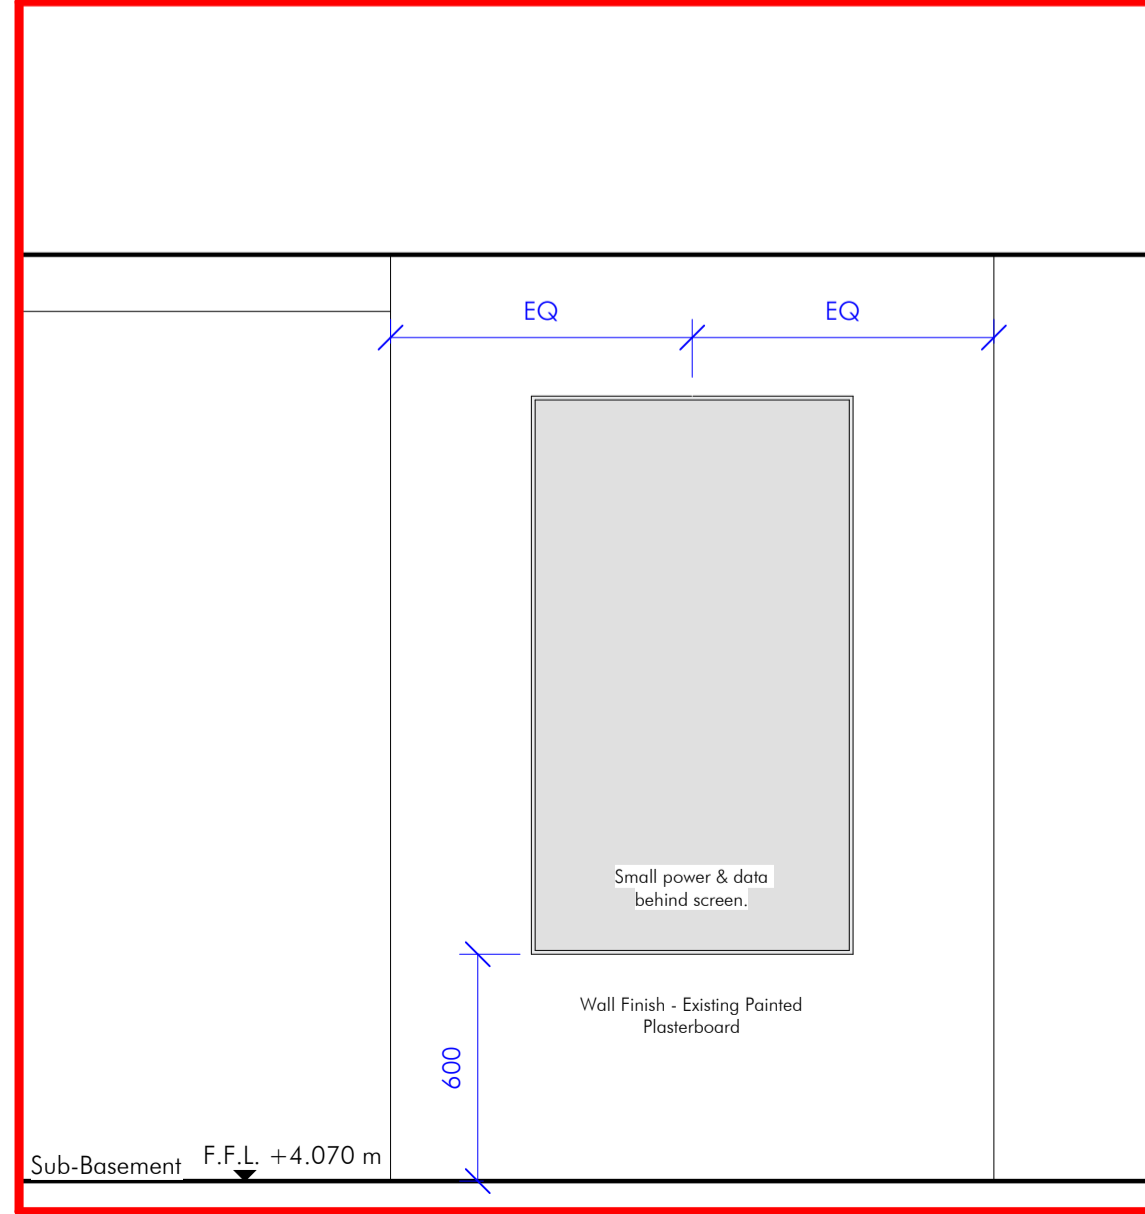


3 Wayfinding Screens - Sub-Basement Elevation
1 : 20

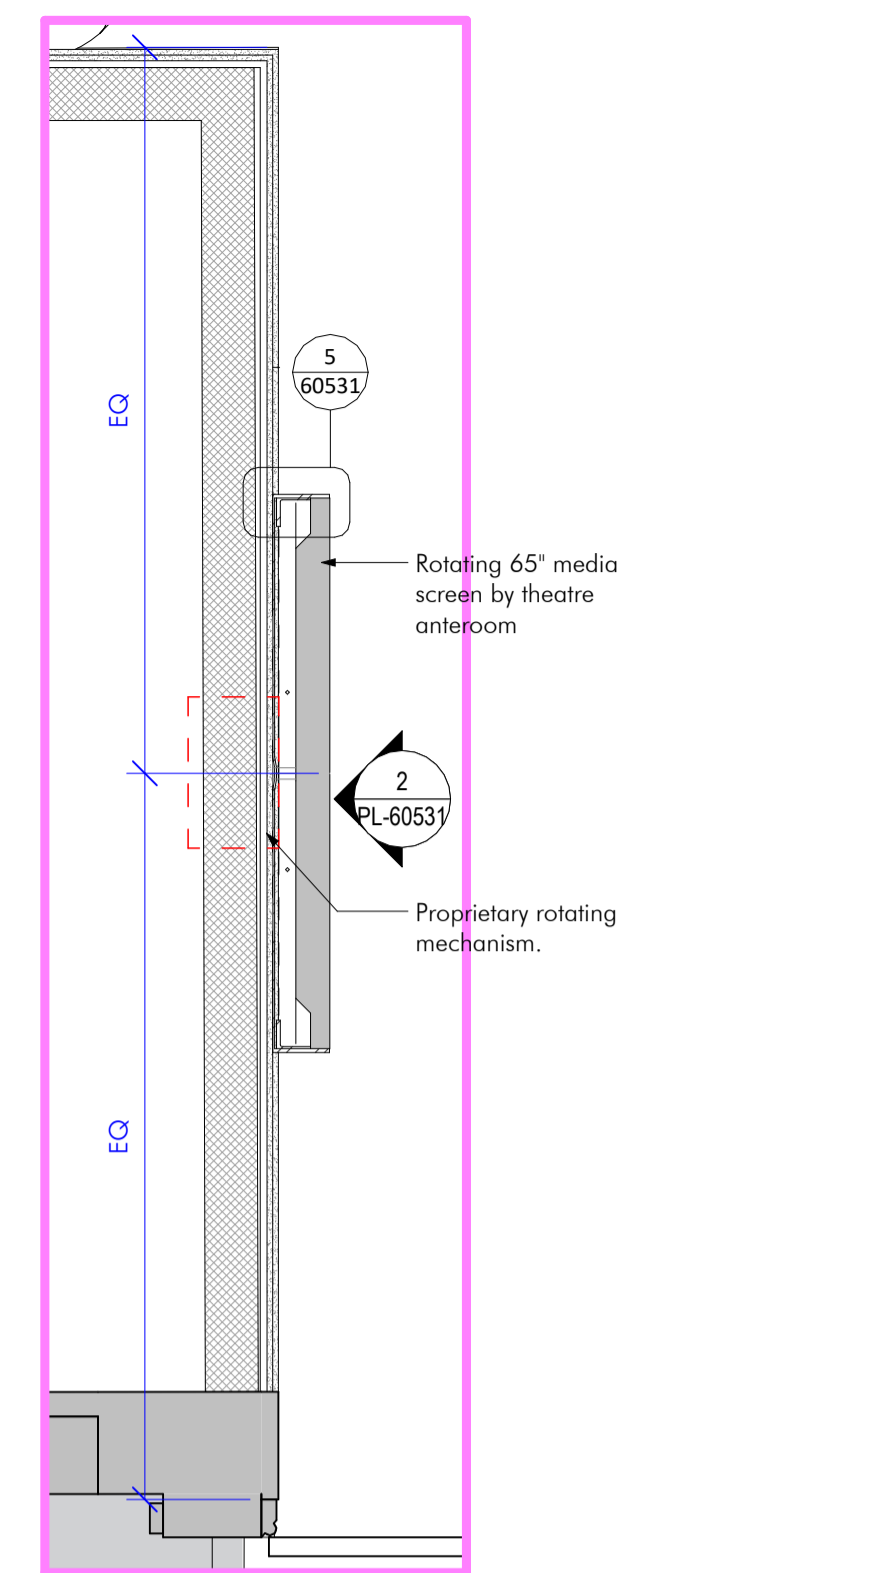


10 Theatre Anteroom Screen - Basement Floor Plan
1 : 20

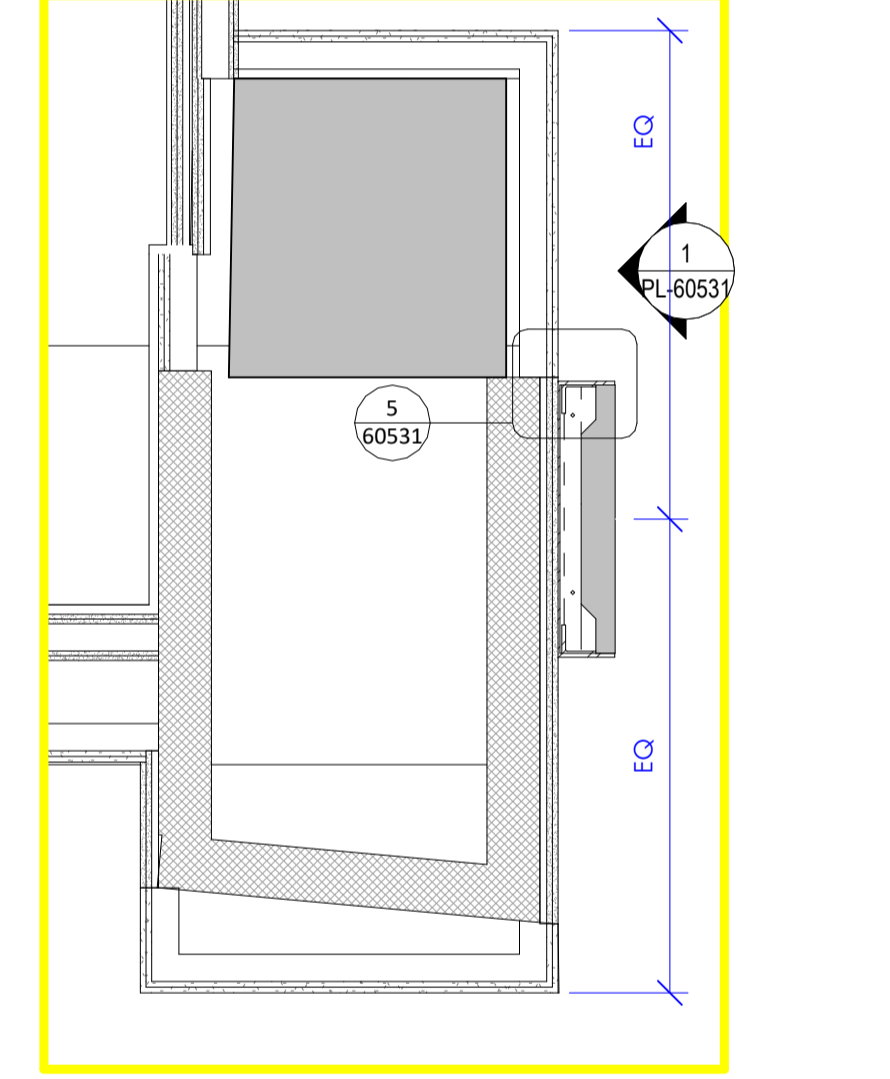


9 Wayfinding Screens - Basement Floor Plan
1 : 20

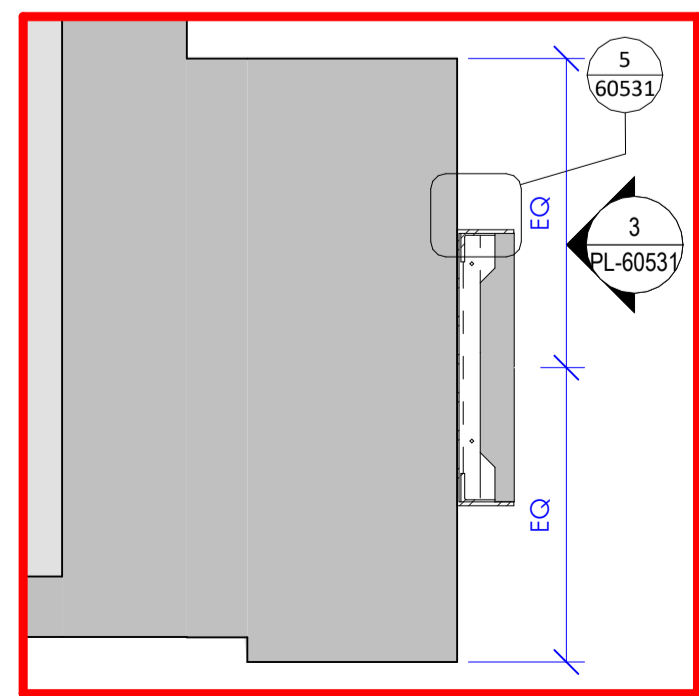


11 Wayfinding Screens - Sub-Basement Floor Plan
1 : 20

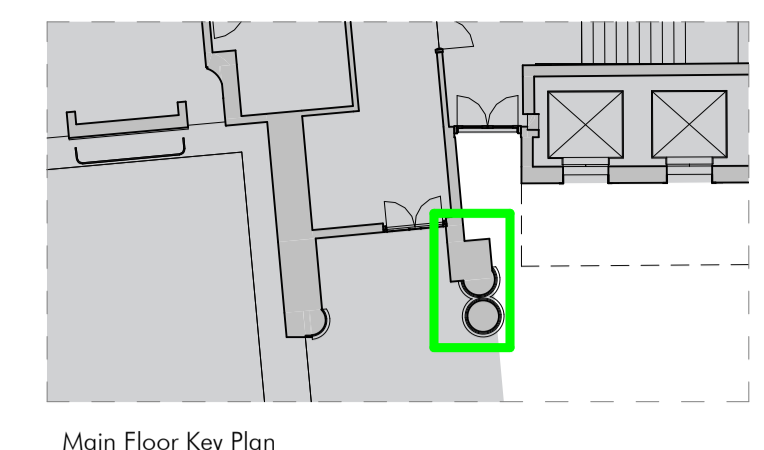


Main Floor Key Plan

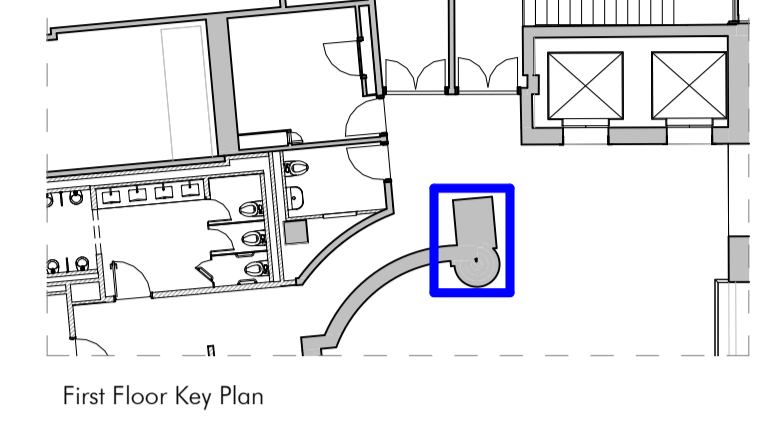


First Floor Key Plan

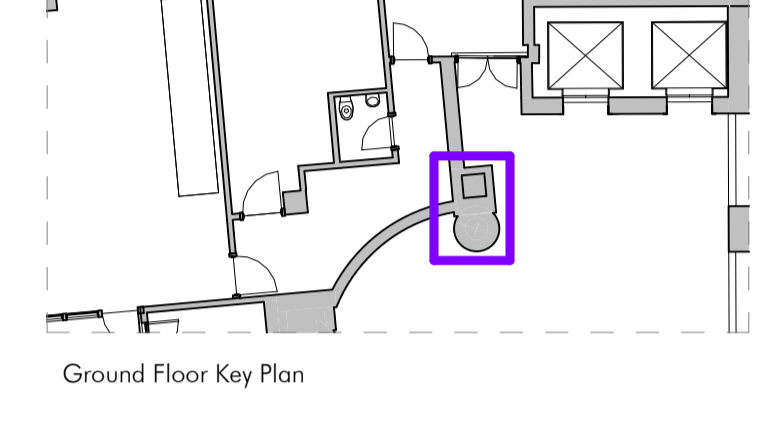

Ground Floor Key Plan

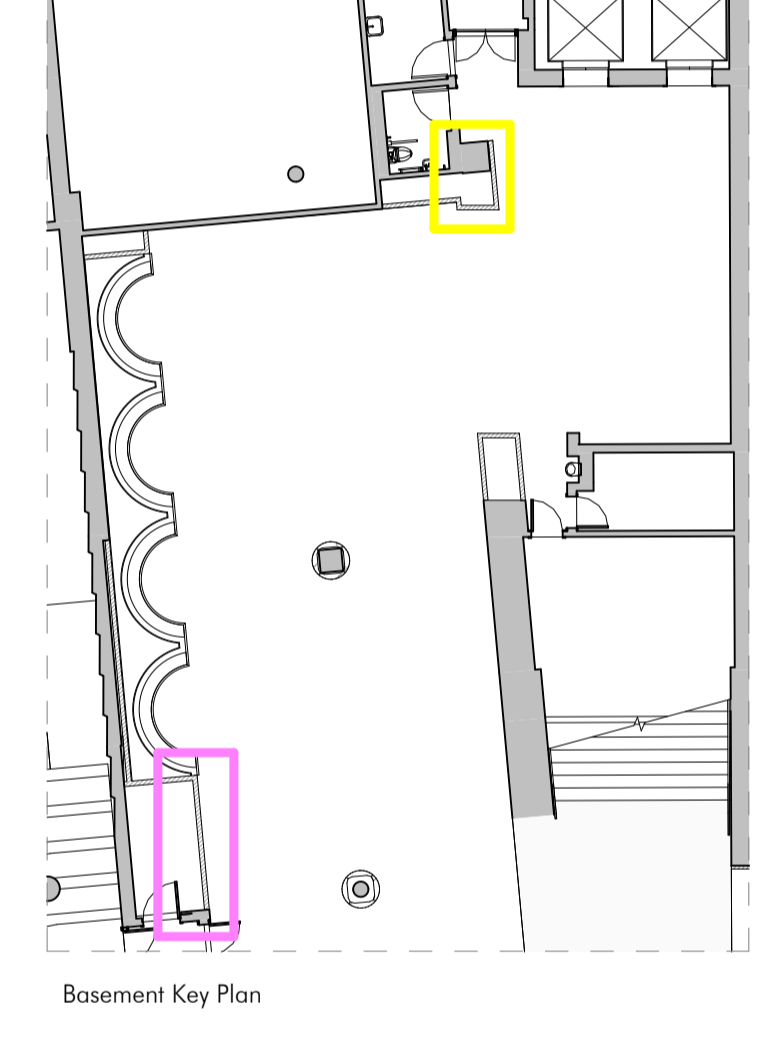


Basement Key Plan

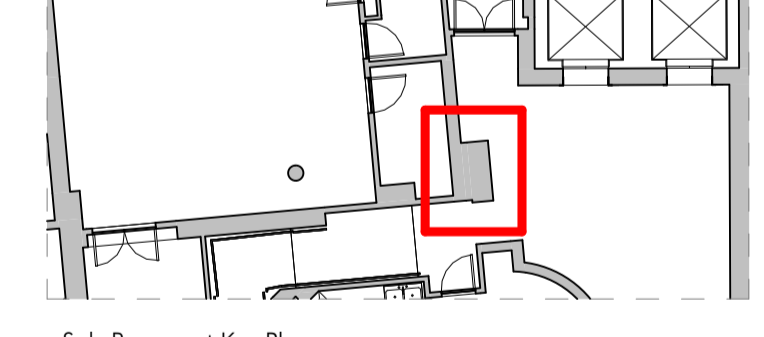

Sub-Basement Key Plan

Notes:
Drawings are based on survey data and may not accurately represent what is physically present.
All dimensions are in millimetres unless noted otherwise.
Purcell shall be notified in writing of any discrepancies.

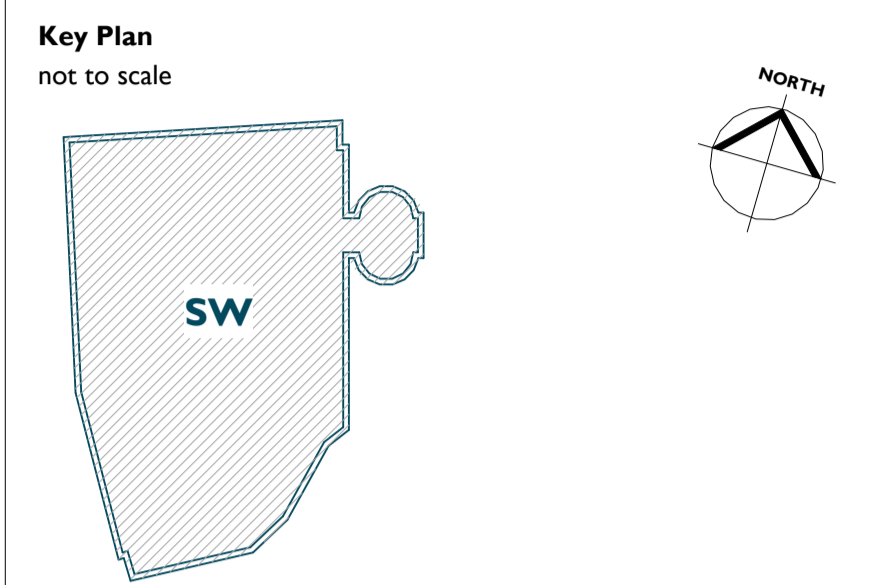


Key Plan
not to scale



Basement Key Plan



Ground Floor Key Plan

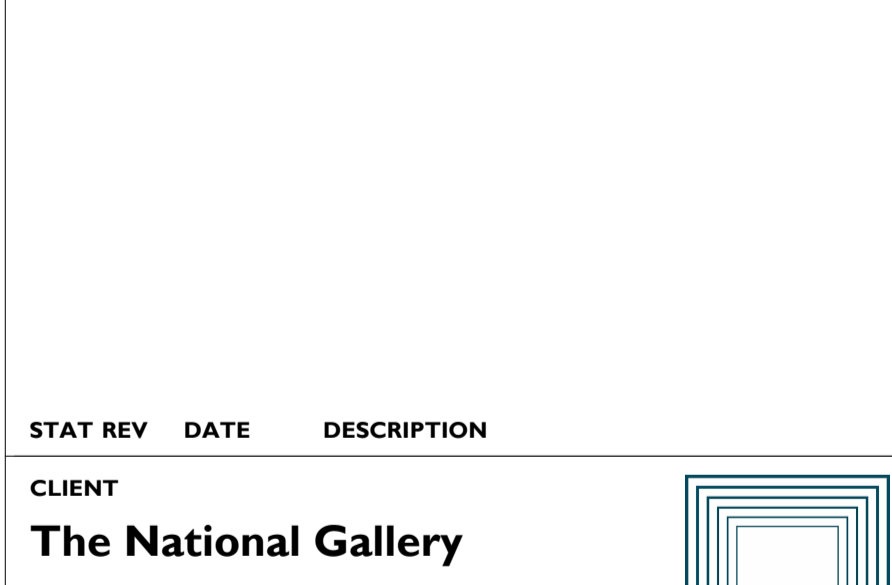

Main Floor Key Plan

STAT	REV	DATE	DESCRIPTION

CLIENT
The National Gallery

PROJECT
NG200: Welcome

JOB NUMBER
241288

TITLE
Wayfinding - Screens

SIZE SCALE DRAWN CHECKED
A1L As indicated AS MM

REV SUITABILITY/REASON FOR ISSUE
PL : Planning Issue

DRAWING NUMBER
NG200-PUR-Ss_10_15_44-SW0-DG-A-PL-60531

