





Front Elevation

Rear Elevation

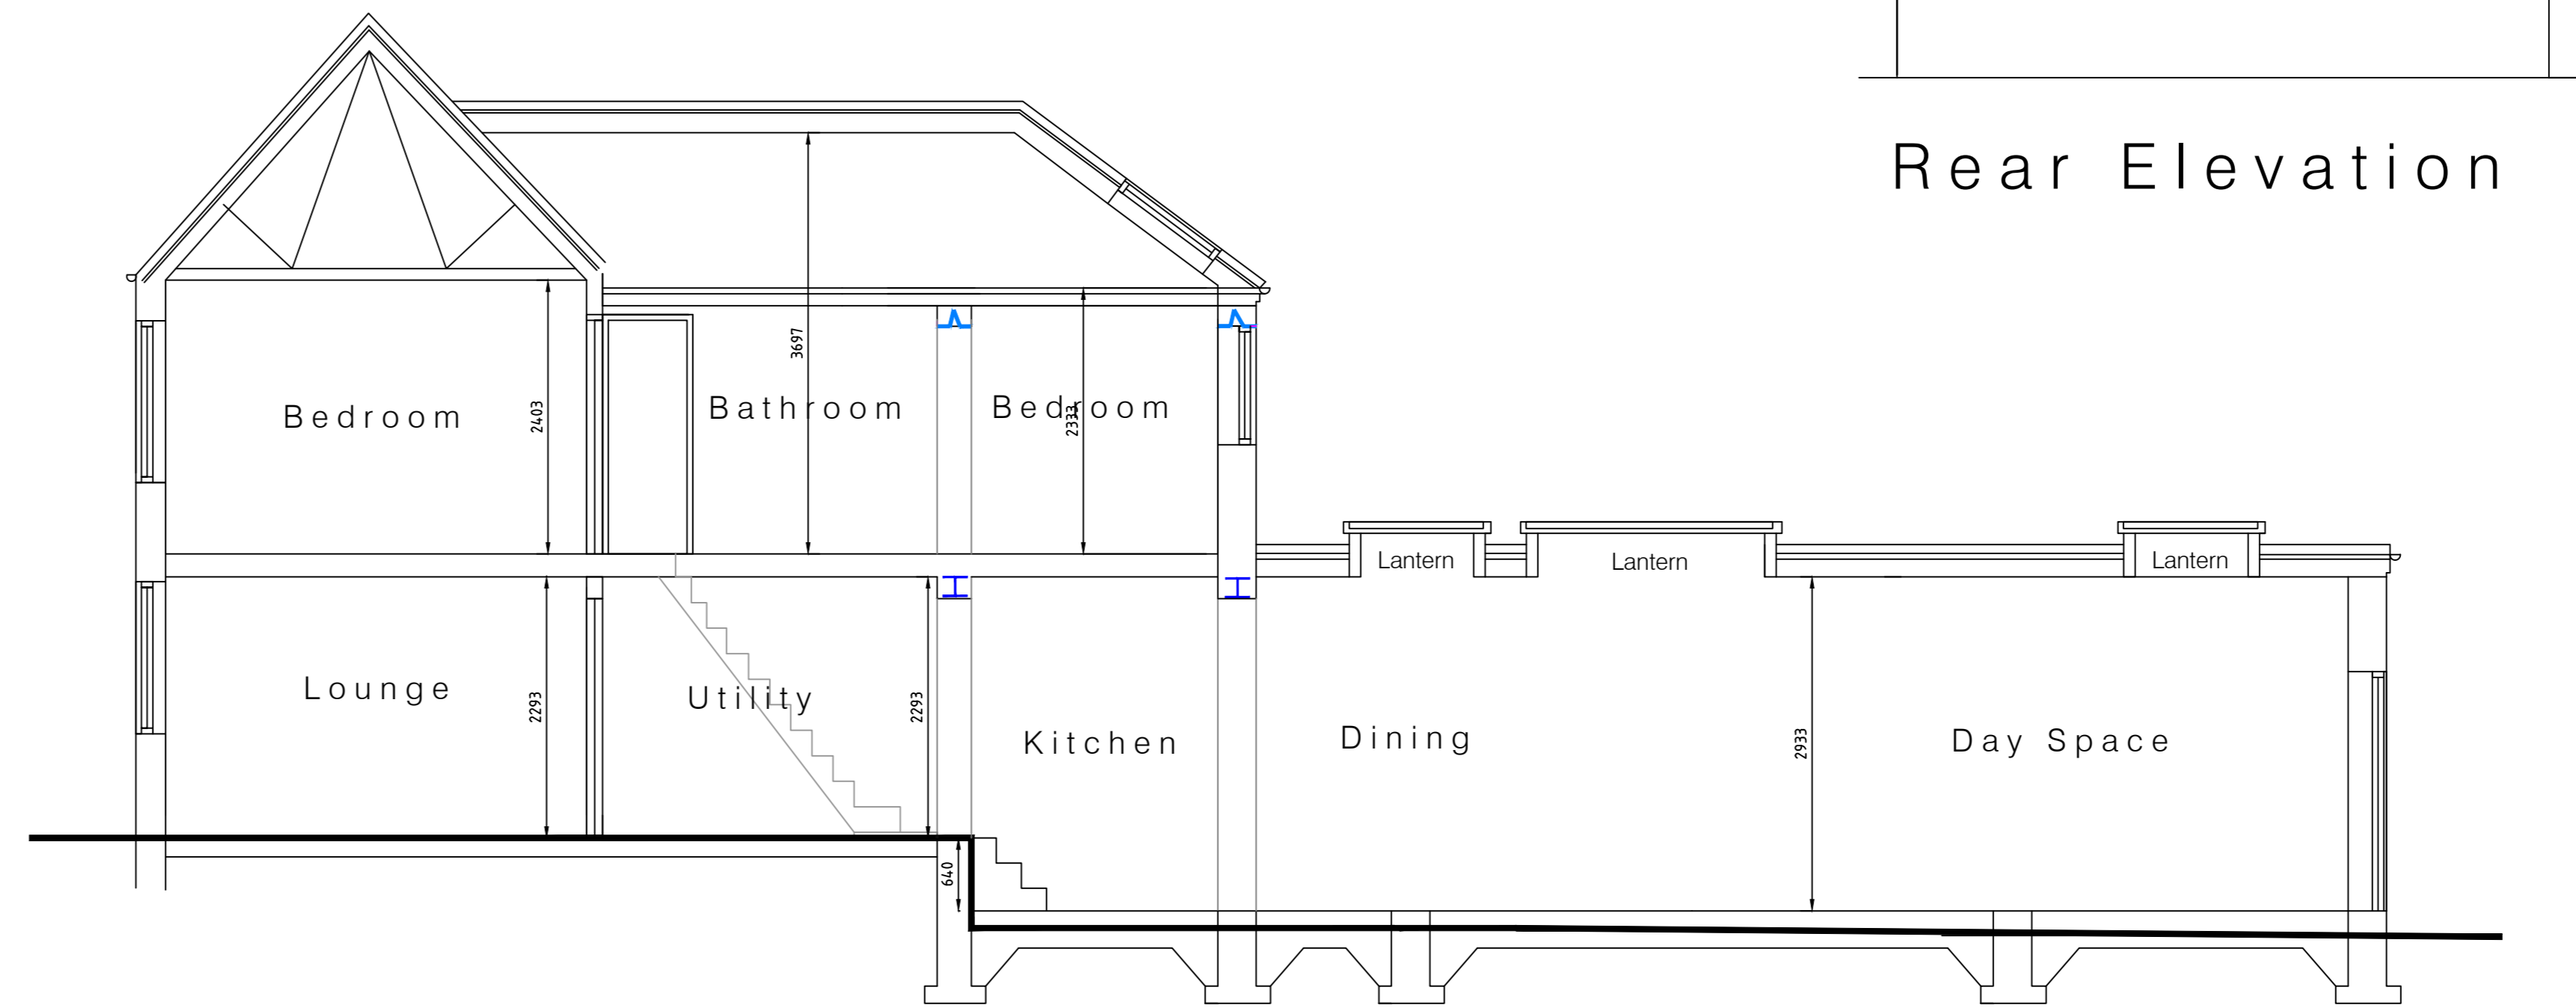


Section


Rear Elevation

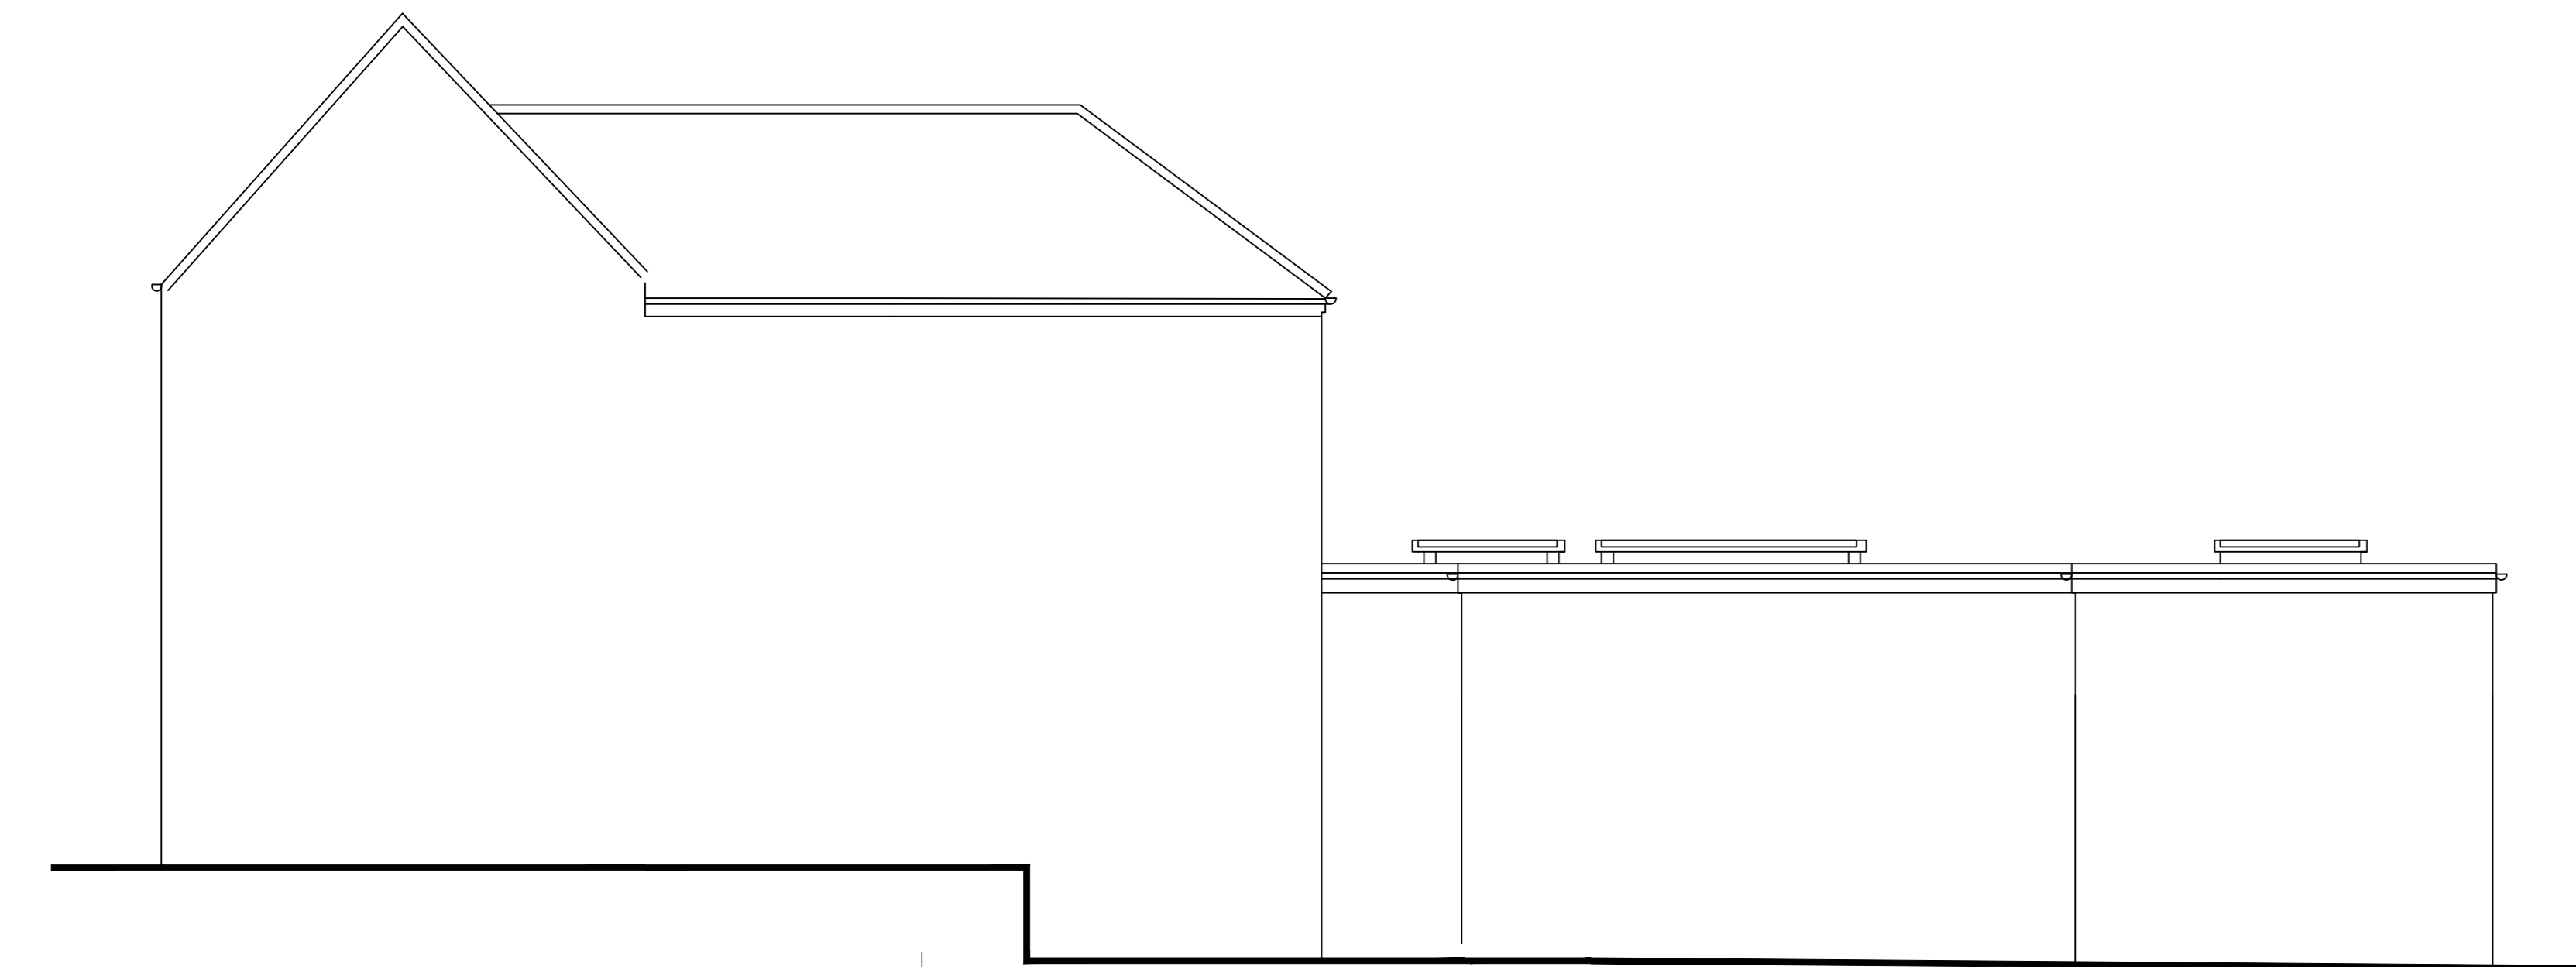


Side Elevation

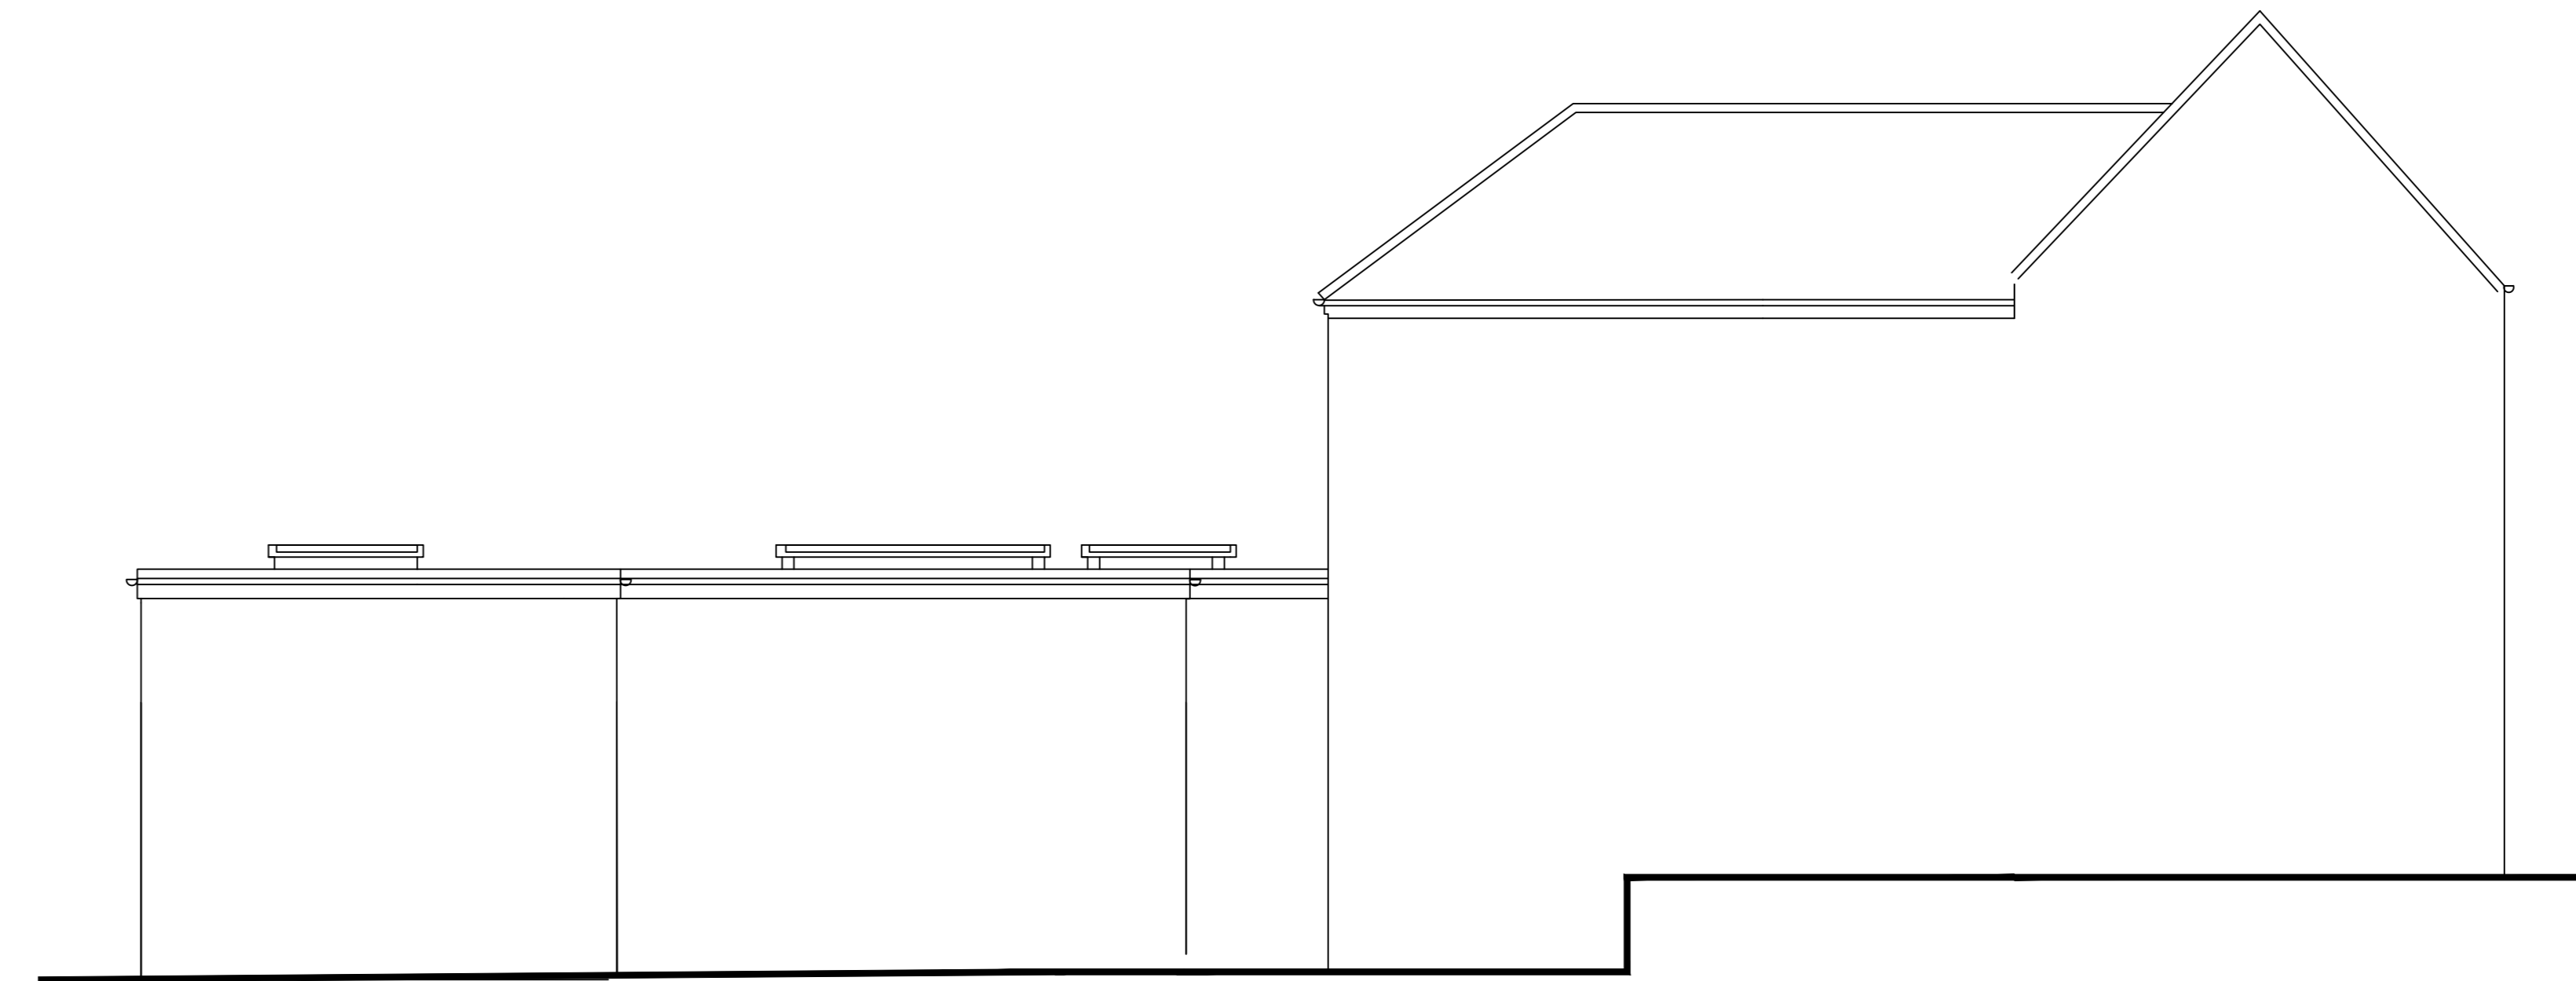



Side Elevation

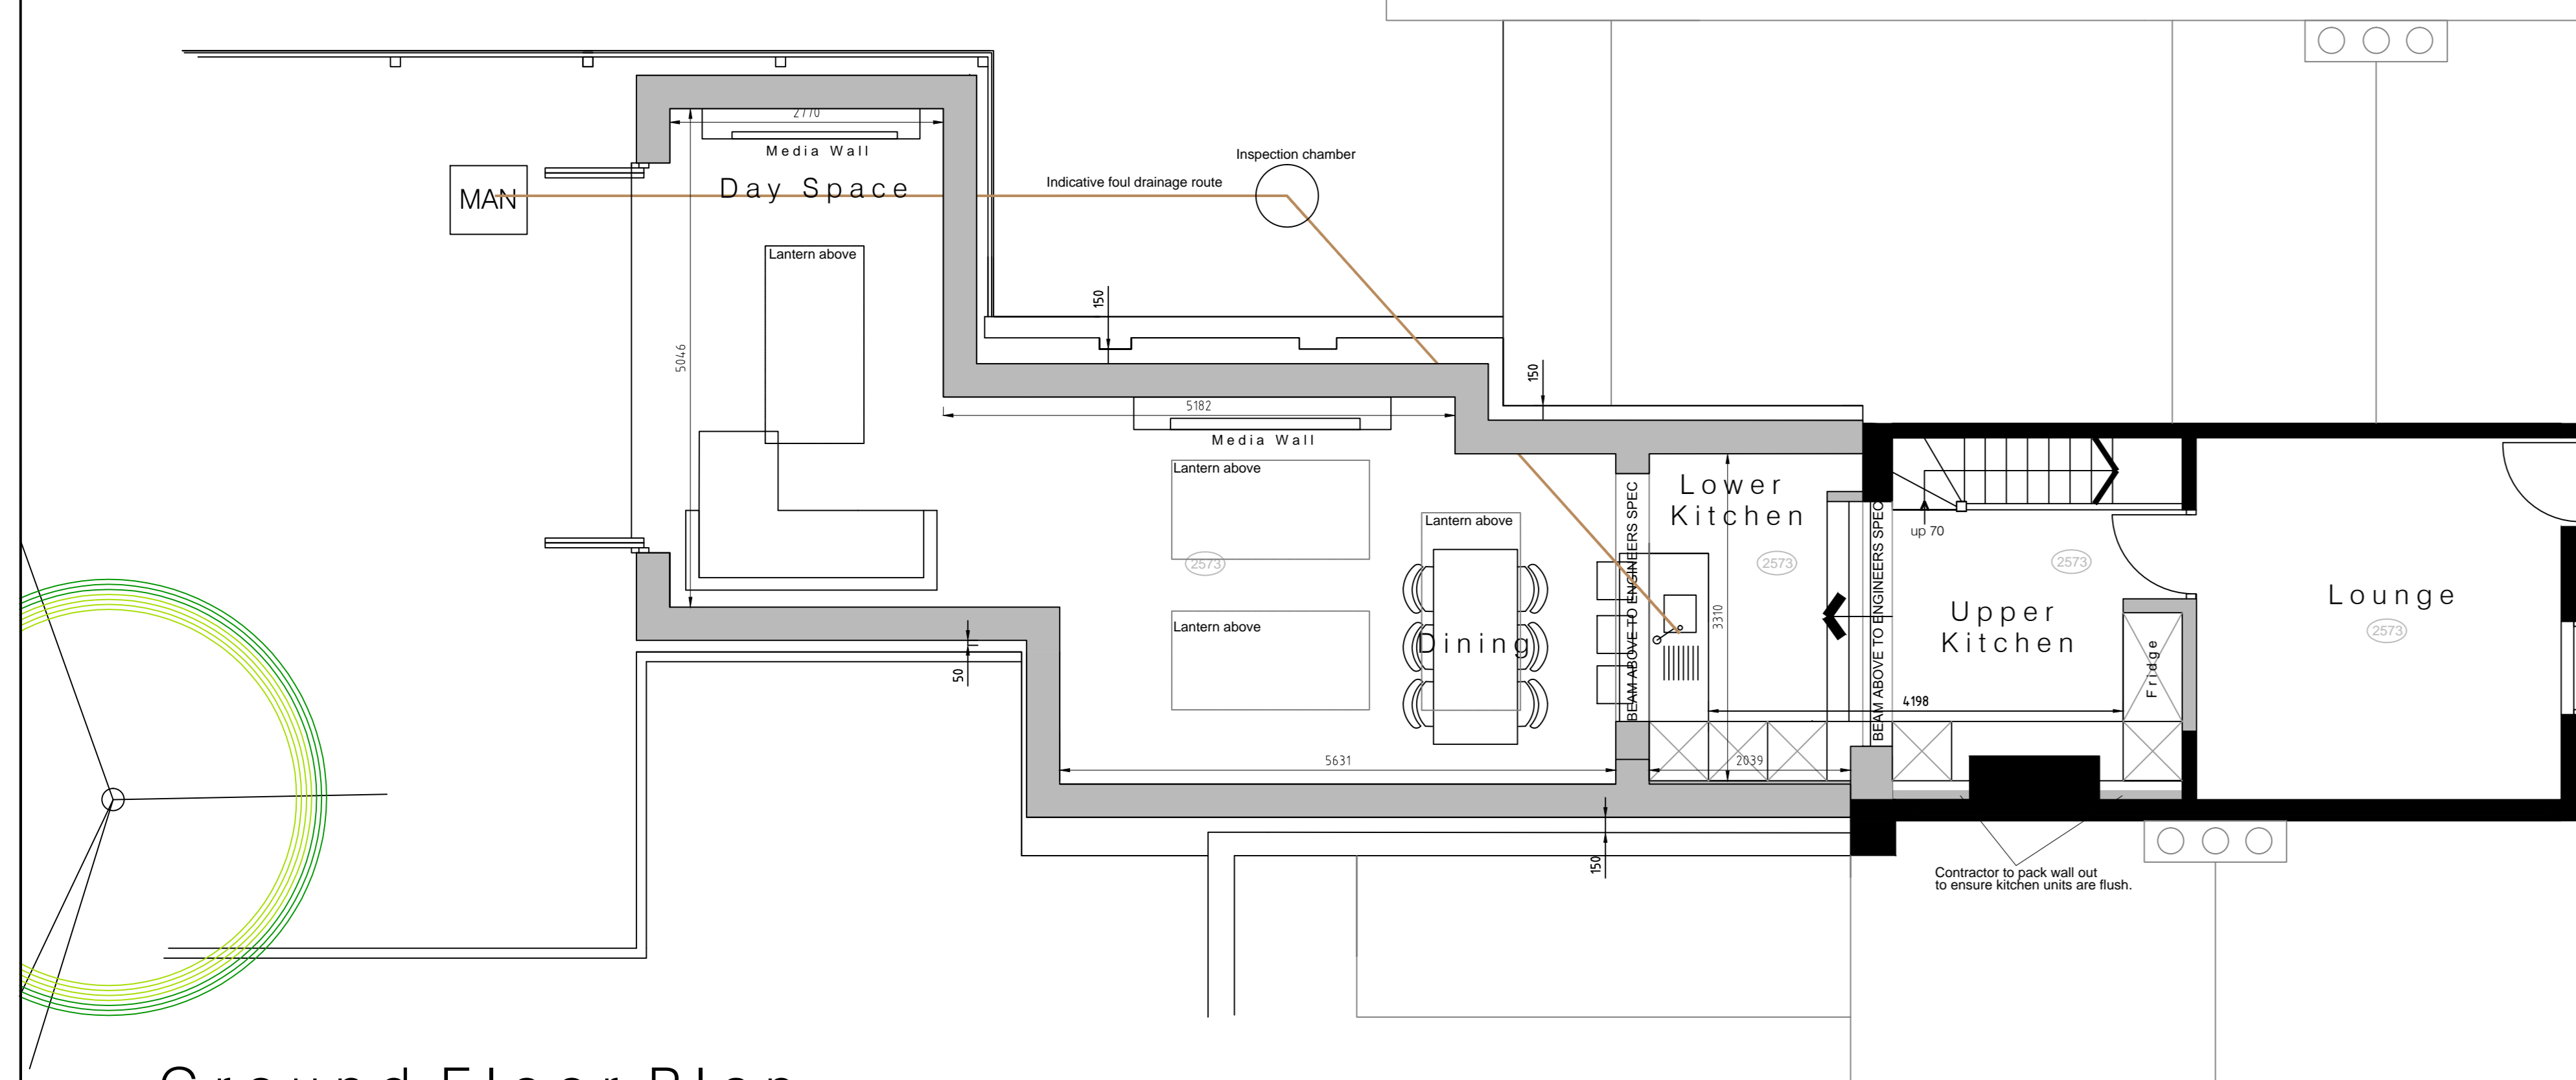

Ground Floor Plan

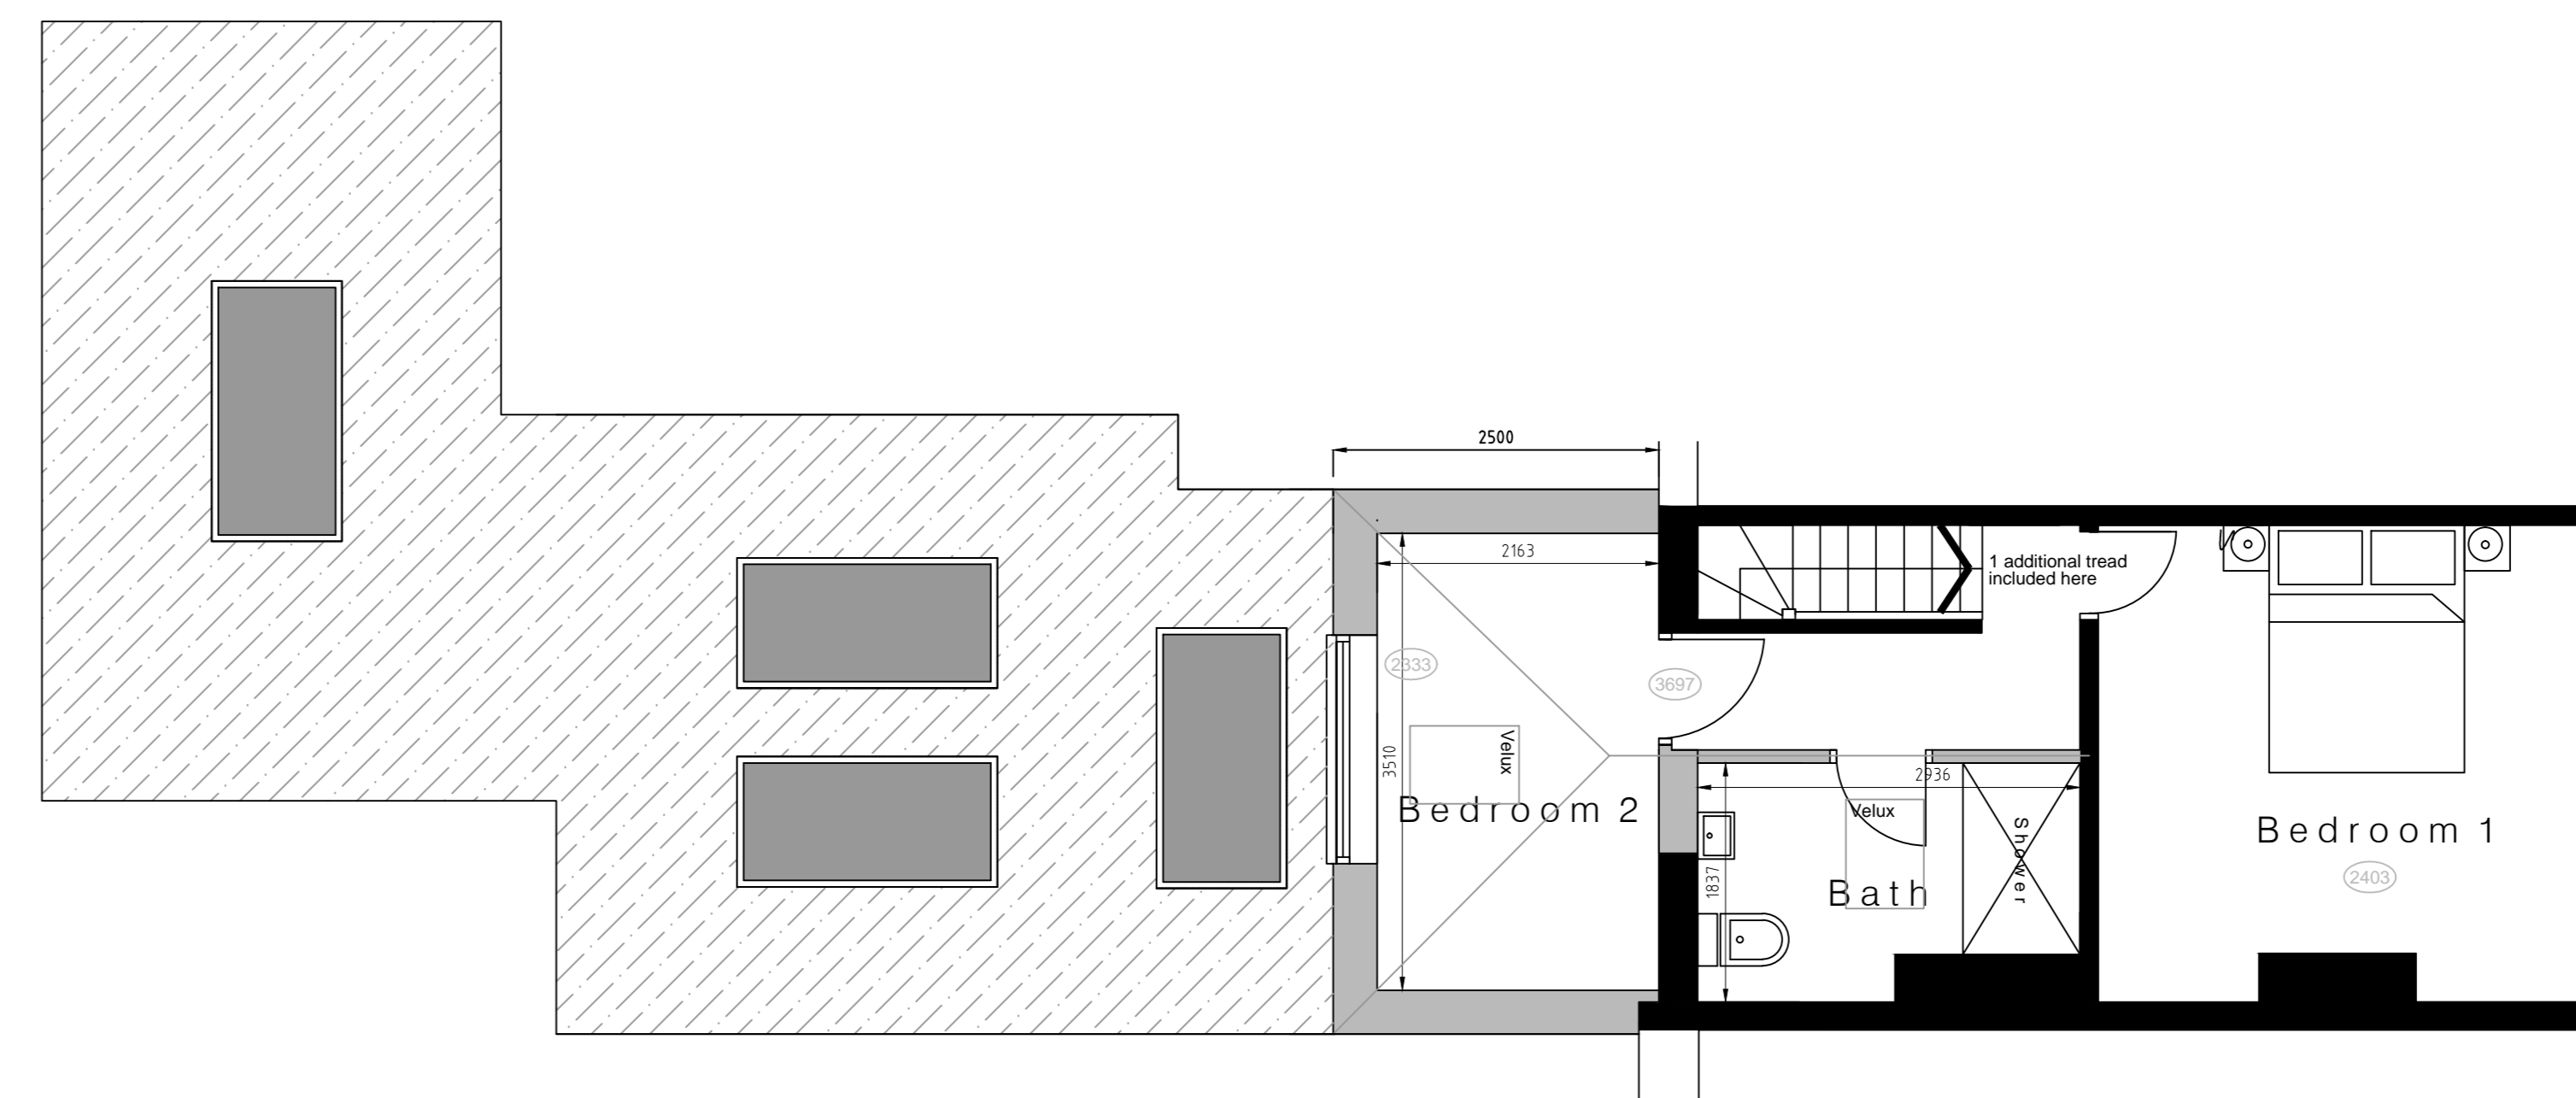

First Floor Plan

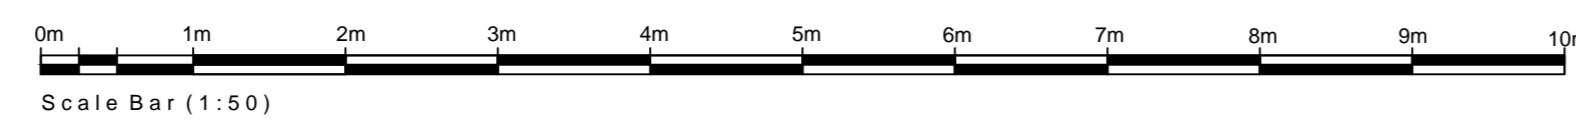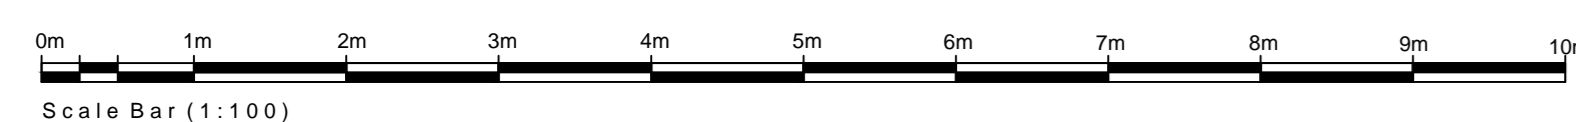

- from this drawing, any discrepancies to be reported to the office below.
- The Contractor shall make a survey of the site and shall be responsible for obtaining all dimensions and levels necessary for the proper construction of works as indicated.

Client

JOHNS

Job Title

**27 MARKET PLACE
SOUTH CAVE
EAST YORKSHIRE**

Drawing Title

**PROPOSED SCHEME
OPTION 1**

©Copyright

ELEVATION

ELEVATION DESIGN LTD

**DESIGN - CONSTRUCTION
PROJECT MANAGEMENT**

16 Wright Street Hull HU2 8JU

Telephone 01482 221155
Fax 01482 221105
Email forename@elevationdesign.org.uk

Revisions	Date	Description	DR	CH
A	27.02.24	Extension enlarged	AU	KS
B	11.03.24	Elevations added	AU	KS

Status **SURVEY**

Scale A2- 1:100 Date 06.10.2023
A0- 1:50

Drawn By KS Checked Approved

Drawing No. 2405.02 Rev B