


• ALL DIMENSIONS TO BE VERIFIED ON SITE • DO NOT SCALE • THIS DRAWING AND DESIGN REMAINS THE COPYRIGHT OF THE ARCHITECT AND MAY NOT BE REPRODUCED WITHOUT PERMISSION •

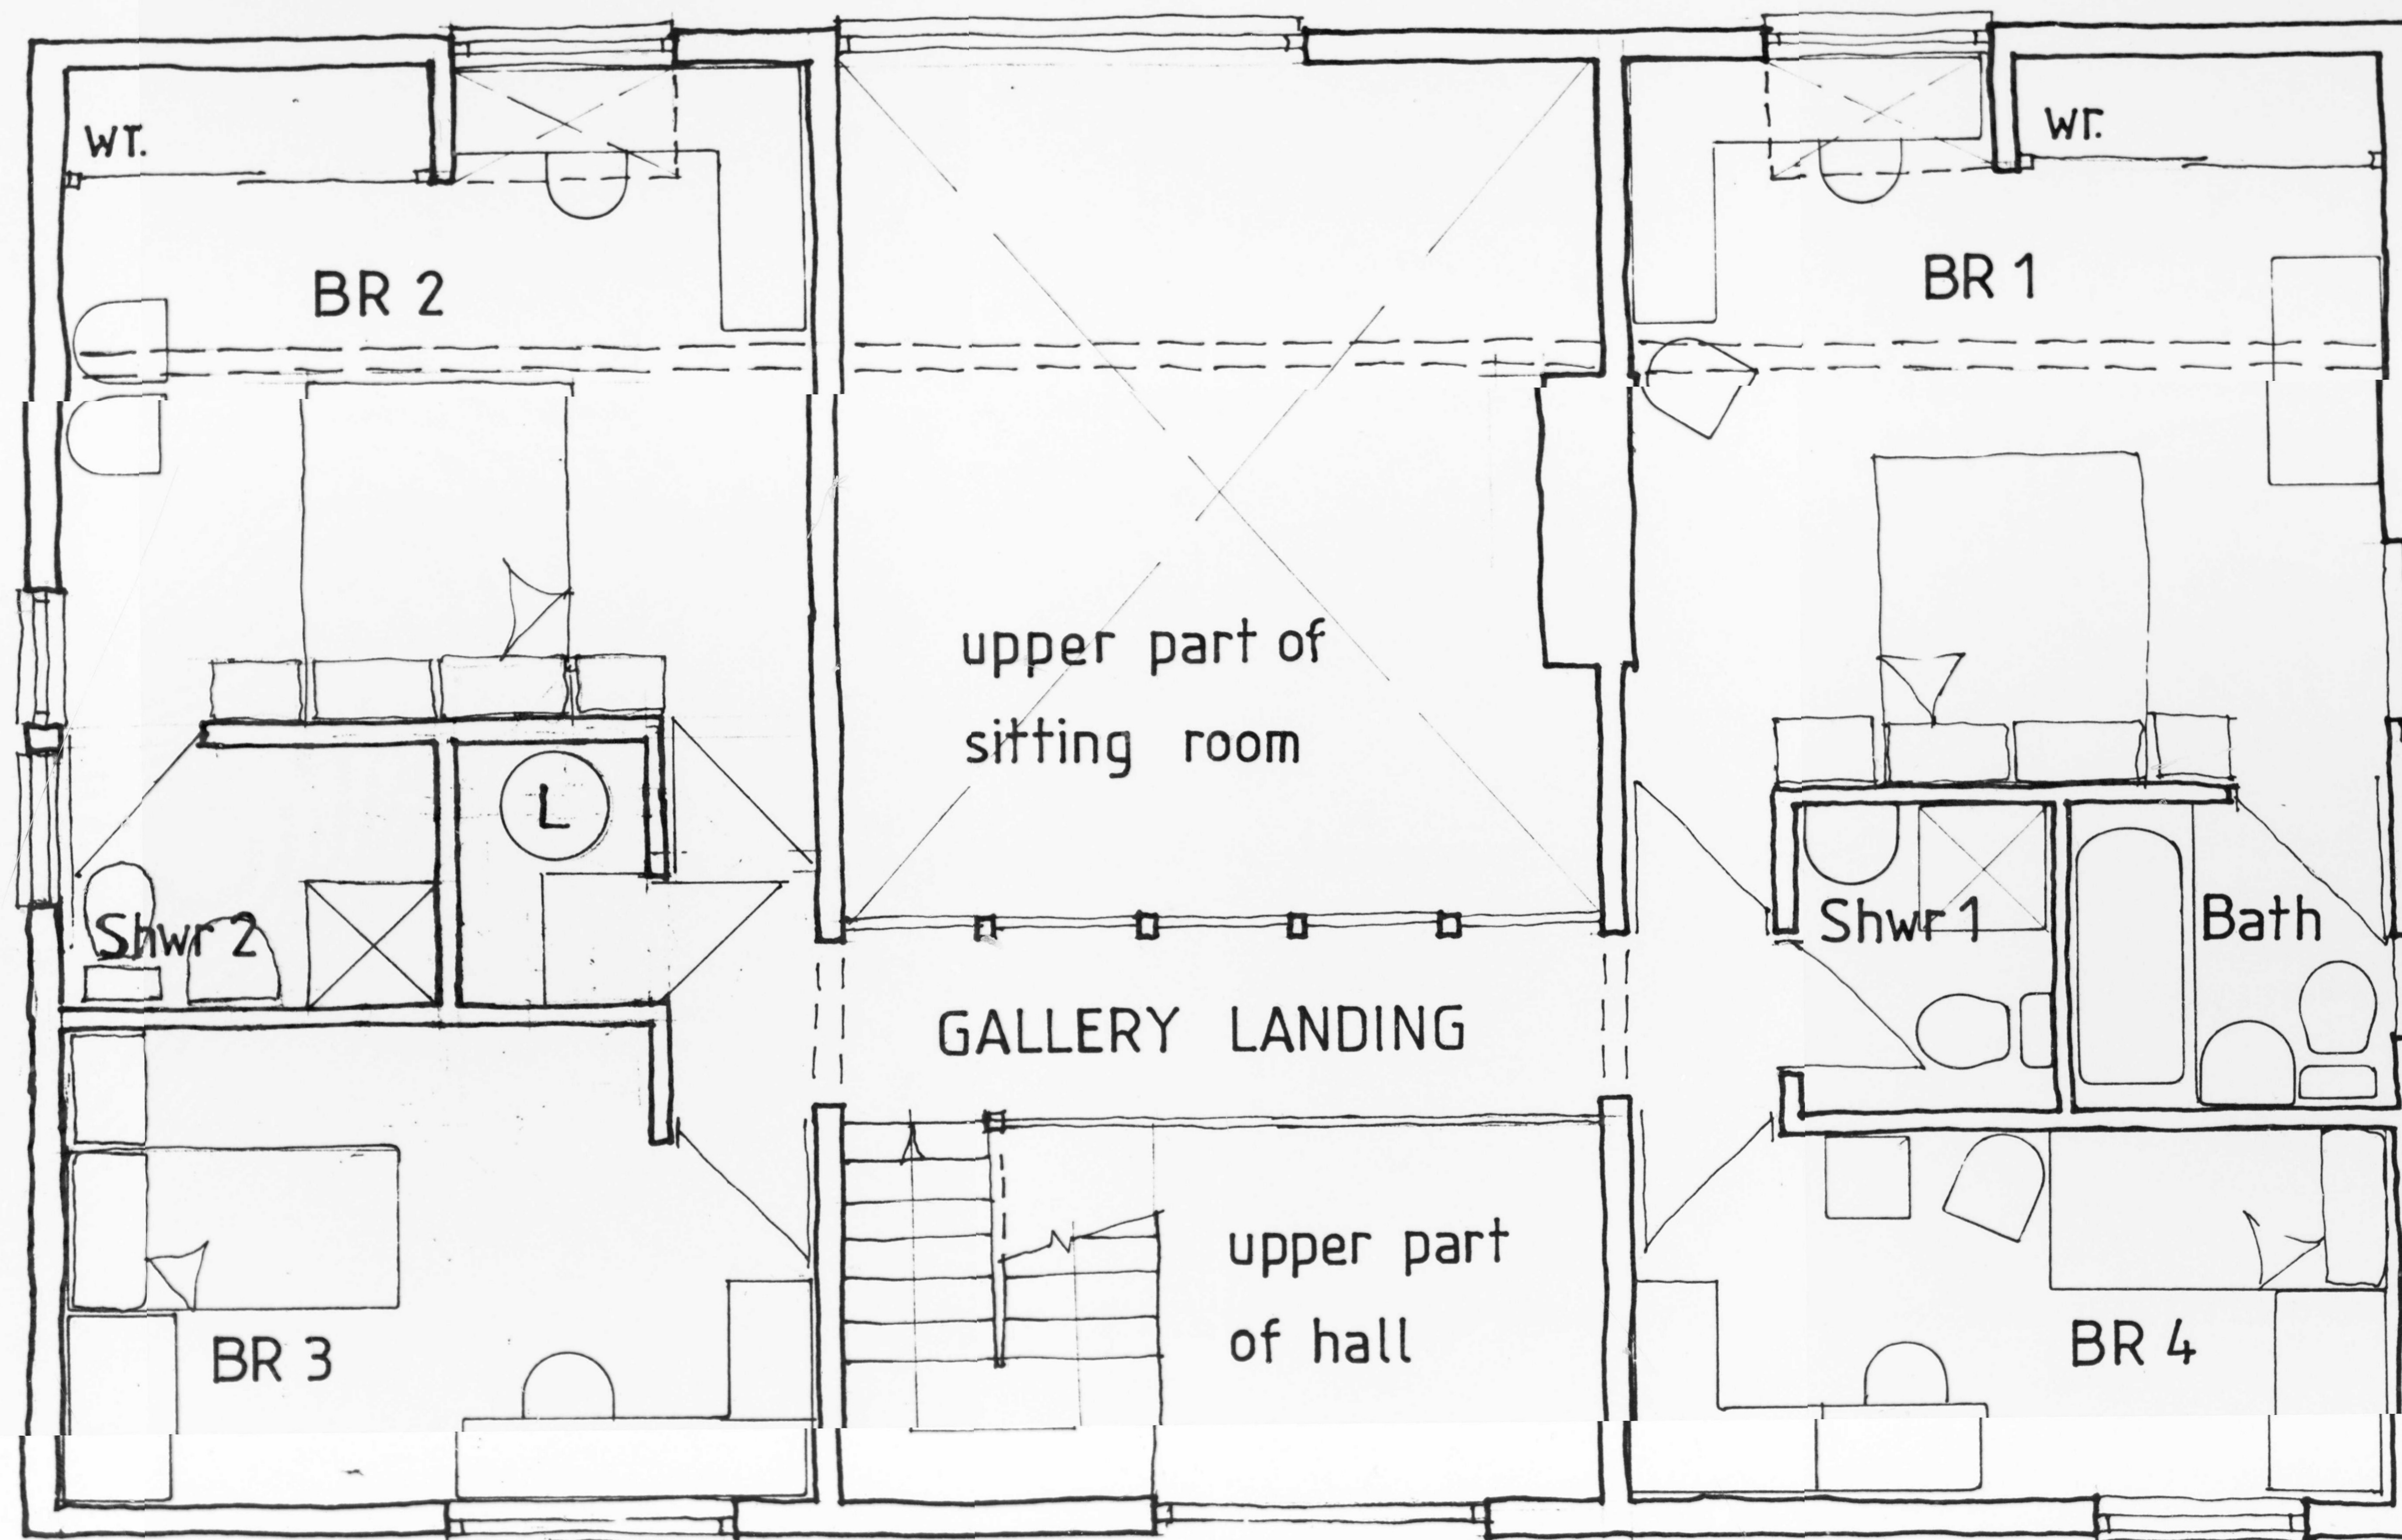

10

William Wastell Architects Ltd.

22 TILEHOUSE STREET, HITCHIN,
HERTFORDSHIRE SG5 2DY
HITCHIN (0462) 37211

CONTRACT

ELEMENT

SCALE 1/50

DRAWN

UNIT REF.

JOB No.


SHEET No.

REV.

L286


SK 2A


• ALL DIMENSIONS TO BE VERIFIED ON SITE • DO NOT SCALE • THIS DRAWING AND DESIGN REMAINS THE COPYRIGHT OF THE ARCHITECT AND MAY NOT BE REPRODUCED WITHOUT PERMISSION •

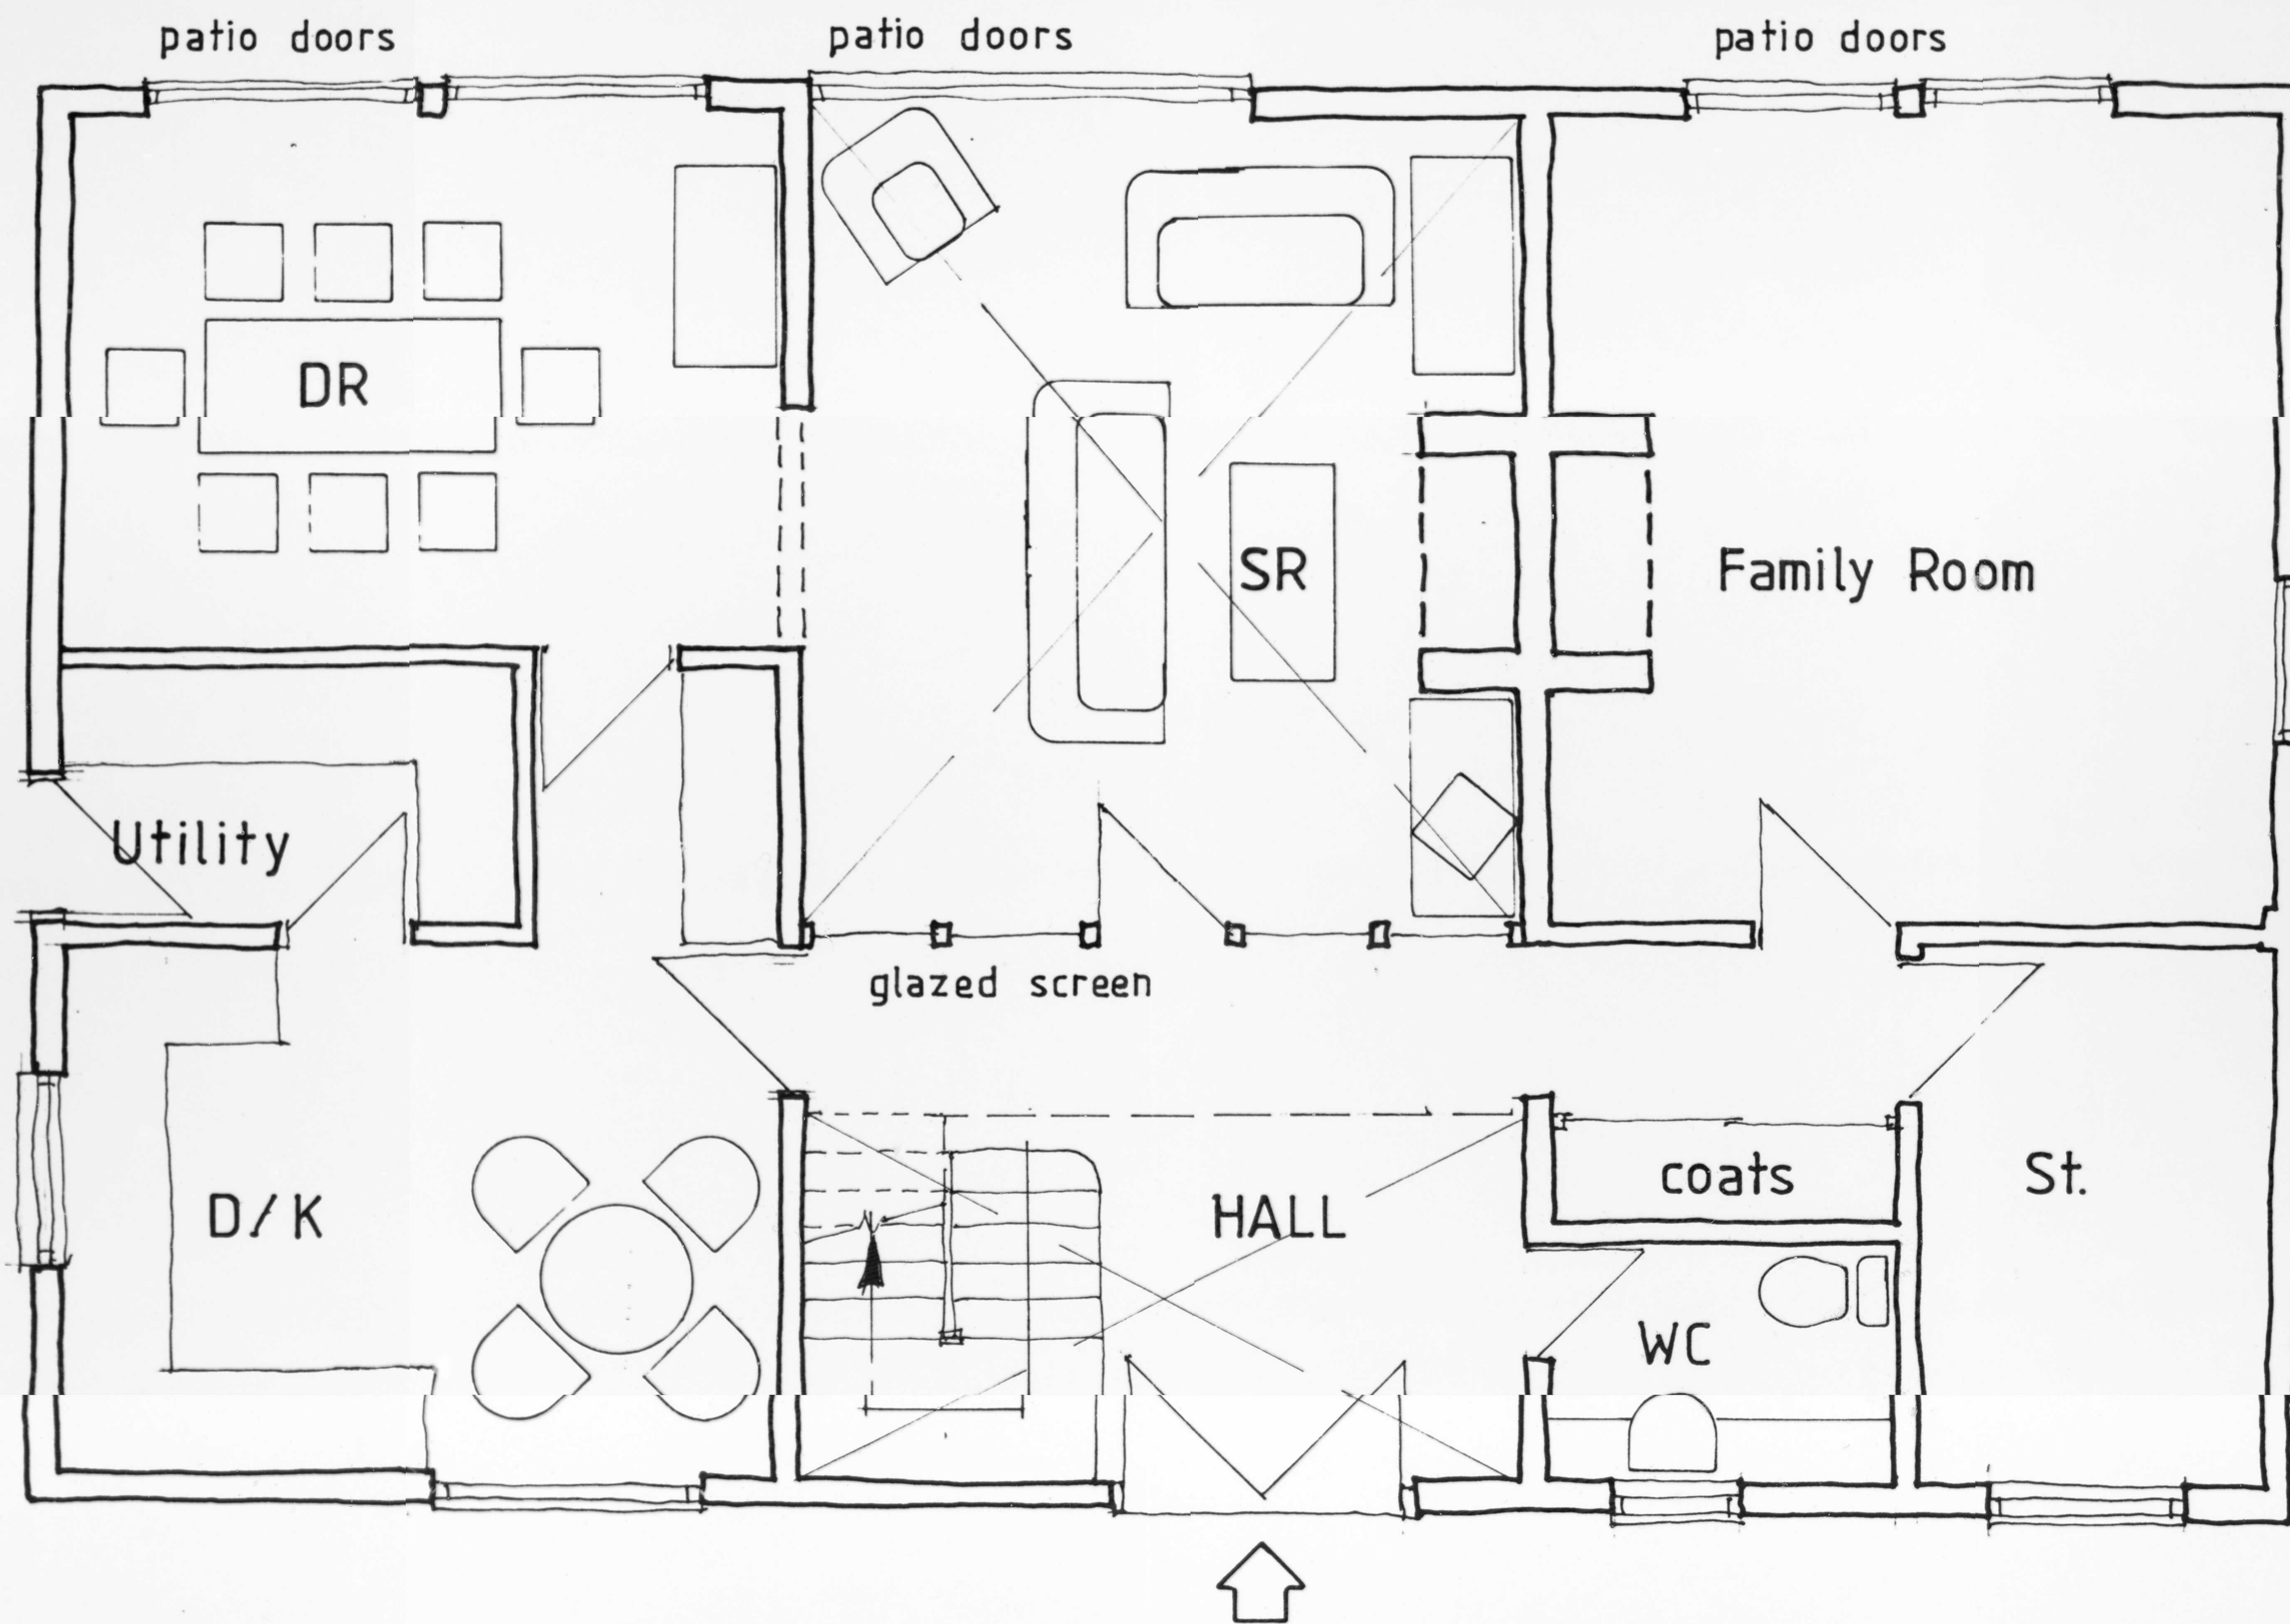

11

William Wastell Architects Ltd. 22 TILEHOUSE STREET, HITCHIN, HERTFORDSHIRE SG5 2DY HITCHIN (0462) 37211	CONTRACT	ELEMENT	SCALE 1/50		DRAWN	
			UNIT REF.	JOB No.	SHEET No.	REV.
				L286	SK 1	

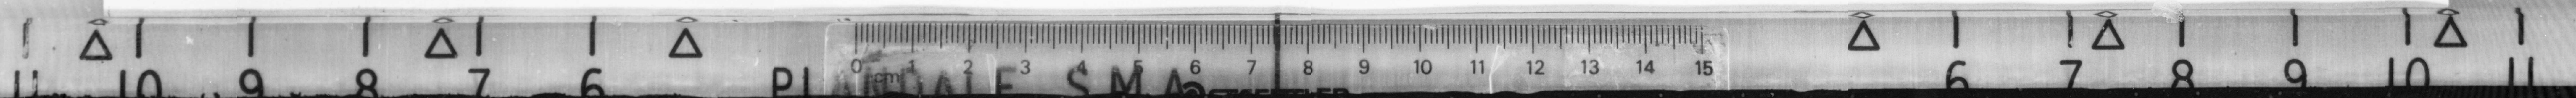


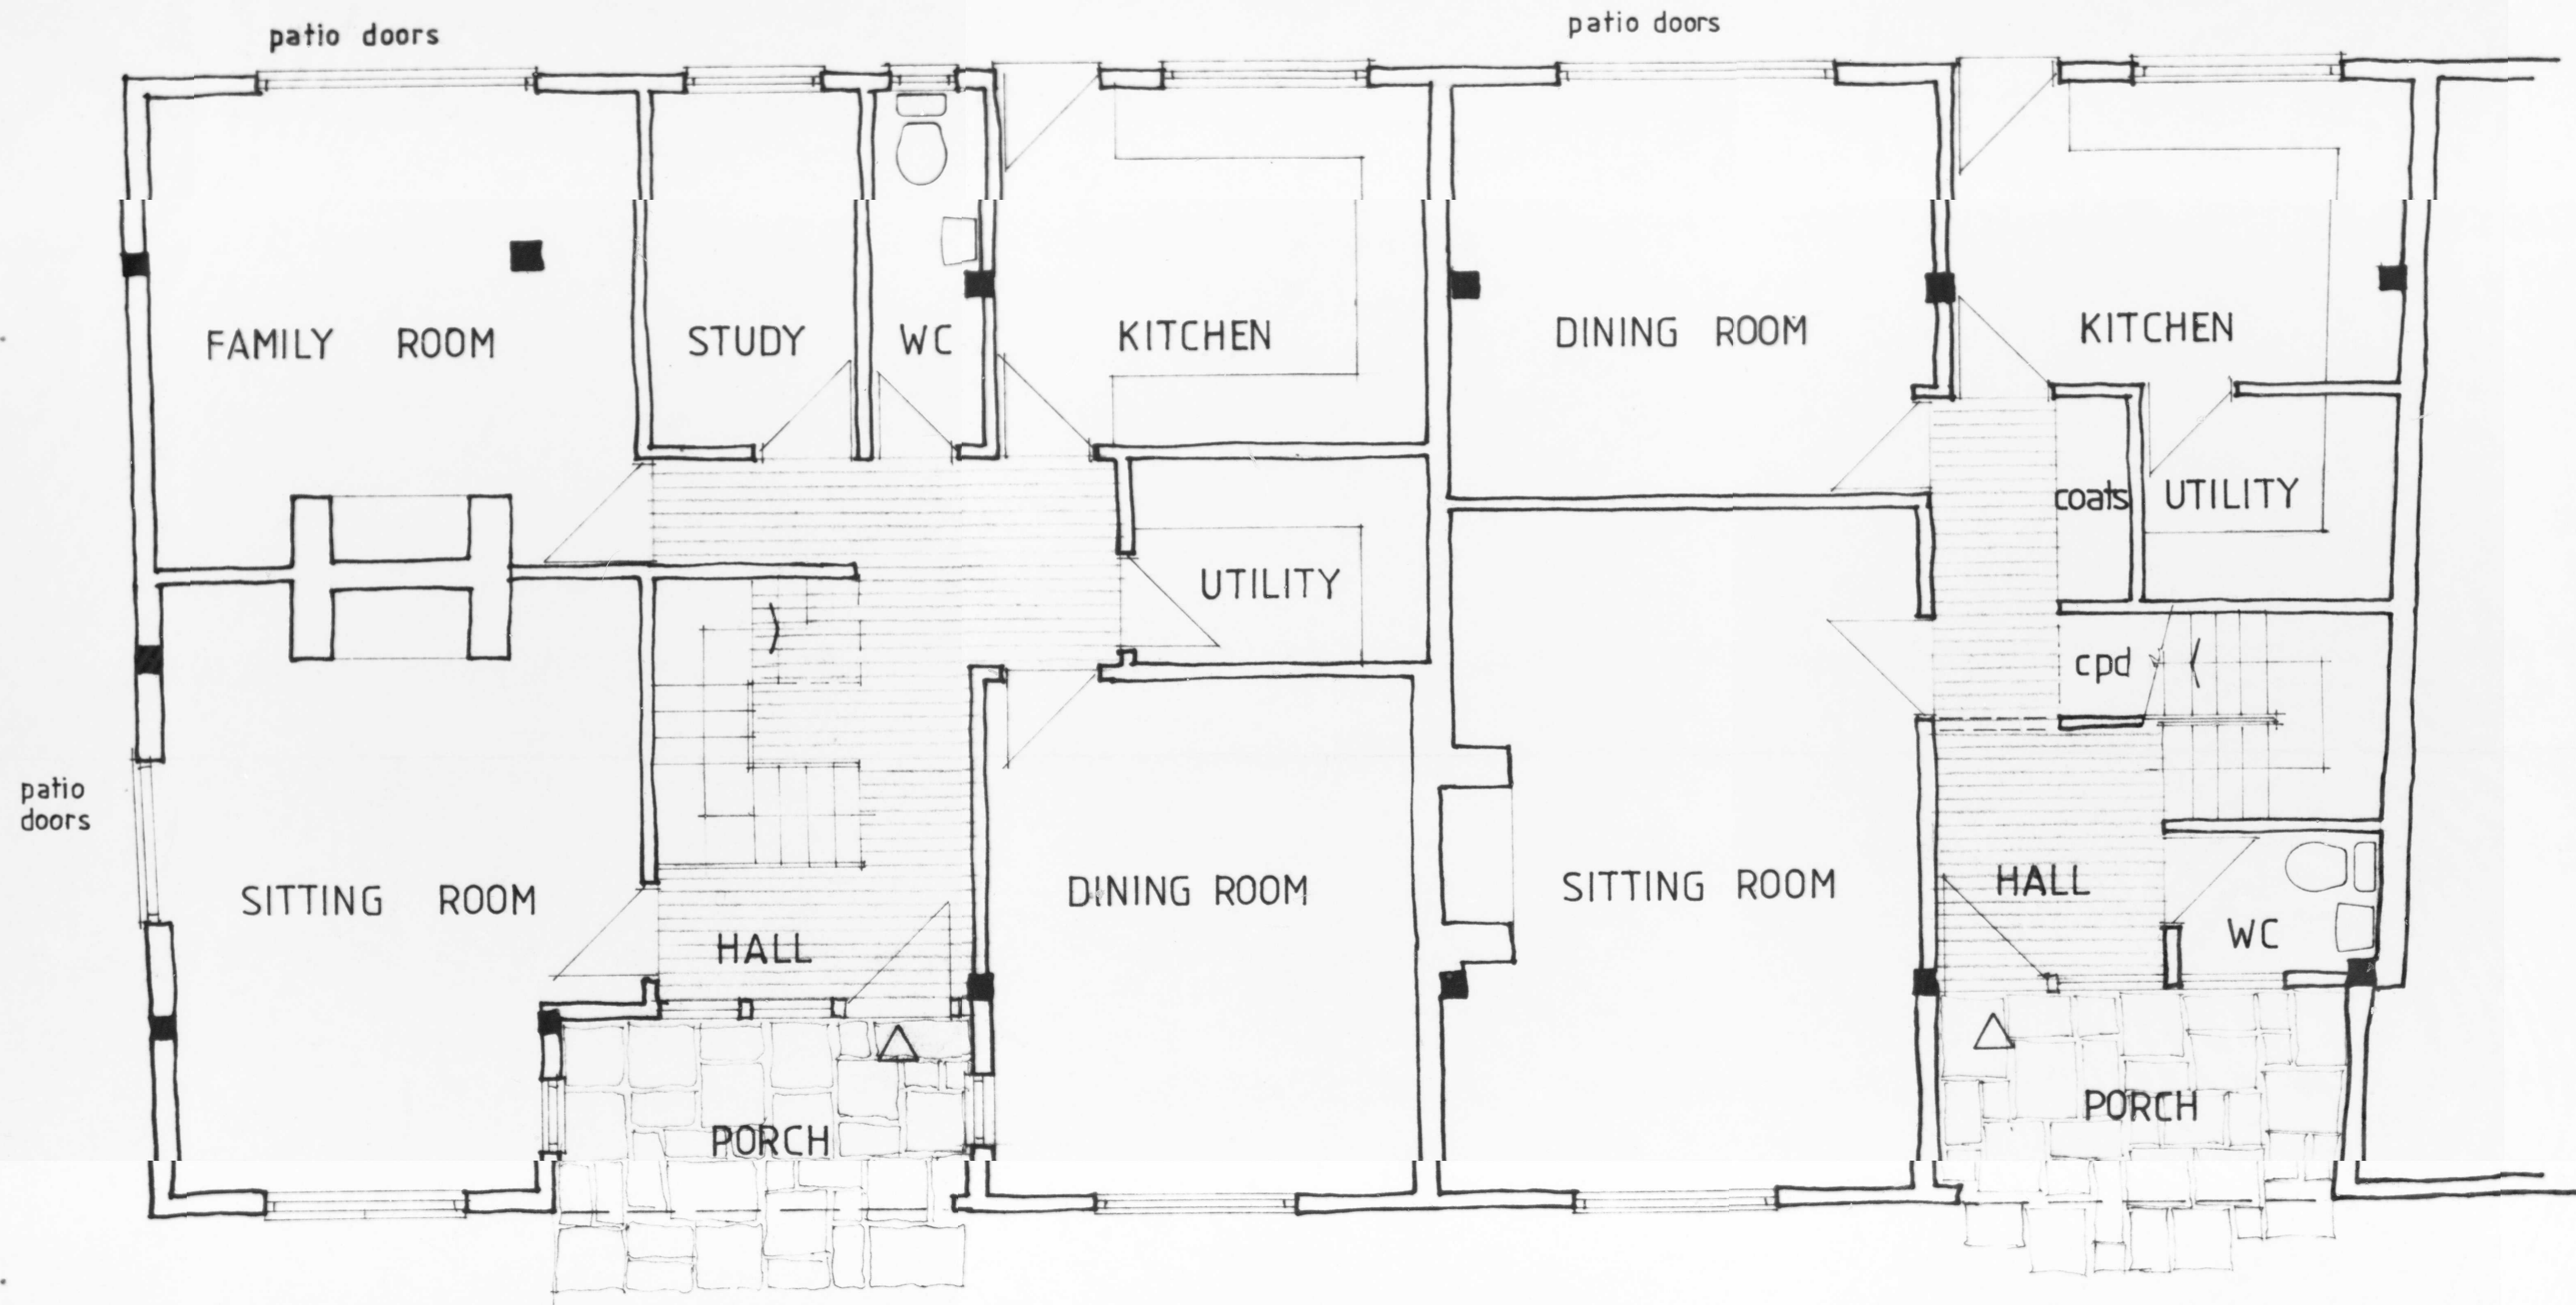


JOB No. L 286 SHEET SK 3
 BROCKHOLDS FARM
 GREAT MUNDON, HERTS
 Proposed Ground Floor Plan.
 NORTH BARN.
 SCALE 1/50 DATE MAY 87 DRAWN BW
 William Wastell Architects Ltd.
 22 TILEHOUSE STREET, HITCHIN.
 HERTFORDSHIRE, SG5 2DY
 HITCHIN (0462) 37211

ALL DIMENSIONS TO BE VERIFIED ON SITE · DO NOT SCALE · THIS DRAWING AND DESIGN REMAINS THE COPYRIGHT OF THE ARCHITECT AND MAY NOT BE REPRODUCED WITHOUT PERMISSION




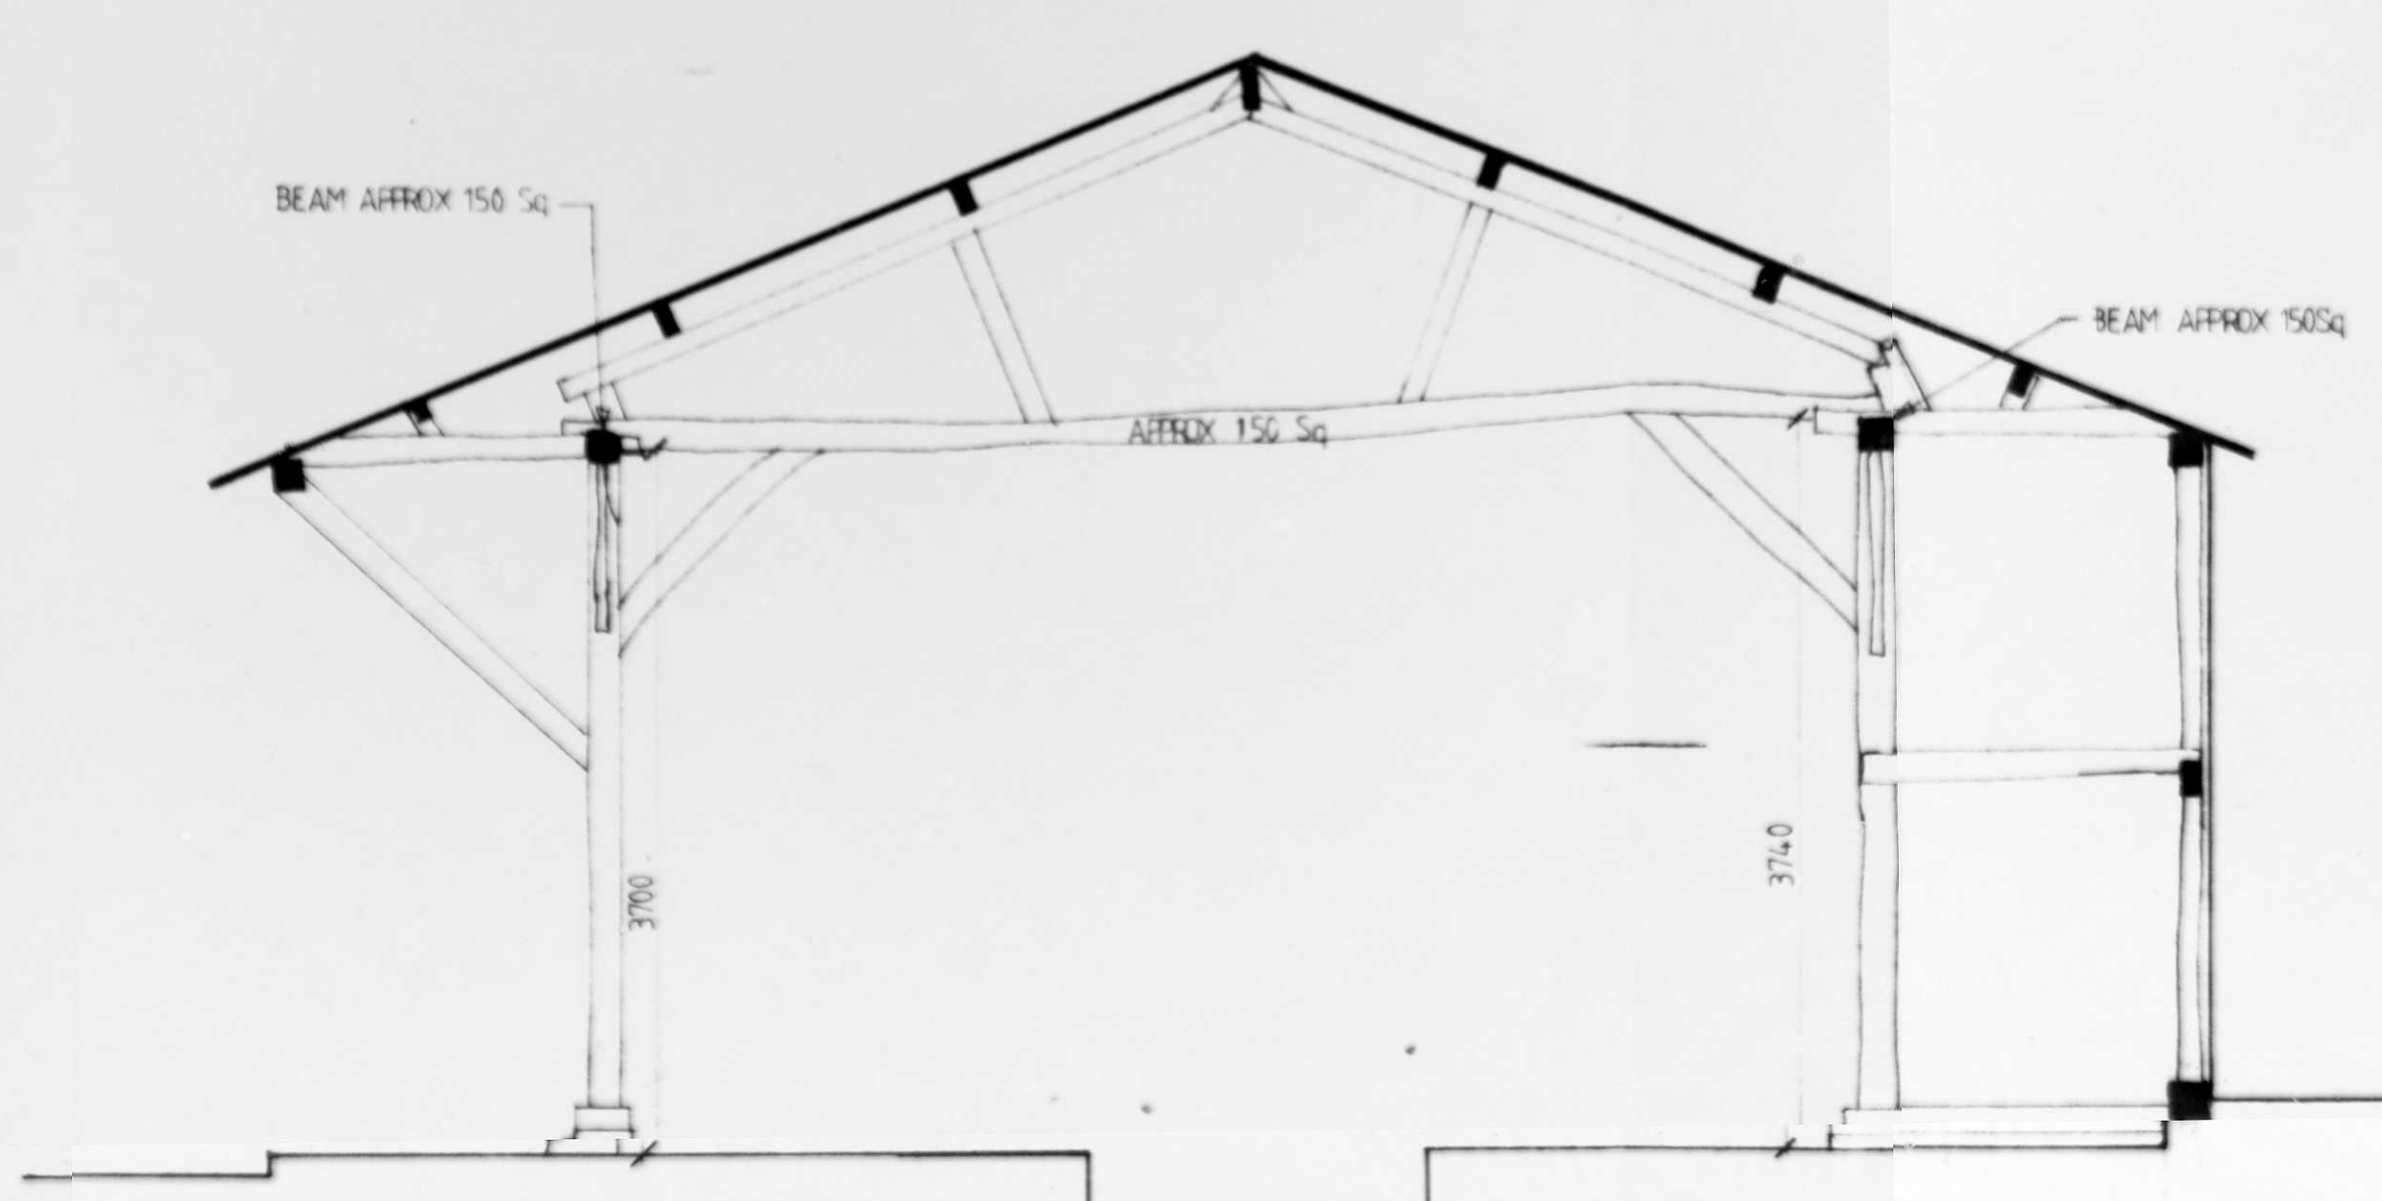


INTERNAL ELEVATION E.E

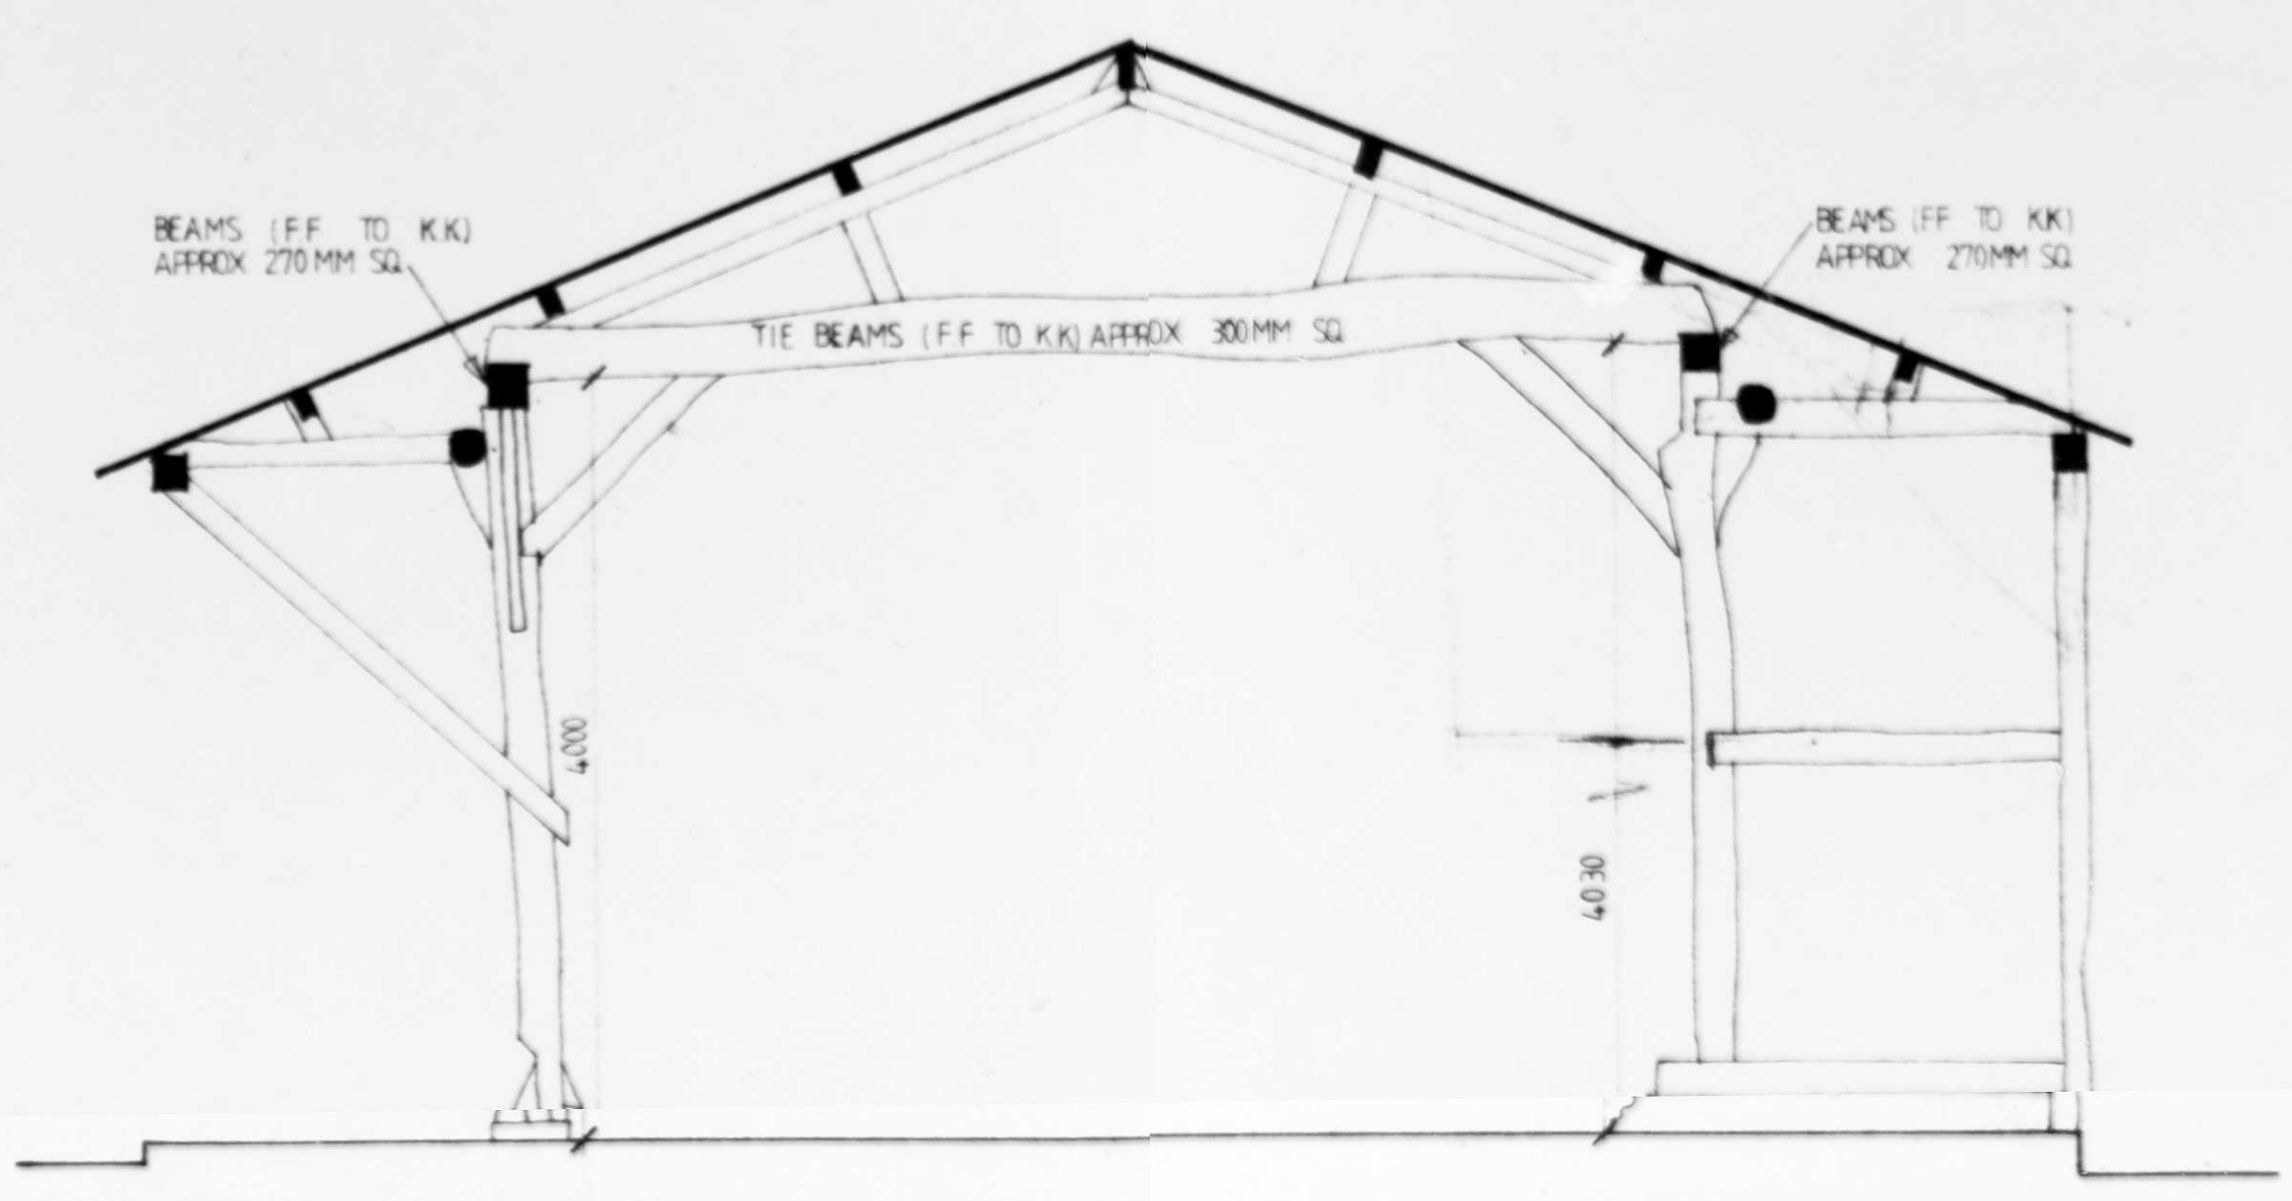


INTERNAL ELEVATION F.F

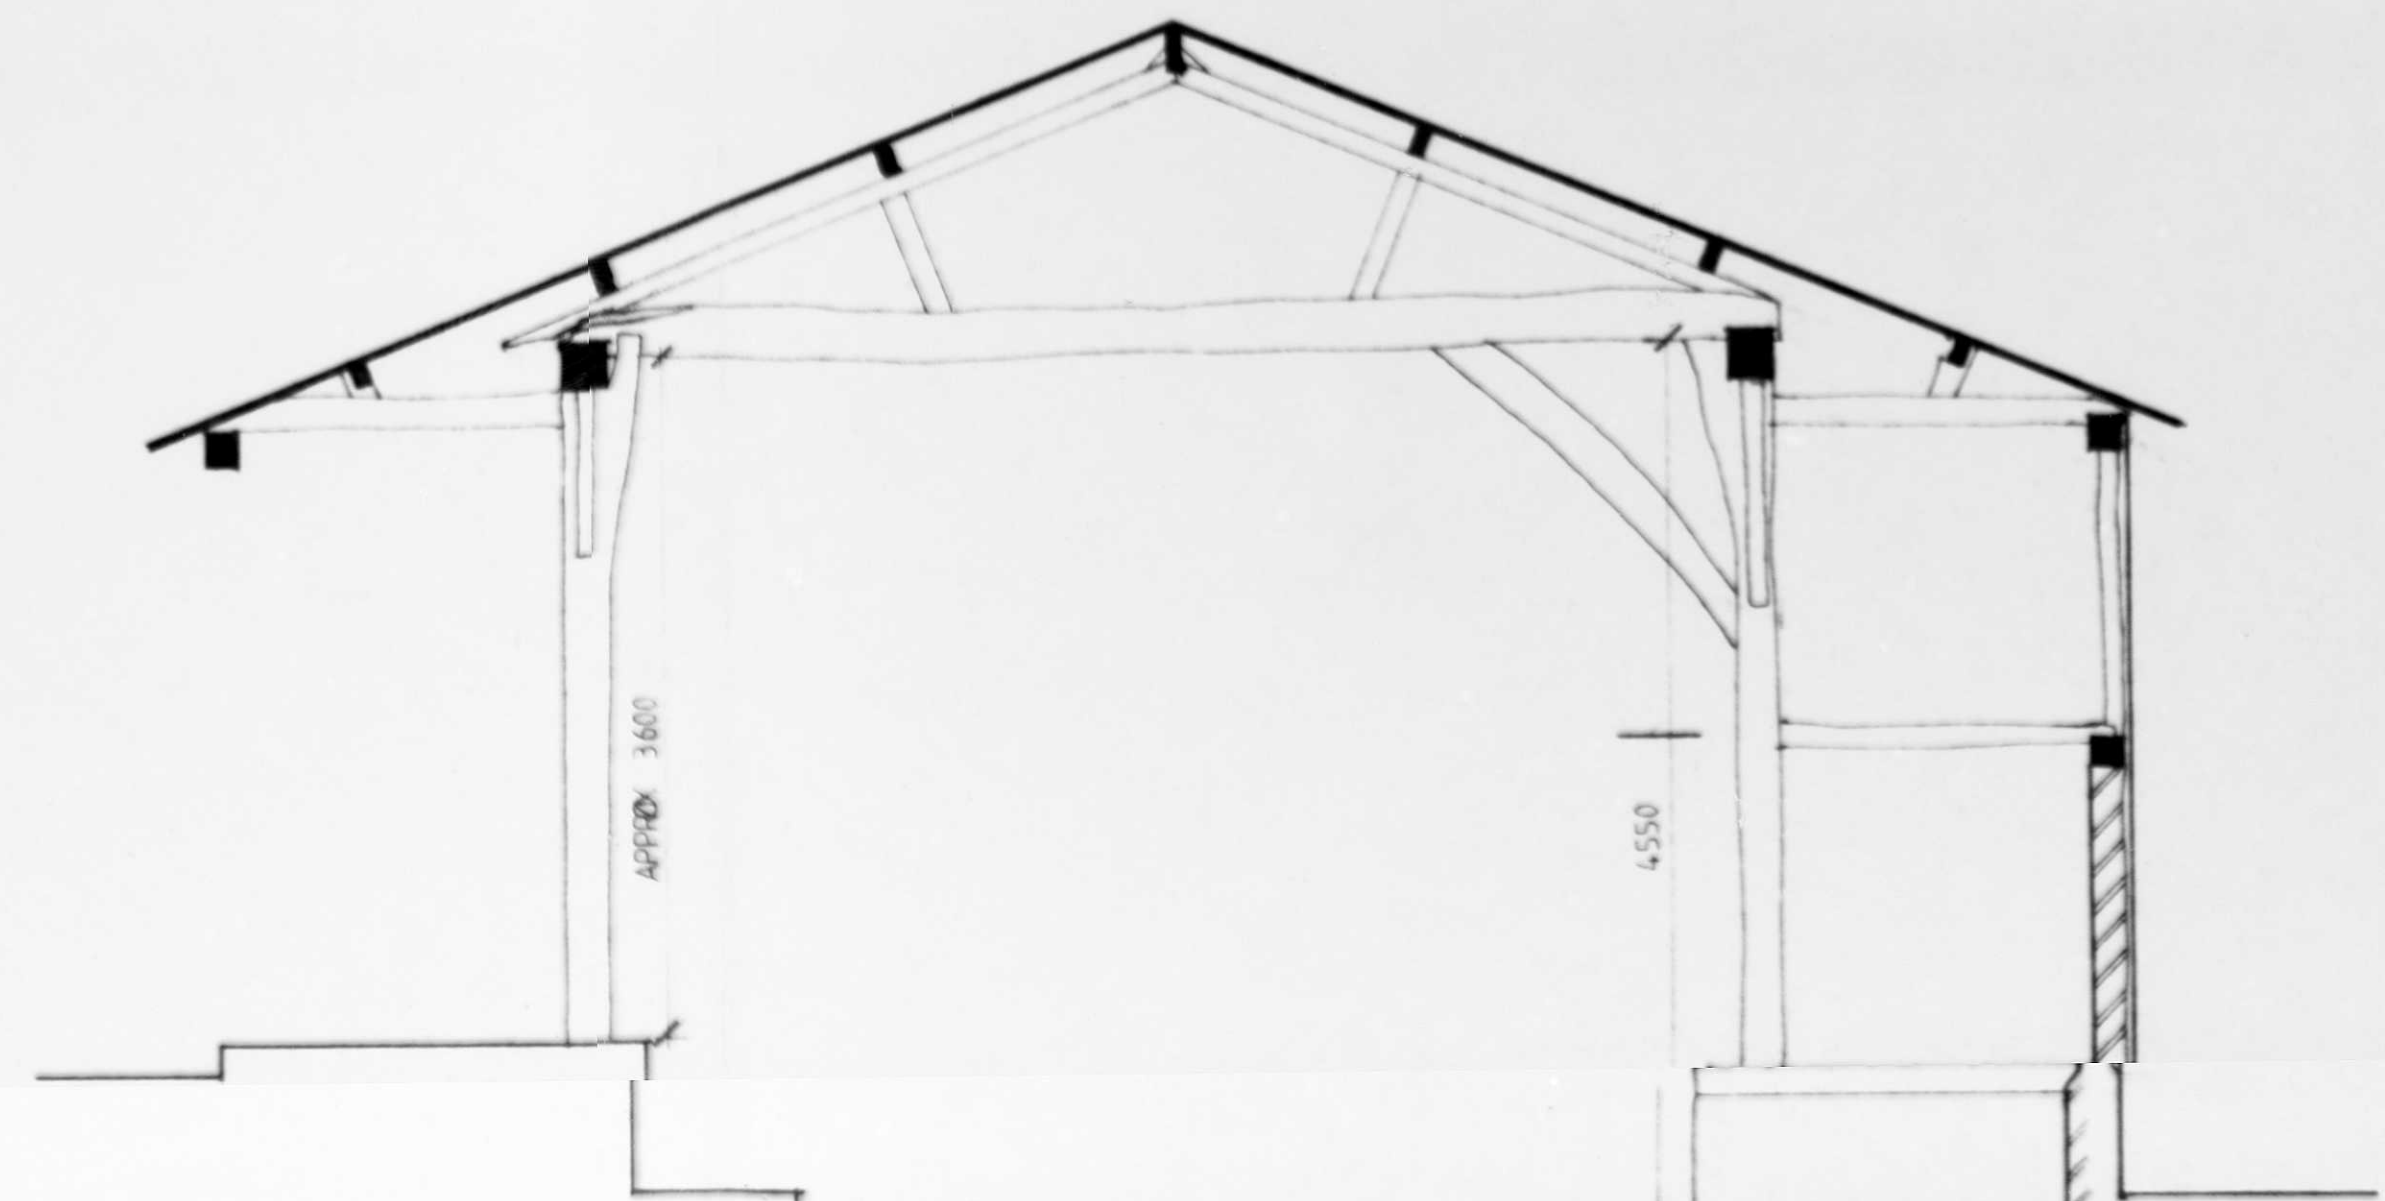


INTERNAL ELEVATION G.G.

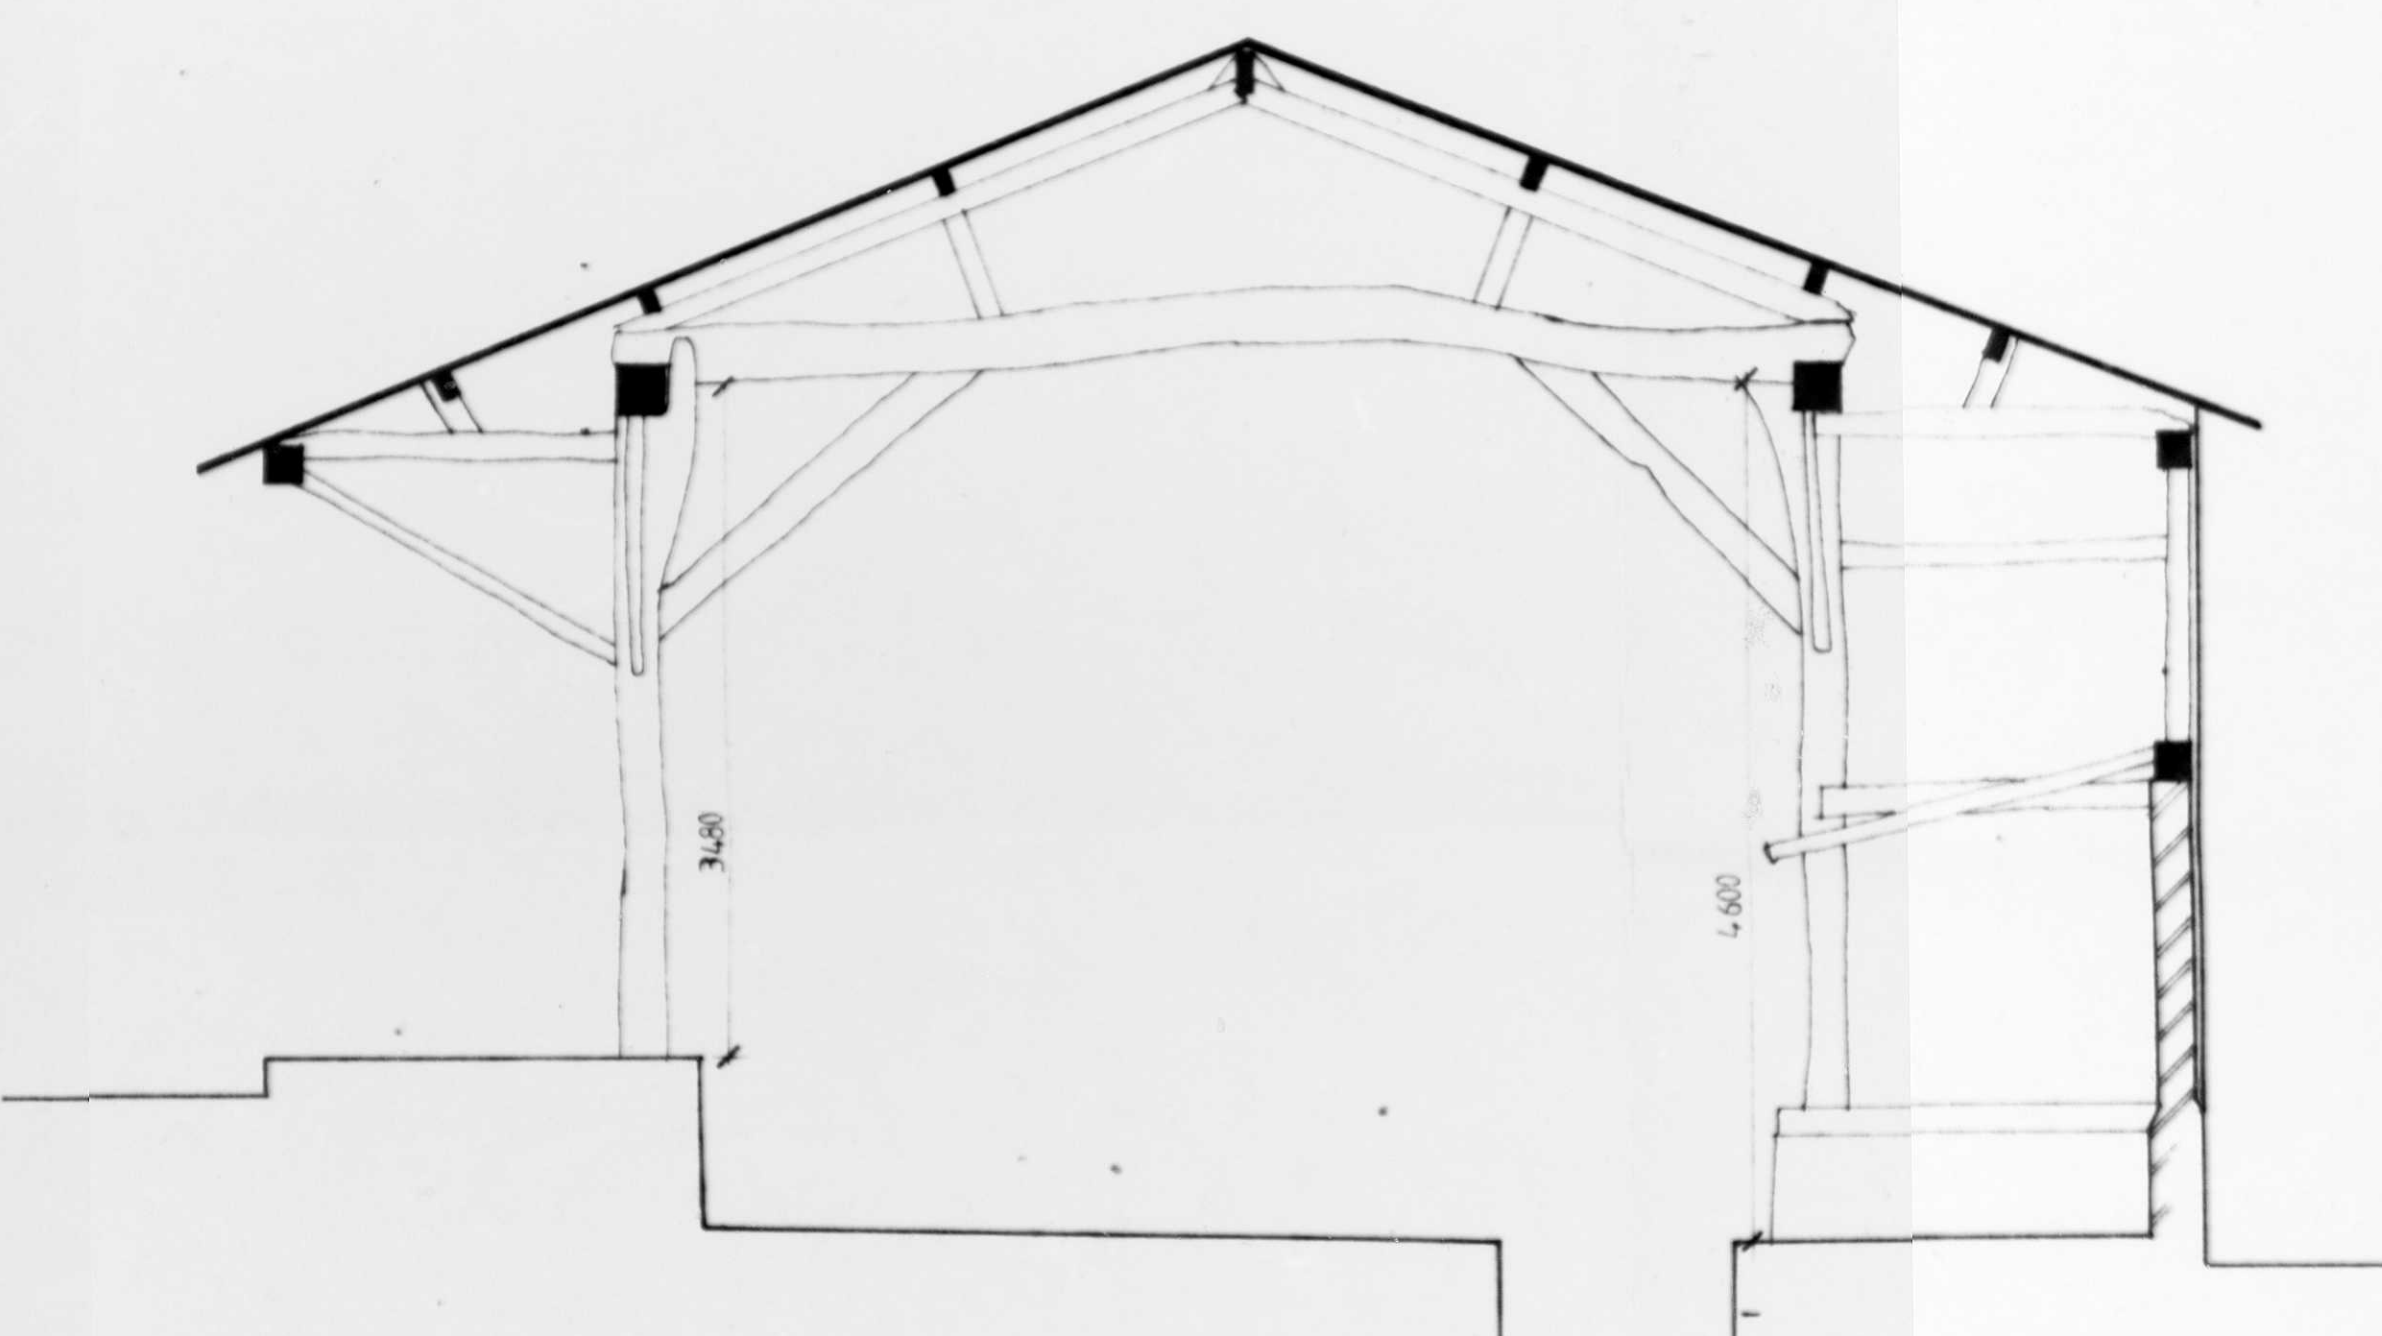


INTERNAL ELEVATION H.H.

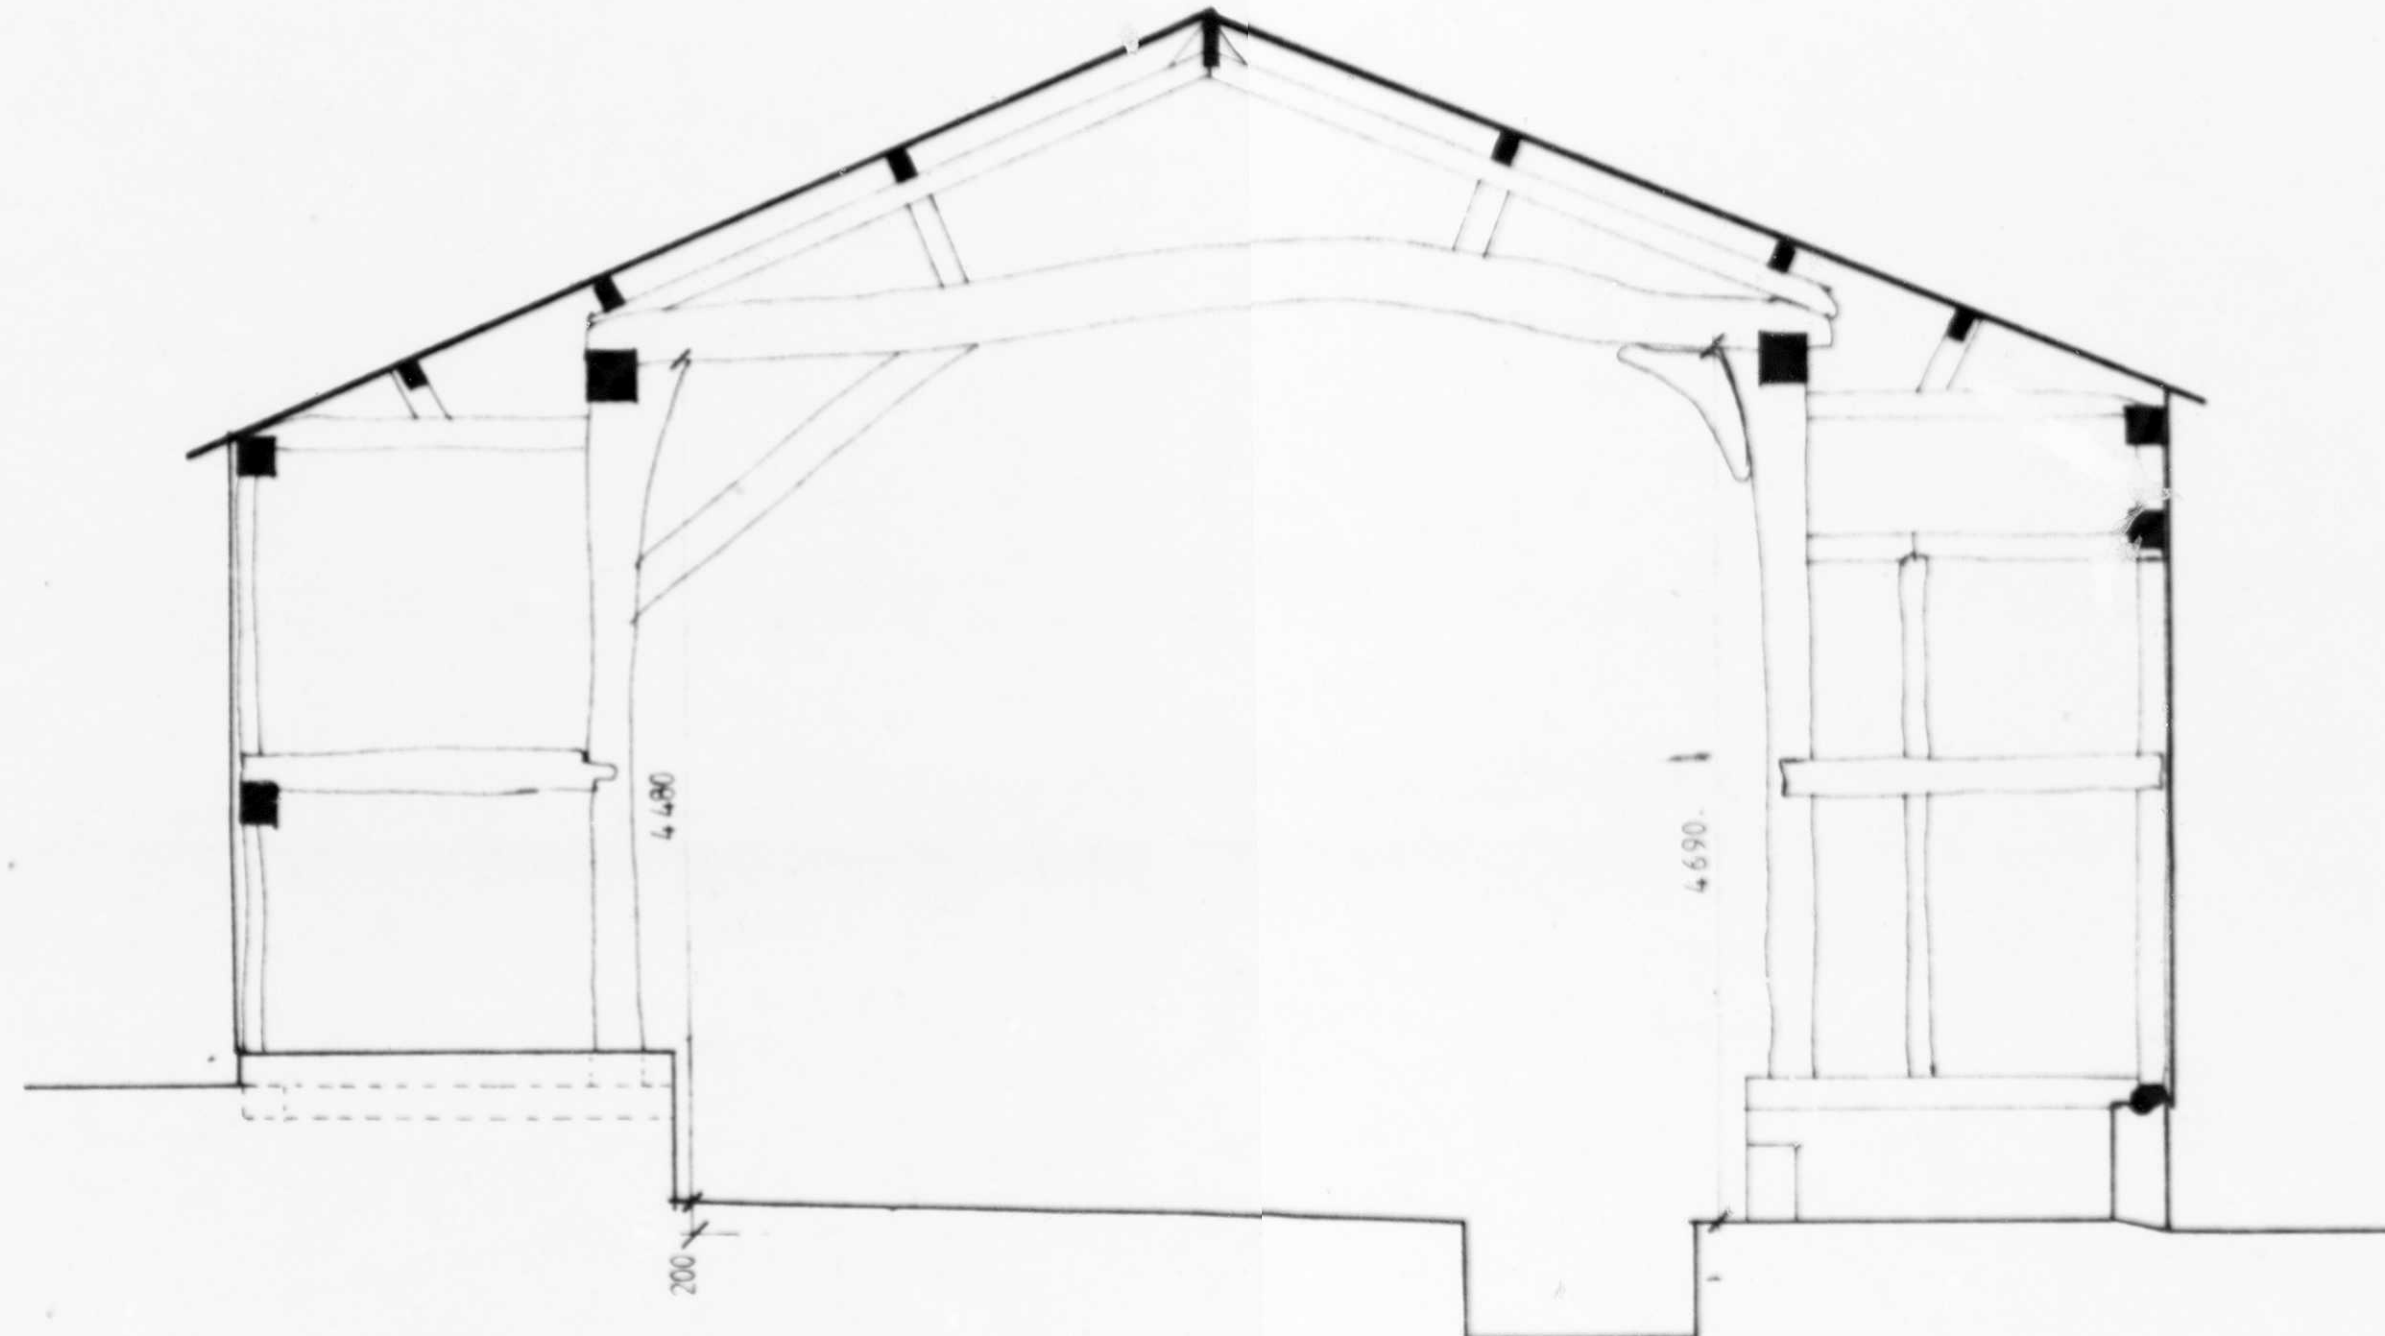

INTERNAL ELEVATION I.I.

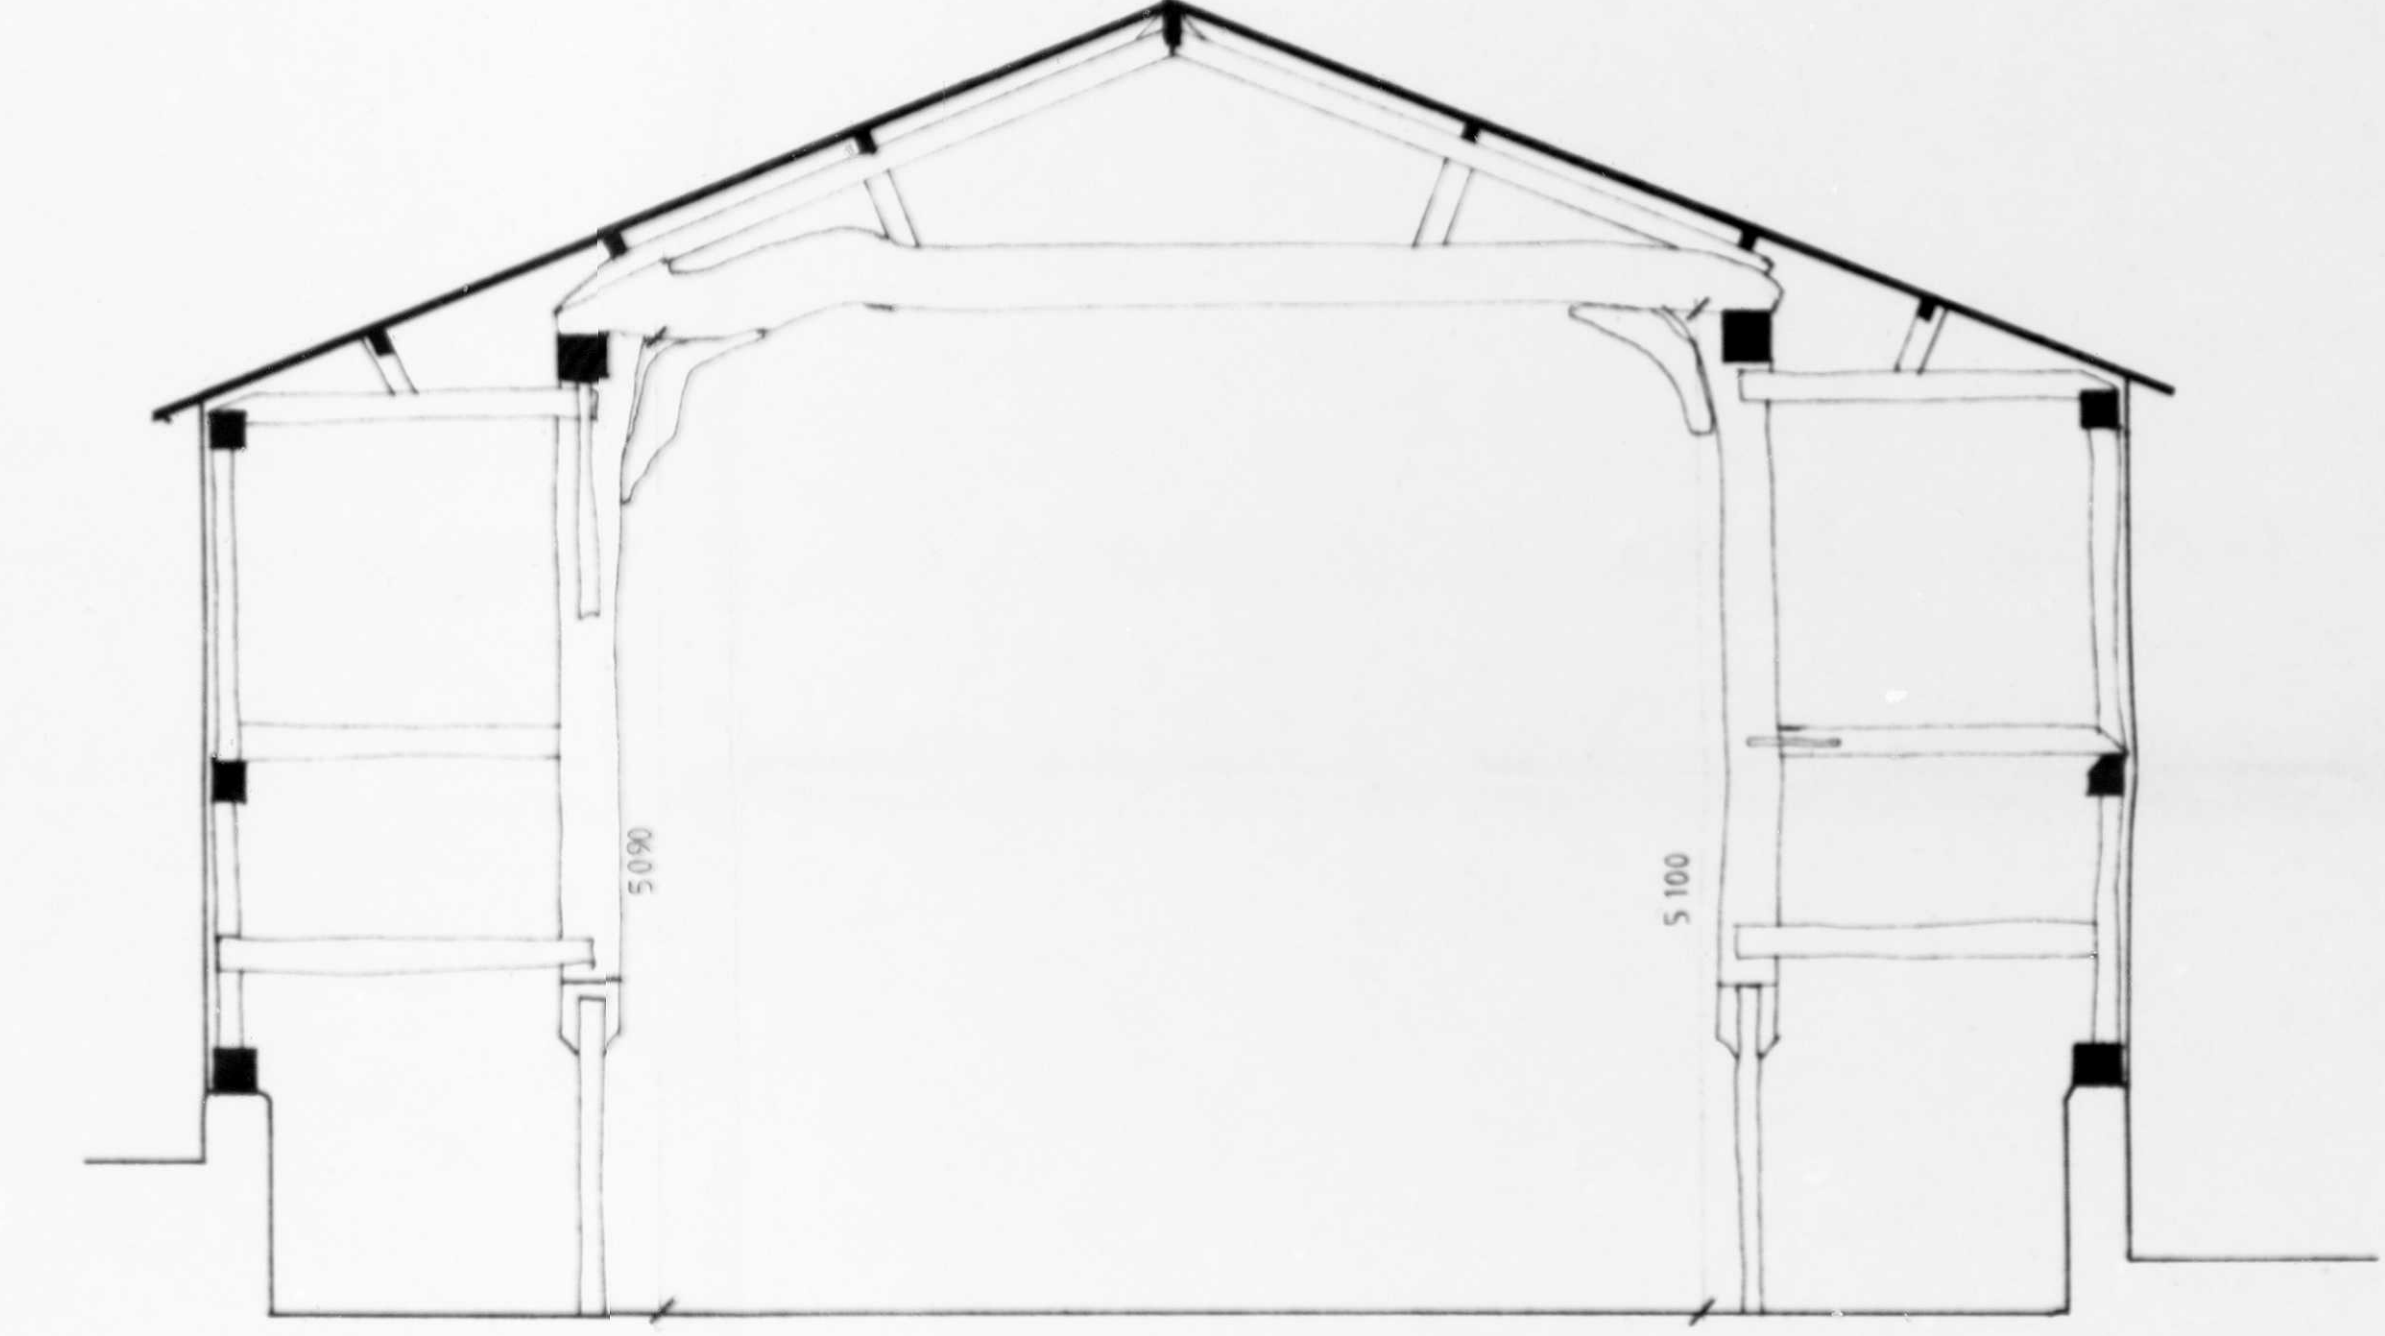

INTERNAL ELEVATION J.J.

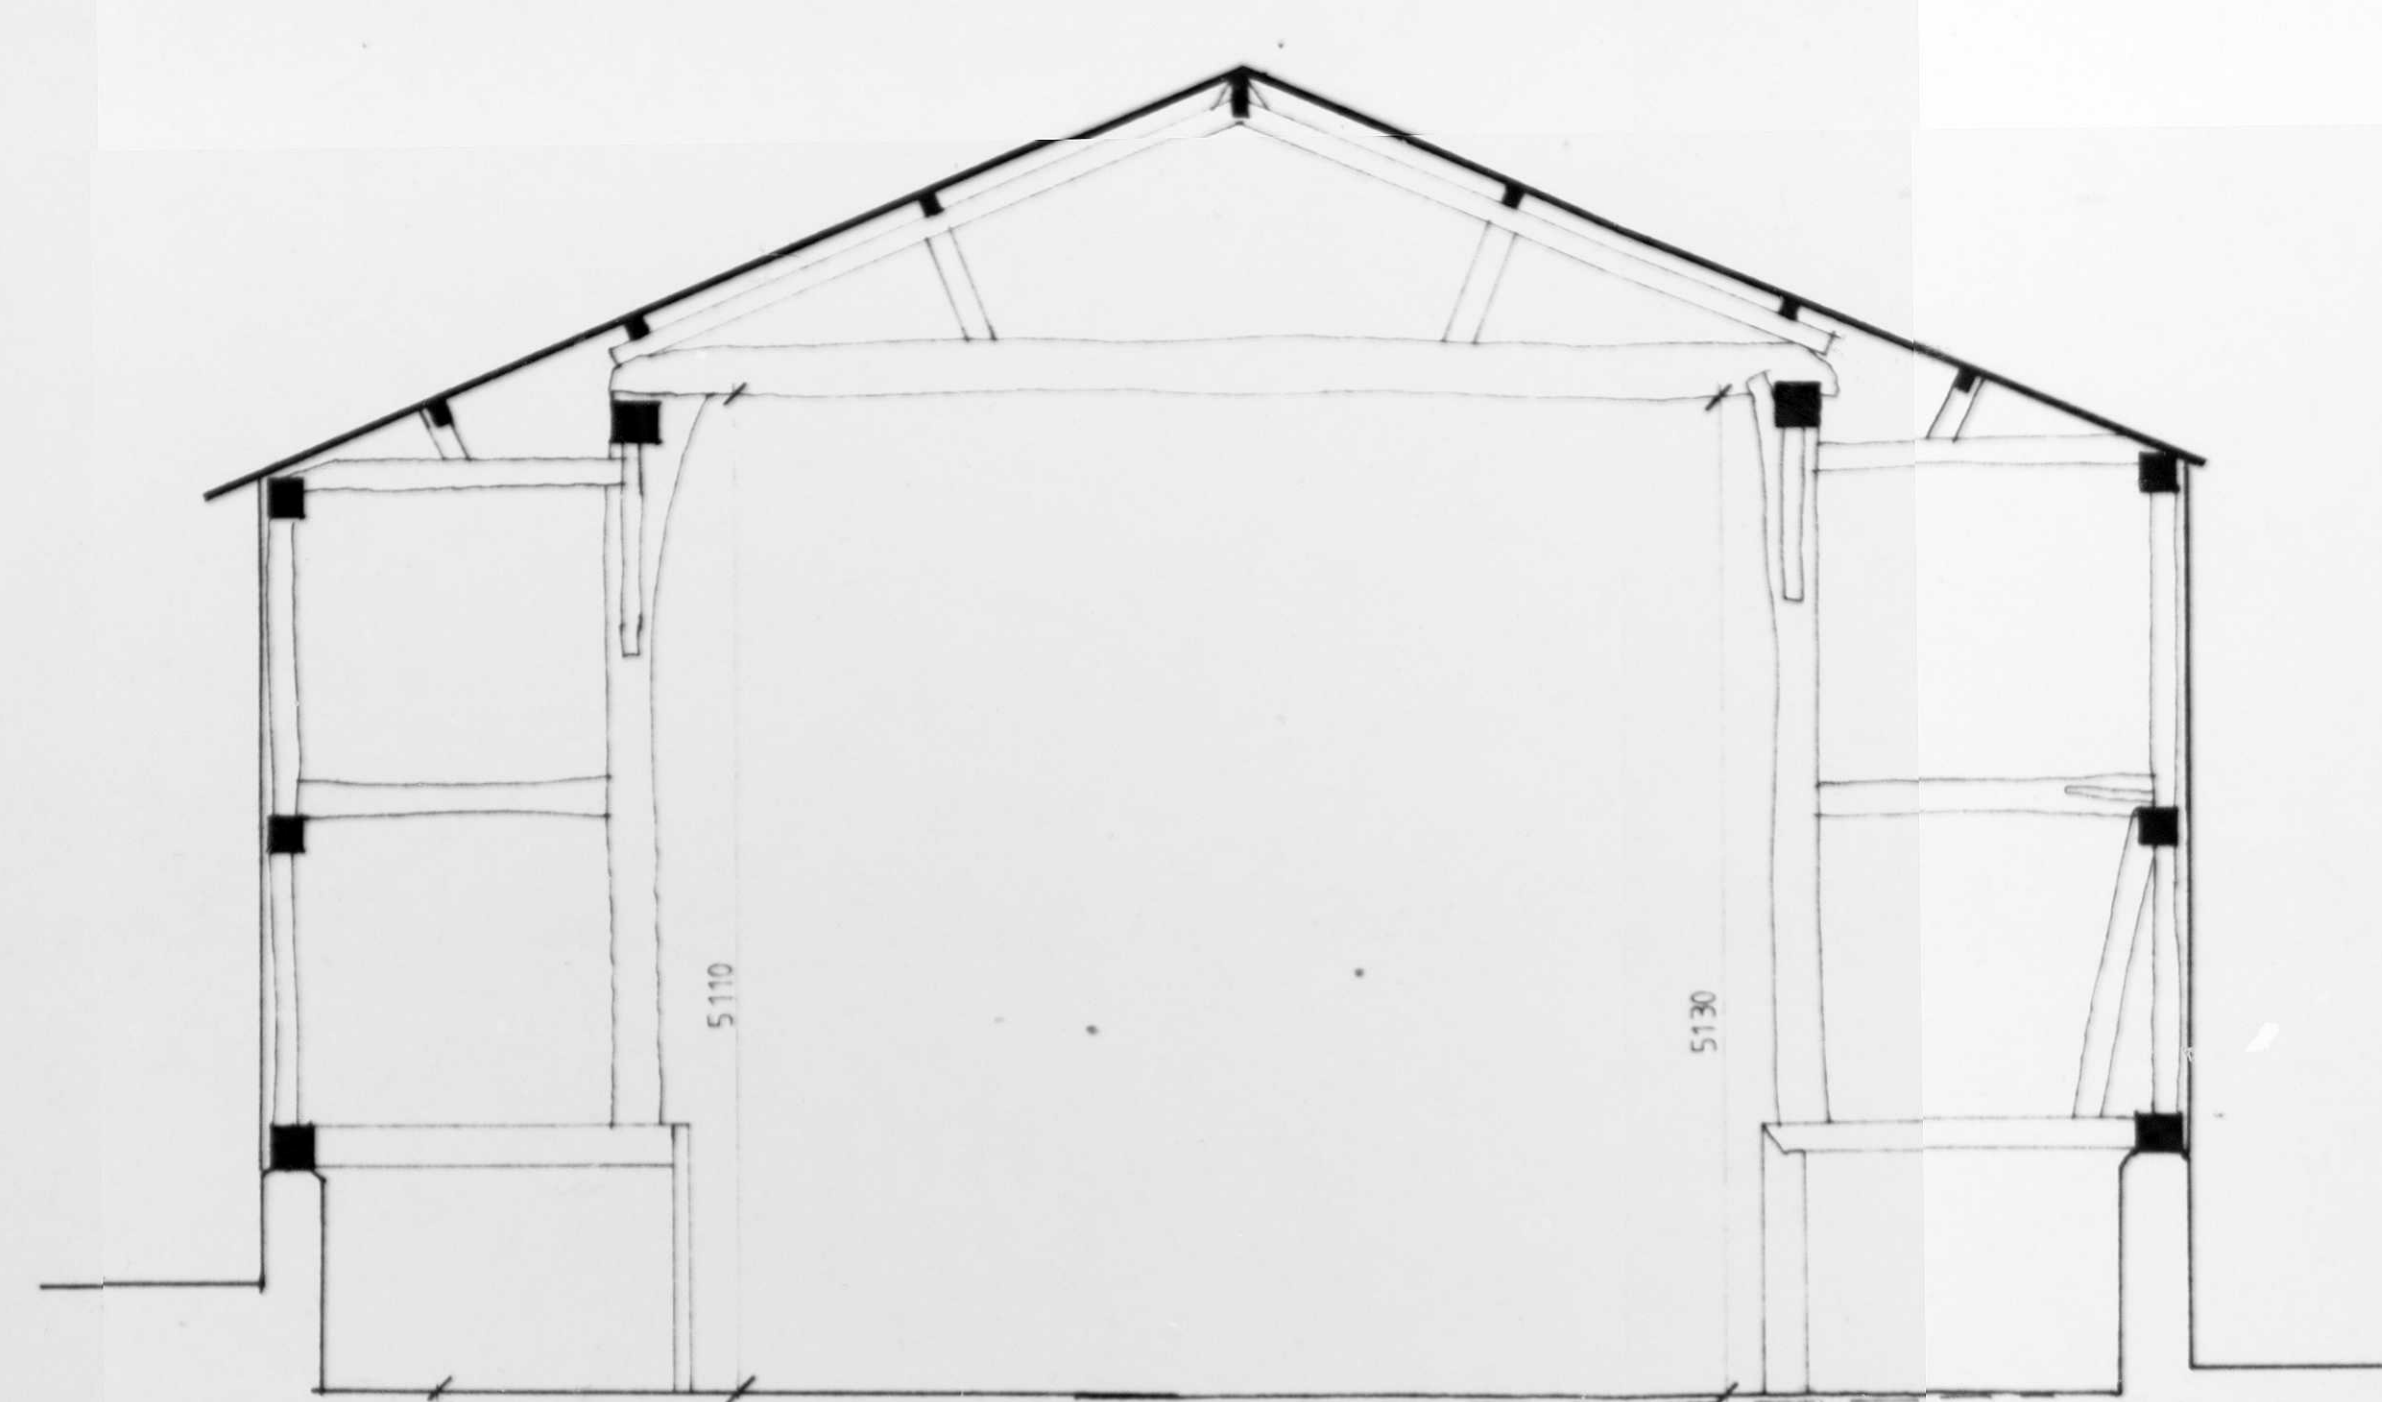


INTERNAL ELEVATION K.K.

13


JOB No L 286	SHEET 07
LISTED BARN SURVEY LARGE BARN, INTERNAL ELEVATIONS	
BROCKHOLDS FARM GREAT MUNDON	
SCALE 1:50	DATE APR '87 DRAWN AAT
William Wastell Architects Ltd.	
22 TILEHOUSE STREET, HITCHIN, HERTFORDSHIRE, SG5 2DY HITCHIN (0462) 37211	

ALL DIMENSIONS TO BE VERIFIED ON SITE • DO NOT SCALE • THIS DRAWING AND DESIGN REMAINS THE COPYRIGHT OF THE ARCHITECT AND MAY NOT BE REPRODUCED WITHOUT PERMISSION




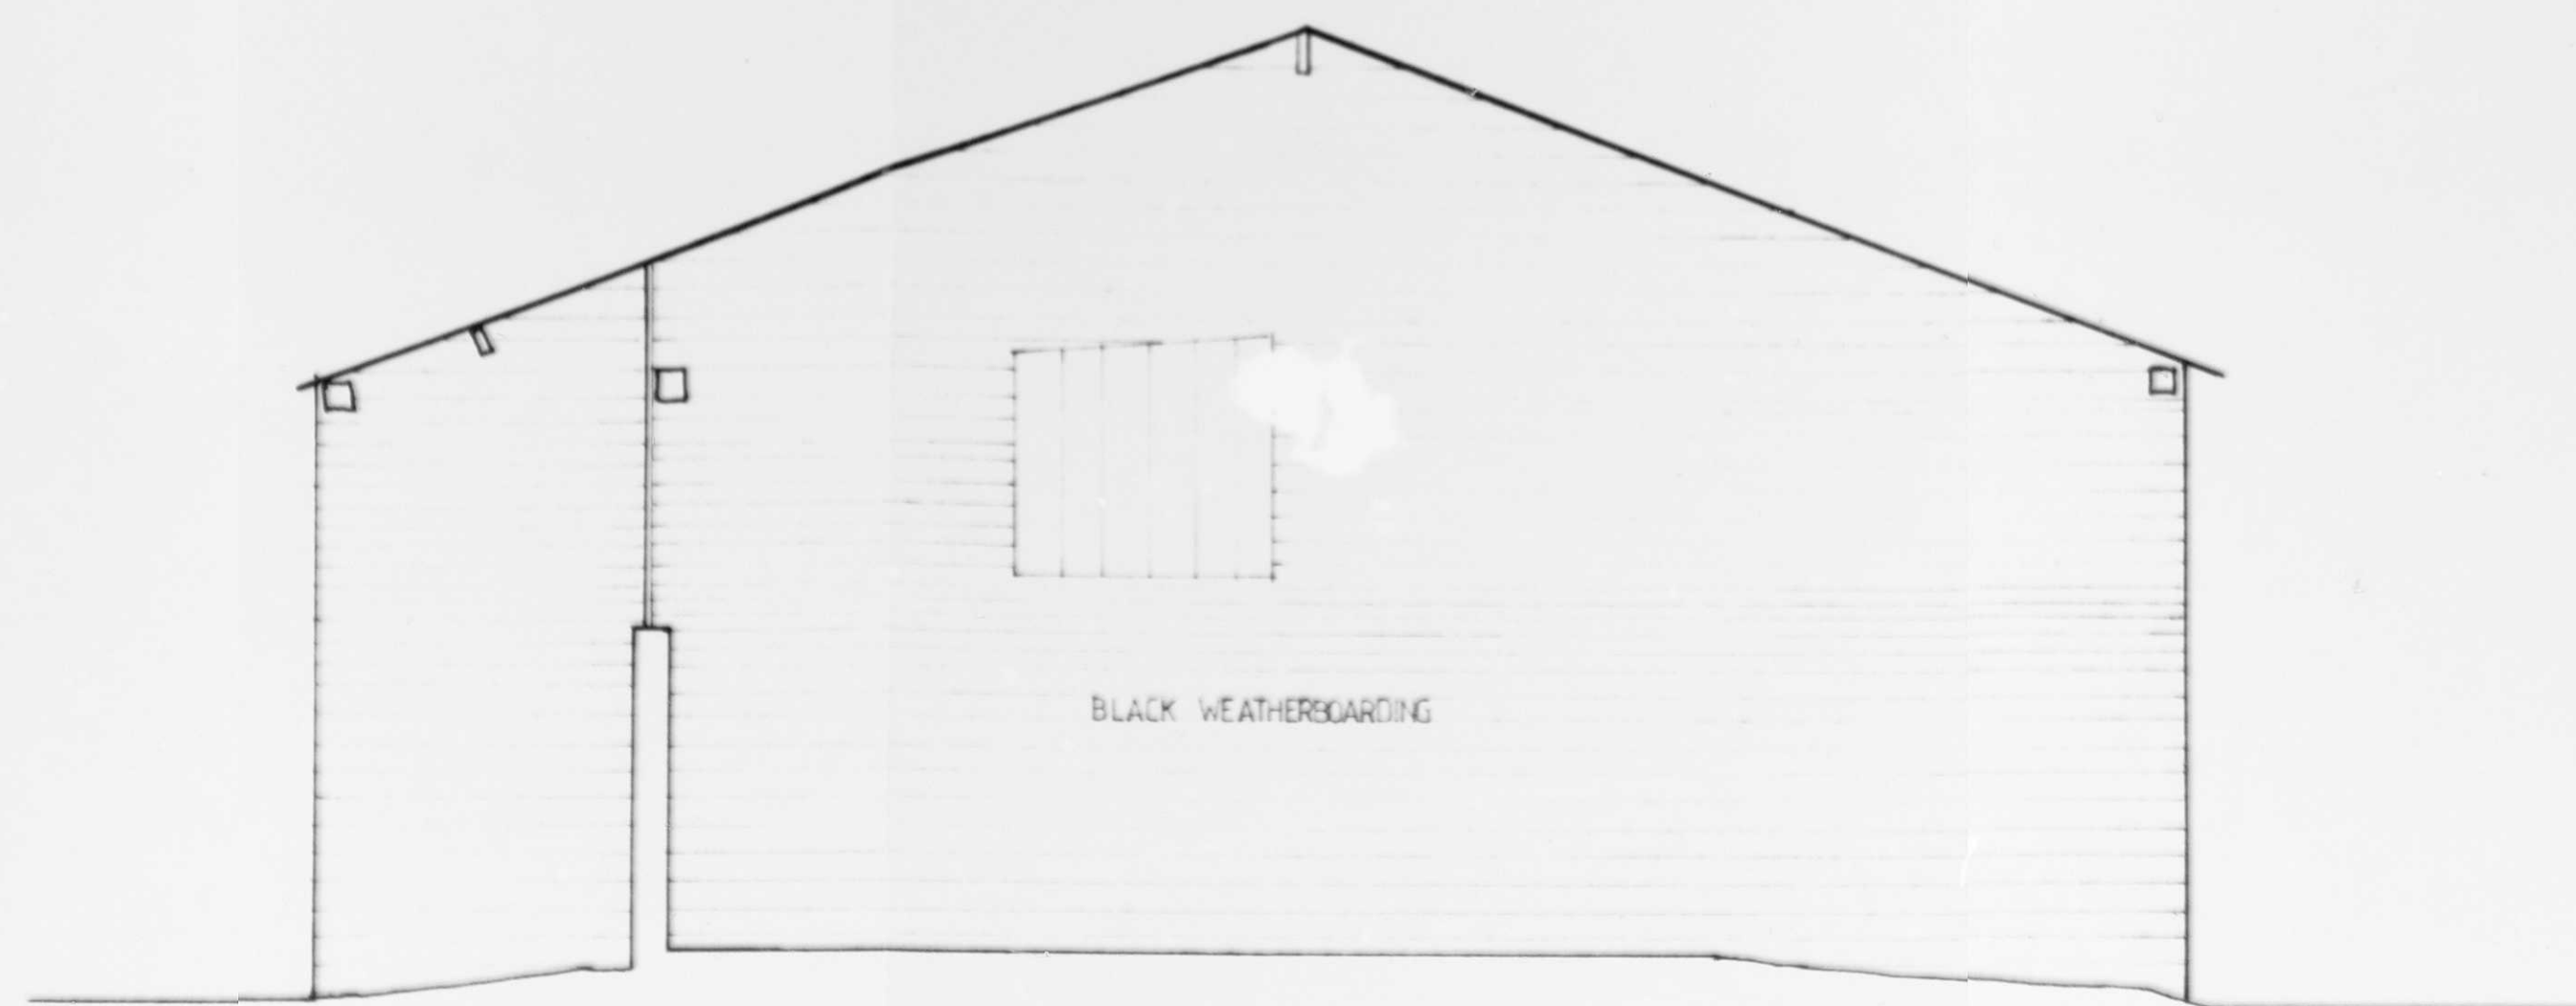


WEST ELEVATION

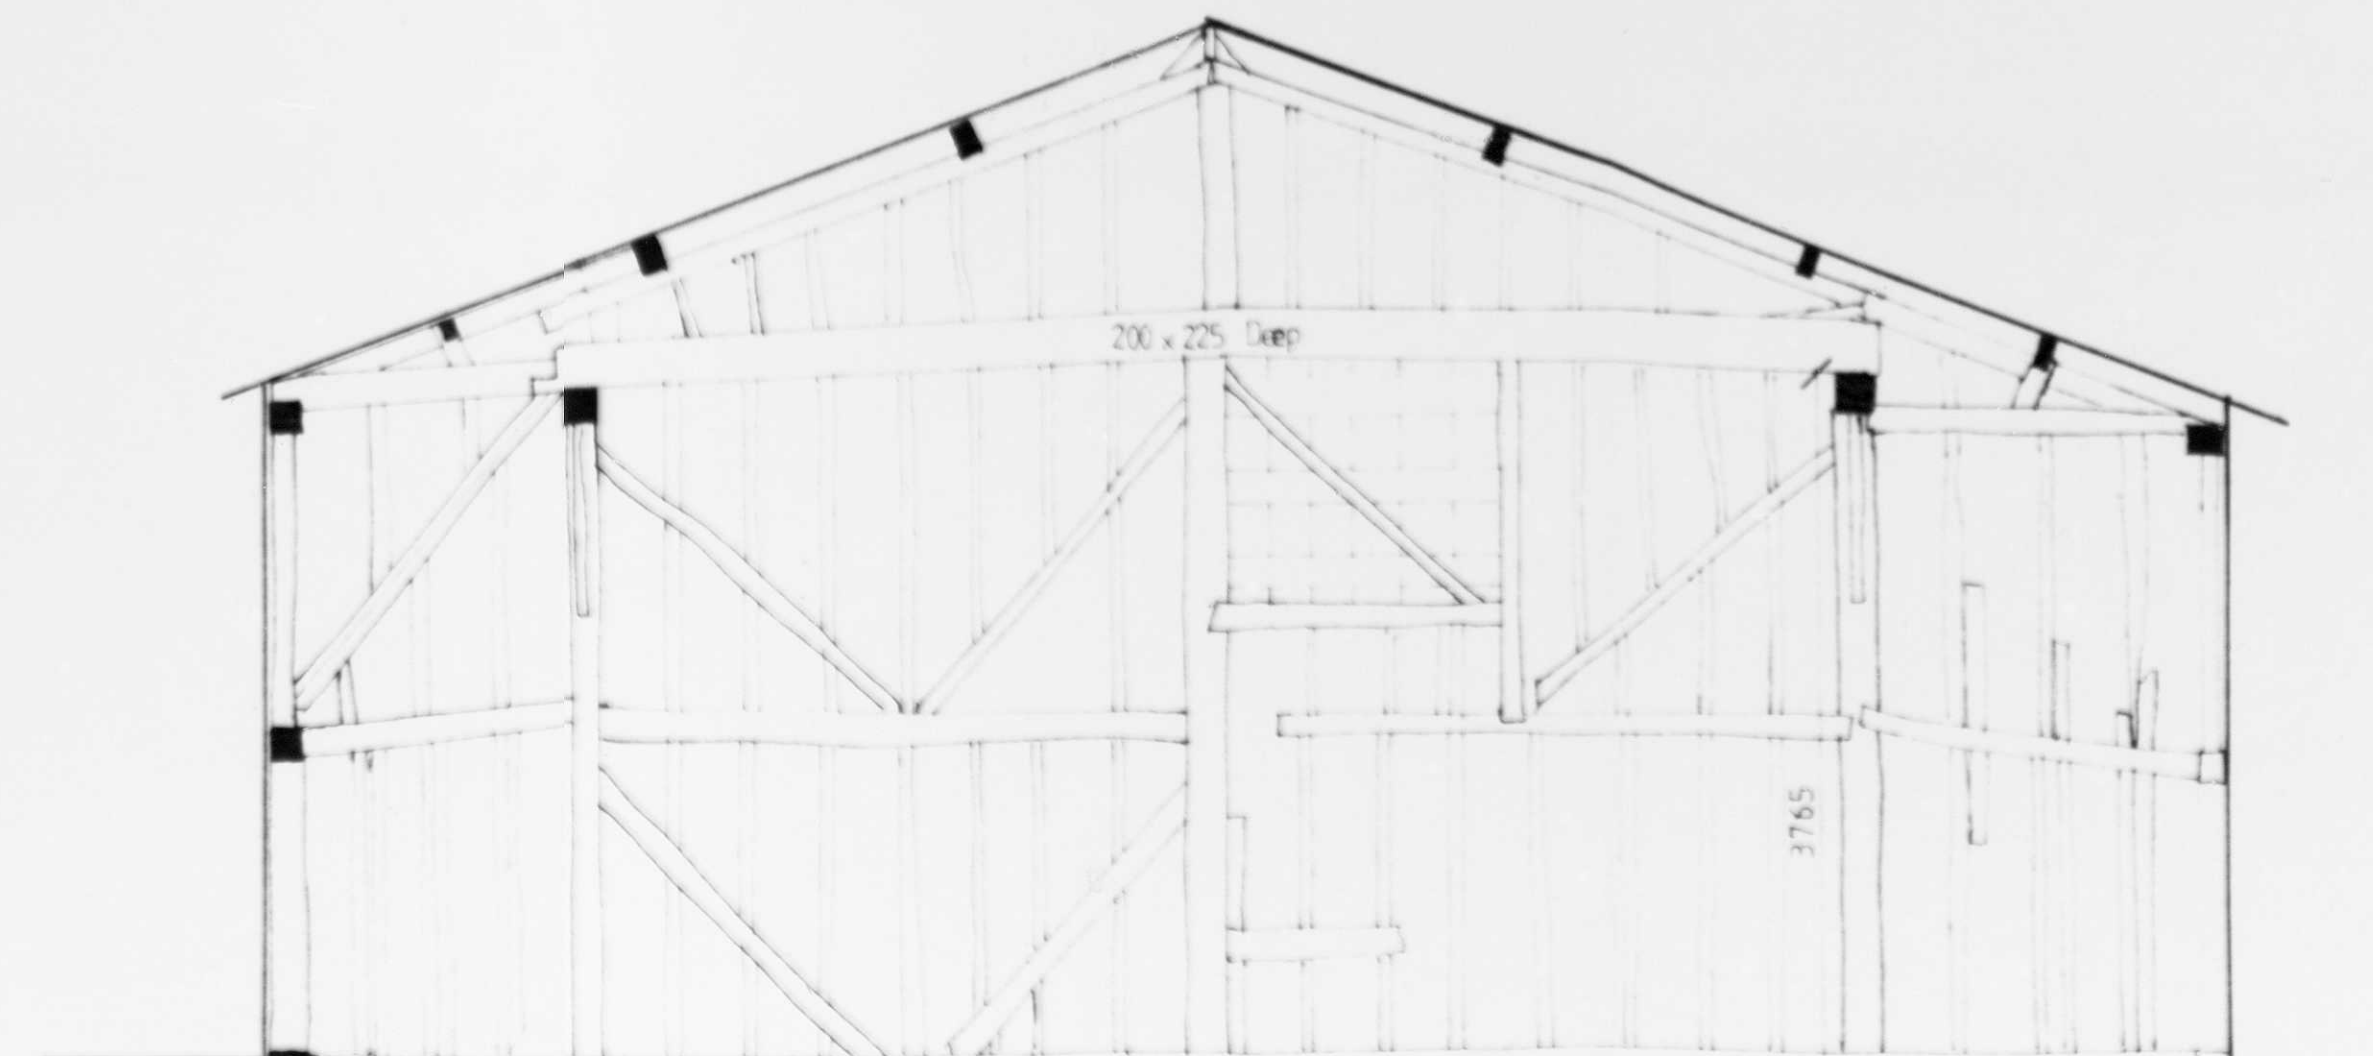


INTERNAL ELEVATION - WEST END

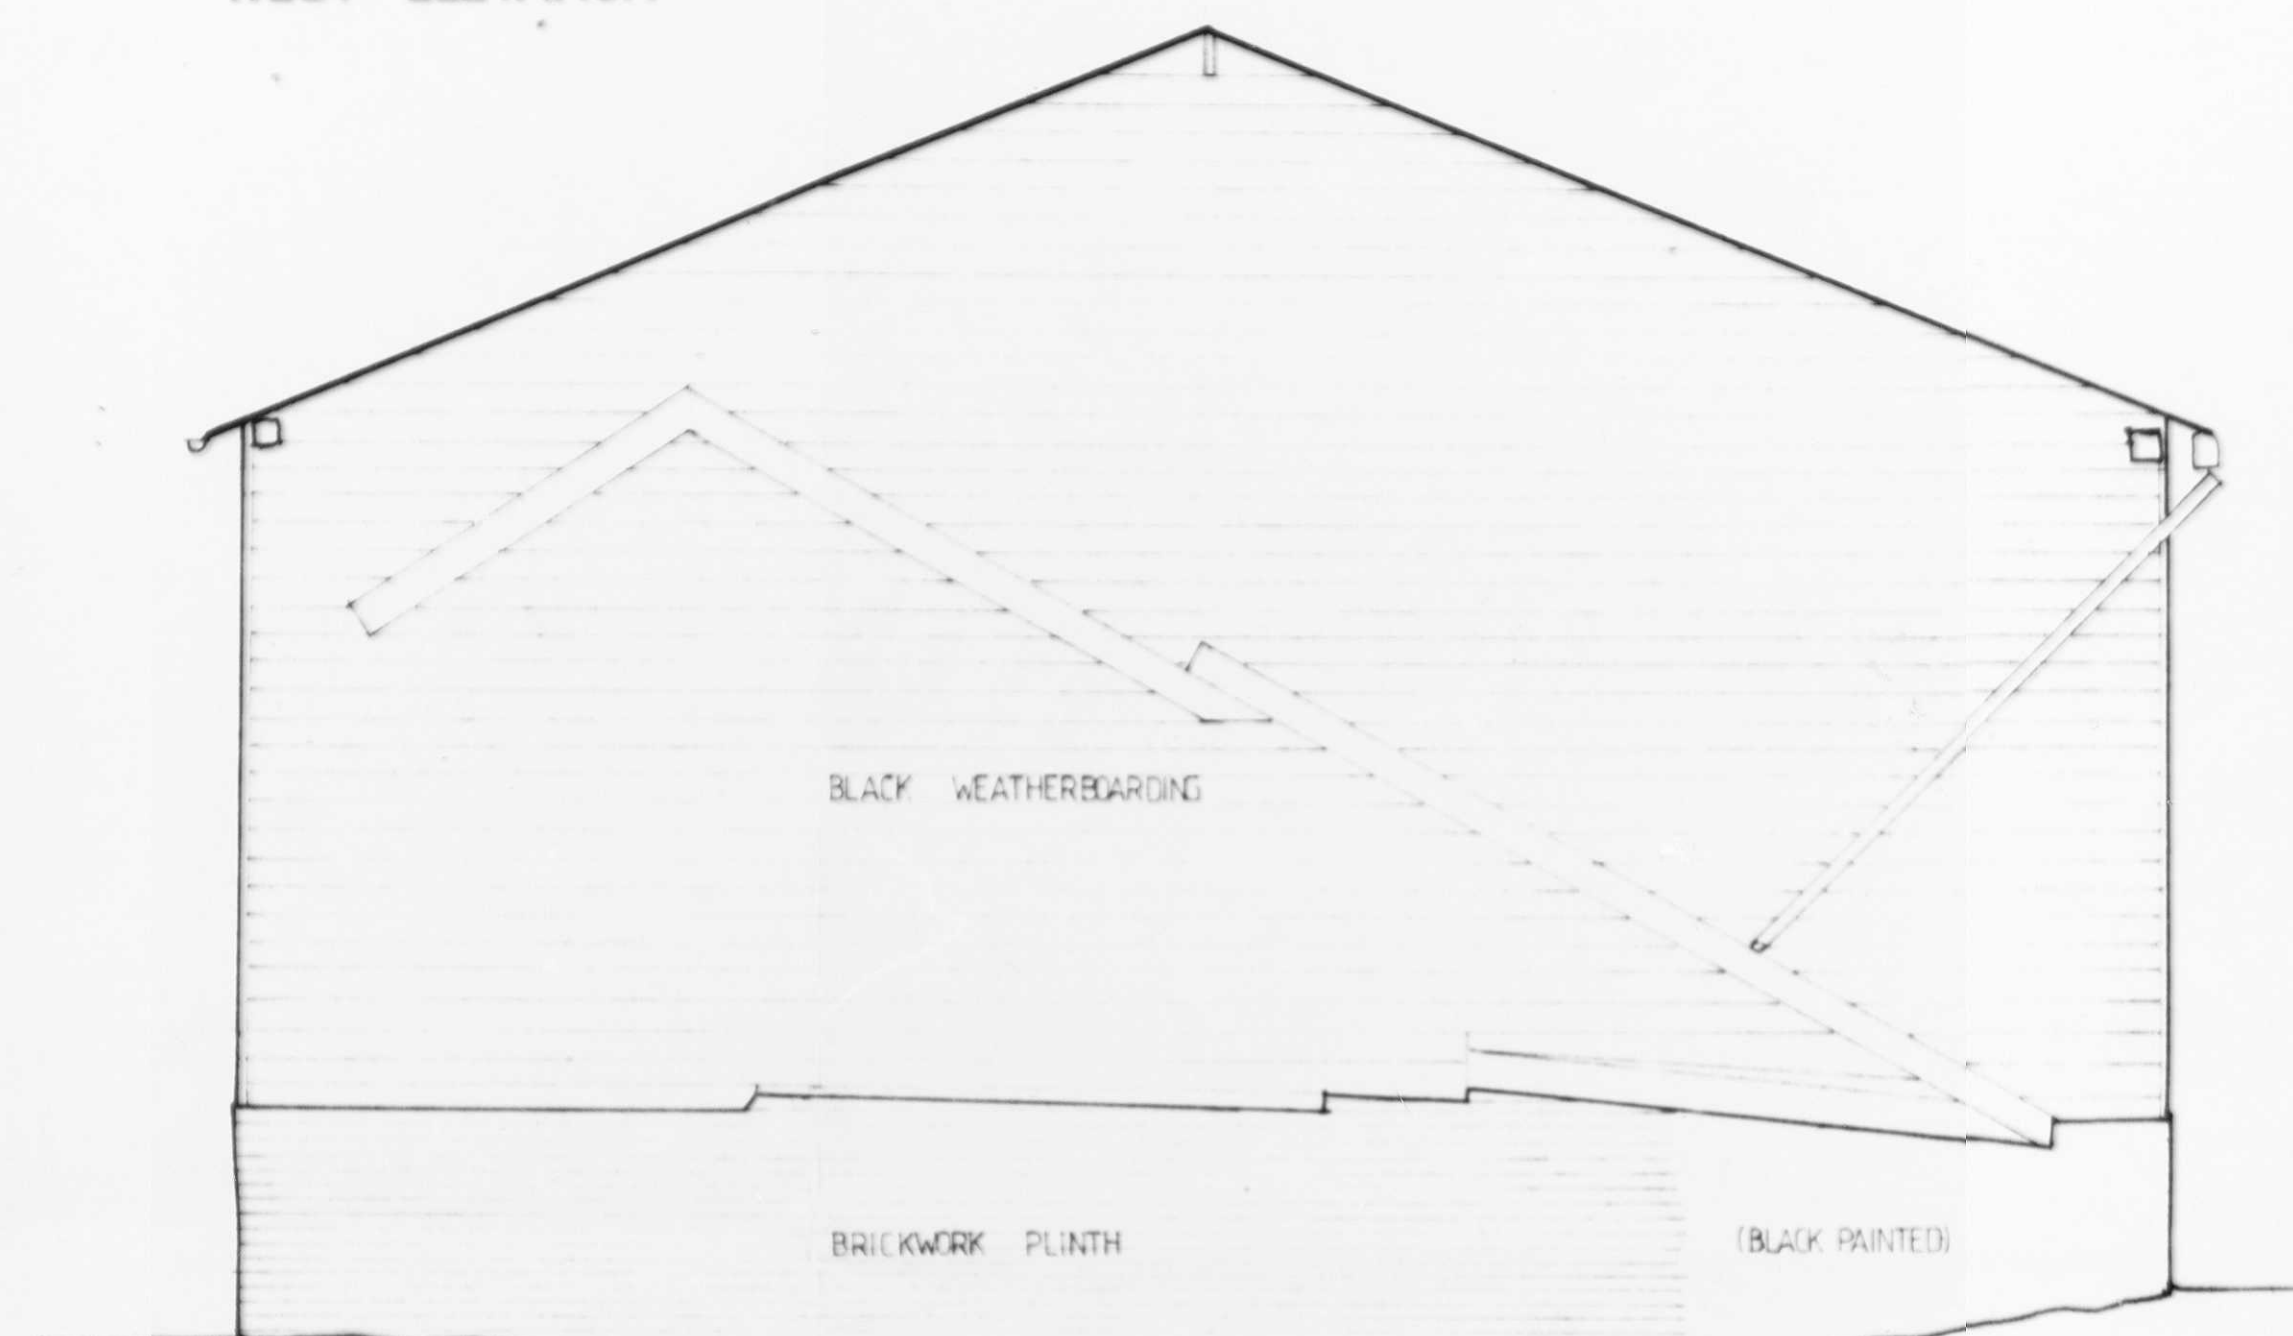

EAST ELEVATION

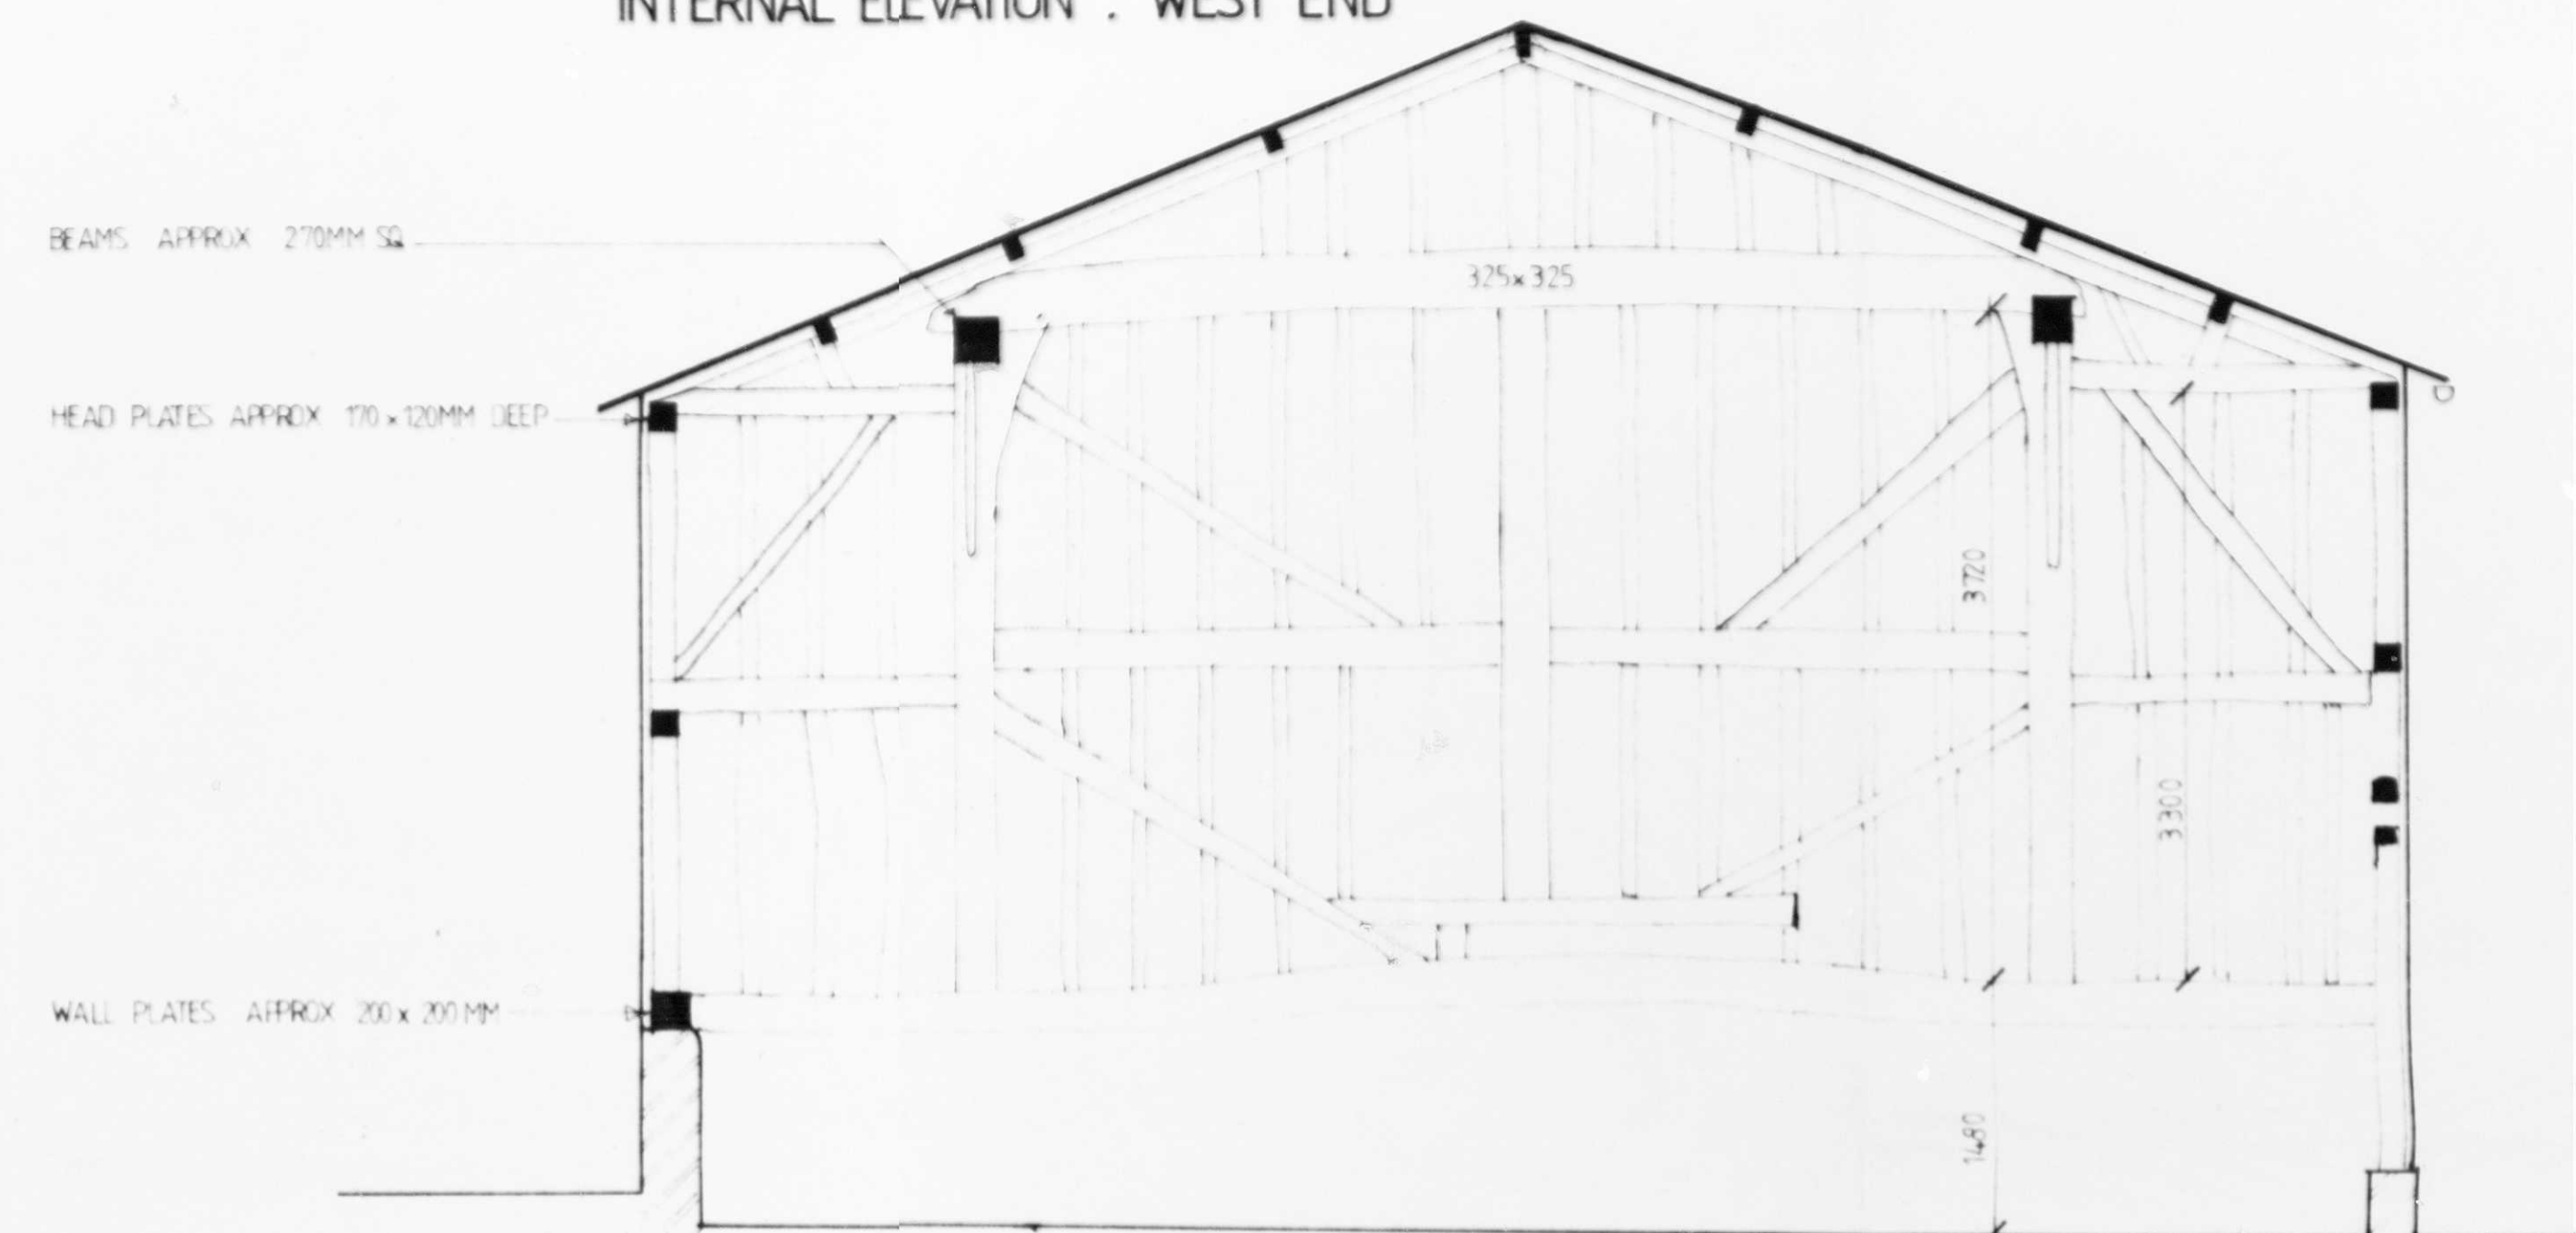

INTERNAL ELEVATION - EAST END

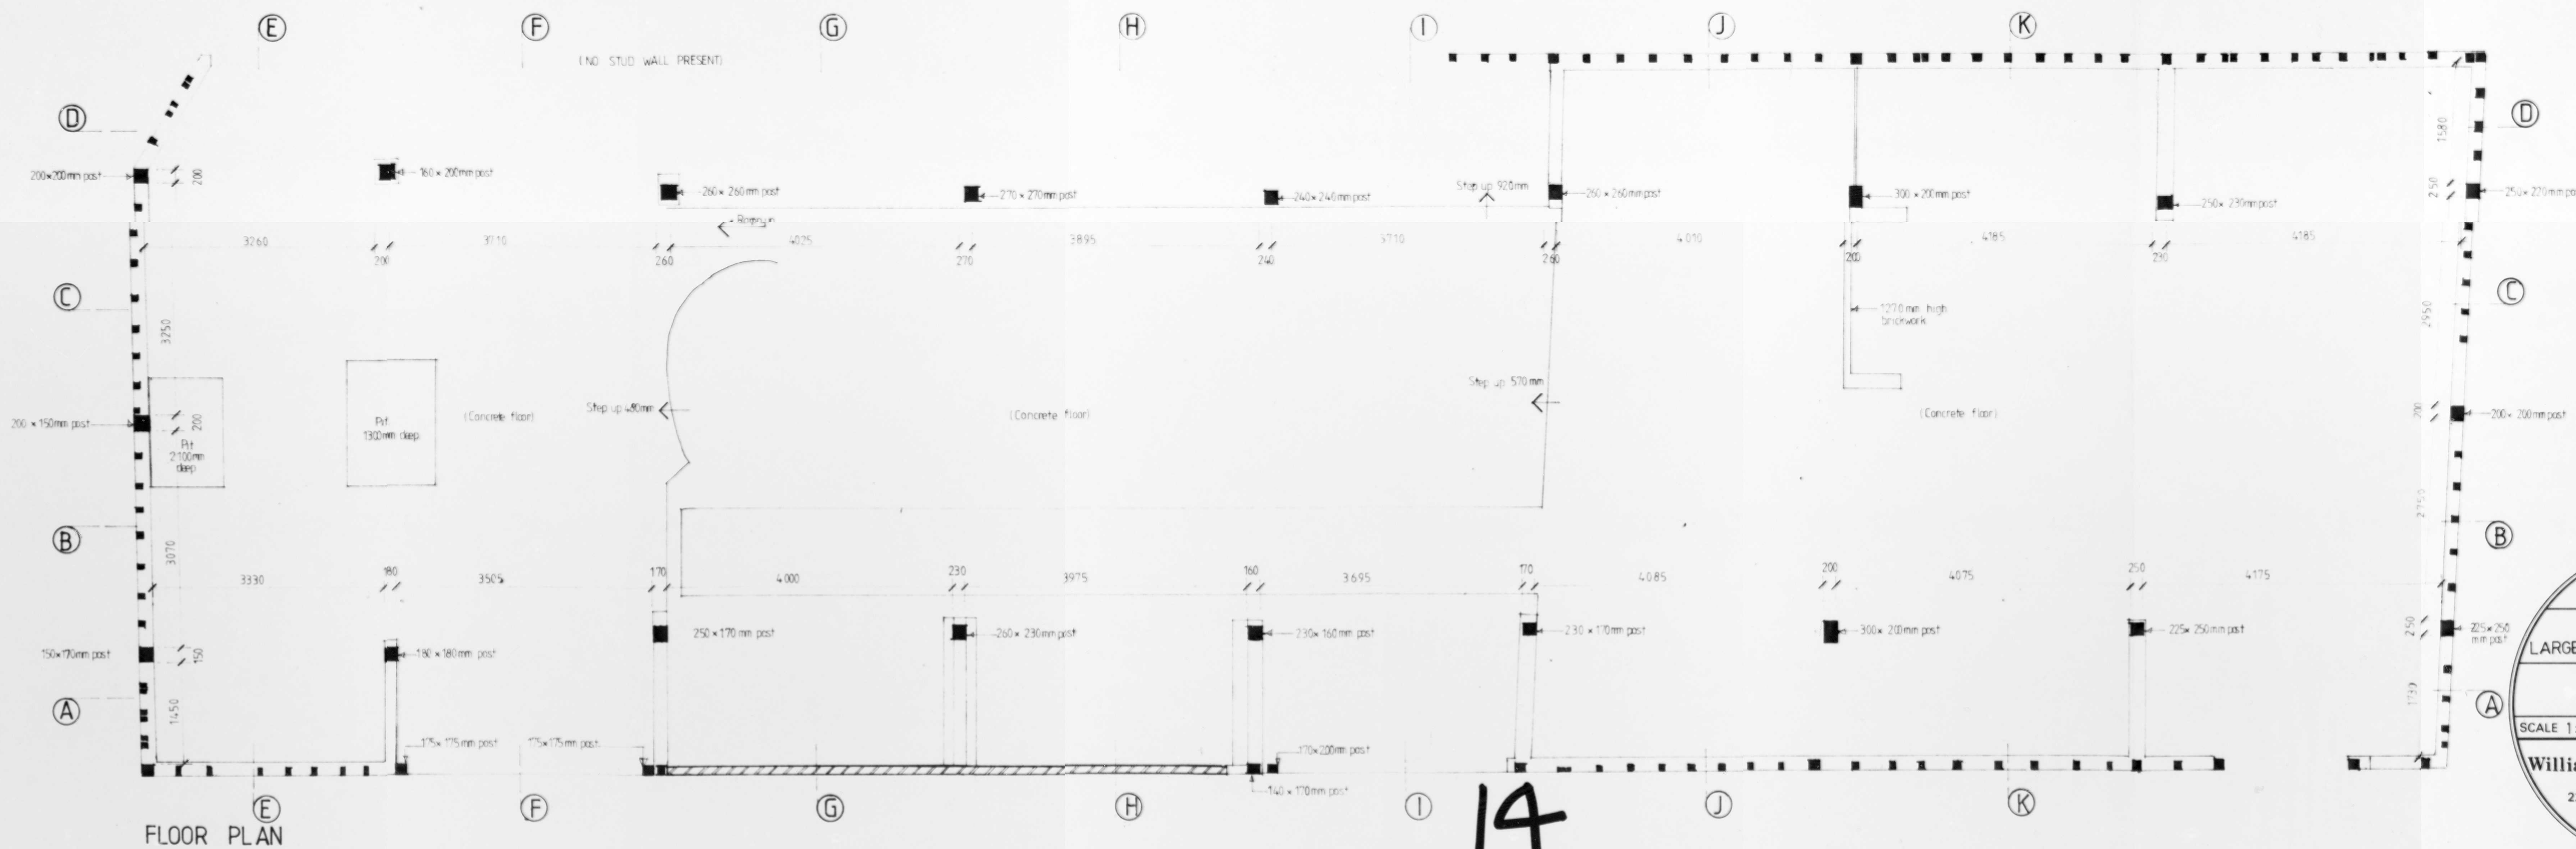

FLOOR PLAN

JOB No	SHEET
L 286	04
LISTED BARN SURVEY	
LARGE BARN - PLAN/ELEVATION/SECTION	
BROCKHOLDS FARM	
GREAT MUNDON	
SCALE 1:50	DATE APR 87
DRAWN AAT	
William Wastell Architects Ltd.	
22 TILEHOUSE STREET, HITCHIN,	
HERTFORDSHIRE, SG5 2DY	
HITCHIN (0462) 37211	

• ALL DIMENSIONS TO BE VERIFIED ON SITE • DO NOT SCALE • THIS DRAWING AND DESIGN REMAINS THE COPYRIGHT OF THE ARCHITECT AND MAY NOT BE REPRODUCED WITHOUT PERMISSION

