


# Pocknell Studio

Graphic & Architectural Design

East Barn T: 01371 850 075  
 Blackmore End E: design@pocknellstudio.com  
 Essex  
 CM7 4DR www.pocknellstudio.com


## Revisions

Number	Date
A	08.03.13
Extension design amended	
B	15.03.13
Extension design amended	

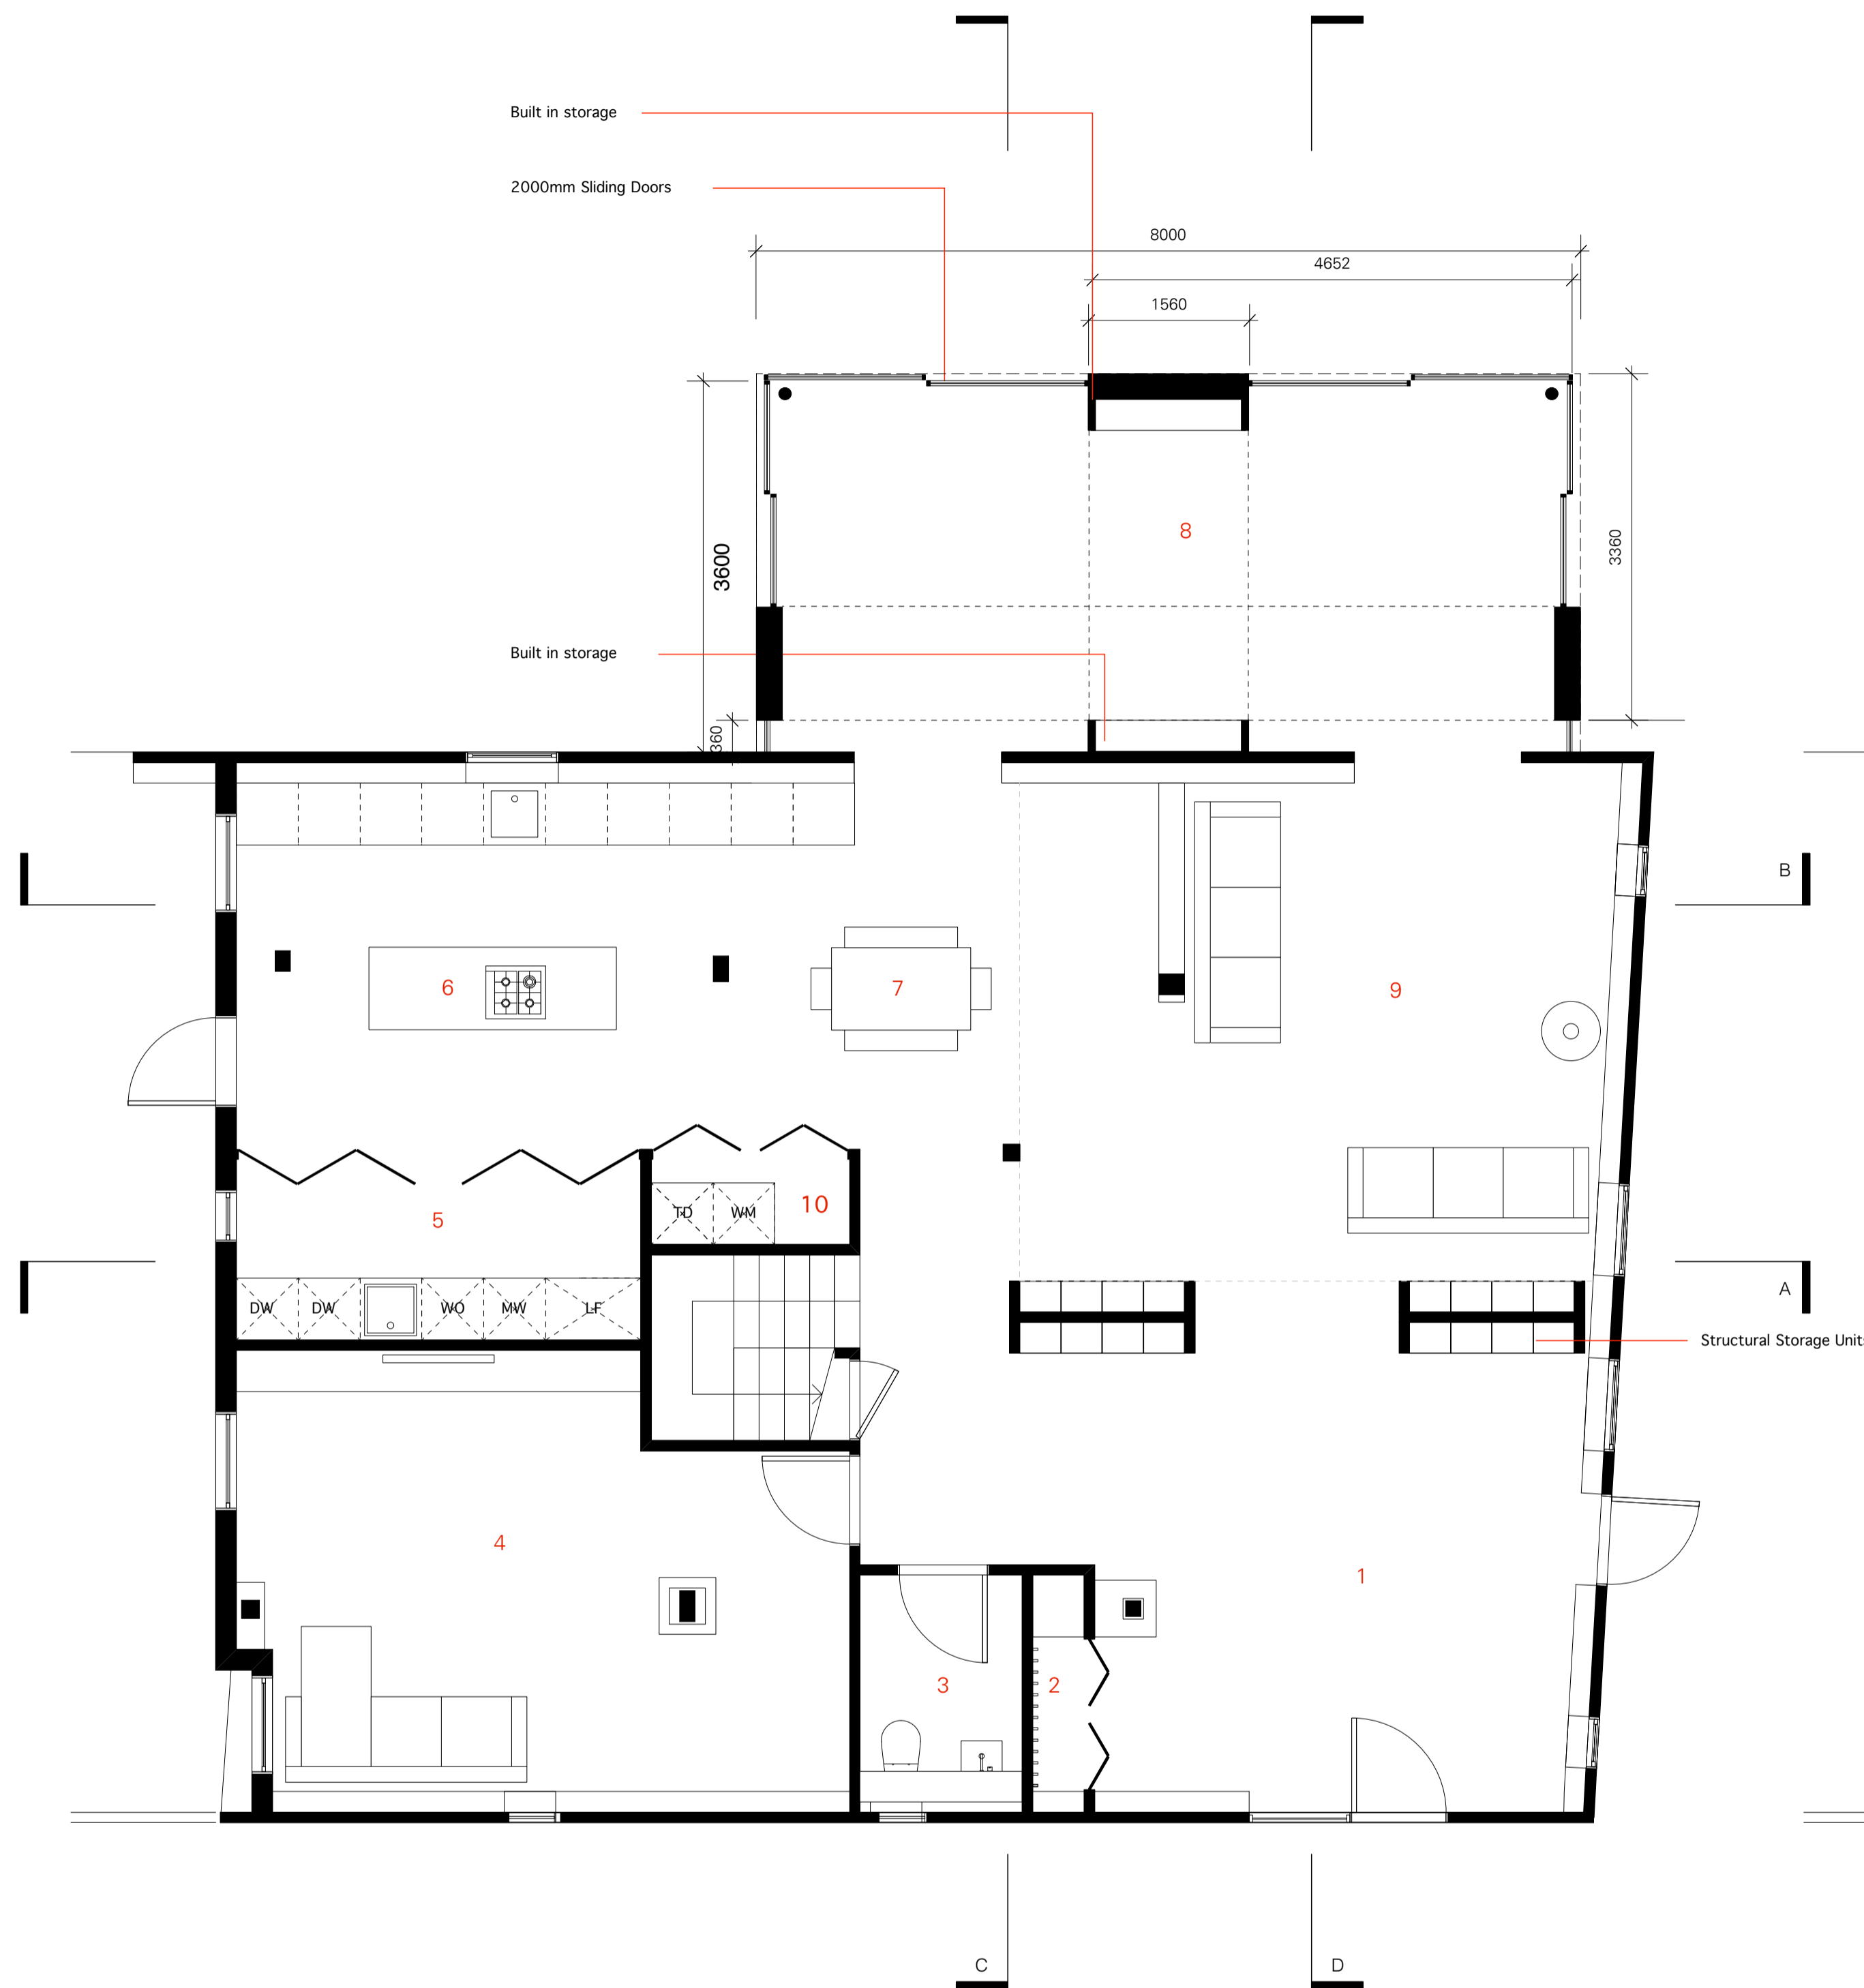

Proposed Ground Floor Plan 1:50

- 1 Entrance Hall
- 2 Storage
- 3 WC
- 4 Family
- 5 Preparation
- 6 Kitchen
- 7 Dining
- 8 Extension
- 9 Living
- 10 Utility & Domestic Storage

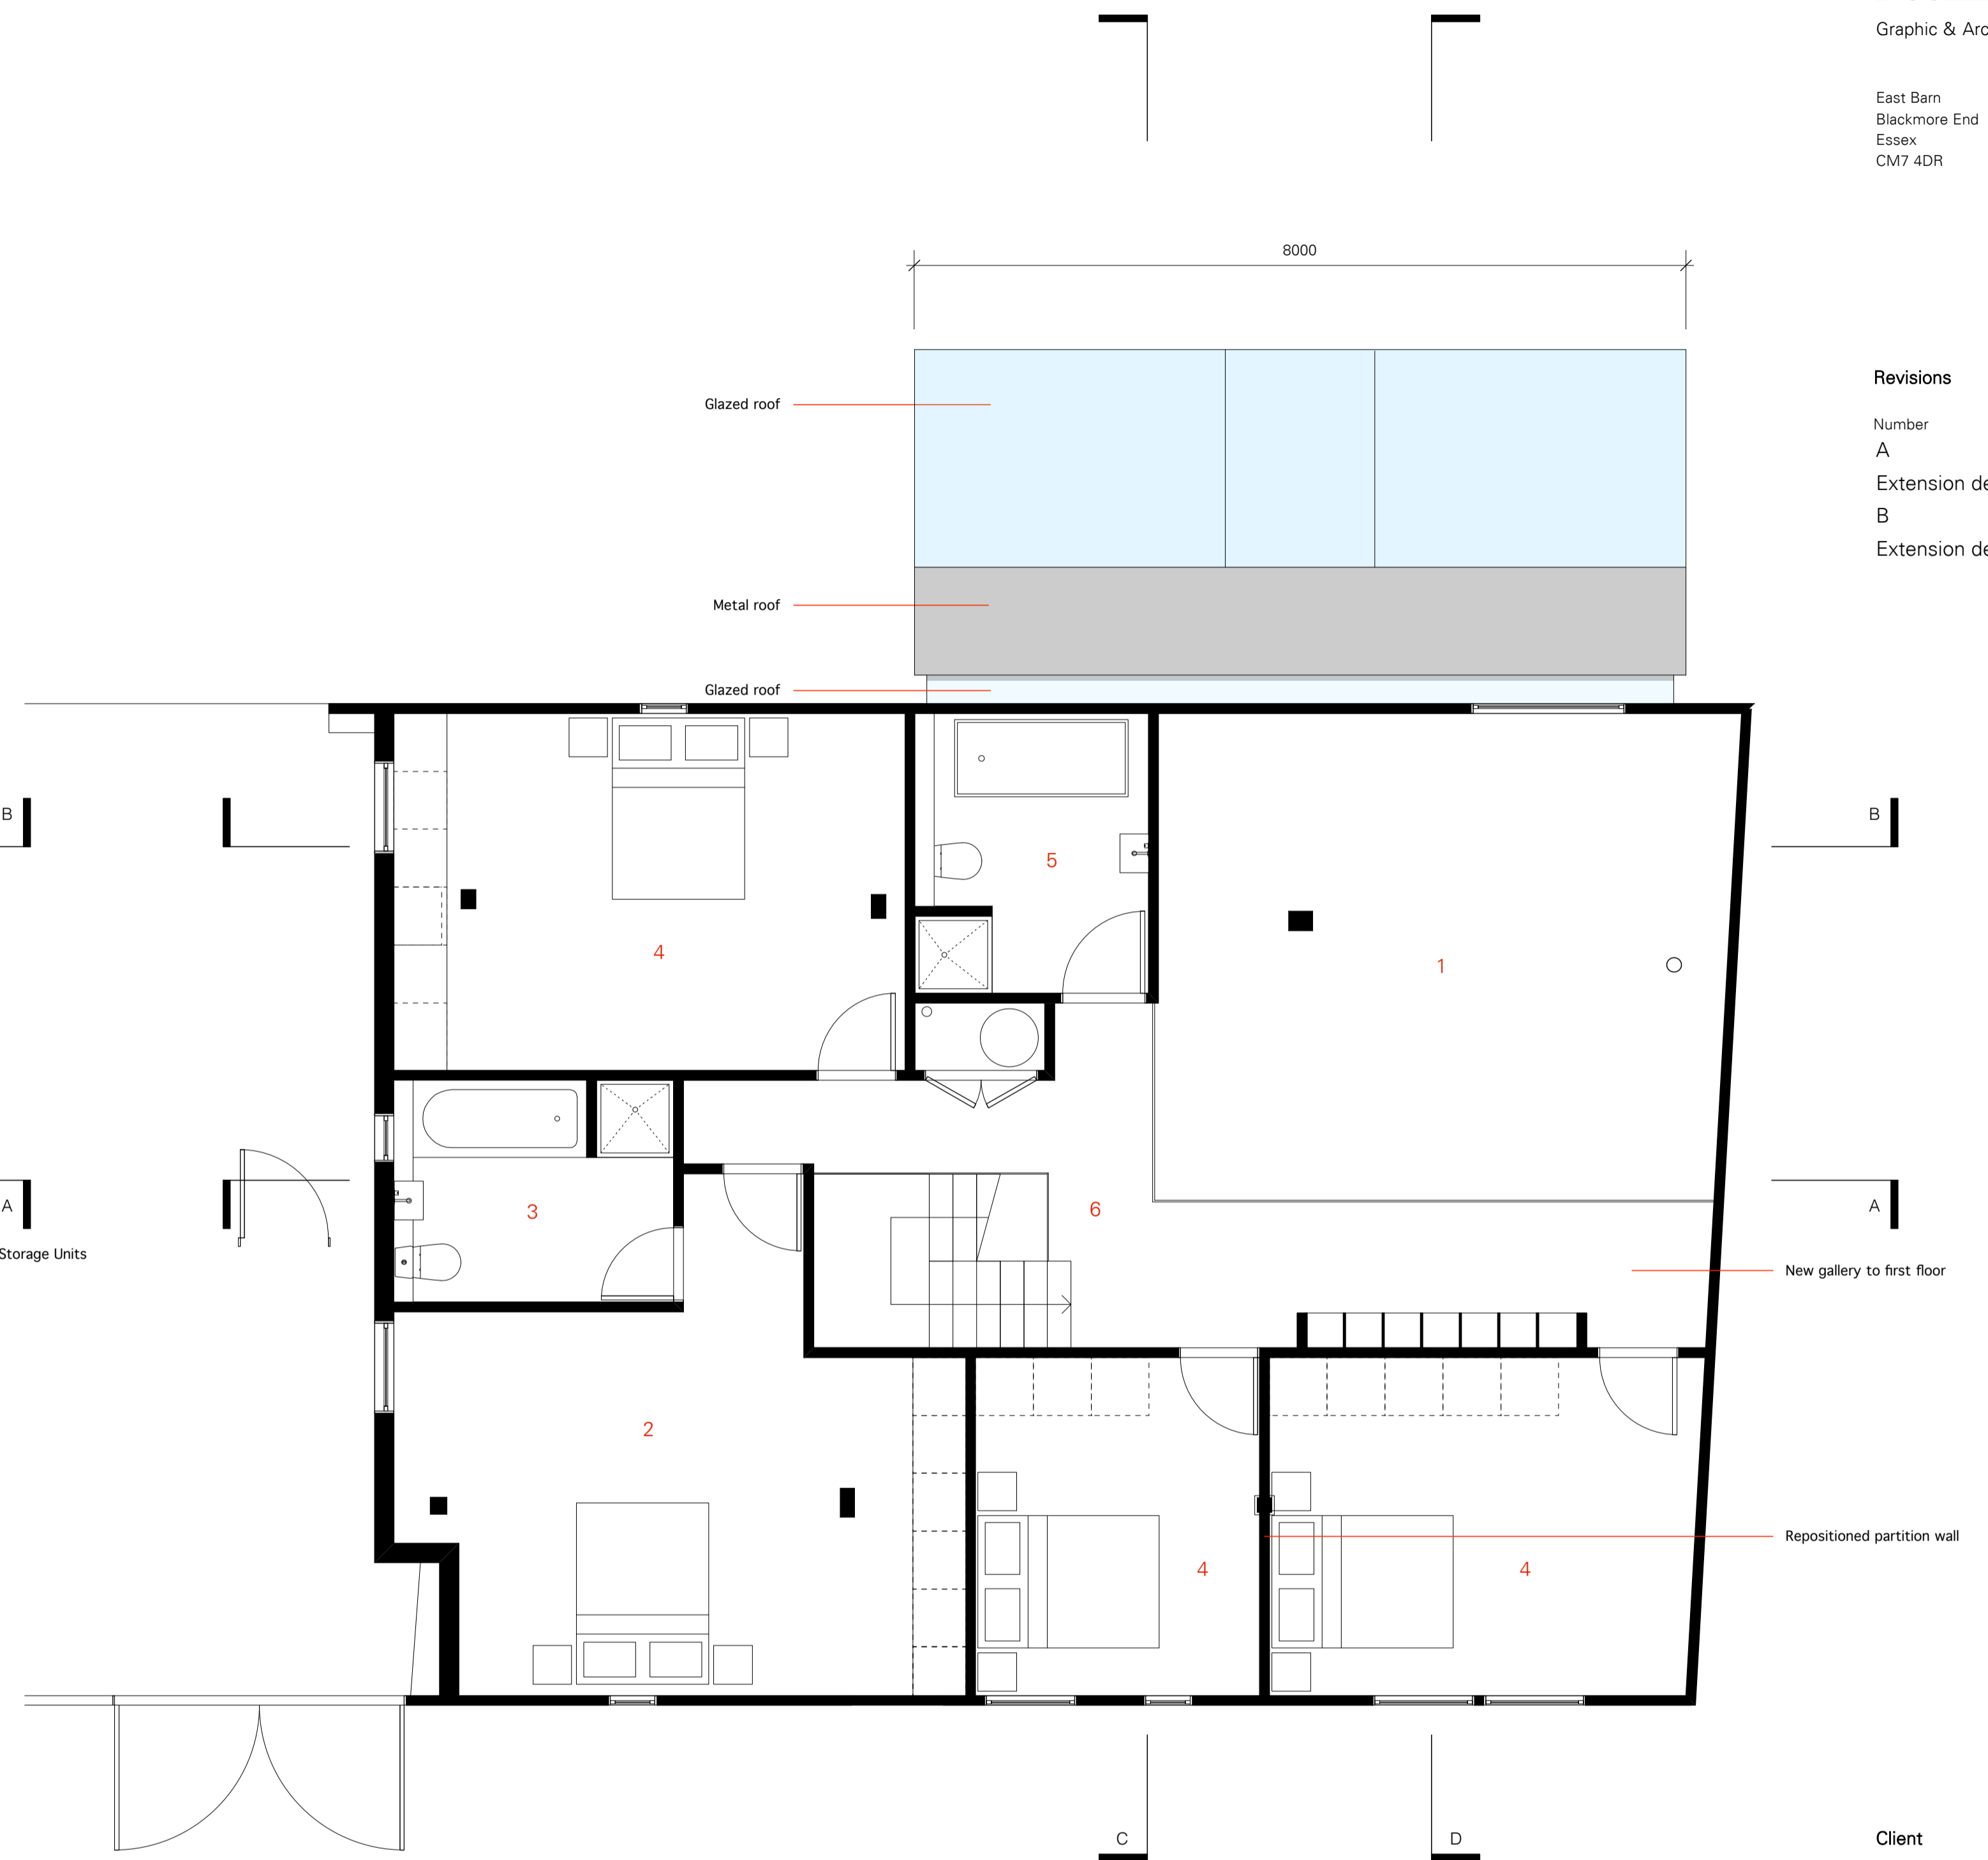

Proposed First Floor Plan 1:50

- 1 Void
- 2 Master Bedroom
- 3 En-Suite
- 4 Bedroom
- 5 Bathroom
- 6 Walkway

## Client

Yasmin Acton

## Project

The Moat House, Brockholds Farm  
 Great Munden, Hertfordshire

## Drawing

Proposed Plans

## Drawing Number

PSBF PP 01

## Revision

B

## Scale

1:50

## Date

10.12.12

This drawing and its contents remain the property of Pocknell Studio Limited and may not be copied, altered, reproduced or disclosed in any form without prior written consent from Pocknell Studio Limited. All dimensions are subject to site confirmation by the contractor or installer. Any discrepancies are to be reported to the designers. © Pocknell Studio Limited 2012.